

138 Erwin Chapel RD

Class Rooms

Gym

Reviewed for Fire Code Compliance  
Leslie Jackson  
08/16/2022 11:54:22 AM

Erwin Chapel RD

Driveway

Driveway

Driveway


Main office & classrooms

Playground  
Classroom Lunch Room

CR CR CR CR

CR CR

This is where we would like to put the three HUB

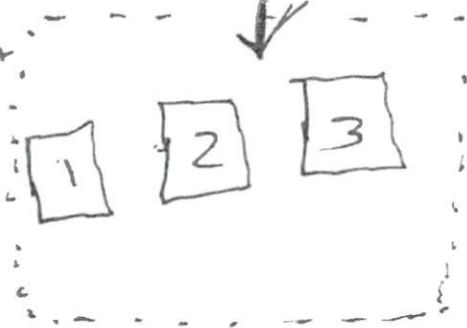

20 ft

20 ft Between each

Soccer Field

Hwy 421