

SITE PLAN (APPROVED)


EUGENE F. WHITE
 JUDY P. WHITE
 D.B.965, PG.144

ROBERT A. TUTOR
 D.B.2502, PG.163

N.C. GRID NORTH, NAD 83 (2011)
 NCGNSS-RTK-NETWORK, GEOID 128
 MARCH 18, 2021 - SPECTRA 80

BETTS PROPERTIES LLC
 RICHARD O. BETTS
 D.B.2322, PG.948

GARAGE
 PLACEMENT
 ON PROPERTY

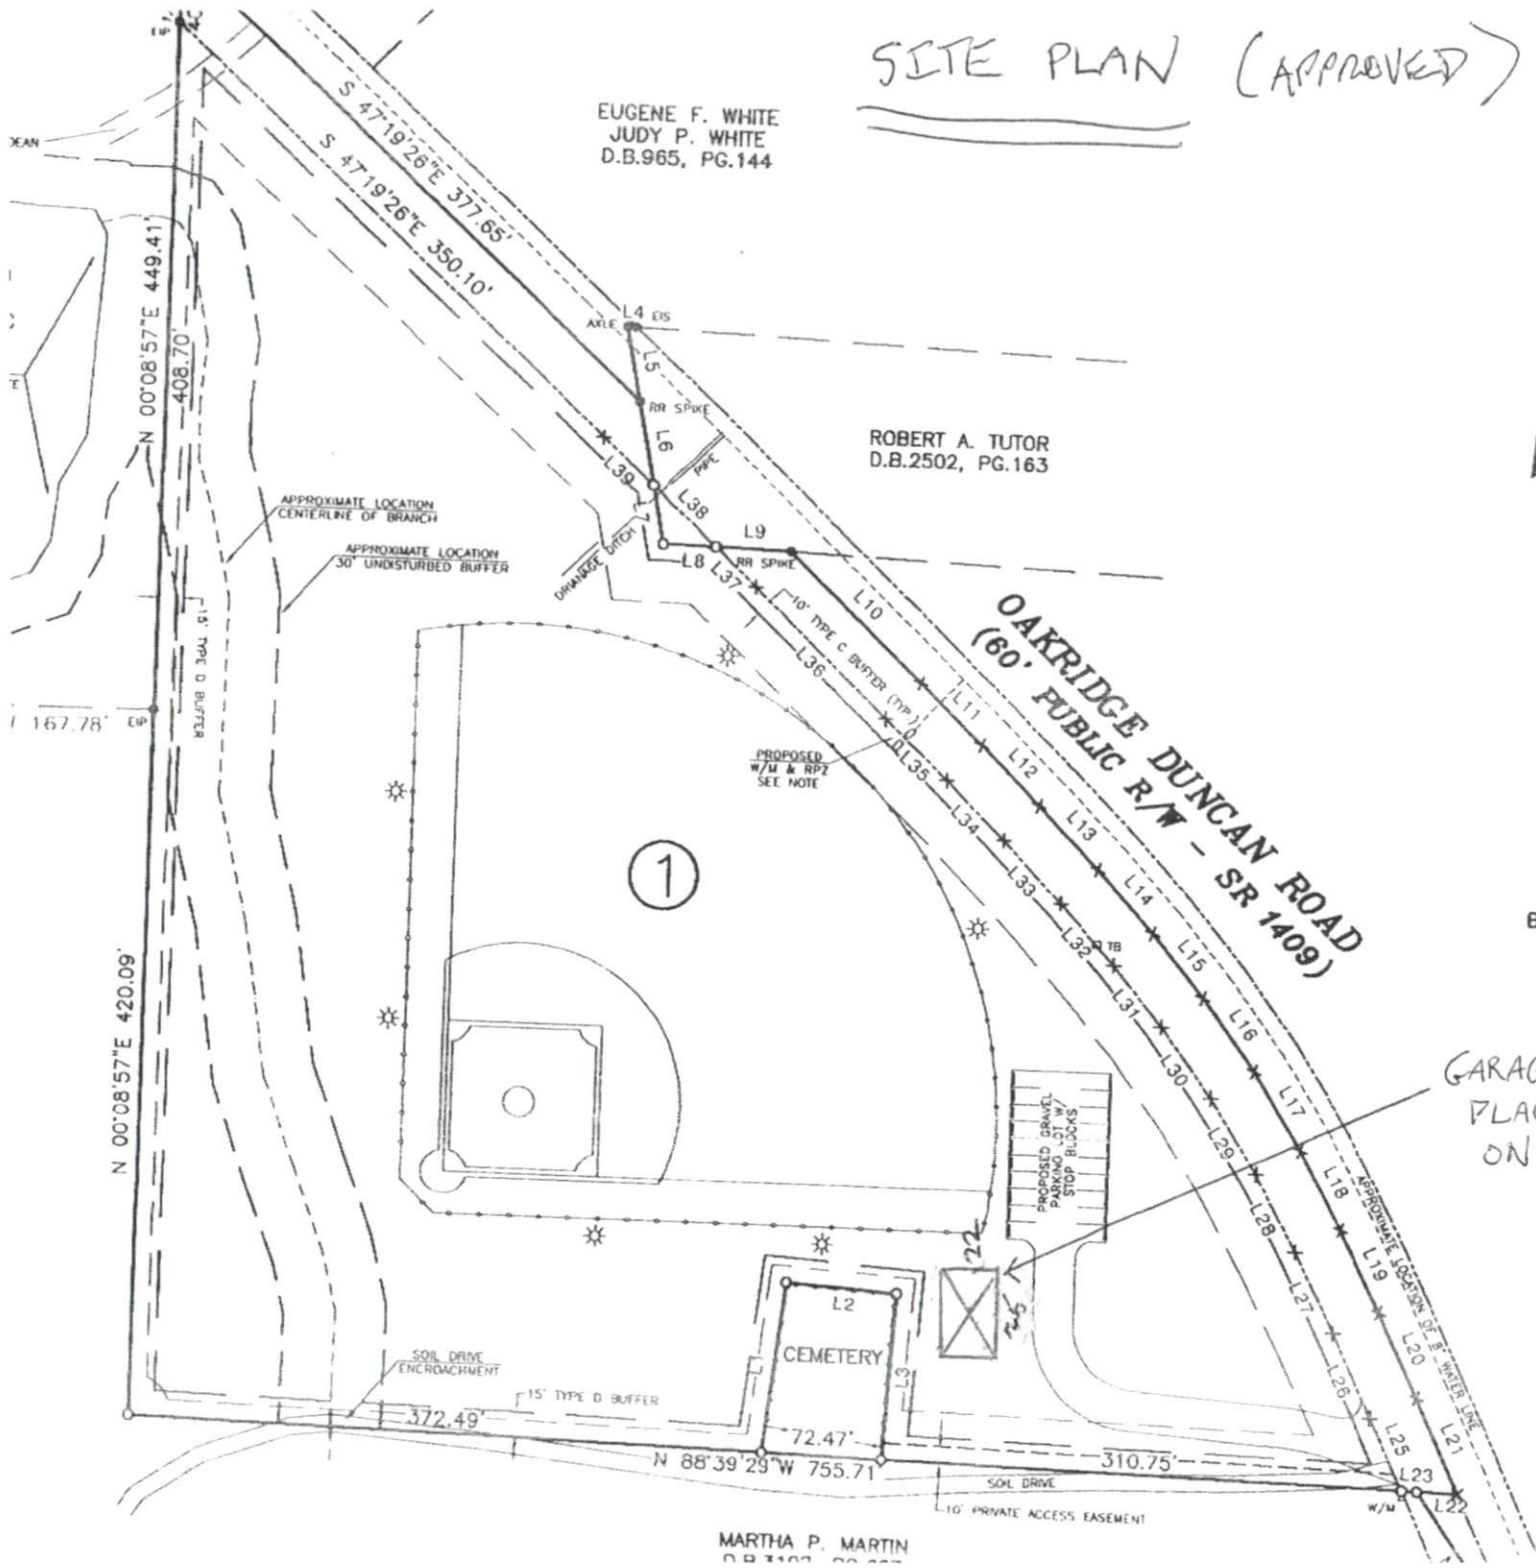

MARTHA P. MARTIN
 D.B. 3103, PG. 227

BOA
 202
 HOU
 3:00
 9:00

TYPE
 A ST
 NOT
 EVER
 LARG
 (4) I
 HEDG
 PLAN
 THE I
 MINIM
 TYPE
 A ST/
 NOT I
 GROW
 MATUI

EXISTI
 THIS
 THIS I
 AGRIC

ALL IN
 THE P

⊛ FIEL
 PREVEI
 OR INI
 BE INS
 AT LEA

WATER