


After School Care
1503 Denim Drive, Erwin NC

Review For Fire Code Compliance




Leslie Jackson

02/08/2023 11:34:30 AM

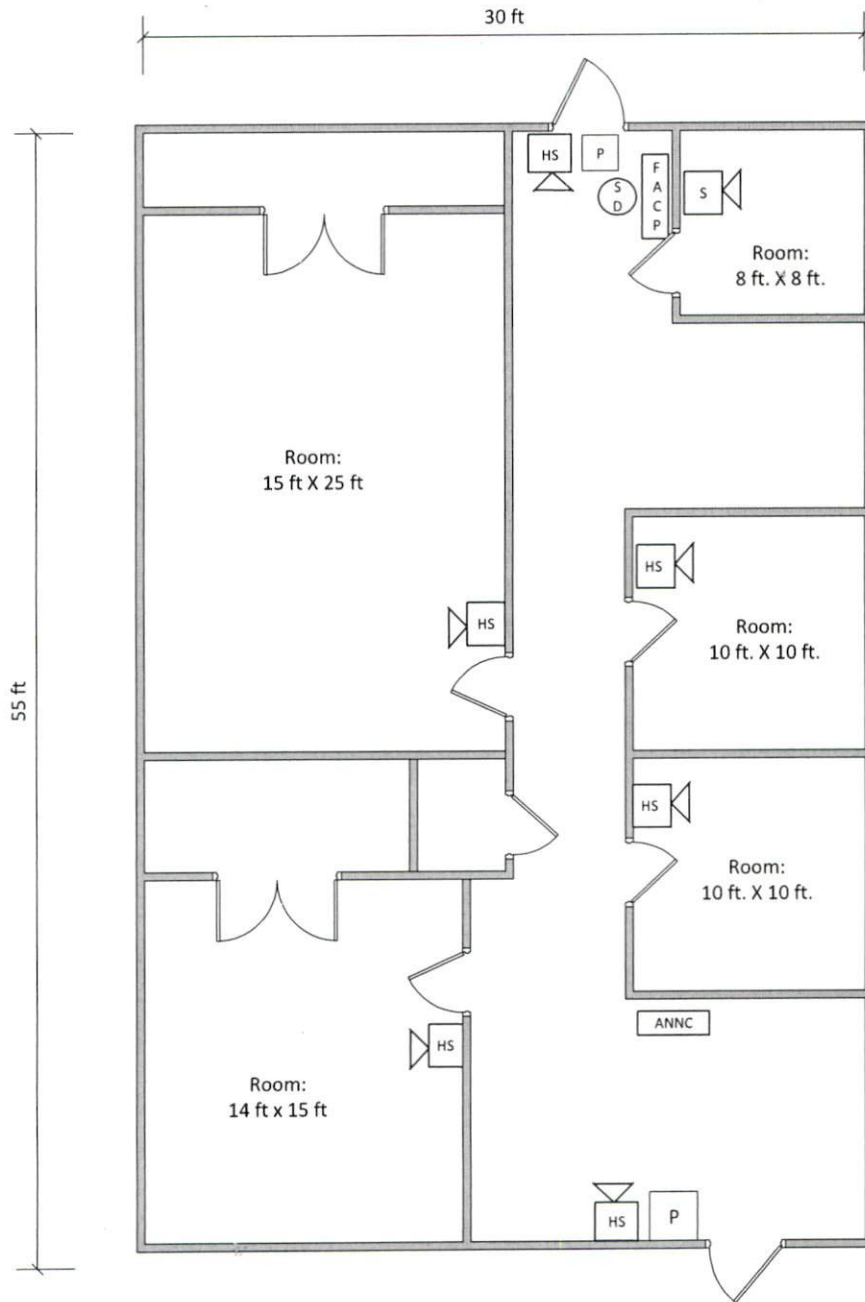

Legend

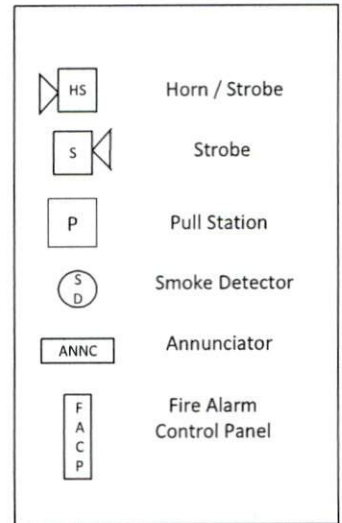

After School Care
1503 Denim Drive, Erwin NC

