



After School Care  
1503 Denim Drive, Erwin NC

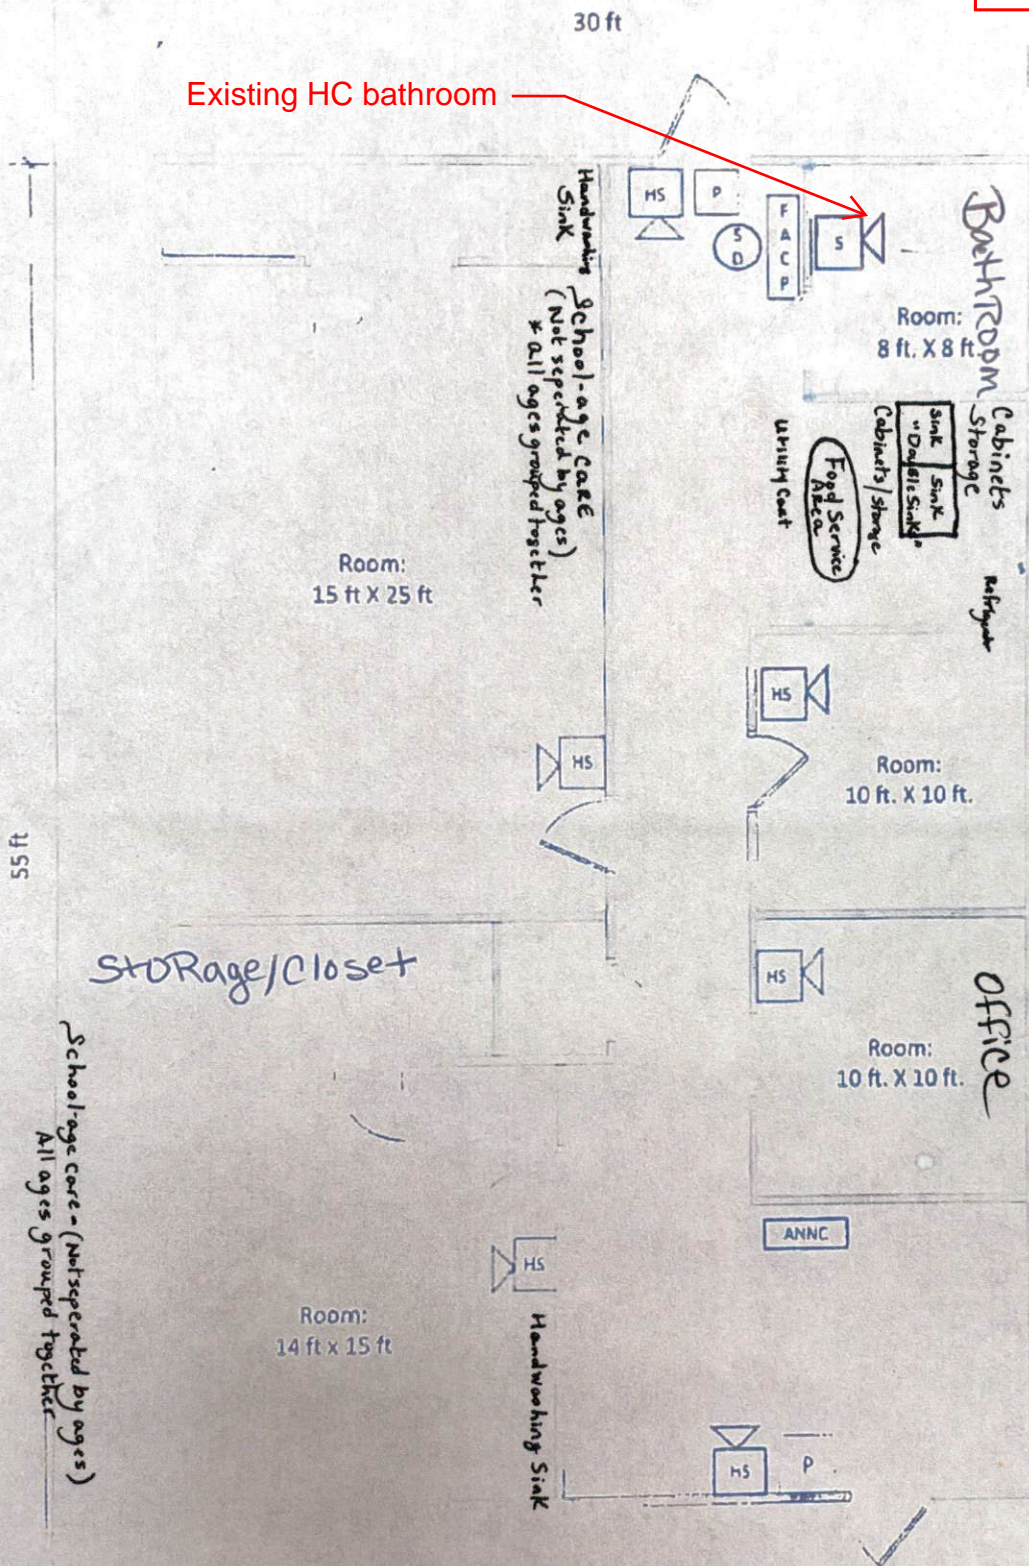

Max Occupant load is 30

Legend

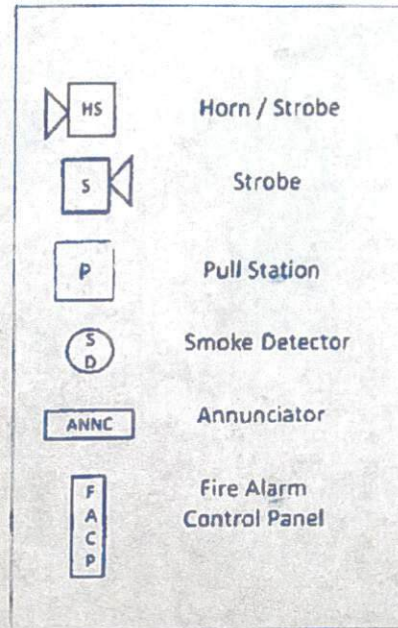

School-age care - (Not separated by ages)  
All ages grouped together