



After School Care  
 1503 Denim Drive, Erwin NC

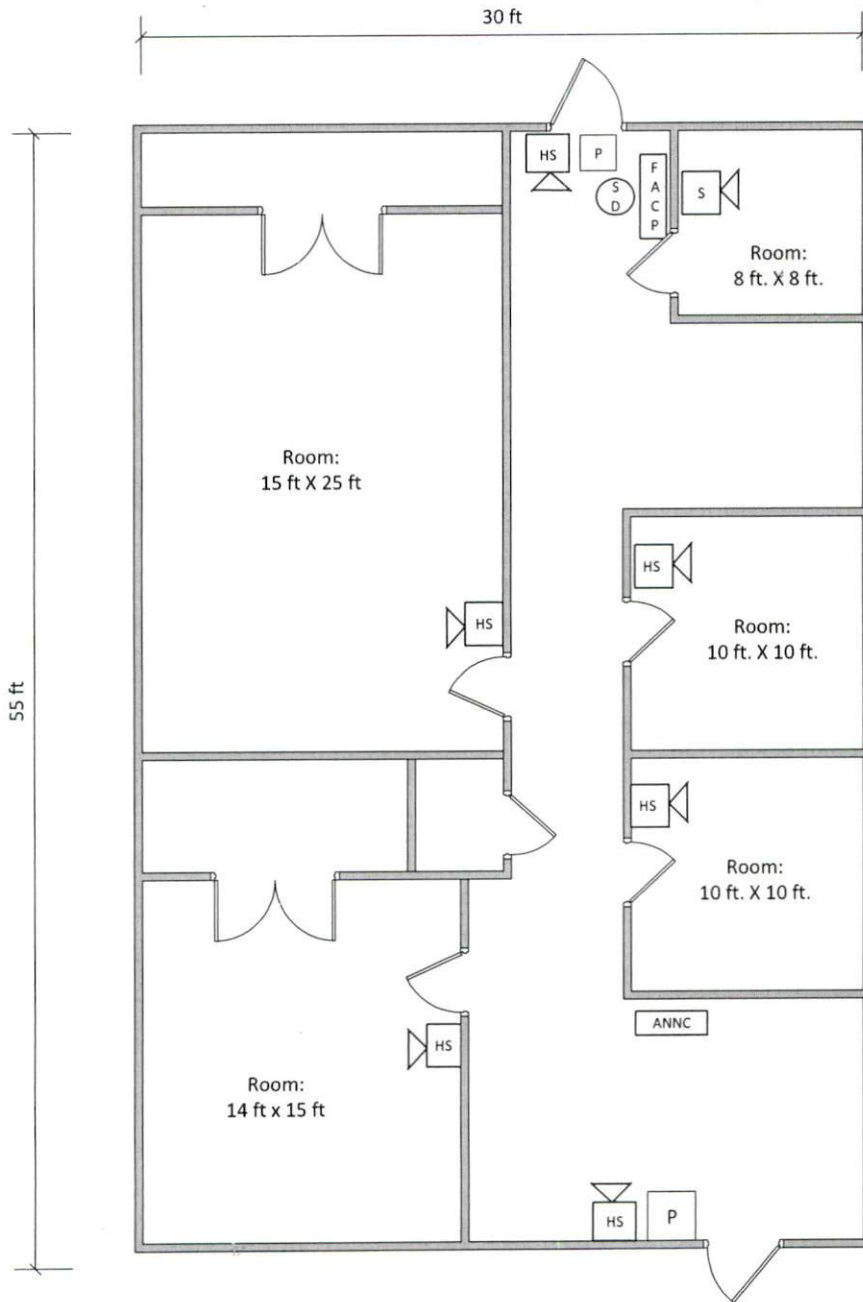

Legend

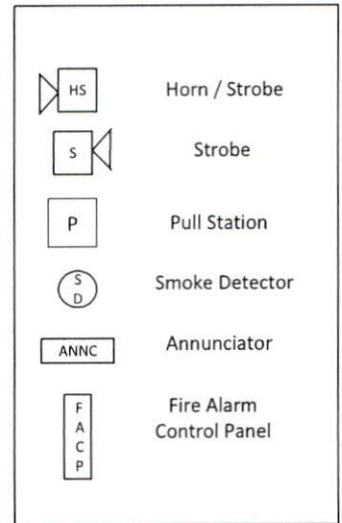

After School Care  
1503 Denim Drive, Erwin NC

