


FRONT OF BUILDING

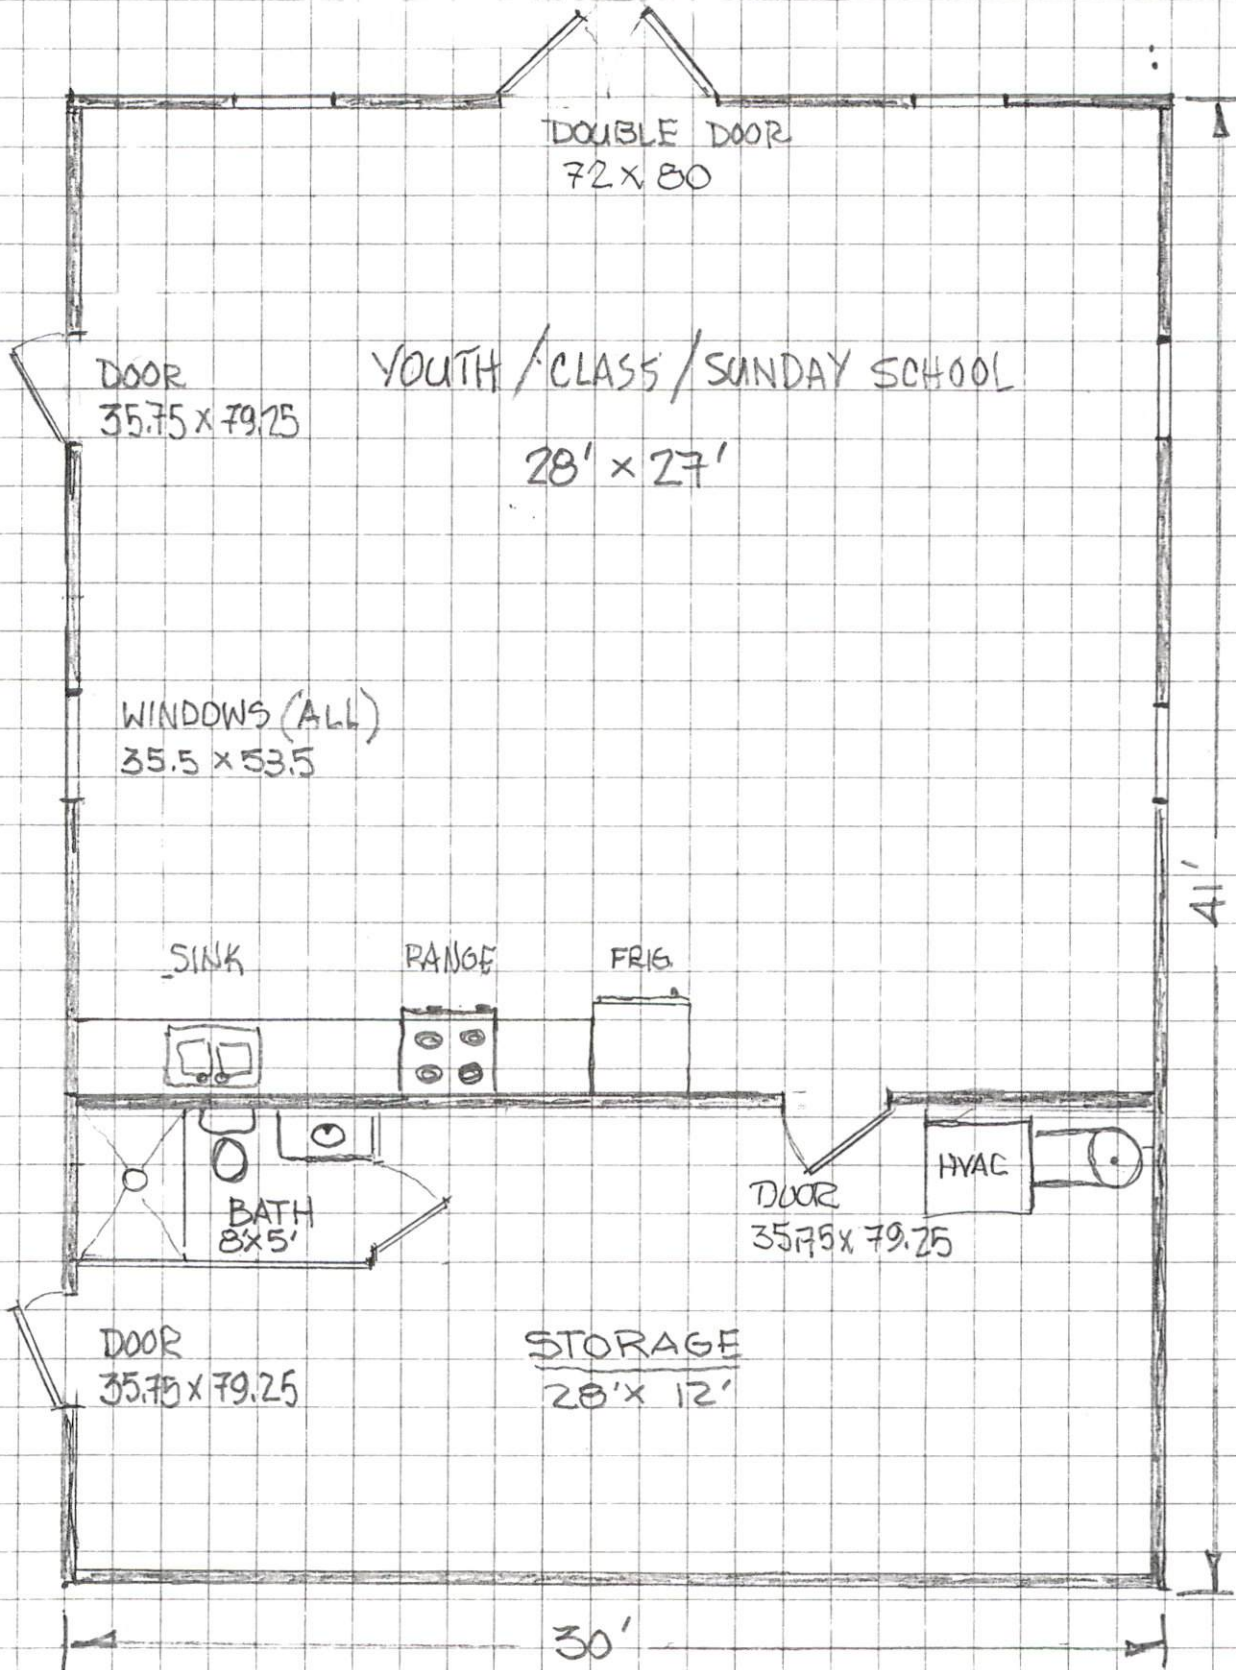

PLEASANT MEMORY BAPTIST CHURCH