


NEW TERMINAL BUILDING

WBS NO. 36237.25.15.1

FOR REVIEW ONLY
NOT FOR
CONSTRUCTION

ARCHITECT

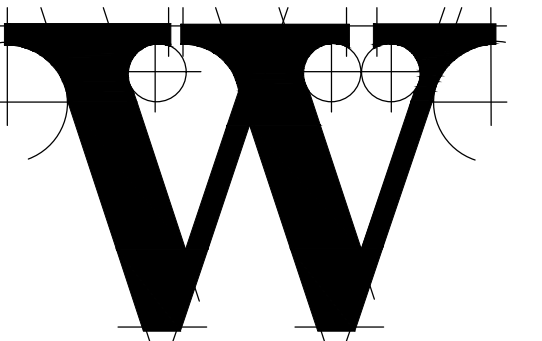

THE WILSON GROUP

P O BOX 5510
CHARLOTTE, NC 28299
(704) 331-9747

PROJECT MANAGER / CIVIL ENGINEER

TALBERT & BRIGHT

4810 SHELLEY DRIVE
WILMINGTON, NC 28405
(910) 763-5350
FIRM NO.: C-0713

STRUCTURAL ENGINEER

STEWART

101 N. TRYON ST., SUITE 1400
CHARLOTTE, NC 28202
(704) 909-3523
FIRM NO.: C-1051

MECHANICAL, ELECTRICAL, PLUMBING &
FIRE PROTECTION ENGINEER

SABER ENGINEERING

2923 S. TRYON ST., SUITE 280
CHARLOTTE, NC 28203
(704) 373-0068
FIRM NO.: C-2130

IT / SECURITY

VERTEX TECHNOLOGY
CONSULTANTS

4700 LEBANON RD., SUITE A-1
CHARLOTTE, NC 28227
(880) 272-9500

REVISIONS


DATE SEPTEMBER 9, 2022

PROJECT NUMBER 9189-000

SHEET TITLE
CIVIL
TEMPORARY
TERMINAL SITE
PLAN

SHEET NUMBER

C-104

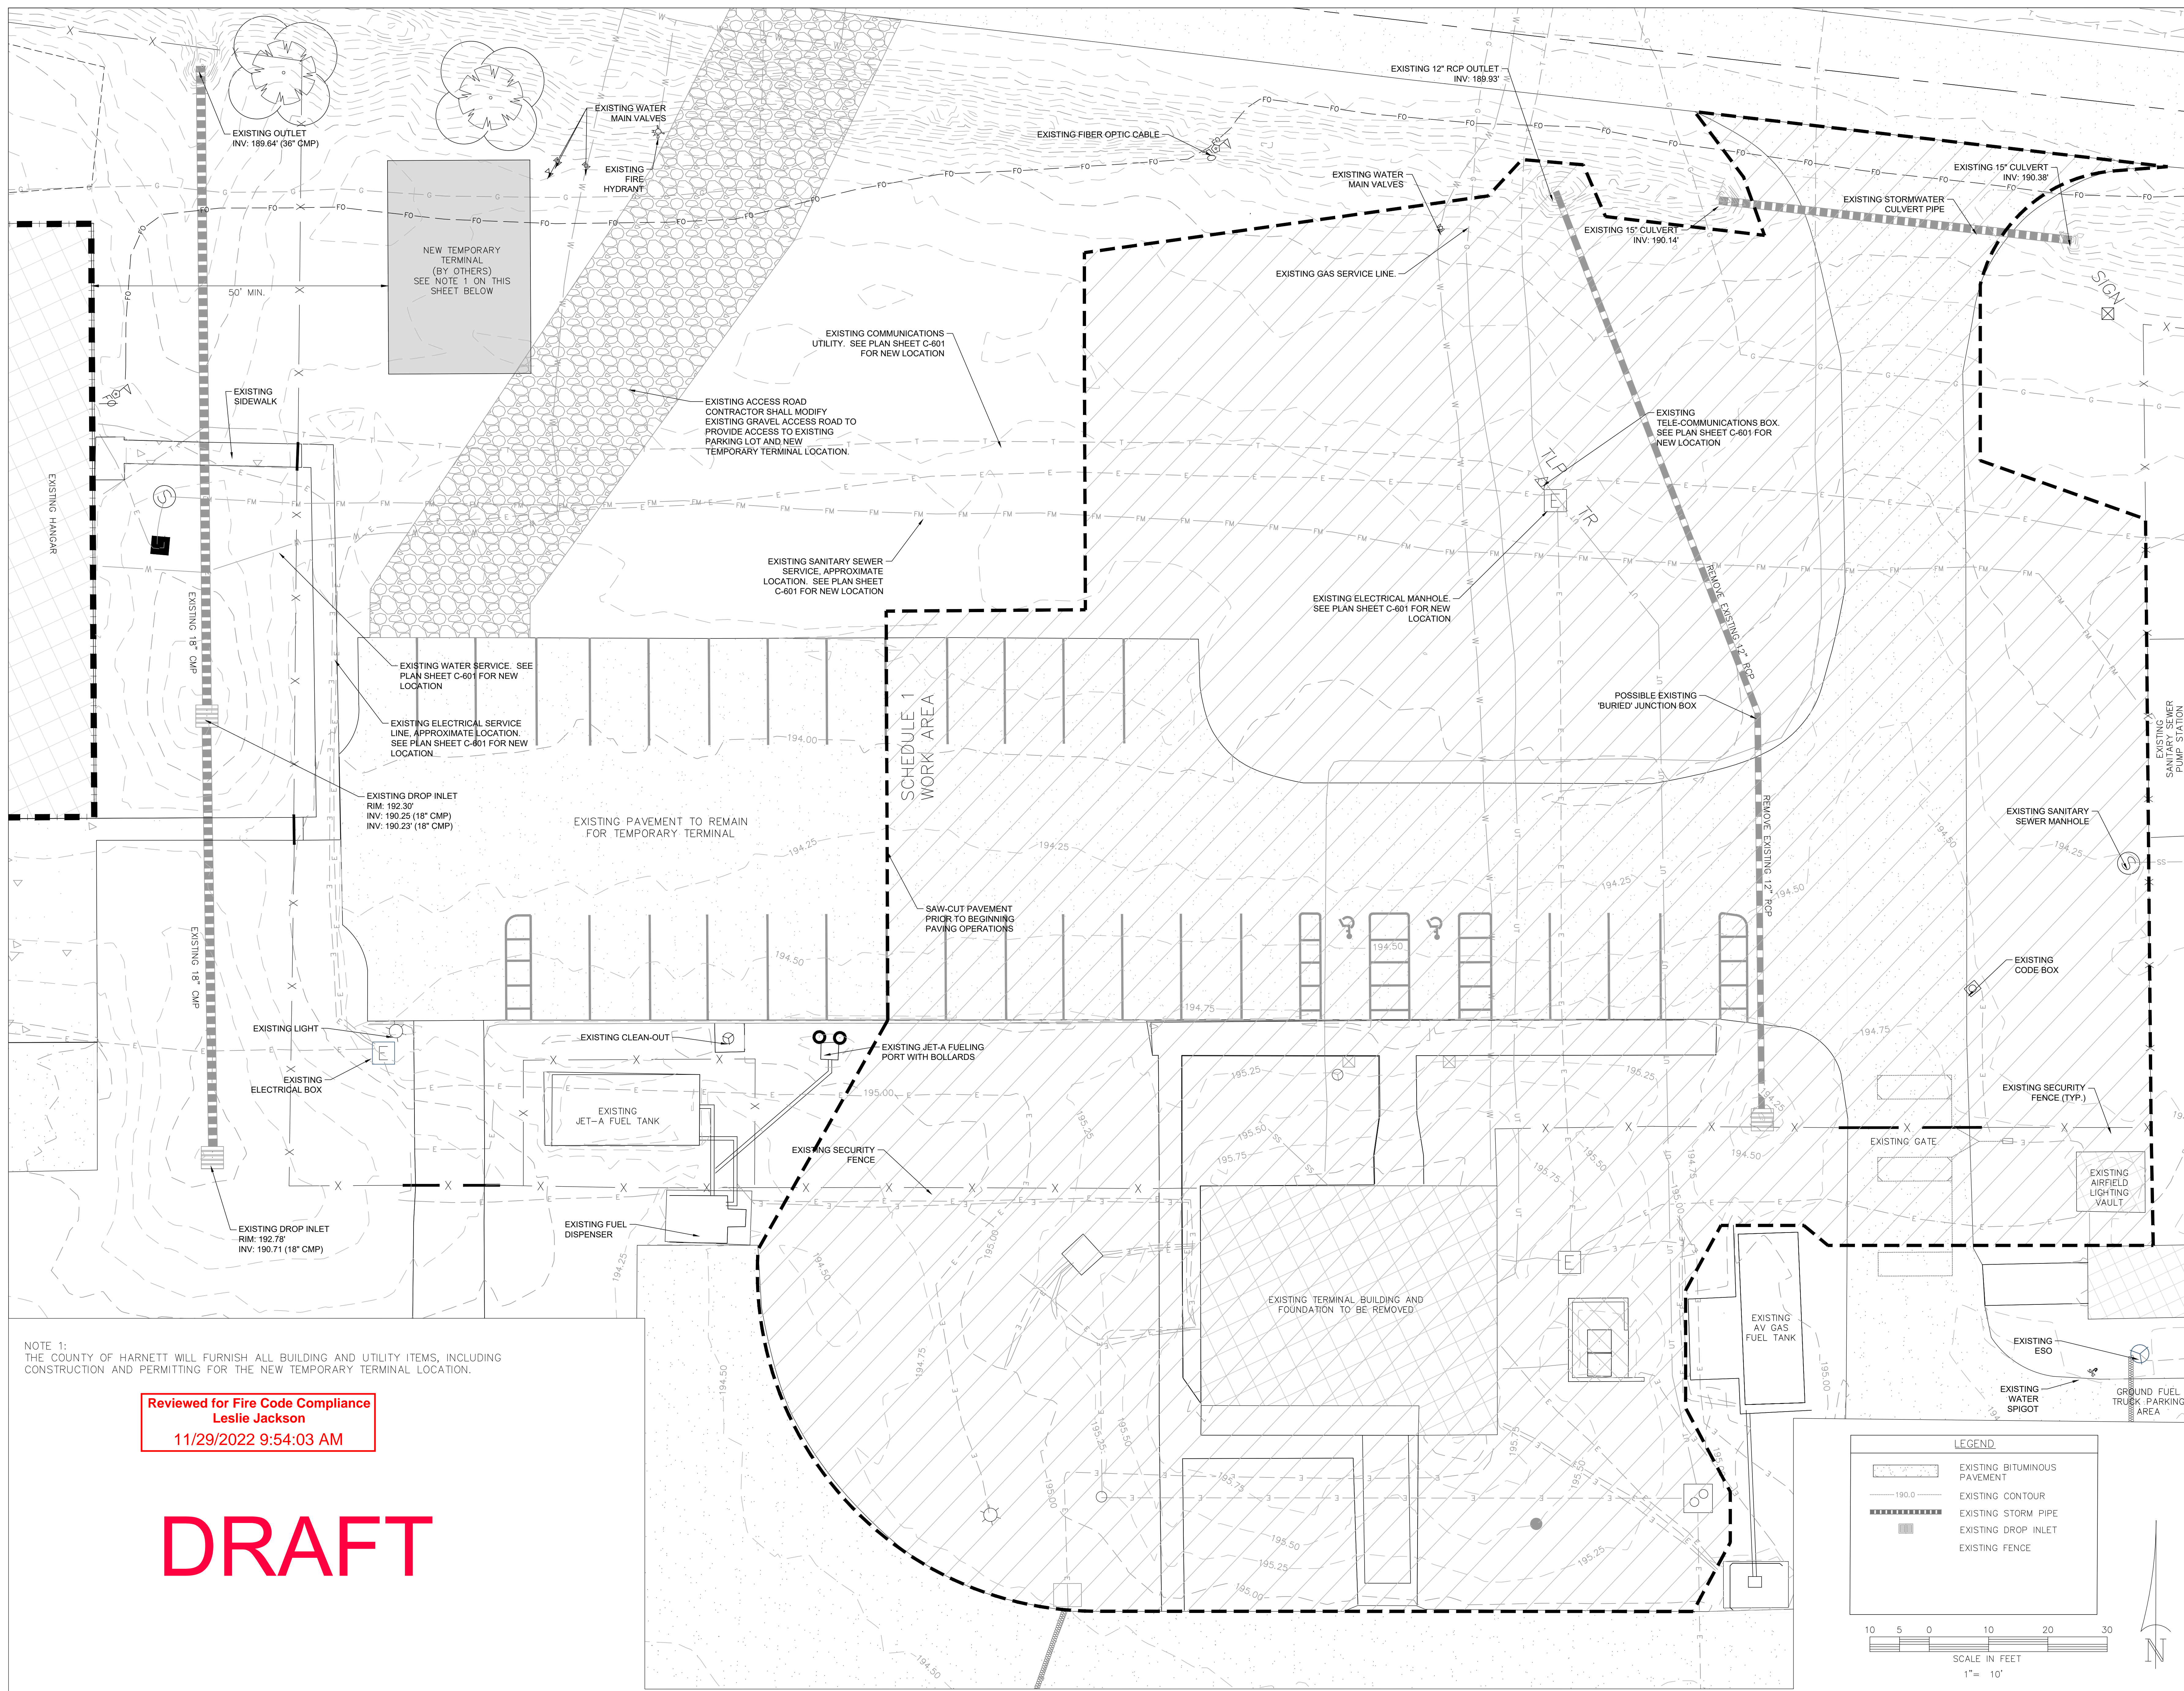

NOTE 1:
THE COUNTY OF HARNETT WILL FURNISH ALL BUILDING AND UTILITY ITEMS, INCLUDING
CONSTRUCTION AND PERMITTING FOR THE NEW TEMPORARY TERMINAL LOCATION.

Reviewed for Fire Code Compliance
Leslie Jackson
11/29/2022 9:54:03 AM

DRAFT