


NEW TERMINAL BUILDING

WBS NO. 36237.25.15.1

FOR REVIEW ONLY
NOT FOR
CONSTRUCTION

ARCHITECT

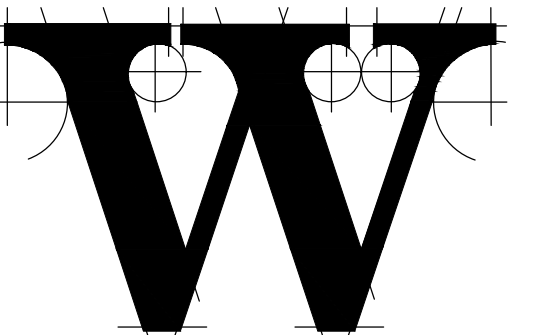

THE WILSON GROUP

P O BOX 5510
CHARLOTTE, NC 28299
(704) 331-9747

PROJECT MANAGER / CIVIL ENGINEER

TALBERT & BRIGHT

4810 SHELLEY DRIVE
WILMINGTON, NC 28405
(910) 763-5350
FIRM NO.: C-0713

STRUCTURAL ENGINEER

STEWART

101 N. TRYON ST., SUITE 1400
CHARLOTTE, NC 28202
(704) 909-3523
FIRM NO.: C-1051

MECHANICAL, ELECTRICAL, PLUMBING &
FIRE PROTECTION ENGINEER

SABER ENGINEERING

2923 S. TRYON ST., SUITE 280
CHARLOTTE, NC 28203
(704) 373-0068
FIRM NO.: C-2130

IT / SECURITY

VERTEX TECHNOLOGY
CONSULTANTS

4700 LEBANON RD., SUITE A-1
CHARLOTTE, NC 28227
(880) 272-9500

REVISIONS


DATE SEPTEMBER 9, 2022

PROJECT NUMBER 9189-000

SHEET TITLE
CIVIL
TEMPORARY
TERMINAL SITE
PLAN

SHEET NUMBER

C-104

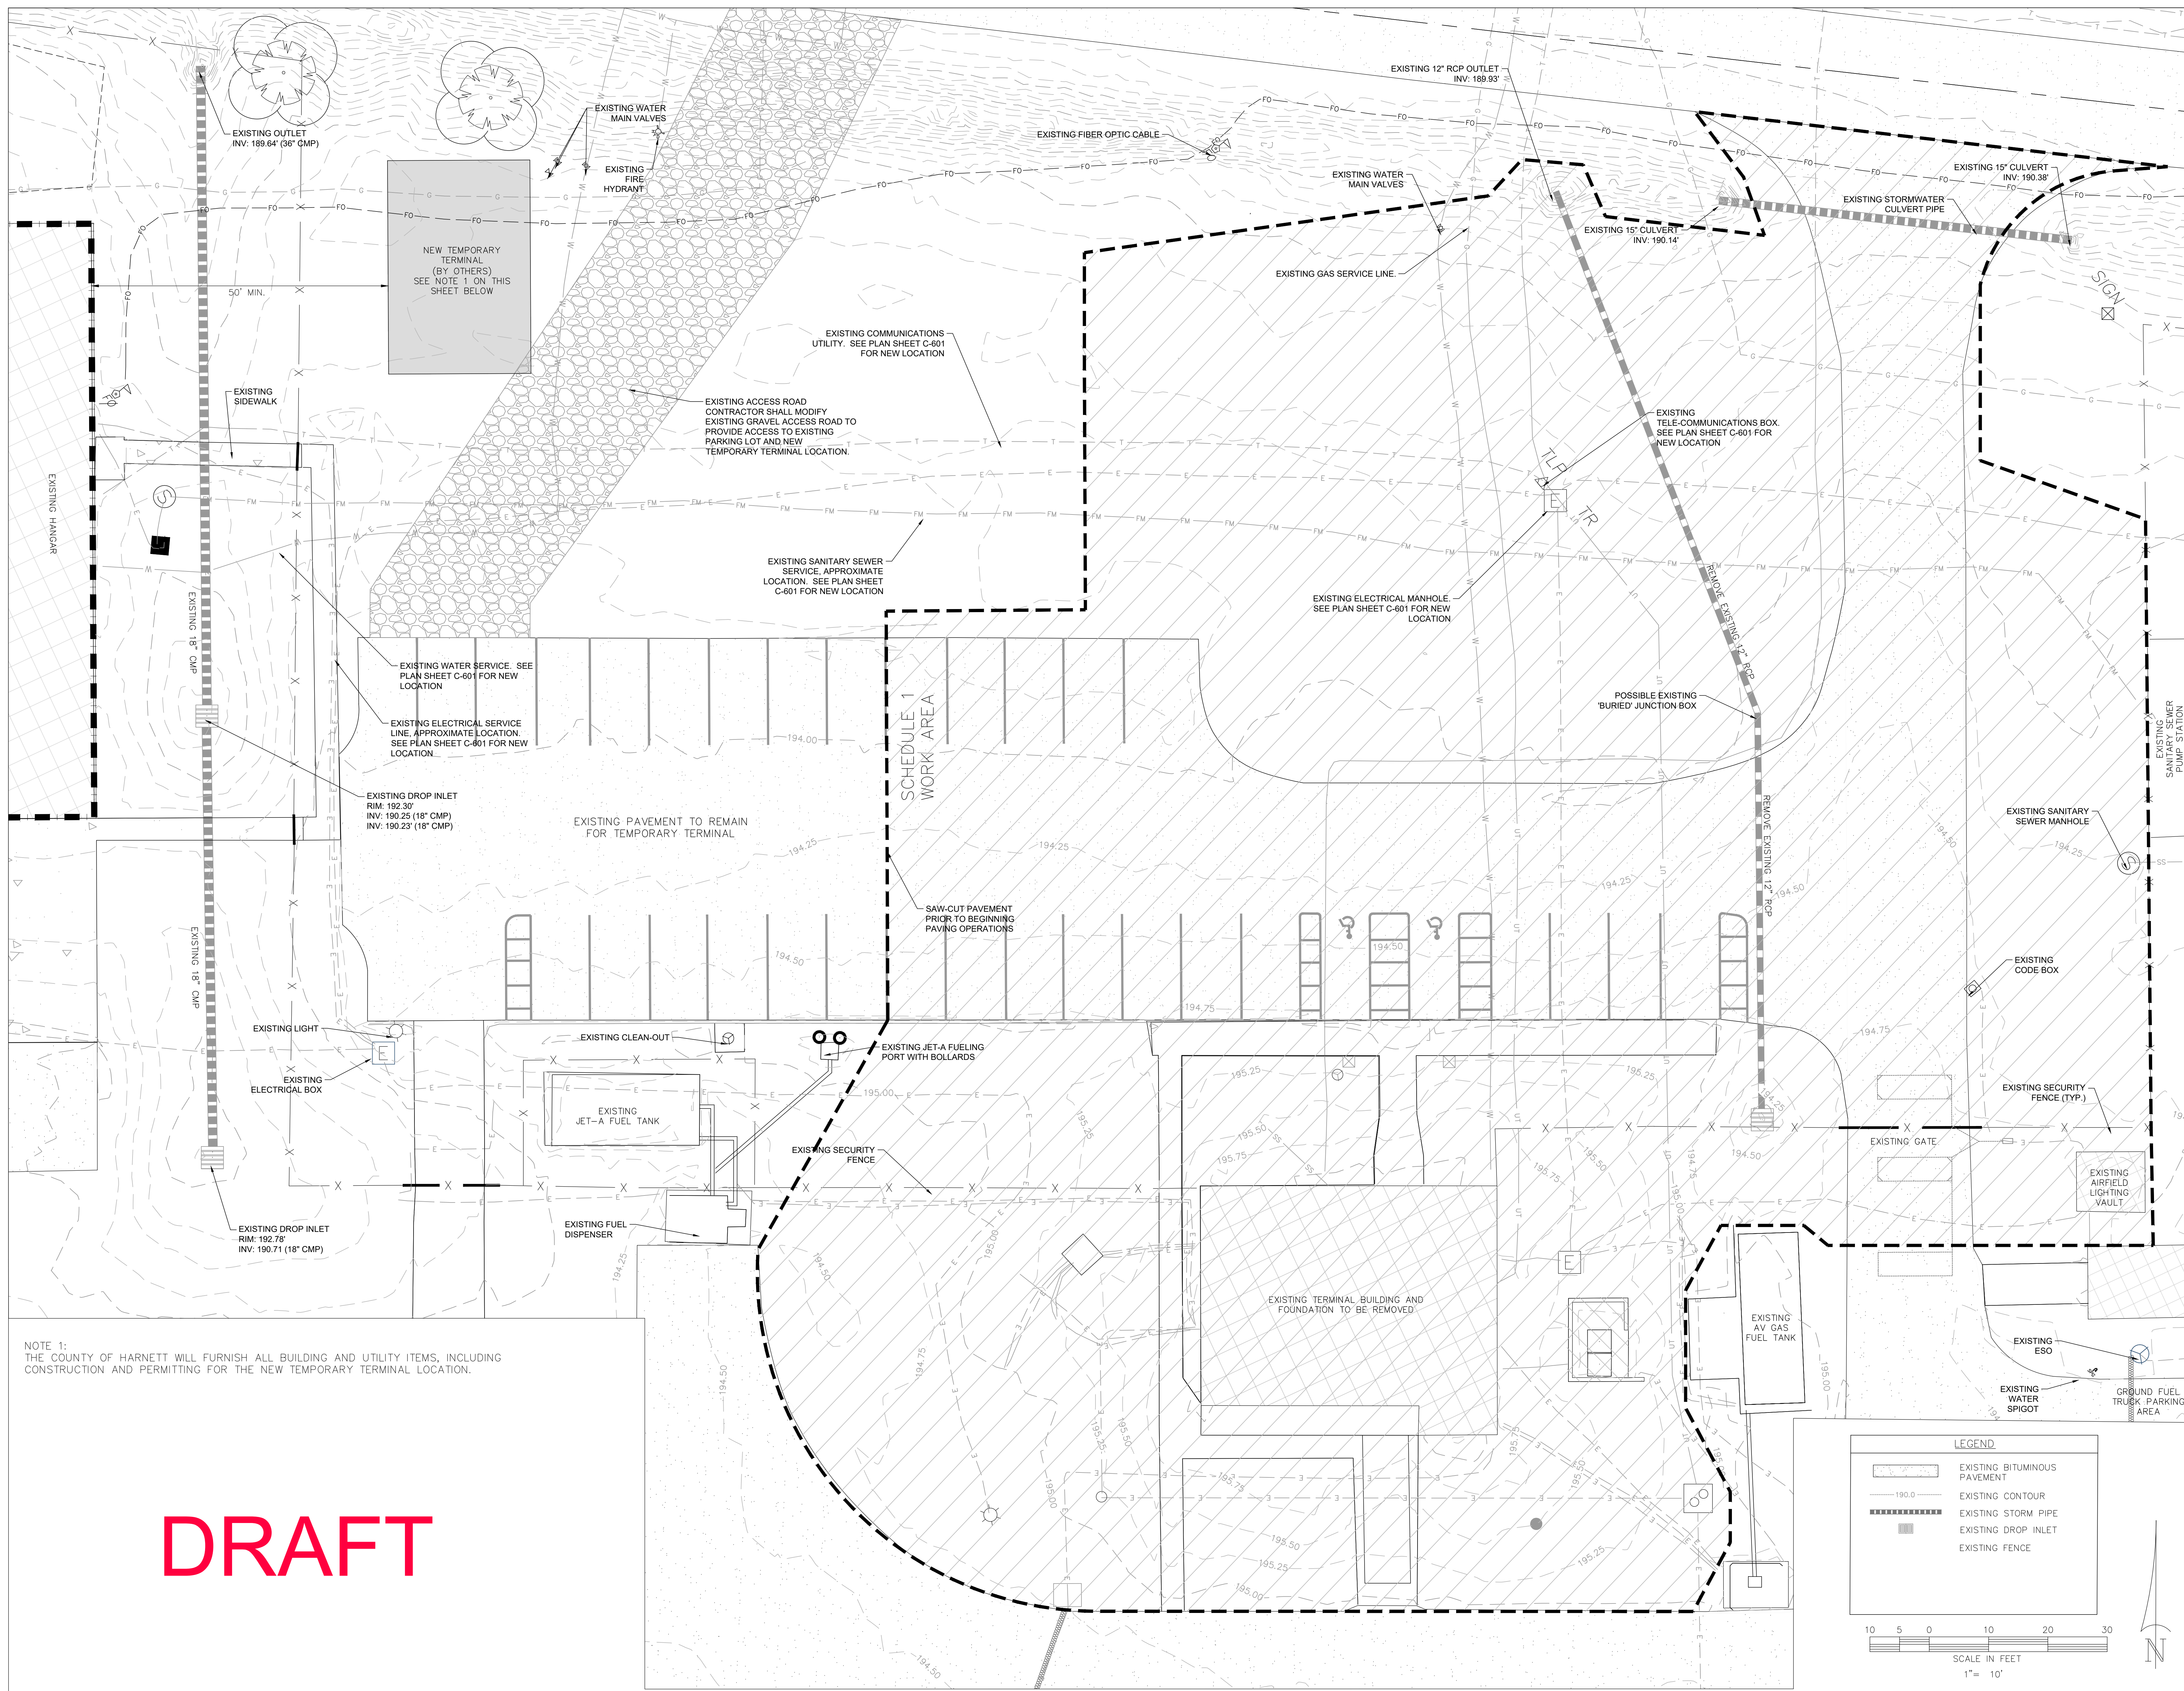

NEW TEMPORARY
TERMINAL
(BY OTHERS)
SEE NOTE 1 ON THIS
SHEET BELOW

SCHEDULE 1
WORK AREA

DRAFT

NOTE 1:
THE COUNTY OF HARNETT WILL FURNISH ALL BUILDING AND UTILITY ITEMS, INCLUDING
CONSTRUCTION AND PERMITTING FOR THE NEW TEMPORARY TERMINAL LOCATION.

LEGEND

	EXISTING BITUMINOUS PAVEMENT
	EXISTING CONTOUR
	EXISTING STORM PIPE
	EXISTING DROP INLET
	EXISTING FENCE

