


Review For Fire Code Compliance



Leslie Jackson

12/13/2022 1:52:05 PM

Side
Elevation

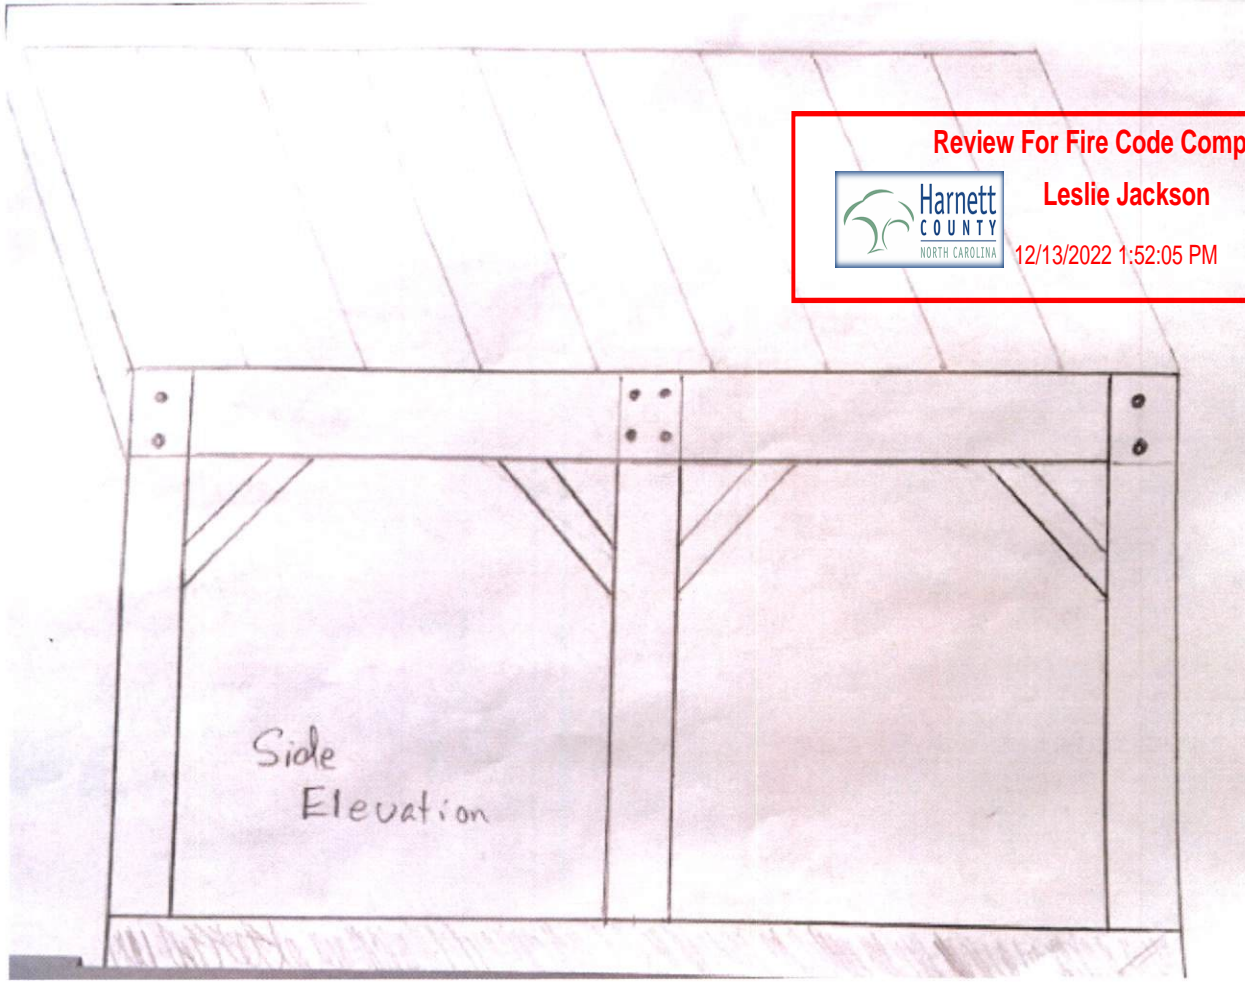



Front and Rear
Elevation

21 X 21 pad Four inch thick concrete with footings

Treated 6X6X8' post

2X10X12' Beams bolted to the post

2X8X14' Rafters 16" O.C.

2X4X16' For Metal Stripping

2X6X6' Collar ties 16" O.C.

26 gauge Agriculture tin for the roof

