
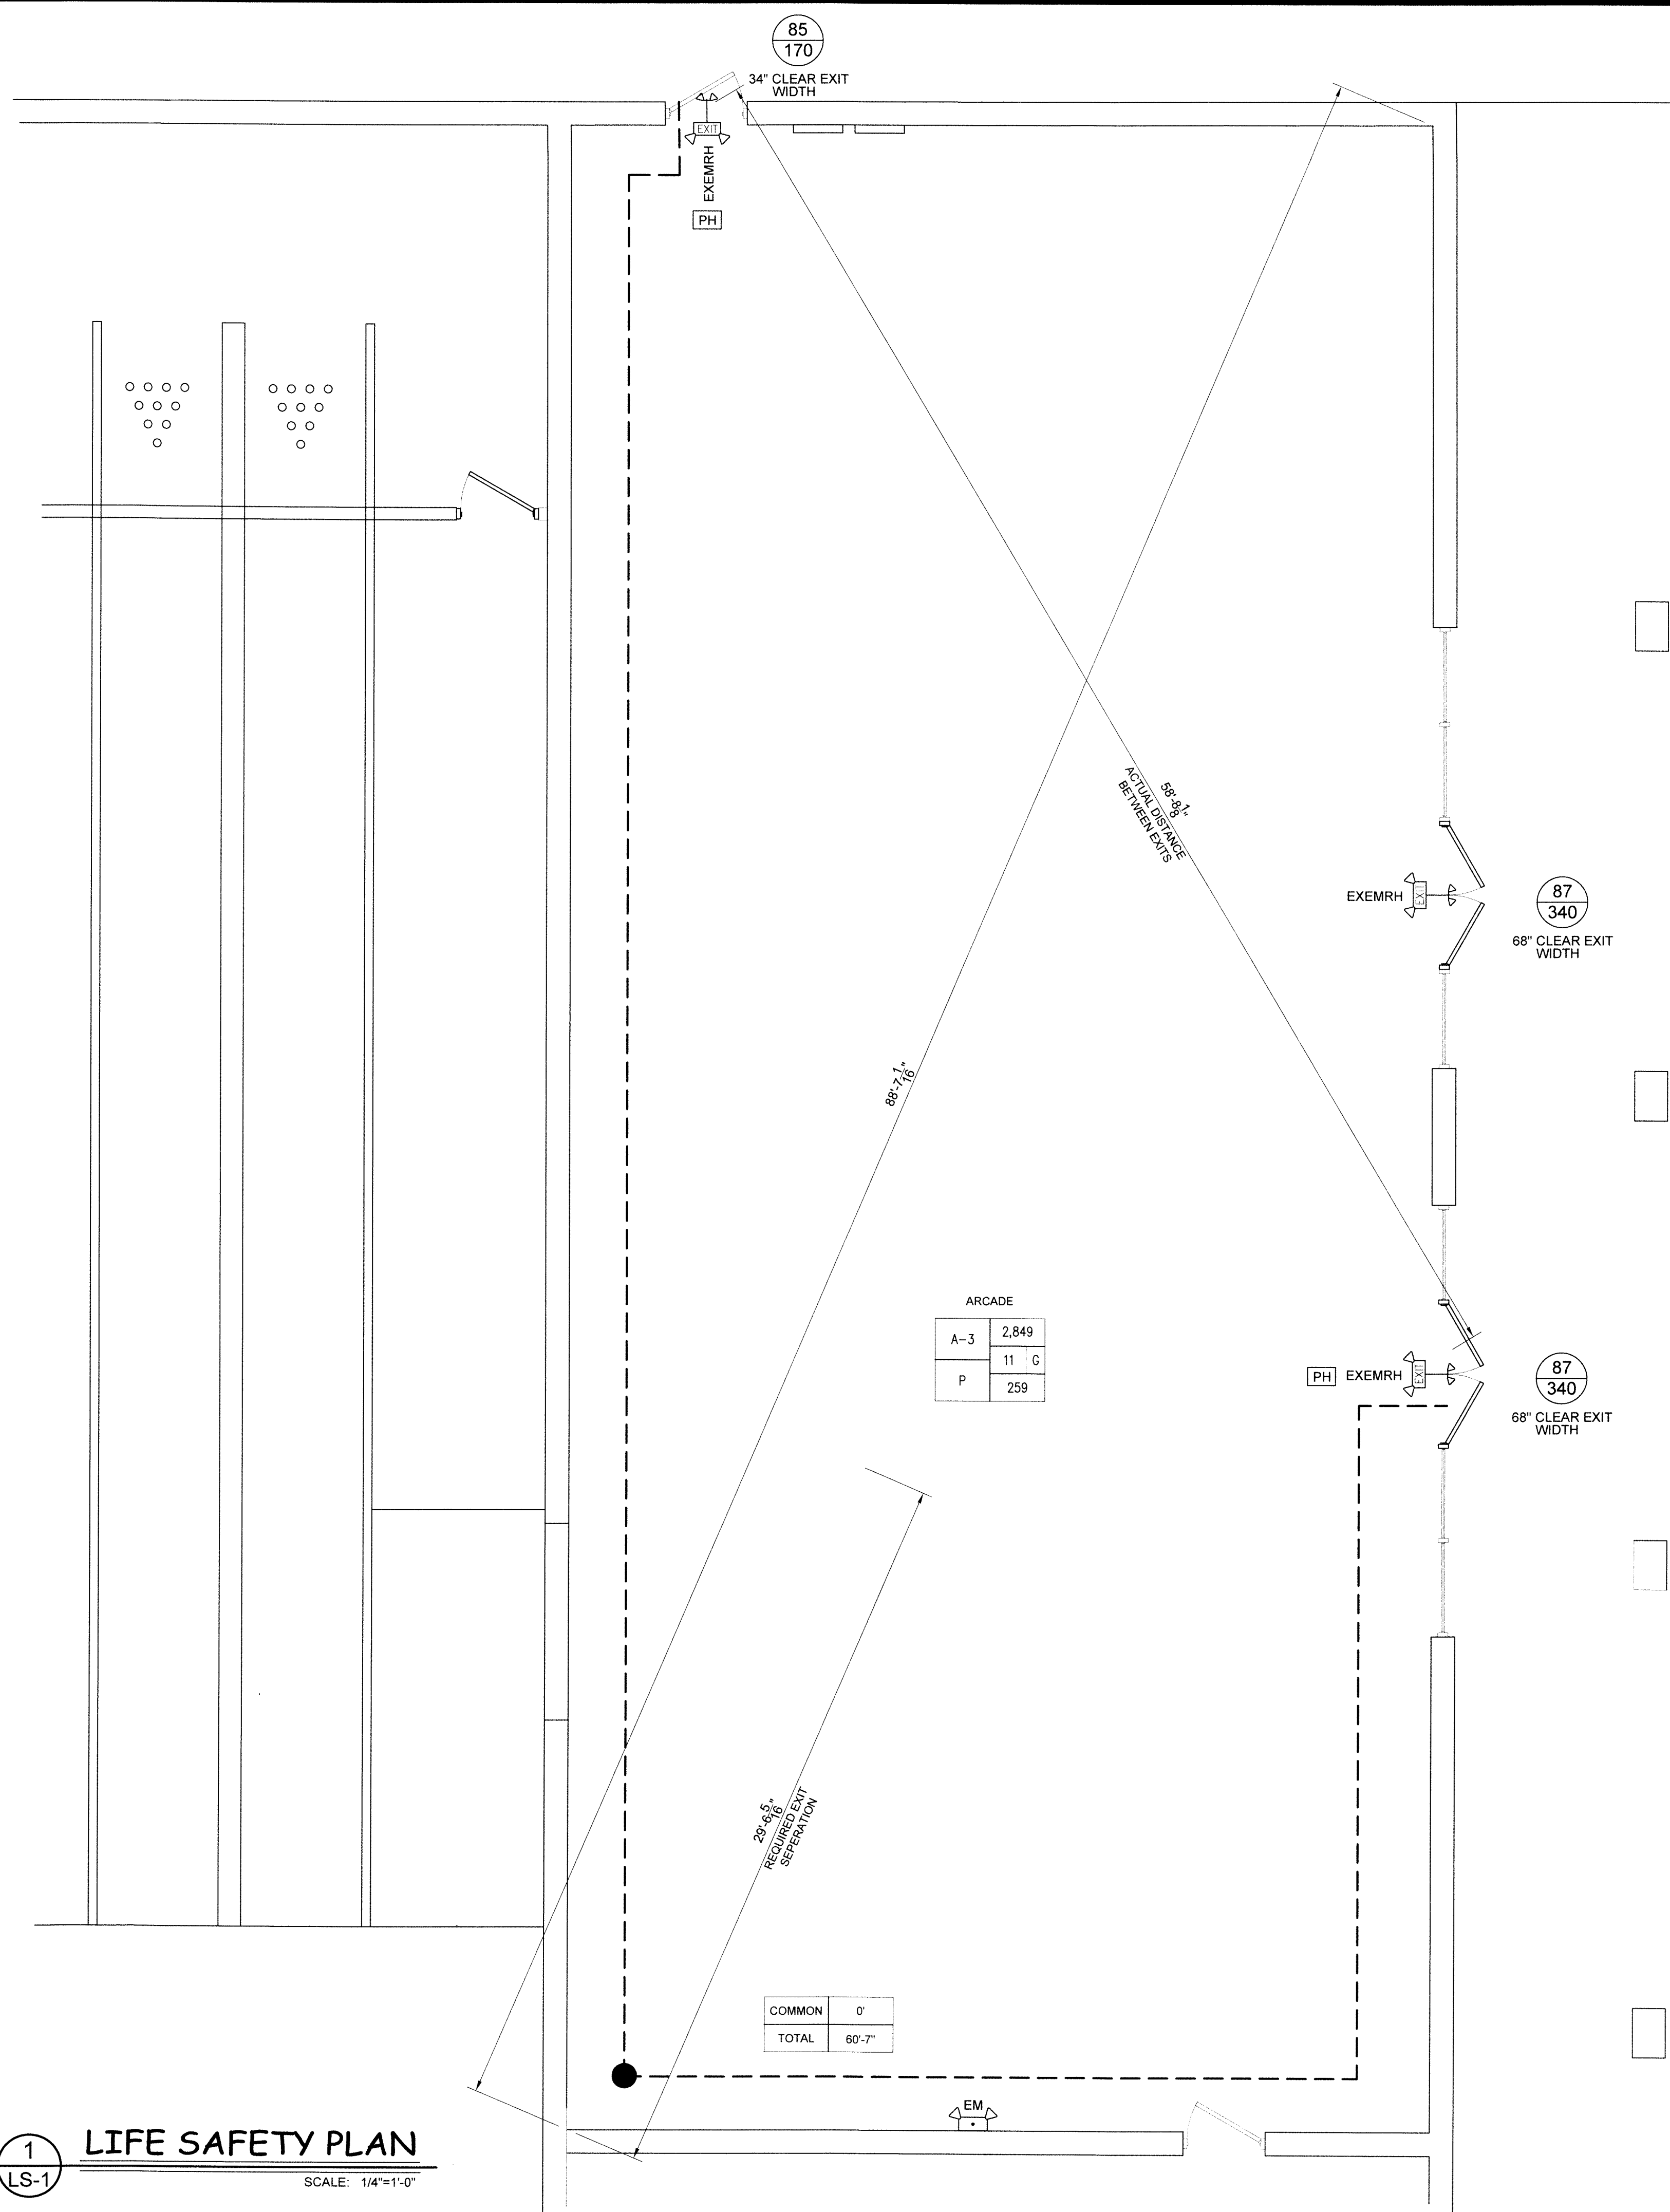


LEGEND	
SYMBOL	DESCRIPTION
—	COMMON PATH OF EXIT EGRESS TRAVEL
- - - -	ROUTE OF TOTAL EXIT ACCESS TRAVEL DISTANCE
(X)	REQUIRED OCCUPANT CAPACITY OF DOOR
(X)	ACTUAL OCCUPANT CAPACITY OF DOOR
[PH]	DENOTES DOORS WITH PANIC HARDWARE

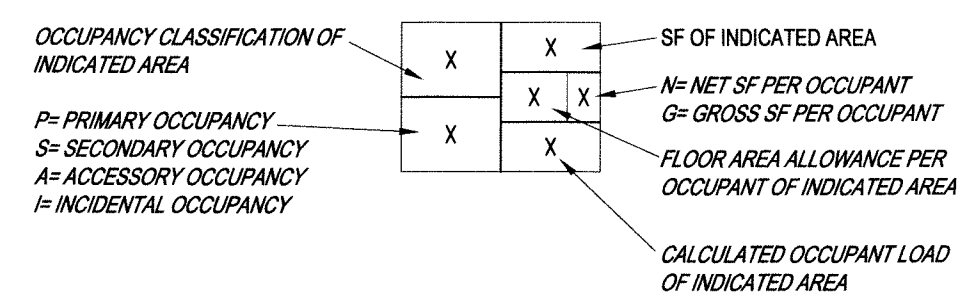


1
LS-1

LIFE SAFETY PLAN

SCALE: 1/4"=1'-0"

COPYRIGHT 2023 © SMITH ENGINEERING AND DESIGN, P.A. - ALL RIGHTS RESERVED.

SMITH ENGINEERING AND DESIGN, P.A.
1103 Gracie Place, Suite A
Goldshoro, N.C. 27534
Corporation License No. C-2241
Phone: 919.736.2141 Fax: 919.736.2142

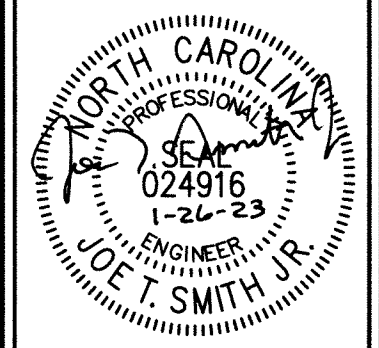

Gregory DEVELOPMENT LLC
9541 Industry Drive
Raleigh, NC 27603 919-779-3522

REV	DATE	DESCRIPTION

Buffaloe Lanes Arcade Upfit
100 West Jackson Blvd
Erwin, NC 28339

DATE: 26 January 2023
DRAWN BY: J.S.
SCALE: 1/4" = 1'-0"

LS-1