


LIFE SAFETY PLAN

**KOTO
Hibachi
& Sushi**

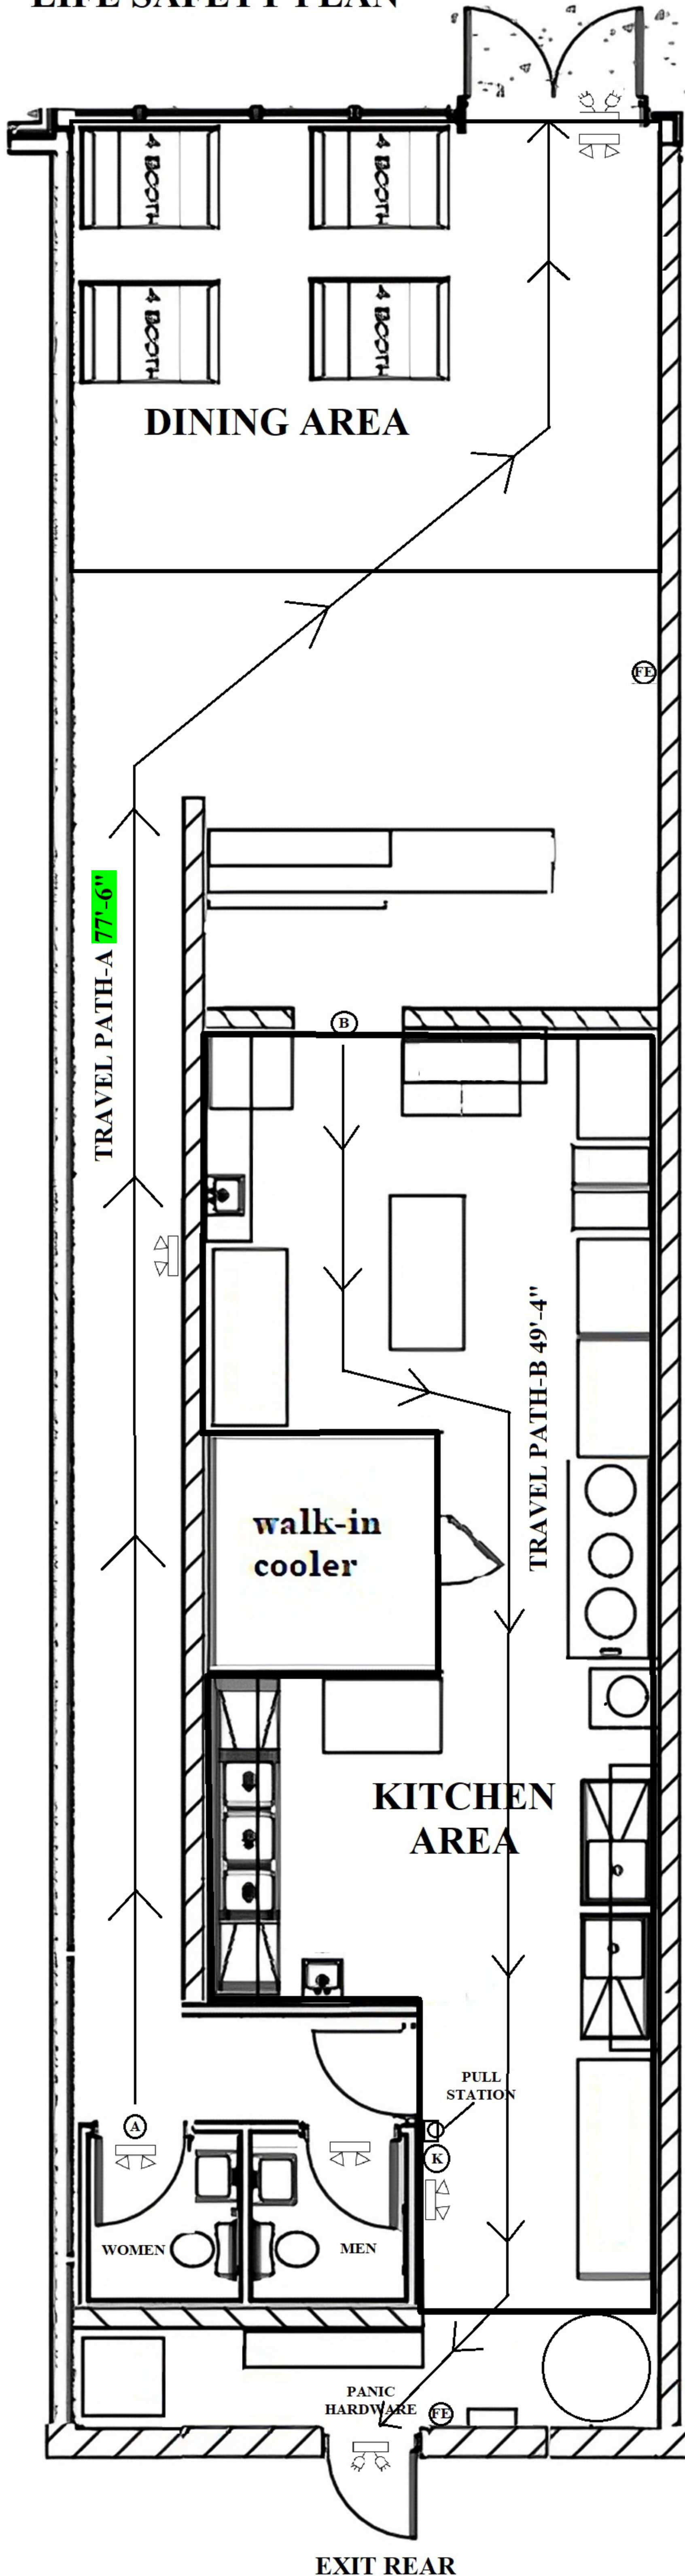

PROJECT DATA:

SPACE SQ.FT.: 1,600SQ. FT.

TYPE OF CONSTRUCTION: II-B

STORY: 1

SPRINKLER: YES

A) THE BUILDING IS EQUIPPED WITH AUTOMATIC FIRE SUPPRESSION SYSTEM. (EXISTING)

OCCUPANCY CLASSIFICATION: B
(SMALL BUILDINGS AND TENANT SPACES- A BUILDING OR TENANT SPACE USED FOR ASSEMBLY PURPOSES WITH AN OCCUPANT LOAD OF LESS THAN 50 PERSONS SHALL BE CLASSIFIED AS A GROUP B OCCUPANCY PER NCBC 303.1.1)

OCCUPANT LOAD:

OCCUPANT LOAD					
SPACE DESCRIPTION	SEATING TYPE	AREA	AREA PER OCCUPANT	CALCULATED OCCUPANT LOAD	SEATS PROVIDED
DINING AREA	BOOTH	390 SF	24	16	16
KITCHEN		521 SF	174	3	
CIRCULATION AREA (TOILET, WALL, WALKWAY, ETC)		689 SF	0		
TOTAL		1,600 SF		19	16

SCALE: 1/16" = 7.5" OR 1/8" = 15"