


	HANGING
	ELECTRICAL PANEL
	FLOOD LIGHT
	WALL MOUNT FIXTURE
	MEDIA JACK
	110V OUTLET

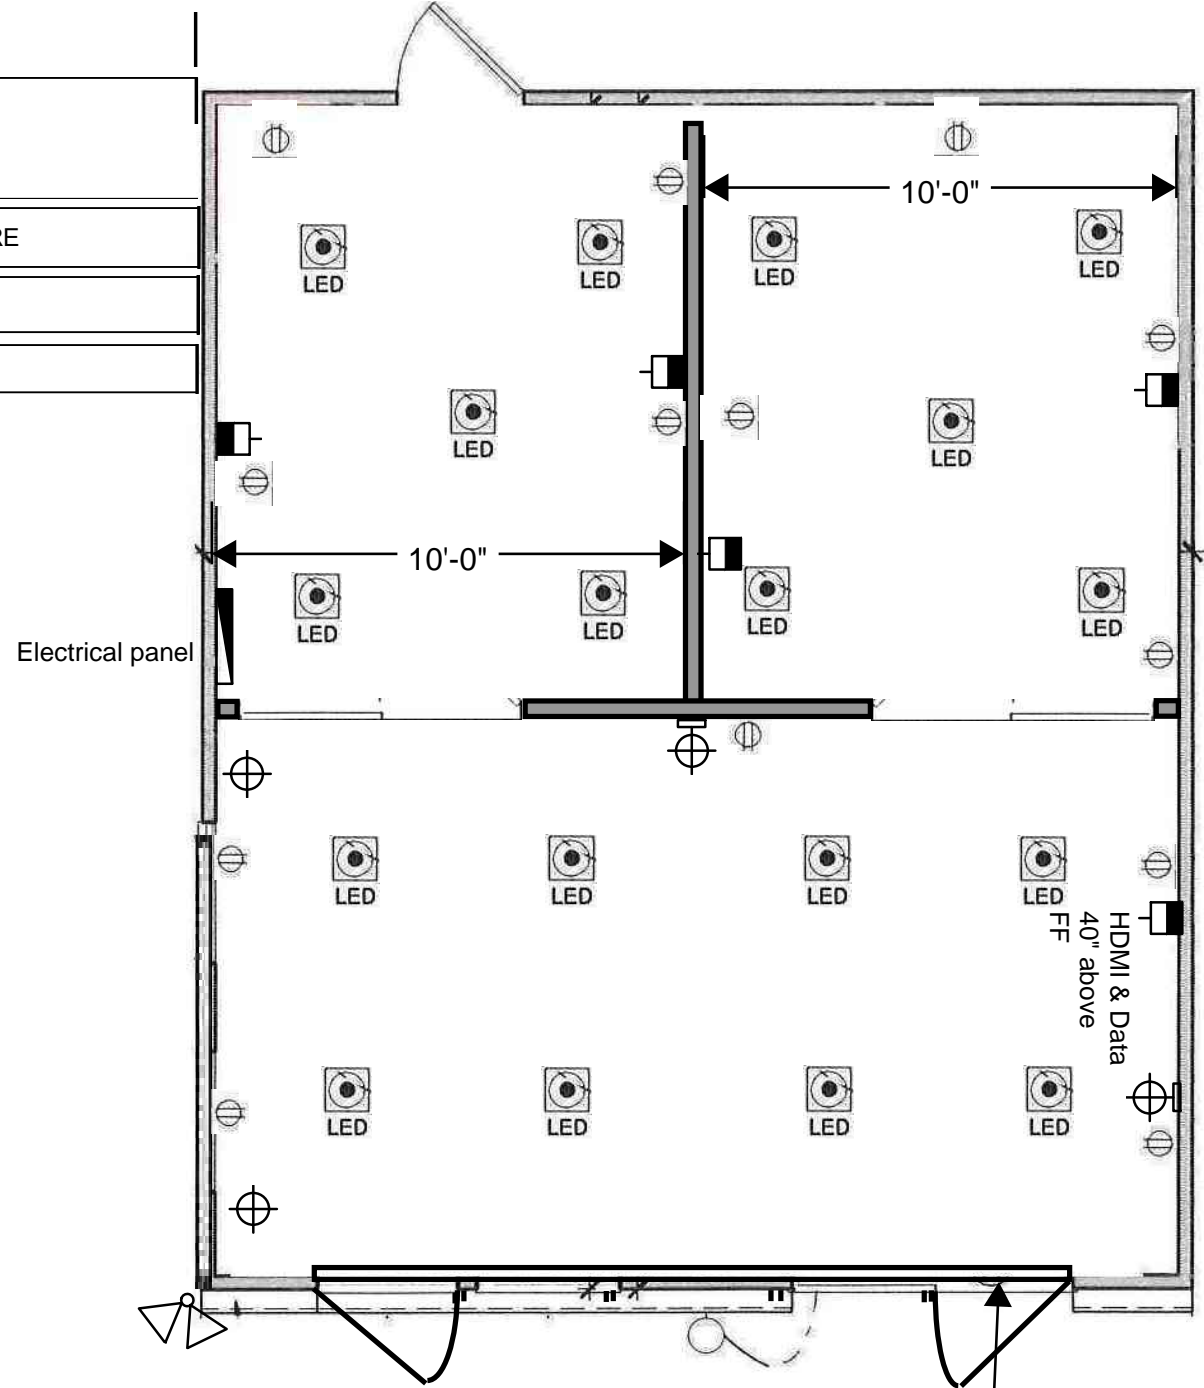

**SALES CENTER
ELECTRICAL PLAN**

ILLUMINATED EXIT SIGN ABOVE DOOR