


Project No. 022ME91

FOUNDATION PLAN (MOD. CLASSROOM)

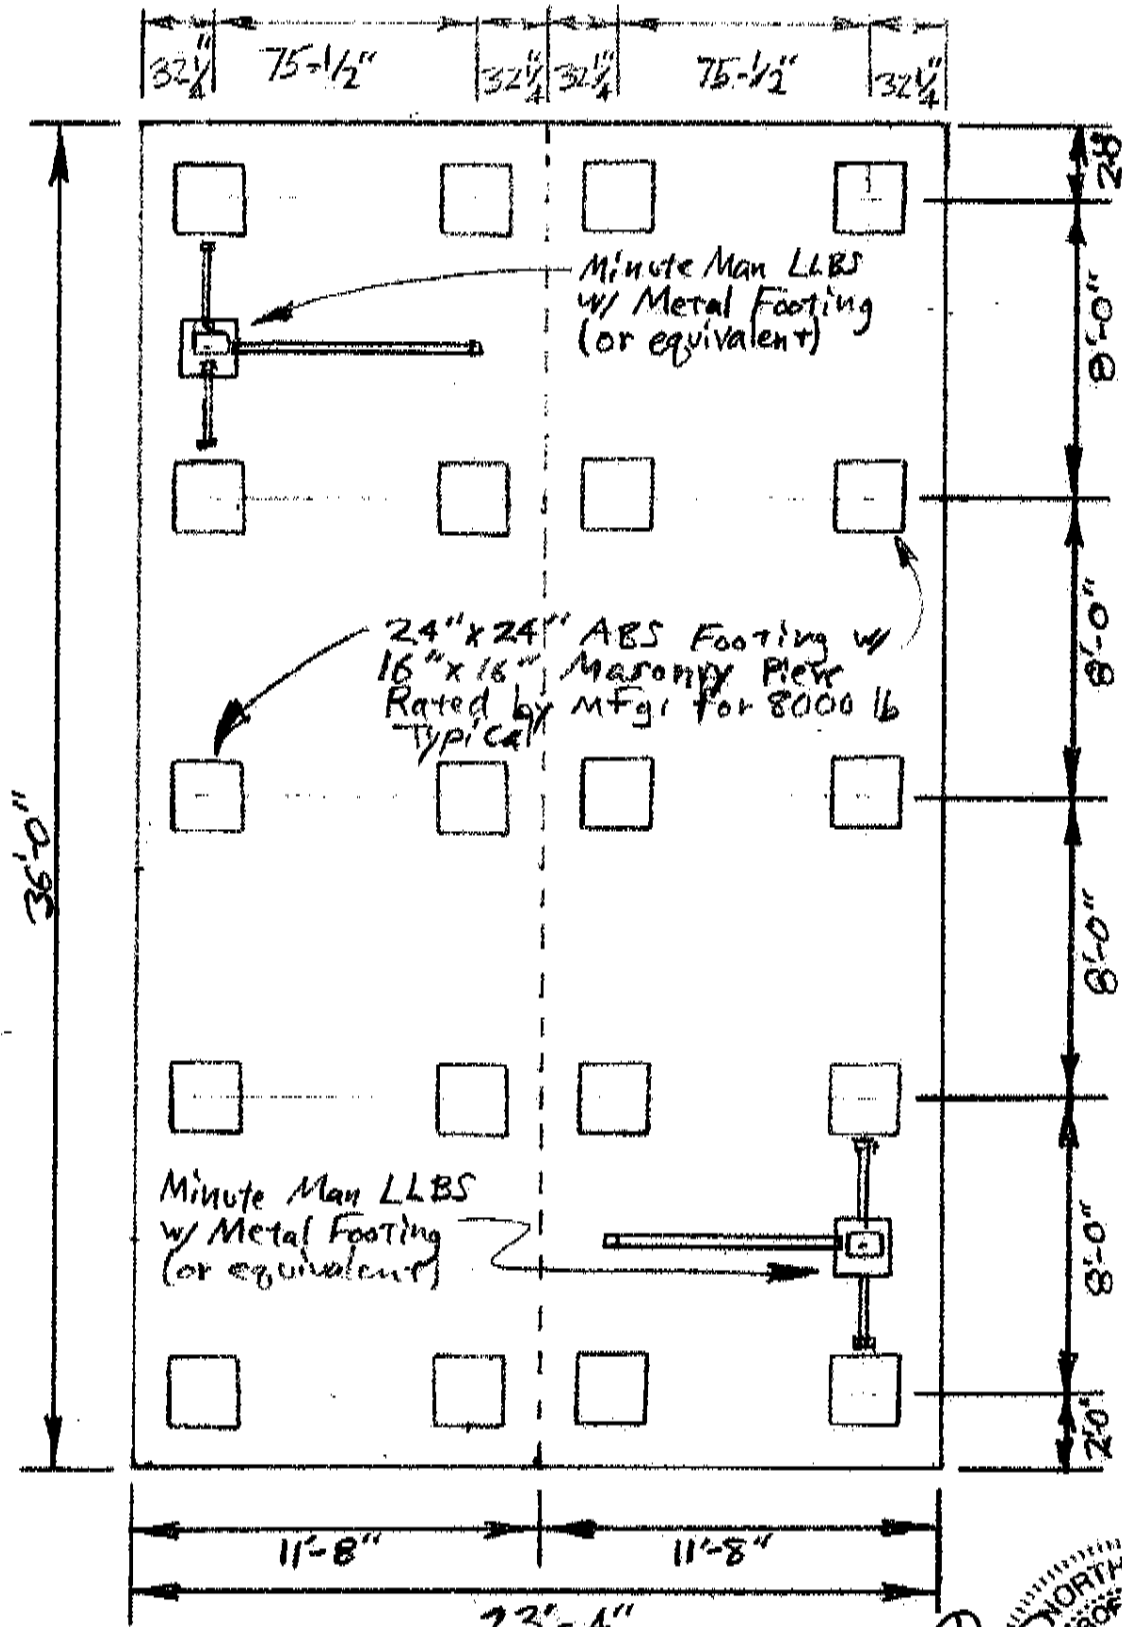

Piedmont Geotechnical
 1669 Jimmie Kerr Rd.
 Haw River, NC 27258
 Firm No. C-1634

Faith Education Academy
 Mod. Classroom
 2082 Arrowhead Rd.
 Dunn, NC 28334

