

PRODUCE SALES AREA
 EXISTING: 1,855 SF
 PROPOSED: 2,091 SF

WET WALL CASE - CAF LIGHT / SHELF PACKAGE
 ALL MULTI-DECK - AMS MAGNETIC LIGHT BAR RETRO FIT
 GARDEN COOLER 16' SALAD - CAF ELITE LIGHTING / AMS EXISTING / RELOCATED

REFRIGERATED CASE LEGEND

#	MFG	MODEL	SIZE	DESCRIPTION	INT	EXT	AGE
01	BRK	FT	4'-11"	FLORAL	BLK	BGE	04
02	HUS	DS	8'-4"	PRODUCE MULTIDECK	BLK	BGE	04
03	HUS	DS	8'-4"	PRODUCE MULTIDECK	BLK	BGE	04
LEGEND STORE #2594

AREAS - SQ. FT.	EXISTING	REVISED
TOTAL EXTERIOR STORE	33,765	33,765
SUPPORT SALES AREA	10,065	10,065
TOTAL INTERIOR STORE	22,954	22,954
PRODUCE PREP	458	458
MEAT PREP	631	631
DELI-BAKERY PREP	1034	1034
SEAFOOD PREP	0	0
PHARMACY	0	0
GROCERY STAGING	2746	2746
GROCERY BUNKERS	10	10
SALES - SUPPORT RATIO	2.28 : 1	2.28 : 1
SALES - GROCERY STAGING RATIO	8.36 : 1	8.36 : 1
COOLERS & FREEZERS - SQ. FT.	270	270
PRODUCE COOLER	340	340
STORAGE FREEZER	139	139
ICE CREAM FREEZER	542	542
MEAT COOLER	256	256
TRAY COOLER	0	0
MEAT FREEZER	78	78
SEAFOOD COOLER	0	0
DELI-BAKERY FREEZER	241	241
DELI-BAKERY COOLER	81	81
PRODUCE - SINGLE-DECK	44	68
PRODUCE - MULTI-DECK	44	46
PRODUCE - ISLAND REFRIG.	38	4
FLORAL	4	0
HISPANIC	0	0
DELI-BAKERY	0	0
COLD DELI - SERVICE	0	0
COLD DELI - SELF-SERVE	38	42
COLD DELI - SERVICE-SELF-SERVE	8	8
COLD DELI - SANDWICH STATION	0	0
COLD DELI - ISLANDS	0	0
HOT DELI - SELF-SERVE	0	0
HOT DELI - SERVICE-SELF-SERVE	0	0
HOT DELI - ISLANDS	5	8
SUSHI	0	0
BAKERY - SELF-SERVE REFRIG.	6	6
BAKERY - SELF-SERVE NONREFRIG.	0	0
REACH IN FROZEN BAKERY	4 DOORS	4 DOORS
HMS - SELF-SERVE	0	0
REACH IN FROZEN HMS	0	0
MEAT - SERVICE	0	0
MEAT - ONE/TWO DECK	0	0
MEAT - FOUR/FIVE/SIX DECK	52	52
MEAT - PROMO	8	8
LUNCH MEAT	36	36
REACH IN FROZEN MEAT	8 DOORS	4 DOORS
SEAFOOD - SERVICE	0	0
SEAFOOD - ONE/TWO DECK	4	4
SEAFOOD - PROMO	8	8
REACH IN FROZEN SEAFOOD	3 DOORS	5 DOORS
GROCERY	0	0
DAIRY - FRONT LOAD	68	68
DAIRY - REAR LOAD	12 DOORS	12 DOORS
REACH IN FROZEN FOOD	77 DOORS	77 DOORS
REACH IN ICE CREAM	20 DOORS	20 DOORS
REACH IN TOTAL	97 DOORS	97 DOORS
FROZEN FOOD END CAP	6 DOORS	6 DOORS
ICE CREAM END CAP	2 DOORS	2 DOORS
BEER	58	58
WINE	4	4
NATURE'S PLACE	0	0
REACH IN FROZEN NATURE'S PLACE	0	0
SHELVING - LINEAR FEET	72	84
LOW GONDOLA	28	12
LOW SHELVING	100	96
SUB-TOTAL	1452	1452
HIGH GONDOLA	7	18
HIGH SHELVING	1459	1470
SUB-TOTAL	1559	1568
GRAND TOTAL SHELVING		

WOODEN FIXTURES LEGEND

QTY	ID#	DESCRIPTION	QTY	NO	QTY	NO
1	D-AD	FLATBACK FIXTURE	N/A	N/A	2022350	
1	D-AD	FLATBACK FIXTURE	N/A	N/A	2022350	
18	C-G	CORNER GUARD	MCCLUE GARD-LINI-26.5	N/A		
2	G-E	30" SLANTED GROCERY BIN	N/A	2021022-48-003		
2	P-AM	POTATO ISLAND END CAP	EC0955	2018030		
2	P-AN	POTATO ONION SLANT BIN (LEFT)	80284-F	2018030		
2	P-AP	POTATO ONION SLANT BIN (CENTER)	80271-F	2018030		
2	P-AR	POTATO ONION SLANT BIN (RIGHT)	80285-F	2018030		
2	P-AN	3' ELEVATED ORCHARD BIN	80191-A	2015319		
1	R-C	REFRIGERATED	RBS044H-CR327	N/A		
1	R-E	4'x4' REFRIG BIN SLANT	RBD0533	N/A		

GENERAL CONTRACTOR IS RESPONSIBLE FOR VERIFYING, OBTAINING, AND INCORPORATING THE MOST CURRENT FIXTURE PLAN AND DISTRIBUTING IT TO THE SUBS. FAILURE TO OBTAIN THE MOST CURRENT FIXTURE PLAN WILL RESULT IN THE GENERAL CONTRACTOR HAVING TO MAKE THE NECESSARY CHANGES AT THEIR COST.

SYMBOL LEGEND

HANGING SCALE	S	FLOOR DRAIN	⊕
BAG SCALE	B	GUARD POST	⊕
FIRE EXTINGUISHER	⊕	FE CORNER GUARD	⊕
HOSE CONNECTION	⊕	EBE WASH STATION	⊕
HOT WATER CONNECTION - HWB	⊕		

REFER TO SUPPLEMENTAL LEGEND FOR ADDITIONAL SYMBOLS

WALL LEGEND

INTERIOR WALL	EXISTING	NEW
INTERIOR PARTIAL HT WALL	EXISTING	NEW
EXTERIOR WALL	EXISTING	NEW
COOLER/FREEZER PANEL	EXISTING	NEW
EXISTING TO BE DEMOLISHED	EXISTING	NEW

SCOPE OF WORK LEGEND

NEW (HORIZONTAL WORK)	NEW	MODIFIED REMODEL WORK	NEW
RELOCATE (MODIFIED REMODEL WORK)	RELOCATE	EXTEND	EXT
NEW MAINTENANCE COMMENTS	NEW	REDUCE	RD
INVENTORY (OWNED)	INVENTORY	RE-SKIN	RS
TBD (IN-DEVELOPMENT)	TBD	RE-MERCH	RM
VENDOR SUPPLIED	VENDOR SUPPLIED		
PROJECT LIMITS	PROJECT LIMITS		


FL2GO - STANDARD



2600 Maitland Center Parkway
 Suite #200
 Maitland, FL 32751
 P (407) 661-9100
 F (407) 661-9101
 c-p.com
 Florida Corporate Certificate #AA C000526

COPYRIGHT © 2021 - ALL REPORTS, PLANS, SPECIFICATIONS, COMPUTER FILES, FIELD DATA, NOTES & OTHER DOCUMENTS ARE INSTRUMENTS OF SERVICE PREPARED BY CUHACI PETERSON, (CP) AS INSTRUMENTS OF SERVICE REMAIN THE PROPERTY OF CP. CP SHALL RETAIN ALL COMMON LAW, STATUTORY, AND OTHER RESERVED RIGHTS, INCLUDING THE COPYRIGHT THEREIN. ANY USE OR REPRODUCTION OF THIS DOCUMENT WITHOUT WRITTEN PERMISSION FROM CP IS A VIOLATION OF FEDERAL COPYRIGHT LAWS.

ARCHITECT/ENGINEER SEAL
 04/14/2023

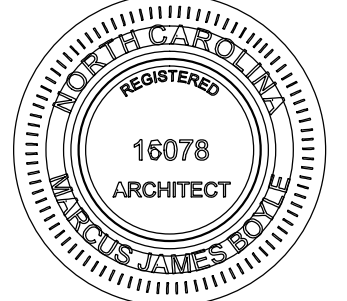

MARCUS JAMES BOYLE
 NC 16078

CONSULTANT



2110 EXECUTIVE DRIVE
 SALISBURY, NC 28145
 PH: 704-633-8250 FX: 704-636-4940

REVISION / ISSUE HISTORY

REV	DATE	REVISION / ISSUE NAME
-	04/14/2023	PERMIT

PROJECT NO 2220380	DRAWN BY JB
-----------------------	----------------

PERMIT SUB DATE 04/14/2023	CHECKED BY RD
-------------------------------	------------------

PROJECT
FOOD LION STORE #2594

3260 RAY ROAD
 SPRING LAKE, NC 28390
 2594FLMK23

CLIENT
FOOD LION

2110 EXECUTIVE DRIVE
 SALISBURY, NC 28145
 PH: 704-633-8250 F: 704-636-5940

SHEET TITLE
REVISED FIXTURE PLAN

SHEET NO 2594A1.01_00 REV A1.01

1 REVISED FIXTURE PLAN
 A1.01 Scale 3/32"=1'-0"