


Building

toy
dumpster

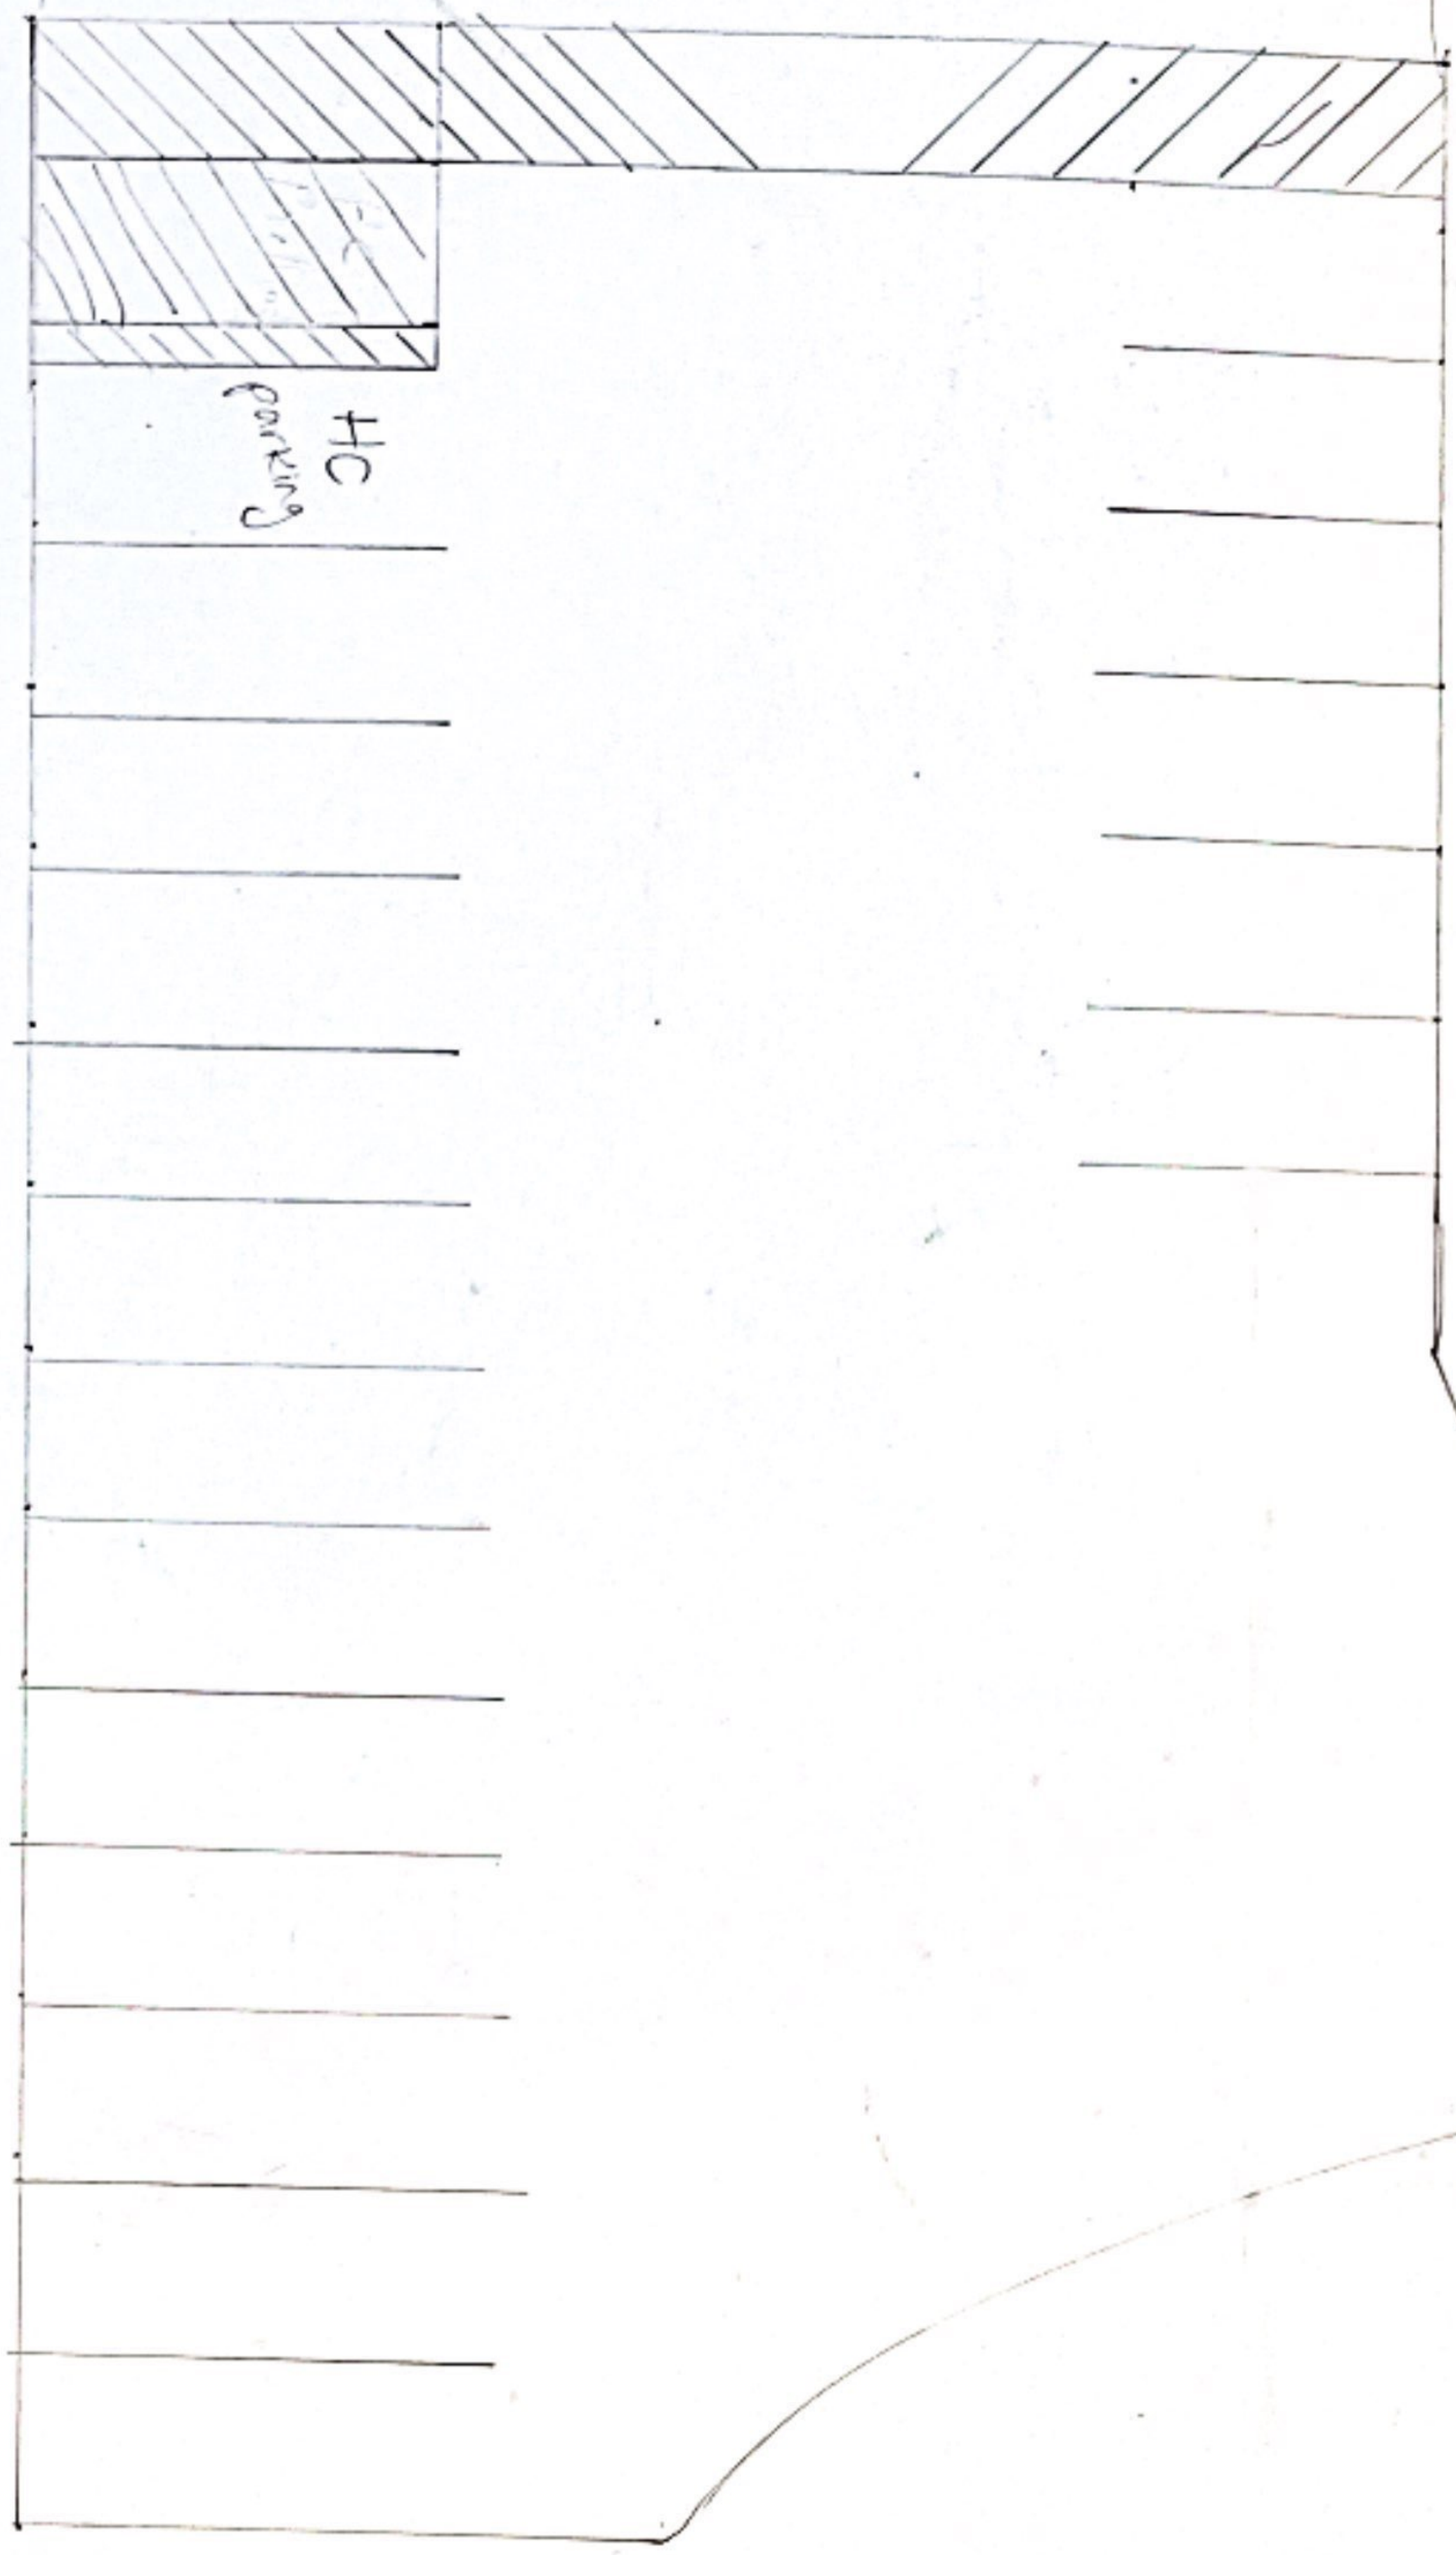

CM

CM

CM

CM

CM

CM

CM

CM



CM

CM

Key Crepe
Myrtle

CM

Parking Lot

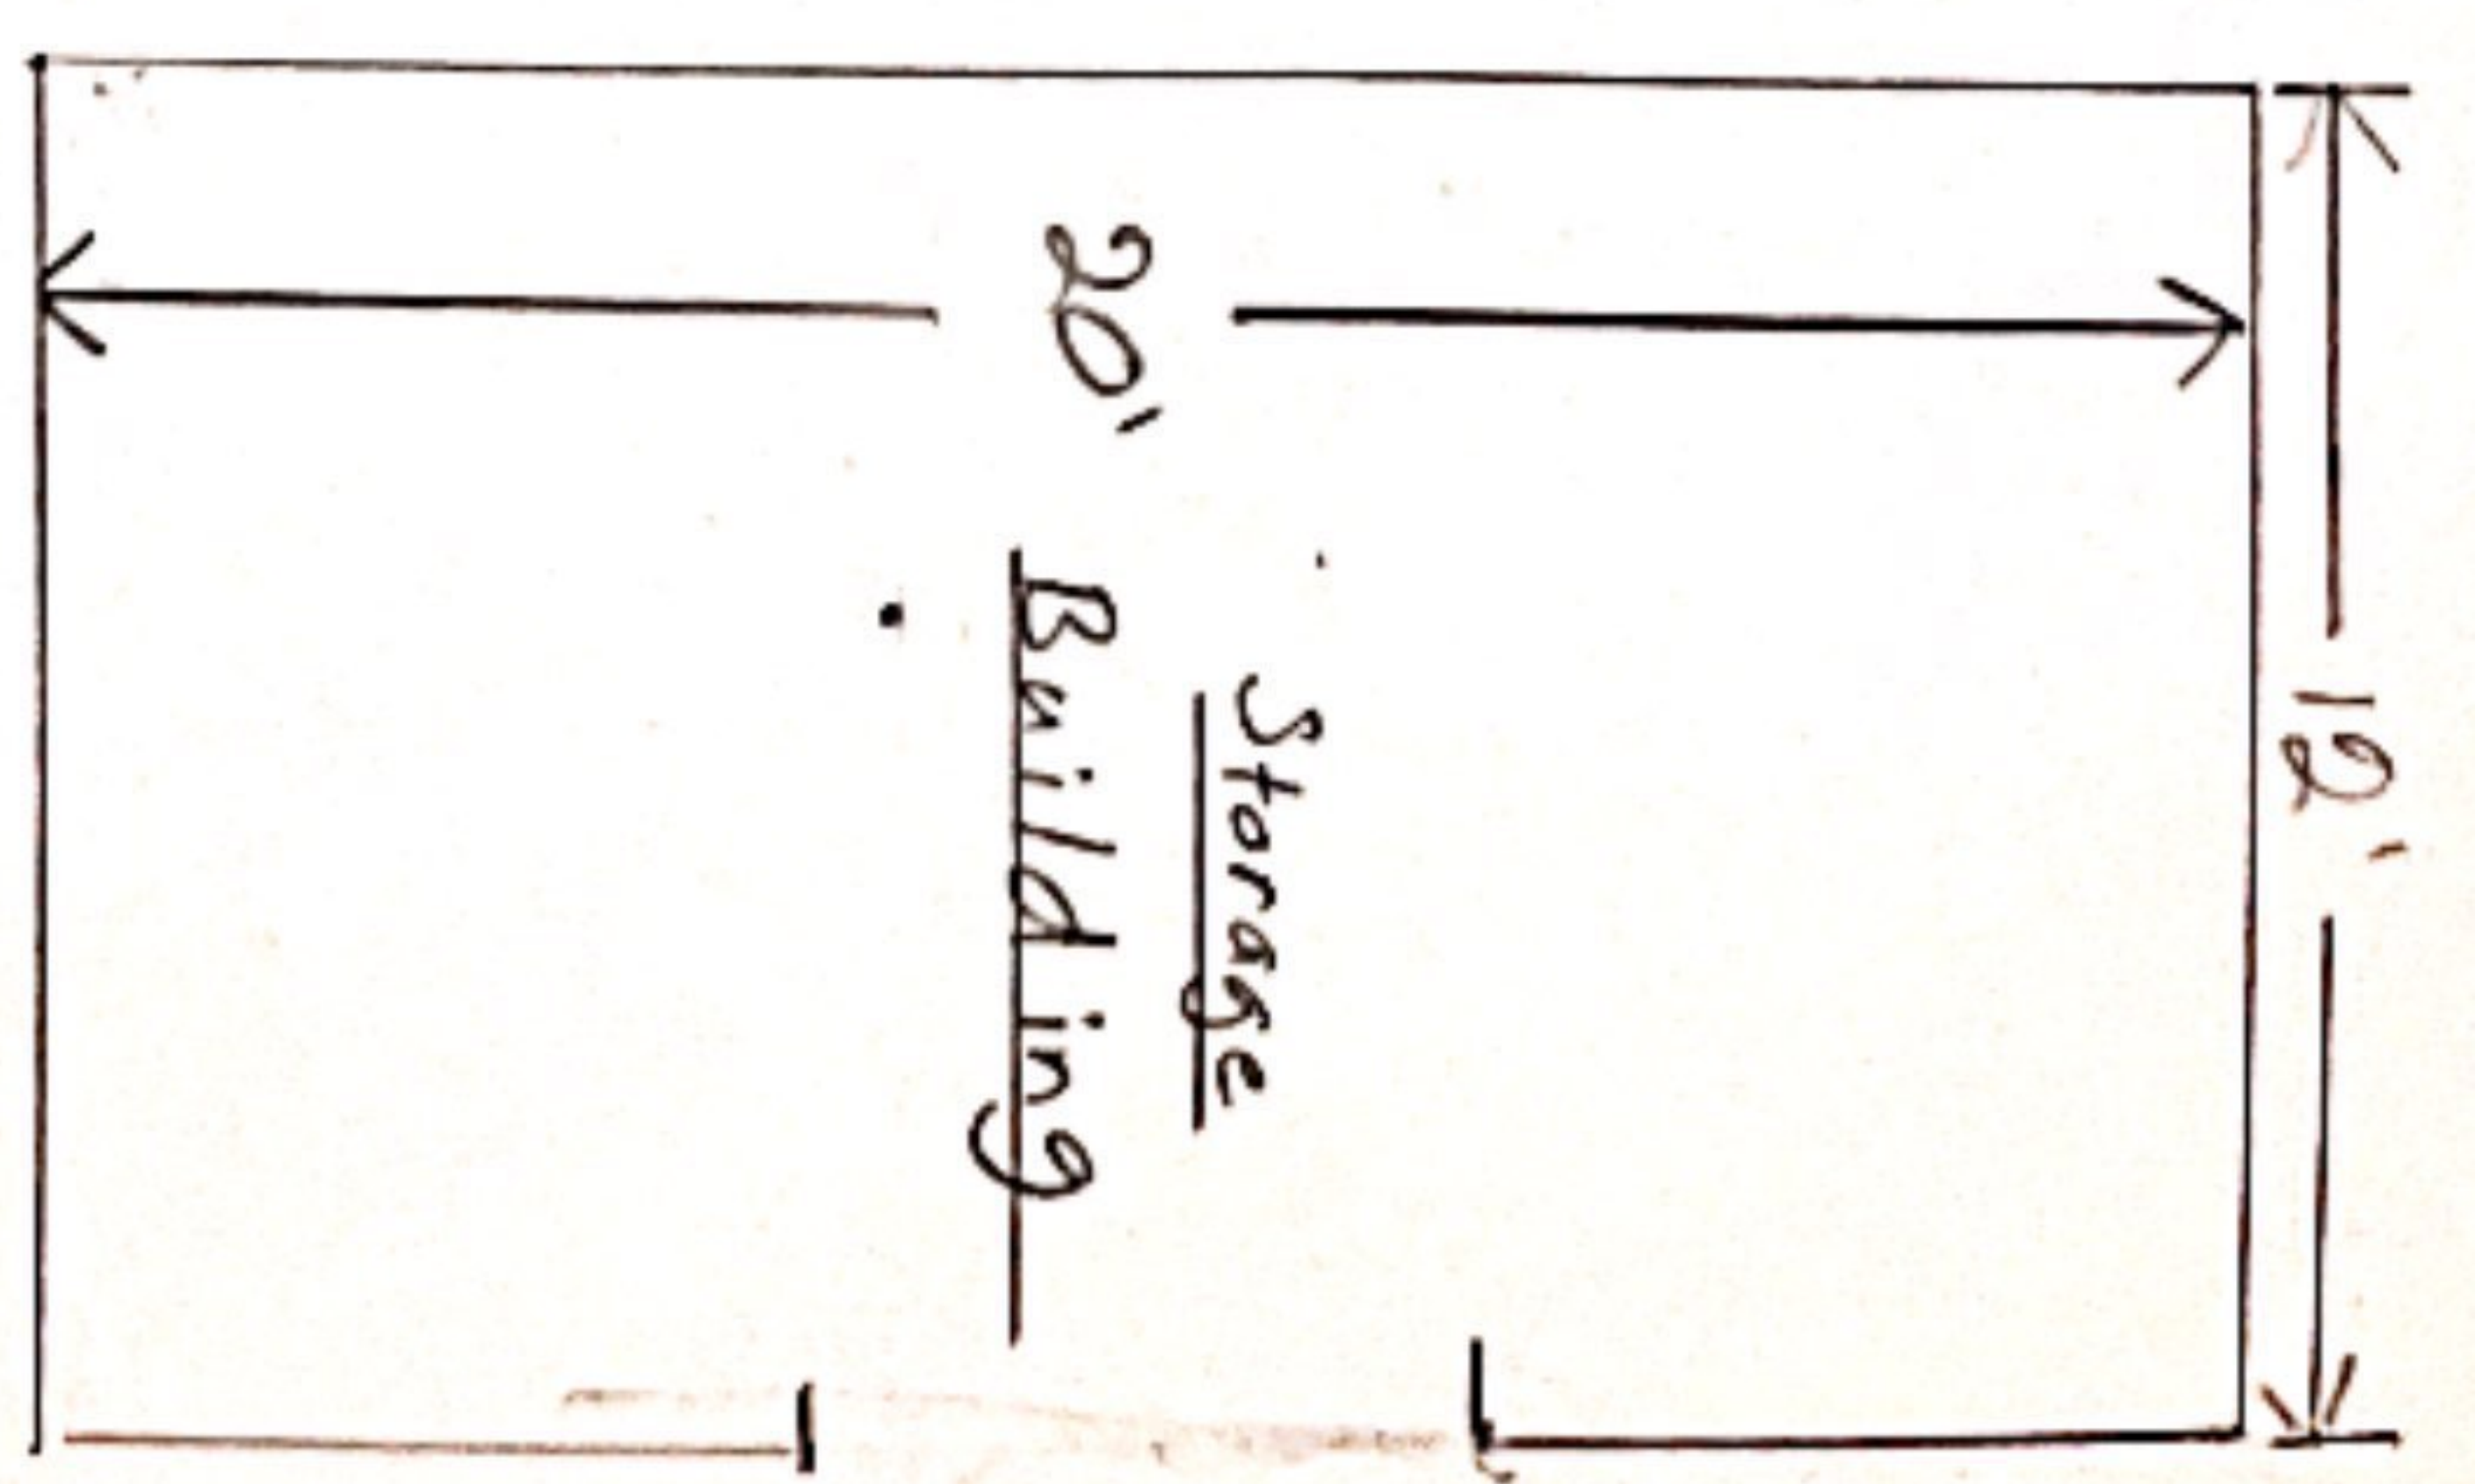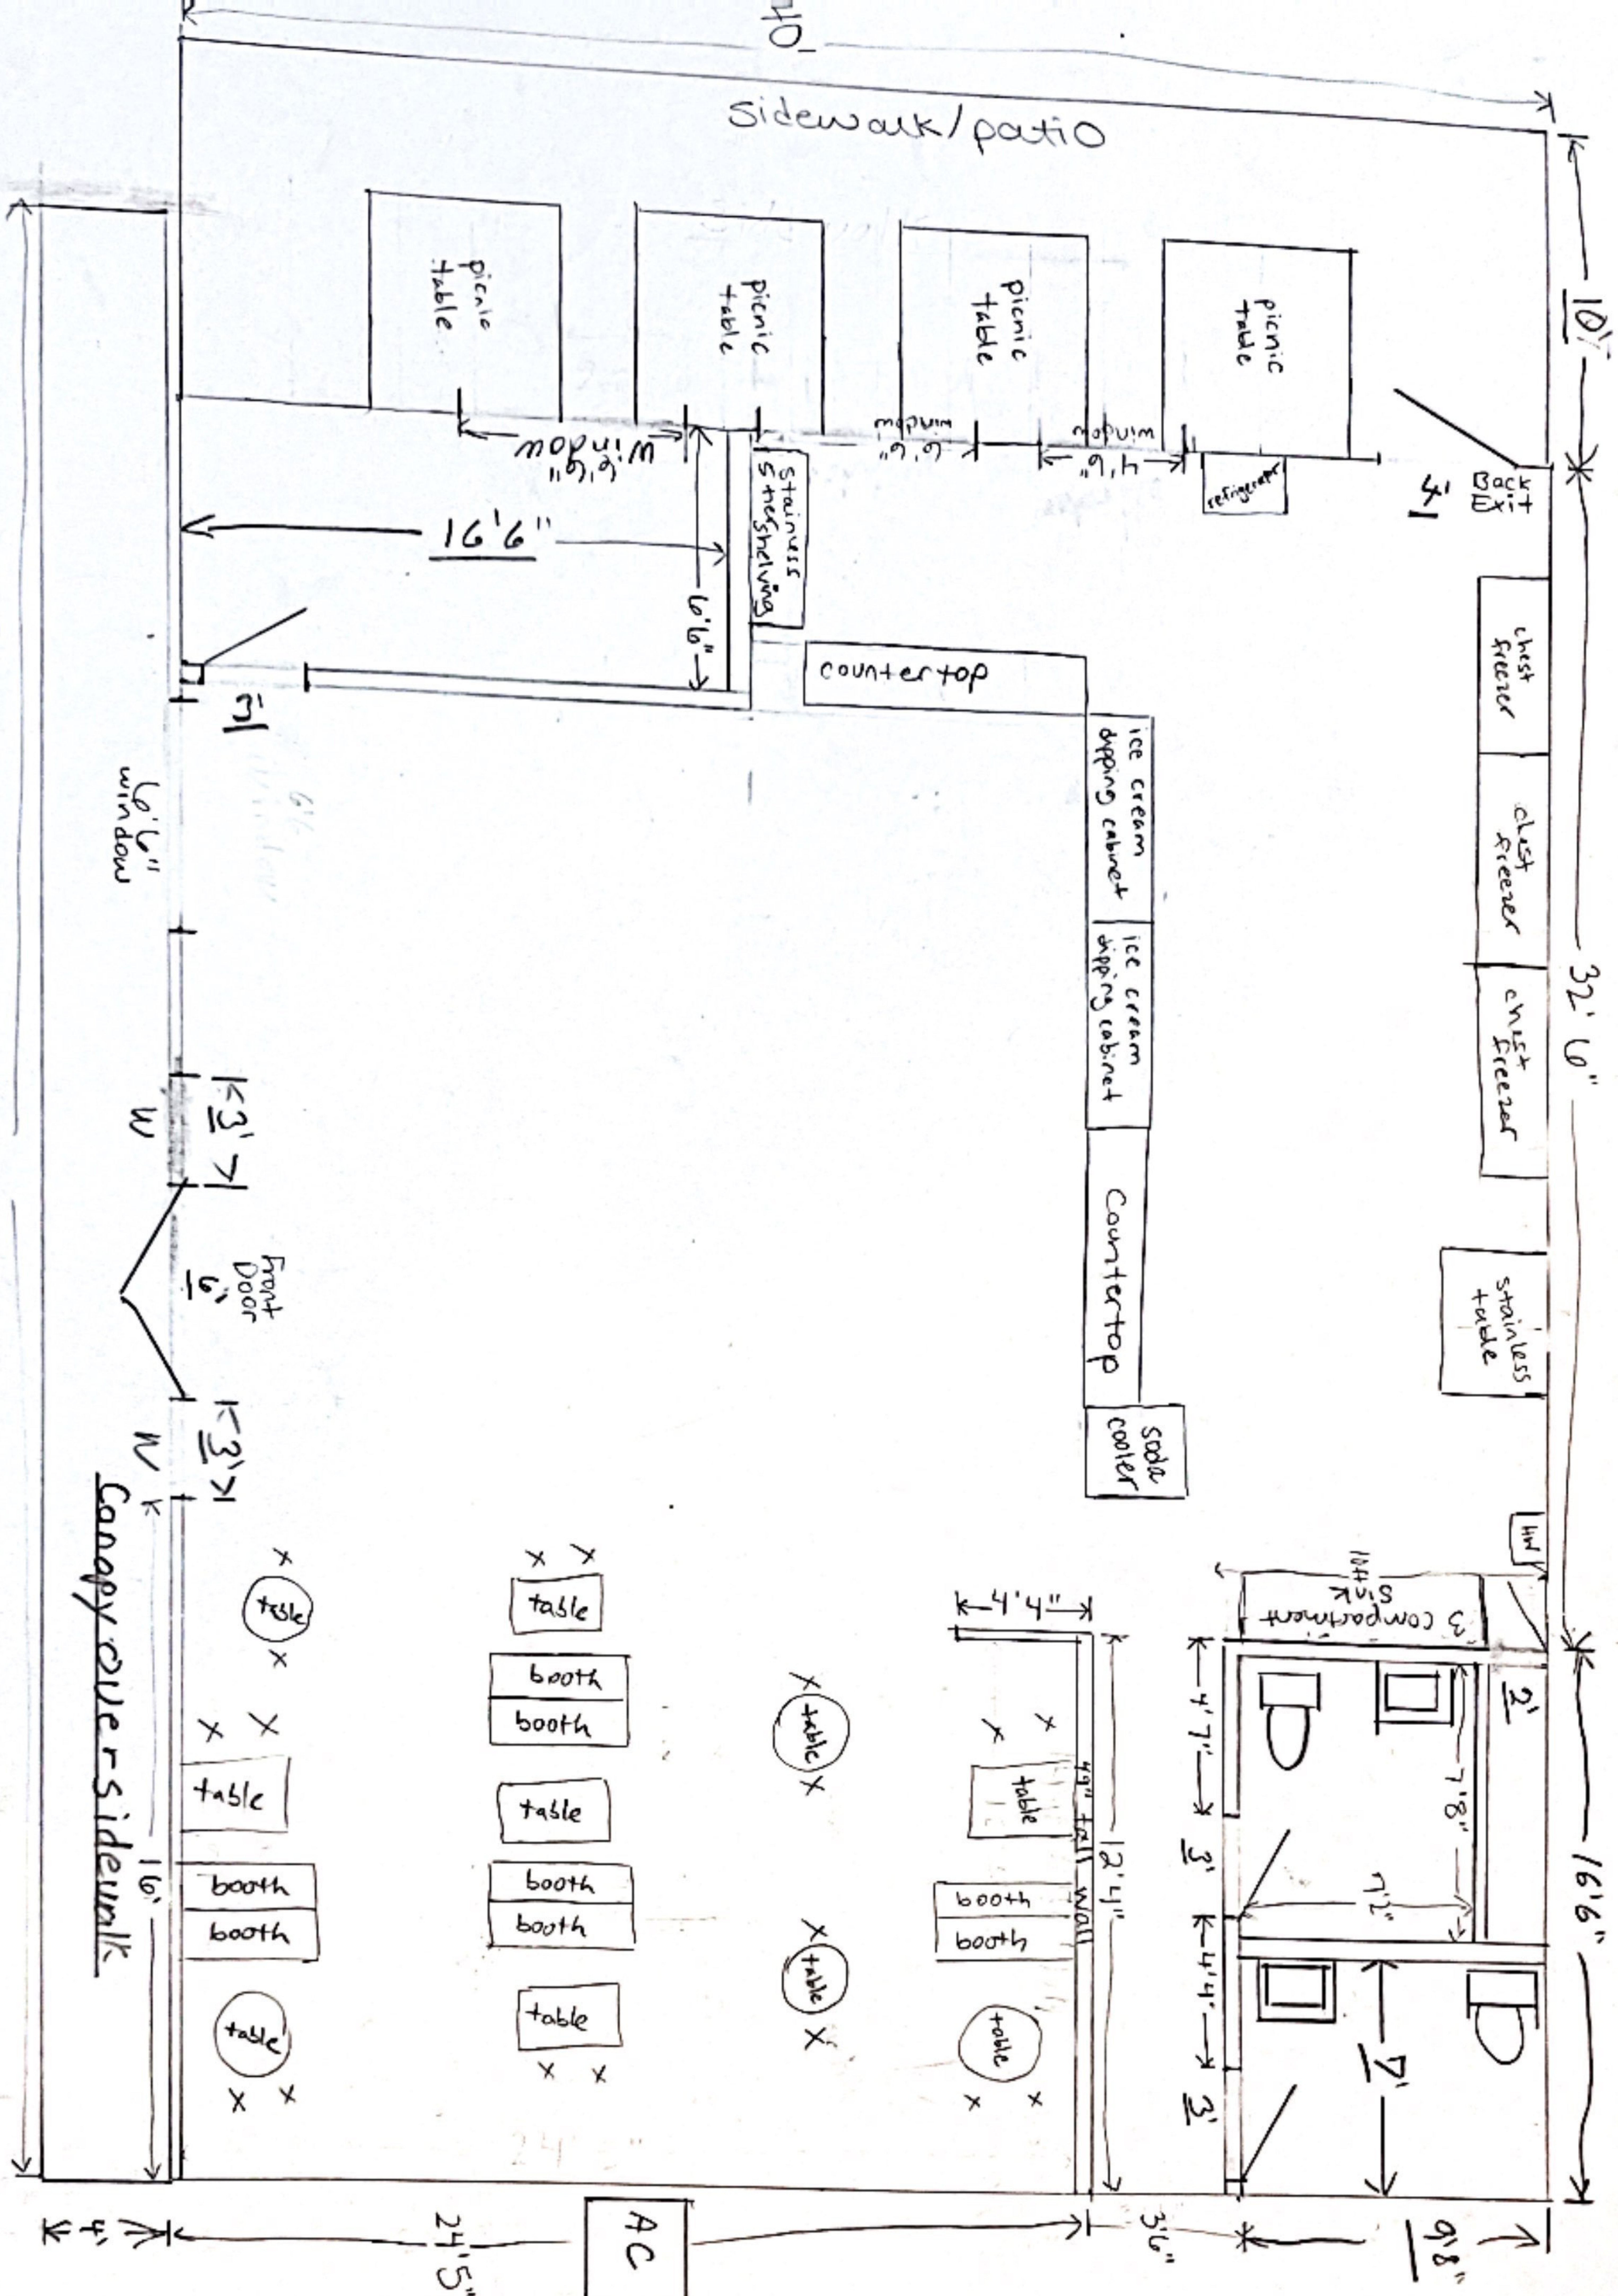

Key
 HW = 12x14 handwashing sink
 1/4" = 1 ft
 x = chair