




#	MFG	MODEL	SIZE	DESCRIPTION	INT	EXT	AGE
6	HP	PTD54	8'11"	COLD DELI SERVICE SELF-SERVE	BLK	BOE	15
10	HP	DRZ	7'2"	PROZEN BAKERY	WHT	BOE	15
11	HP	DC2M	8'6"	FLORAL	BLK	BOE	15
12	HP	DC2M	8'6"	PRODUCE MULTI-DECK	BLK	BOE	15
13	HP	DC2M	8'6"	PRODUCE MULTI-DECK	BLK	BOE	15
14	HP	DC2M	8'6"	PRODUCE MULTI-DECK	BLK	BOE	15
15	HP	DC2M	8'6"	PRODUCE MULTI-DECK	BLK	BOE	15
16	HP	DC2M	8'6"	PRODUCE MULTI-DECK	BLK	BOE	15
17	HP	CHB4	12'0"	MEAT FIVE DECK	BLK	BOE	15
18	HP	CHB4	8'6"	MEAT FIVE DECK	BLK	BOE	15
19	HP	CHB4	8'6"	MEAT FIVE DECK	BLK	BOE	15
LEGEND STORE #1622 - LEVEL 3	EXISTING	REVISED
AREAS - SQ.FT.		
TOTAL EXTERIOR STORE	37900	37900
SUPPORT SALES AREA	10,960	10,901
TOTAL INTERIOR STORE	26204	26283
TOTAL INTERIOR STORE	37184	37184
PRODUCE PREP	709	709
MEAT PREP	762	762
DELI-BAKERY PREP	990	911
MELON CUTTING PREP	0	0
SEAFOOD PREP	0	0
PHARMACY	0	0
GROCERY STAGING	3527	3527
GROCERY BUNKERS	15	15
SALES - SUPPORT RATIO	2.39:1	2.41:1
SALES - GROCERY STAGING RATIO	7.43:1	7.45:1
COOLERS & FREEZERS - SQ.FT.		
PRODUCE COOLER	345	345
STORAGE FREEZER	372	372
ICE CREAM FREEZER	152	152
DAIRY COOLER	413	413
MEAT COOLER	322	322
TRAY COOLER	0	0
MEAT FREEZER	90	90
SEAFOOD COOLER	192	192
DELI-BAKERY FREEZER	79	79
DELI-BAKERY COOLER		
PRODUCE - SINGLE-DECK	24	0
PRODUCE - MULTI-DECK	48	88
PRODUCE - ISLAND REFRIG.	48	41
FLORAL	4	4
HISPANIC	0	0
DELI-BAKERY		
COLD DELI - SERVICE	0	0
COLD DELI - SELF-SERVE	30	60
COLD DELI - SERVICE/SELF-SERVE	8	8
COLD DELI - SANDWICH STATION	0	0
COLD DELI - BACK BAR	0	0
COLD DELI - ISLANDS	0	0
COLD/HOT DELI - SELF-SERVE	0	0
HOT DELI - SELF-SERVE	8	6
HOT DELI - SERVICE/SELF-SERVE	0	0
HOT DELI - ISLANDS	5	8
SUSHI	0	0
BAKERY - SELF-SERVE REFRIG.	6	8
BAKERY - SELF-SERVE NONREFRIG.	0	0
REACH IN FROZEN BAKERY	6 DOORS	3 DOORS
HMS - SELF-SERVE	0	0
HMS - ISLANDS	0	67
REACH IN FROZEN HMS	0	0
MEAT		
MEAT - SERVICE	0	0
MEAT - ONE/TWO/THREE DECK	0	0
MEAT - FOUR/FIVE/SIX DECK	60	60
MEAT - PROMO LUNCH MEAT	26	22
REACH IN FROZEN MEAT	3	3
SEAFOOD - SERVICE	4 DOORS	4 DOORS
SEAFOOD - ONE/TWO DECK	0	0
SEAFOOD - PROMO	0	0
REACH IN FROZEN SEAFOOD	5 DOORS	4 DOORS
GROCERY		
CENTER STORE REFRIG END CAP	108	108
DAIRY - FRONT LOAD	108	108
DAIRY - REAR LOAD	0	8
REACH IN FROZEN FOOD	78 DOORS	77 DOORS
REACH IN ICE CREAM	20 DOORS	22 DOORS
REACH IN TOTAL	98 DOORS	99 DOORS
FROZEN FOOD PROMO	0	0
FROZEN FOOD END CAP	6 DOORS	6 DOORS
ICE CREAM END CAP	3 DOORS	3 DOORS
BEER	60	68
WINE	4	4
NATURE'S PLACE	0	0
REACH IN FROZEN NATURE'S PLACE	0	0
SHELVING - LINEAR FEET		
LOW GONDOLA	0	144
LOW SHELVING	56	36
SUB-TOTAL	56	180
HIGH GONDOLA	1456	1352
HIGH SHELVING	105	206
SUB-TOTAL	1561	1558
GRAND TOTAL SHELVING	1617	1738

QTY	IFS	DESCRIPTION	IFS	SM	NO
1	D-AD	DELIVERY AREA	N/A	2022350	
2	D-L	DELIVERY AREA FIXTURE	FL-SNCK-FX1002	2018060	
20	C-COC	CORNER GUARD	MCCOC-CARD-UNI-26.5	N/A	
2	C-E	30" SLANT DELIVERY BIN	N/A	2021022-48-30.5	
1	P-AM	POTATO ONION SLANT BIN	EC0965C-C	2018030	
2	P-AN	POTATO ONION SLANT BIN (LEFT)	502884-F	2018050-L	
2	P-AP	POTATO ONION SLANT BIN (CENTER)	B0271-F	2018050-C	
2	P-AR	POTATO ONION SLANT BIN (RIGHT)	502885-F	2018050-R	
1	P-BN	TOMATO ISLAND XL	FL-PROD-FX1021	2020020-XL	
1	P-PP	BANANA TROPICAL XL ISLAND	BD159-F-A	2020020-XL	
2	P-R	3' ELEVATED ORCHARD BIN	BD159-F-A	2015319	
1	R-C	4x4 REFRIG BIN SLANT	RBS044H-CB327	N/A	

WET WALL CASE - CAF LIGHT / SHELF PACKAGE  
 ALL MULTI-DECK - AMS MAGNETIC LIGHT BAR RETRO FIT  
 GARDEN COOLER 16' SALAD - CAF ELITE LIGHTING / AMS EXISTING / RELOCATED

### FL2GO - STANDARD

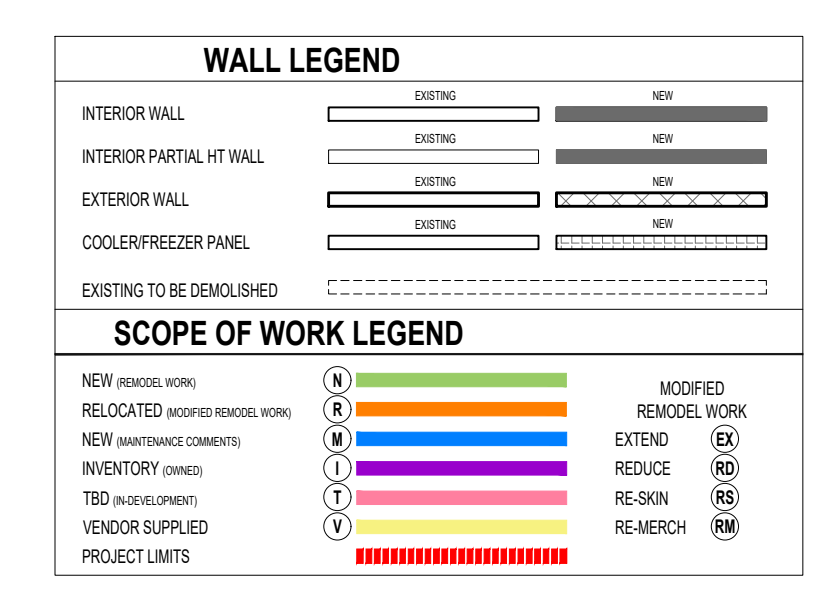

**1** REVISED FIXTURE PLAN  
 A1.01 SCALE: 3/32" = 1'-0"

Thursday, May 25, 2023 12:26:00 PM C:\Users\1622\OneDrive\Desktop\1622\_A1.01.dwg