

Item# _____
Project: _____
Qty: _____

1 Bowl Economy Sink Stainless Steel 18 Gauge, 14" Deep



Serv-Ware

Features

- 304 Series Stainless Steel
- 18 Gauge Construction
- Stainless Steel Gussets
- 14" Deep Bowls Welded Together
- 9¼" Backsplash (11¾" from Deck to Tile Edge)
- Galvanized Legs with Adjustable Feet
- Basket Strainers Included



Serv-Ware
www.servware.com

Phone:(800).768.5953

Fax:(800).976.1299

Revised 7/18

304
Stainless Steel





Item# _____

Project: _____

Qty: _____

1 Bowl Economy Sink Stainless Steel 18 Gauge, 14" Deep

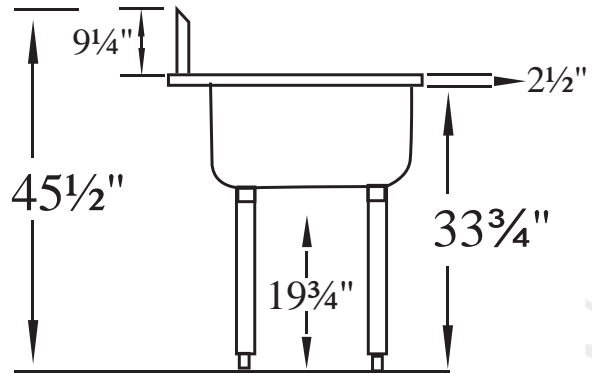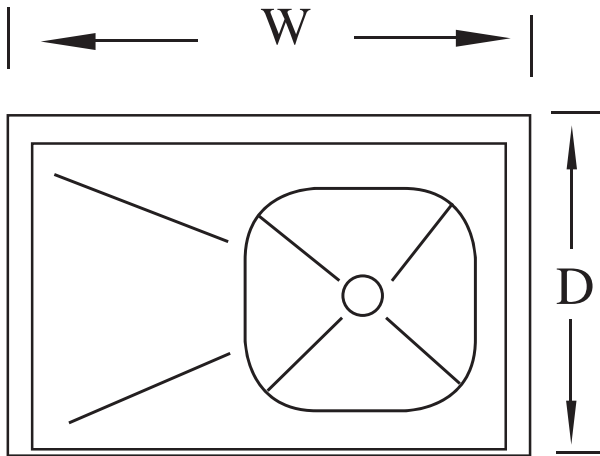

Model	Bowl Size (W x D)	Drain Boards	Size (Wx D)	Weight/lbs (Shipping)
E1CWP1818	18" x 18"	N/A	23" x 23.5"	57
E1CWP1818L-18	18" x 18"	18" Left	38.5" x 23.5"	65
E1CWP1818R-18	18" x 18"	18" Right	38.5" x 23.5"	65
E1CWP18182-18	18" x 18"	Two 18"	54" x 23.5"	106
E1CWP1818L-24	18" x 18"	24" Left	44.5" x 23.5"	69
E1CWP1818R-24	18" x 18"	24" Right	44.5" x 23.5"	69
E1CWP18182-24	18" x 18"	Two 24"	66" x 23.5"	110
E1CWP1824	18" x 24"	N/A	23" x 29.5"	86
E1CWP18242-24	18" x 24"	Two 24"	66" x 29.5"	78
E1CWP1824L-24	18" x 24"	24" Left	44.5" x 29.5"	78
E1CWP1824R-24	18" x 24"	24" Right	44.5" x 29.5"	78
E1CWP2424	24" x 24"	N/A	29" x 29.5"	65
E1CWP2424L-24	24" x 24"	24" Left	50.5" x 29.5"	135
E1CWP2424R-24	24" x 24"	24" Right	50.5" x 29.5"	135
E1CWP3024	30" x 24"	N/A	35" x 29.5"	53
E1CWP3624	36" x 24"	N/A	41" x 29.5"	58

Part #SSLS - Optional stainless steel leg set for 14" deep sinks



Serv-Ware
www.servware.com

Phone: (800).768.5953

Fax: (800).976.1299



Revised 7/18

