


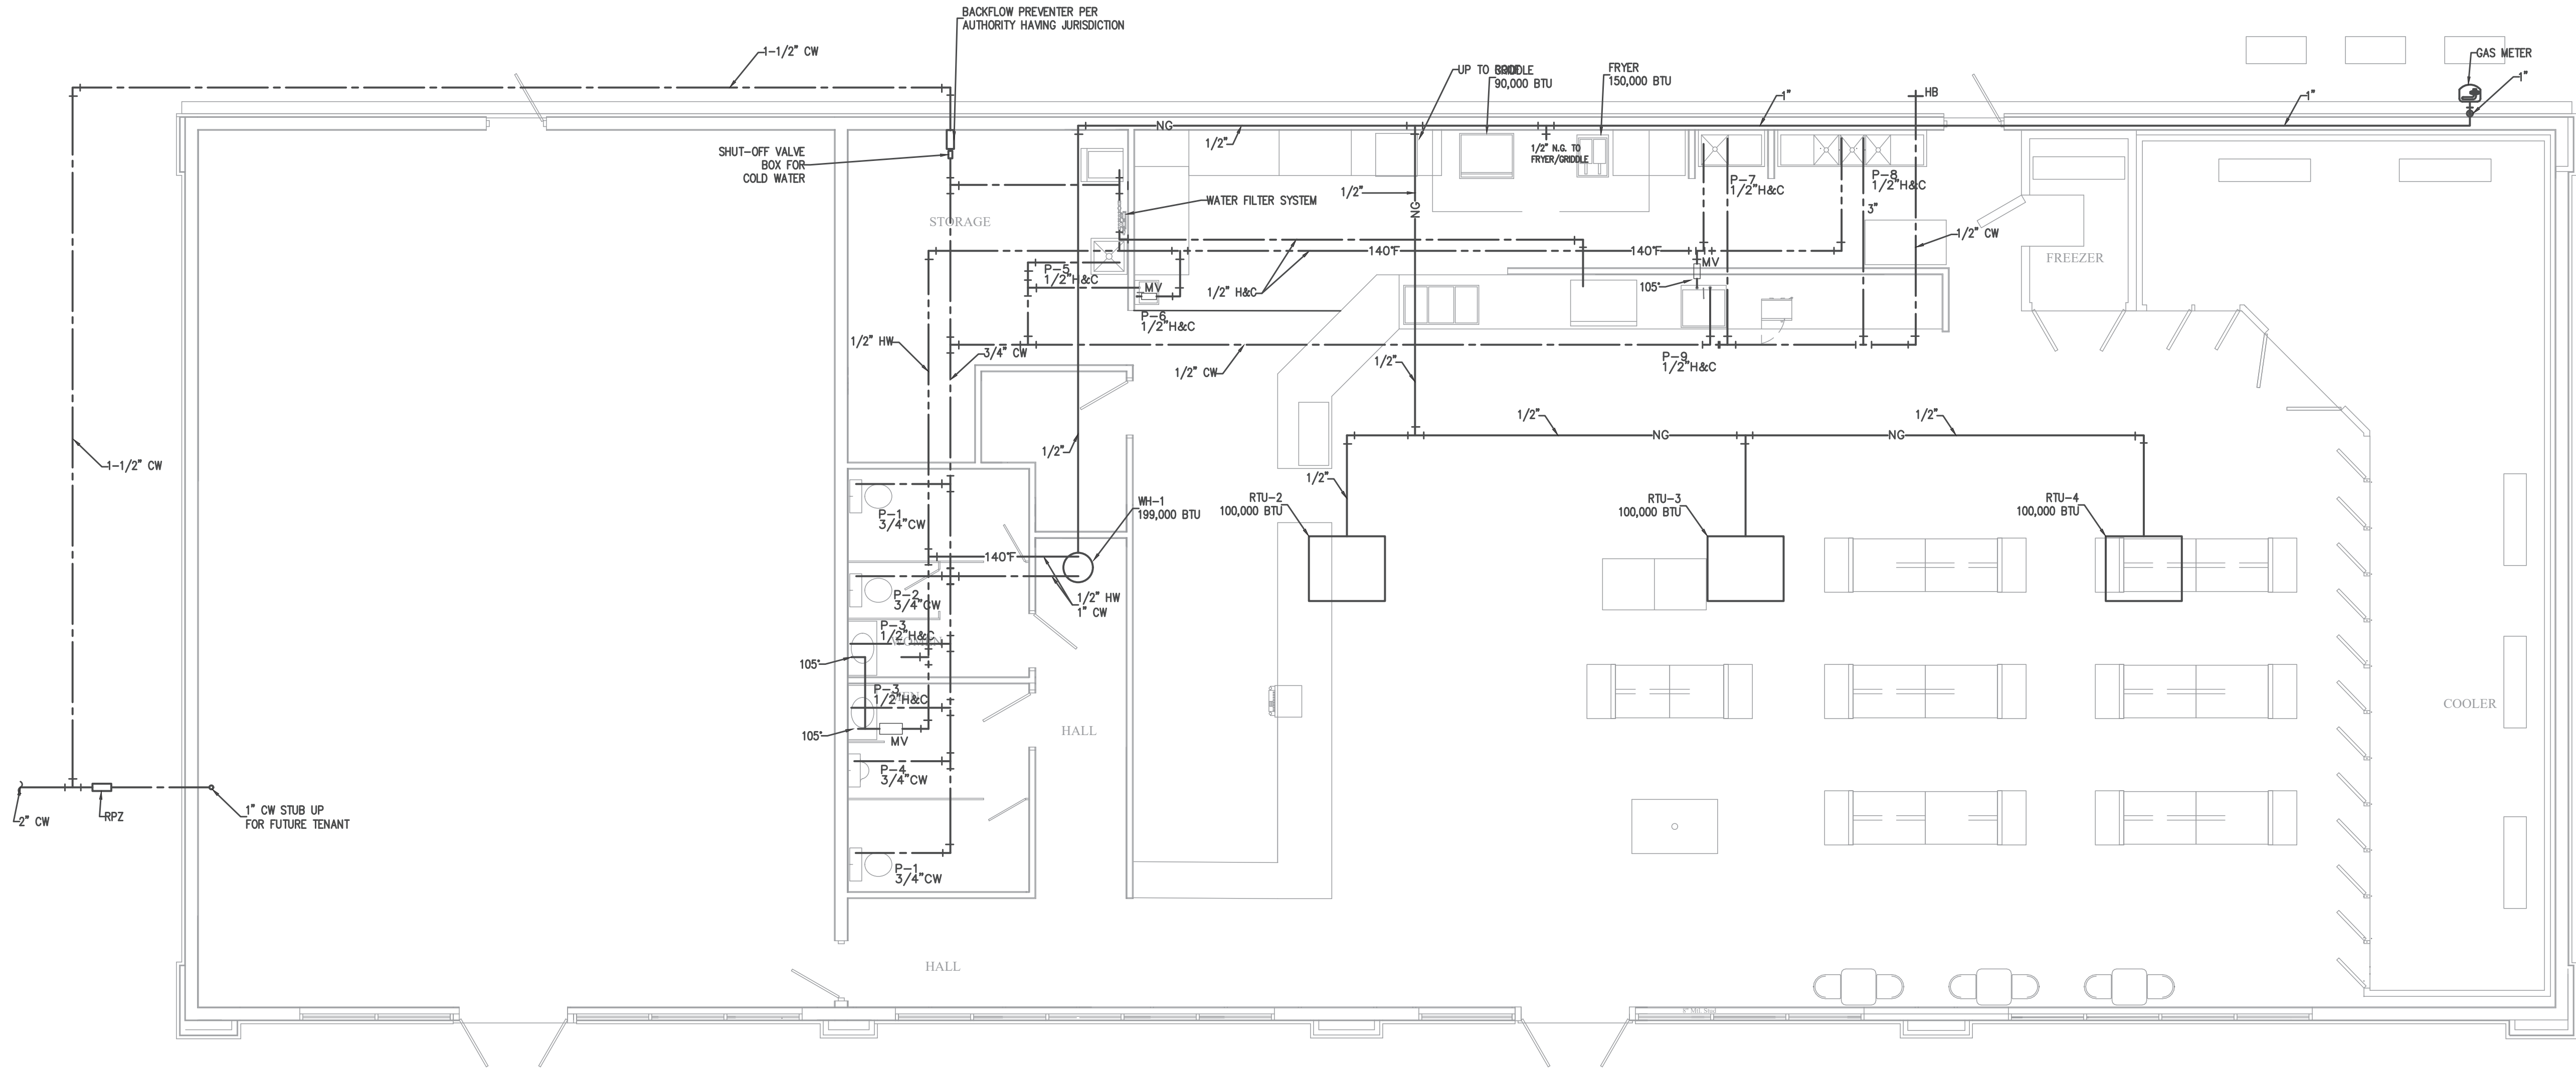

1
P3 WATER PLAN
3/16"=1'-0"

REVISIONS	
NO.	DATE

A NEW CHAMPS CONVENIENCE STORE
U.S. HWAY 401 NORTH
Fuquay-Varina, North Carolina 27526

Coastal Plains Engineering, P.A.

205 Locklear Rd
Fayetteville, NC 28372
Voice: 910-821-7213
www.coastalplainseng.com

SCALE: 3/16"=1'-0"

DRAWN BY: AJ0

DATE:

CHECKED BY:

DWG. NUMBER:

JOB NUMBER: 2024-056

SHEET NO:

P3

Oct 13, 2025

SEAL

