



Project _____

Item # _____

Quantity _____


Flav-R-Shield™ Portable Curved Acrylic Adjustable Sneeze Guards – Model EP950

Item Numbers: EP950-24, -36, -48, -60, -72

Enhance and protect food products simultaneously with Hatco's Flav-R-Shield™ Sneeze Guards – EP950 for portable and adjustable self-service applications. These stylish yet functional Sneeze Guards, with several patented features, are ideal for buffet lines and serving stations. The pivoting face and adjustable height offers ultimate flexibility and safeguard your food.

Standard features

- Unit is a single bay, portable model
- Durable pivoting, curved, acrylic, lens Face with polished edges and 0.75 (19 mm) radius corners is 0.25" (6.4 mm) Thick and 13.1875" (335 mm) Deep
- Pivot clearances of adjustable curved acrylic lens Face:
 - To front: 2" to 22" (51 to 59 mm) from counter
 - To back: 13" to 24" (330 to 610 mm) from counter
- 1" (25 mm) 304 stainless steel Posts with 1.5" (38 mm) Base Tube have adjustable Height from 13" to 24" (330 to 610 mm)
- Stainless steel finish mounting feet are 2" Wide x 14" Deep (51 x 356 mm) with retractable Stabilizer Tabs, include two mounting points for Posts

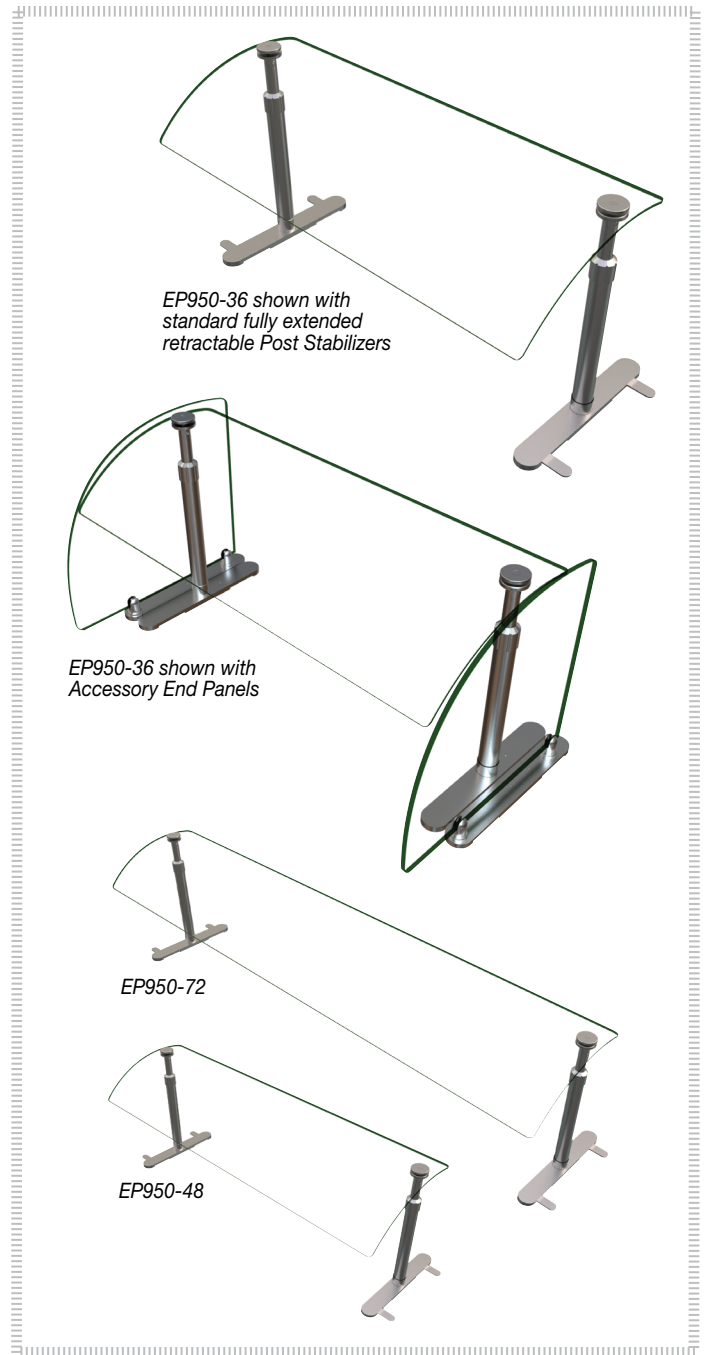

Accessories (available at any time)

- Two 18" Deep x 19" High x 0.25 Thick (457 x 482 x 6.4 mm) acrylic End Panels with hardware



Customize now!

Custom configurations available:
Hardware, glass, lighting and more!
Scan or click the QR code to the left.
www.hatcosneezeguards.com



HATCO CORPORATION | P.O. Box 340500 Milwaukee, WI 53234-0500 U.S.A. | (414) 671-6350




www.hatcocorp.com | support@hatcocorp.com | [Find a Hatco Rep](#) | [Image Library](#) | [Document Library](#) | [Patents](#) | [Chat](#)



Flav-R-Shield™ Portable Curved Acrylic Adjustable Sneeze Guards - Model EP950

Item Numbers: EP950-24, -36, -48, -60, -72

Model EP950 Standard offering

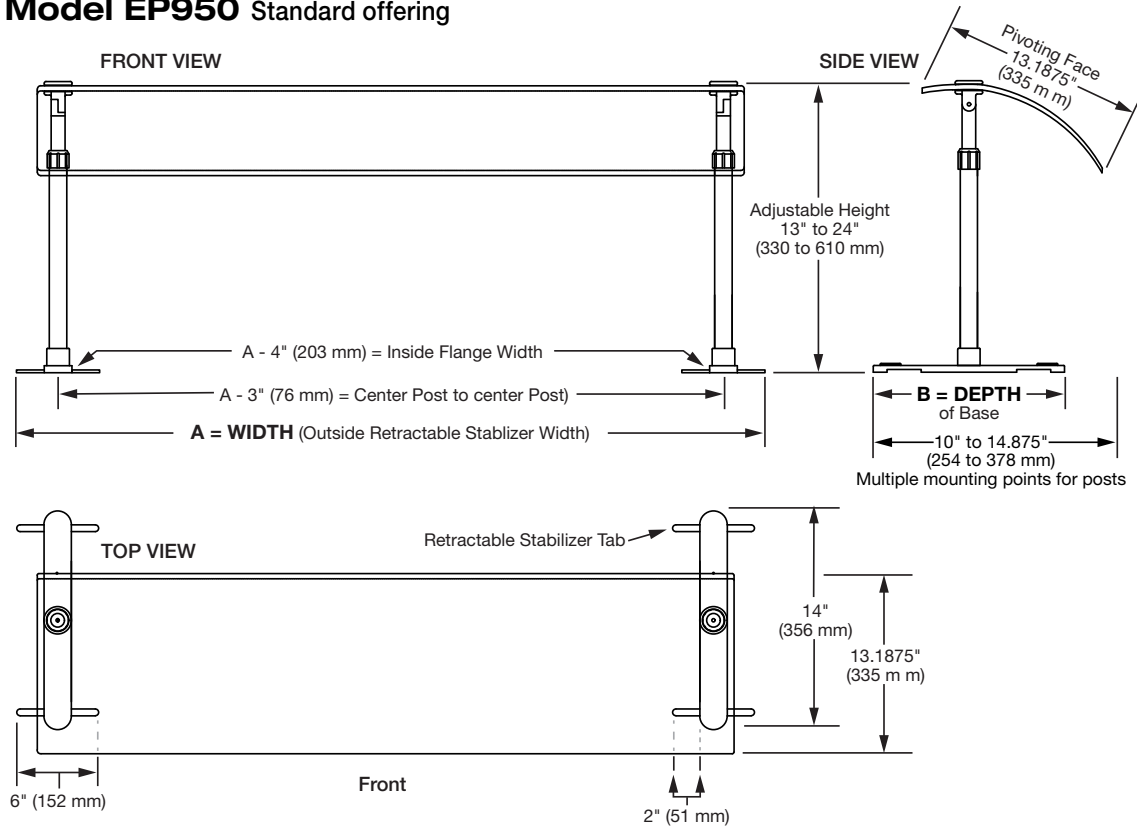

SPECIFICATIONS

Flav-R-Shield™ Portable Curved Acrylic Adjustable Sneeze Guards - Model EP950

Sneeze Guard Height is adjustable from 13" to 24" (330 to 610 mm)

Number of Bays	Item Number	A Width End of <i>left</i> fully extended Retractable Stabilizer to end of <i>right</i> fully extended Retractable Stabilizer	B Depth of Base	Total Approx. Ship. Weight [■]
1	EP950-24	24" (910 mm)	14" (356 mm)	17 lbs (8 kg)
1	EP950-36	36" (914 mm)	14" (356 mm)	25 lbs (12 kg)
1	EP950-48	48" (1219 mm)	14" (356 mm)	33 lbs (15 kg)
1	EP950-60	60" (1524 mm)	14" (356 mm)	40 lbs (18 kg)
1	EP950-72	72" (1829 mm)	14" (356 mm)	57 lbs (26 kg)

■ Items may be shipped in multiple boxes.

PRODUCT SPECS

Flav-R-Shield™ Portable Curved Acrylic Adjustable Sneeze Guards - Model EP950

Flav-R-Shield Portable Curved Acrylic Adjustable Sneeze Guard - Model EP950 shall be manufactured by the Hatco Corporation, Milwaukee, WI 53234 U.S.A.

The unit shall be ... inches (millimeters) in overall width, ... inches (millimeters) in overall depth and ... inches (millimeters) in overall height.

The Sneeze Guard shall be a Single Bay, Portable model with a pivoting, curved, acrylic, lens Face with polished edges and 0.75 (19 mm) radius corners is 0.25" (6.4 mm) Thick and 13.1875" (335 mm) Deep. Face shall have Pivot clearances of:

Front: 2" to 22" (51 to 59 mm) from counter, Back: 13" to 24" (330 to 610 mm) from counter. Unit shall have 1" (25 mm) 304 stainless steel Posts with 1.5" (38 mm) Base Tube with an adjustable Height from 13" to 24" (330 to 610 mm), stainless steel finish mounting feet 2" Wide x 14", Deep (51 x 356 mm) with retractable Stabilizer Tabs, include two mounting points for Posts. Accessories shall include two 18" Deep x 19" High (457 x 482 mm) acrylic End Panels with hardware.

Warranty consists of one (1) year parts only.

HATCO CORPORATION | P.O. Box 340500 Milwaukee, WI 53234-0500 U.S.A. | (414) 671-6350



www.hatcocorp.com | support@hatcocorp.com | [Find a Hatco Rep](#) | [Image Library](#) | [Document Library](#) | [Patents](#) | [Chat](#)