


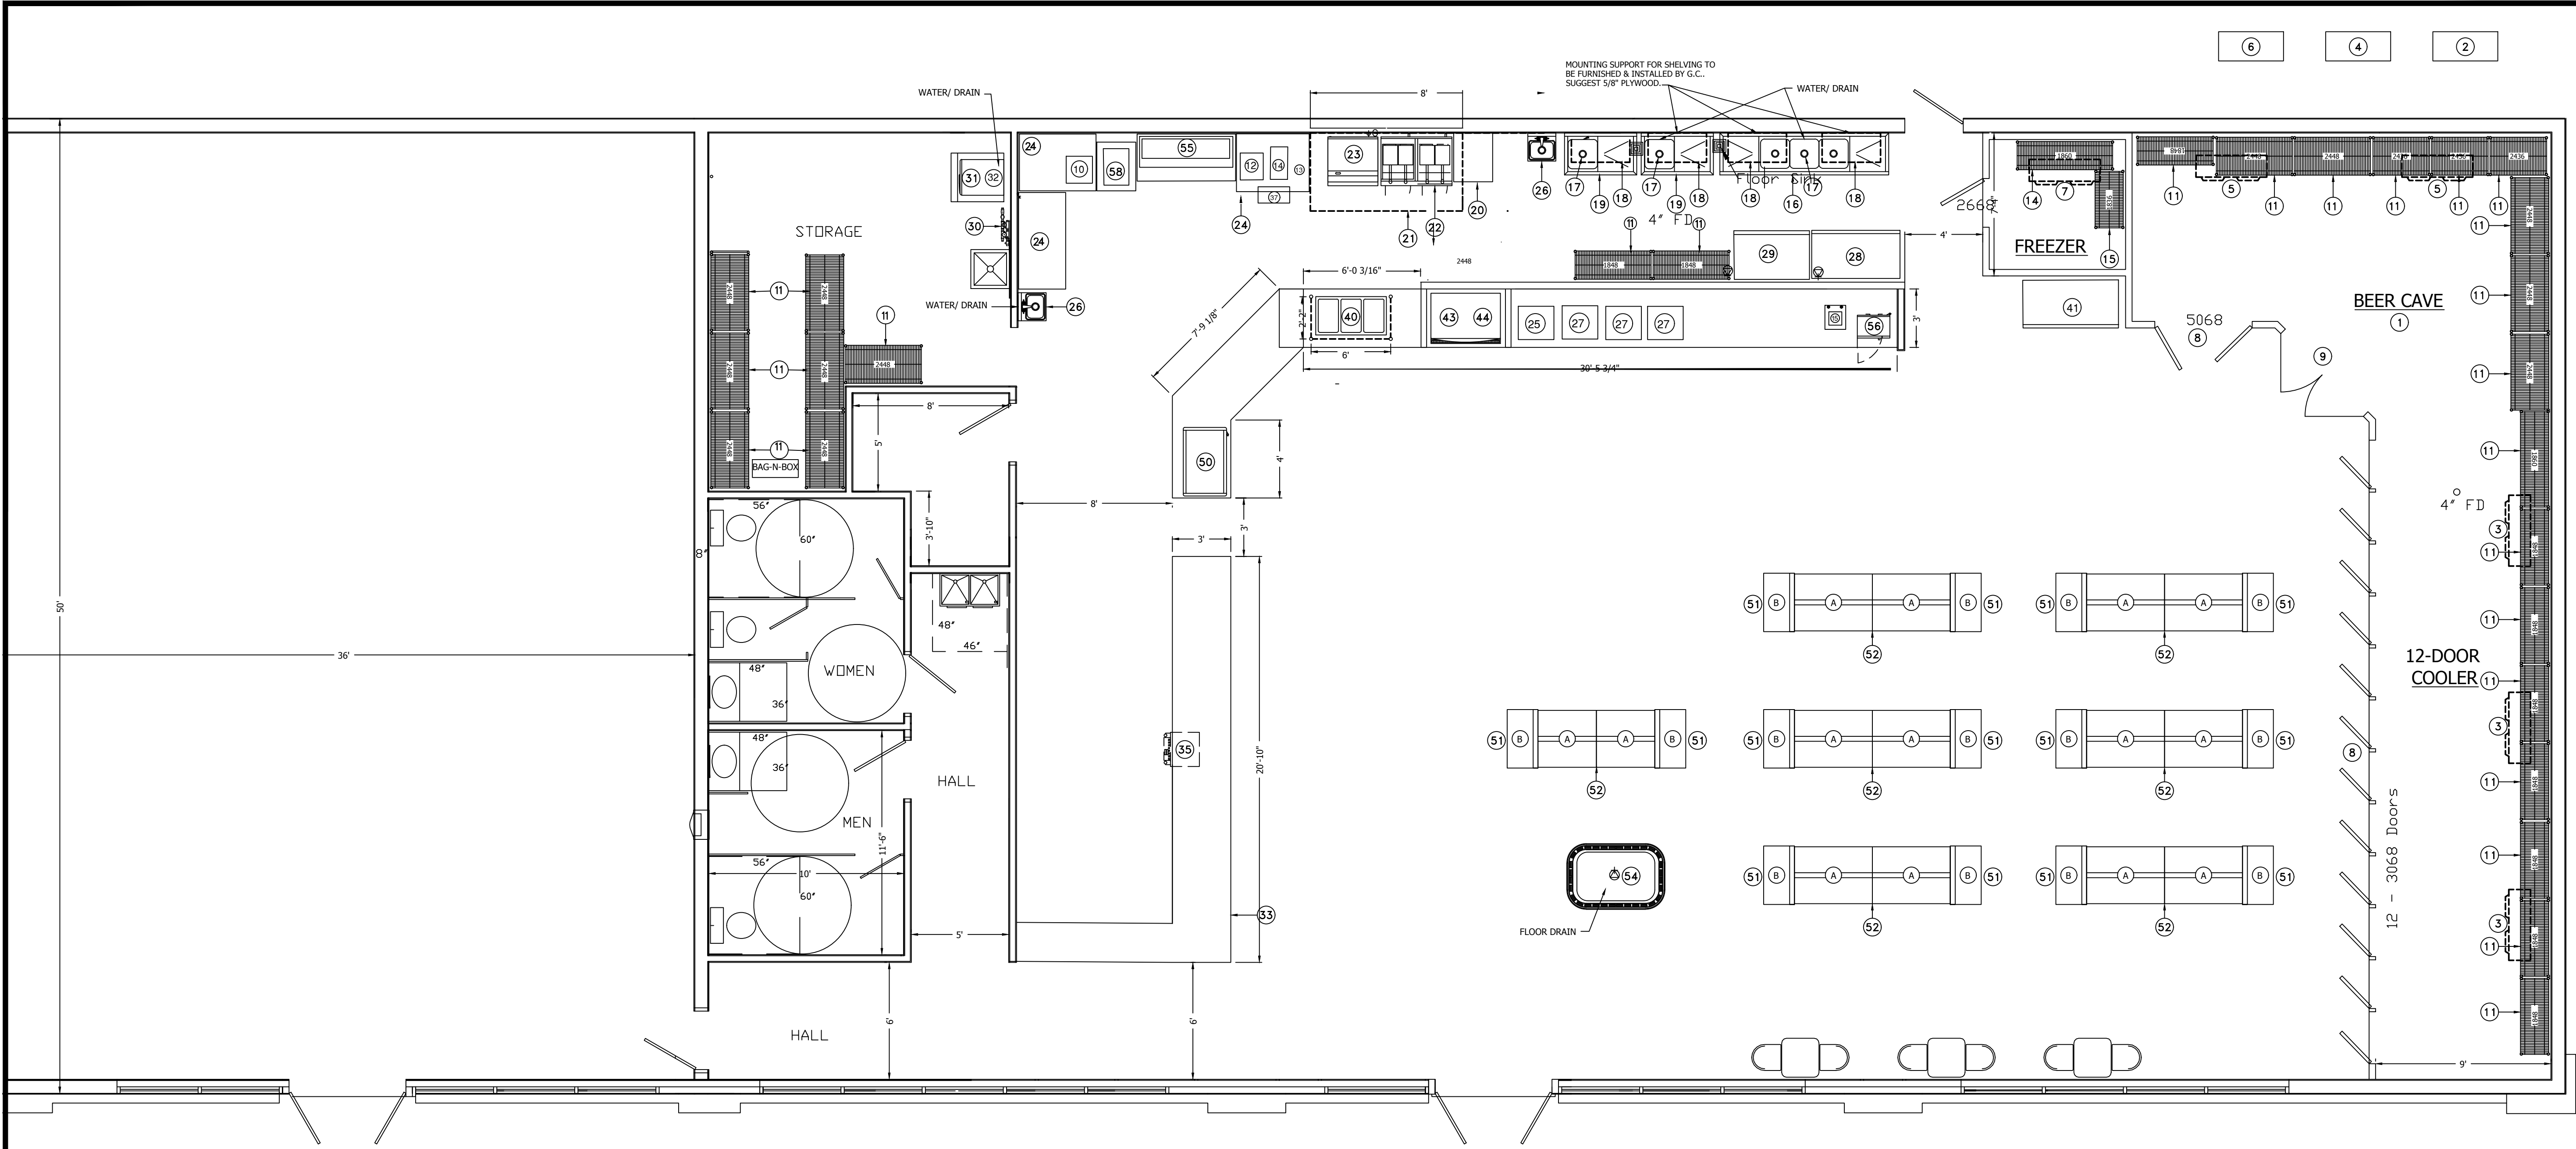

PROPOSED LAYOUT
SCALE: 1/4" = 1'-0"

EQUIPMENT SCHEDULE					
ITEM NO	QTY	EQUIPMENT CATEGORY	MANUFACTURER	MODEL NUMBER	
1	1	WALK IN COOLER / BEER CAVE/ FREEZER PER PLAN B/O	-	-	-
2	1	REMOTE CONDENSING UNIT FOR 12-DOOR COOLER B/O	-	-	-
3	3	EVAPORATOR COILS FOR 12-DOOR COOLER B/O	-	-	-
4	1	REMOTE CONDENSING UNIT FOR BEER CAVE B/O	-	-	-
5	2	EVAPORATOR COILS FOR BEER CAVE B/O	-	-	-
6	1	REMOTE CONDENSING UNIT FOR FREEZER B/O	-	-	-
7	1	EVAPORATOR COILS FOR FREEZER B/O	-	-	-
8	14	GLASS PASS THRU DOOR	-	-	-
9	2	GLASS PASS THRU DOOR	-	-	-
10	1	Egg station	Antunes	-	208V
11	1	48" X 18"D X 63"H STORAGE SHELVING W/ 4--SHELVES	SERV--WARE	SL1848CWP/ SL63CWP	-
12	1	Hold Cabinet	Merco	MHD32SST1T	208V 1PH
13	1	Hatco Ultra-Glow Portable Foodwarmers	Hatco	UGFFBL	115V
14	1	Toast-O-wik Electric Conveyor Toaster	Hatco	TQ3-10	115V
15	1	Hand sink	-	-	-
16	1	3-COMPARTMENT SINK W/ 24" DRAIN BOARDS	SERV--WARE	E3CWP18182-24/ PRW8-CWP/ AF12-CWP	1/2" COLD & HOT WATER/ 1-1/2" DRAIN
17	4	WASTE VALVES	SERV--WARE	5D-35T-20A	-
18	3	36" X 18" WIRE WALL SHELVING W/ WALL BRACKETS	SERV--WARE	SL1836CWP/ SLWB18-CWP	-
19	2	1-COMPARTMENT SINK W/ 24" DRAIN BOARD	SERV--WARE	E1CWP1818R-24	1/2" COLD & HOT WATER/ 1-1/2" DRAIN
20	1	24" X 30"D S/S TABLE W/ UNDER SHELF & BACK SPLASH	SERV--WARE	T3024CWP-3-T	-
21	1	8" HOOD SYSTEM	TILLMANS	CUSTOM	SEE FOOTNOTE
22	1	Vulcan ZGR45MF Gas Fryer - (2) POT , Natural Gas	VULCAN	-	150,000 BTU's/ 3/4" N.P.T GAS CONNCECTION (VERIFY WITH OWNER)
23	1	Vulcan MSA36 36" Gas Griddle	VULCAN	-	90,000 BTU's/ 3/4" N.P.T GAS CONNCECTION (VERIFY WITH OWNER)

EQUIPMENT SCHEDULE					
ITEM NO	QTY	EQUIPMENT CATEGORY	MANUFACTURER	MODEL NUMBER	
24	1	60" X 30"D HEAVY DUTY S/S TABLE W/ UNDER SHELF	SERV--WARE	T3060CWP-16S	-
25	1	Coffee machine	Bunn	ICB Twin	120/208
26	2	WALL MOUNT HAND SINK W/ SIDE SPLASHES	SERV--WARE	HS15S-CWP	1/2" COLD & HOT WATER/ 1-1/2" DRAIN
27	3	sluicy machine	Bunn	ULTRA	115V. 12A
28	1	MoTak MSD-2DR-BAL-X 54"2 Door Refrigerator	MoTak	MSD-2DR-BAL	115v. 4.3A
29	1	MoTak MSD-2DF-BAL-X 54"2 Door Freezer	MoTak	MSD-2DF-BAL	115V. 3.8A
30	1	WATER FILTER SYSTEM	3M	DP280	-
31	1	600LB SELF CONTAINED ICE MAKER W/ 500LB. ICE BIN	HOSHIZAKI AMERICA	KM-660MAJ/ B-500SF	115v. 15.2A.
32	1	ICE STORAGE BIN SERIES	HOSHIZAKI	-	1/2" NPT COLD WATER INLET/ 3/4" FPT DRAIN
33	1	SALES COUNTER B/O	-	-	-
35	1	SAFE (CASH CONTROLLER) B/O	-	-	-
37	1	Hot-Food Holding Cabinet.	Alto-shaam	-	208V 1PH
40	1	ALTO--SHAAM ED3-72	ED 3	-	208v. 1PH. 17.4A.
41	1	Glass Door Freezer	MoTak	MFM-2D	115v. 4A
43	1	12--VALVE ICE/ BEVERAGE DISPENSER	LANCER	85-4562H-111	115v. .3A.
44	1	SELF CONTAINED 400LB. ICE MAKER	HOSHIZAKI	KMD-410MAJ	115v. 8.2A.
49	1	DISPLAY CASE, HEATED	vendo	-	120v 1PH. 10.2A.
51	14	3" END CAP 55"H (BLACK) B/O	-	-	-
52	6	8" RUN OF GONDOLA SHELVING 55"H (BLACK) B/O	-	-	-
53	1	-	-	-	-
54	1	SELF-SERVICE REFRIGERATED MERCHANDISER	FEDERAL INDUSTRIES	EMSS80SC	208-240v. 1PH. 30A.
55	1	Turbo Air MST-60-N 60" M3 Series Sandwich/Salad Pep Table	Turbo Air	-	115v. 7.5A.
56	1	MICROWAVE OVEN	MIDEA	1025F1A	120v. 15A.
58	1	Alto-Shaam VMC-H3H-DX Half-Size Vector® H Multi-Cook Oven	ALTO SHAAM	VMC-H3H-DX	208V 1PH

FOOTNOTE FOR #21 HOOD SYSTEM
EXHAUST FAN= 208V. 1PH. 10A.
SUPPLY FAN= 208V. 1PH. 10A.

- * * NOTE * ***
- ALL POWER WIRING CIRCUIT AND CONNECTION OF SAME TO EACH INDIVIDUAL PIECE OF EQUIPMENT DESCRIBED ABOVE IS THE SOLE RESPONSIBILITY OF JOB ELECTRICIAN.
 - ALL WATER LINES, SHUT OFF VALVES AND CONNECTION OF SAME TO EACH INDIVIDUAL PIECE OF EQUIPMENT DESCRIBED ABOVE IS THE SOLE RESPONSIBILITY OF THE JOB PLUMBER. EXCEPTION-ICE MAKER WATER AND DRAIN MUST BE WITHIN 6" OF ICE MAKER. WATER LINE MUST HAVE CUT OFF VALVE.
 - ALL FITCH POCKETS ARE TO BE FURNISHED, INSTALLED AND SEALED BY GENERAL CONTRACTORS.
 - THESE PLANS ARE FOR LAYOUT PURPOSES ONLY. THEY ARE NOT INTENDED FOR CONSTRUCTION USE. HOAT EQUIPMENT COMPANY WILL NOT BE RESPONSIBLE FOR ANY CONSTRUCTION ERRORS.
 - GENERAL CONTRACTOR IS RESPONSIBLE FOR HAVING A DUMPSTER AT THE JOB SITE FOR DISPOSAL OF CRATES & PACKING MATERIALS.
 - WATER FILTRATION SYSTEM IS TO BE MOUNTED AND INSTALLED BY THE GENERAL CONTRACTOR OR PLUMBER.
 - IT IS THE REFRIGERATION CONTRACTOR'S RESPONSIBILITY FOR THE PLACEMENT OF CONDENSING UNITS IN ORDER TO MEET LOCAL CODE.

These drawings & specifications are intended as preliminary design criteria and in no way constitute a contract. They are not to be used for construction drawings. They are for informational purposes only and may not be used for any other purpose without the written consent of Hot Equipment Company.

DESIGNED AND DRAWN BY
TILLMAN'S RESTAURANT EQUIPMENT & SUPPLIES
P.O. BOX 10709, GOLDSBORO, NC 27532
Phone: (919) 432-0100/ Fax: (919) 432-0104
Web Site: www.tillmansequipment.com

SHEET TITLE:
EQUIPMENT PLAN

DATE: 12-14-21	REV.		REV.
	1.	1-25-22	5. 5-21-24
SALESPERSON	2.	4-20-22	6. 8-1-25
LEE CANNON	3.	5-5-22	7.
DRAWN BY: J.L.	4.	5-9-22	8.
SCALE:	1/4" = 1'-0"		

PROJECT NAME:
CHAMPS FRESH FOOD
8909 HWY 401, FUQUAY VARINA, NC 27526

DWG NO:
D21305
SHEET:
EQ-1