


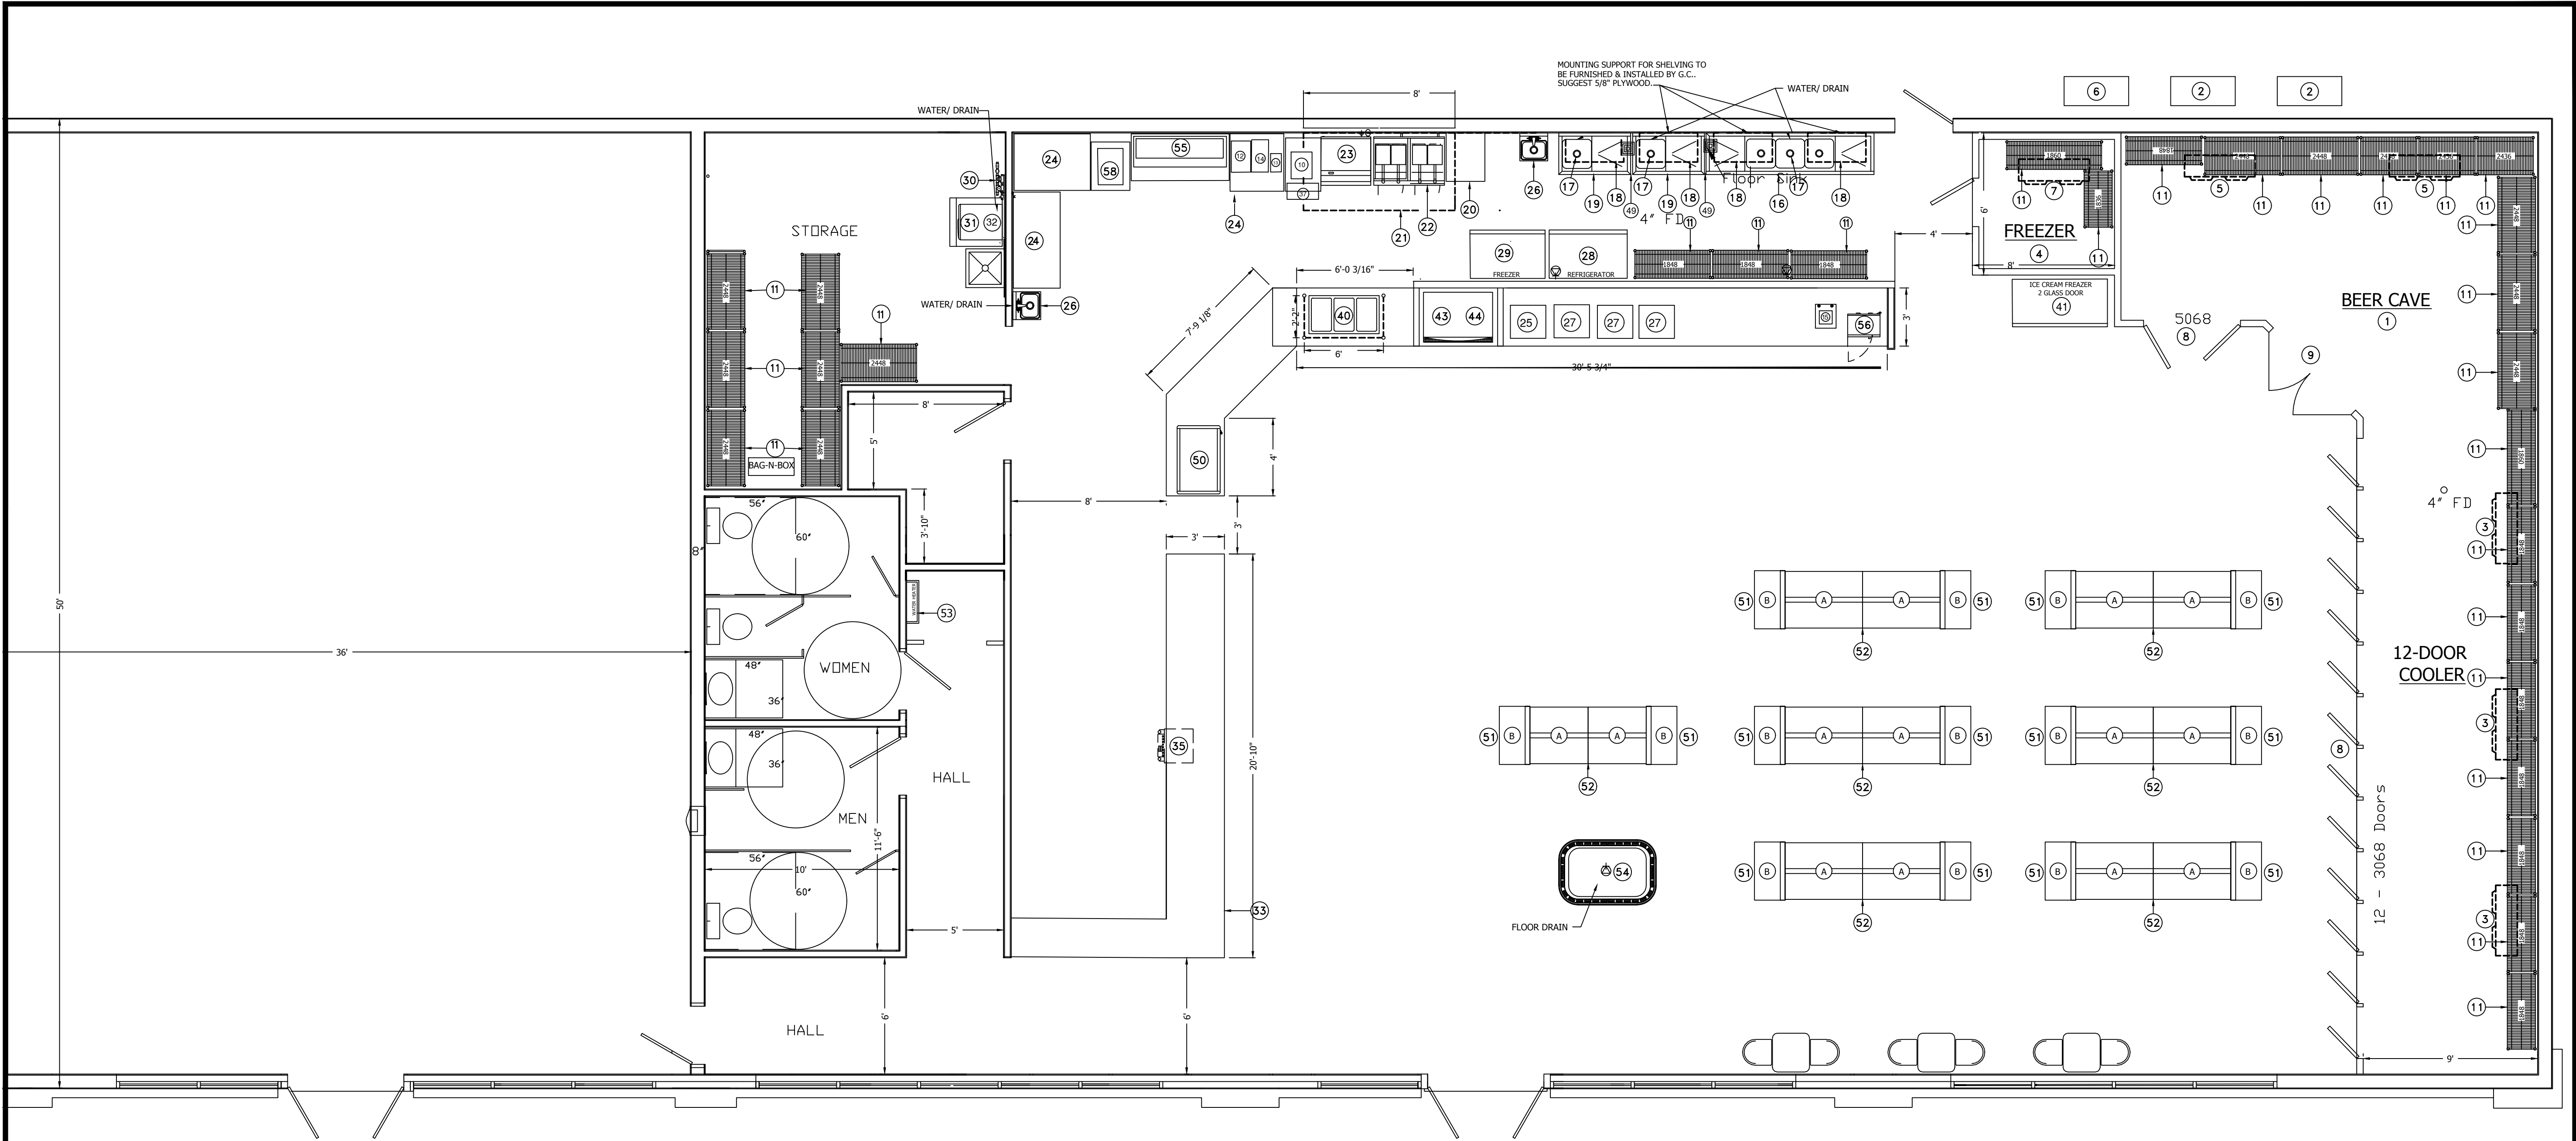

PROPOSED LAYOUT

SCALE: 1/4" = 1'-0"

EQUIPMENT SCHEDULE					
ITEM NO	QTY	EQUIPMENT CATEGORY	MANUFACTURER	MODEL NUMBER	
1	1	WALK IN COOLER/ BEER CAVE/ FREEZER PER PLAN B/O	-	-	-
2	1	REMOTE CONDENSING UNIT FOR 12-DOOR COOLER B/O	-	-	-
3	3	EVAPORATOR COILS FOR 12-DOOR COOLER B/O	-	-	-
4	1	WALK-IN FREEZER B/O	-	-	-
5	2	EVAPORATOR COILS FOR BEER CAVE B/O	-	-	-
6	1	REMOTE CONDENSING UNIT FOR FREEZER B/O	-	-	-
7	1	EVAPORATOR COILS FOR FREEZER B/O	-	-	-
8	14	GLASS DOORS B/O	-	-	-
9	2	GLASS PASS THRU DOOR	-	-	-
10	1	EGG STATION	ANTUNES	-	208V
11	48"	48" X 18" X 63"H STORAGE SHELVING W/ 4-SHELVES	SERV-WARE	SL1848CWP/ SL63CWP	-
12	1	HOLD CABINATE	MERCO	MHD32SST1T	208V 1PH
13	1	Hatco Ultra-Glow Portable Foodwarmers	HATCO	UGFFBL	-115V
14	1	Toast-Qwik Electric Conveyor Toaster	HATCO	TQ3-10	-115V
15	1	HAND SINK	-	-	-
16	1	3 COMPARTMENT SINK W/18" DRAIN BOARDS	REGENCY	600S3162018X	-
17	4	WASTE VALVES	SERV-WARE	5D-35T-20A	-
18	3	36" X 18" WIRE WALL SHELVING W/ WALL BRACKETS	SERV-WARE	SL1836CWP/ SLWB18-CWP	-
19	2	3 COMPARTMENT SINK W/18" DRAIN BOARDS	REGENCY	60S1162018XL	-
20	1	24" X 30"D S/S TABLE W/ UNDER SHELF & BACK SPLASH	SERV-WARE	T3024CWP-3-T	-
21	1	8" HOOD SYSTEM	TILLMANS	CUSTOM	SEE FOOTNOTE
22	1	VULCAN 2GR45MF GAS FRYER - (2) POT, NATURAL GAS	VULCAN	-	150,000 BTU's/ 3/4" N.P.T GAS CONNECTION (VERIFY WITH OWNER)
23	1	VULCAN MSA36 36" GAS GRIDDLE	VULCAN	-	90,000 BTU's/ 3/4" N.P.T GAS CONNECTION (VERIFY WITH OWNER)

EQUIPMENT SCHEDULE					
ITEM NO	QTY	EQUIPMENT CATEGORY	MANUFACTURER	MODEL NUMBER	
24	1	60" X 30"D HEAVY DUTY S/S TABLE W/ UNDER SHELF	SERV-WARE	T3060CWP-16S	-
25	1	COFFEE MACHINE	BUNN	ICB TWIN	120/208
26	2	WALL MOUNT HAND SINK W/ SIDE SPLASHES	REGENCY	-	1/2" COLD & HOT WATER/ 1-1/2" DRAIN
27	3	SLUCY MACHINE	BUNN ULTRA	BUJB	115V. 12A
28	1	TWO SECTION FULL SOLID DOOR REFRIGERATOR	VALIANCE	VR2A-FS	115V. 4.3A
29	1	TWO SECTION FULL SOLID DOOR FREEZER	VALIANCE	VF2A-FS	115V. 3.8A
30	1	WATER FILTER SYSTEM	3M	DF290	-
31	1	600LB SELF CONTAINED ICE MAKER W/ 500LB. ICE BIN	HOSHIZAKI AMERICA	KM-660MAJ/ B-500SF	115V. 15.2A
32	1	ICE STORAGE BIN SERIES	HOSHIZAKI	-	3/4" NPT COLD WATER INLET
33	1	SALES COUNTER B/O	-	-	1/2" NPT COLD WATER INLET/ 3/4" FPT DRAIN
35	1	SAFE (CASH CONTROLLER) B/O	-	-	-
37	1	HOT FOOD HOLDING CABINET	ALTO-SHAAM	-	208V 1PH
40	1	ALTO-SHAAM ED3-72	ED3	-	208V. 1PH. 17.4A.
41	1	GLASS DOOR FREEZER FOR ICE CREAM	MOTAK	MFM-2D	115V. 4A
43	1	8 -VALVE ICE/ BEVERAGE DISPENSER	LANCER	85-4562H-111	115V. 3A.
44	1	AIR COOLED HALF DICE ICE MACHINE	MANITOWOC	IYT-0420A	115V. 8.2A.
49	2	REMOVABLE SPLASH GUARD	REGENCY	-	208V 1PH
50	1	DISPLAY CASE, HEATED	VENDO	-	120V 1PH. 10.2A.
51	14	3" END CAP 55"H (BLACK) B/O	-	-	-
52	6	8" RUN OF GONDOLA SHELVING 55"H (BLACK) B/O	-	-	-
53	1	-	-	-	-
54	1	SELF-SERVICE REFRIGERATED MERCHANDISER	FEDERAL INDUSTRIES	EMSS60SC	208-240V. 1PH. 30A.
55	1	Turbo Air MST-60-N 60" M3 Series Sandwich/Salad Pep Table	TURBO AIR	-	115V. 7.5A.
56	1	MICROWAVE OVEN	MIDEA	1025F1A	120V. 15A.
58	1	ALTO-SHAAM VMC-H3H-DX HALF-SIZE VECTOR® H MULTI-COOK OVEN	ALTO SHAAM	VMC-H3H-DX	208V 1PH

FOOTNOTE FOR #21 HOOD SYSTEM
EXHAUST FAN= 208V. 1PH. 10A.
SUPPLY FAN= 208V. 1PH. 10A.

- ** NOTE ****
- ALL POWER WIRING CIRCUIT AND CONNECTION OF SAME TO EACH INDIVIDUAL PIECE OF EQUIPMENT DESCRIBED ABOVE IS THE SOLE RESPONSIBILITY OF JOB ELECTRICIAN.
 - ALL WATER LINES, SHUT OFF VALVES AND CONNECTION OF SAME TO EACH INDIVIDUAL PIECE OF EQUIPMENT DESCRIBED ABOVE IS THE SOLE RESPONSIBILITY OF THE JOB PLUMBER, EXCEPTION-ICE MAKER WATER AND DRAIN MUST BE WITHIN 6" OF ICE MAKER. WATER LINE MUST HAVE CUT OFF VALVE.
 - ALL PITCH POCKETS ARE TO BE FURNISHED, INSTALLED AND SEALED BY GENERAL CONTRACTORS.
 - THESE PLANS ARE FOR LAYOUT PURPOSES ONLY. THEY ARE NOT INTENDED FOR CONSTRUCTION USE. HOLT EQUIPMENT COMPANY WILL NOT BE RESPONSIBLE FOR ANY CONSTRUCTION ERRORS.
 - GENERAL CONTRACTOR IS RESPONSIBLE FOR HAVING A DUMPSITE AT THE JOB SITE FOR DISPOSAL OF CRATES & PACKING MATERIALS.
 - WATER FILTRATION SYSTEM IS TO BE MOUNTED AND INSTALLED BY THE GENERAL CONTRACTOR OR PLUMBER.
 - IT IS THE REFRIGERATION CONTRACTORS RESPONSIBILITY FOR THE PLACEMENT OF CONDENSING UNITS IN ORDER TO MEET LOCAL CODE.

DESIGNED AND DRAWN BY

TILLMAN'S RESTAURANT EQUIPMENT & SUPPLIES

P.O. BOX 10709, GOLDSBORO, NC 27532

Phone: (919) 432-0100/ Fax: (919) 432-0104

Web Site: www.tillmansequipment.com

SHEET TITLE:

EQUIPMENT PLAN

DATE: 12-14-21

SALES PERSON

LEE CANNON

DRAWN BY: J.L.

REV.

REV.

REV.

REV.

1. 1-25-22

2. 4-30-22

3. 5-5-22

4. 5-9-22

5. 5-21-24

6. 8-1-25

7.

8.

SCALE:

1/4" = 1'-0"

PROJECT NAME:

CHAMPS FRESH FOOD

8909 HWY 401, FUQUAY VARINA, NC 27526

DWG NO:

D21305

SHEET:

EQ-1