



THE LINE SHOWN ABOVE IS EXACTLY  
ON THE CENTERLINE OF THE  
INDICATED WALL OR  
COLUMN.


E

D

C

B

A

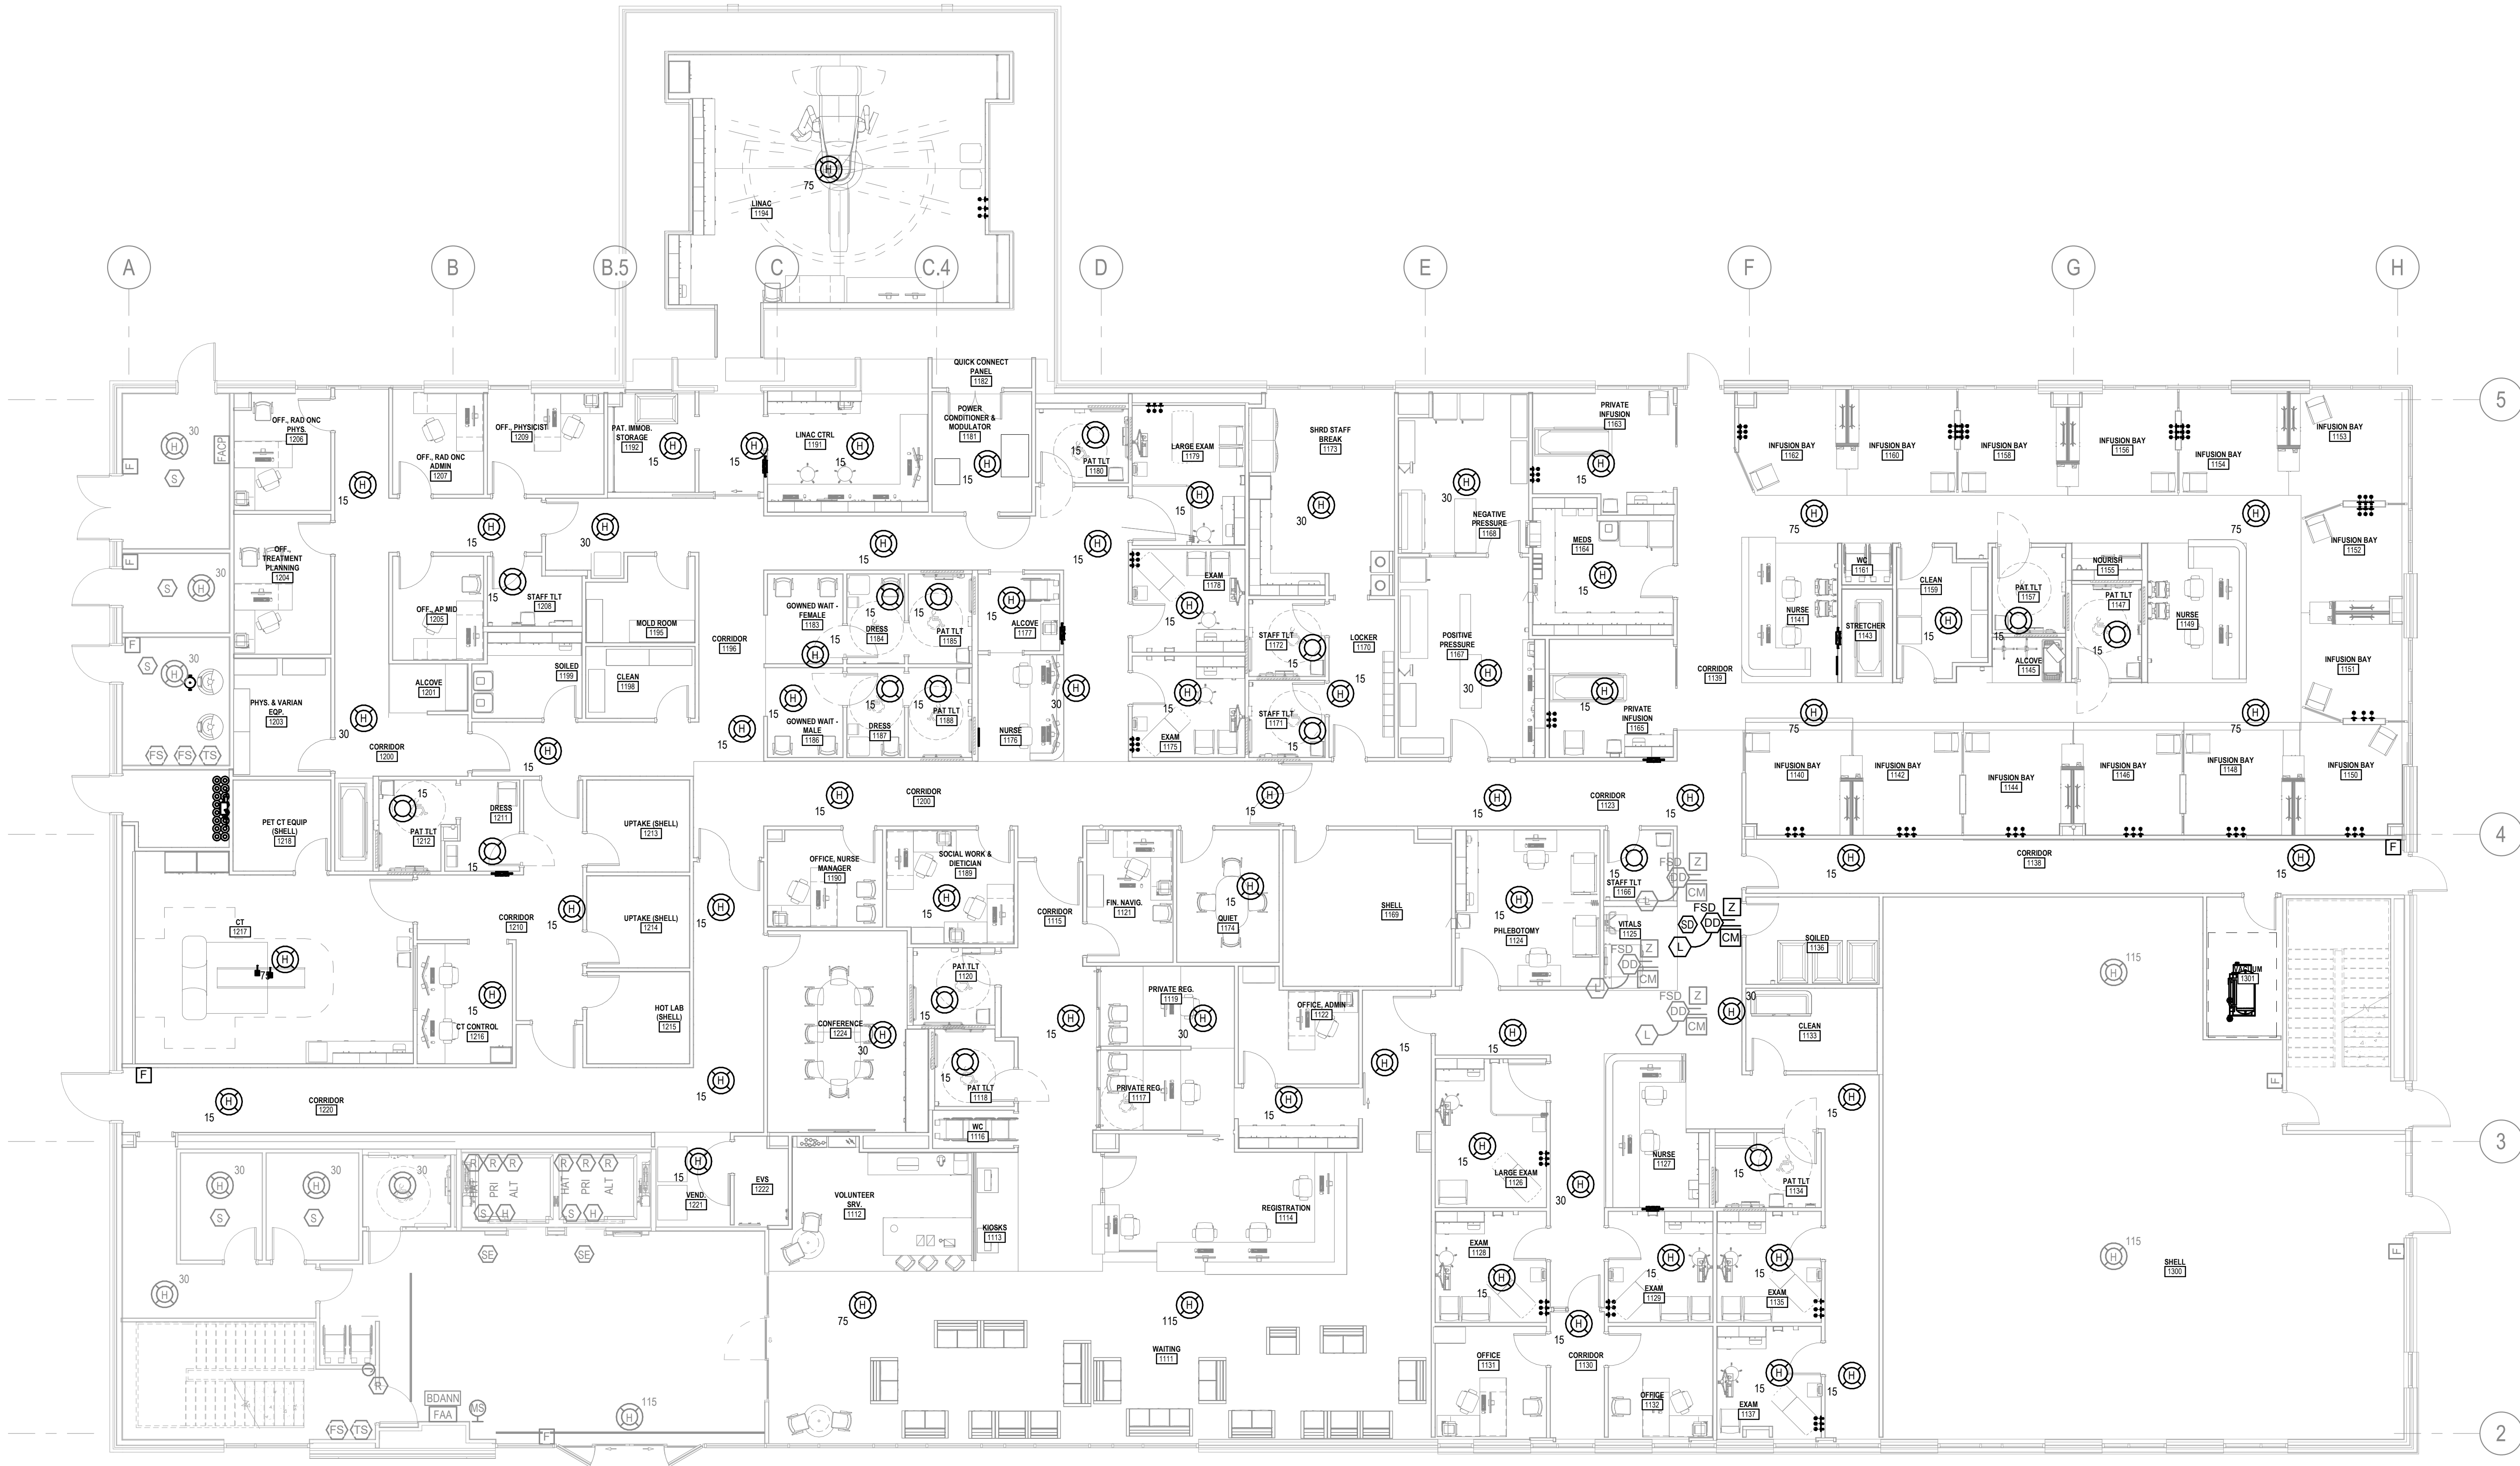

1 FIRE ALARM FIRST FLOOR PLAN  
SCALE: 1/8" = 1'-0"

GENERAL SHEET NOTES:  
1. PROVIDE 120V/1P POWER FOR ADDITIONAL FIRE DAMPERS, FIRE/SMOKE DAMPERS.

DATE	DESCRIPTION

