


07/03/2024 1st floor
 overheads

= Not ACT-1/Not ready for inspection

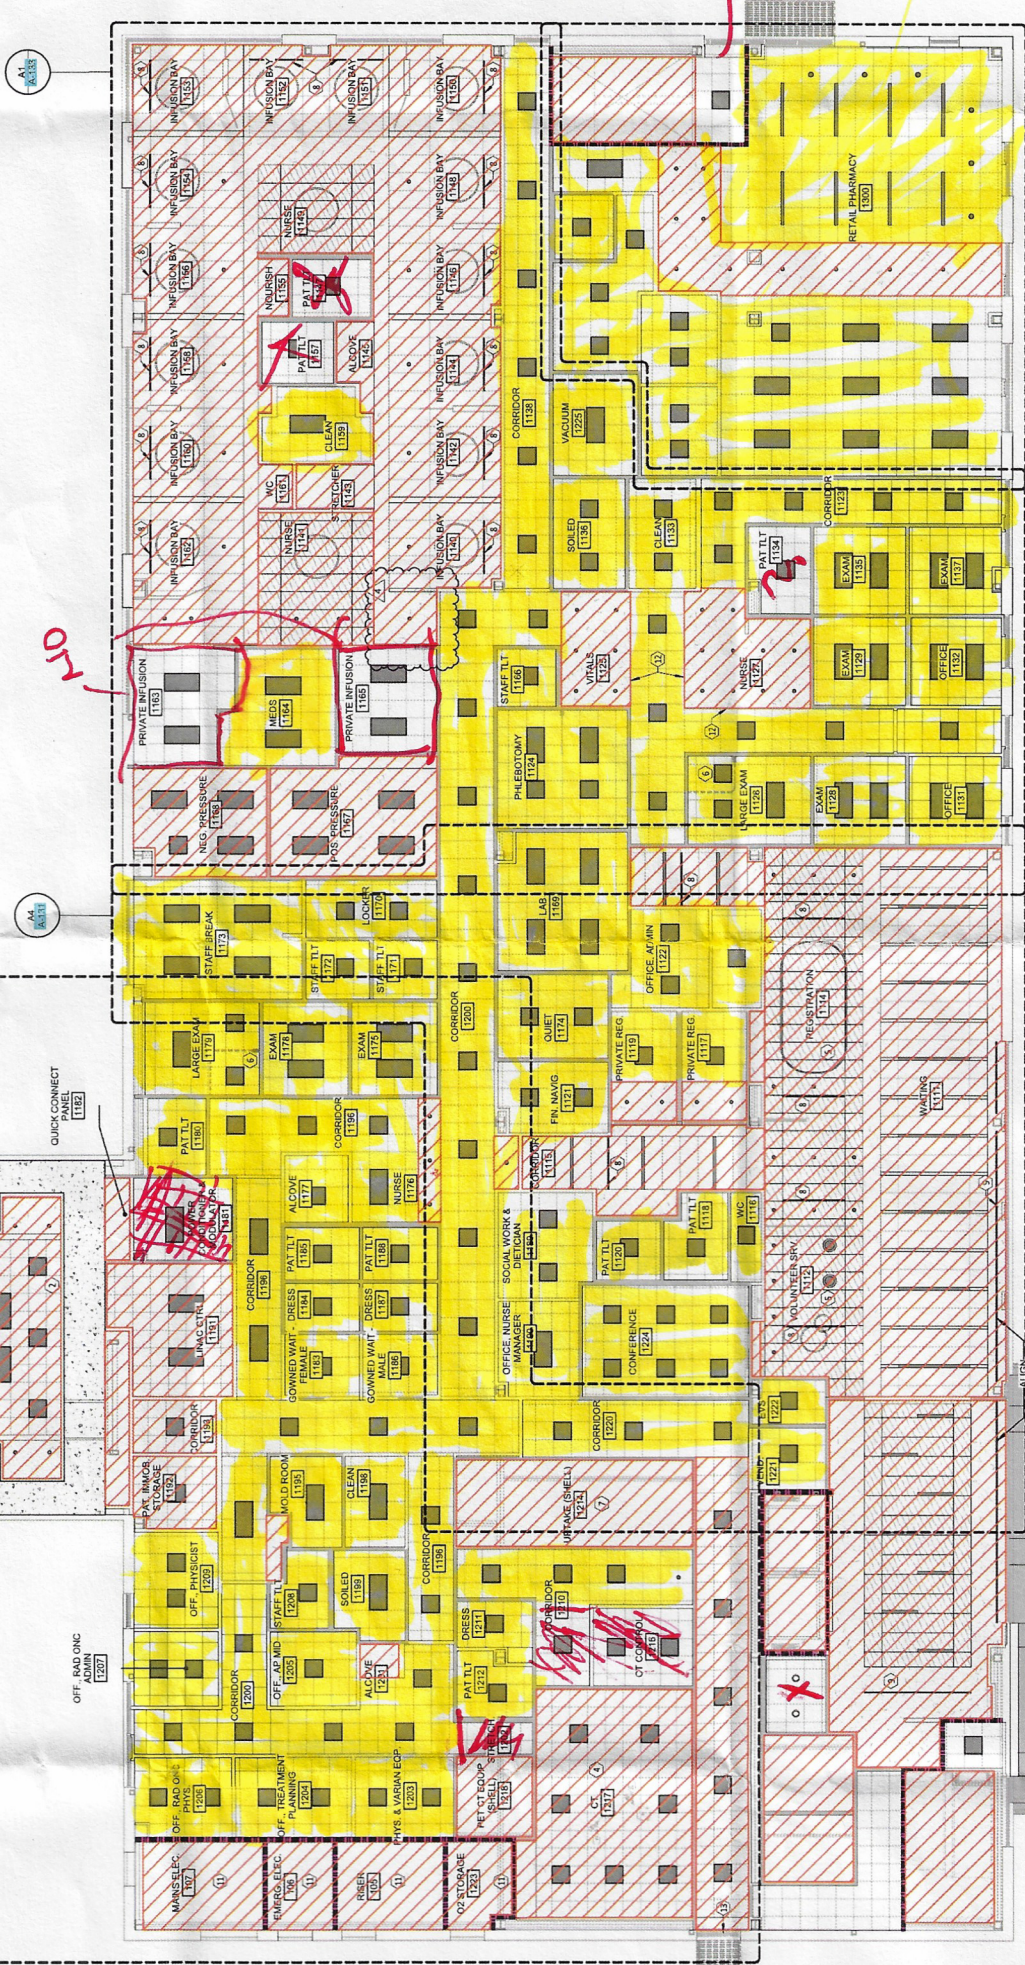

FAC Ball

OTD

A1
A318

A1
A319

A5
A338

QUICK CONNECT
 PANEL
 1128

OFF. RAD. ONC
 ADMIN
 1227

