


Hogges Chapel Church
 Benson, NC

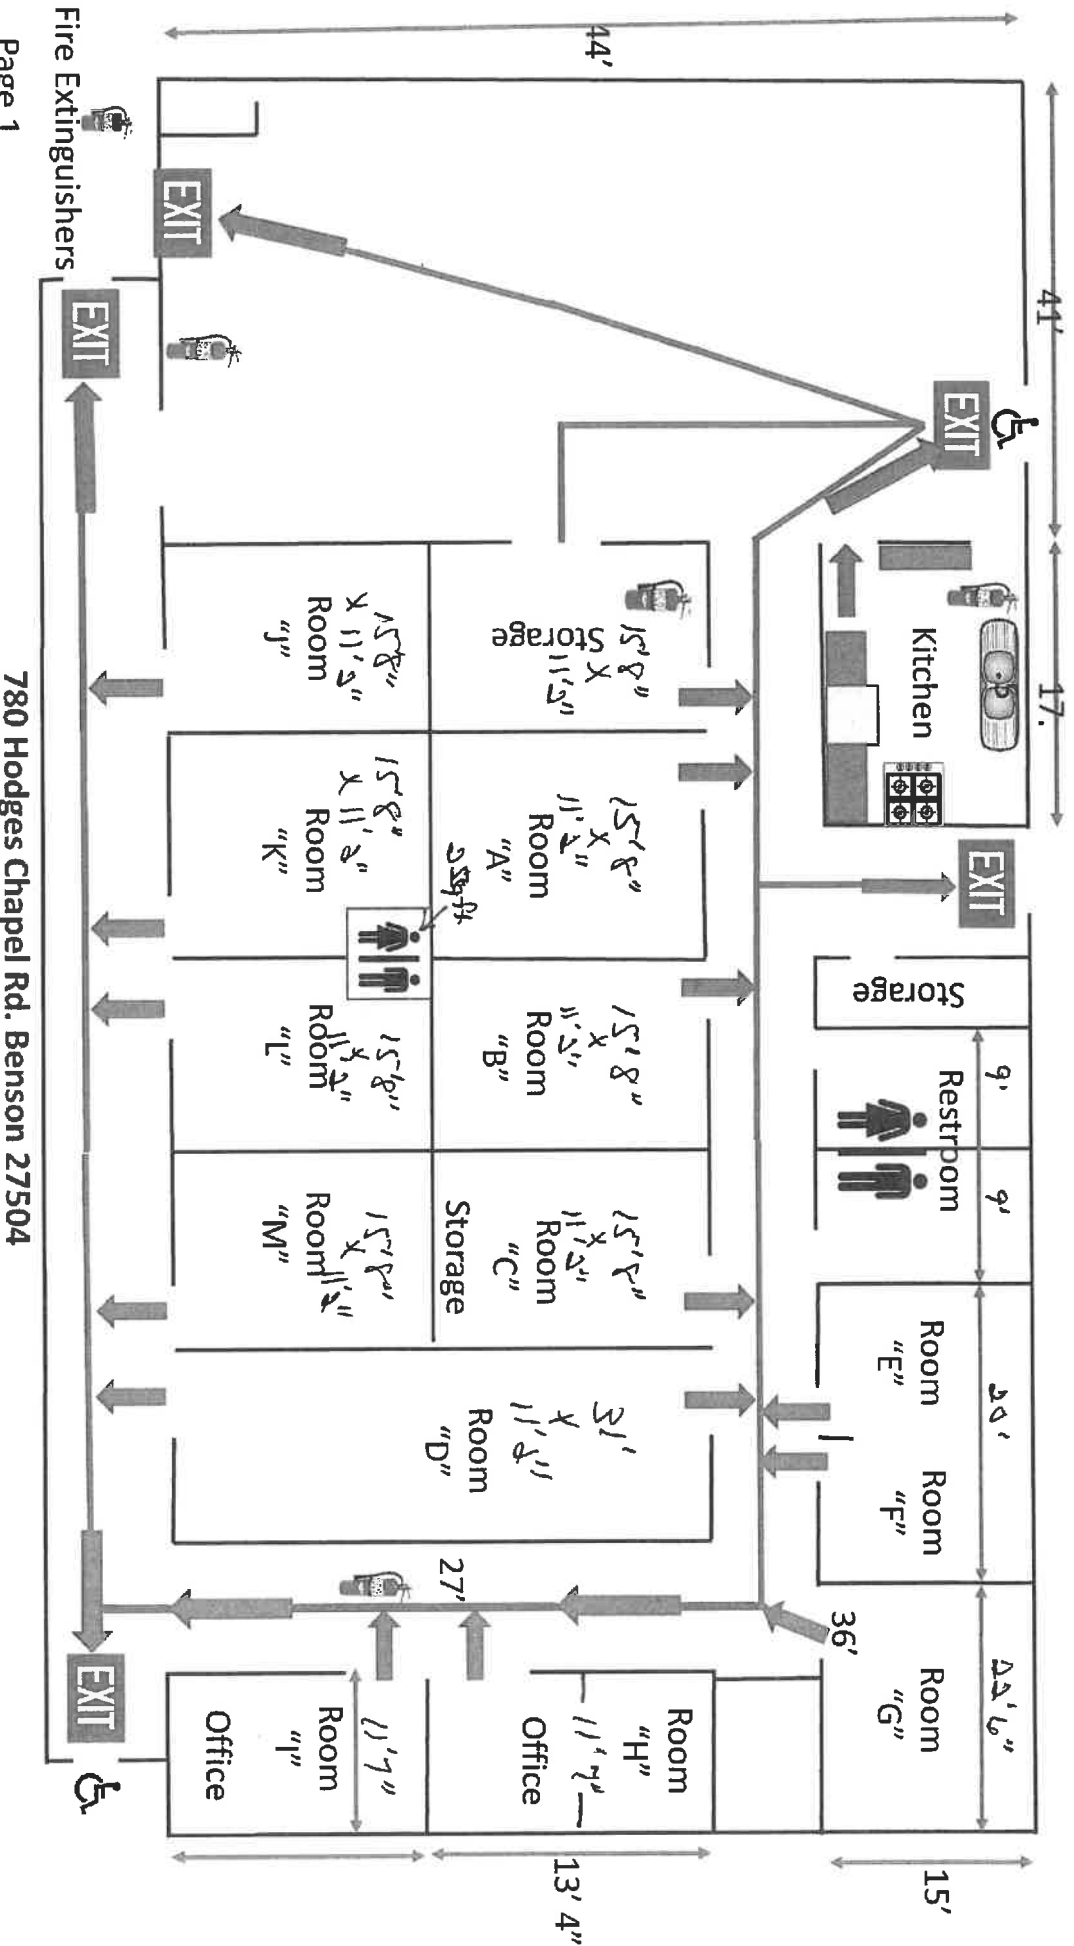


Page 1


780 Hodges Chapel Rd. Benson 27504

- EXIT DOORS HAVE PUSH BAR EXIT.
- EXIT DOORS ARE SLIDING
- ALL FIRE EXTINGUISHERS ARE MAINTAINED YEARLY
- SIGNS MARKS ARE ADA COMPLIANT

Evacuation Routes from Exits to Assembly Area

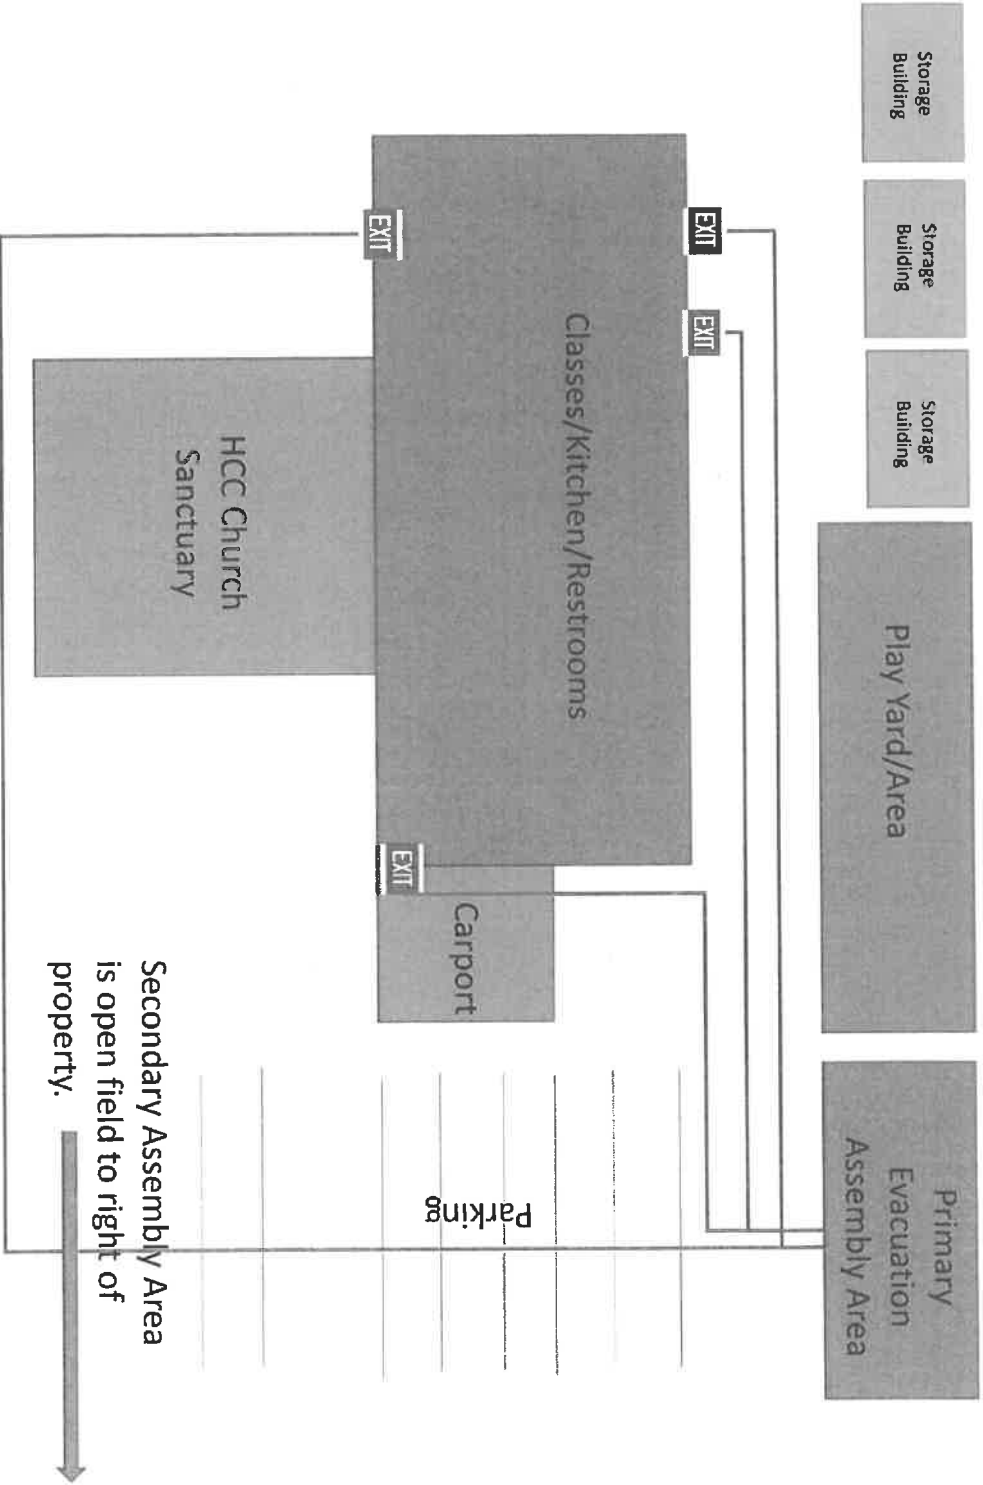

Parking

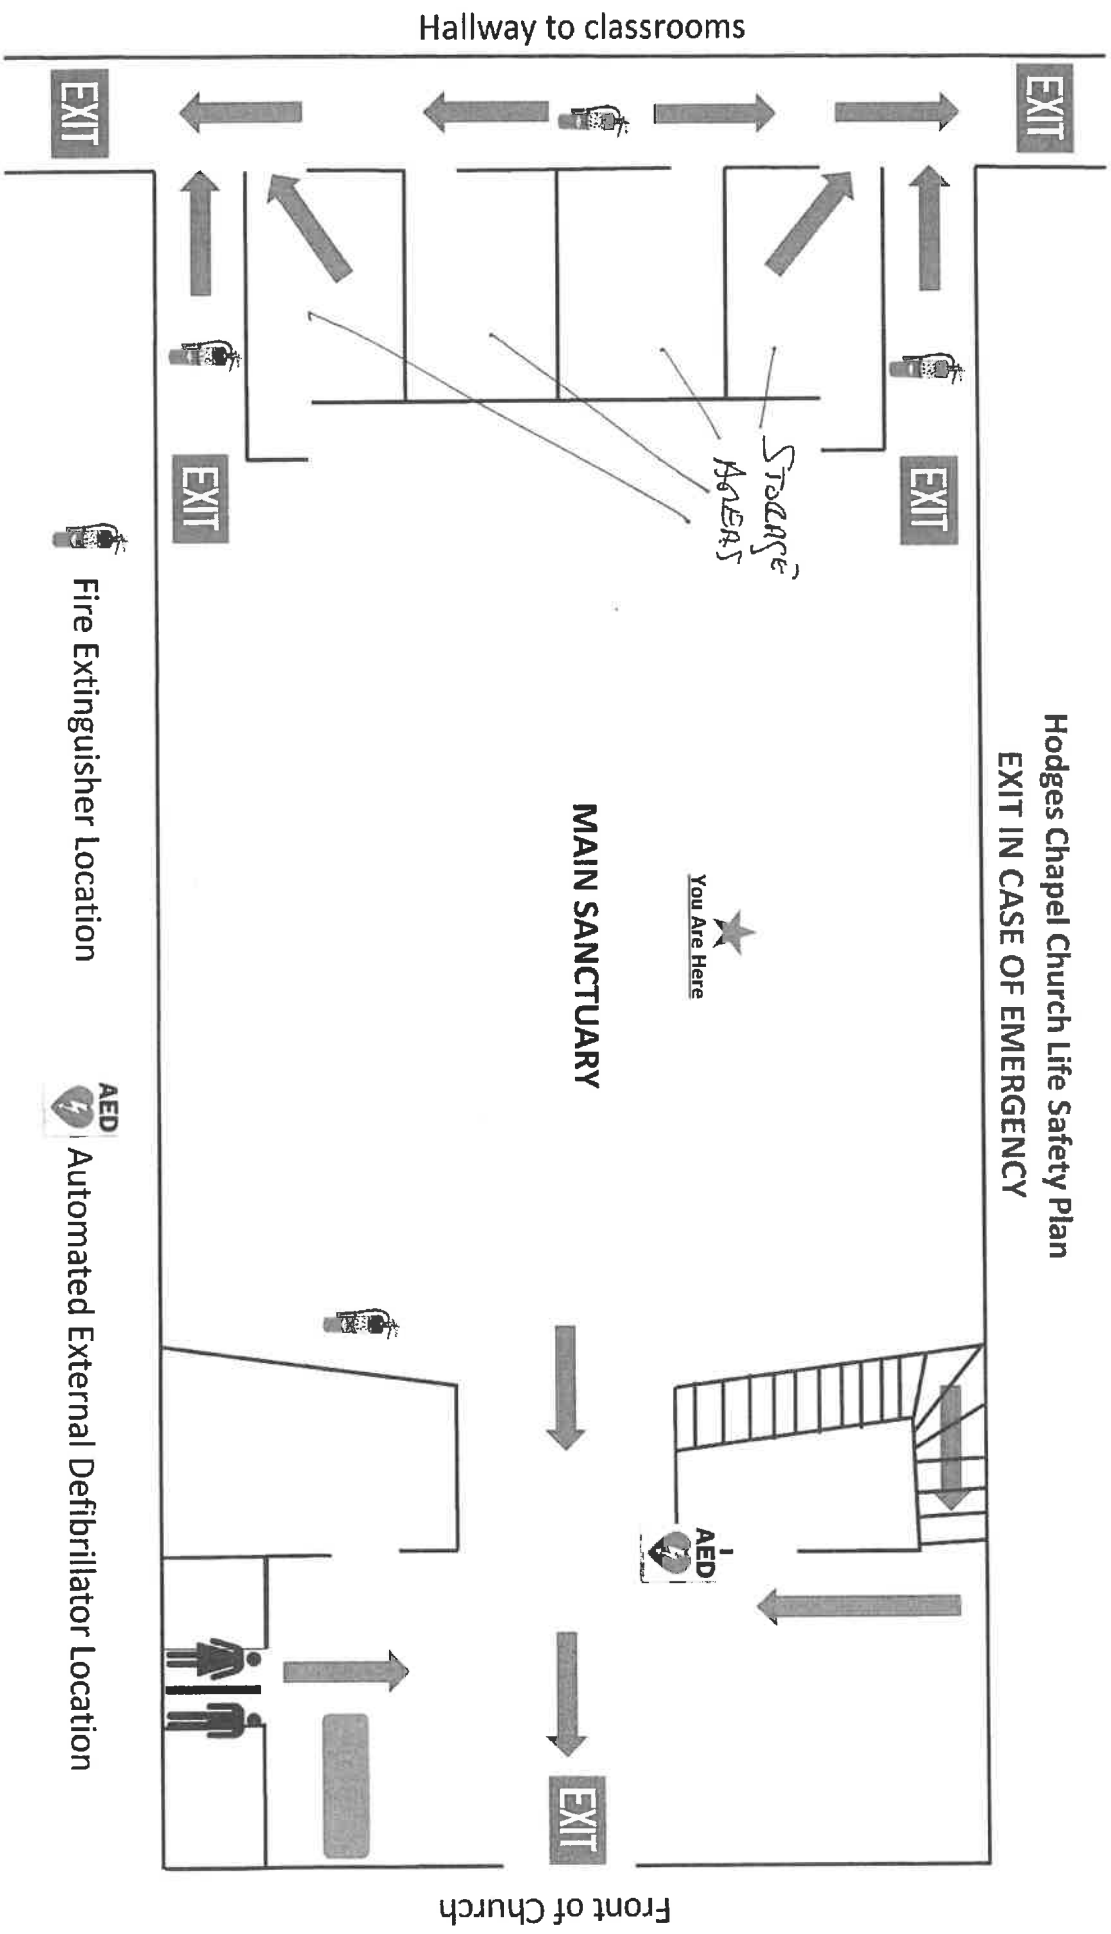

Hodges Chapel Church Life Safety Plan
 EXIT IN CASE OF EMERGENCY

Fire Extinguisher Location

AED Automated External Defibrillator Location

Hallway to classrooms

Front of Church