


| No. | Date | Remarks |
|-----|------|---------|
| | | |
| | | |
| | | |


REVISIONS

| | |
|-------------------|-------------|
| Project #: | 1801-020094 |
| Date: | 03/19/18 |
| Drawn/Checked By: | NSK |
| DWG. Checked By: | PAT |
| Scale: | 1/4"=1'-0" |

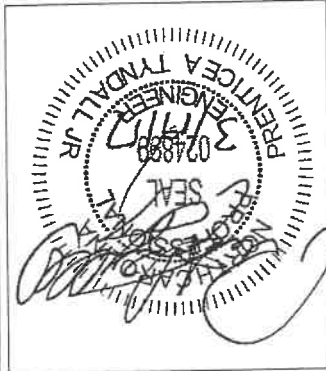

Client:
Beverly Scott
1794 Old Stage Rd.
Erwin, NC

Plan:
1794 Old Stage Rd.
Erwin, NC



TYNDALL
ENGINEERING & DESIGN, P.A.

250 Shipwash Drive • Garner • North Carolina • 27529
1 919 773-1200 • F 919 773-9658
www.tyndallengineering.com

Engineers seal does not include construction means, methods, techniques, sequences, procedures or safety precautions. Any deviations or discrepancies on plans are to be brought to the immediate attention of Tyndall Engineering & Design, P.A. Failure to do so will void Tyndall Engineering & Design, P.A. liability. Please review these documents carefully. Tyndall Engineering & Design, P.A. will interpret that all dimensions, recommendations, etc. presented in these documents were deemed acceptable once construction begins.

Reviewed for Fire Code Compliance
Harnett COUNTY NORTH CAROLINA
Leslie Jackson
02/20/2024 4:34:55 PM

FLOOR PLAN

3/16" = 1'-0"

