

on-Itemized QUOTE Estimate



REQ. QUOTE DATE	//	ORDER #	
ORDER DATE	//	QUOTE #	28182
DELIVERY DATE	//	CUSTOMER ACCT #	000001436
DATE OF INVOICE	//	CUSTOMER PO #	
ORDERED BY		INVOICE #	
		TERMS	
SUPERINTENDENT		SALES REP	David Williams III
JOBSITE PHONE #		SALES AREA	

Nathan Coreoran (910) 985-0561	JOB NAME: Nathan Coreoran\24-0-0	LOT #	SUBDIV:
	MODEL:	TAG: 24-0-0	JOB CATEGORY:
	DELIVERY INSTRUCTIONS:		
SPECIAL INSTRUCTIONS:			

BUILDING DEPARTMENT	OVERHANG INFO	HEEL HEIGHT	00-04-07	REQ. LAYOUTS	REQ. ENGINEERING	QUOTE	BY	DATE
	END CUT	RETURN		NONE	NONE	LAYOUT		//
	PLUMB		GABLE STUDS			0 IN. OC	CUTTING	

ROOF TRUSSES		LOADING INFORMATION		TCLL-TCDL-BCLL-BCDL	STRESS INCR.	ROOF TRUSS SPACING: 24.0 IN. O.C. (TYP.)								
				20.0,10.0,0.0,10.0	1.15									
PROFILE	QTY	PITCH		TYPE ID	BASE SPAN	O/A SPAN	LUMBER		OVERHANG		CANTILEVER		STUB	
		PLY	TOP				BOT	TOP	BOT	LEFT	RIGHT	LEFT	RIGHT	LEFT
	26	4.00	0.00	FINK TR1	24-00-00	24-00-00	2 X 4	2 X 4	01-00-00	01-00-00				
	2	4.00	0.00	GABLE TR1GA	24-00-00	24-00-00	2 X 4	2 X 4	01-00-00	01-00-00				

ACCEPTED BY SELLER BY: _____ TITLE: _____ DATE OF ACCEPTANCE: _____	ACCEPTED BY BUYER	SUB-TOTAL	\$2,094.00
	PURCHASER: _____		
	BY: _____ TITLE: _____	DELIVERY	\$125.00
	ADDRESS: _____	SUB-TOTAL	\$2,219.00
	PHONE: _____ DATE: _____	SALES TAX 7.000%	\$146.58
	GRAND TOTAL	\$2,365.58	

24'

2x6 End walls

2x4 Side walls

40"

3/0 x6/8
DOOR
OUTSWING

11' 7 1/2"

3/0 X4/6
WINDOW

MOBILE CLASSROOM

36'

2x4 Side walls

3/0 X4/6
WINDOW

3/0 x6/8
DOOR
OUTSWING


11' 7 1/2"

40"


2x6 End walls

- A -

HVAC BARD UNIT

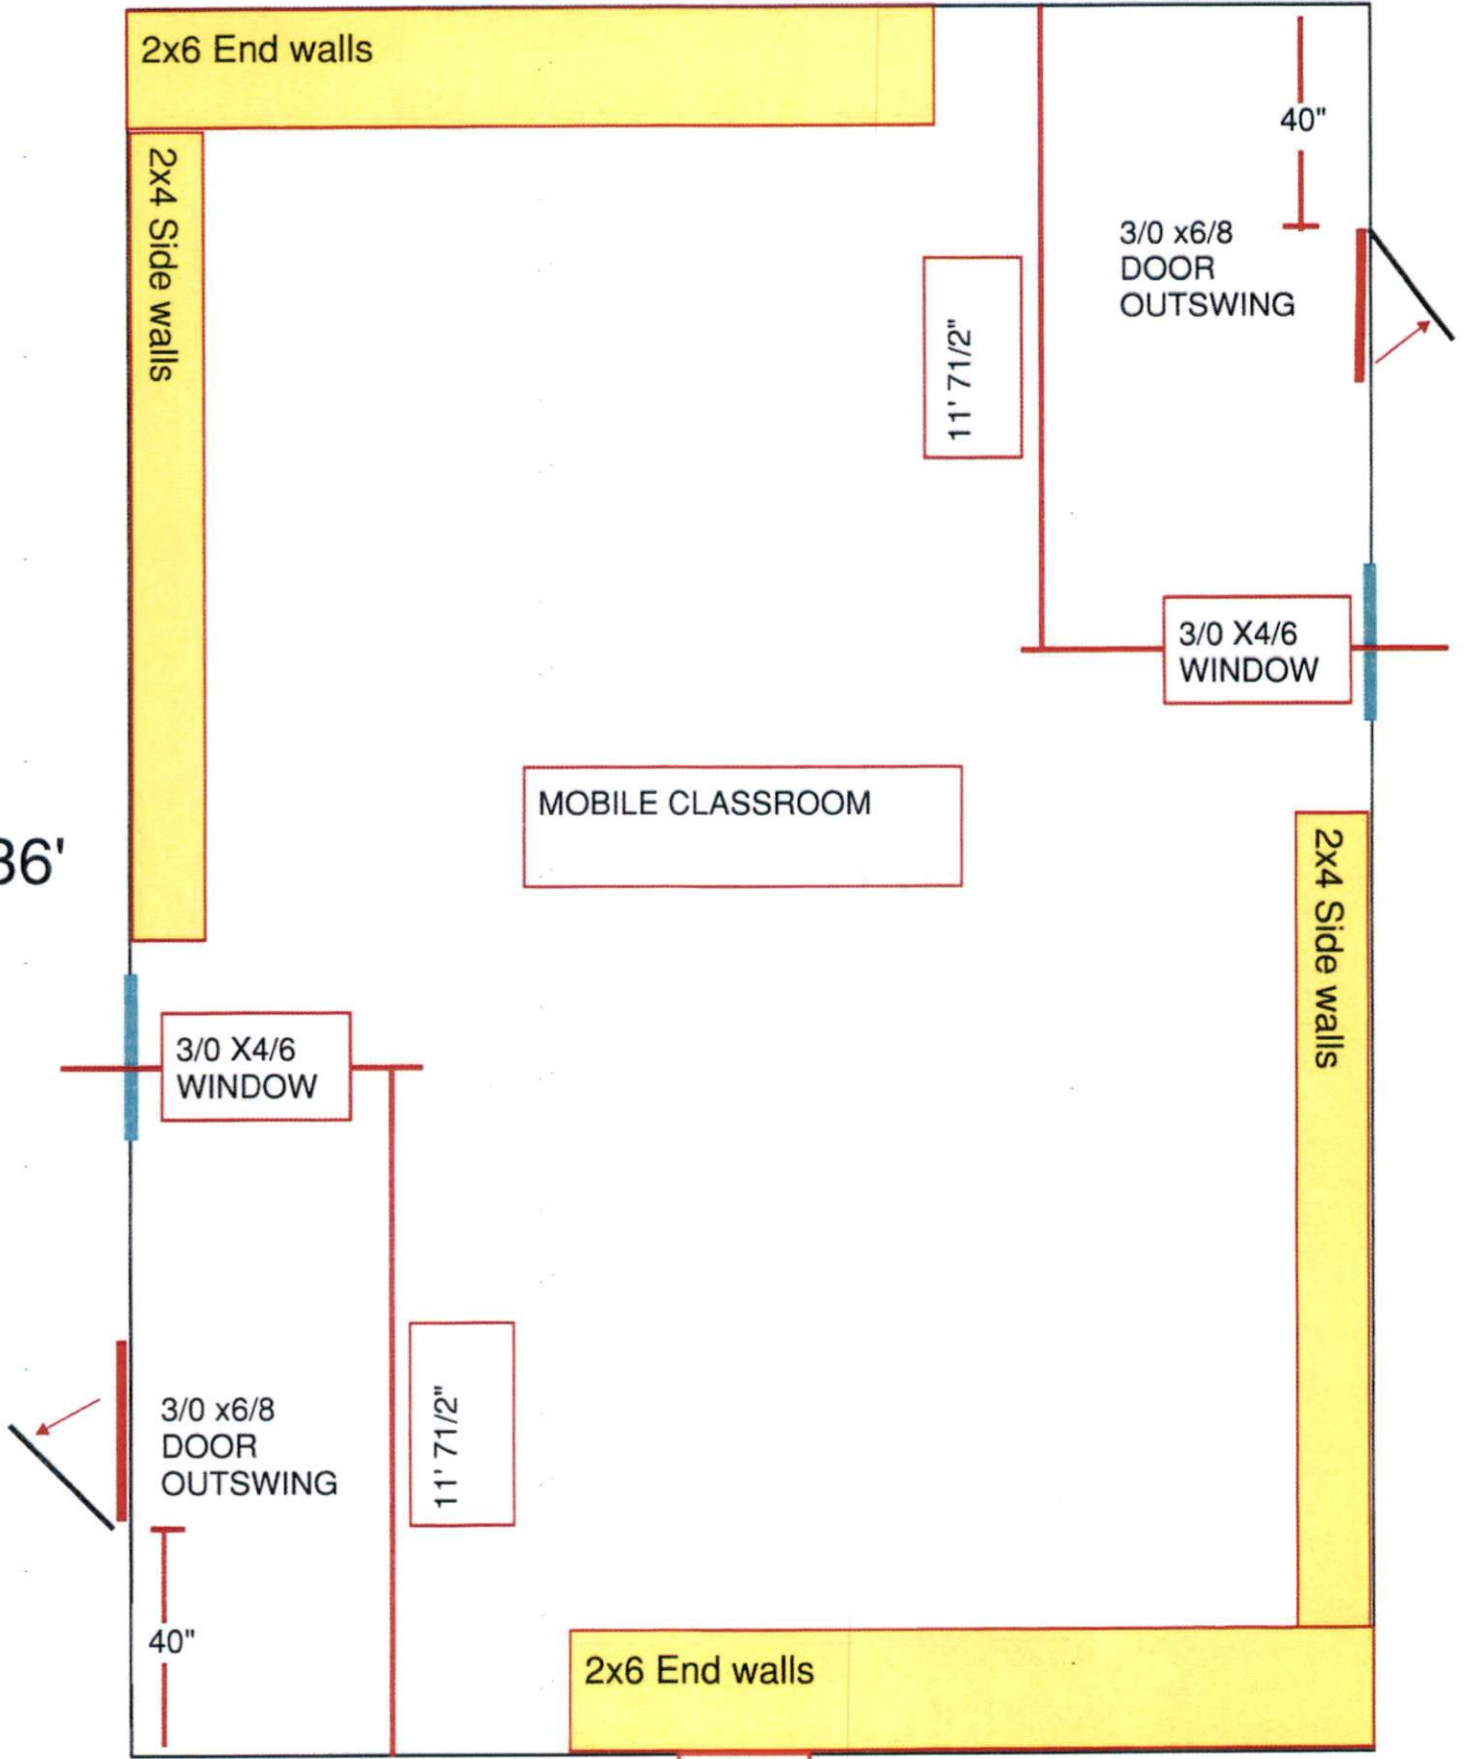

OUTSIDE WALL DETAILS

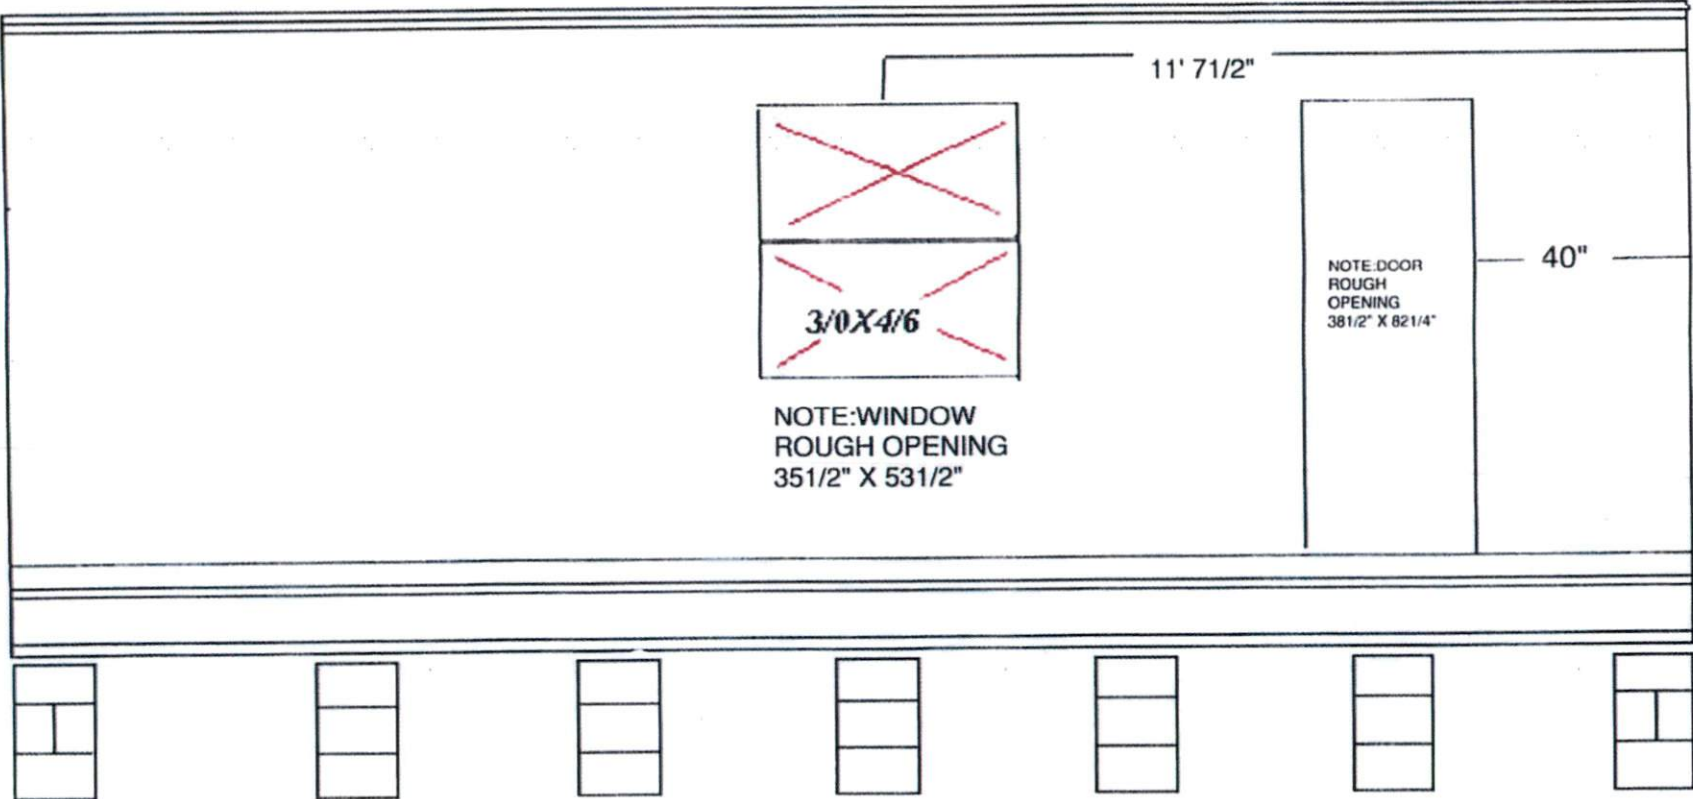



1/2 SHEETROCK

R-15 INSULATION

