
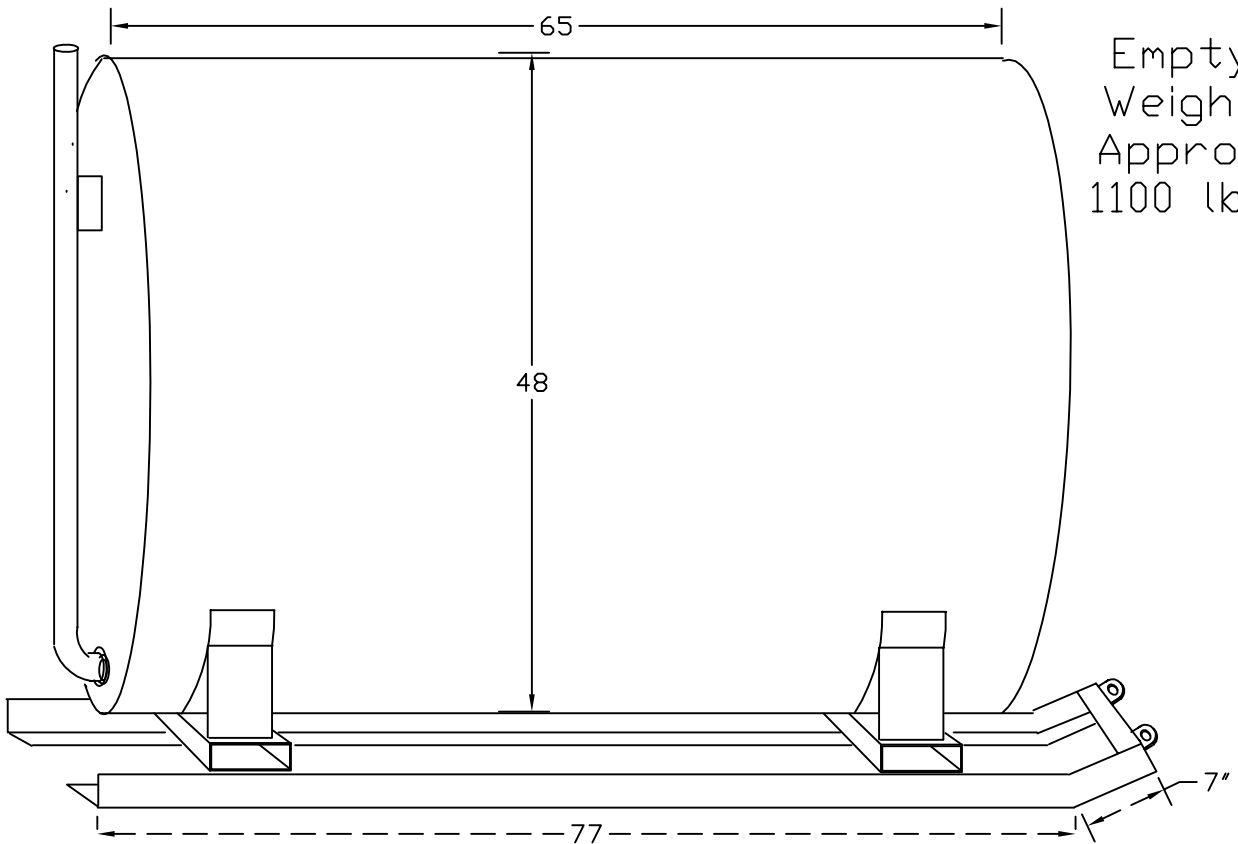


Tank Information

ZONE	REV	DESCRIPTION	DATE	APPROVED
------	-----	-------------	------	----------

June 2020

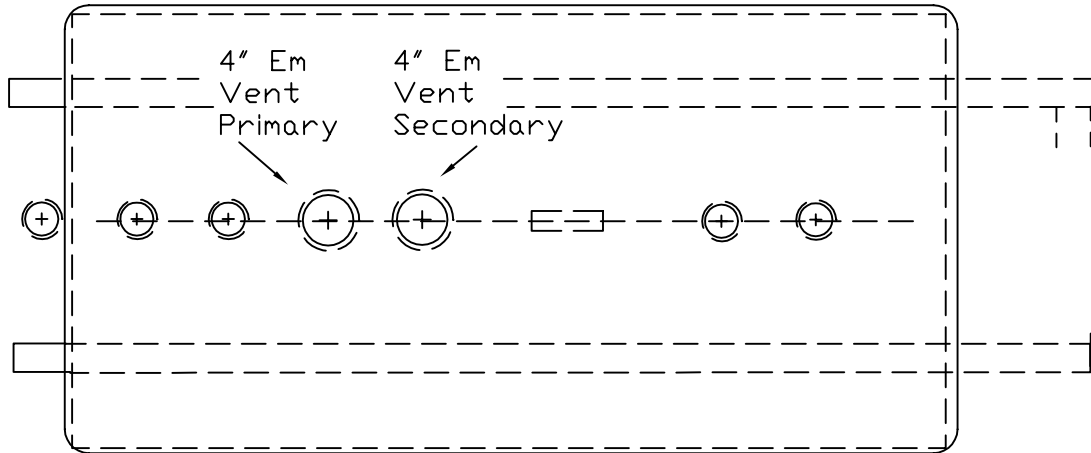

Empty Weight
Approx
1100 lbs

FINAL APPROVED DRAWING
BY: _____
DATE: _____



Pee Dee Tank

1333 North Douglas St
Florence, SC 29501
Telephone (843) 669-3381
Fax (843) 664-9118

500SKDW

509 Gallon Aboveground Double Wall Tank with
2" x 2" x 1/4" Skids, 12 Gauge Carbon Steel
Construction, 30 x 36 Platform

UL142
Listed

For Stationery Use Only

REV

SCALE

Lane

SHEET