


TIMMONS GROUP

YOUR VISION ACHIEVED THROUGH OURS.

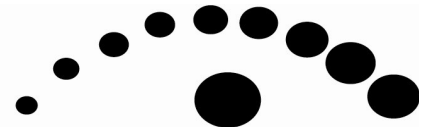


FIELD REPORT

Project Name: 308 Jarco Dr	Location: Fuquay Varina, NC
Project No.: 71571	Permit No.:
Client: Triangle Home Pros	Weather: 75°F Sunny
Contractor: E & M Concrete	Date: 6/4/25
Technician: George Nicksich	Portal to Portal Time: 2.0

Summary: Framing inspection of upper connections

Notes: Tech arrived on site as requested by contractor. Tech used scissor lift to observe steel stud framing was connected and secured to adjacent steel, ceiling framing, and track. Connection points were made with self tapping screws. Tech observed all areas above the 12' high ceiling to be completed. Tech will return to check lower connections at contractors request.


Report By:  (Signature) George Nicksich (Print)

Reviewed By: George Nicksich **Date:** 6/4/25

Page 1 of 2


TIMMONS GROUP


YOUR VISION ACHIEVED THROUGH OURS.

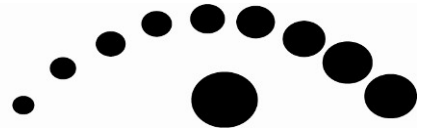

FIELD REPORT PHOTOS

Project Name: 308 Jarco Dr	Location: Fuquay Varina, NC
Project No.: 71571	Permit No.:
Client: Triangle Home Pros	Weather: 75°F Sunny
Contractor: E & M Concrete	Date: 6/4/25
Technician: George Nicksich	Portal to Portal Time: 2.0

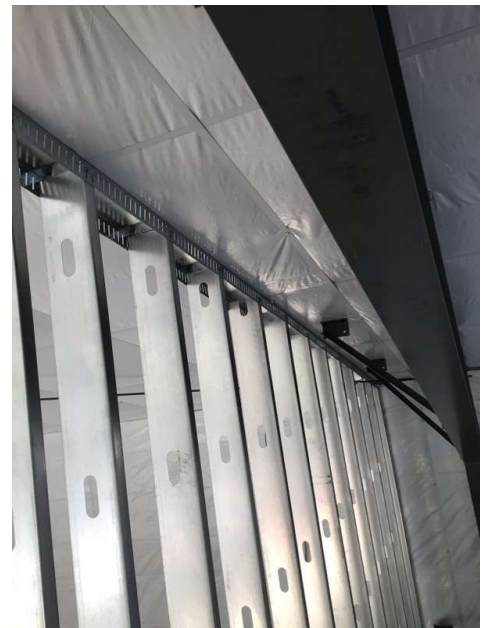

Report By:  (Signature) George Nicksich (Print)

Reviewed By: George Nicksich **Date:** 6/4/25

Page 2 of 2