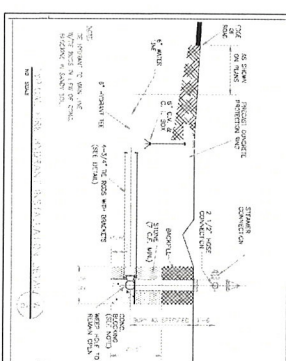
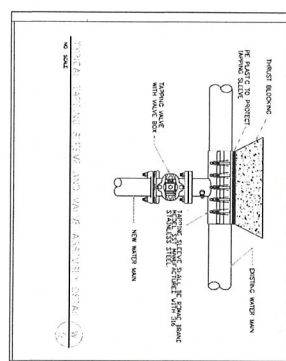
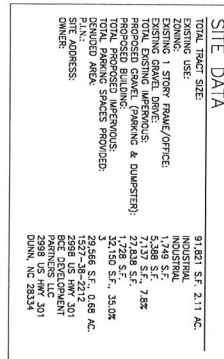


Signature:
 Email: earhartdravincing@gmail.com


- GRAPHIC SCALE
- (IN FEET)
-

DRAWING
SHEET
C-3

STEWART - PROCTOR
SP ENGINEERING AND SURVEYING P-0148
319 CHAPANOKE ROAD
Raleigh, North Carolina 27603
Phone (919) 779-1855 Fax (919) 779-1661

[illegible]


BUILDING VIEW

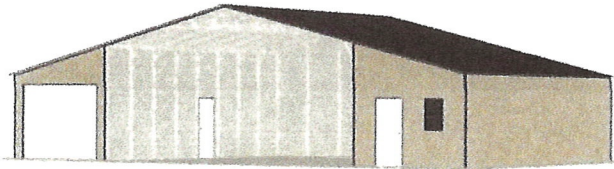

FRONT

A handwritten signature in black ink, consisting of a stylized, cursive letter 'K' or similar character.


BUILDING VIEW

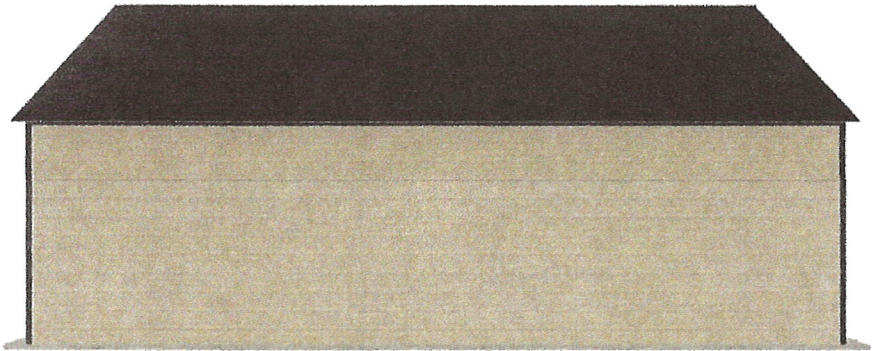

LEFT

pl


BUILDING VIEW

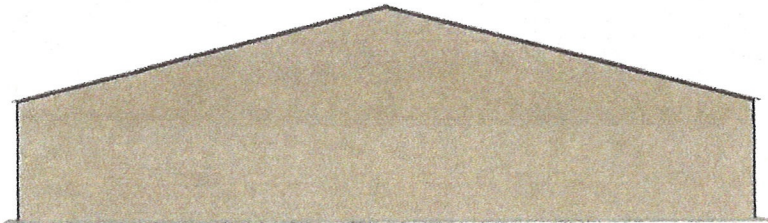

BACK

A handwritten signature or set of initials in black ink, located in the lower right quadrant of the page. The signature is stylized and appears to consist of several connected loops and strokes.

2D DRAWING-1

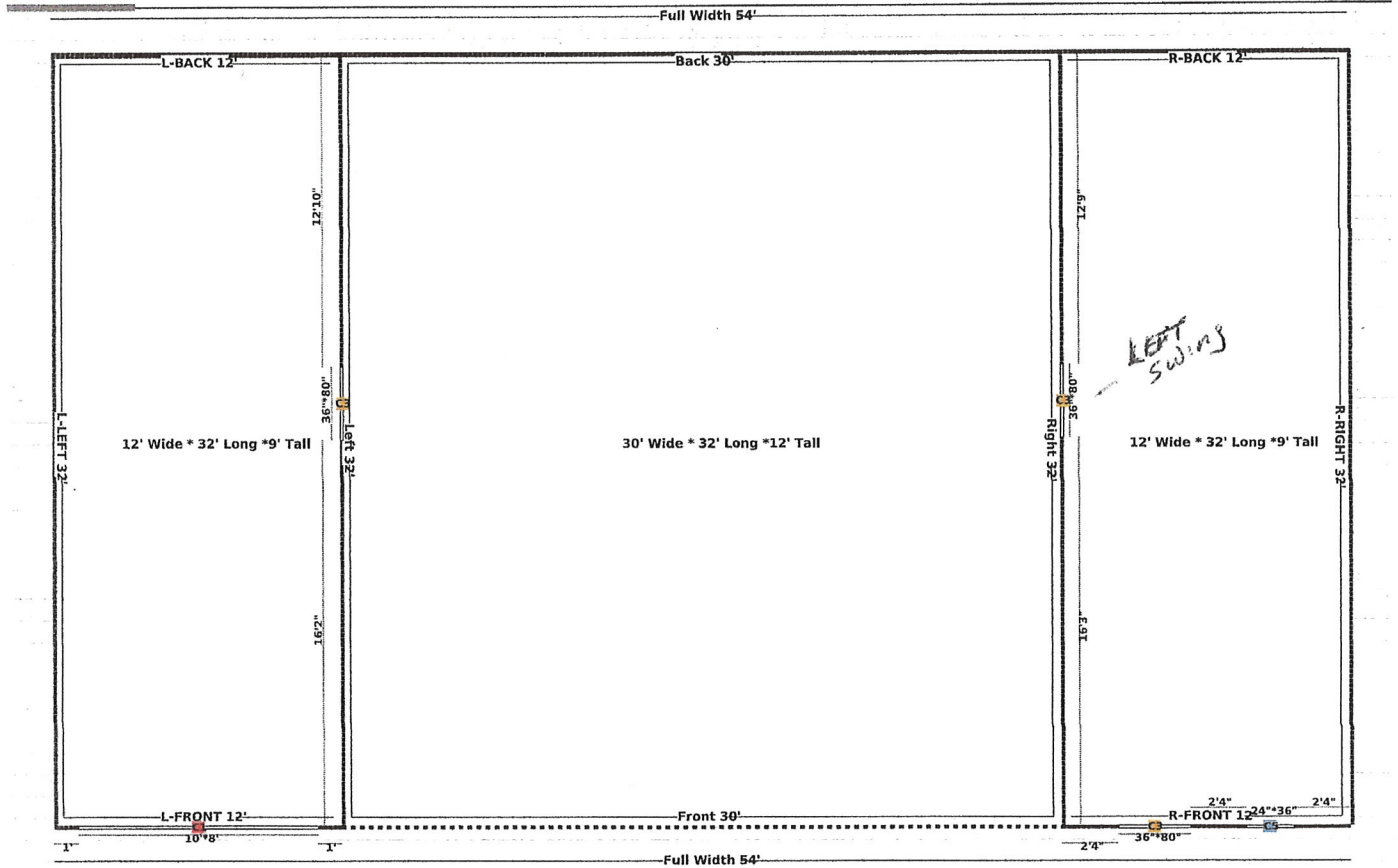

LEGENDS

- C1 Garage Door C2 Garage Door Frameout C3 Walk in Door C4 Walk in Door Frameout C5 Windows C6 Windows Frameout C7 Open Wall
- C8 Close Wall C9 Distance C10 Storage Length (Utility) C Cupola

[Handwritten signature]