



BUILDING VIEW

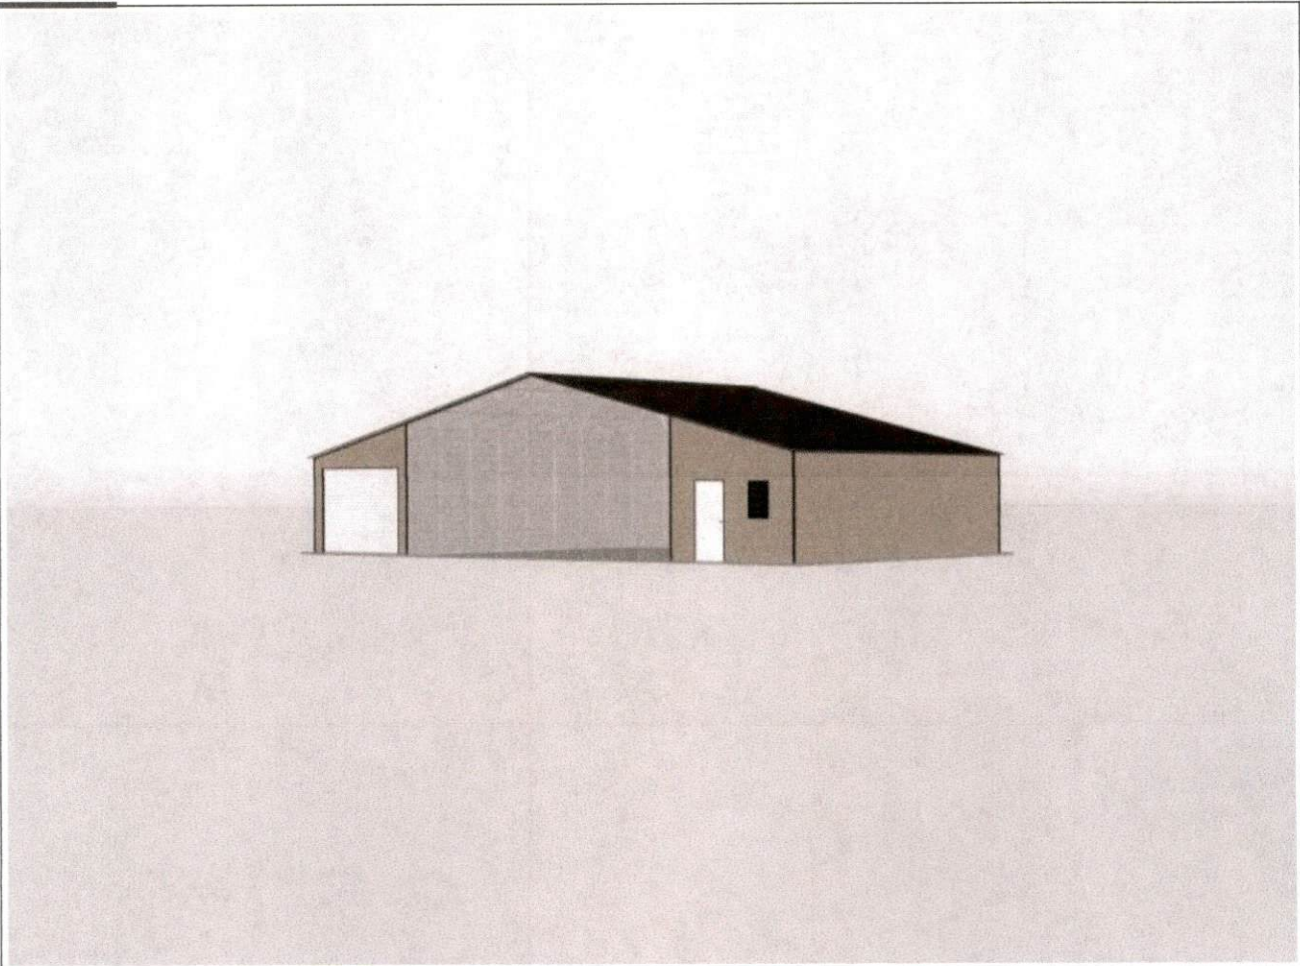


VIEW IMAGE 1

BUILDING VIEW

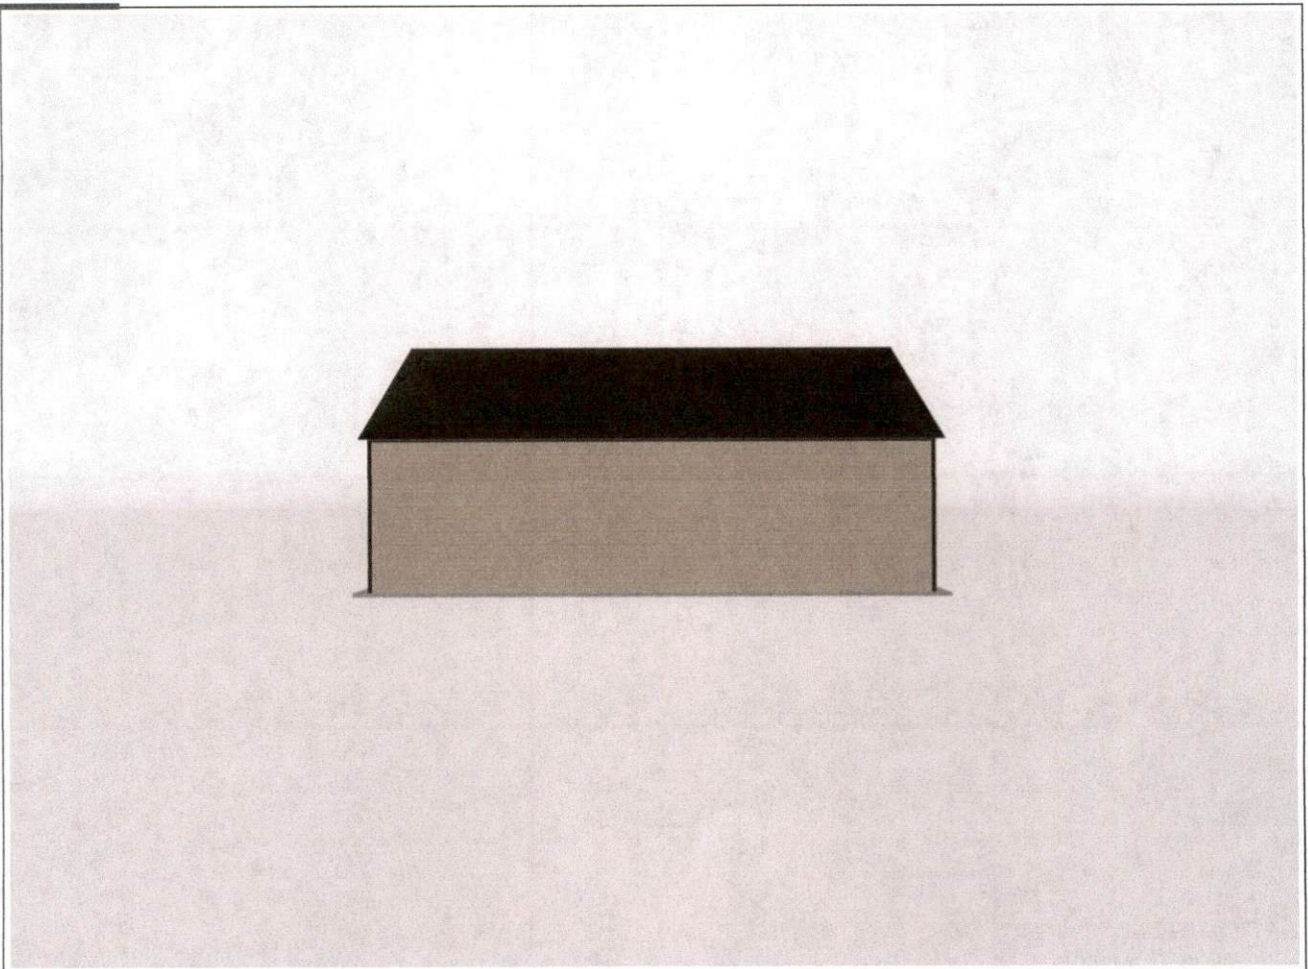


VIEW IMAGE 2

BUILDING VIEW

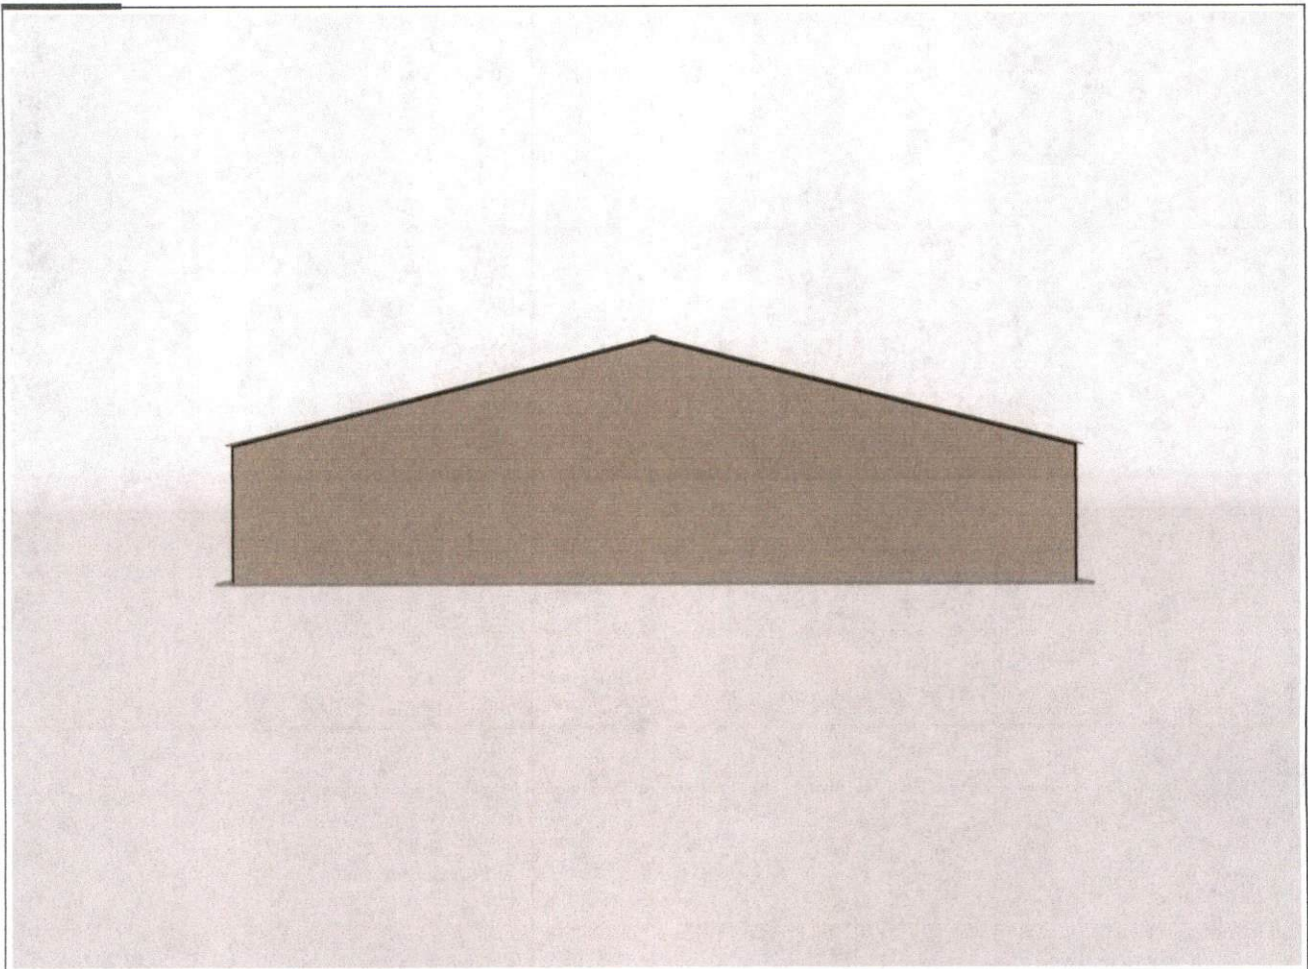


VIEW IMAGE 3

BUILDING VIEW

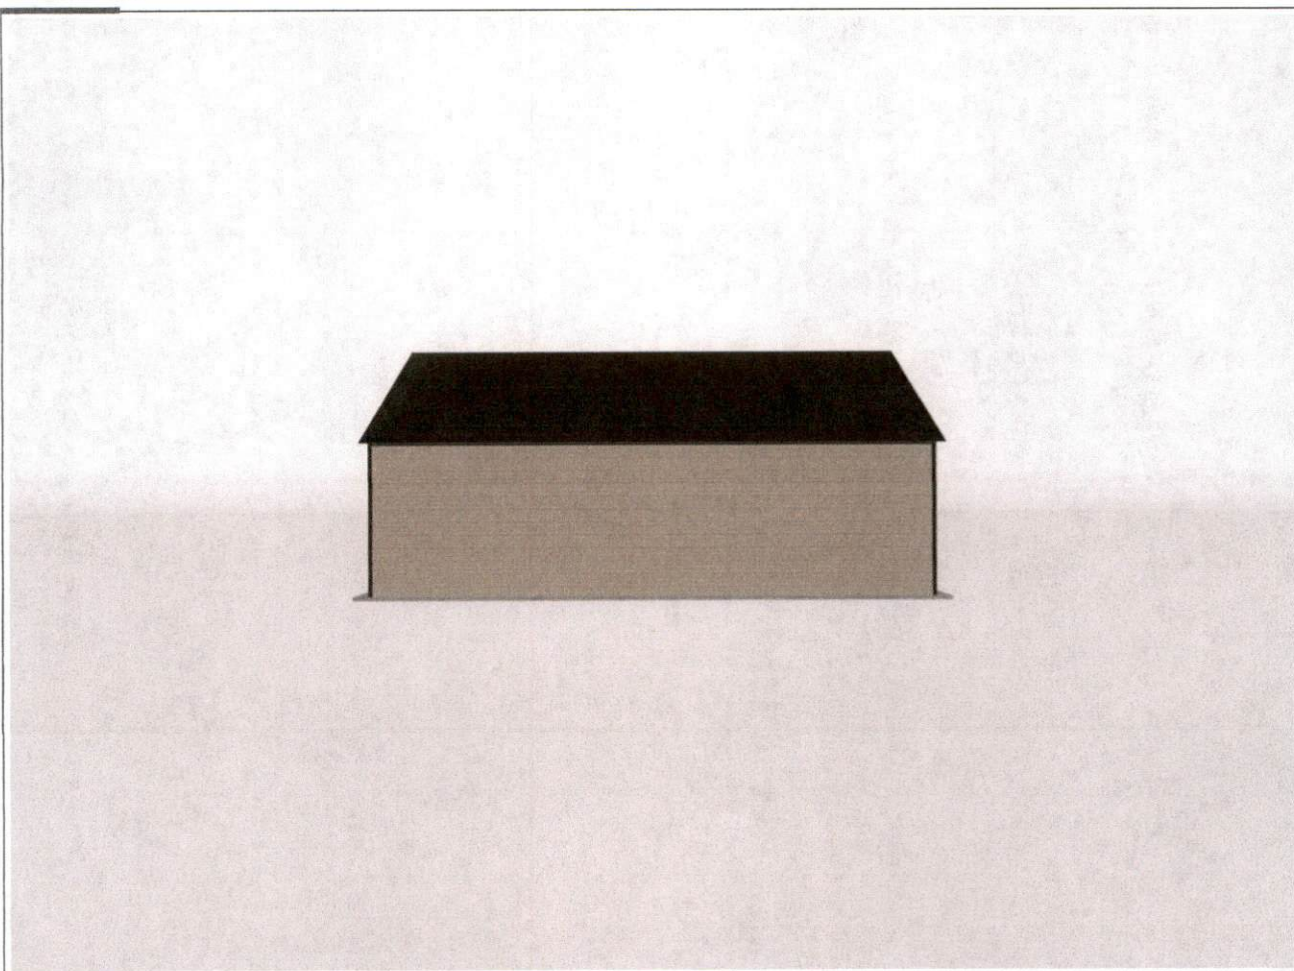

VIEW IMAGE 4

2D DRAWING-1

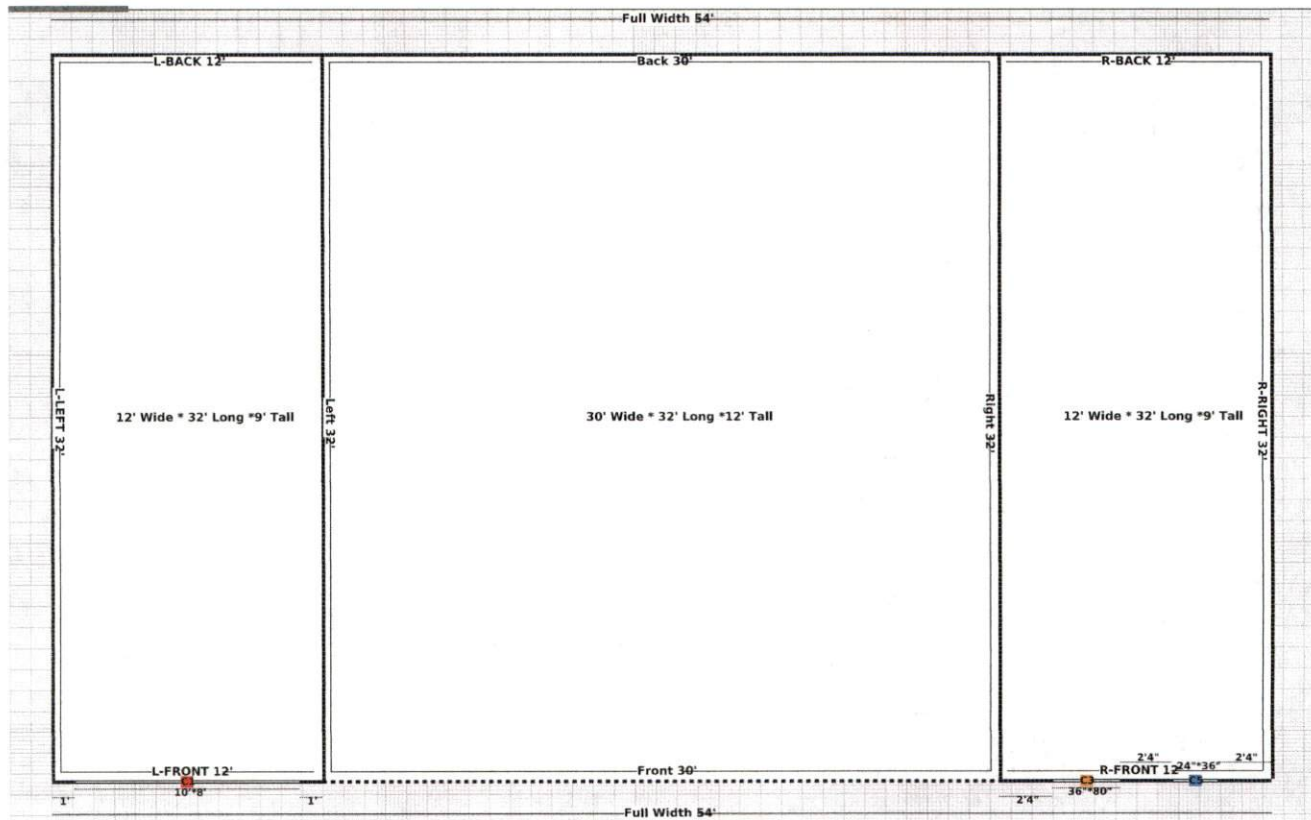

LEGENDS

- Garage Door
- Garage Door Frameout
- Walk in Door
- Walk in Door Frameout
- Windows
- Windows Frameout
- Open Wall
- Close Wall
- Distance
- Storage Length (Utility)
- Cupola