



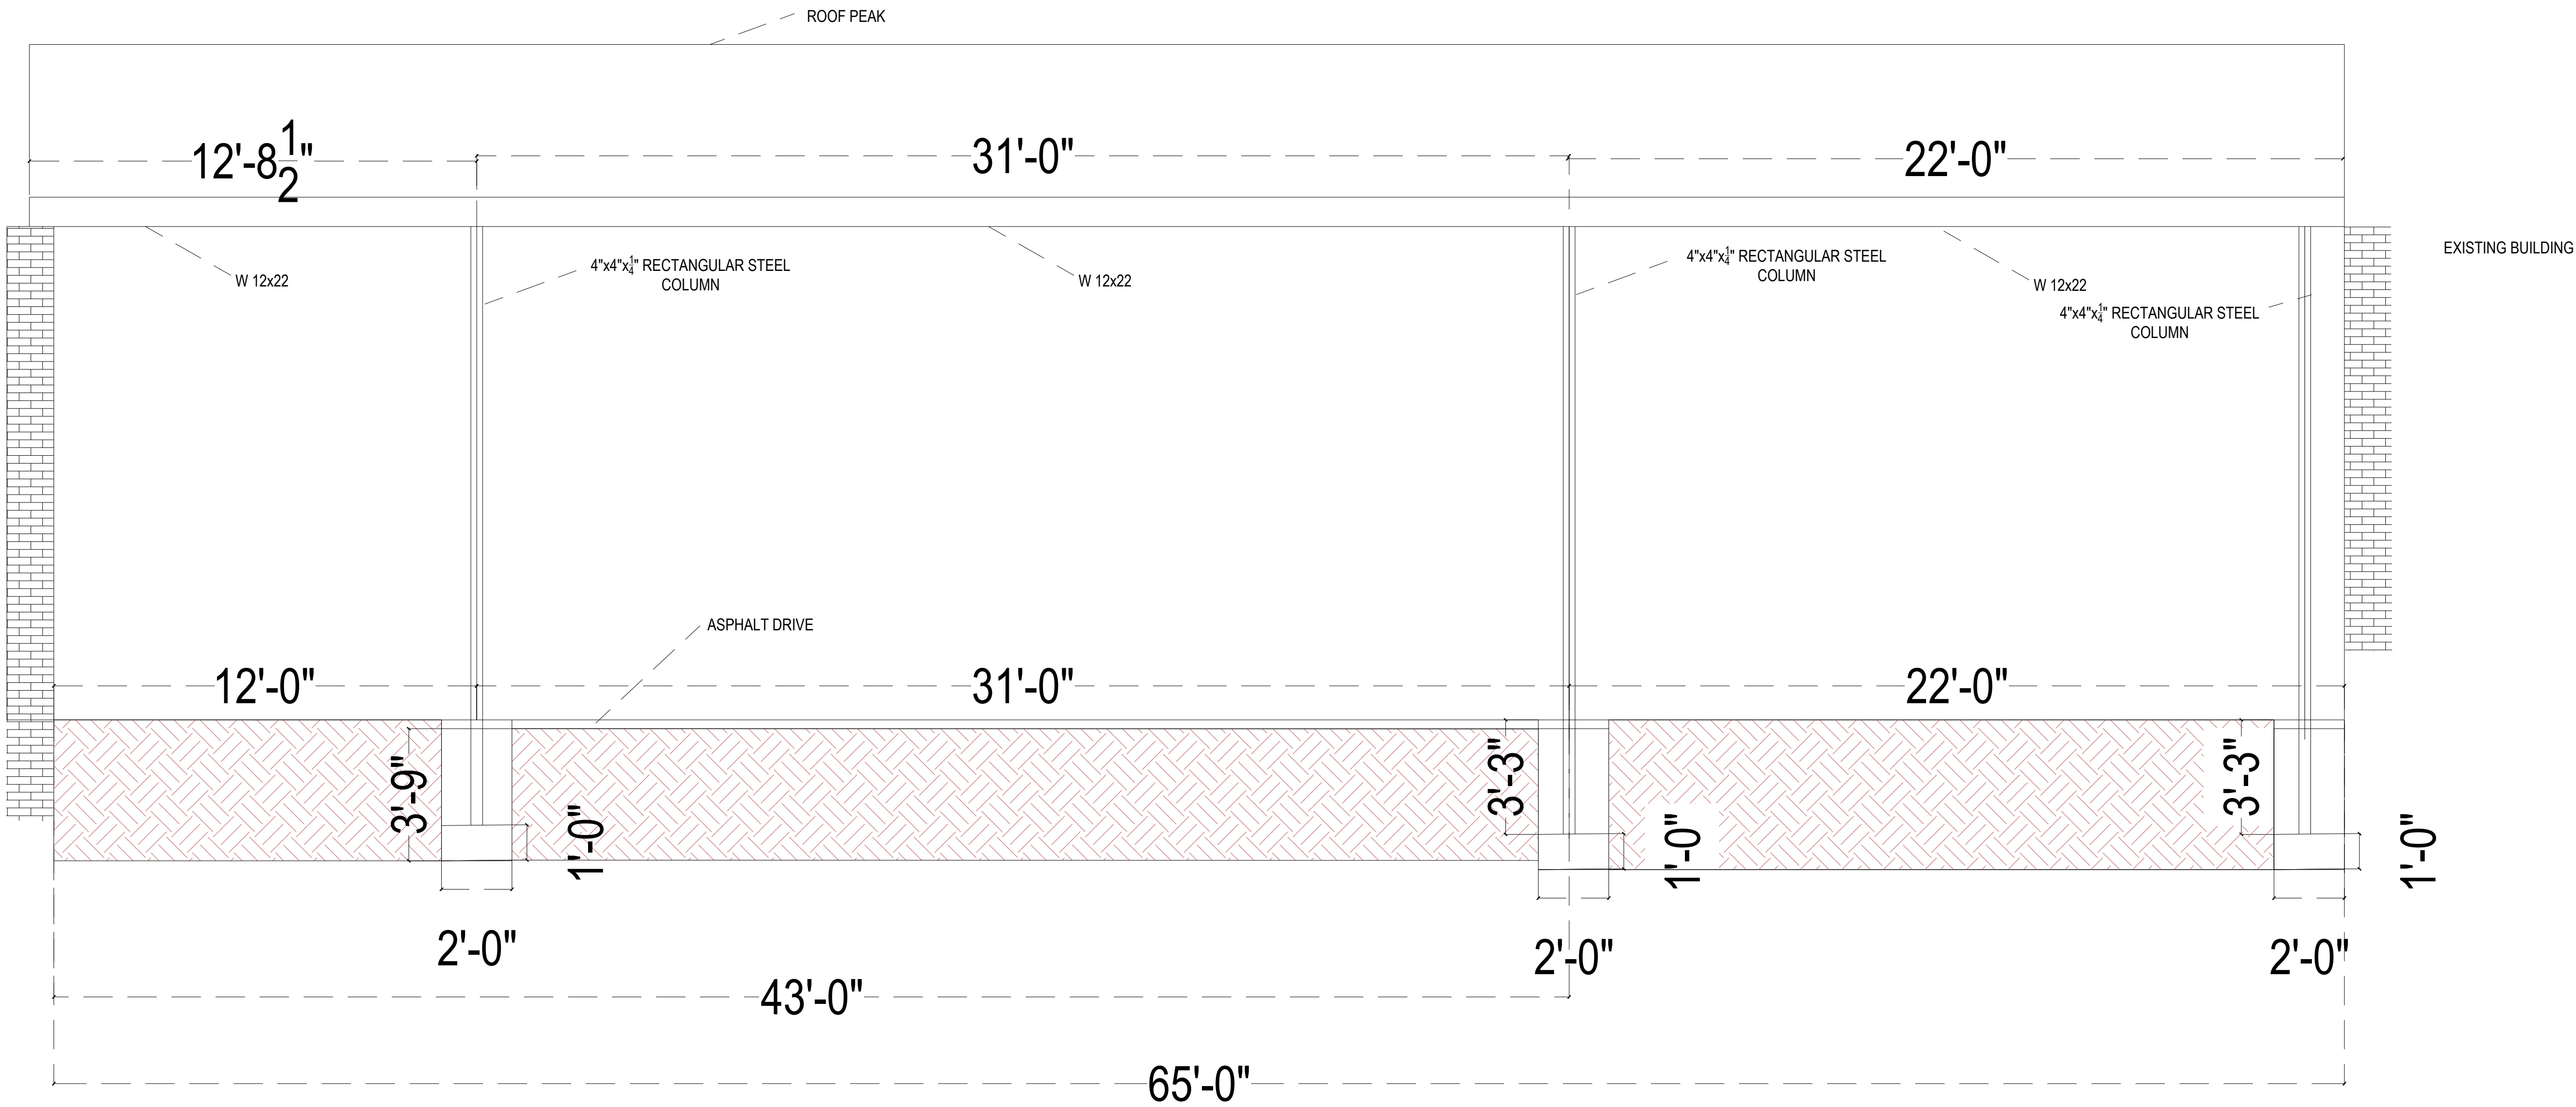


STRUCTURAL
SCALE: 3/8" = 1'

REVISIONS	BY
	CGB

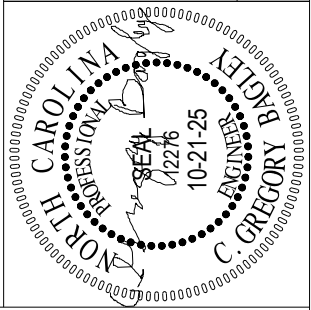

805 COKESBURY ROAD
DUNN, NC 27526
PHONE: (919) 552-1600
FAX: (919) 552-6325

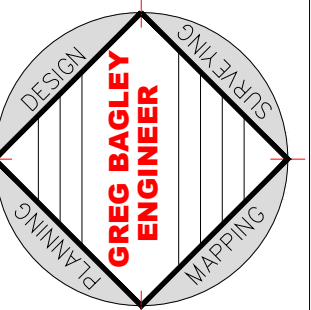

STRUCTURAL
PLAN FOR PORTICO

RODNEY GREGORY
PLANS FOR
HWY 210 BUNN LEVEL
BUNN LEVEL
HARNETT COUNTY N.C.

DATE	10-22-2025
SCALE	SHOWN
DESIGNED BY	CGB
DRAWN BY	
SHEET	STR1-OF-1
	STRUCPLAN