


- [illegible]

SAW CUT 1/4 DEPTH OF CONCRETE, CAULK

F.F.E.

TYPICAL CONTROL JOINT

N.T.S.

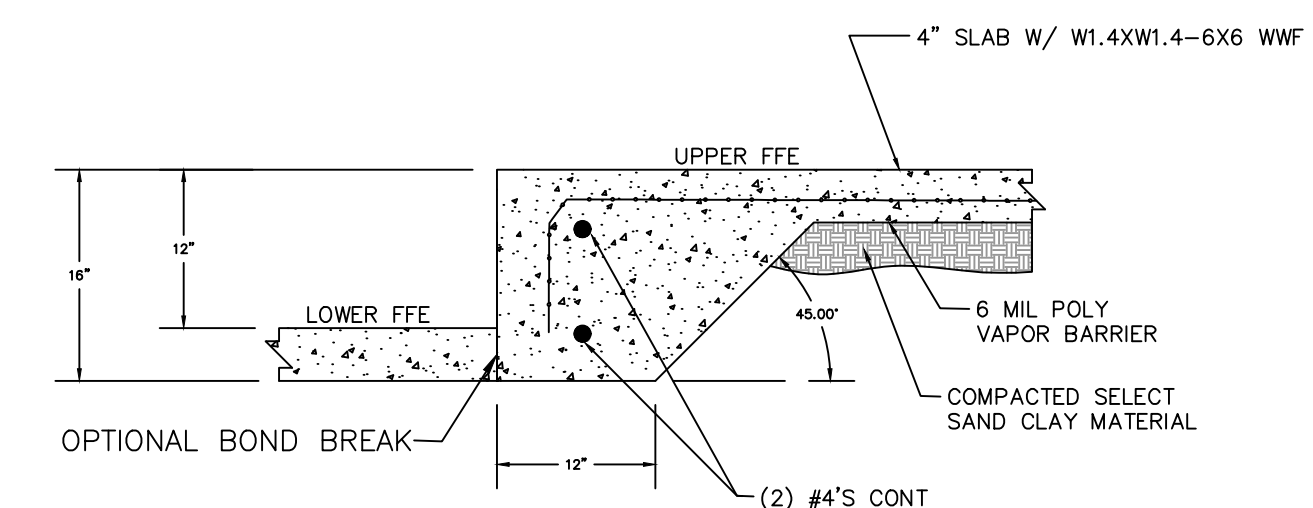

SECTION C CONT. FOOTING DETAIL

EASY STORAGE
BUILDING 2
CAMERON, NC

[illegible]

SUMMIT DESIGN GROUP, INC.
 STRUCTURAL • CIVIL • MECHANICAL • ELECTRICAL
 1720 PEARLIE COURT SW
 OCEAN ISLE BEACH, NC 28469
 910-876-0376
 FIRM LICENSE C-2585

