

109 East B. St, Erwin, Nc 28339

Word & Glory Church

6'x11'x5" Platform
Removable

All seats
are removable
and
Stackable.

30 seat
Configure


40 seat
Configure

Red dot is Post
From Floor to
Ceiling

3/16" = 1'

Door Hardware

Push bar exit hardware

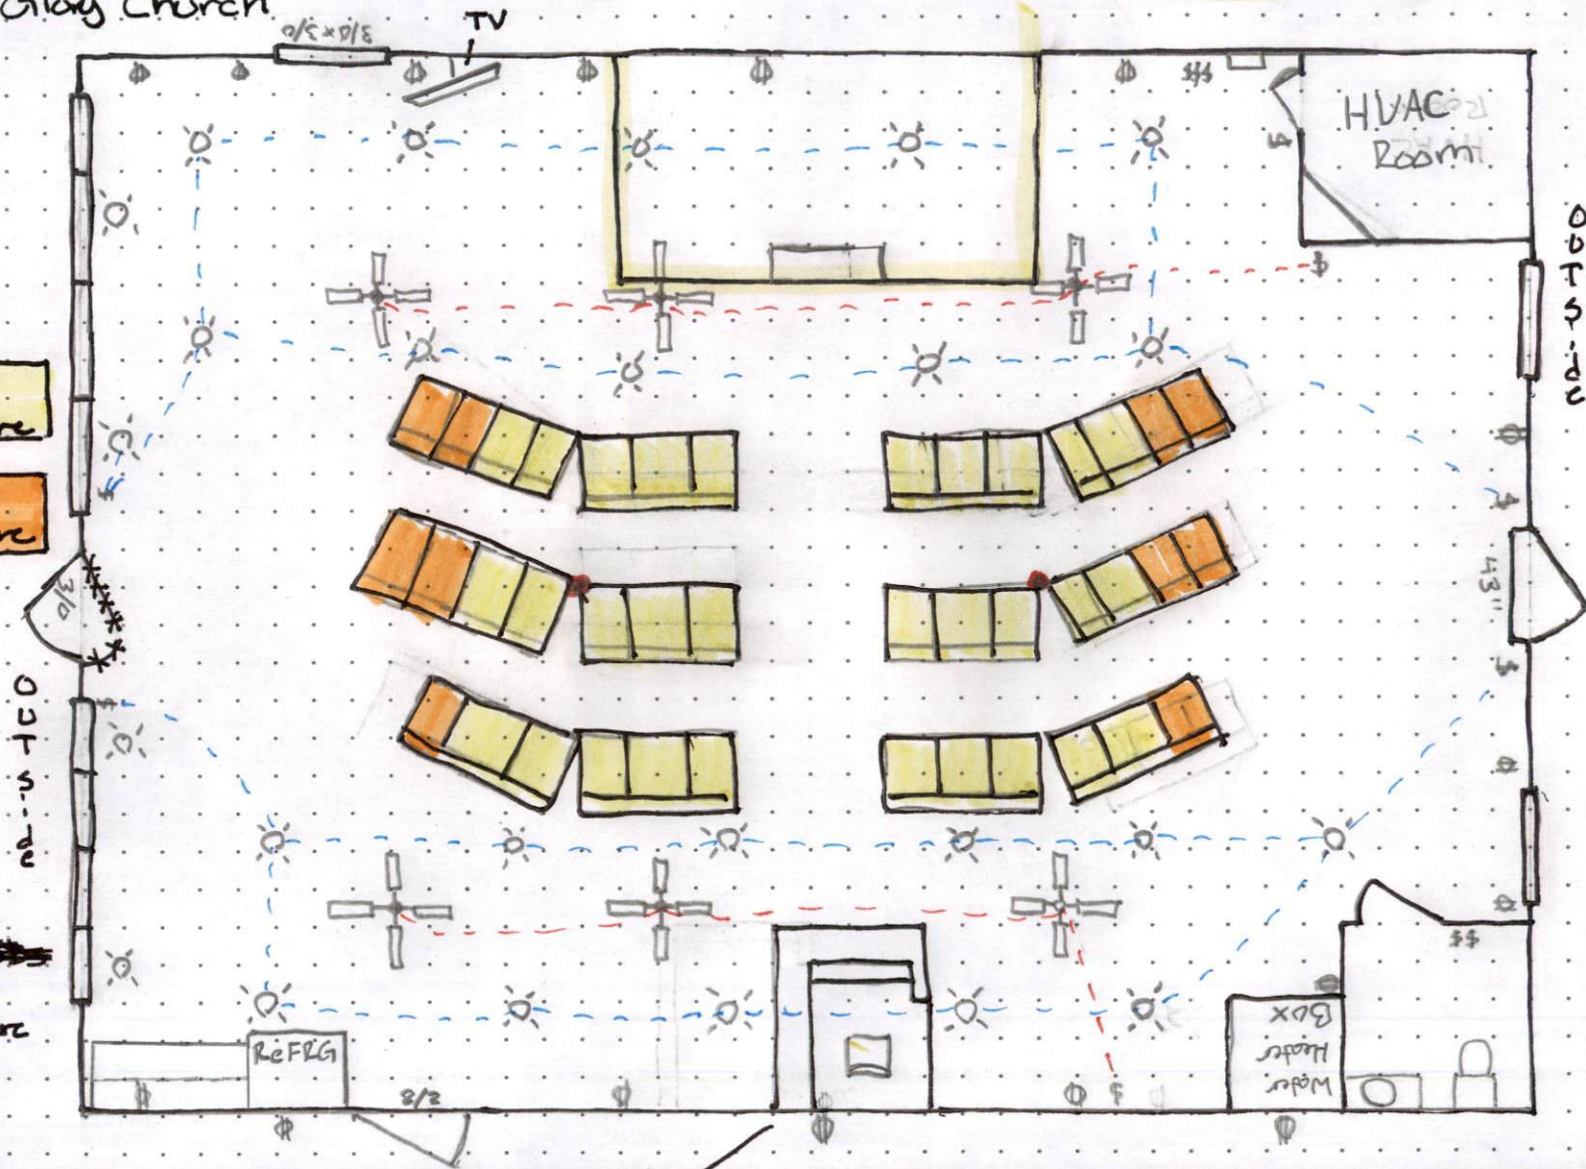

Free standing both for sound and camera

Life Safety Plan

Outside

