


FRONT

40.6 FT

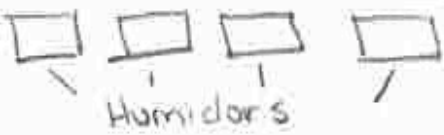


38.9 FT

BACK ROOM / STORAGE


WALL

38.901 FT

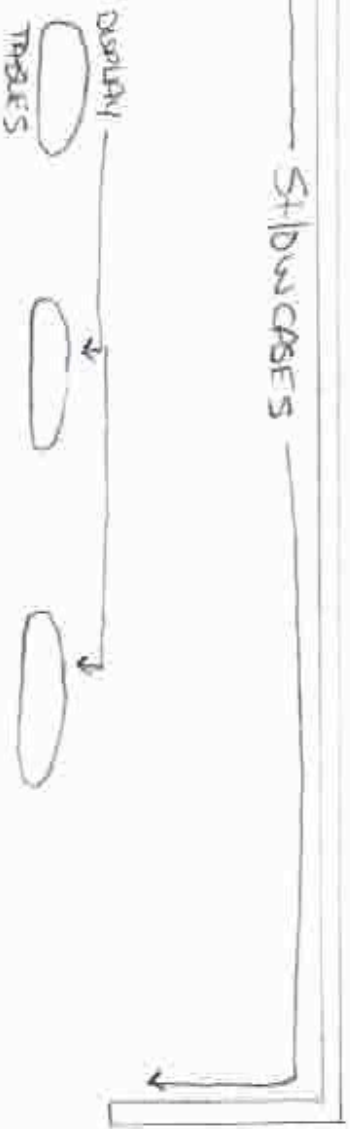

PULL DOOR (E/27) PULL DOOR

38.901 FT

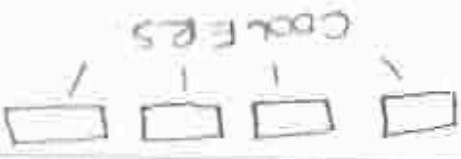

40.6 FT




Panels (Electric)

Panels (Electric)

EXIT DOOR w/ PUSH BAR

PULL DOOR

39.007 FT

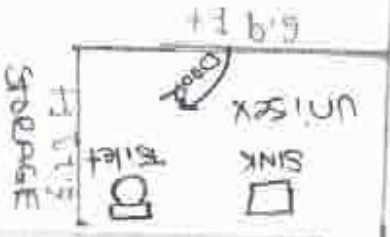

2656 NC 24-87
 Camera, NC 283