

NC 24 Convenience STORE Inc.
2656 NC 24-87
Cameron, NC 283

BACK



Unisex

SINK

Toilet

STORAGE

Panels
(Electric)

Panels
(Electric)

EXIT DOOR w/
PUSH BAR.

Unisex

SINK

Toilet

Door


STORAGE

PUSH
DOOR

BACK ROOM / STORAGE

WALL

Door

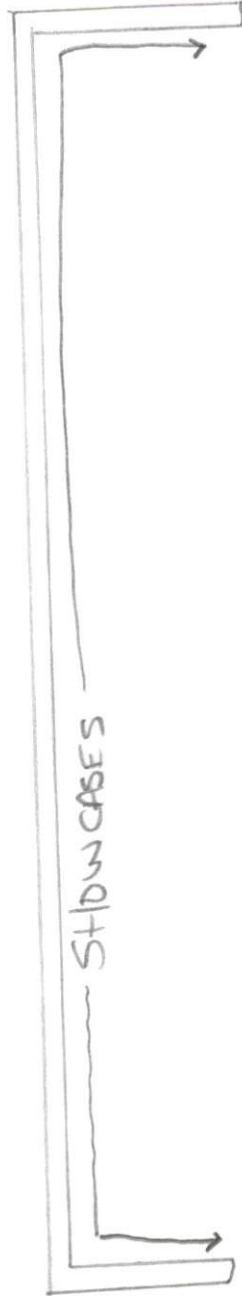

COOLERS

Humidors

DISPLAY
TABLES

SHOW CASES

PULL DOORS (EXIT) PULL DOORS

FRONT