

EQ-2 Sheet



Bookmark Summary

28 - ROYSTON LLC - UC CIGARETTE ROLL OUT CABINET
58 - ROYSTON LLC - 36" HOT HOLD CABINET
61 - ROYSTON LLC - GROMMET
116 - ROYSTON LLC - DESK
117 - ROYSTON LLC - DESK
118 - ROYSTON LLC - DESK
126 - ROYSTON LLC - SHELVING
127 - ROYSTON LLC - SHELVING
134 - ROYSTON LLC - END CAP
141 - ROYSTON LLC - 24" MERCH SHELVING
148 - ROYSTON LLC - SHELVING - FEATURE ITEM DISPLAY
143 - ROYSTON LLC - METAL LID HOLDER
159 - ROYSTON LLC - 23" KICKPLATE
161 - ROYSTON LLC - 24" KICKPLATE
162 - ROYSTON LLC - 36" KICKPLATE
164 - ROYSTON LLC - 48" KICKPLATE
173 - ROYSTON LLC - 29" KICKPLATE
179 - ROYSTON LLC - 12" KICKPLATE
283 - ROYSTON LLC - SHELVING CONNECTOR
289 - ROYSTON LLC - 36" LID AND CONDIMENT SHELF
359 - ROYSTON LLC - COFFEE STIR HOLDER
480 - ROYSTON LLC - 30" KICKPLATE
525 - ROYSTON LLC - SINGLE TONG HOLDER
649 - ROYSTON LLC - 18" TRASH CABINET
796 - ROYSTON LLC - 18" KICKPLATE
852 - ROYSTON LLC - NEWSPAPER RACK
868 - ROYSTON LLC - LOUVERED CABINET
884 - ROYSTON LLC - 2' CANDY SHELF
885 - ROYSTON LLC - 3' CANDY SHELF
886 - ROYSTON LLC - 30" SIDE PANEL
891 - ROYSTON LLC - 4' CANDY SHELF
927 - ROYSTON LLC - 36" SHELF
986 - ROYSTON LLC - 24" STORAGE CABINET
990 - ROYSTON LLC - 72"W KICKPLATE
996 - ROYSTON LLC - CORNER KICKPLATE
997 - ROYSTON LLC - 60"W KICKPLATE
3139 - ROYSTON LLC - 35" SIDE KICK PLATE

3175 - ROYSTON LLC - 23" SIDE KICK PLATE
3176 - ROYSTON LLC - 12" TRASH CABINET
3181 - ROYSTON LLC - 23" SIDE KICK PLATE
3182 - ROYSTON LLC - SPLASH GUARD
3242 - ROYSTON LLC - 42"W FRONT MERCHANDISING KIT
3246 - ROYSTON LLC - 21"W X 7"D DRAIN PAN
3249 - ROYSTON LLC - 66W KICKPLATE
3272 - ROYSTON LLC - 18" FILLER CABINET
3273 - ROYSTON LLC - 36" STORAGE CABINET
3274 - ROYSTON LLC - 30" STORAGE CABINET
3275 - ROYSTON LLC - 12" WASTE CABINET
3276 - ROYSTON LLC - 48" POS/STORAGE CABINET
3277 - ROYSTON LLC - 36" SLAT CABINET
3278 - ROYSTON LLC - 24" SLAT CABINET
3279 - ROYSTON LLC - 24" POS SLAT CABINET
3280 - ROYSTON LLC - 24" ADJUSTABLE SLAT CABINET
3284 - ROYSTON LLC - 12" WASTE CABINET
3285 - ROYSTON LLC - 24" BEVERAGE CABINET
3286 - ROYSTON LLC - 12" TOP WASTE CABINET
3288 - ROYSTON LLC - 12" 29"D WASTE CABINET
3289 - ROYSTON LLC - 36" BEVERAGE CABINET
3293 - ROYSTON LLC - TOP SUPPORT
3294 - ROYSTON LLC - 36" BEVERAGE CABINET ONLY
3295 - ROYSTON LLC - 30" BEVERAGE CABINET ONLY
3297 - ROYSTON LLC - 36" STORAGE CABINET
3298 - ROYSTON LLC - 24" BEVERAGE CABINET
3299 - ROYSTON LLC - 24" SINK CABINET
3300 - ROYSTON LLC - 24" SPLASH GUARD
3301 - ROYSTON LLC - 24" BEVERAGE CABINET
3302 - ROYSTON LLC - 6.5" FILLER
3303 - ROYSTON LLC - BEVERAGE TOP KIT
3304 - ROYSTON LLC - 3-TIER CONDIMENT RACK
3305 - ROYSTON LLC - 12" SHELVING END SCREEN
3306 - ROYSTON LLC - 18" SHELVING END SCREEN
3307 - ROYSTON LLC - 24" SHELVING END SCREEN
3308 - ROYSTON LLC - 30" SHELVING END SCREEN
3309 - ROYSTON LLC - 36" SHELVING END SCREEN
3312 - ROYSTON LLC - 36" DROP WASTE CABINET
3316 - ROYSTON LLC - 41.5" SNEEZE GUARD

3325 - ROYSTON LLC - 3-TIER CONDIMENT RACK
3327 - ROYSTON LLC - 42" STORAGE CABINET
3328 - ROYSTON LLC - 18" BAGWELL CABINET
3332 - ROYSTON LLC - RIGHT-HAND STAND UP TABLE
3333 - ROYSTON LLC - 24.875" CAFE TRASH CABINET
3347 - ROYSTON LLC - 36" SLURPEE CABINET
3350 - ROYSTON LLC - 36" BEVERAGE CABINET
3352 - ROYSTON LLC - 18" SINK CABINET
3353 - ROYSTON LLC - 12.5" END FILLER
3354 - ROYSTON LLC - 60" COUNTERTOP
3355 - ROYSTON LLC - 30.094" COUNTERTOP
3331 - ROYSTON LLC - FRONT MERCHANDISING KIT
3344 - ROYSTON LLC - POS TOP KIT
3373 - ROYSTON LLC - 42" BUNWARMER CABINET
3374 - ROYSTON LLC - 42" WASTE CABINET
3376 - ROYSTON LLC - 32" SAFE CABINET
3377 - ROYSTON LLC - 30" CABINET
3378 - ROYSTON LLC - 36" CABINET
3379 - ROYSTON LLC - END FILLER
3380 - ROYSTON LLC - ROLLER GRILL TOP KIT
3385 - ROYSTON LLC - 42"W STORAGE CABINET
3393 - ROYSTON LLC - SYRUP HOLDER
03504125 - ROYSTON LLC - FRONT MERCHANDISING PANELS
3395 - ROYSTON LLC - QUICK CHECKOUT TOP KIT
4527 - ROYSTON LLC - 54"H POWER WING LH
4528 - ROYSTON LLC - 54"H POWER WING RH
4543 - ROYSTON LLC - SINGLE TONG HOLDER

ITEM #:

28

ORACLE #:

03400314

DESCRIPTION:




UC CIGARETTE ROLL OUT CABINET

SUPPLIER:

ROYSTON LLC

7-Eleven Item #: 03501609 - Gunmetal Gray

N.A.

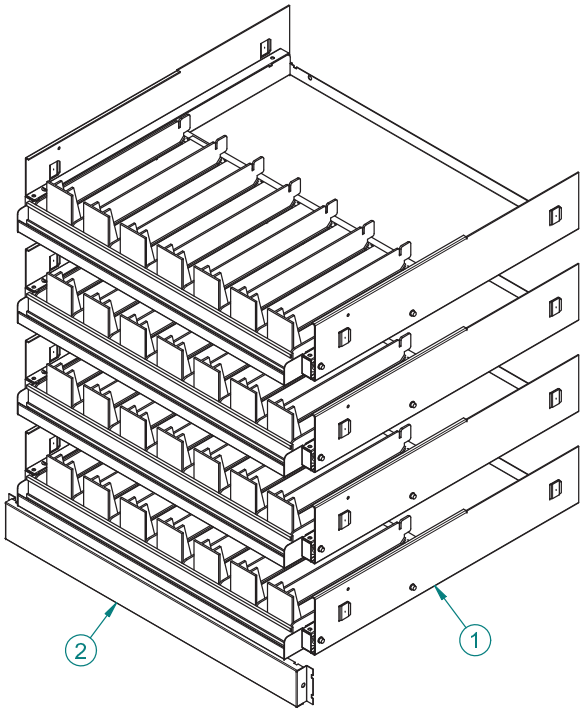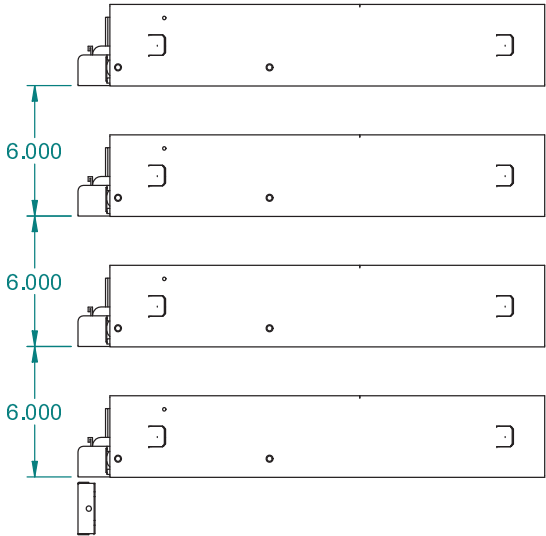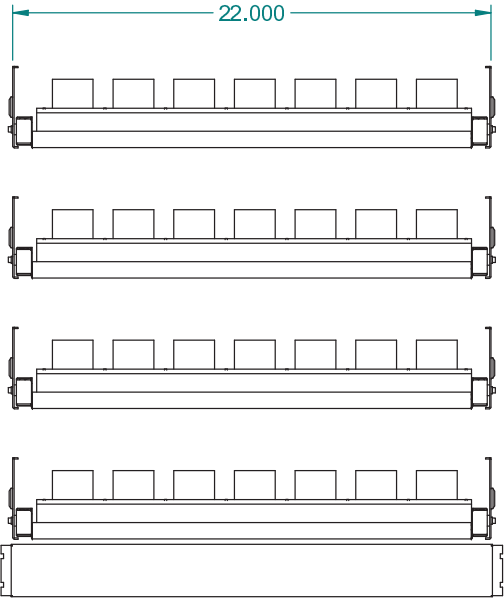

ITEM	PART NO.	DESCRIPTION	QTY
1	60001190	KIT,SHF,UCCM,PO,RLR,24.0X23.0	4
2	22062663	FLR,CAB,BTM,CIG,02.41X22.19	1
3*	190102	BAG,HDW,ZIP LOCK,4 MIL,4X6	1
4*	193035	SCR,DRL,SELF,TEK,#10X3/4	2
5*	22065062	ISHT,SHF,PO,RLR,CNDA	1

These designs are proprietary information, property of ROYSTON LLC. They shall not be copied or duplicated in any manner without prior written consent,	CUSTOMER: 7 ELEVEN		CUSTOMER NUMBER: N.A.		 ROYSTON® ROYSTON LLC ONE PICKROY ROAD JASPER, GA 30143 (770)735-3456	
					PART DESCRIPTION PKG,SHF,UCCM,PO,4EA-FLR,RLR,21.0X23.0,WHDW,WC	
					DATE 7/21/2009	REF.# 22062691
					DRAWN BY rob.parr	PART # 60001191
	B	ECN 10224 UPDATED.DWG	REP	11-17-09		
	A	INITIAL PRODUCTION RELEASE	REP	7-21-09	SHEET 1 of 1	
	#	REVISION	BY	DATE		

ITEM #:

58

ORACLE #:

03501671




DESCRIPTION:

36" HOT HOLD CABINET



SUPPLIER:

ROYSTON LLC

7-Eleven Item #: 03501671 - Gunmetal Gray

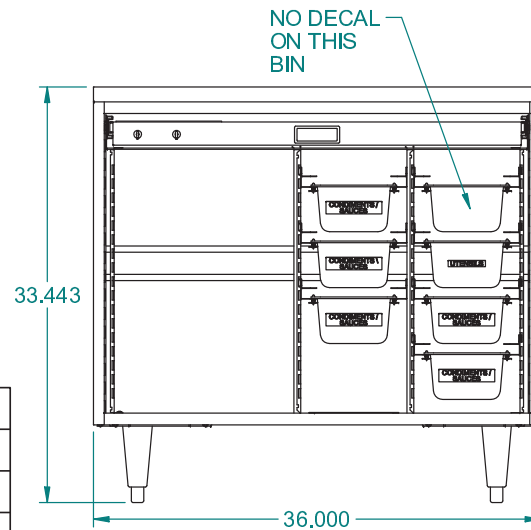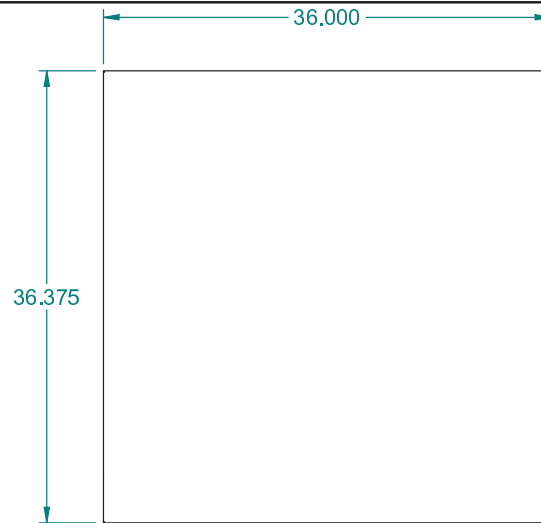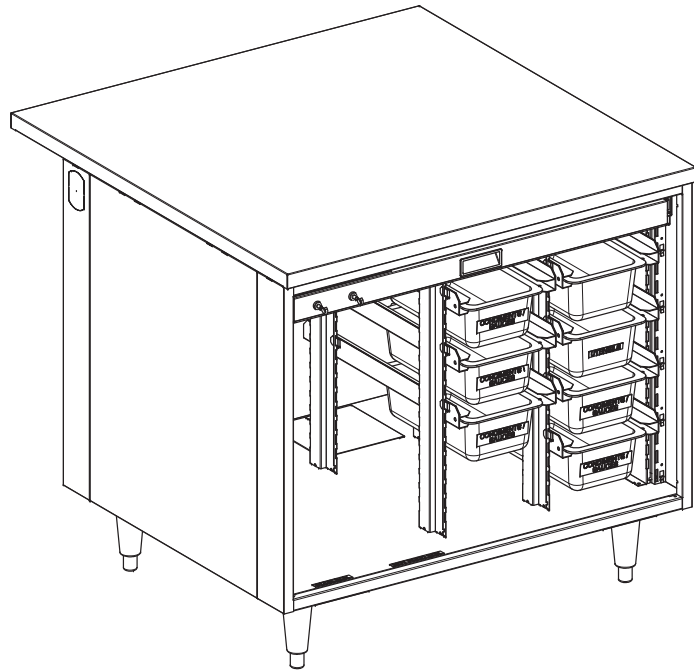


REVISION HISTORY			
REV	DESCRIPTION	DATE	BY
A		10-24-18	JCD

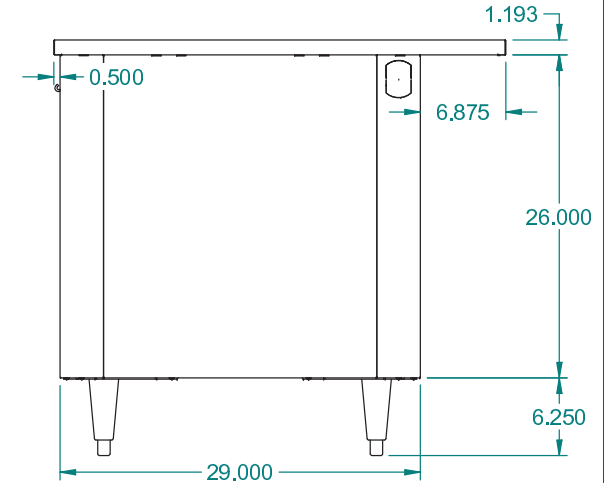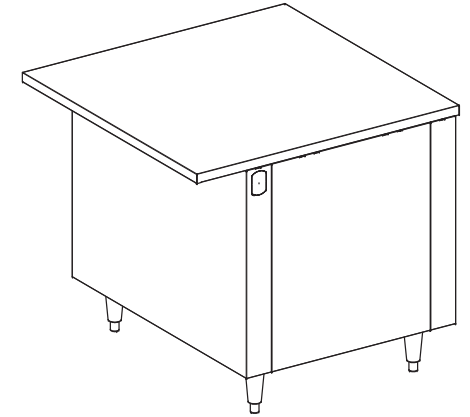

ITEM	PART NO.	DESCRIPTION	QTY
1	0403200	PKG,CONN,CAB,M&F,2	1
2	10012282	KIT,LEG,CNR,04CT,STD,WHDW	1
3	153022	SCR,SM,TRH,PH,TYP,10X.5	3
4	22057666	CS362926ND-CB-0AS-UPR-HFI-SSPOSH	1
5	22067766	KIT,SYS,STRG,UPR,HLD,32.75X17.16X21.39,HFI	1
6	62032346	FLR,INSR,TOP,NSF,36,0H,6.88	1
7	62032349	A,SF,36.00X36.38	1

These designs are proprietary information, property of ROYSTON LLC. They shall not be copied or duplicated in any manner without prior written consent.	REF #	23018650			ROYSTON LLC ONE PICKROY ROAD JASPER, GA 30143 (770)735-3456					
	NEXT STEP	SHIP								
	Tolerance Unless Otherwise Noted .XXX = ± .015 .XX = ± .030 Angles = ± 1° Hole Dia. = ± .003									
	PART DESCRIPTION FF3-HLD-29-36.38FST-POSH-SS-33.5-UPR-INSR-L-CBC									
DRAWN BY		DATE	PART #	REV						
Jeremy.Dobson		10-24-18	62031604	A						

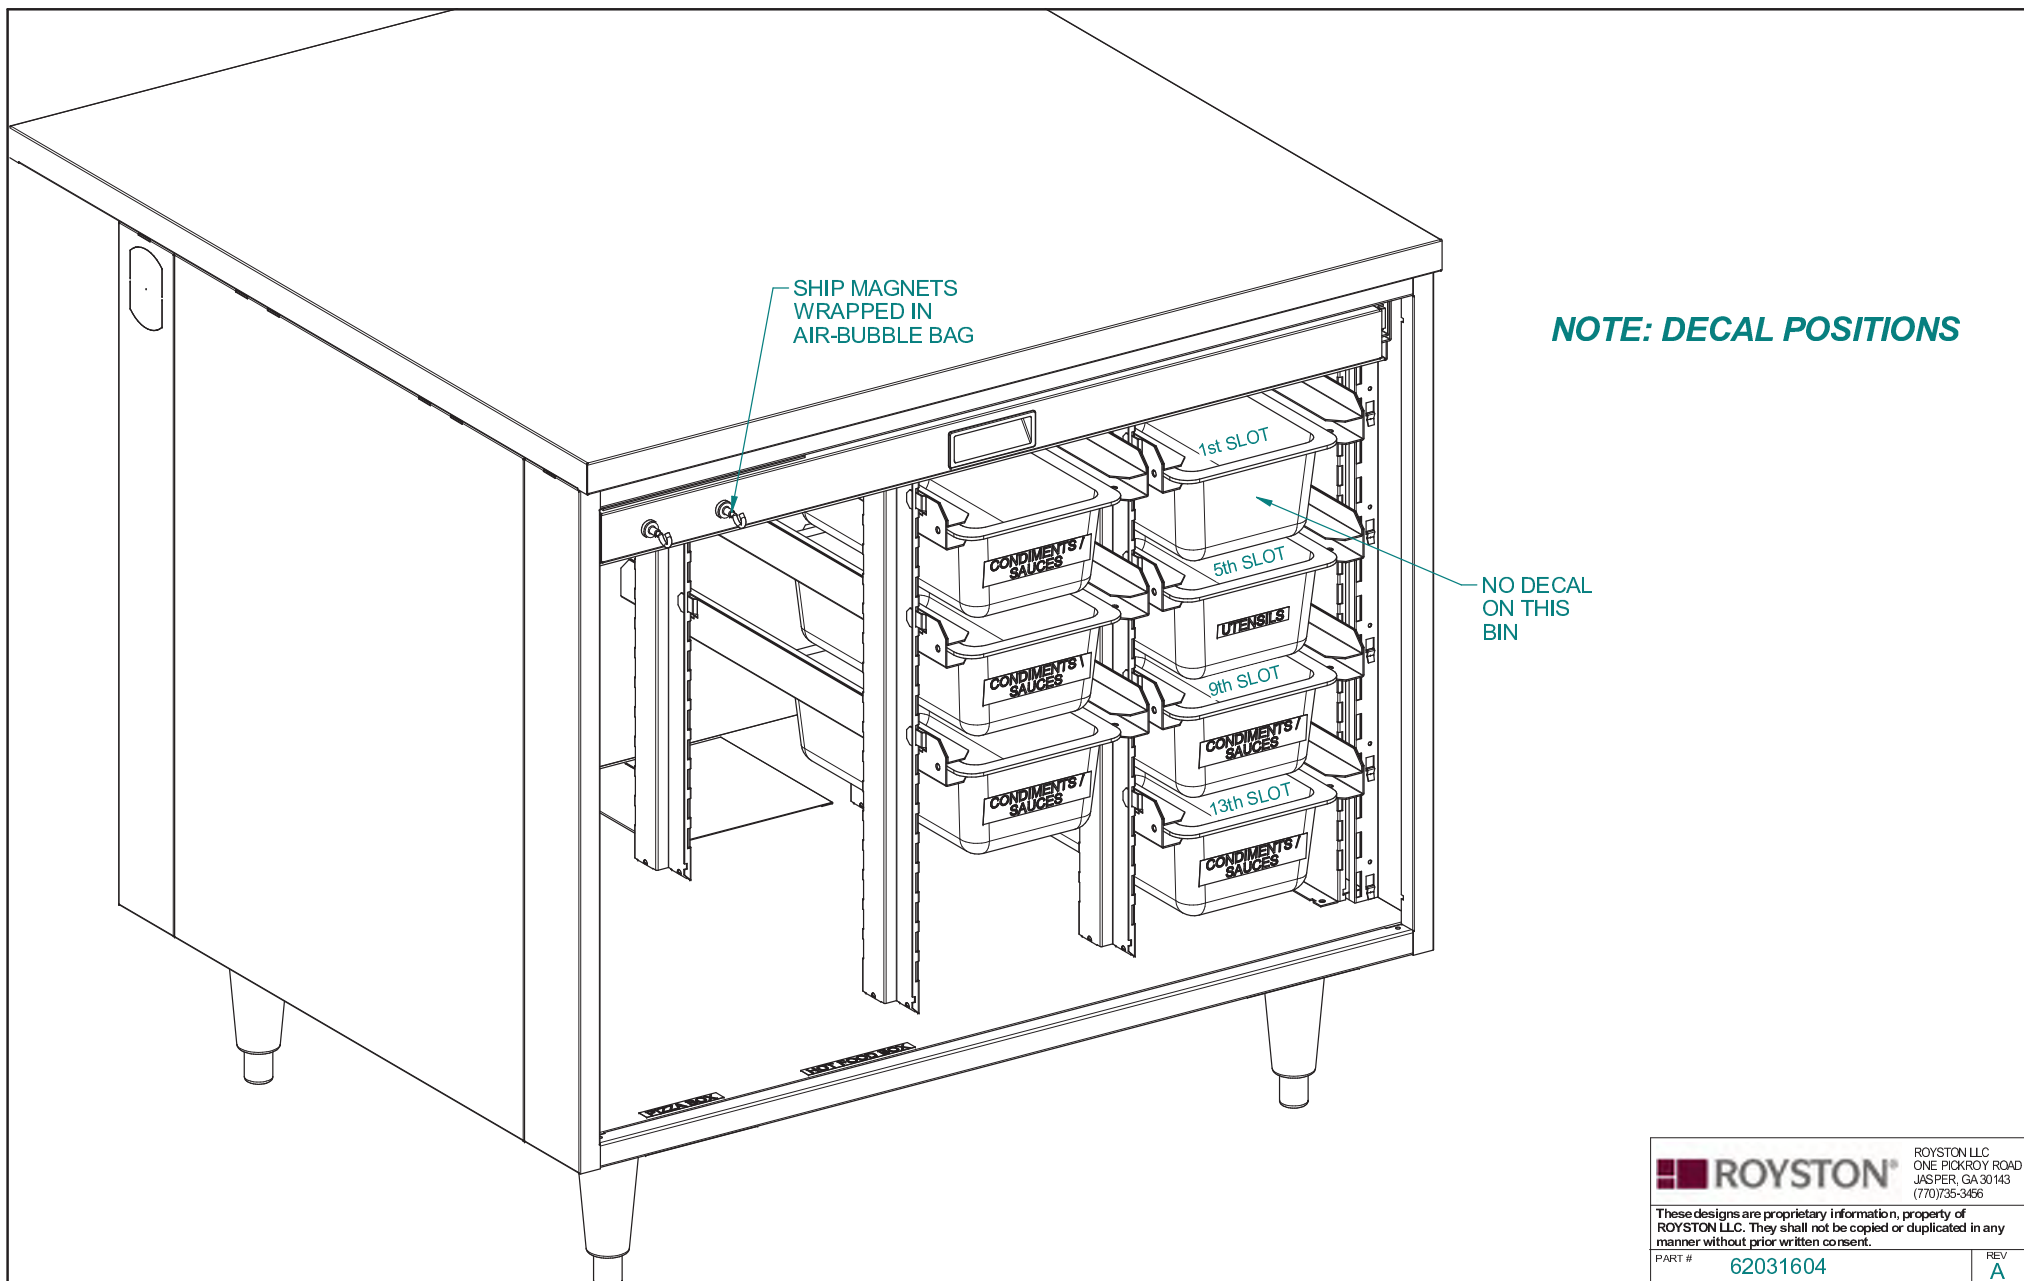

ITEM #:

61

ORACLE #:




00036520

DESCRIPTION:

GROMMET

SUPPLIER:

ROYSTON LLC

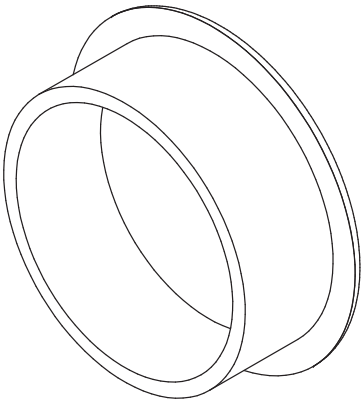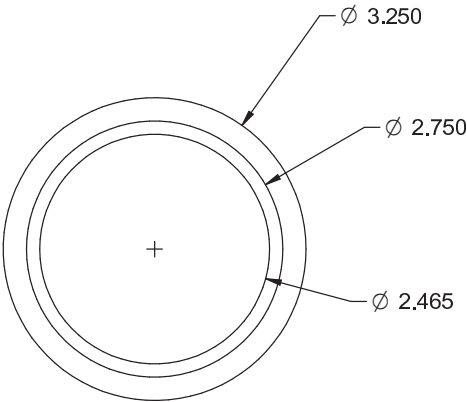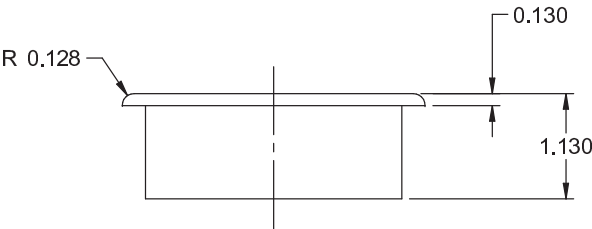

COLOR: BLACK

These designs are proprietary information, property of ROYSTON LLC. They shall not be copied or duplicated in any manner without prior written consent.	NEXT STEP:		WEIGHT:		SURFACE AREA:		 ROYSTON LLC ONE PICKROY ROAD JASPER, GA 30143 (770)735-3456		
	Tolerance Unless Otherwise Noted .XXX = ± .010 .XX = ± .020 Angles = ± 1° Hole Dia. = ± .003						PART DESCRIPTION GRMT,BLK,6243-014,3.0		
	MATERIAL PLASTIC						THICKNESS	DRAWN BY Daniel.Karcher	REF. # CADKEY
	#	REVISION	BY	DATE			PART # 192784		






ITEM #:
116

ORACLE #:
03501658

DESCRIPTION:
DESK


SUPPLIER:
ROYSTON LLC

7-Eleven Item #: 03501658 - Gunmetal Gray

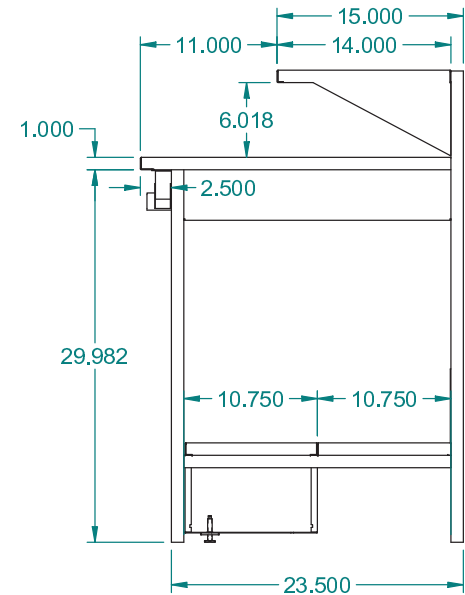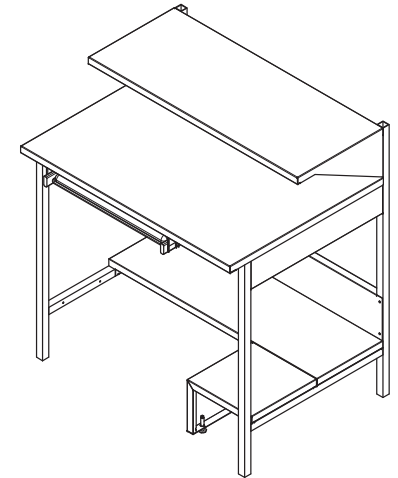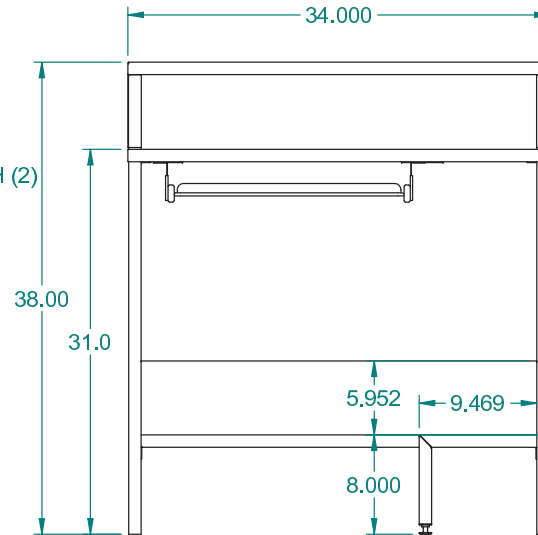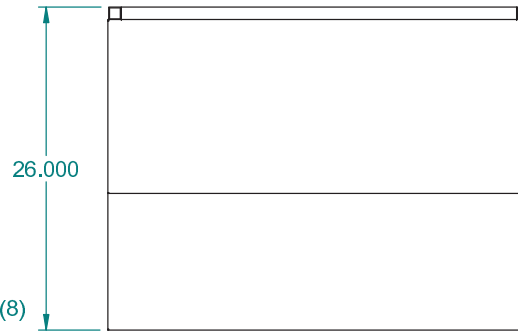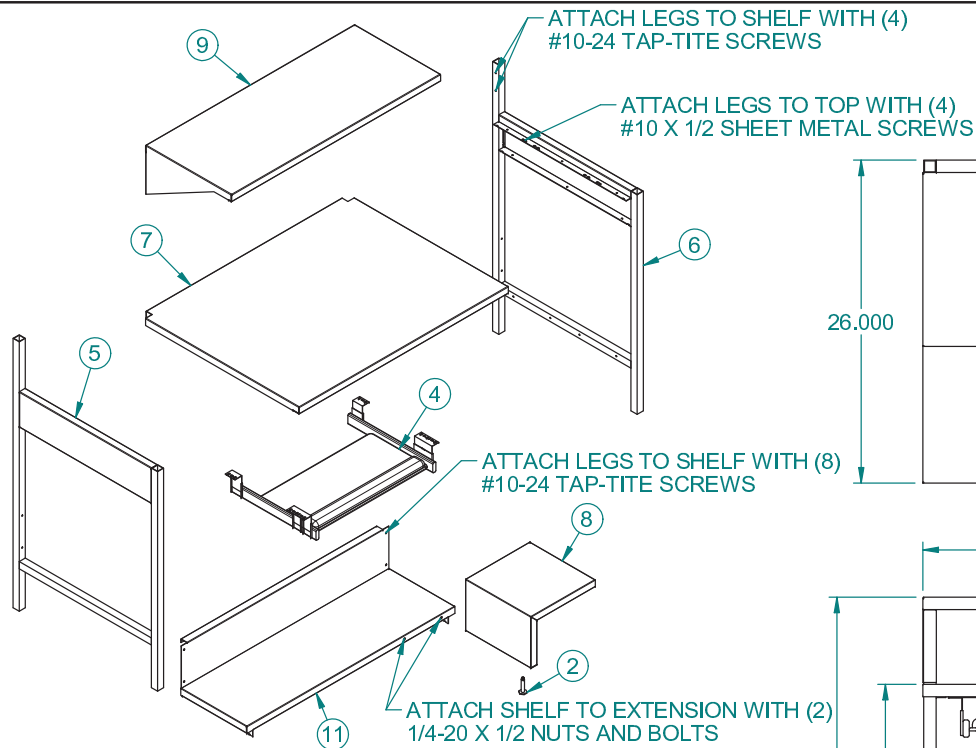

ITEM	PART NO.	DESCRIPTION	QTY
I	10012649	A,HDW,STN,WORK,CMPR	I
2	196375	LVL,R,HEX,FHS333I,ZN,375-I6X2	I
3	199331	BOX,GPTK,IMP,M9,DEG	I
4	22070484	TRAY,KYBD,P0,CMPR,RKSLT9I8BK,I8.50XI1.00	I
5	60020593	A,FR,END,LH,37.94X23.50	I
6	60020594	A,FR,END,RH,37.94X23.50	I
7	60020595	A,TOP,DESK,CMPR,34.00X26.00	I
8	60020596	SHF,CPU,I0.47XI0.66X07.25,FL0,SPRT	I
9	60020602	A,SHF,UPPR,34.00XI6.00	I
10	60020603-I	ISHT,STN,WORK,CMPR,34.00X26X46	I
11	60094171	SHF,LWR,06.00X33.85XI0.75	I

				Tolerance Unless Otherwise Noted .XXX = ± .015 .XX = ± .030 Angles = ± 1° Hole Dia. = ± .003		PART DESCRIPTION STN,WORK,CMPR,34.00X26.00X38.00,7-11			
						LOCATION	DATE	REF. #	
D	ECO 60738	PSW	5/13/15			JASPER	10/6/2010	10012650	
C	ECO 10939 - REV'D KYBD	RJB	3/29/11						
B	ECN 10908 ADDED INSTRUCTIONS	JCD	03-04-11						
#	REVISION	BY	DATE			DRAWN BY	PART #		
						jeremy.dobsor	60020603		

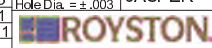



PRINTED 5/13/2015

ITEM #:
117



ORACLE #:
03501659

DESCRIPTION:
DESK

SUPPLIER:
ROYSTON LLC

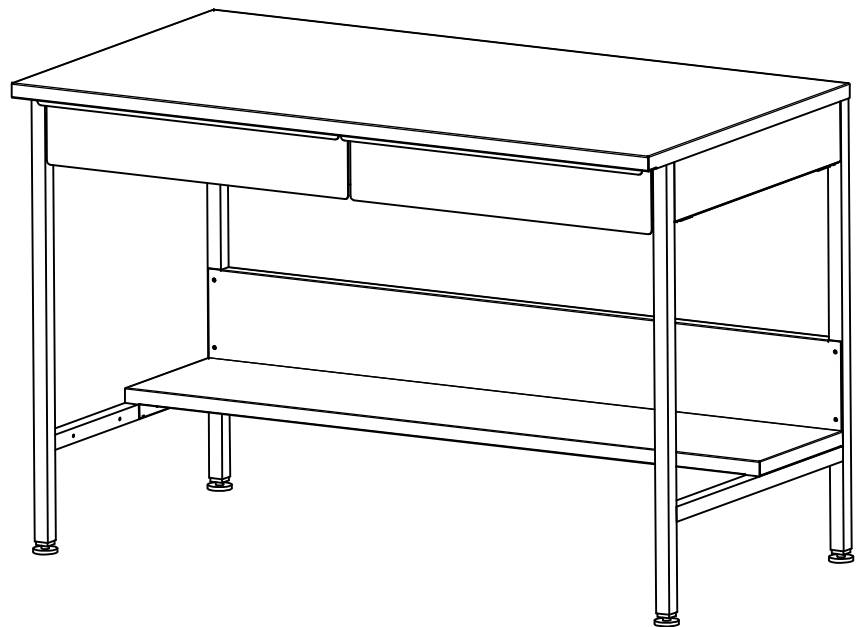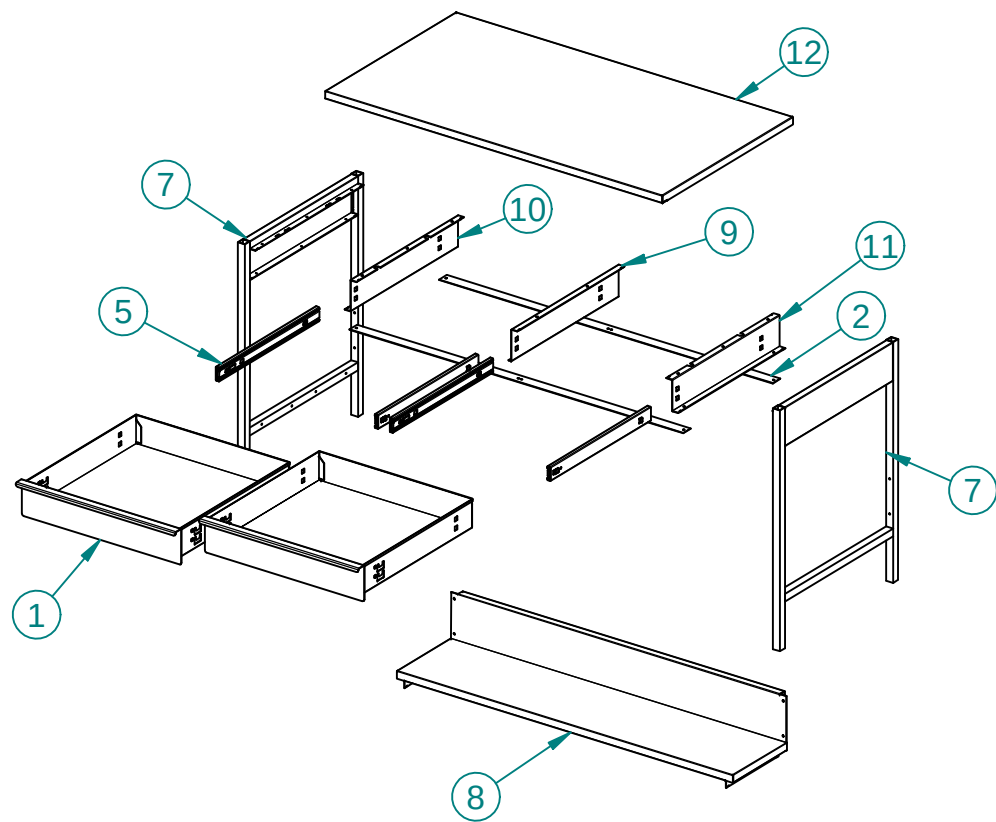

ITEM	PART NO.	DESCRIPTION	QTY
1	I0012608	A,DWR,22.7X22.11X4.69	2
2	I0012621	SPDR,FB,47.5X1.5	2
3	I0012623	A,HDW,WTBL	1
4	I0012931	ISHT,UN,WTBL,48X30X31,S/L	1
5	I96681	SLD,EXTN,FULL,MT,MTL,20.0	2
6	I99331	BOX,GPTK,IMP,MD,9DEG	1
7	60019638	A,FR,END,LH/RH,30.92X23.50	2
8	60019641	SHF,LWR,06.00X47.85X10.75	1
9	60019643	SPRT,SLD,INTM,21.31	1
10	60019644	SPRT,SLD,LH,21.31	1
11	60019645	SPRT,SLD,RH,21.31	1
12	60019646	A,TOP,TBL,48.00X26.00	1

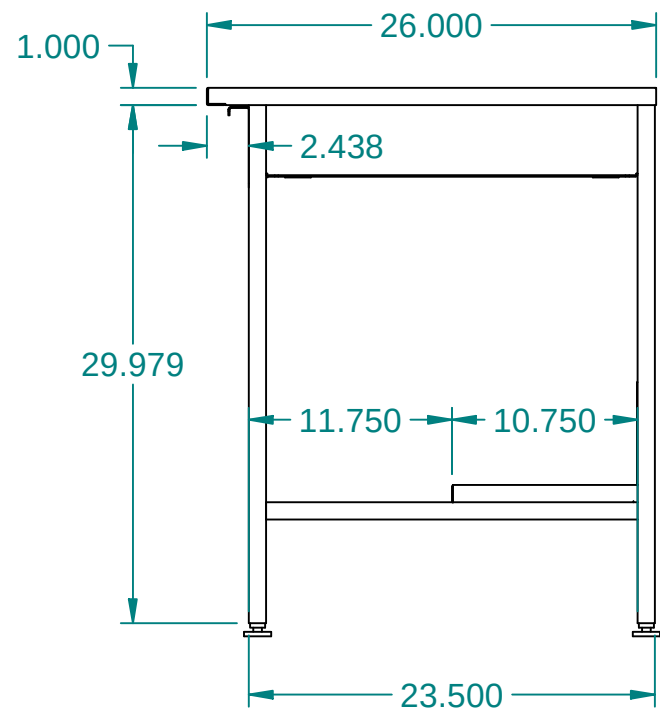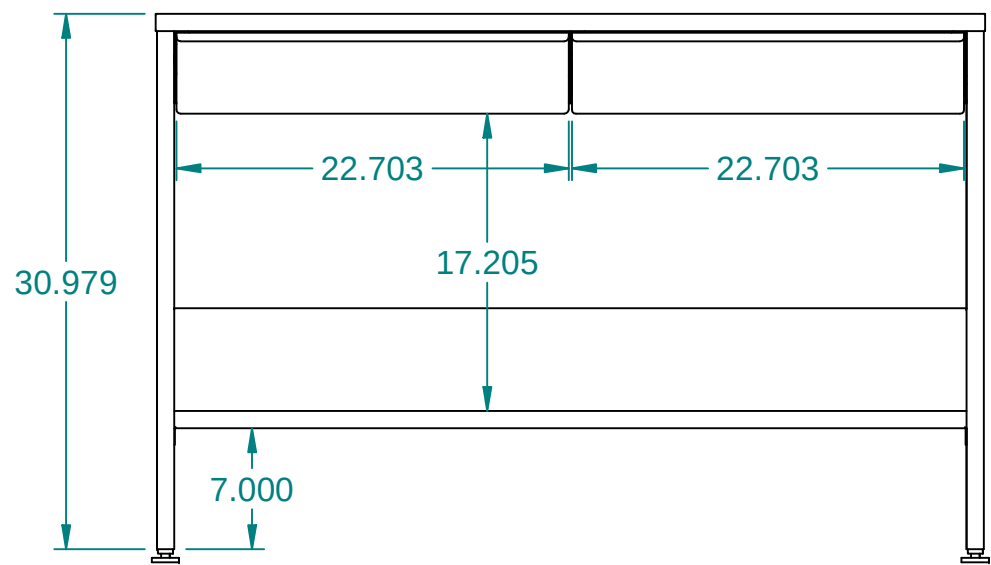




				Tolerance Unless Otherwise Noted .XXX = ± .015 .XX = ± .030 Angles = ± 1° Hole Dia. = ± .003	PART DESCRIPTION WTBL,48.00X26.00X31.00,7-11		
					LOCATION JASPER	DATE 9/24/2010	REF. # 10012624
B	ECN 11360	TJM	12/13/11		 DRAWN BY jeremy.dobson		
#	REVISION	BY	DATE				

ITEM #:
118

ORACLE #:
03501660

DESCRIPTION:
DESK

SUPPLIER:
ROYSTON LLC

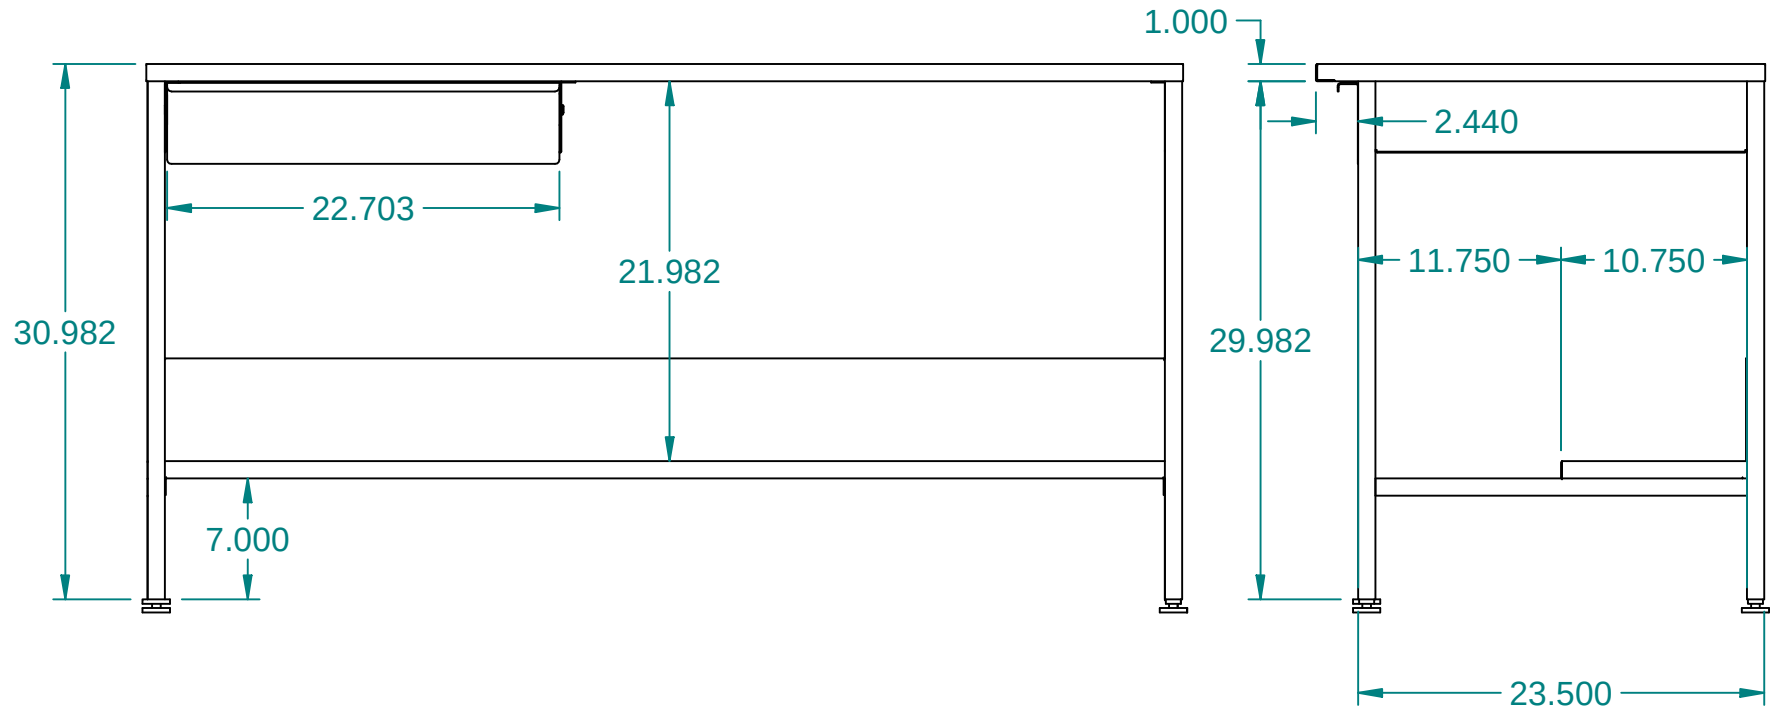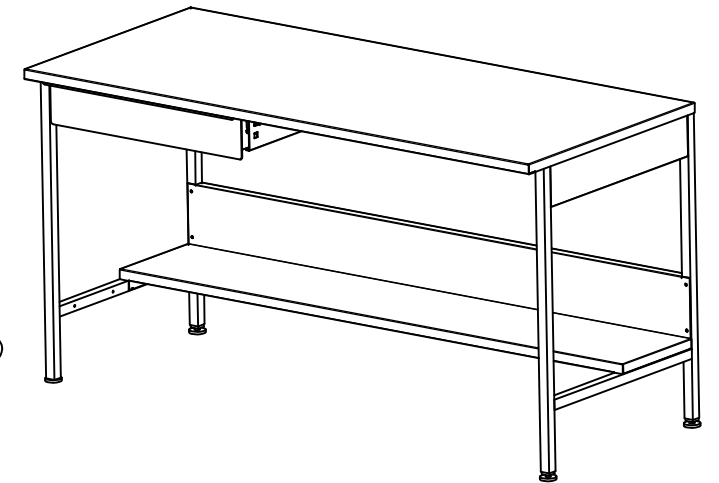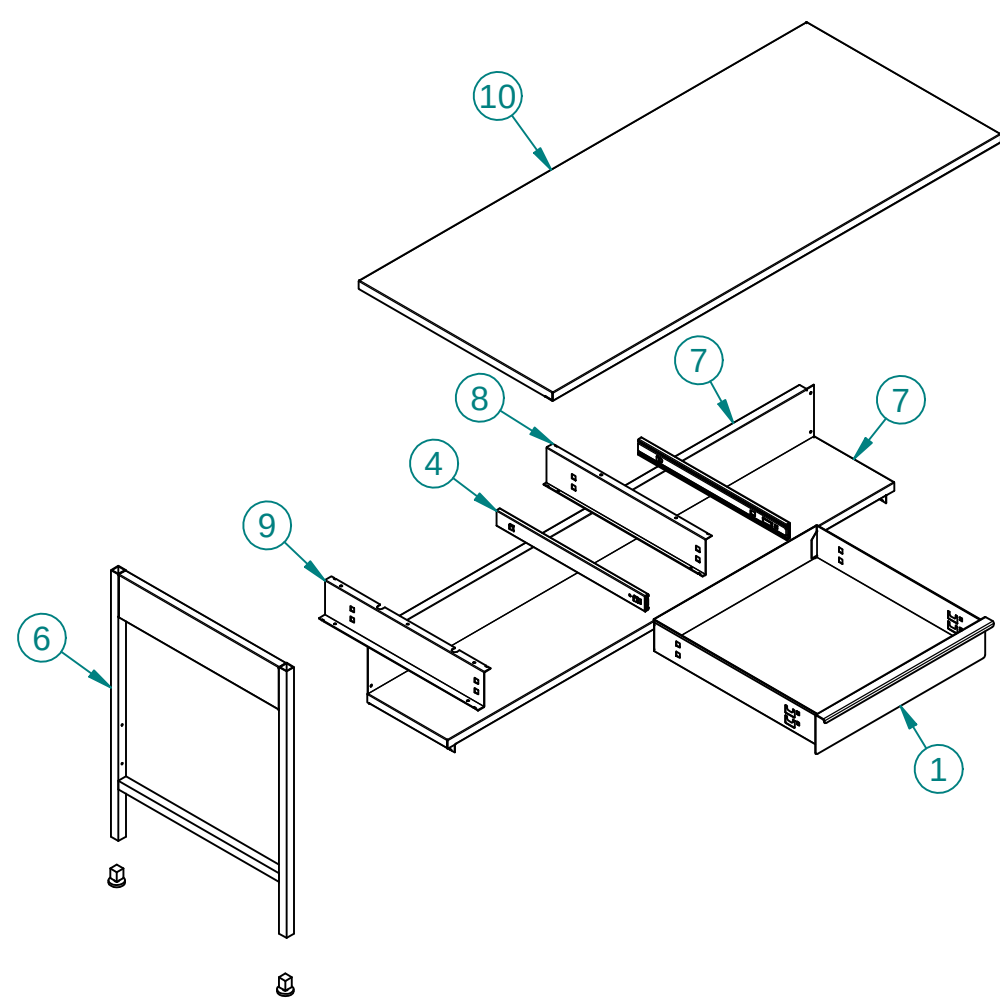

ITEM	PART NO.	DESCRIPTION	QTY
1	I00I2608	A,DWR,22.7X22.1IX4.69	1
2	I00I4966	A,HDW,WTBL,60	1
3	I00I4968	ISHT,UN,WTBL,60X30X3I,S/L	1
4	I9668I	SLD,EXTN,FULL,MT,MTL,20.0	1
5	I9933I	BOX,GPTK,IMP,MD,9DEG	2
6	600I9638	A,FR,END,LH/RH,30.92X23.50	2
7	600I9642	SHF,LWR,06.00X59.85XI0.75	1
8	600I9643	SPRT,SLD,INTM,2I.3I	1
9	600I9644	SPRT,SLD,LH,2I.3I	1
10	600I965I	A,TOP,TBL,60.00X26.00	1

				Tolerance Unless Otherwise Noted .XXX = ± .015 .XX = ± .030 Angles = ± 1° Hole Dia. = ± .003	PART DESCRIPTION WTBL,60.00X26.00X31.00,7-11		
					LOCATION JASPER	DATE 9/24/2010	REF. # 10014967
B	ECN 11360	TJM	12/13/11		 ROYSTON		
#	REVISION	BY	DATE				
					DRAWN BY jeremy.dobson	PART # 60019654	

ITEM #:
126





ORACLE #:
03501650

DESCRIPTION:
SHELVING

SUPPLIER:
ROYSTON LLC

REVISION HISTORY			
REV	DESCRIPTION	DATE	BY
B	ECN 70297- REMOVE KPLT, 10022780	5/30/13	KMS

Item Number	Document Number	Title	Quantity
1	10003076	A,UPR,"T",LH,54,2"	1
2	10003077	A,UPR,"T",RH,54,2"	1
3	51358	A,GRID,BACK,TOP,36X 54	1
4	01323	SPCR,UNIT,"T"	2
5	52068	A,SHF,BSE,36X16	2
6	10006794	CONN,TOP,UPR,2,STD	1
7	10006795	TOOL,PO,CONN,SHVG,RMM	1
8*	10025452-012	A,HDW,UNIT,"T",BASC,CR	1
9*	10004515	ISHT,SYS,RMM,UNIT,T,ID-194	1

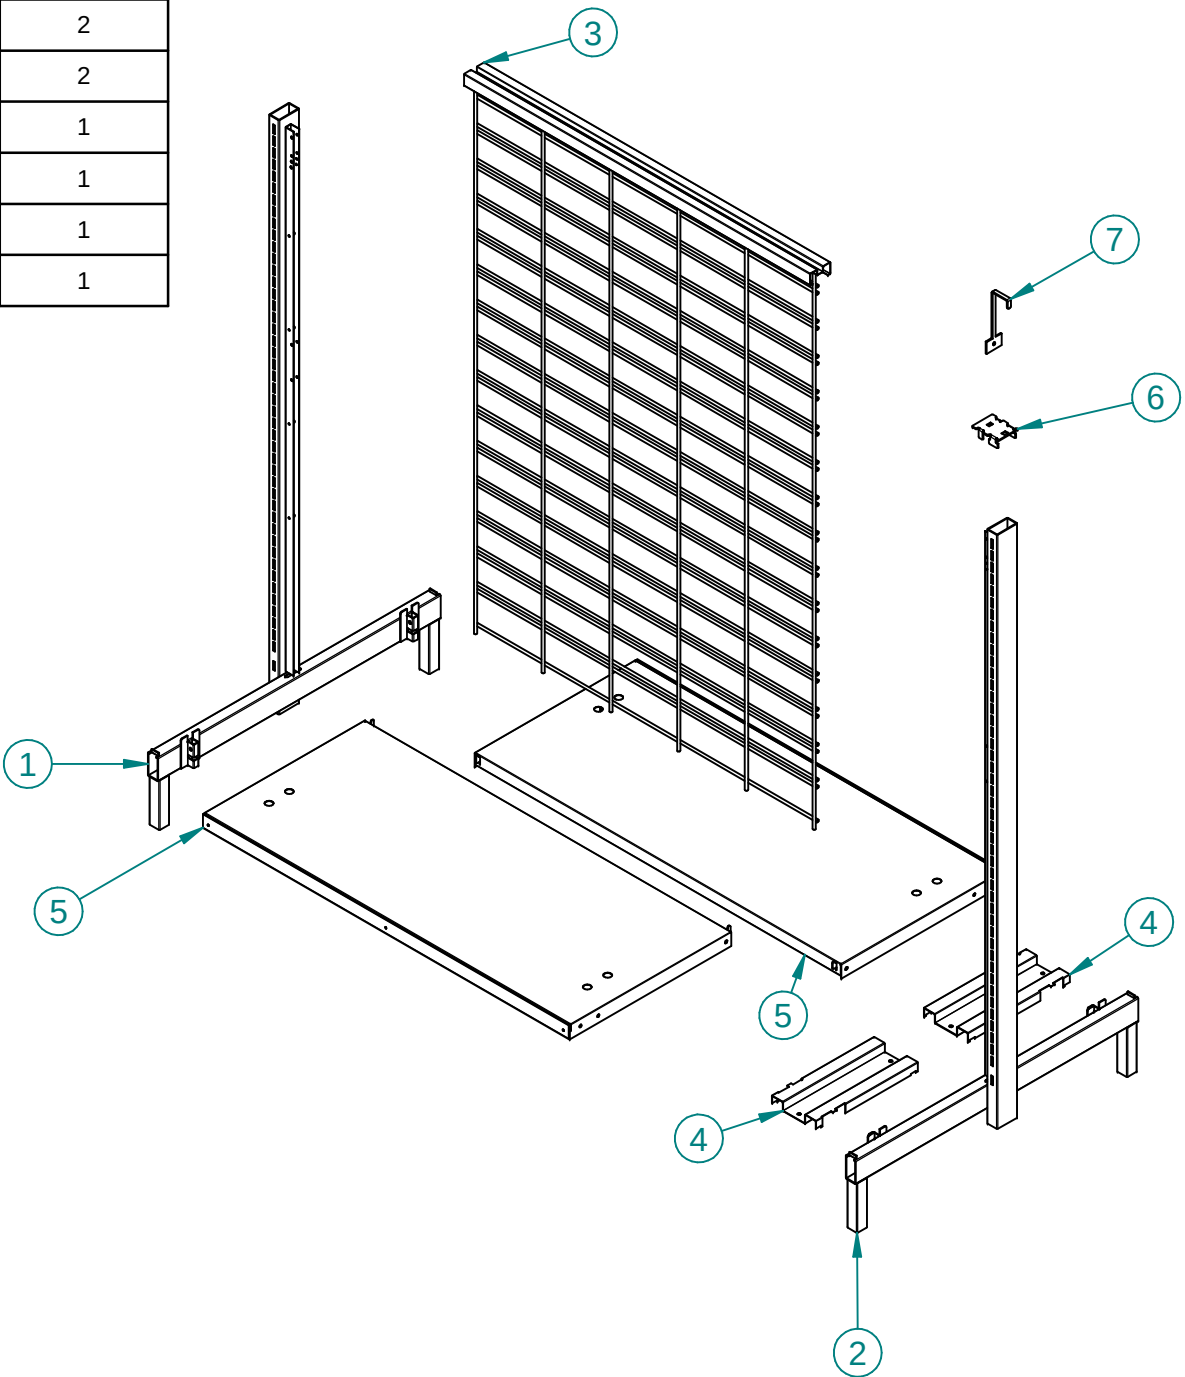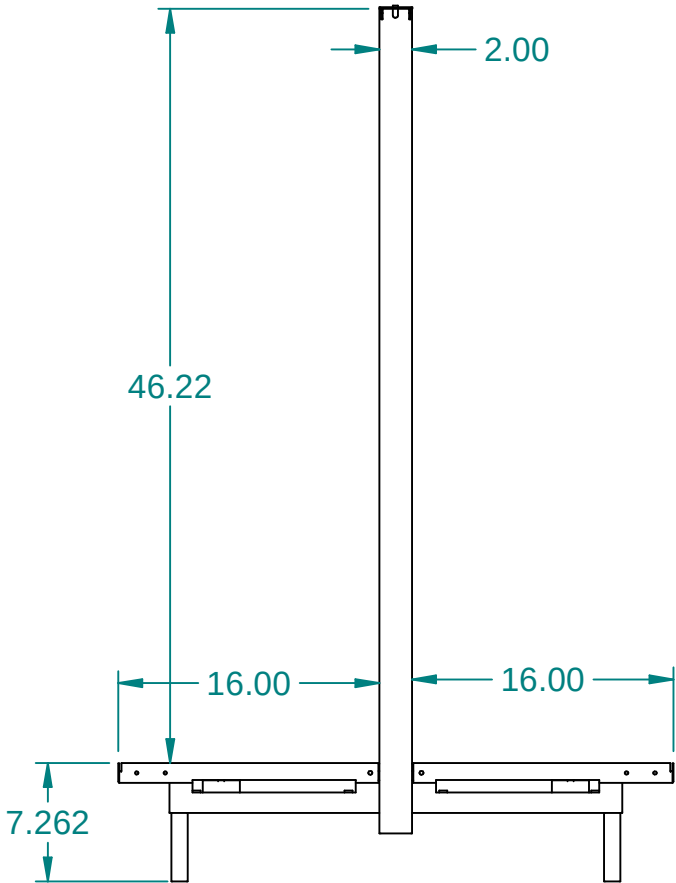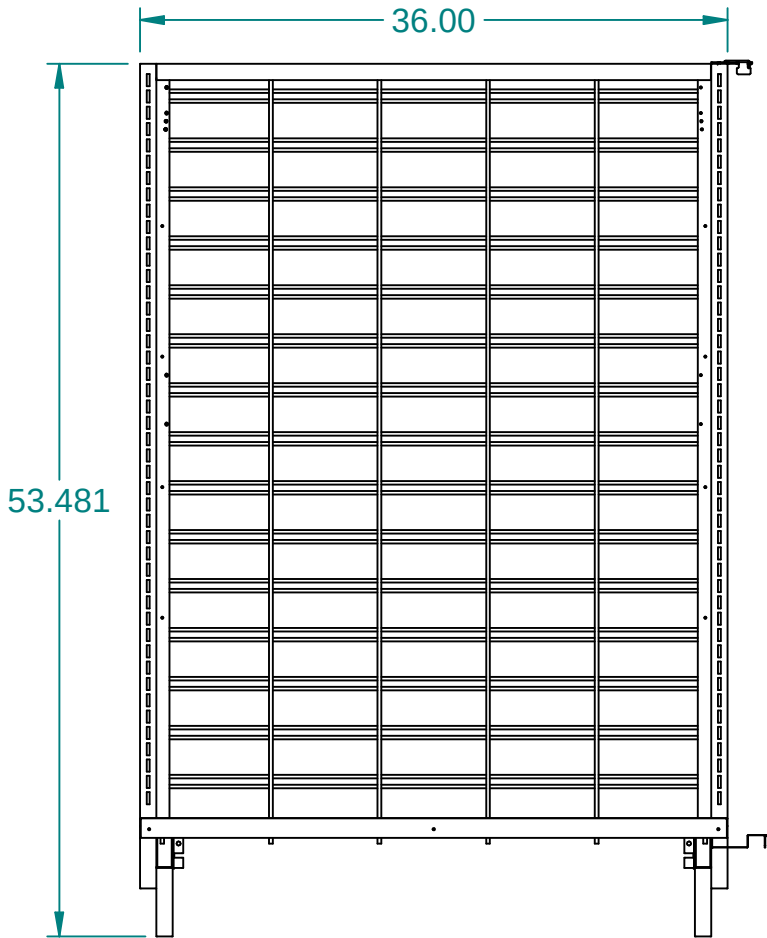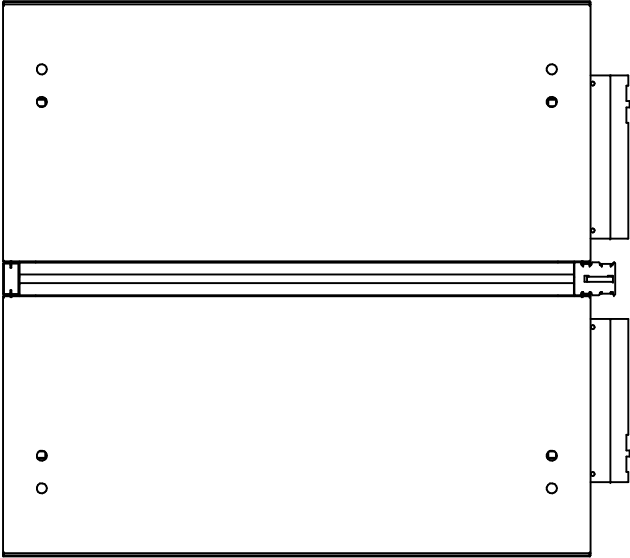

These designs are proprietary information, property of ROYSTON LLC. They shall not be copied or duplicated in any manner without prior written consent.	REF # CADKEY		 ROYSTON®				ROYSTON LLC ONE PICKROY ROAD JASPER, GA 30143 (770)735-3456	
	SURFACE AREA	NEXT STEP S						
	TRVL DIST	SOURCE	MATERIAL DESCRIPTION					THK
	Tolerance Unless Otherwise Noted .XXX = ± .015 .XX = ± .030 Angles = ± 1° Hole Dia. = ± .003		PART DESCRIPTION PKG,UNIT,T,34X36X54,CR					
ENG TLN		DRAWN BY TLN		DATE 2/15/2007		PART # 10003115		REV B

ITEM #:

127

ORACLE #:

03501652

DESCRIPTION:





SHELVING

SUPPLIER:

ROYSTON LLC

Item Number	Document Number	Title	QTY
1	70010241	A,CHAN,W,UPR,L,RH,54,NEW	1
2	70010242	A,CHAN,W,UPR,L,LH,54,NEW	1
3	10004892	A,PNL,BCK,TOP,36X54	1
4	52068	A,SHF,BSE,36X 16	1
5*	70010247	A,HDW,UNIT,L,LEG,NEW	1
6	10004883	A,PNL,BCK,BTM,36X54	1
7*	70010567	ISHT,UNIT,L,W/LEG,NO/BASE	1

REVISION HISTORY			
REV	DESCRIPTION	DATE	BY
A	INITIAL RELEASE		

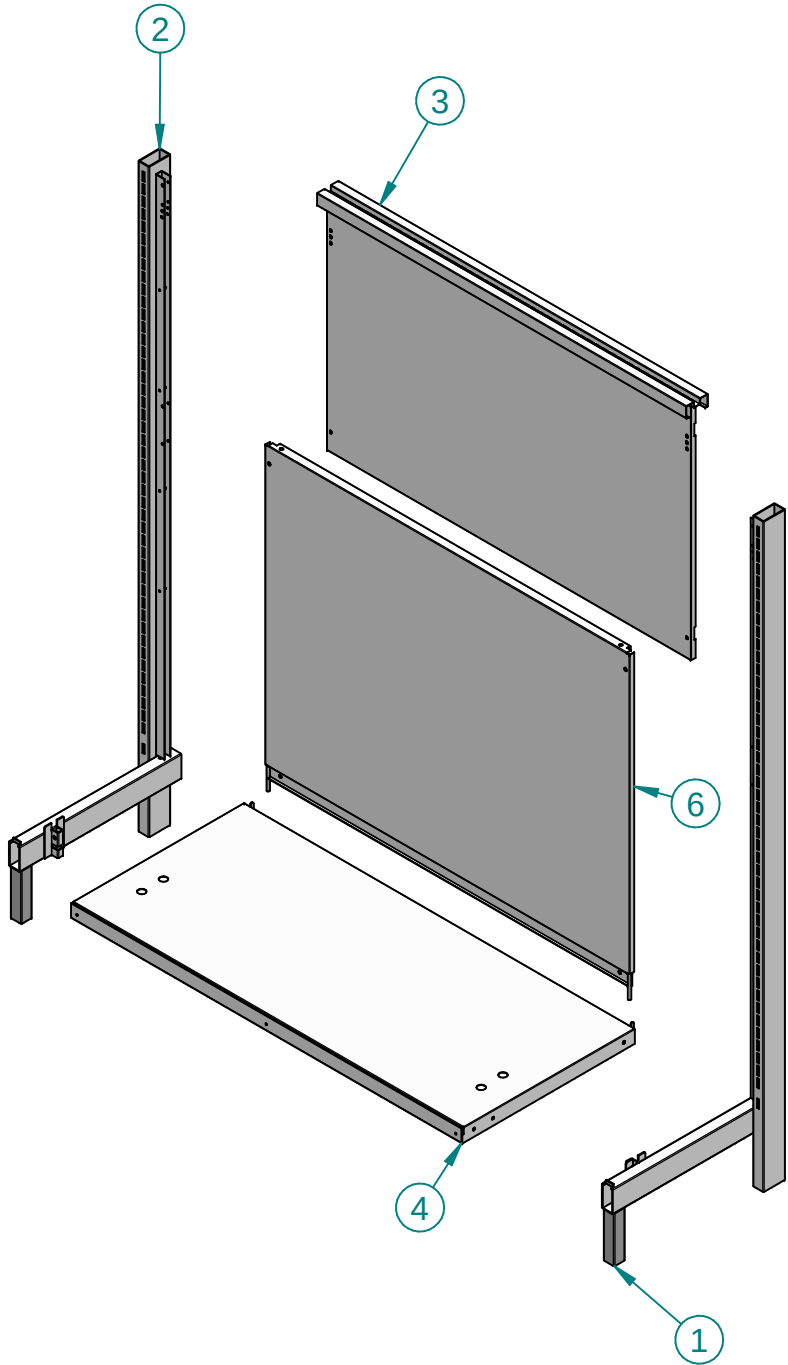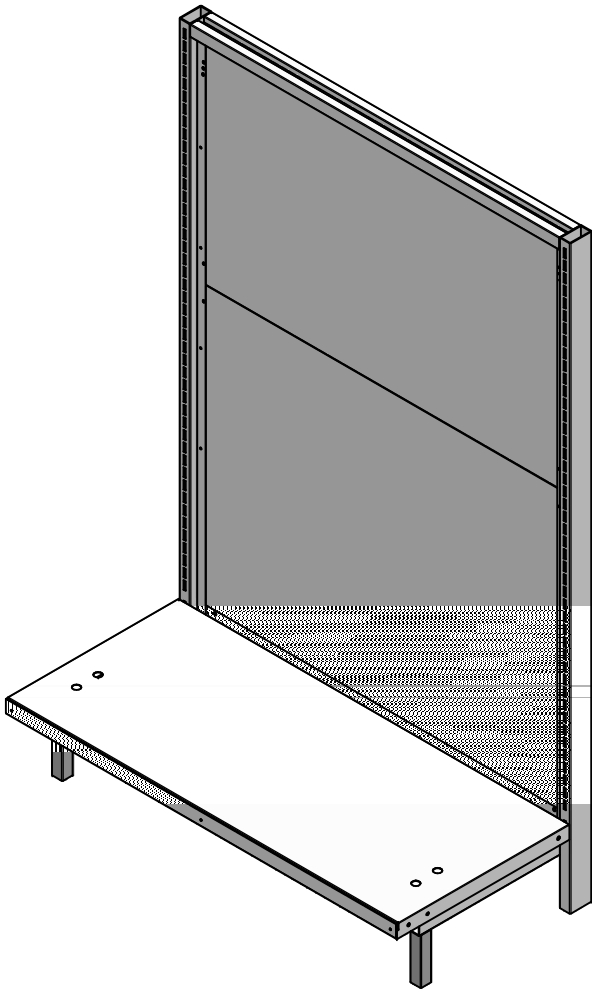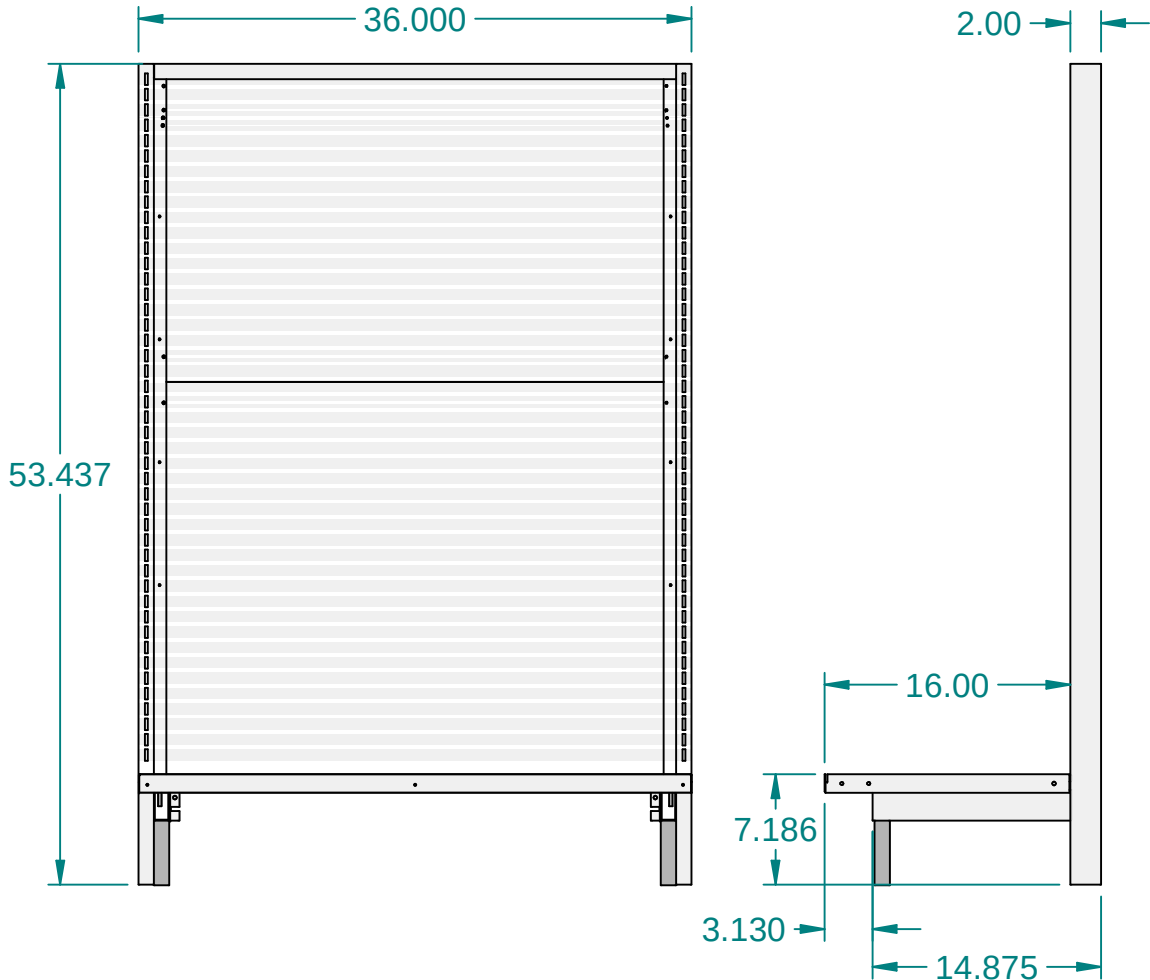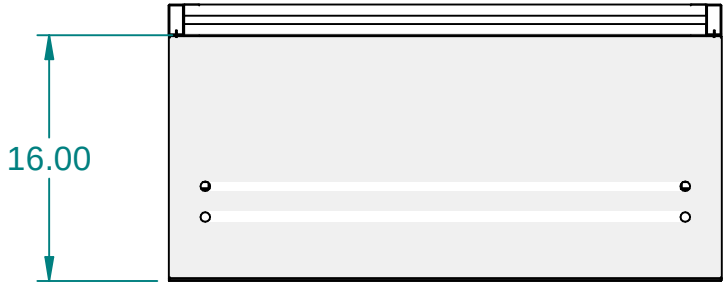

These designs are proprietary information, property of ROYSTON LLC. They shall not be copied or duplicated in any manner without prior written consent.	REF # 10005152		 ROYSTON®				ROYSTON LLC ONE PICKROY ROAD JASPER, GA 30143 (770)735-3456		
	SURFACE AREA	NEXT STEP							SHIP
	TRVL DIST	SOURCE	MATERIAL DESCRIPTION					THK	
		N/A							
	Tolerance Unless Otherwise Noted .XXX = ± .015 .XX = ± .030 Angles = ± 1° Hole Dia. = ± .003		PART DESCRIPTION PKG,U/R,UNIT,BK,MTL,L,LEG,18X36X54						
ENG	DRAWN BY	DATE	PART #	REV					
TLN	TLN	11/6/2013	70010474	A					


ITEM #:
134

ORACLE #:
03503758

DESCRIPTION:
END CAP

SUPPLIER:
ROYSTON LLC

REVISION HISTORY			
REV	DESCRIPTION	DATE	BY
A	INITIAL RELEASE		

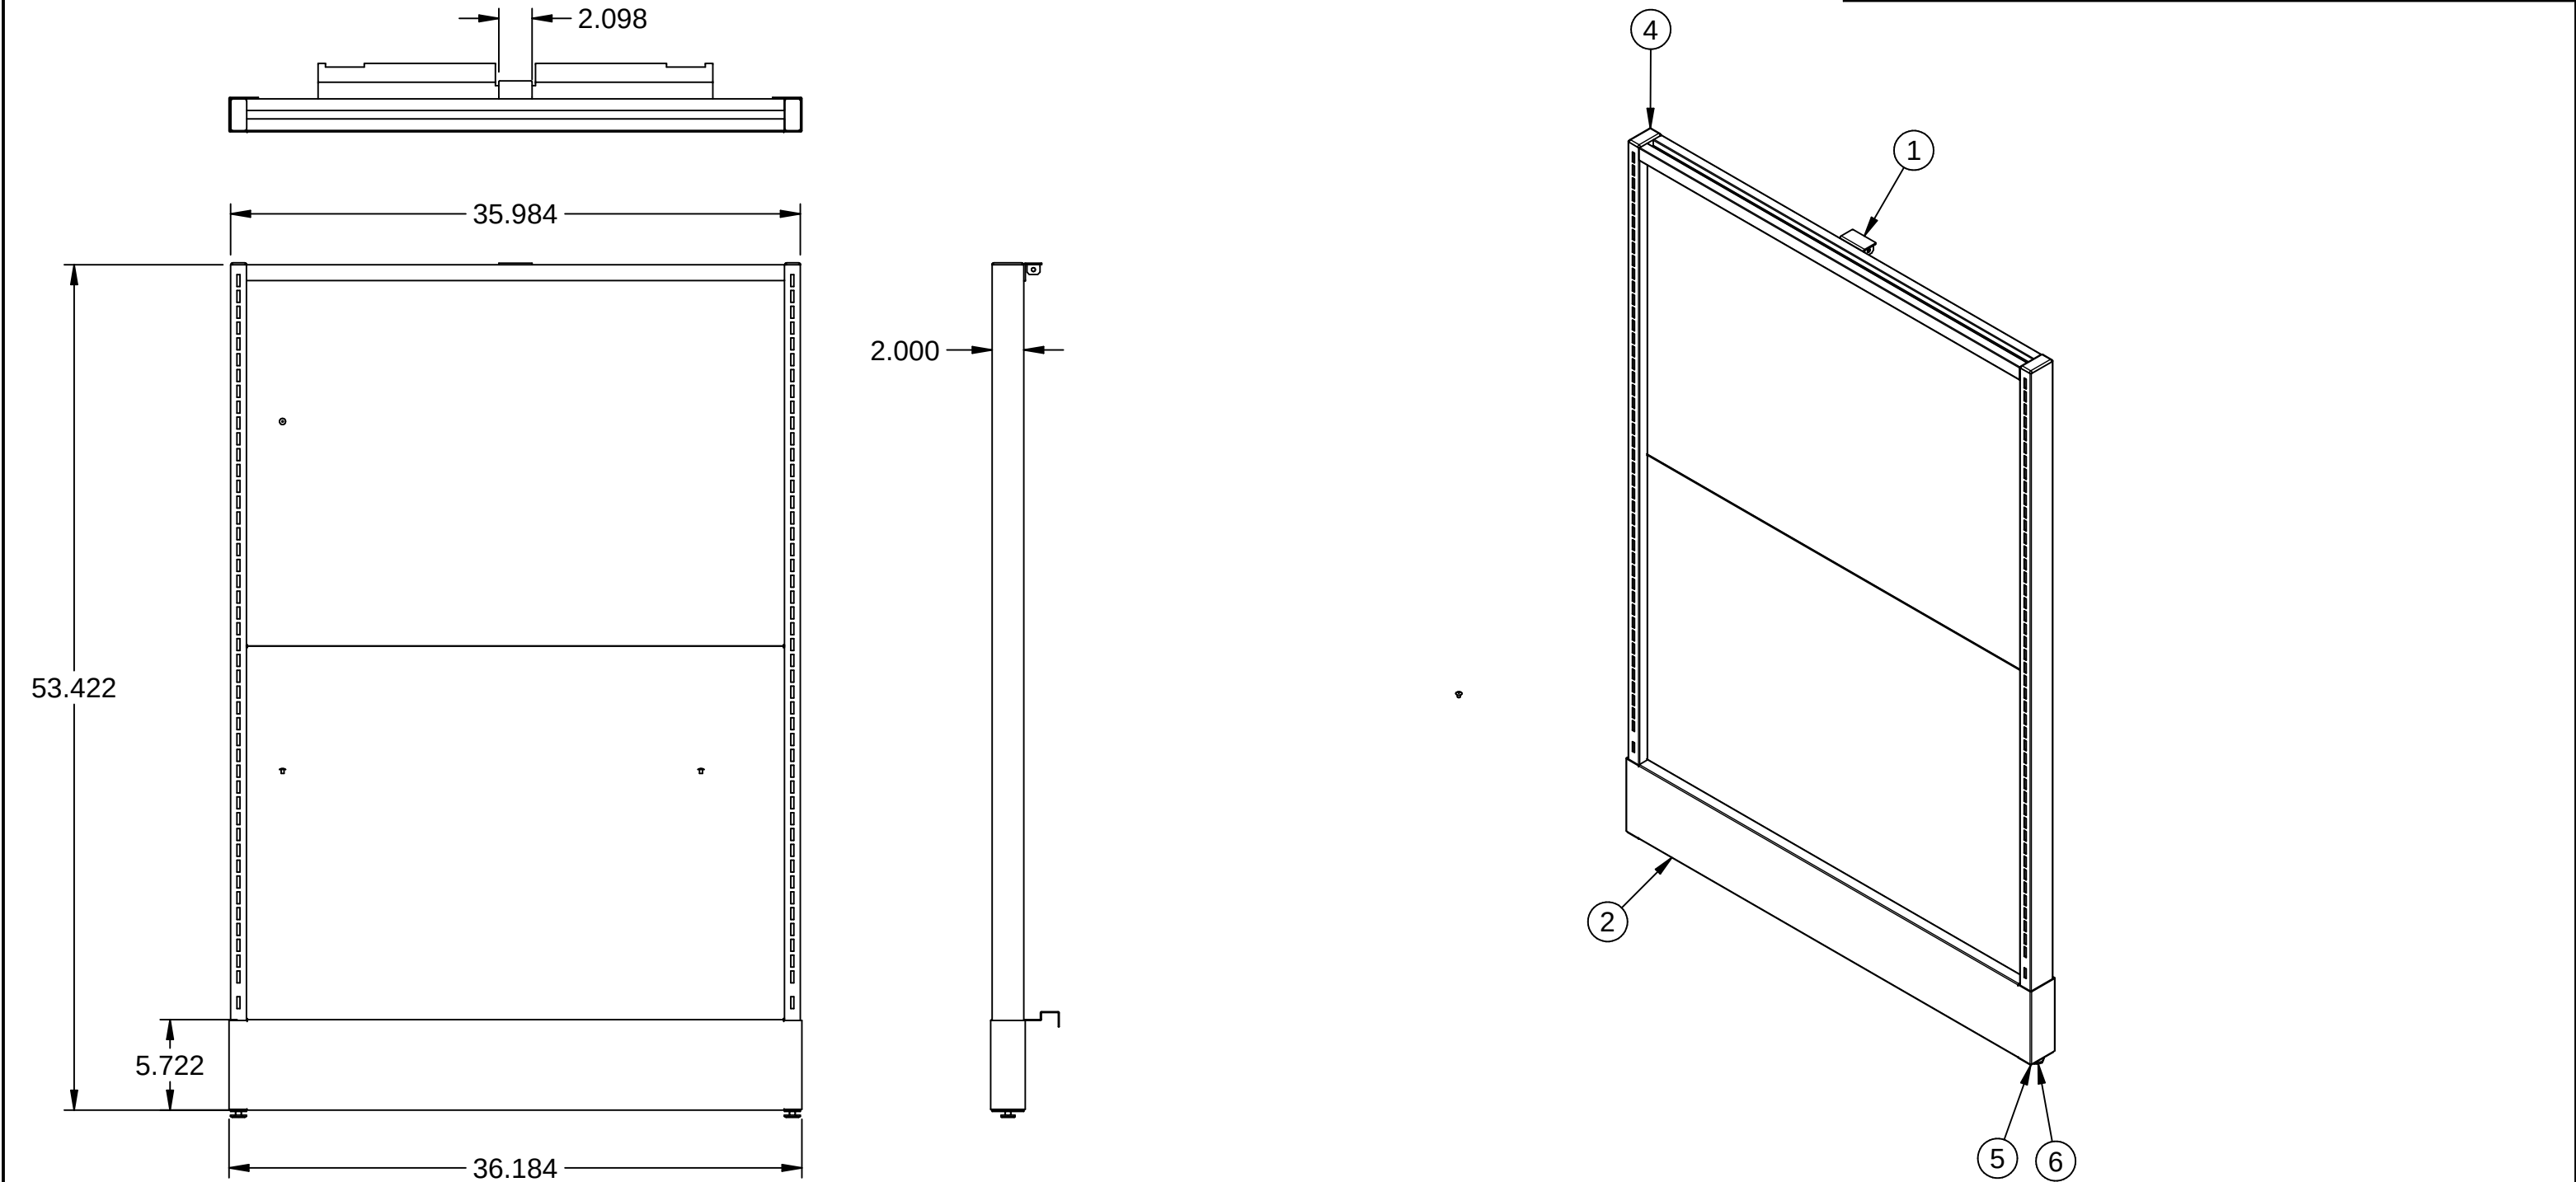

Item Number	Document Number	Title	QTY
1	10008982	A,SCRN,END,BCK,	1
2	10008981	BSE,SCRN,END,36	1
3*	151009	RVT,POP,STL,SD-64-BS	3
4	10003024-XX	INSR,E/C,GLD,1X2,RECT	2
5	10010240	ADPT,LVLR,3/8-16,1X2,#3058-655	2
6	196375	LVLR,HEX,FHS3331,ZN.375-16X2	2

These designs are proprietary information, property of ROYSTON LLC. They shall not be copied or duplicated in any manner without prior written consent.

REF #	CADKEY
SURFACE AREA	NEXT STEP
TRVL DIST	SOURCE
Tolerance Unless Otherwise Noted .XXX = ± .015 .XX = ± .030 Angles = ± 1° Hole Dia. = ± .003	



ROYSTON LLC
ONE PICKROY ROAD
JASPER, GA 30143
(770)735-3456

MATERIAL DESCRIPTION				THK
PART DESCRIPTION				
SCRN,END,MTL,SOL,36X54,CBRN,CR				
ENG	DRAWN BY	DATE	PART #	REV
	TLN	9/10/2012	10006414	

ITEM #:

141

ORACLE #:

TBD



DESCRIPTION:

24" MERCH SHELVING

SUPPLIER:

ROYSTON LLC

REVISION HISTORY			
REV	DESCRIPTION	DATE	BY
B	ECO 75148 - REMOVED 26740	05-13-22	CLS
A	INITIAL RELEASE	03-21-22	JAH

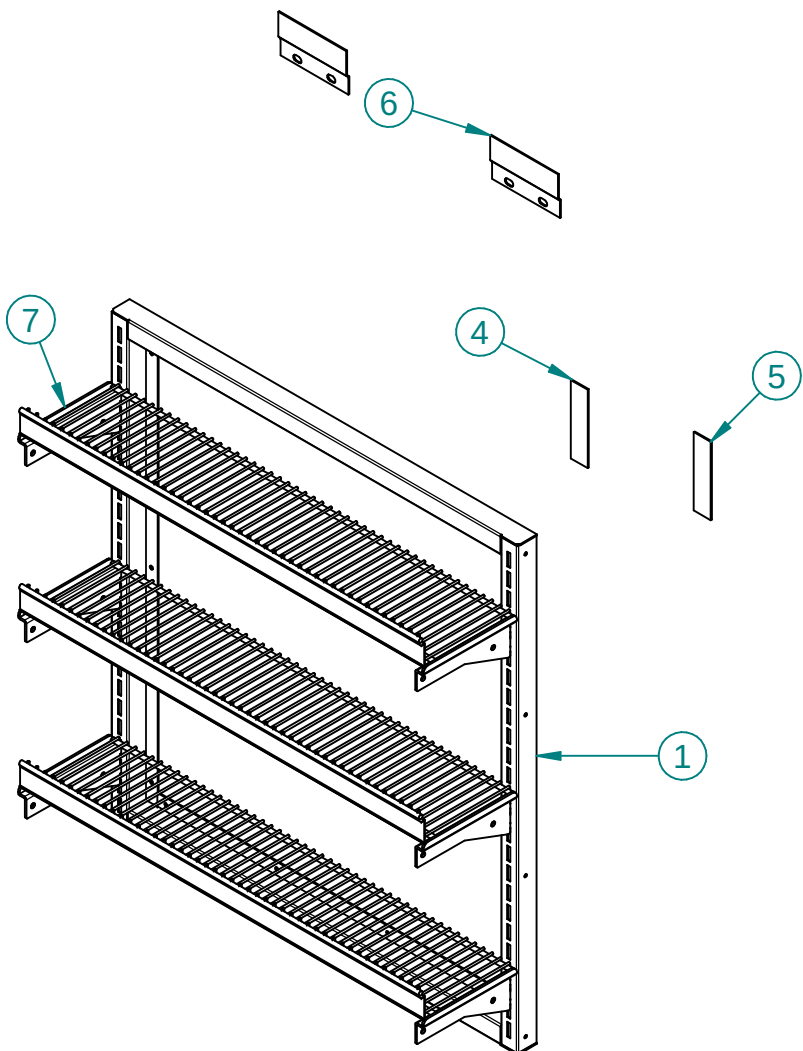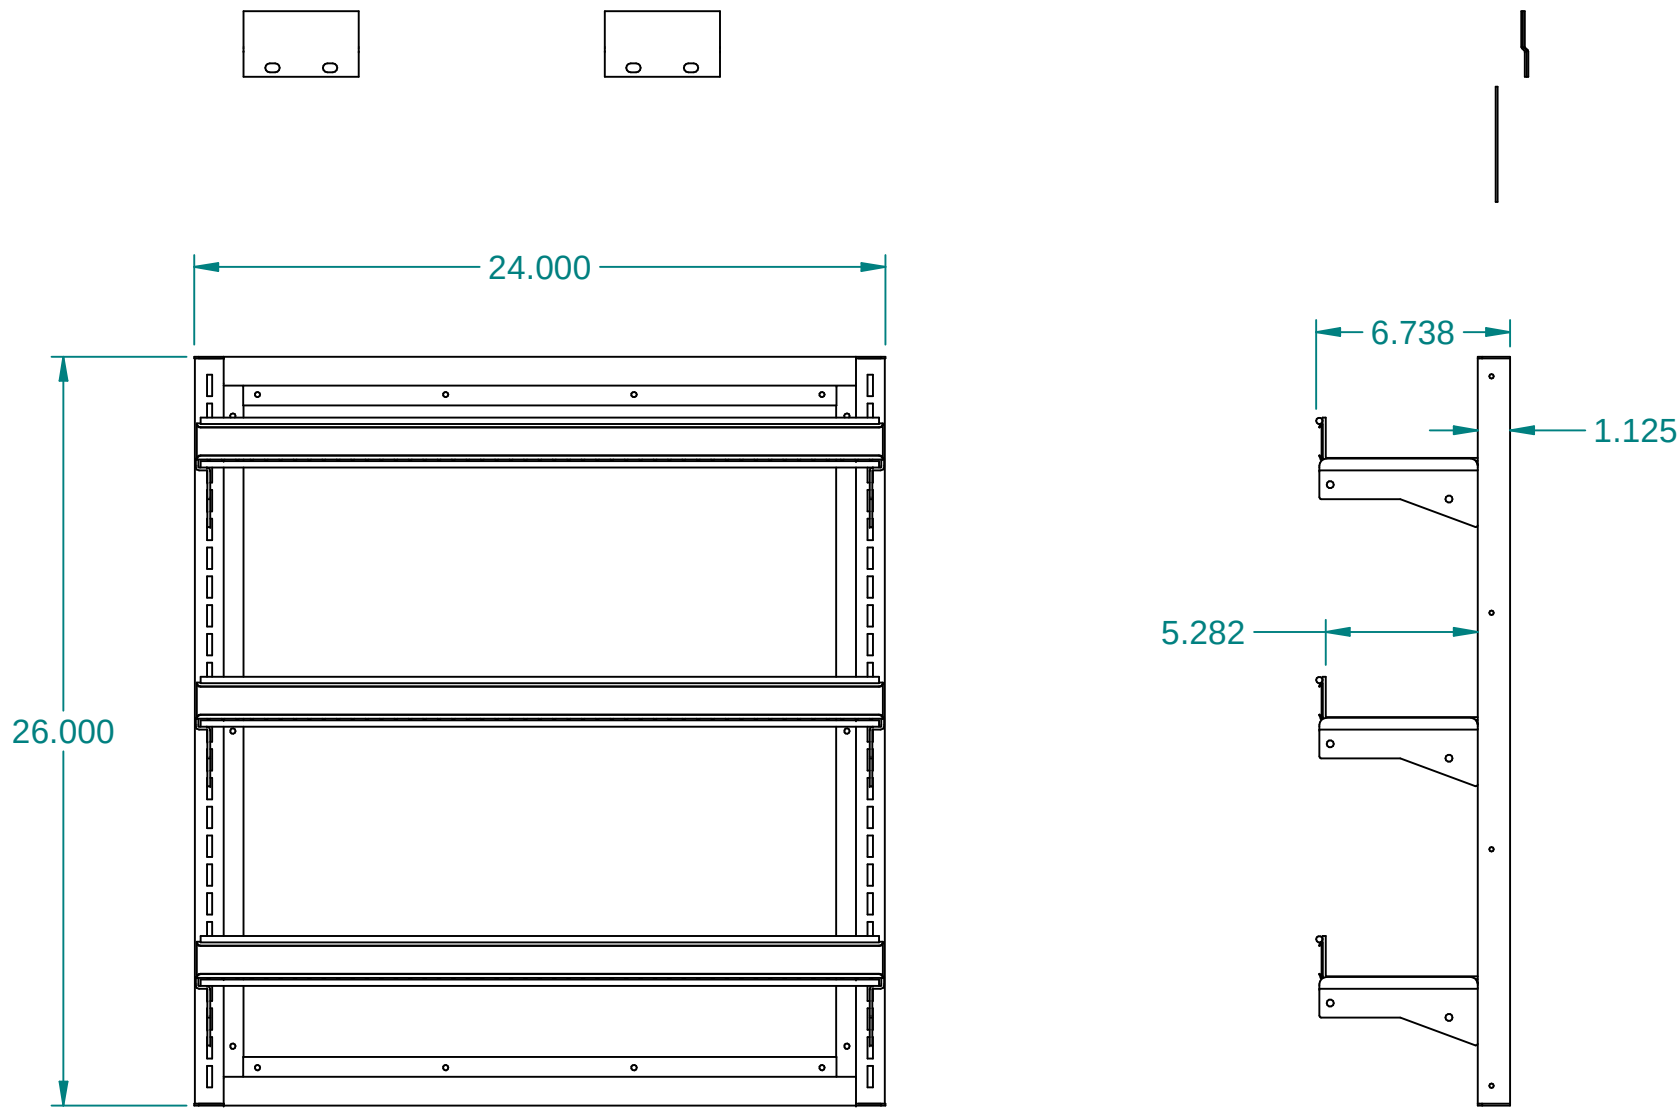

Item Number	Document Number	Title	Quantity
1	10016382	A,FR,RACK,LID,24.00	1
2*	00520-00	A,HDW,BAG	1
3*	30688	PKG,HDW,FR,SW,CM	1
4	180687	LOOP,BCKG,ADH,W,#SJ3531,WHITE	A/R
5	180686	HOOK,BCKG,ADH,W,#SJ3530,WHITE	A/R
6	52195	BRKT,HGR,FR,MRCH,FLS,4	2
7	72032730	A,SHF,WIRE,CHIP,5.5X1.5X24	3


These designs are proprietary information, property of ROYSTON LLC. They shall not be copied or duplicated in any manner without prior written consent.	REF # 72009095		 ROYSTON®		ROYSTON LLC ONE PICKROY ROAD JASPER, GA 30143 (770)735-3456		
		NEXT STEP SHIP					
	Tolerance Unless Otherwise Noted .XXX = ± .015 .XX = ± .030 Angles = ± 1° Hole Dia. = ± .003		PART DESCRIPTION PKG,RACK,CHIP,24X26,SHF,5.5				
			DRAWN BY Jon.Hendrix	DATE 03-18-22			PART # 72032724

ITEM #:
148




ORACLE #:
03501657

DESCRIPTION:
SHELVING - FEATURE ITEM DISPLAY

SUPPLIER:
ROYSTON LLC

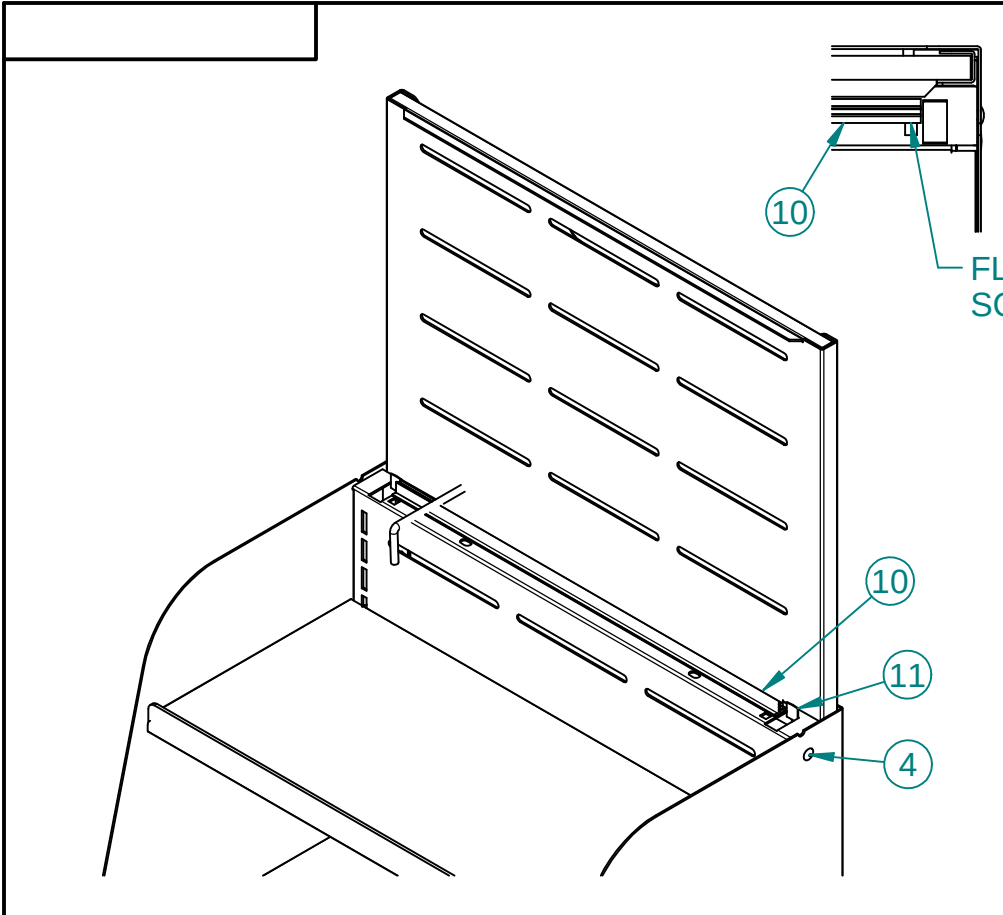

Item Number	Document Number	Title	Quantity
1	10024371	WRP,OTR,38.375X18.12X16.50	1
2	10024376	A,BSHF,17.96X16.23	1
3	10024167	PNL,BCK,MTL,SLT,17.96X36.07	1
4	151009-012	RVT,POP,STL,SD-64-BS,CREAM	8
5	10024391	A,SHF,MTL,FL,12X18,3POS,STIF,NO,W/FC	1
6	10024367	A,SHF,MTL,FL,10X18,STIF,NO,W/FC	2
7	10024390	A,SHF,MTL,FL,8X18,3POS,STIF,NO,W/FC	1
8	10024168	PNL,BCK,MTL,SLT,20.18X17.86	1
9	10024368	BFP,MTL,20.18X17.69	1
10	22060256	INSR,CHAN,CARD,X15.62,TAPE,CLR	1
11	10023388	SNBT,FLATTYPE,FC-151	2
12	10024217	SCKT,CSTR,TUBE,SQ,1",EW4689SQ	4
13	27035-00	SCR,PNH,RK,ZN,10-24x1/2	4
14*	10024392	CONN,WIRE,LCKG,SLBK,3.23	1
15	10024216-4	CSTR,SWVL,RING,GRIP,B,7/16X1*	1
16	10024403	PK,RAIL,PL,18X 1.0,5/PK	1
17	0747964	RVT,POP,STL,SD-52-BS	2
18*	10024393	KIT,PGHK,FBCK,6&4,BG,6/20-4/10	1
19	10024606	RVT,POP,SK-52-BS	2

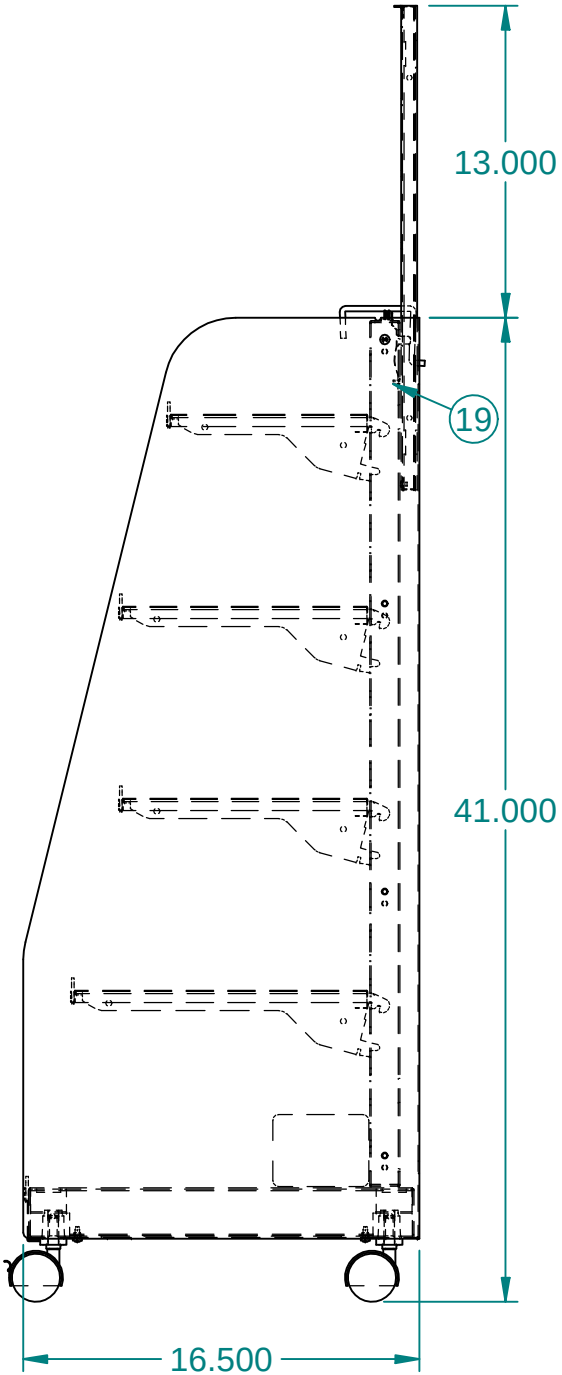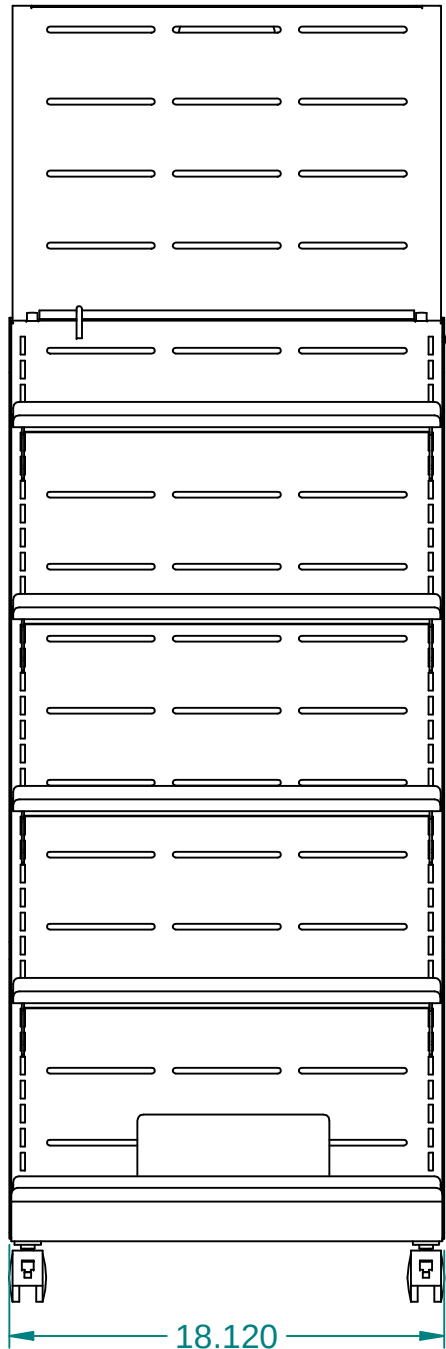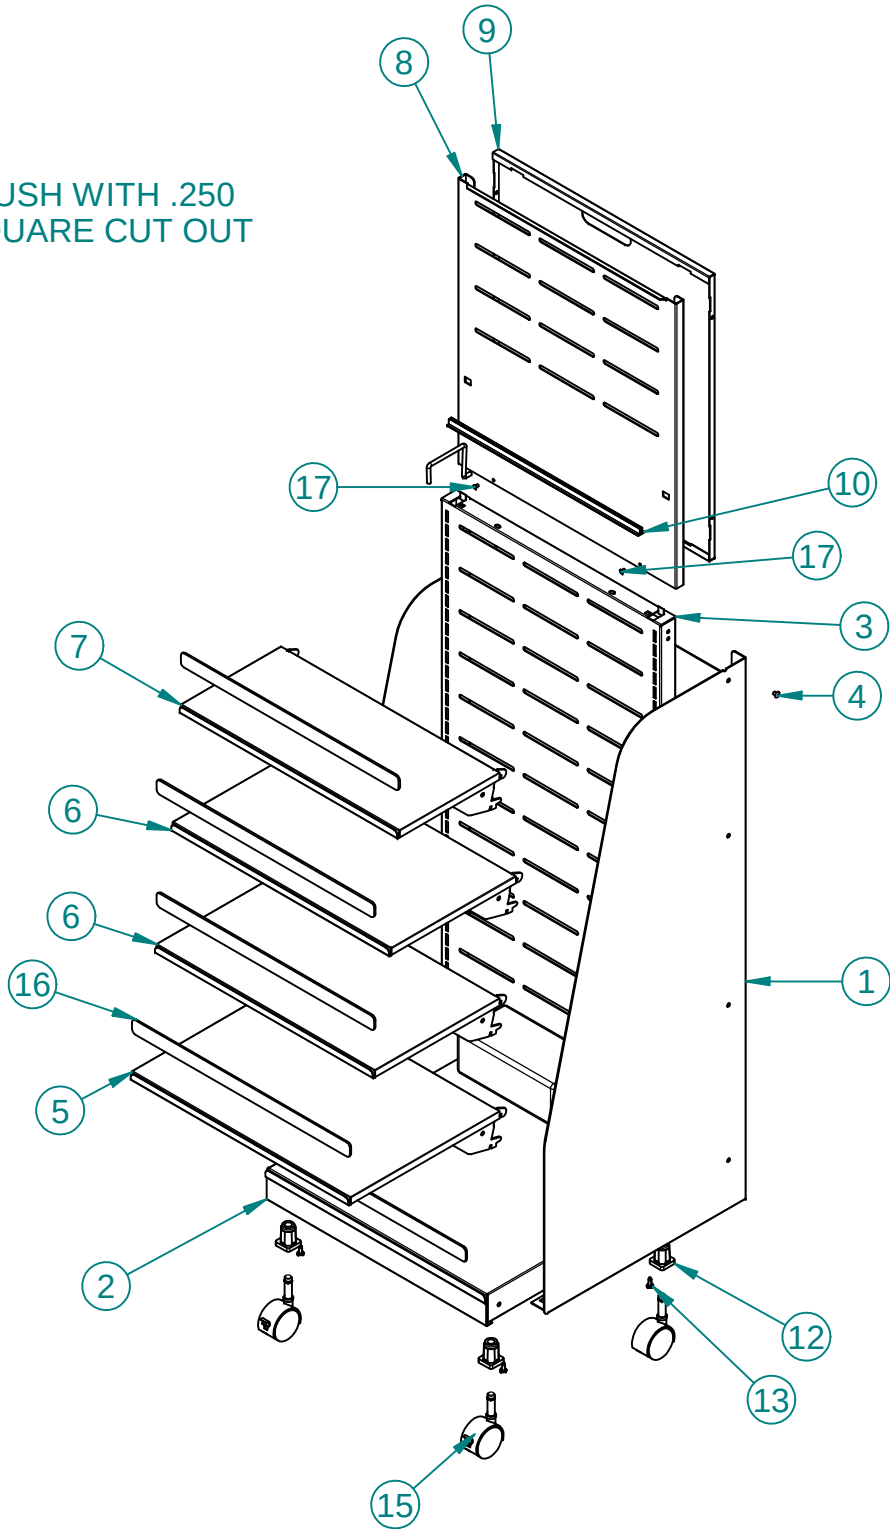


These designs are proprietary information, property of ROYSTON LLC. They shall not be copied or duplicated in any manner without prior written consent,	CUSTOMER: 7-ELEVEN		CUSTOMER NUMBER:		 ROYSTON®		ROYSTON LLC ONE PICKROY ROAD JASPER, GA 30143 (770)735-3456	
					PART DESCRIPTION			
	F	ECN #9581	BSF	08/11/08	Tolerance Unless Otherwise Noted .XXX = ± .015 .XX = ± .030 Angles = ± 1° Hole Dia. = ± .003	SLBK,54.00X18.14X16.50,MTL,UP		
	E	ECN 3304 - REMOVED (2) 0747964, ADDED (2) 10024606	CLS	6/23/08			DATE	REF. #
	D	ECN 3259 - REMOVED 50008285, ADDED 0747964	CLS	5/13/08			3/6/2008	10023481
	C	ECN 3251 - CHANGED SHELF DETAILS	CLS	5/6/08				
	B	ECN 3240 - REDESIGNED	CLS	5/1/08				
	A	ECN 3184 - REDESIGNED	CLS	3/18/08	SHEET 1 OF 1		DRAWN BY	PART #
	#	REVISION	BY	DATE			Larry.Segars	10024169

ITEM #:
143




ORACLE #:
03502104

DESCRIPTION:
METAL LID HOLDER

SUPPLIER:
ROYSTON LLC

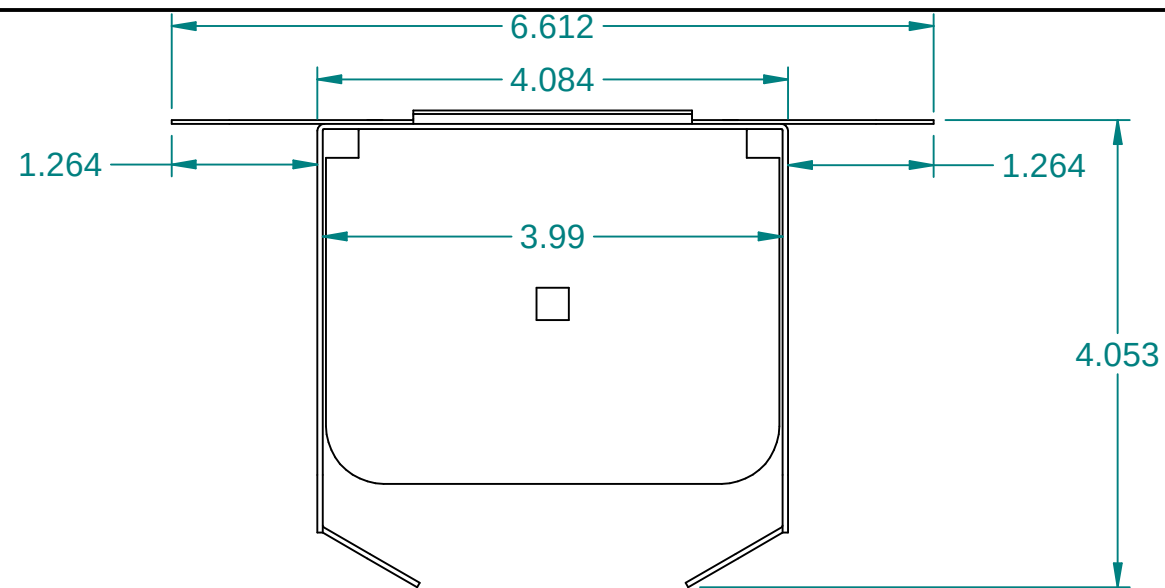

REVISION HISTORY			
REV	DESCRIPTION	DATE	BY
D	ECN 62356 UPDATED DRAFT - FRT FLANGE IS 1" SHORTER	02-12-21	REP
C	ECN#62070 RPLCD #62020943 W/ #62058209	12-22-20	AME
B	ECN#61779 ADDED (2) .250" HANG HOLES	08-07-18	AME

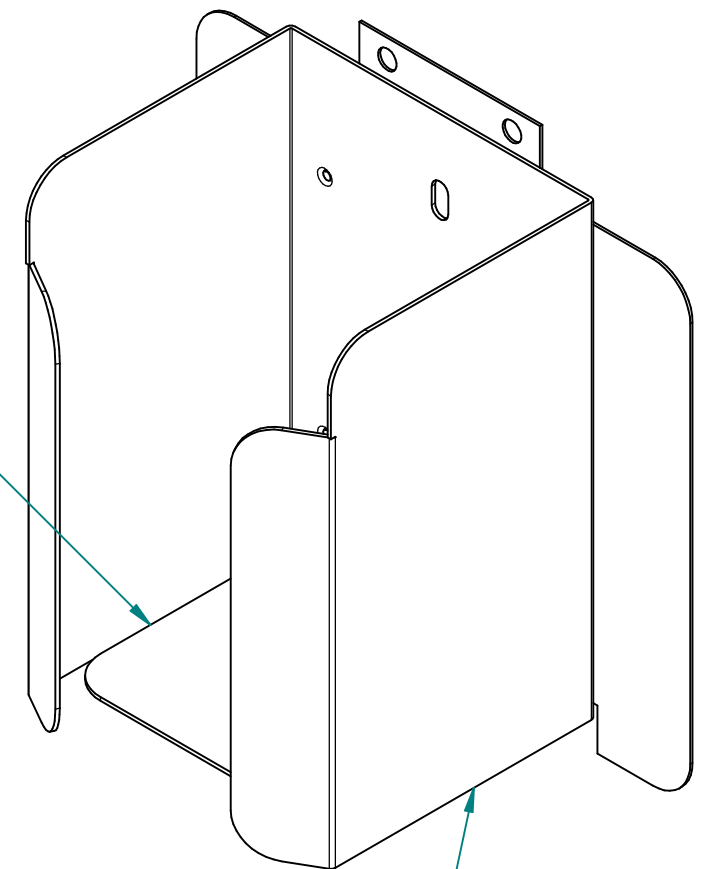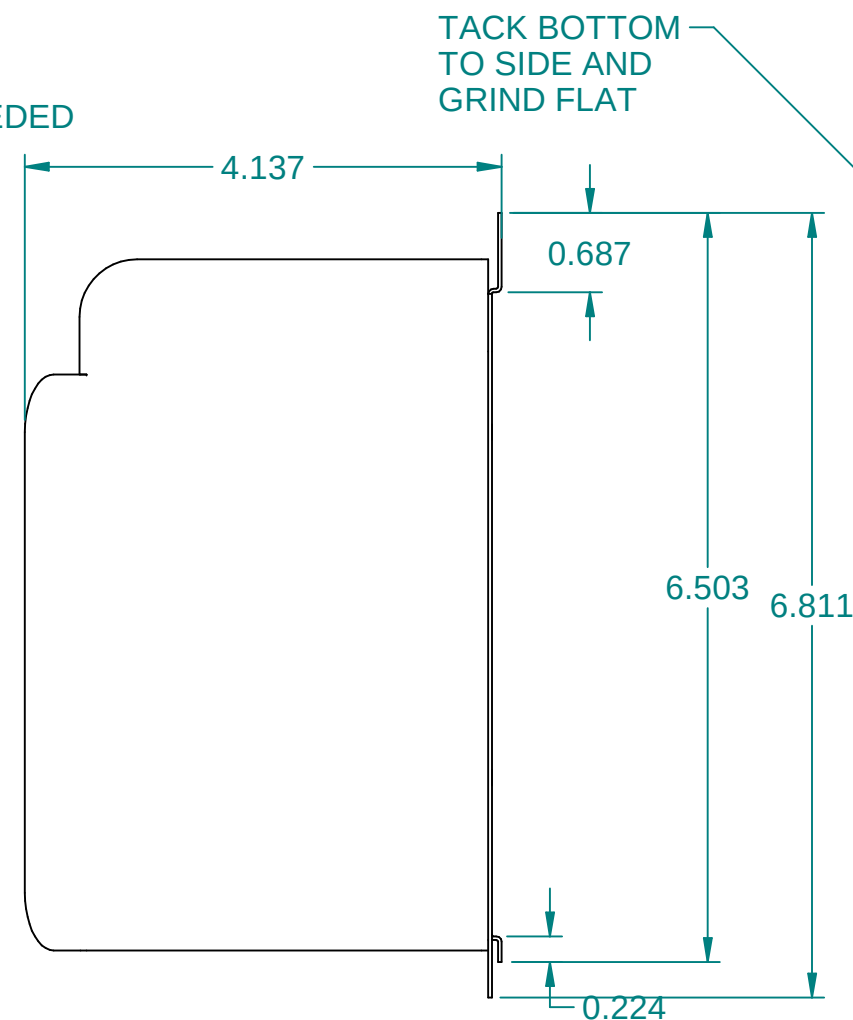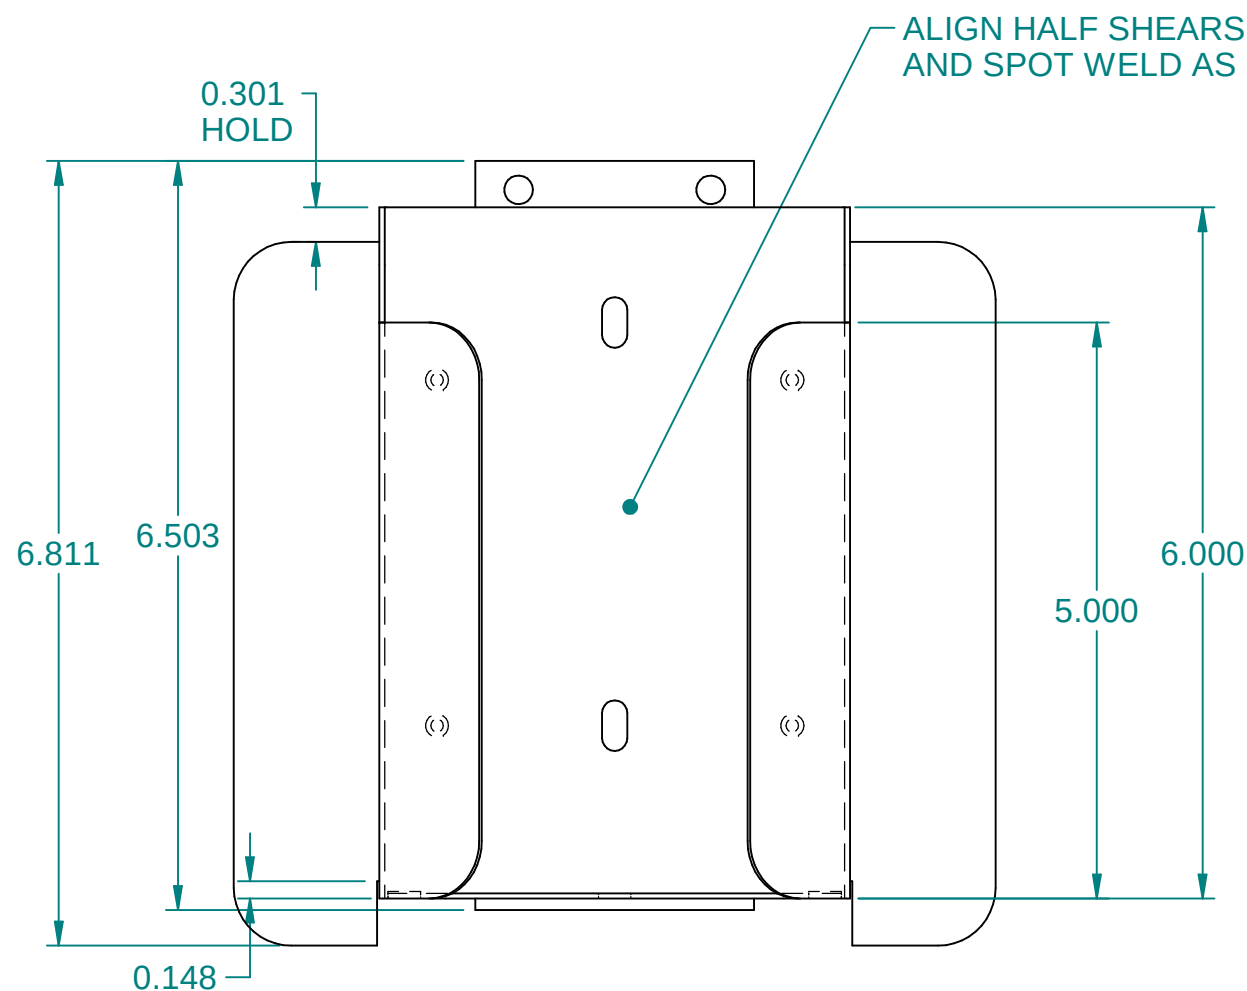

TACK BOTTOM
TO SIDE AND
GRIND FLAT

DEBURR ALL SHARP EDGES

ITEM	PART NO.	DESCRIPTION	QTY	SURFACE AREA
1	62020940	HLDR,LID,04.08X03.52X06.00,7-11	1	0.811
2	62058209	PNL,FLR,LID,WRP,06.61X06.81,RND,7-11	1	0.315

7E Tag 143
7-Eleven #03502104
Gunmetal Gray


These designs are proprietary information, property of ROYSTON LLC. They shall not be copied or duplicated in any manner without prior written consent.	REF # 62009594	 ROYSTON LLC ONE PICKROY ROAD JASPER, GA 30143 (770)735-3456		
	NEXT STEP P			
	Tolerance Unless Otherwise Noted .XXX = ± .015 .XX = ± .030 Angles = ± 1° Hole Dia. = ± .003	PART DESCRIPTION A,HLDR,LID,FLR,06.00X04.08X04.14,1LID,7E		
	DRAWN BY trip.edwards	DATE 06-05-18	PART # 62020938	REV D

ITEM #:
159

ORACLE #:
03501625

DESCRIPTION:
23" KICKPLATE

SUPPLIER:
ROYSTON LLC

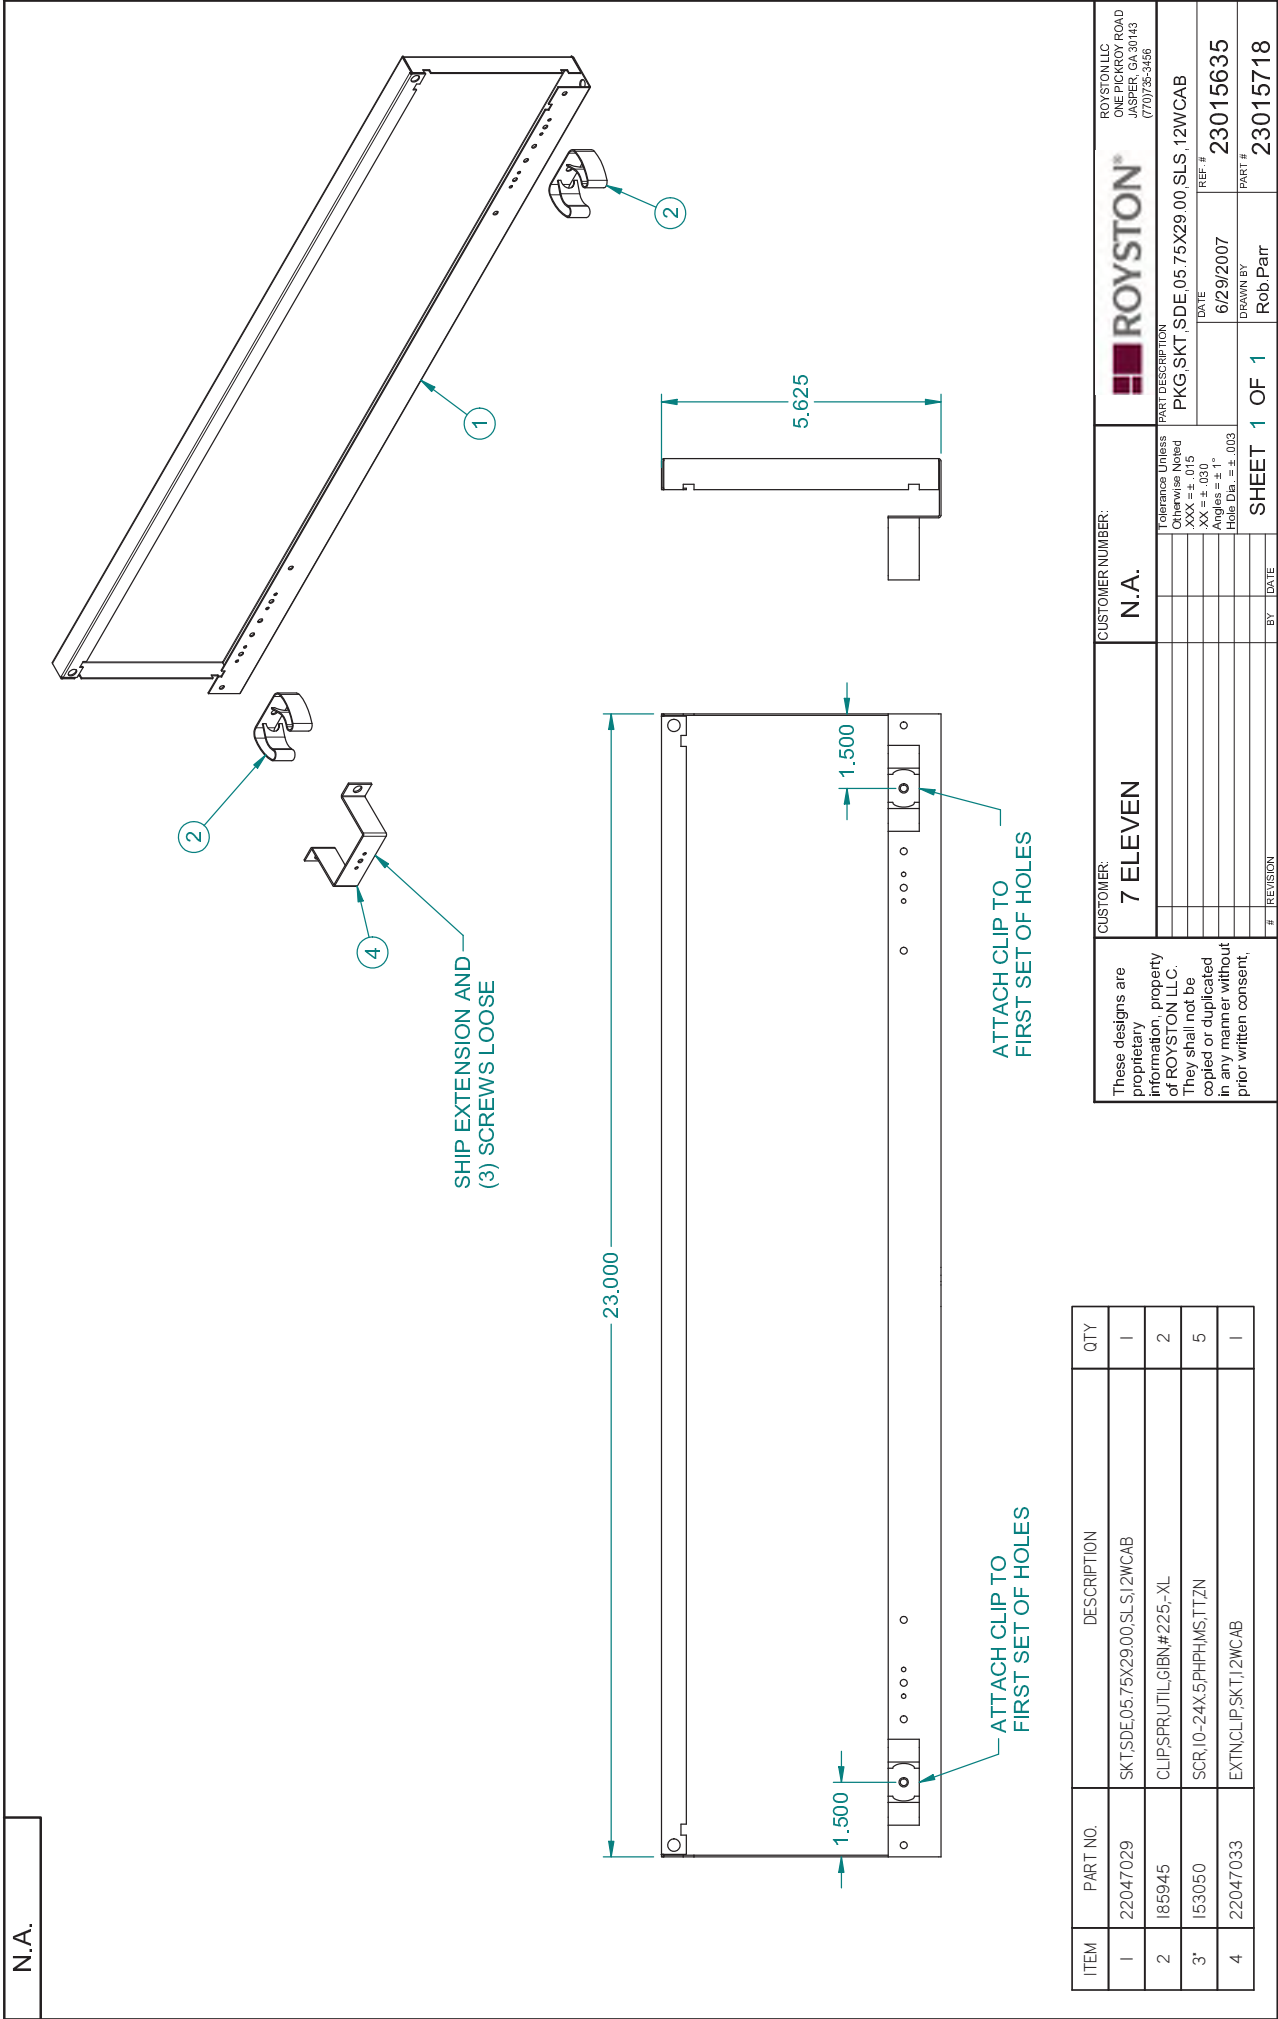



ITEM #:
161

ORACLE #:
03400314

DESCRIPTION:
24" KICKPLATE

SUPPLIER:
ROYSTON LLC

N.A.

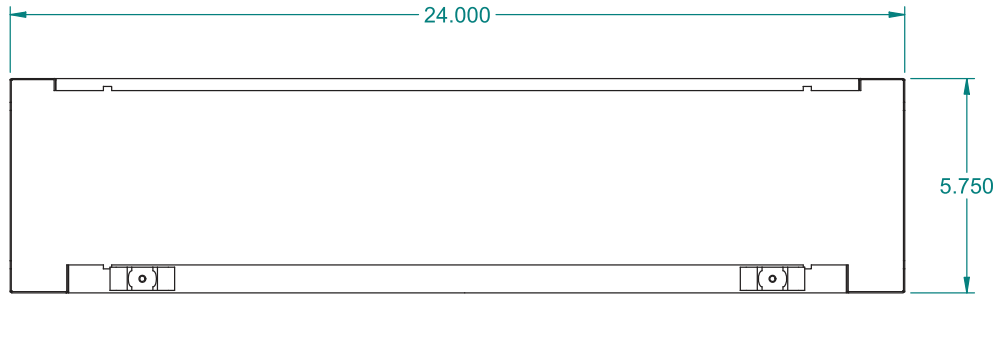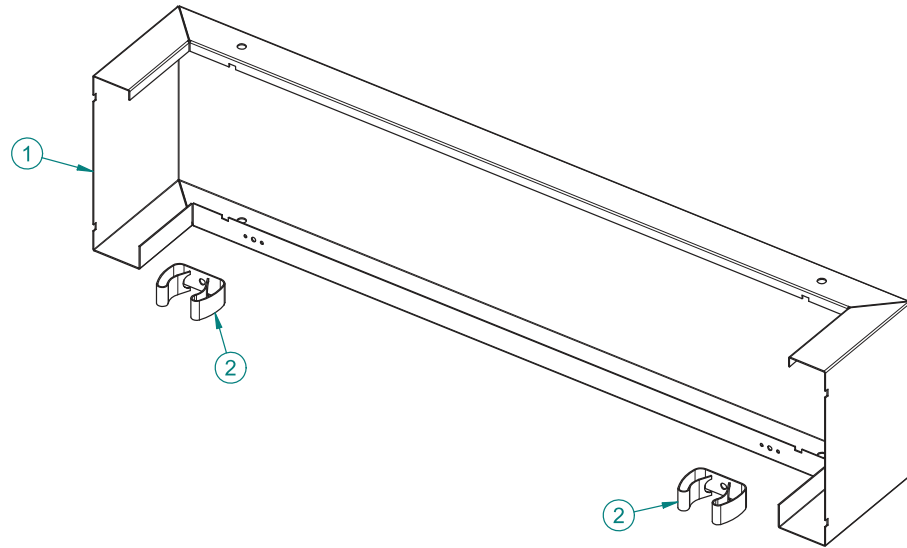

ITEM	PART NO.	DESCRIPTION	QTY
1	22046145	SKT,F-R,05.75X24.00X04.00,WRAP	1
2	185945	CLIP,SPR,UTIL,GIBN,#225,-XL	2
3*	153050	SCR,10-24X.5,PHPH,MS,TT,ZN	2

These designs are proprietary information, property of ROYSTON LLC. They shall not be copied or duplicated in any manner without prior written consent.

CUSTOMER: 7 ELEVEN			CUSTOMER NUMBER: N.A.			 ROYSTON®			ROYSTON LLC ONE PICKROY ROAD JASPER, GA 30143 (770)735-3456			
						PART DESCRIPTION			PKG,SKT,F-R,05.75X24.00X04.00,WRAP			
									DATE		REF. #	
									5/30/2007		23015355	
									DRAWN BY		PART #	
									rob.parr		23015514	
# REVISION			BY DATE			SHEET 1 OF 1						

\\jasdc.roystonllc.com\se\$\\PKG\\PKG,SKT\\PKG,SKT,F-R,05.75X24.00X04.00,WRAP.dft

PRINTED 6/10/2009

ORACLE #03400314 EF-2 ITEM #161

ITEM #:
162


ORACLE #:
03400195

DESCRIPTION:
36" KICKPLATE

SUPPLIER:
ROYSTON LLC

7-Eleven Item #: 03400195 - Black

N.A.

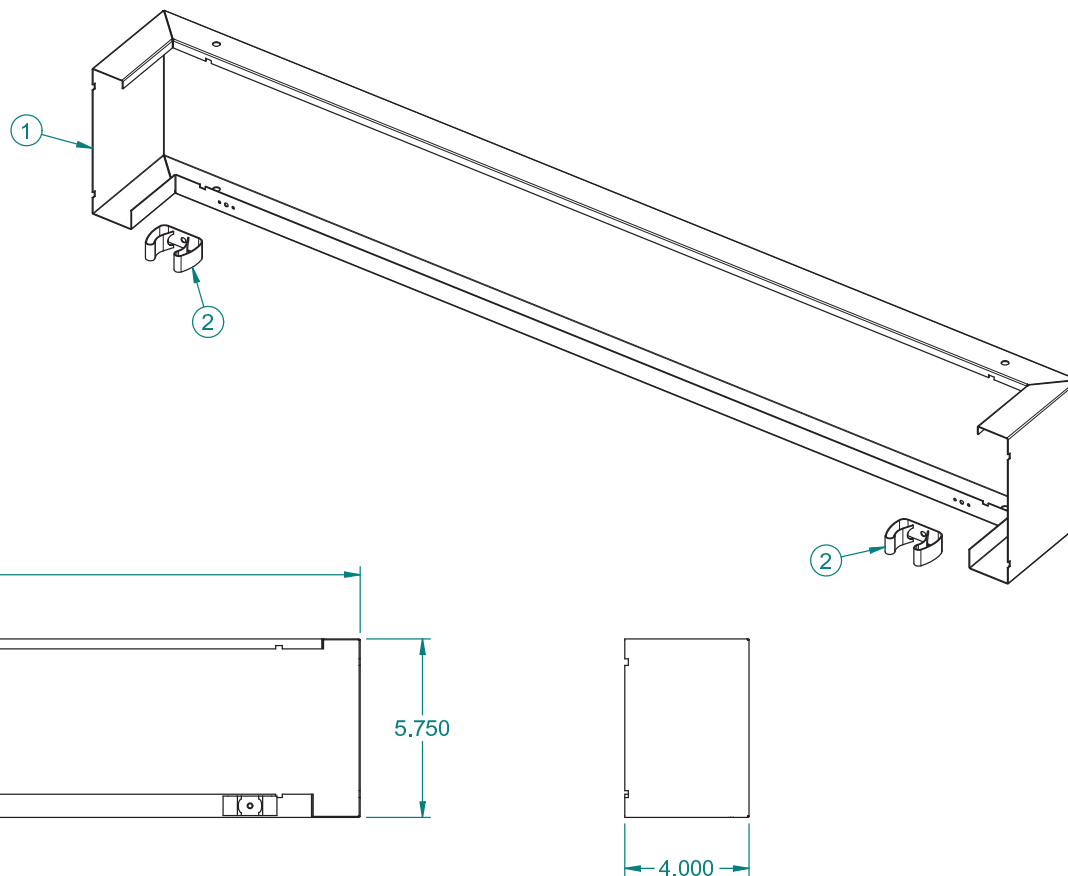

ITEM	PART NO.	DESCRIPTION	QTY
1	22041975	SKT,F-R,05.75X36.00X04.00,WRAP	1
2	185945	CLIP,SPR,UTIL,GIBN,#225,-XL	2
3	153050	SCR,10-24X.5,PHPH,MS,TT,ZN	2

These designs are proprietary information, property of ROYSTON LLC. They shall not be copied or duplicated in any manner without prior written consent,

CUSTOMER: 7 ELEVEN		CUSTOMER NUMBER: N.A.		 ROYSTON® ROYSTON LLC ONE PICKROY ROAD JASPER, GA 30143 (770)735-3456	
				PART DESCRIPTION PKG,SKT,F-R,05.75X36.00X04.00,WRAP	
				DATE 5/7/2007	REF.# NONE
				DRAWN BY Rob.Parr	PART # 23015355
				SHEET 1 OF 1	
#	REVISION	BY	DATE		

ITEM #:
164


ORACLE #:
03501623

DESCRIPTION:
48" KICKPLATE

SUPPLIER:
ROYSTON LLC

7-Eleven Item #: 03501623 - Black

N.A.

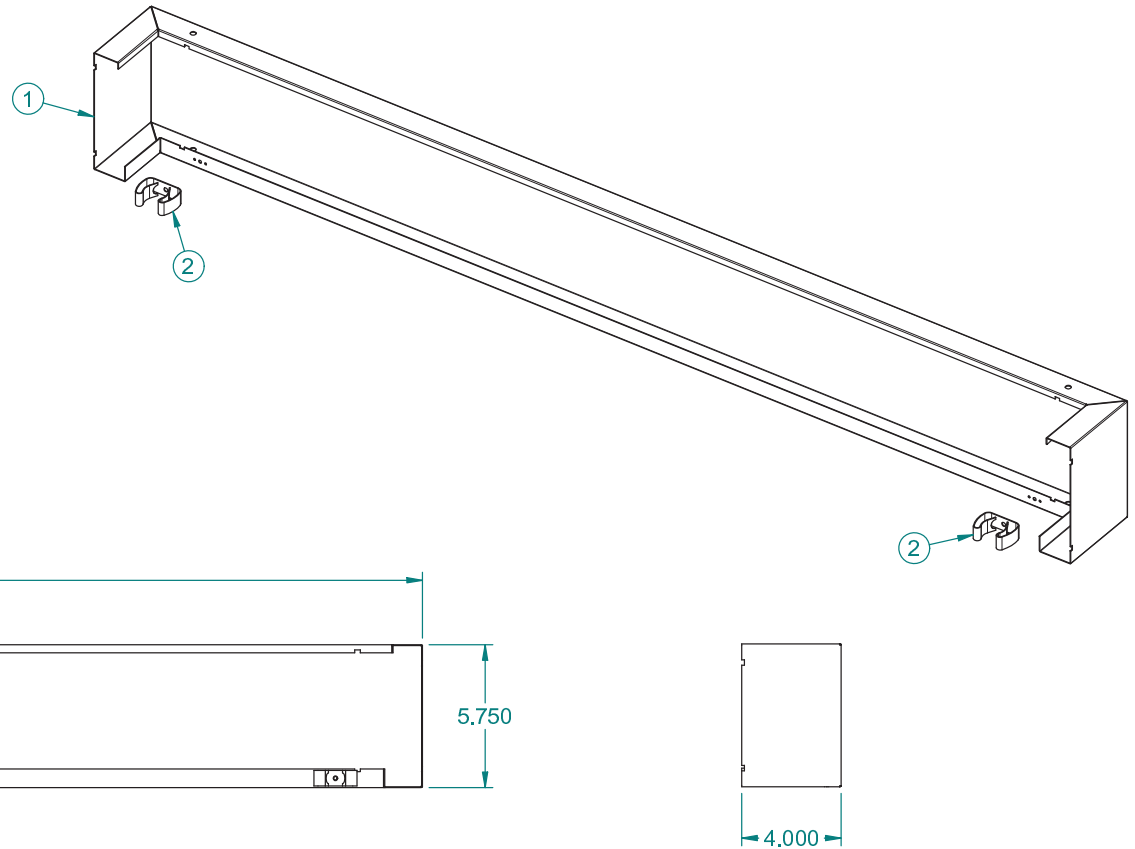

ITEM	PART NO.	DESCRIPTION	QTY
1	22042445	SKT,F-R,05.75X48.00X04.00,WRAP	1
2	185945	CLIP,SPR,UTIL,GIBN,#225,-XL	2
3*	153050	SCR,10-24X.5,PPH,MS,TT,ZN	2

These designs are proprietary information, property of ROYSTON LLC. They shall not be copied or duplicated in any manner without prior written consent,

CUSTOMER: 7 ELEVEN			CUSTOMER NUMBER: N.A.			 ROYSTON® ROYSTON LLC ONE PICKROY ROAD JASPER, GA 30143 (770)735-3456		
						PART DESCRIPTION PKG,SKT,F-R,05.75X48.00X04.00,WRAP		
			Tolerance Unless Otherwise Noted .XXX = ± .015 .XX = ± .030 Angles = ± 1° Hole Dia. = ± .003			DATE 5/7/2007		REF.# 22045459
# REVISION			BY DATE			DRAWN BY ted.smith		PART # 23015356
SHEET 1 OF 1								

ITEM #:
173




ORACLE #:
03400196

DESCRIPTION:
29" KICKPLATE

SUPPLIER:
ROYSTON LLC

7-Eleven Item #: 03400196 - Black

N.A.

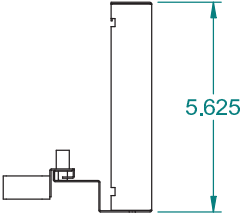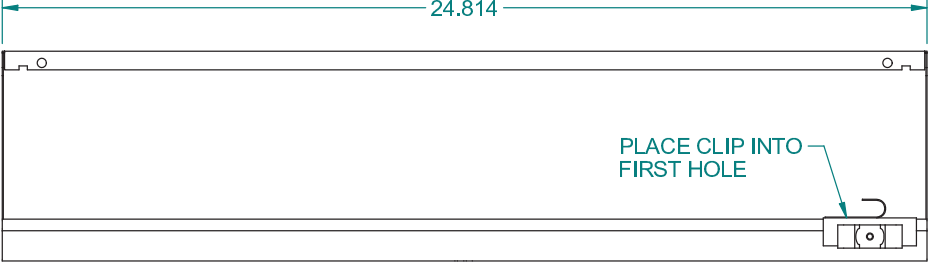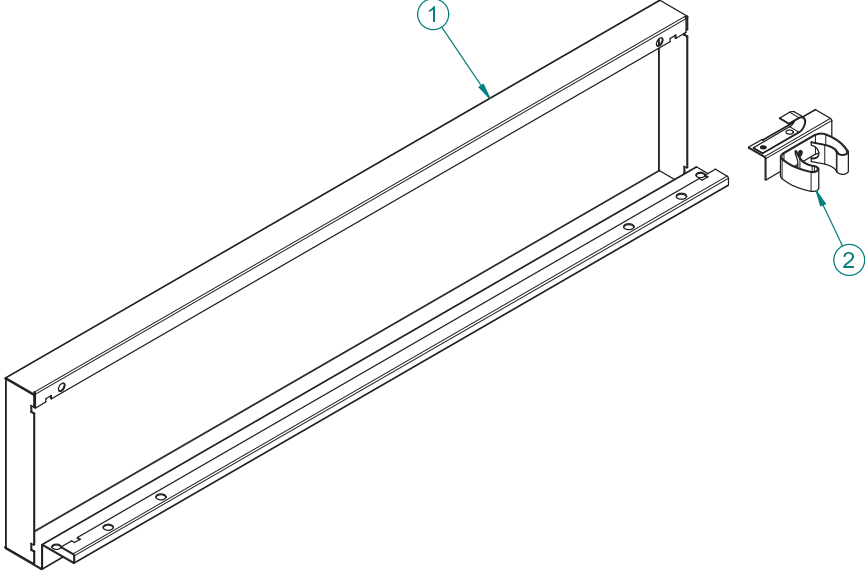

ITEM	PART NO.	DESCRIPTION	QTY
1	22045634	SKT,SDE,05.75X29.00,SLS,psm	1
2	22045454	A,SKT,CLIP,RTNR,02.50X00.75X00.67	1

These designs are proprietary information, property of ROYSTON LLC. They shall not be copied or duplicated in any manner without prior written consent,

CUSTOMER:
7 ELEVEN

CUSTOMER NUMBER:
N.A.

Tolerance Unless Otherwise Noted
.XXX = ± .015
.XX = ± .030
Angles = ± 1°
Hole Dia. = ± .003

DATE
5/10/2007

DRAWN BY
Rob.Parr

REF.#
NONE

PART #
23015357

#

REVISION

BY

DATE

SHEET 1 OF 1

ROYSTON®

ROYSTON LLC
ONE PICKROY ROAD
JASPER, GA 30143
(770)735-3456

PKG,SKT,SDE,05.75X29.00,SLS

\\jasdc.roystonllc.com\se\$\PKG\PKG,SKT\PKG,SKT,SDE,05.75X29.00,SLS.dft

PRINTED 6/10/2009

ITEM #:
179





ORACLE #:
03501624

DESCRIPTION:
12" KICKPLATE

SUPPLIER:
ROYSTON LLC

7-Eleven Item #: 03501624 - Black

N.A.

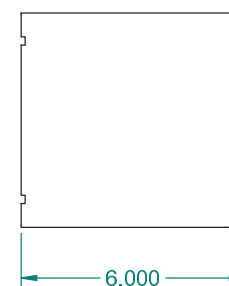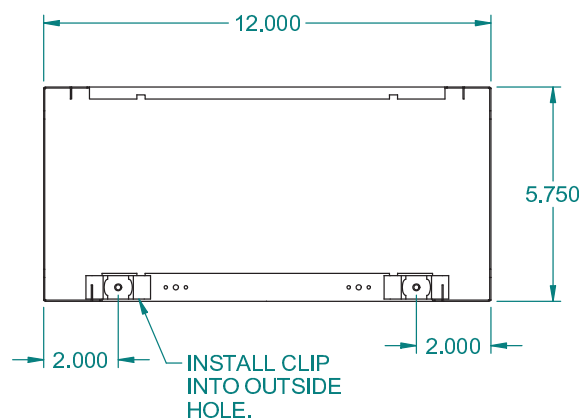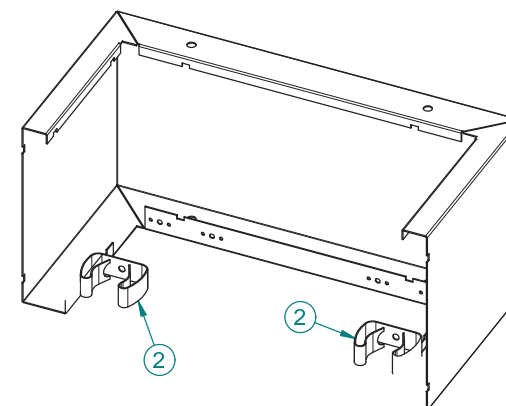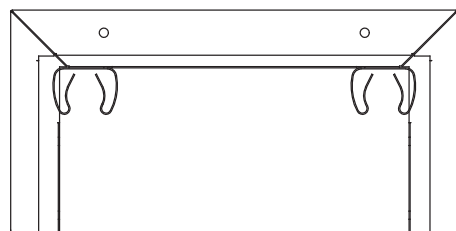

ITEM	PART NO.	DESCRIPTION	QTY
1*	22046688	SKT,F-R,05.75X12.00X06.00,WRAP	1
2	185945	CLIP,SPR,UTIL,GIBN,#225,-XL	2
3*	153050	SCR,10-24X.5,PHPH,MS,TT,ZN	2

These designs are proprietary information, property of ROYSTON LLC. They shall not be copied or duplicated in any manner without prior written consent.

CUSTOMER: 7 ELEVEN			CUSTOMER NUMBER: N.A.			 ROYSTON LLC ONE PICKROY ROAD JASPER, GA 30143 (770)735-3456					
						PART DESCRIPTION: PKG,SKT,F-R,05.75X12.00X06.00,WRAP					
			Tolerance Unless Otherwise Noted .XXX = ± .015 .XX = ± .030 Angles = ± 1° Hole Dia. = ± .003			DATE 6/15/2007		REF.# 23015541			
						DRAWN BY Rob.Parr		PART # 23015641			
#			REVISION			BY			DATE		
						SHEET 1 OF 1					






ITEM #:
283

ORACLE #:
03501656

DESCRIPTION:
SHELVING CONNECTOR

SUPPLIER:
ROYSTON LLC

REVISION HISTORY			
REV	DESCRIPTION	DATE	BY
B	ECO 71788 CHG 10022057 TO 10009025	8/17/15	EMW

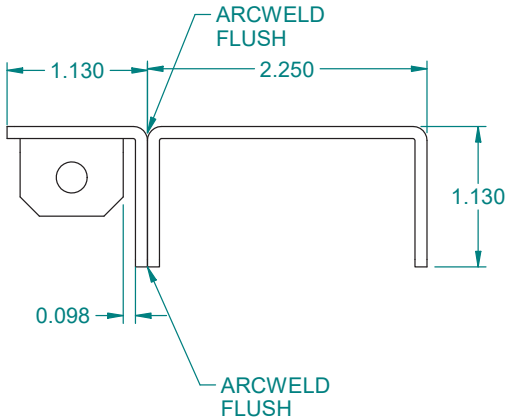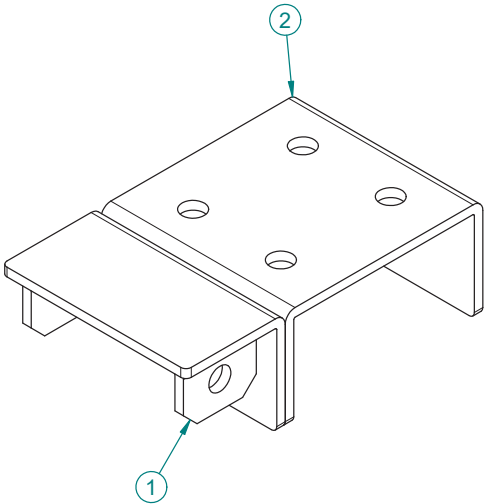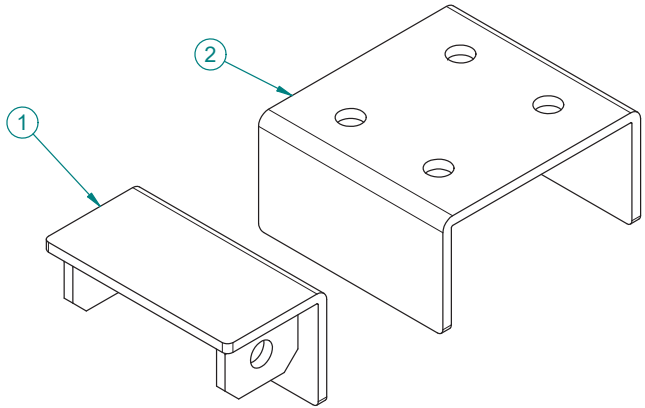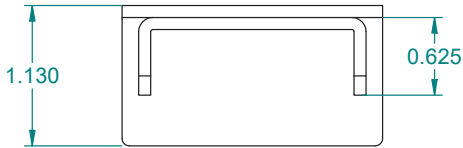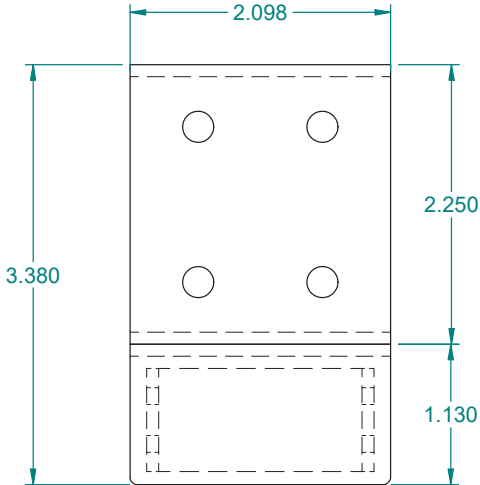

Item Number	Document Number	Title	QTY
1	10009025	A,CONN,TOP,ESCN,7-11	1
2	70018255	CONN,TOP,U,T,L,2	1

These designs are proprietary information, property of ROYSTON LLC. They shall not be copied or duplicated in any manner without prior written consent.		REF # 70015437	 ROYSTON LLC ONE PICKROY ROAD JASPER, GA 30143 (770)735-3456			
		SURFACE AREA	NEXT STEP			
		TRVL DIST	SOURCE	MATERIAL DESCRIPTION		
		Tolerance Unless Otherwise Noted .XXX = ± .015 .XX = ± .030 Angles = ± 1° Hole Dia. = ± .003		PART DESCRIPTION WLMT,CONN,TOP,T,L,2		
		ENG	DRAWN BY	DATE	PART #	REV
		TLN	TLN	3/17/2015	70018256	B

ITEM #:

289

ORACLE #:

03502007

DESCRIPTION:

36" LID AND CONDIMENT SHELF




SUPPLIER:

ROYSTON LLC

7-Eleven Item #: 03502007 - Gunmetal Gray

Item Number	File Name	Title	Quantity
1	10016381	A,SHF,WIRE,8.5X36	1
2	72000372	A,CT,36.00,ACRL,NHDW,1.25,SPC,QT	1

REVISION HISTORY			
REV	DESCRIPTION	DATE	BY
A		06-04-18	TLN

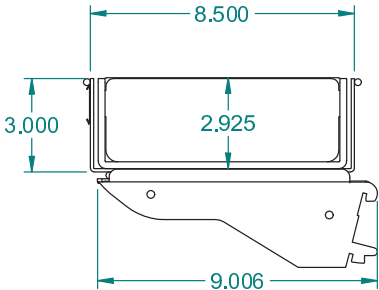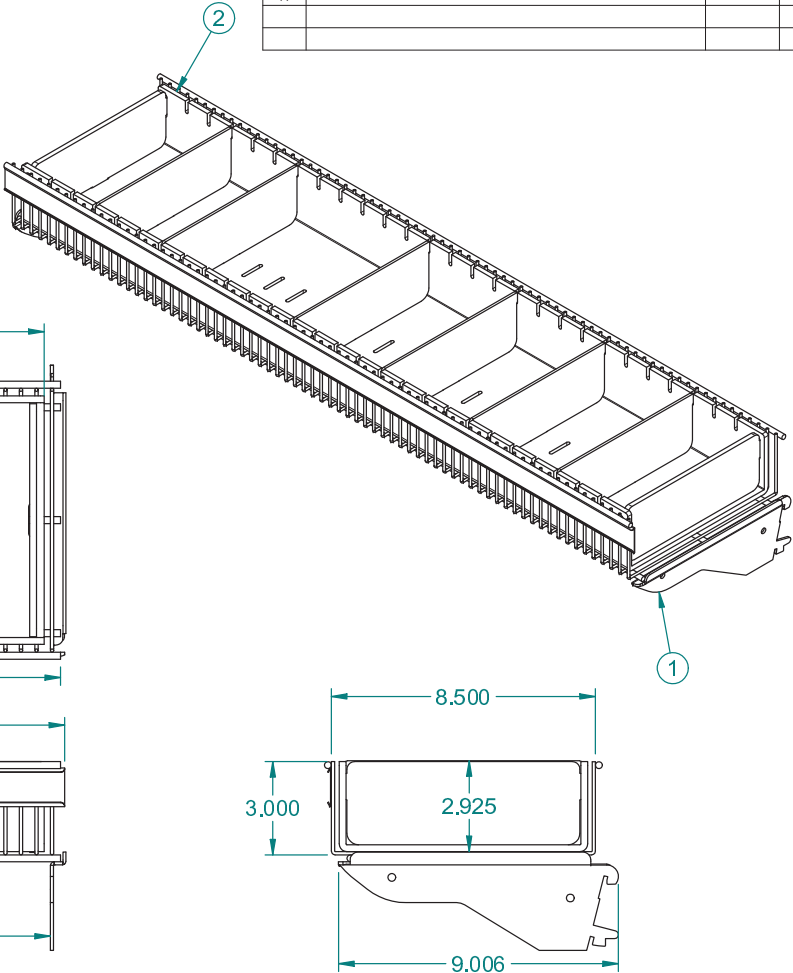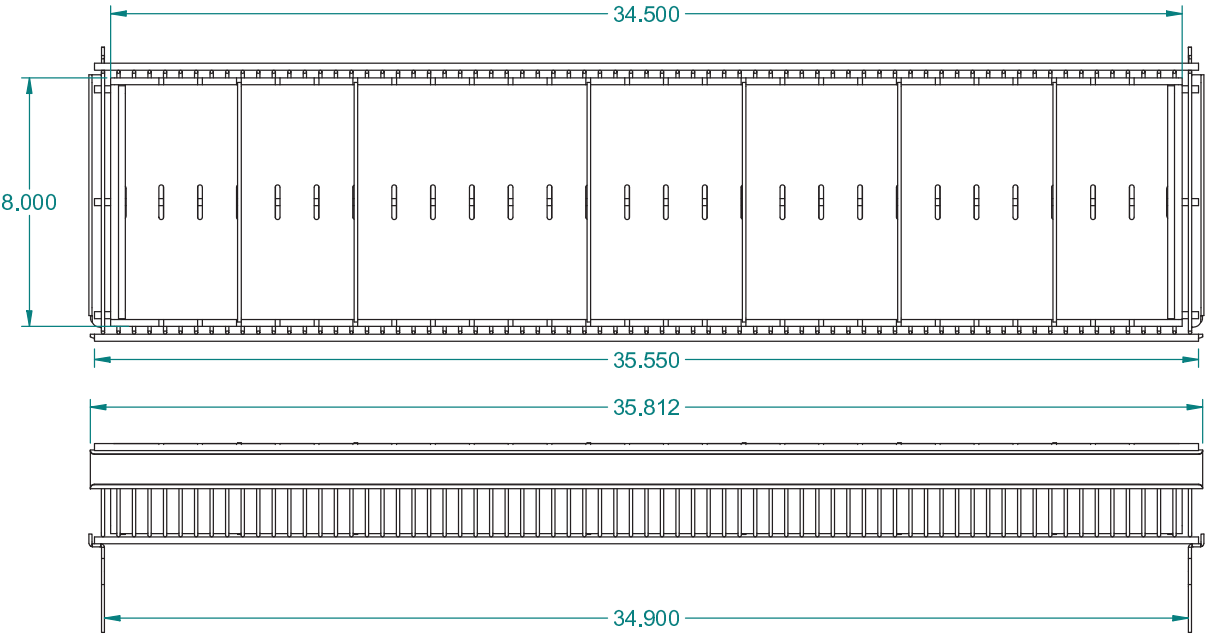

These designs are proprietary information, property of ROYSTON LLC. They shall not be copied or duplicated in any manner without prior written consent.	REF# 70035235			ROYSTON LLC ONE PICKROY ROAD JASPER, GA 30143 (770)735-3456	
	NEXT STEP SHIP				
	Tolerance Unless Otherwise Noted .XXX = ± .015 .XX = ± .030 Angles = ± 1° Hole Dia. = ± .003	PART DESCRIPTION PKG,SHV,RACK,LID,36,CDMT,DIVR			
	DRAWN BY terry.norton	DATE 06-04-18	PART # 72000449		

ITEM #:
359





ORACLE #:
03502125

DESCRIPTION:
COFFEE STIR HOLDER

SUPPLIER:
ROYSTON LLC

7-Eleven Item #: 03502125

REVISION HISTORY			
REV	DESCRIPTION	DATE	BY
A		06-20-18	JCD

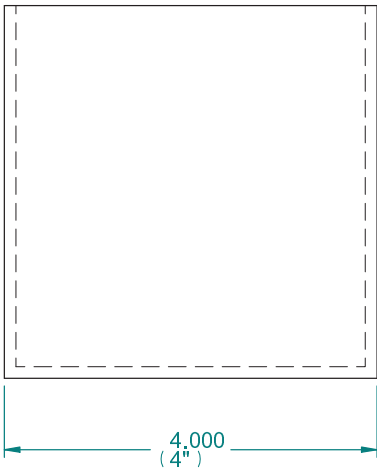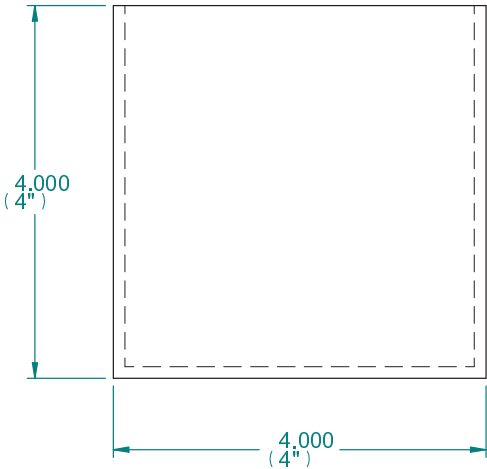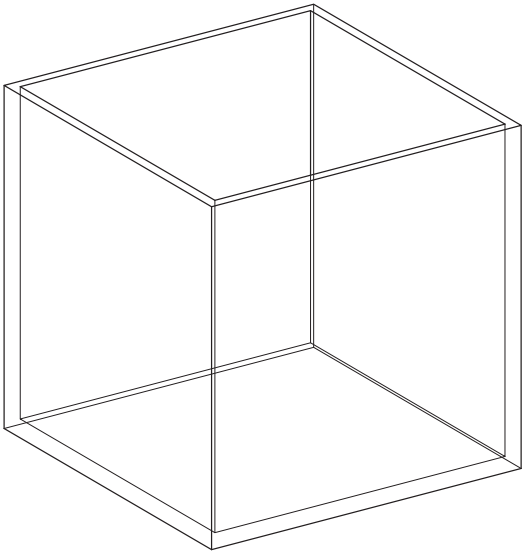 

These designs are proprietary information, property of ROYSTON LLC. They shall not be copied or duplicated in any manner without prior written consent.	REF #	62021146			ROYSTON LLC ONE PICKROY ROAD JASPER, GA 30143 (770) 735-3456	
	SOURCE	NEXT STEP				
		SHIP	MATERIAL DESCRIPTION		WEIGHT	THK
	Tolerance Unless Otherwise Noted .XXX = ± .015 .XX = ± .030 Angles = ± 1° Hole Dia. = ± .003		ACRYLIC		0.4 lbm	
			PART DESCRIPTION		HLD, STIR, COFF, ACRL, 4HX4WX4L	
		DRAWN BY	DATE	PART #	REV	
		Jeremy.Dobson	06-11-18	62021145	A	

ITEM #:

480

ORACLE #:


03501800

DESCRIPTION:

30" KICKPLATE

SUPPLIER:

ROYSTON LLC

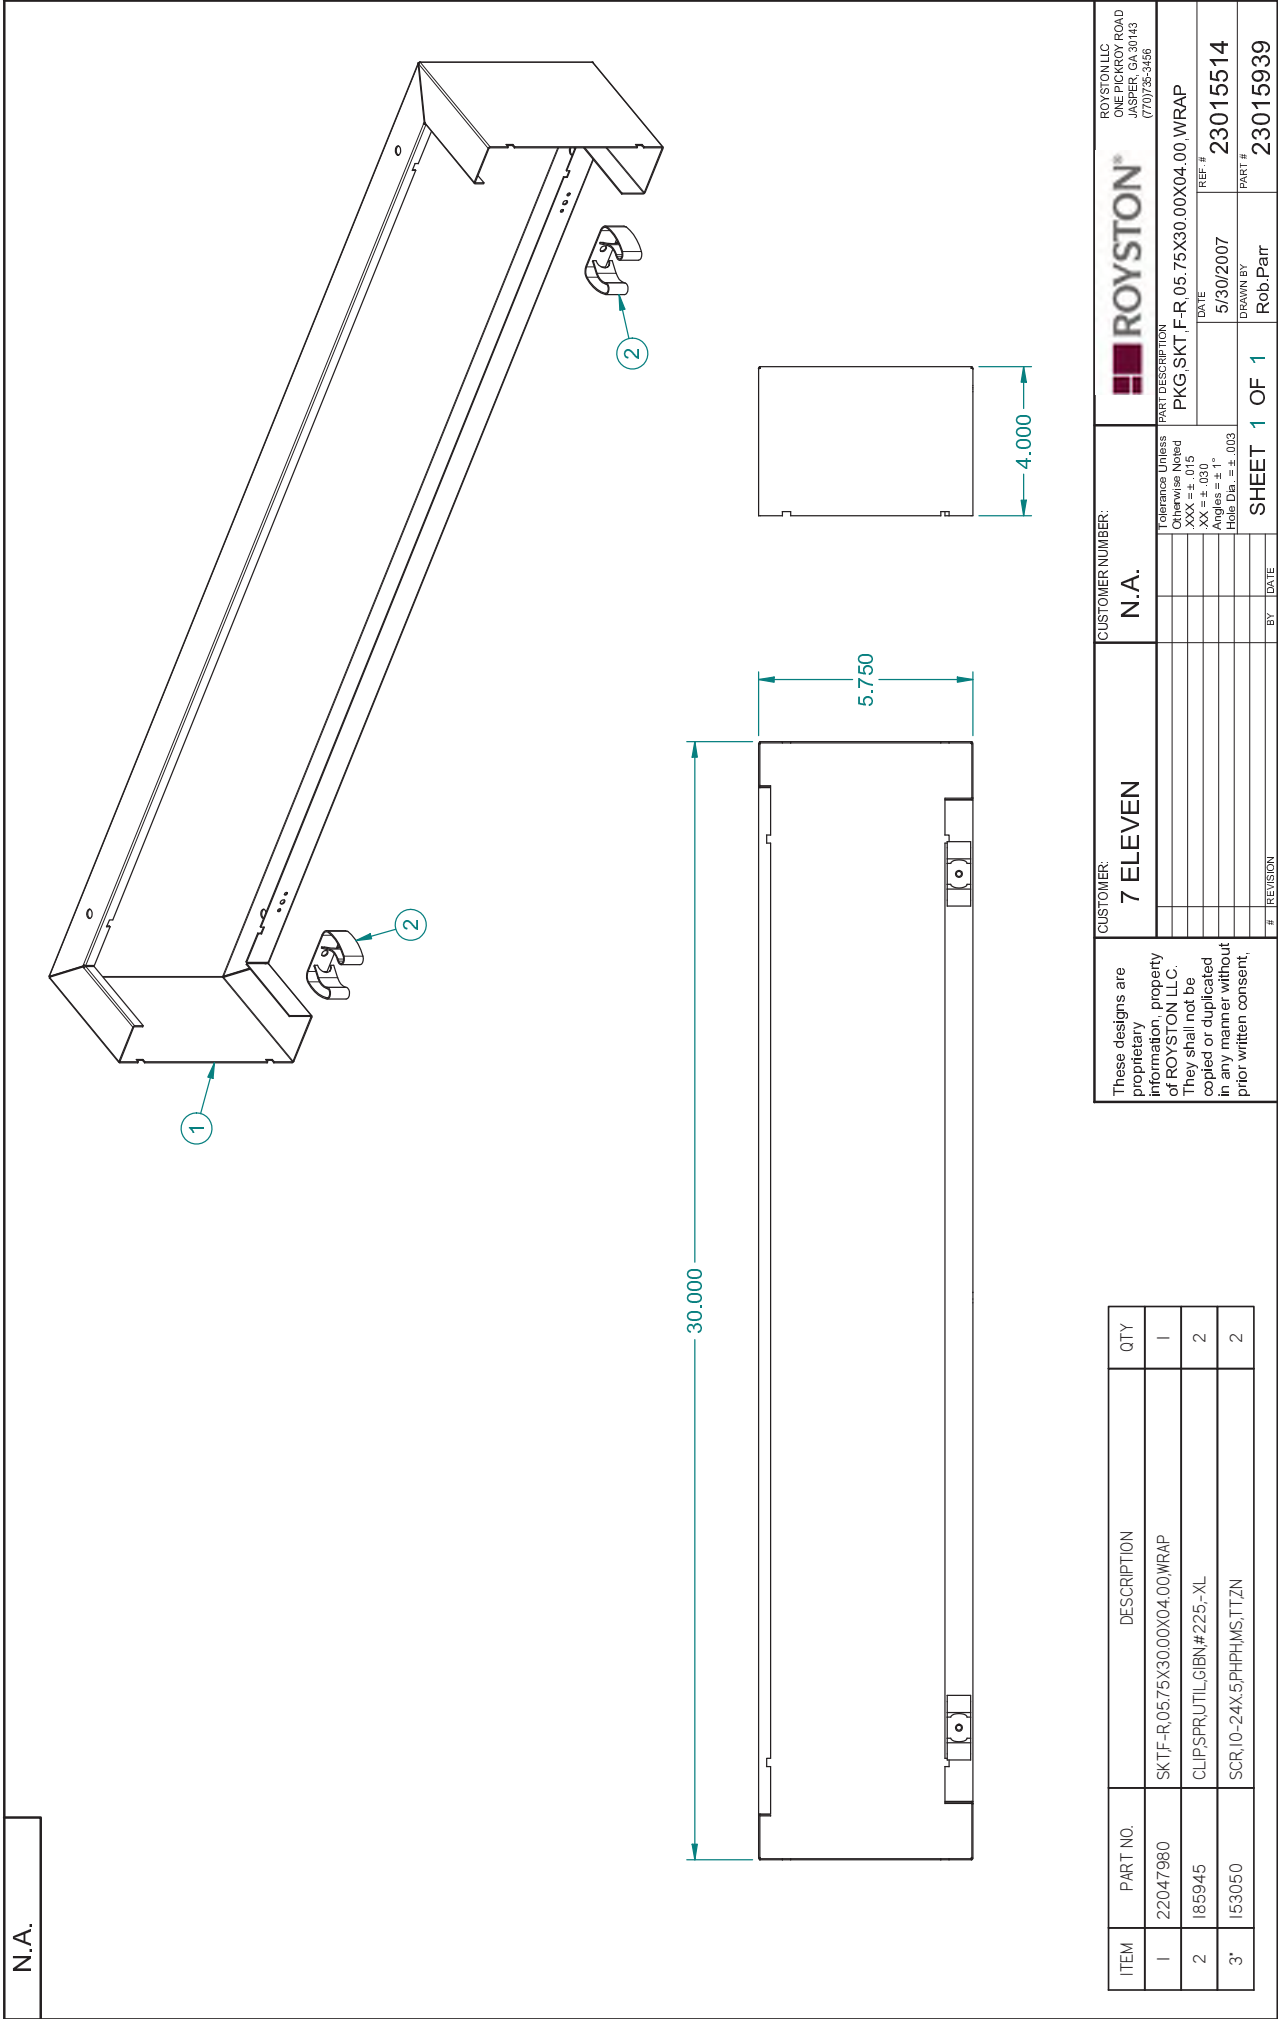

ITEM #:
525

ORACLE #:
03501588



DESCRIPTION:
SINGLE TONG HOLDER

SUPPLIER:
ROYSTON LLC



7-Eleven Item #: 03501588

Stainless Steel

REVISION HISTORY			
REV	DESCRIPTION	DATE	BY
A		03-01-18	REP

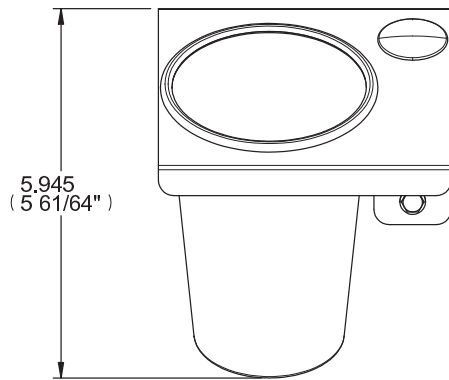
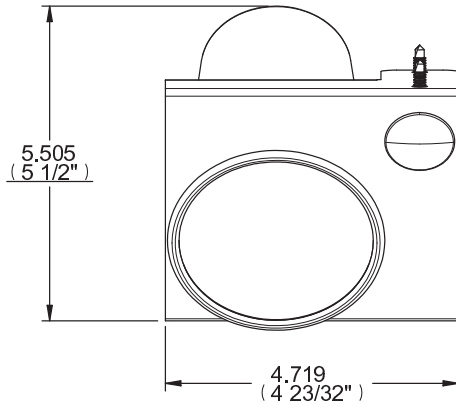


**SHIP WITH
(2) TUMBLERS**

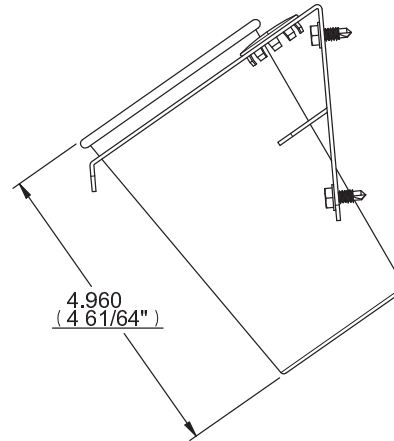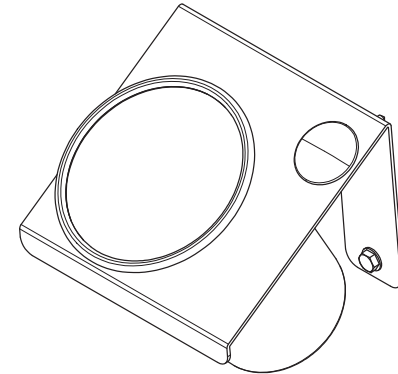

ITEM	PART NO.	DESCRIPTION	QTY
1	193518	SCR,DRL,HD,WS,HEX,#10X1/2	2
2	62007616	PLUG,HL,1IN,CRS,ZN,GRGR-4HFT6	1
3	62007665	TBLR,04.96X03.50,SS,16OZ,STEELYS	2
4	62012479-1	ISHT,HLDR,TNG,04.72X05.95,SS,1"SQ-TBG,DBL,(2)TBLRS,7-11	1
5	62012480	BRKT,04.72X04.73X03.07,TNG-SGL,1"SQ-TBG,SS	1

These designs are proprietary information, property of ROYSTON LLC. They shall not be copied or duplicated in any manner without prior written consent.	REF #	62007829			ROYSTON LLC ONE PICKROY ROAD JASPER, GA 30143 (770)735-3456	
		NEXT STEP	SHIP			
	Tolerance Unless Otherwise Noted .XXX = ± .015 .XX = ± .030 Angles = ± 1° Hole Dia. = ± .003	PART DESCRIPTION PKG,HLDR,TNG,04.72X05.95,SS,1"SQ-TBG,DBL,(2)TBLRS,7-11				
	DRAWN BY rob.parr		DATE 02-28-18	PART # 62012479	REV A	

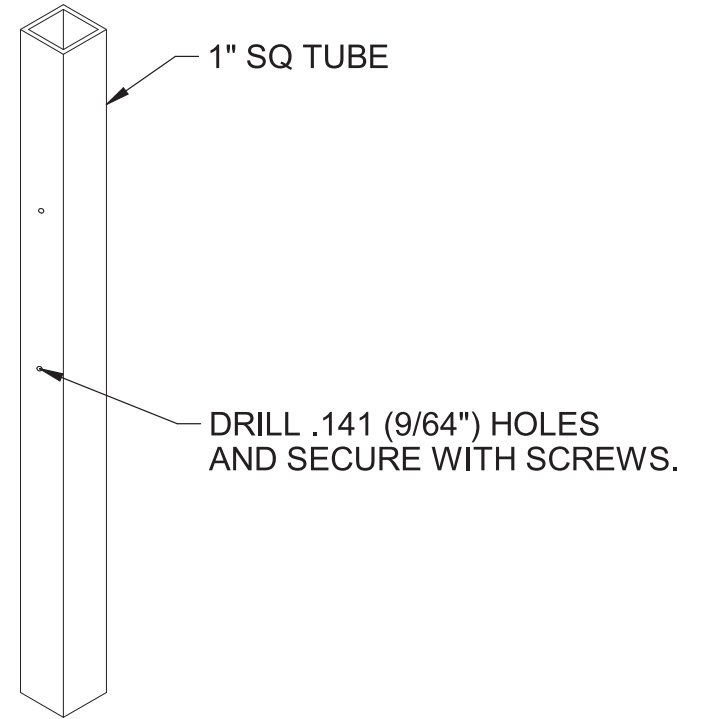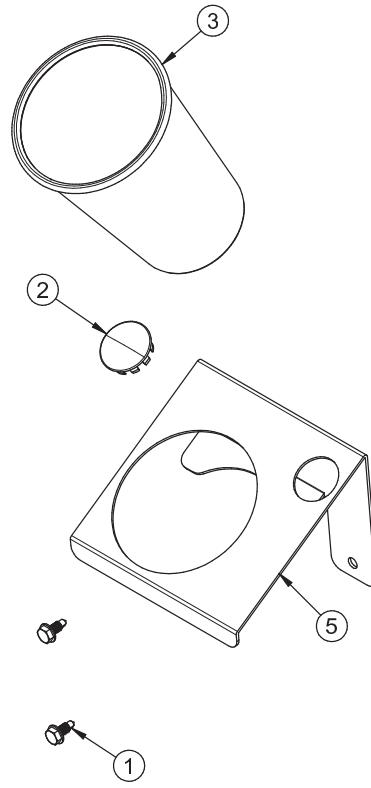

ITEM	PART NO.	DESCRIPTION	QTY
1	193518	SCR,DRL,HD,WS,HEX,#10X1/2	2
2	62007616	PLUG,HL,1IN,CRS,ZN,GRGR-4HFT6	1
3	62007665	TBLR,04.96X03.50,SS,16OZ,STEELYS	2
4	62012479-1	ISHT,HLD,TNG,04.72X05.95,SS,1"SQ-TBG,DBL, (2)TBLRS,7-11	1
5	62012480	BRKT,04.72X04.73X03.07,TNG-SGL,1"SQ-TBG, SS	1

		ROYSTON LLC ONE PICKROY ROAD JASPER, GA 30143 (770)735-3456
These designs are proprietary information, property of ROYSTON LLC. They shall not be copied or duplicated in any manner without prior written consent.		
PART #	62012479	REV A

ITEM #:

649

ORACLE #:


03503417

DESCRIPTION:



18" TRASH CABINET

SUPPLIER:


ROYSTON LLC

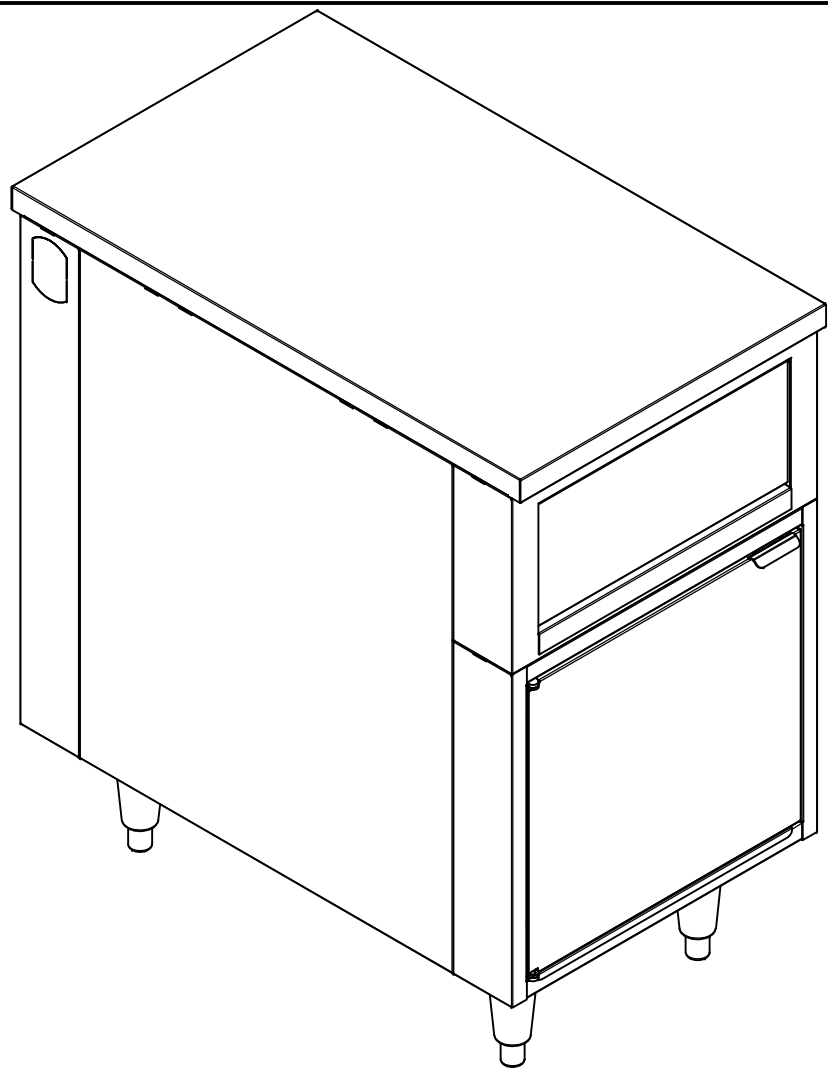

THIS CABINET MEETS
NSF REQUIREMENTS

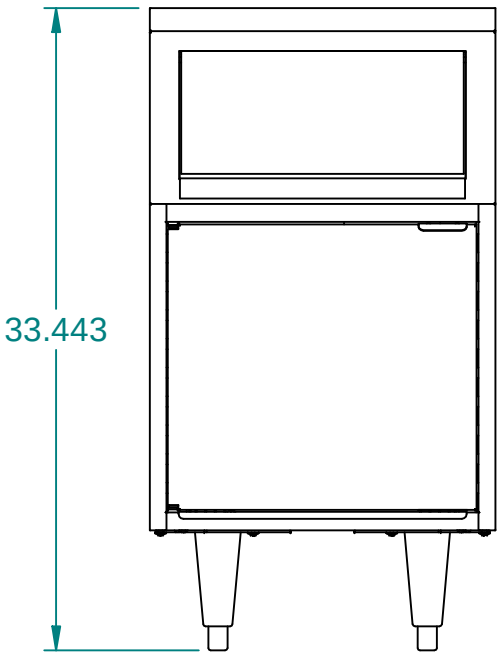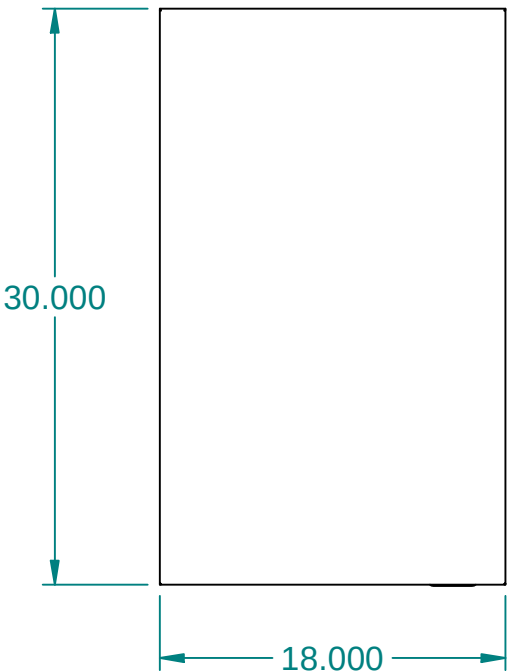

7-Eleven #03503417
Gunmetal Gray Stainless
Steel Top

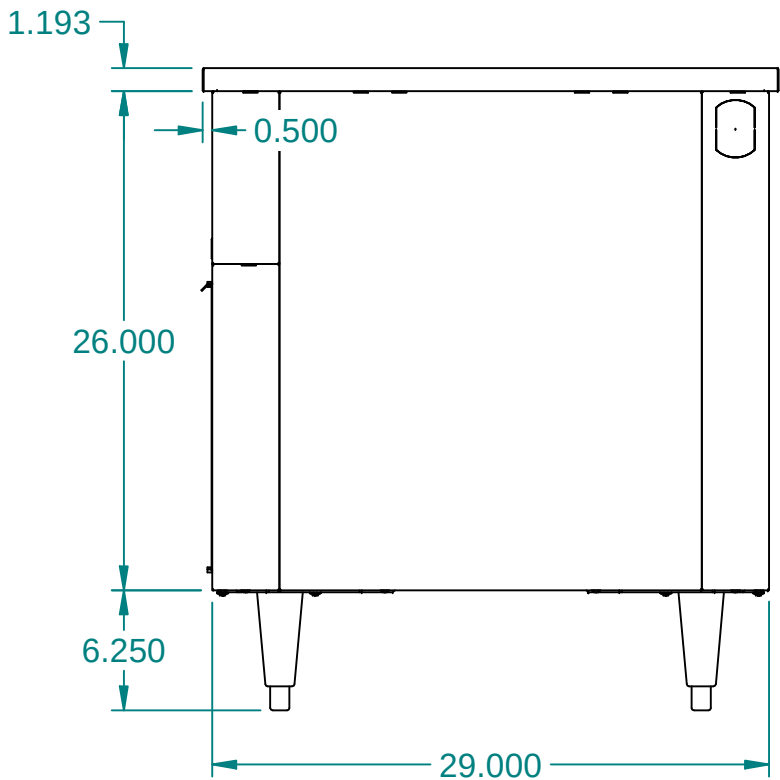

REVISION HISTORY			
REV	DESCRIPTION	DATE	BY
A		06-21-17	dbedge

ITEM	PART NO.	DESCRIPTION	QTY
1	0403200	PKG,CONN,CAB,M&F,2	1
2	10000124	KIT,LEG,CNR,04CT,SV,WHDW	1
3	20000463	CSI82926SWLFD-CB	1
4	21000074	A,SF,18.00X30.00	1

These designs are
proprietary
information, property
of ROYSTON LLC.
They shall not be
copied or duplicated in
any manner without
prior written consent.

REF # 60064110
NEXT STEP
SHIP

Tolerance Unless
Otherwise Noted
.XXX = ± .015
.XX = ± .030
Angles = ± 1°
Hole Dia. = ± .003



ROYSTON LLC
ONE PICKROY ROAD
JASPER, GA 30143
(770)735-3456

PART DESCRIPTION
CS182934SWLFD-CB,L,SF1830,CBC,7E(FFTM18)

DRAWN BY
jeremy.dobson

DATE
06-02-15

PART #
60094929

REV
A

ITEM #:

796

ORACLE #:

03501832

DESCRIPTION:




18" KICKPLATE

SUPPLIER:

ROYSTON LLC

7-Eleven Item #: 03501832 - Black

N.A.

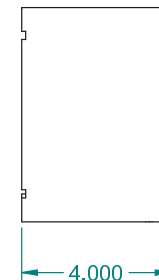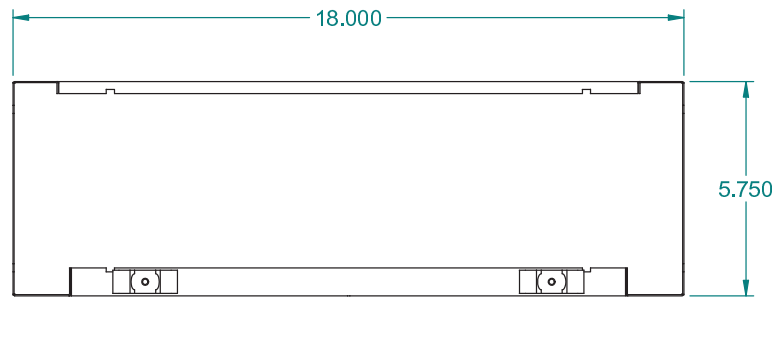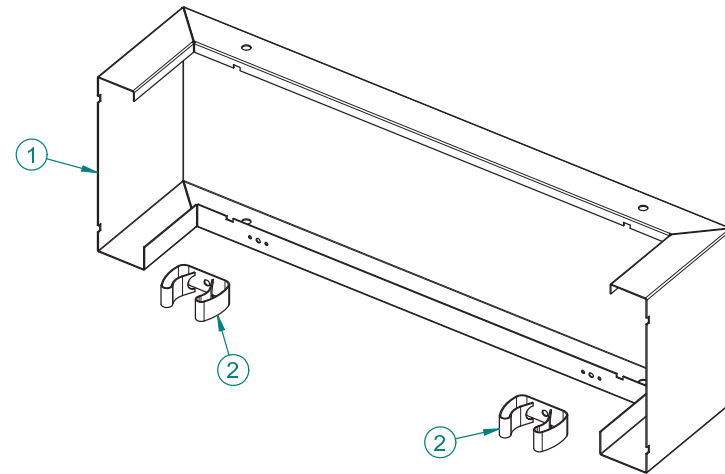

ITEM	PART NO.	DESCRIPTION	QTY
1	22047948	SKT,F-R,05.75X18.00X04.00,WRAP	1
2	185945	CLIP,SPR,UTIL,GIBN,#225,-XL	2
3*	153050	SCR,10-24X.5,PHPH,MS,TT,ZN	2

These designs are proprietary information, property of ROYSTON LLC. They shall not be copied or duplicated in any manner without prior written consent.


CUSTOMER: 7 ELEVEN				CUSTOMER NUMBER: N.A.		 ROYSTON®		ROYSTON LLC ONE PICKROY ROAD JASPER, GA 30143 (770)735-3456	
						Tolerance Unless Otherwise Noted .XXX = ± .015 .XX = ± .030 Angles = ± 1° Hole Dia. = ± .003			
						PART DESCRIPTION PKG,SKT,F-R,05.75X18.00X04.00,WRAP			
						DATE 7/26/2007		REF.# 23015514	
						DRAWN BY Rob.Parr		PART # 23015935	
# REVISION				BY DATE		SHEET 1 OF 1			


ITEM #:
852


ORACLE #:
03115990

DESCRIPTION:
NEWSPAPER RACK

SUPPLIER:
ROYSTON LLC

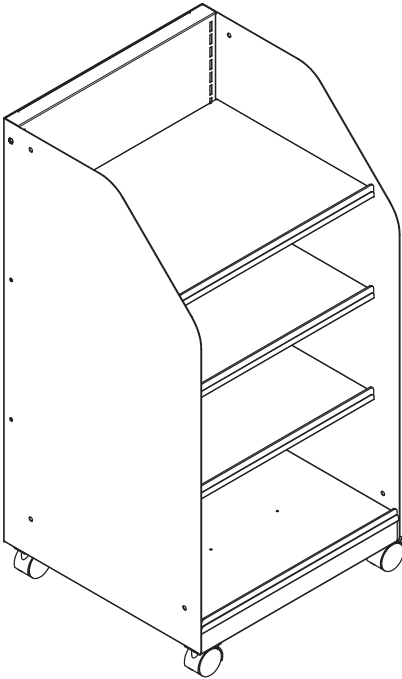

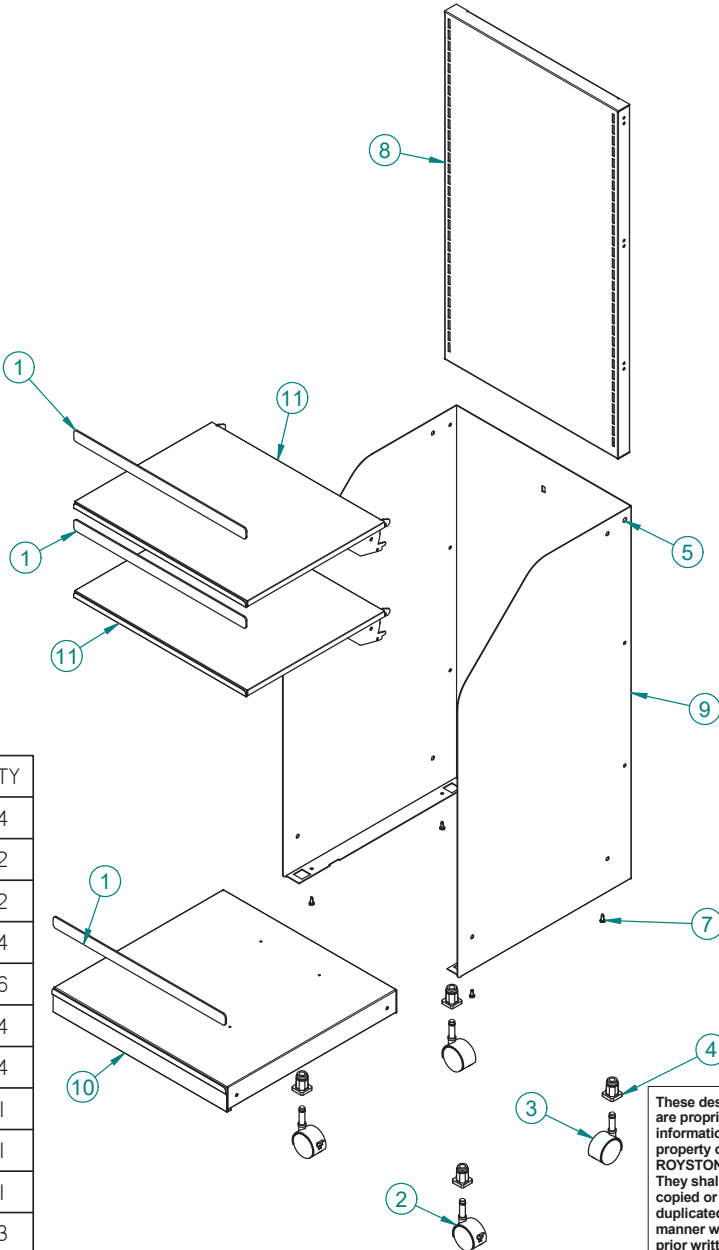

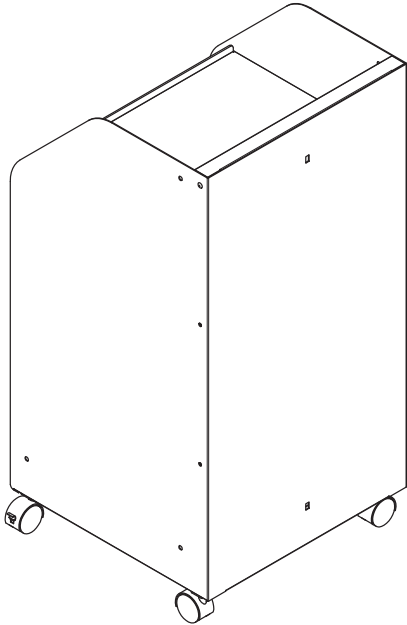

ITEM	PART NO.	DESCRIPTION	QTY
1	10023190	RAIL,PL,I8X I.0,ISGLICMFN	4
2	10024216	CSTR,SWVL,RING,GRIP,B,7/16XI 7/16,STEM	2
3	10024216	CSTR,SWVL,RING,GRIP,B,7/16XI 7/16,STEM	2
4	10024217	SCKT,CSTR,TUBE,SQ,I",EW4689SQ	4
5	151009	RVT,POP,STL,SD-64-BS	6
6	153022	SCR,SM,TRH,PH,TYPA,I0XI1/2	4
7	27035-00	#10-24 X 1/2 PH PN HD ROLOK	4
8	60001493	PNL,BCK,MTL,SLT,I7.96X31.07	1
9	60001494	WRP,OTR,33.375X18.12X18.00	1
10	60001497	A,BSHF,I7.96XI7.56	1
11	60001534	A,SHF,MTL,FL,I4XI8,3POS,STIF,NQ,W/FC	3

These designs are proprietary information, property of ROYSTON LLC. They shall not be copied or duplicated in any manner without prior written consent.




REF # 60001096		ROYSTON		ROYSTON LLC ONE PICKROY ROAD JASPER, GA 30143 (770)735-3456	
SURFACE AREA	NEXT STEP	SHIP			
TRVL DIST	SOURCE	ASY			
Tolerance Unless Otherwise Noted .XXX = ± .015 .XX = ± .030 Angles = ± 1° Hole Dia. = ± .003		PART DESCRIPTION SLBK,36.00X18.14X18.00,NSPR,WO-DIVR,3-SHF			
ENG JCD	DRAWN BY JCD	DATE 9/26/2012	PART # 60052483	REV A	THK

<http://jasspt/JAS/RELEASED/60052/60052483.dft>


PRINTED 1/21/2013

SHEET 1 OF 2

ORACLE #03115990 EF-2 ITEM #852

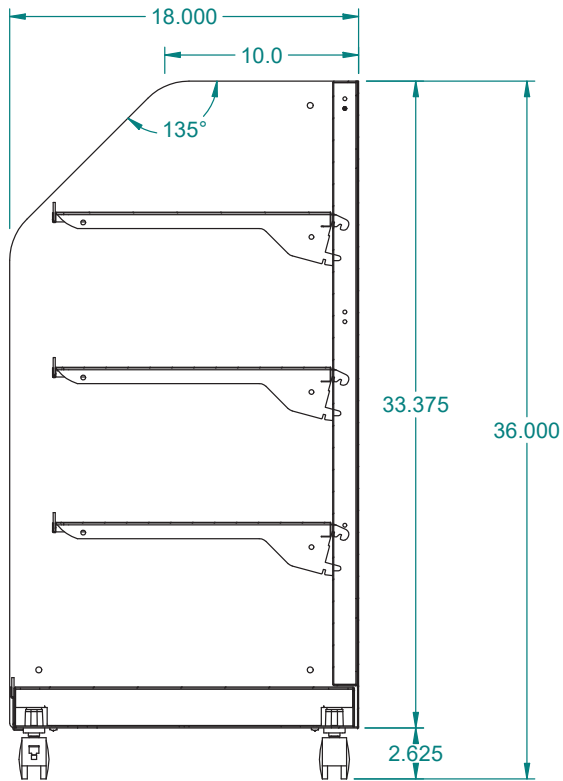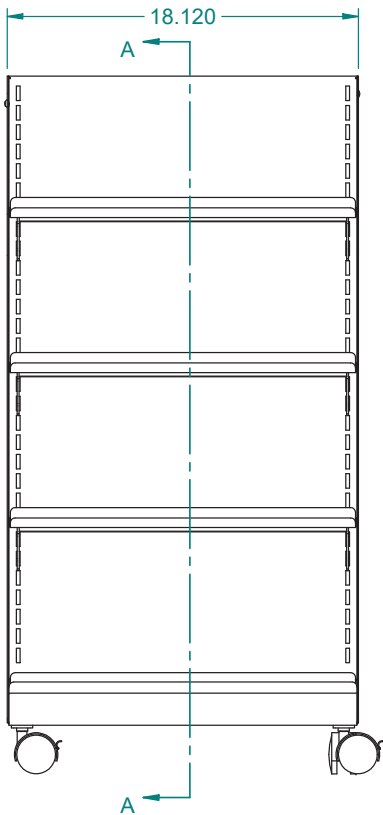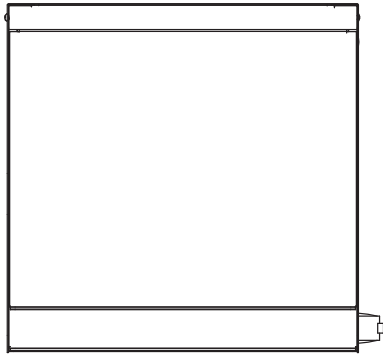

SECTION A-A

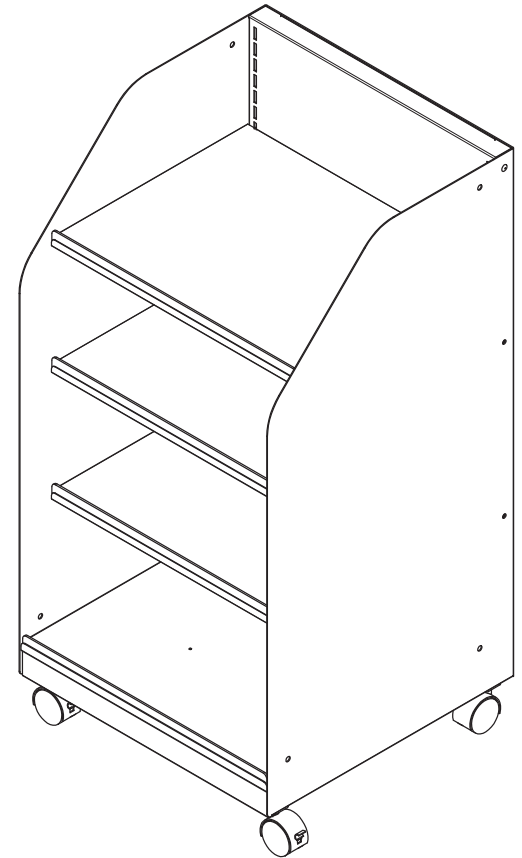

		ROYSTON LLC ONE PICKROY ROAD JASPER, GA 30143 (770)735-3456
These designs are proprietary information, property of ROYSTON LLC. They shall not be copied or duplicated in any manner without prior written consent.		
PART #	60052483	REV

PRINTED 1/21/2013

SHEET 2 OF 2

ORACLE #03115990 EF-2 ITEM #852

ITEM #:

868

ORACLE #:

03500189





DESCRIPTION:

LOUVERED CABINET


SUPPLIER:

ROYSTON LLC

REVISION HISTORY			
REV	DESCRIPTION	DATE	BY
A	INITIAL RELEASE	4/16/14	BSF

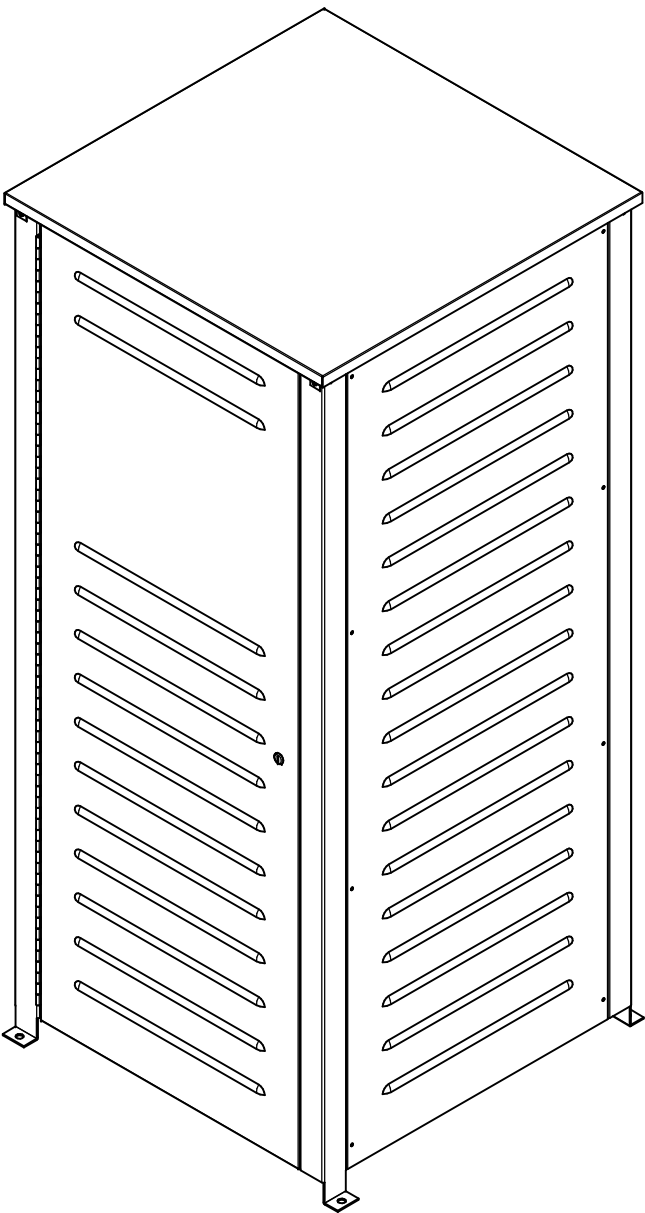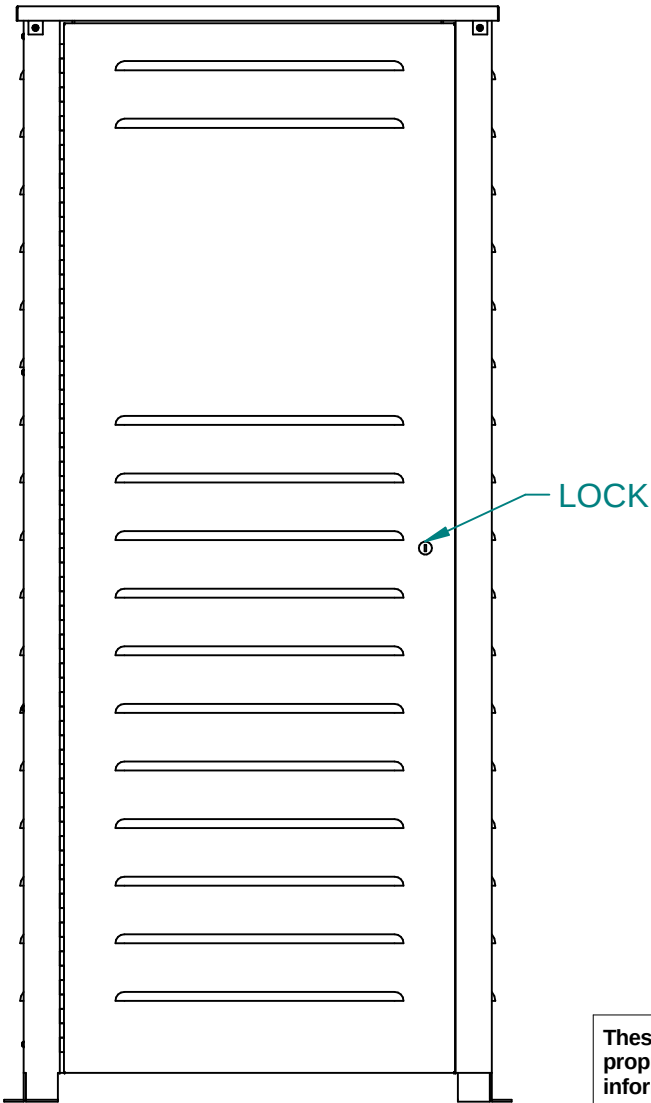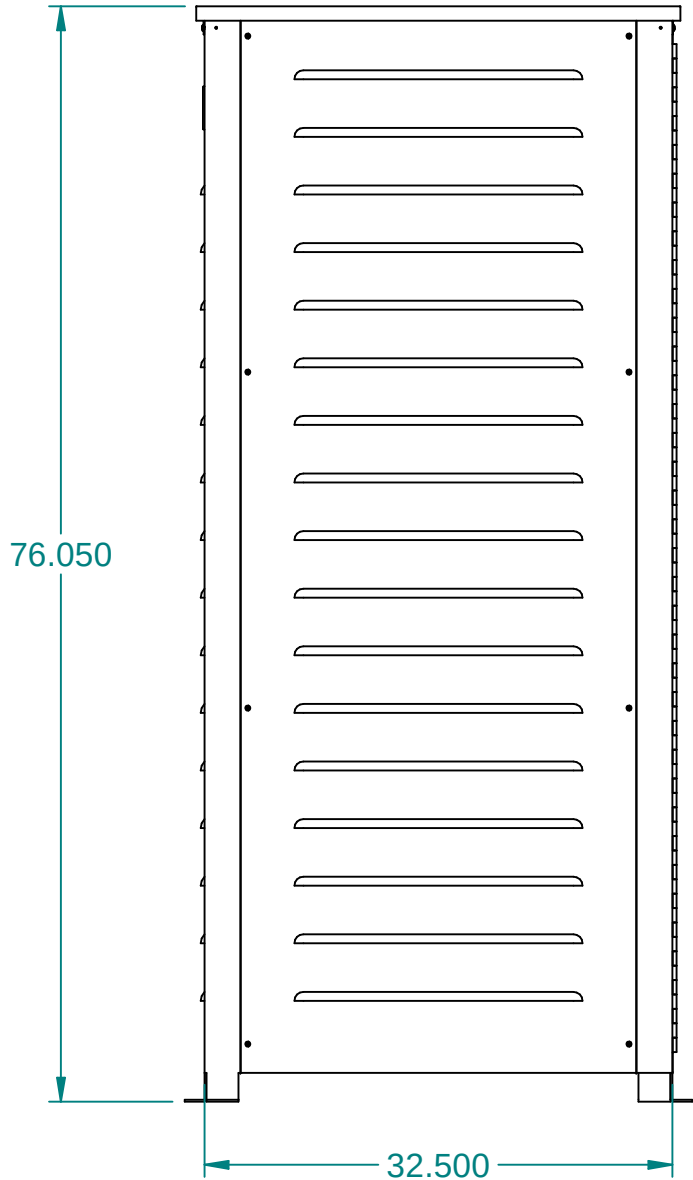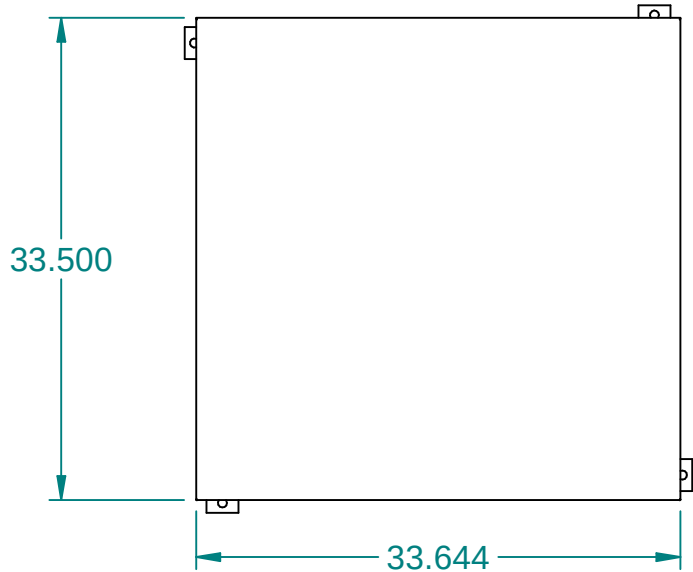

These designs are proprietary information, property of ROYSTON LLC. They shall not be copied or duplicated in any manner without prior written consent.	REF # 12345		 ROYSTON®				ROYSTON LLC ONE PICKROY ROAD JASPER, GA 30143 (770)735-3456		
		NEXT STEP SHIP							
	Tolerance Unless Otherwise Noted .XXX = ± .015 .XX = ± .030 Angles = ± 1° Hole Dia. = ± .003		PART DESCRIPTION CABINET,CO2,76.00X32.50X32.50,LVR						
ENG BSF		DRAWN BY BSF		DATE 04/16/14		PART # 60075609		REV A	

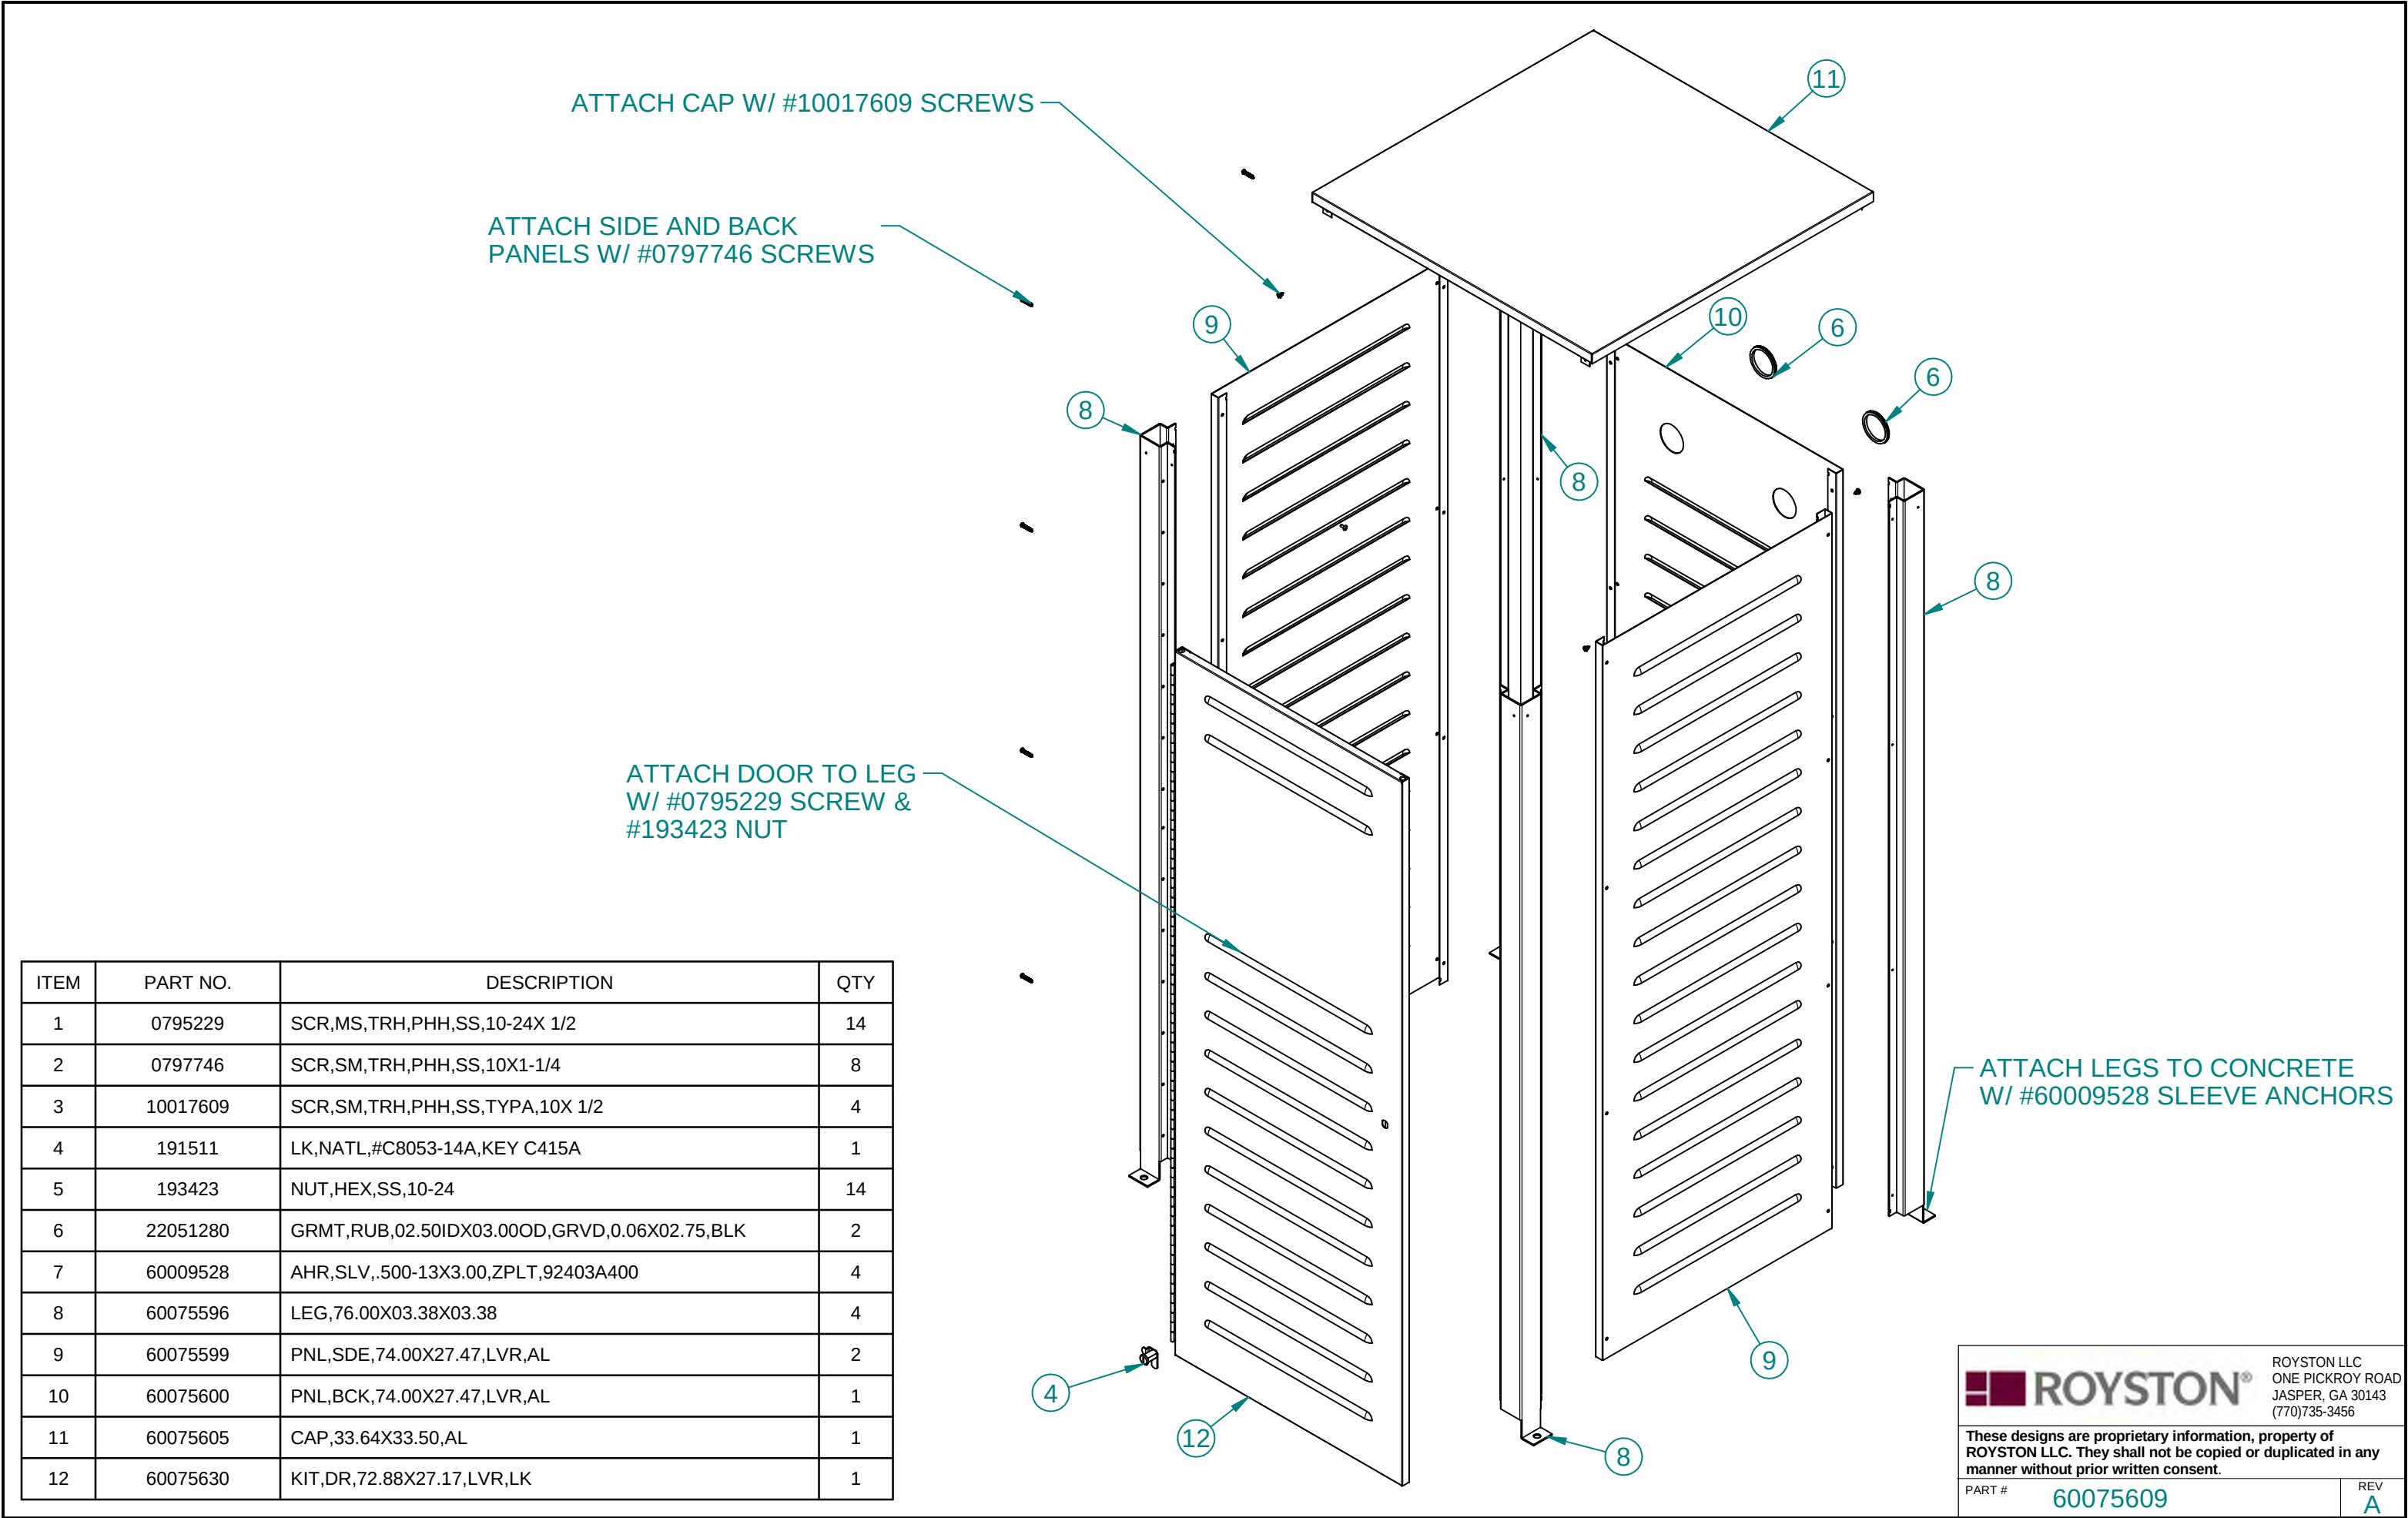

ITEM	PART NO.	DESCRIPTION	QTY
1	0795229	SCR,MS,TRH,PHH,SS,10-24X 1/2	14
2	0797746	SCR,SM,TRH,PHH,SS,10X1-1/4	8
3	10017609	SCR,SM,TRH,PHH,SS,TYP A,10X 1/2	4
4	191511	LK,NATL,#C8053-14A,KEY C415A	1
5	193423	NUT,HEX,SS,10-24	14
6	22051280	GRMT,RUB,02.50IDX03.00OD,GRVD,0.06X02.75,BLK	2
7	60009528	AHR,SLV,.500-13X3.00,ZPLT,92403A400	4
8	60075596	LEG,76.00X03.38X03.38	4
9	60075599	PNL,SDE,74.00X27.47,LVR,AL	2
10	60075600	PNL,BCK,74.00X27.47,LVR,AL	1
11	60075605	CAP,33.64X33.50,AL	1
12	60075630	KIT,DR,72.88X27.17,LVR,LK	1

ROYSTON
ROYSTON LLC
ONE PICKROY ROAD
JASPER, GA 30143
(770)735-3456

These designs are proprietary information, property of ROYSTON LLC. They shall not be copied or duplicated in any manner without prior written consent.

PART # 60075609 REV A

ITEM #:

884

ORACLE #:

03501836


DESCRIPTION:

2' CANDY SHELF

SUPPLIER:

ROYSTON LLC

7-Eleven Item #: 03501836 - Gunmetal Gray

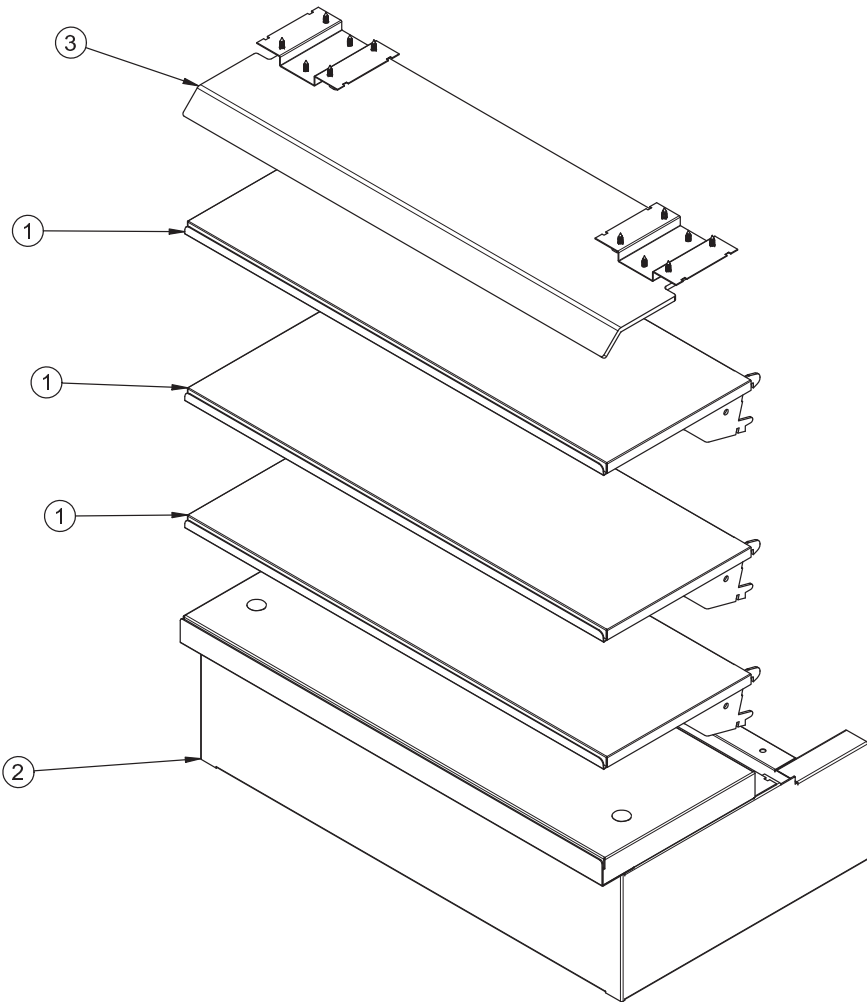

REVISION HISTORY			
REV	DESCRIPTION	DATE	BY
A	INITIAL RELEASE	9/19/16	ADS

ITEM	PART NO	DESCRIPTION	QTY
1	10003309	A,SHF,MTL,FL,8X24,3POS	3
2	60087896	PKG,BSE,6.25X24.00X14.00,AO,SHF,NPTM,CLIP,7-11	1
3	60087969	PKG,CC,UMT,23.94X07.73,W,BRKT	1
4	60087969-1	INST SHT,CC,UMT,23.94X07.73,W,BRKTS,7-11 (24")	1

These designs are
proprietary
information, property
of ROYSTON LLC.
They shall not be
copied or duplicated in
any manner without
prior written consent.

REF #
NEXT STEP

NONE
SHIP

Tolerance Unless
Otherwise Noted
.XXX = ± .015
.XX = ± .030
Angles = ± 1°
Hole Dia. = ± .003

PART DESCRIPTION
PKG,7-11,MDSR,FRT,CNDY,SLS,WQ/SW,WCC,24"26H,AOB

ENG
ADS

DRAWN BY
ADS

DATE
09/19/16

PART #
60087089

REV
A

ROYSTON LLC
ONE PICKROY ROAD
JASPER, GA 30143
(770)735-3456

ITEM #:

885

ORACLE #:

03501838


DESCRIPTION:

3' CANDY SHELF

SUPPLIER:

ROYSTON LLC

7-Eleven Item #: 03501838 - Gunmetal Gray

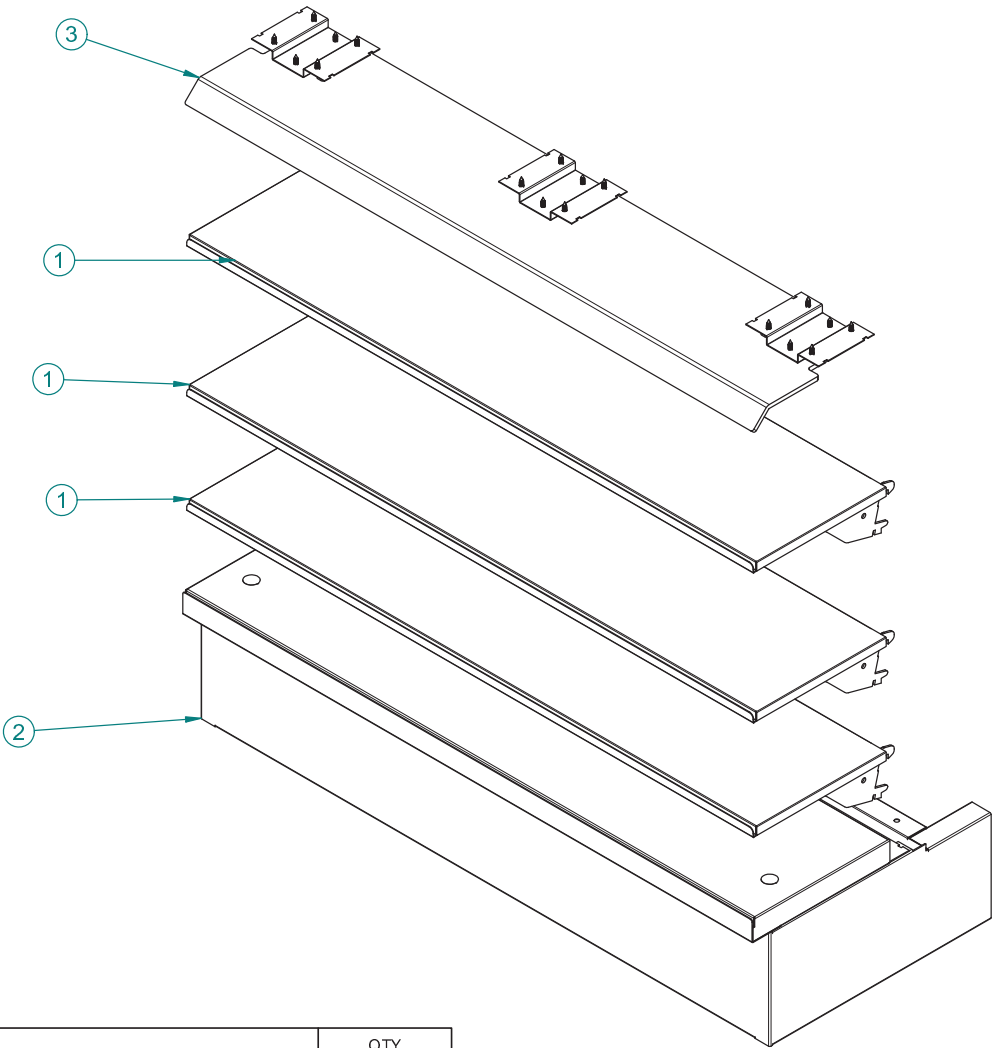

REVISION HISTORY			
REV	DESCRIPTION	DATE	BY
A	INITIAL RELEASE	9/19/16	ADS

ITEM	PART NO	DESCRIPTION	QTY
1	10003310	A,SHF,MTL,FL,8X36,3POS	3
2	60087915	PKG,BSE,6.25X36.00X14.00,AO,SHF,NPTM,CLIP,7-11	1
3	60087981	PKG,CC,UMT,35.94X07.73,W,BRKT	1
4	60087981-1	INST SHT,CC,UMT,35.94X07.73,W,BRKTS,7-11 (36")	1

These designs are proprietary information, property of ROYSTON LLC. They shall not be copied or duplicated in any manner without prior written consent.

REF #
NEXT STEP
SHIP

Tolerance Unless Otherwise Noted
.XXX = ± .015
.XX = ± .030
Angles = ± 1°
Hole Dia. = ± .003

ROYSTON

PART DESCRIPTION
COK,7-11,MDSR,FRT,CNDY,SLS,36"

ENG ADS	DRAWN BY ADS	DATE 09/19/16	PART # 60087091	REV A
-------------------	------------------------	-------------------------	---------------------------	-----------------

ROYSTON LLC
ONE PICKROY ROAD
JASPER, GA 30143
(770)735-3456

ITEM #:

886

ORACLE #:

03501840

DESCRIPTION:


30" SIDE PANEL

SUPPLIER:

ROYSTON LLC

7-Eleven Item #: 03501840 - Gunmetal Gray

REVISION HISTORY			
REV	DESCRIPTION	DATE	BY
A	INITIAL RELEASE	10/18/16	JCD

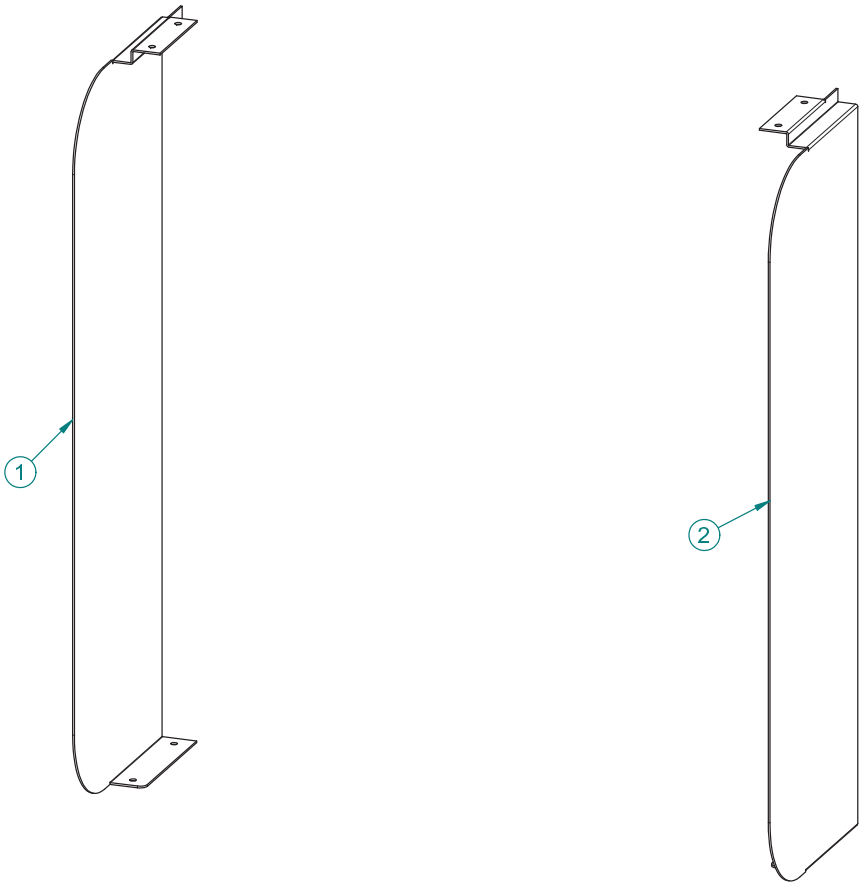

ITEM	PART NO.	DESCRIPTION	QTY
1	60087948	WRP,OTR,24.64X08.00,MDSR,AO,LH,7-11	1
2	60087963	WRP,OTR,24.64X08.00,MDSR,AO,RH,7-11	1

These designs are proprietary information, property of ROYSTON LLC. They shall not be copied or duplicated in any manner without prior written consent.	REF #		NONE				ROYSTON LLC ONE PICKROY ROAD JASPER, GA 30143 (770)735-3456			
	NEXT STEP		SHIP							
	Tolerance Unless Otherwise Noted XXX = ± .015 XX = ± .030 Angles = ± 1° Hole Dia. = ± .003				PART DESCRIPTION COK,7-11,PNL,SDE,MDSR,FRT,CNDY,WHDW,26H					
	ENG	JCD	DRAWN BY	JCD	DATE	10/18/16			PART #	60087093

ITEM #:

891

ORACLE #:

03501839

DESCRIPTION:


4' CANDY SHELF

SUPPLIER:

ROYSTON LLC

7-Eleven Item #: 03501839 - Gunmetal Gray

REVISION HISTORY			
REV	DESCRIPTION	DATE	BY
A	INITIAL RELEASE	9/19/16	ADS

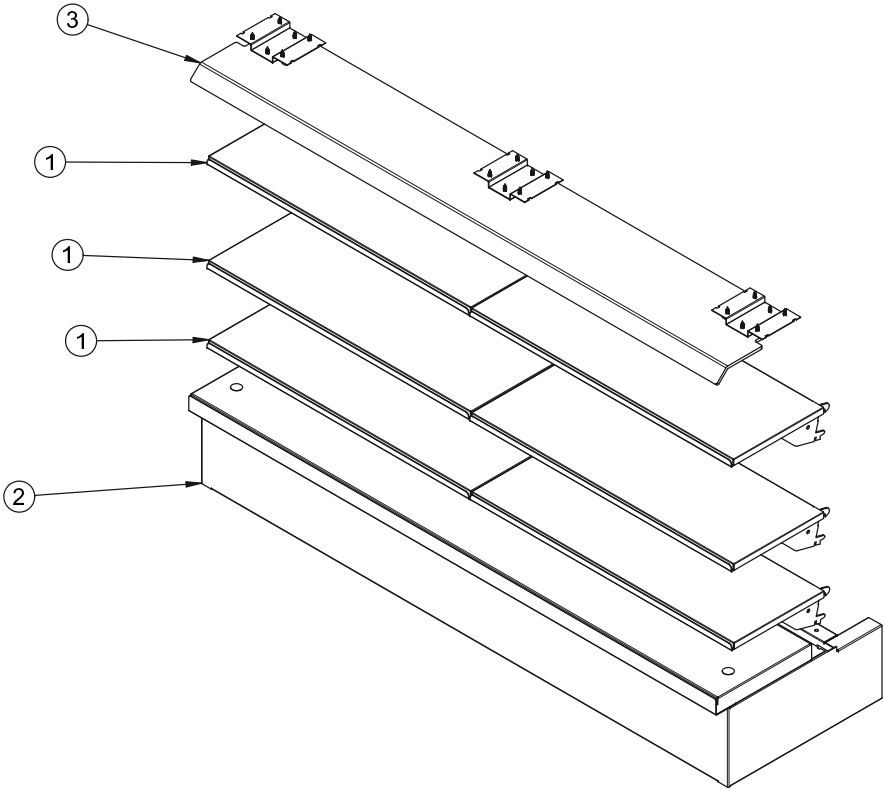

ITEM	PART NO	DESCRIPTION	QTY
1	10003309	A,SHF,MTL,FL,8X24,3POS	6
2	60087921	PKG,BSE,6.25X48.00X14.00,AO,SHF,NPTM,CLIP,7-11	1
3	60087983	PKG,CC,UMT,47.94X07.73,W,BRKT	1
4	60087983-1	INST SHT,CC,UMT,47.94X07.73,W,BRKTS,7-11 (48")	1

These designs are proprietary information, property of ROYSTON LLC. They shall not be copied or duplicated in any manner without prior written consent.	REF #	NONE		 ROYSTON®		ROYSTON LLC ONE PICKROY ROAD JASPER, GA 30143 (770) 35-3456		
		NEXT STEP	SHIP					
		PART DESCRIPTION						
		PKG,7-11,MDSR,FRT,CNDY,SLS,WO/SW,WCC,48",26H,AOB						
		Tolerance Unless Otherwise Noted .XXX = ± .015 .XX = ± .030 Angles = ± 1° Hole Dia. = ± .003	ENG ADS	DRAWN BY ADS	DATE 09/19/16	PART # 60087092	REV A	

\\jaseng\engdata\$\ENG_DATA\Cad_Data\60087\60087092.dft

ITEM #:

927

ORACLE #:

03501672


DESCRIPTION:

36" SHELF

SUPPLIER:

ROYSTON LLC

7-Eleven Item #: 03501672 - Gunmetal Gray

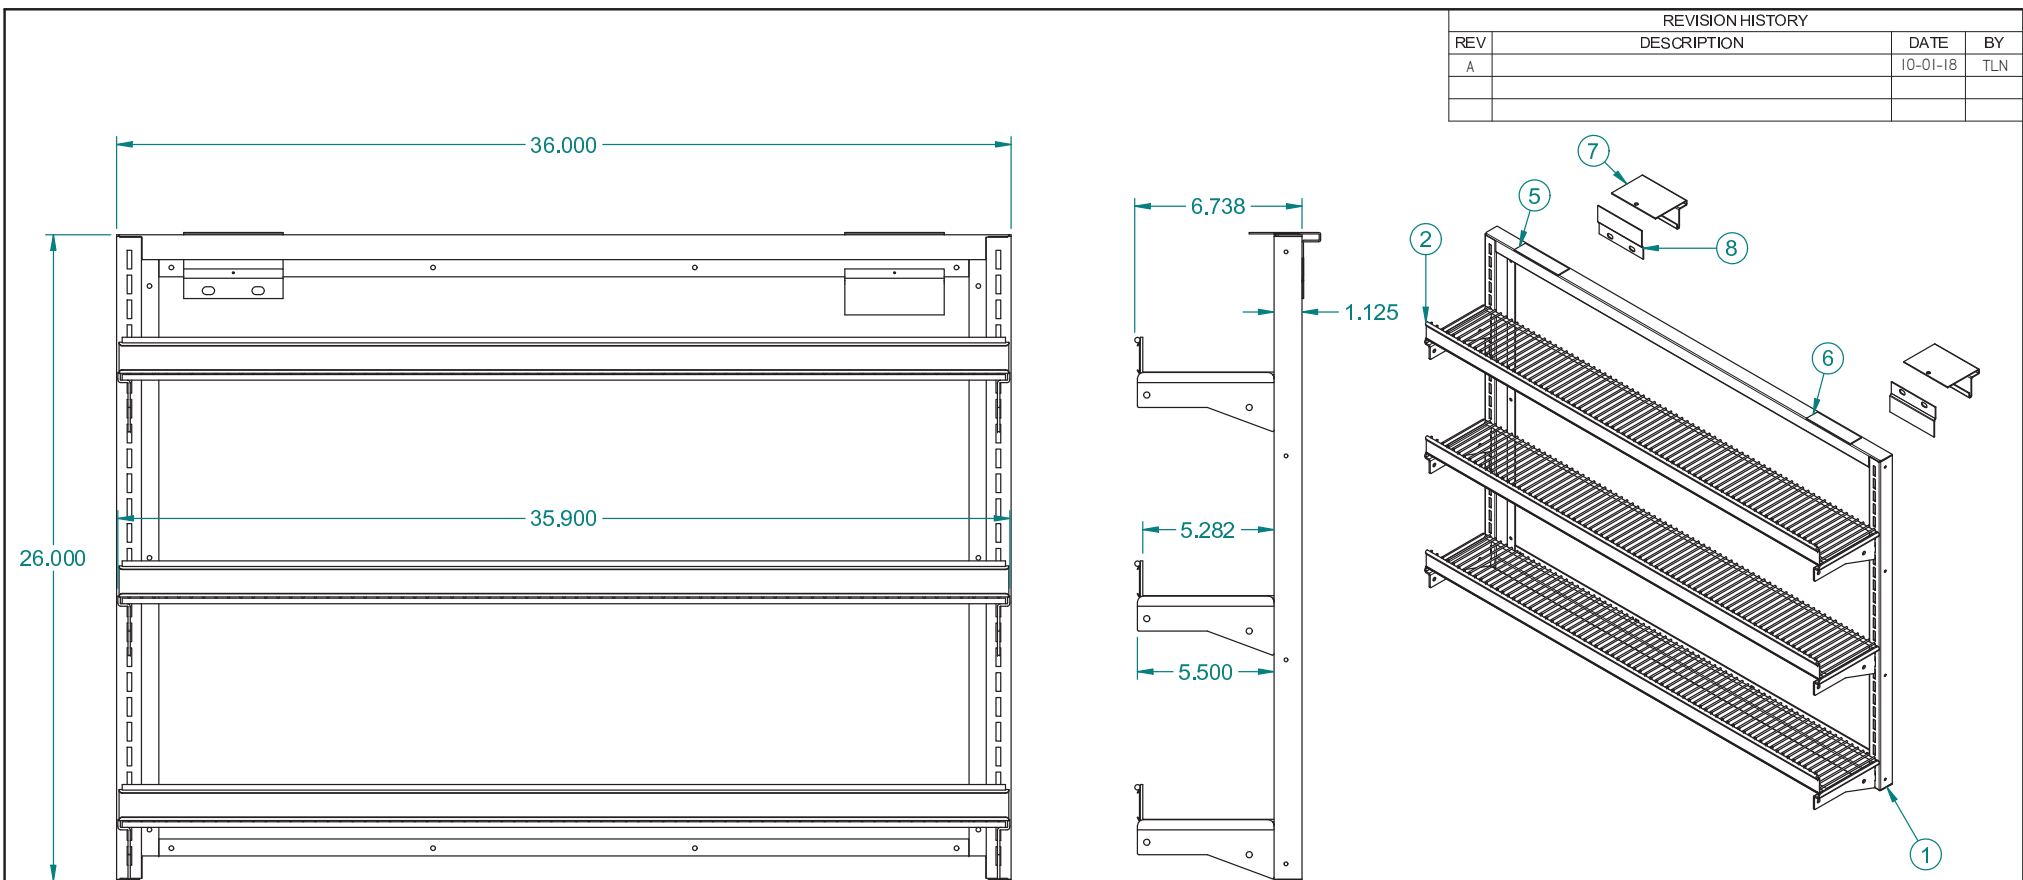

Item Number	Document Number	Title	Quantity
1	70024913	A,FR,RACK,LID,36,NEW	1
2	72003478	A,SHF,WIRE,CHIP,5.5X1.5X36	3
3*	00520-00	A,HDW,BAG	1
4*	30688	PKG,HDW,FR,SW,CM	1
5	180687	LOOP,BCKG,ADH,W,#SJ3531,WHITE	A/R
6	180686	HOOK,BCKG,ADH,W,#SJ3530,WHITE	A/R
7	26740	BRKT,HGR,FR,MRCH,4	2
8	52195	BRKT,HGR,FR,MRCH,FLS,4	2

\\royeng\engdata\$\eng_data\CAD_Data\70035\72003485.dft

These designs are proprietary information, property of ROYSTON LLC. They shall not be copied or duplicated in any manner without prior written consent.	REF #	70035097				ROYSTON LLC ONE PICKROY ROAD JASPER, GA 30143 (770)735-3456	
		NEXT STEP SHIP					
		Tolerance Unless Otherwise Noted .XXX = ± .015 .XX = ± .030 Angles = ± 1° Hole Dia. = ± .003		PART DESCRIPTION PKG,RACK,CHIP,36X26,SHF,5.5			
		DRAWN BY terry.norton		DATE 09-28-18	PART # 72003485	REV A	

PRINTED 9/28/2018

SHEET 1 OF 1

ORACLE #03501672 EF-2 ITEM #927

ITEM #:

986

ORACLE #:




03503415

DESCRIPTION:


24" STORAGE CABINET

SUPPLIER:

ROYSTON LLC

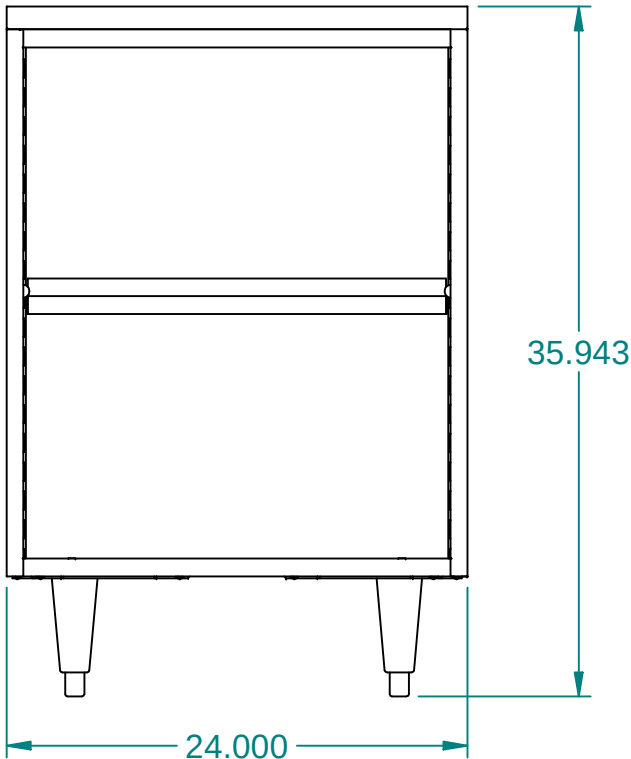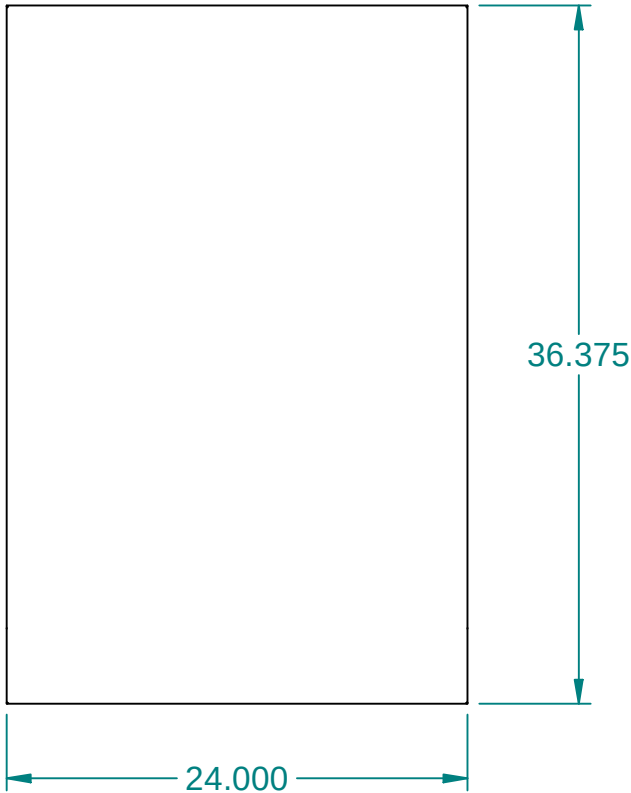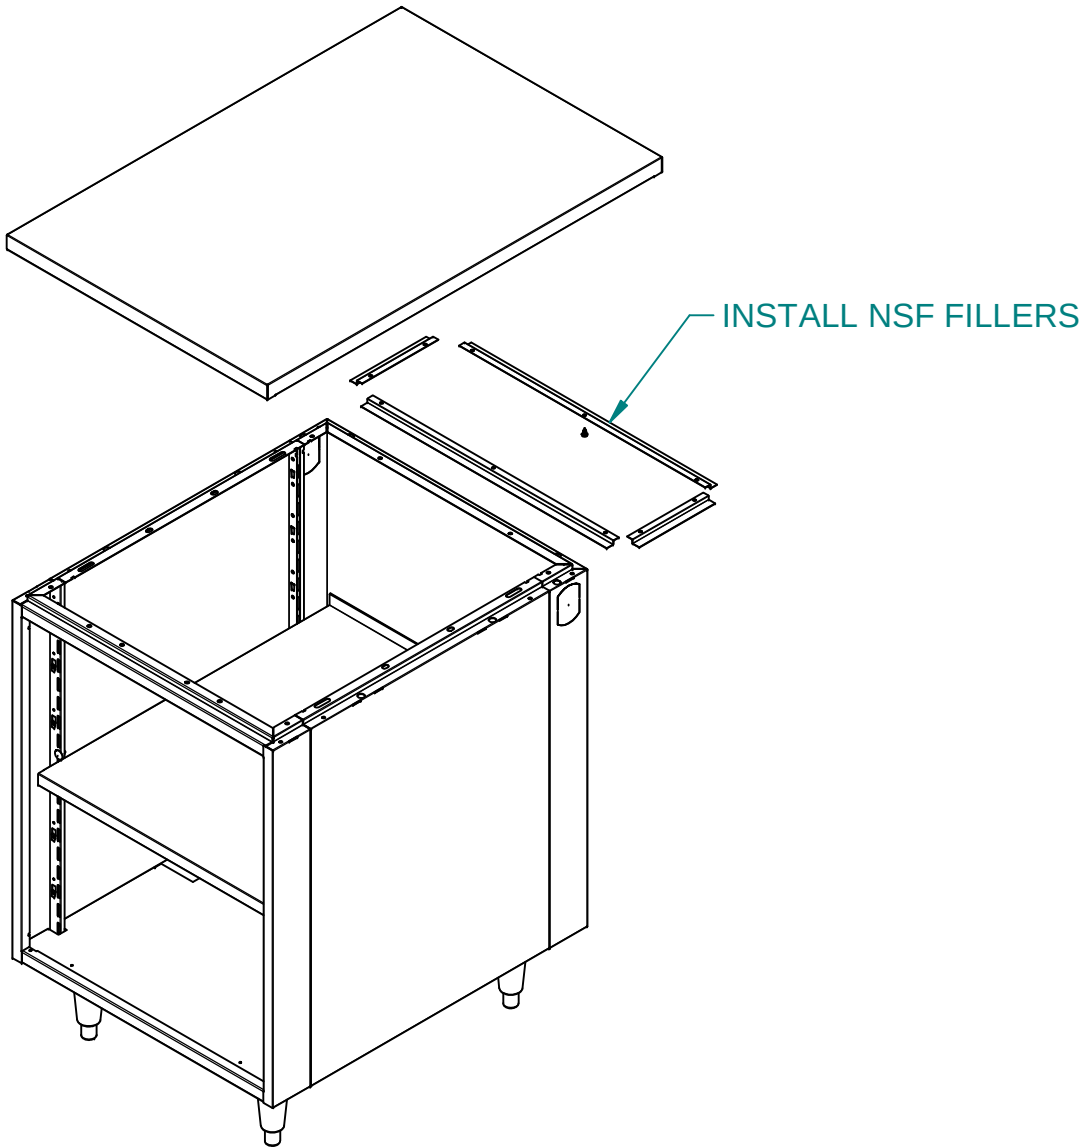

7-Eleven #03503415
Gunmetal Gray Stainless
Steel Top

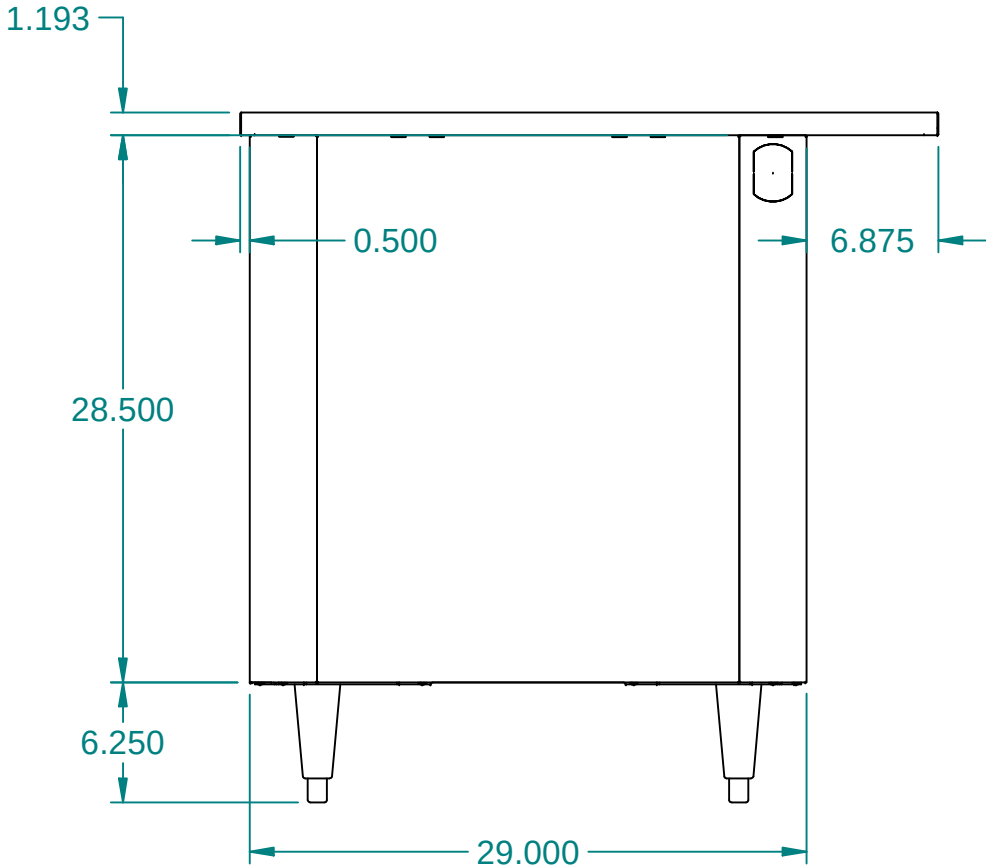

ITEM	PART NO.	DESCRIPTION	QTY
1	0403200	PKG,CONN,CAB,M&F,2	1
2	10012282	KIT,LEG,CNR,04CT,STD,WHDW	1
3	153022	SCR,SM,TRH,PHH,TYP A,10X.5	10
4	20000239	CS242928.5ND-CB	1
5	46564	FLR,INSR,TOP,F/R,24.00,AL	2
6	62036391	FLR,INSR,TOP,SDE,07.00,AL(6.88")	2
7	62148974	A,SF,24.00X36.38	1

REVISION HISTORY			
REV	DESCRIPTION	DATE	BY
A		09-08-22	LPP

These designs are proprietary information, property of ROYSTON LLC. They shall not be copied or duplicated in any manner without prior written consent.

REF #23000447

NEXT STEP

Tolerance Unless Otherwise Noted
.XXX = ± .015
.XX = ± .030
Angles = ± 1°
Hole Dia. = ± .003

 **ROYSTON**

ROYSTON LLC
ONE PICKROY ROAD
JASPER, GA 30143
(770) 735-3456

PART DESCRIPTION

CS242936ND-CB-1AS,L,SF2436.38,CBC,7E(FF24)

DRAWN BY

DATE

PART #

REV

Lyndon.Paluga

09-06-22

62148729

A

ITEM #:

990

ORACLE #:

03400547

DESCRIPTION:



72"W KICKPLATE

SUPPLIER:

ROYSTON LLC

N.A.

7-Eleven #03400547
Black

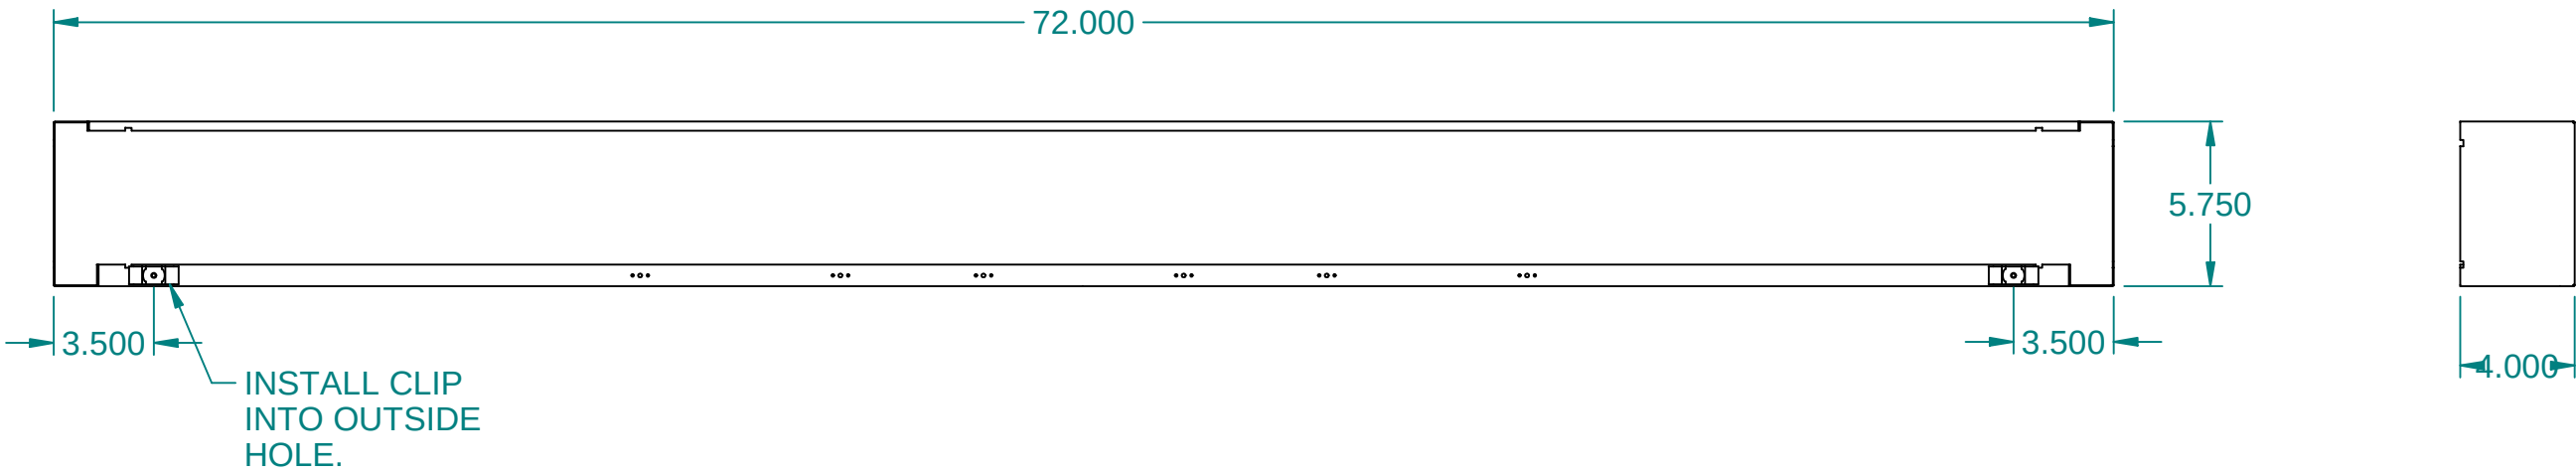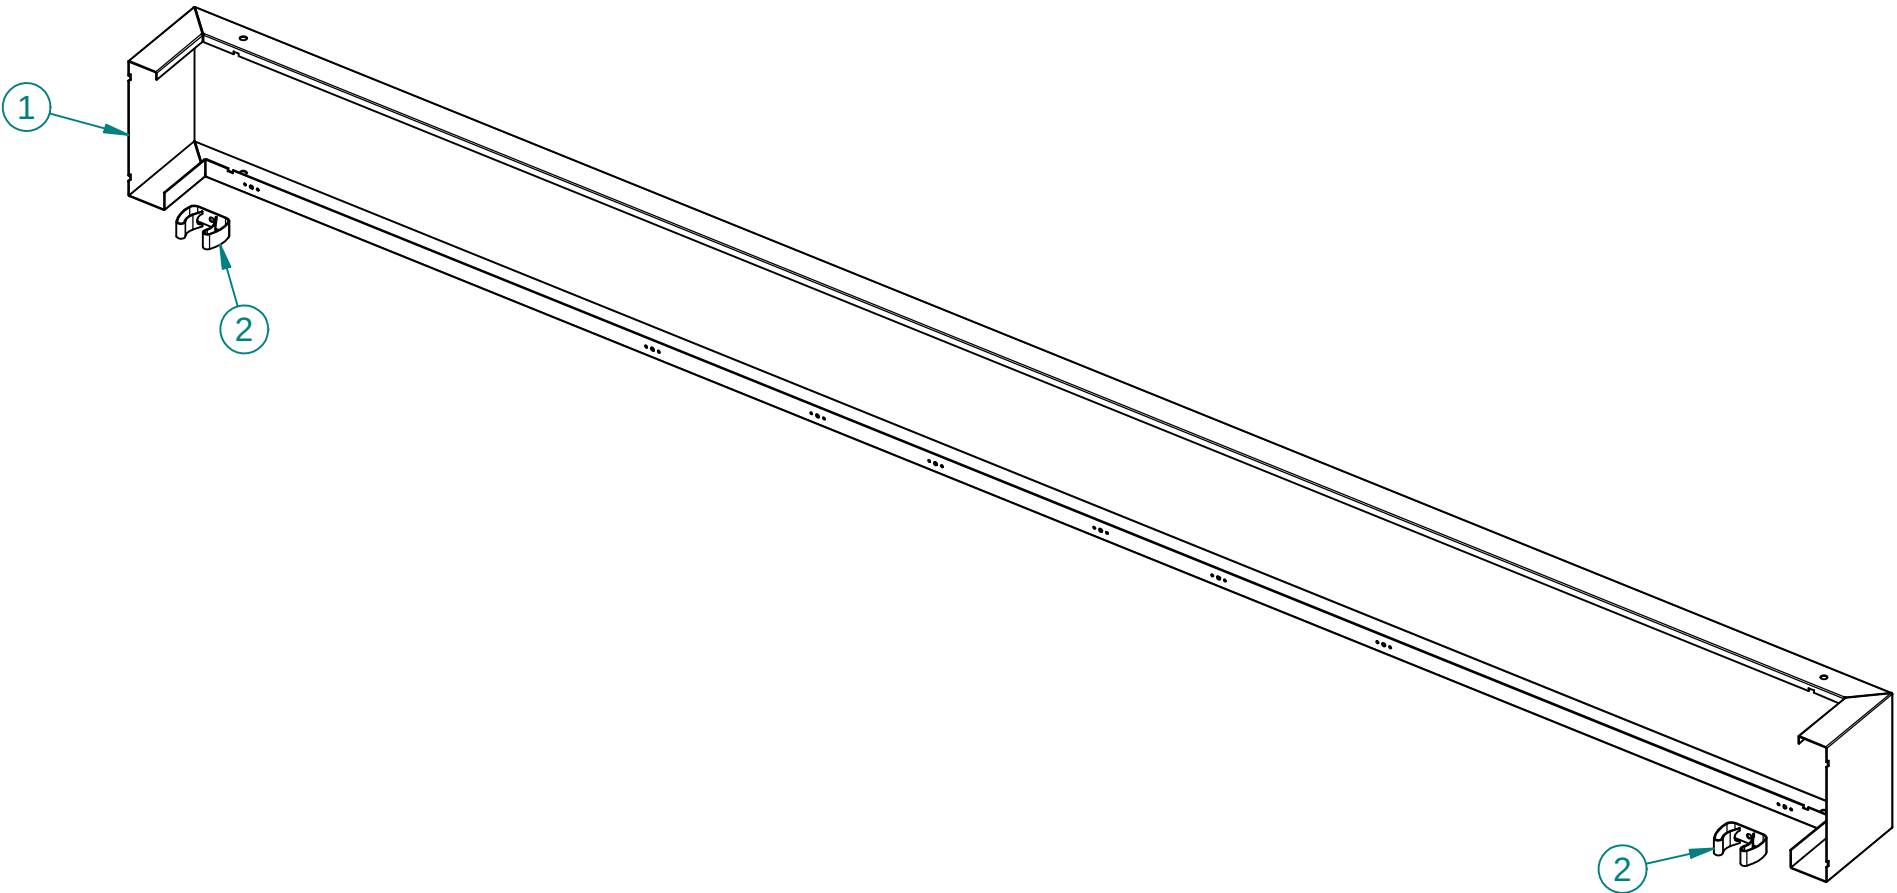

ITEM	PART NO.	DESCRIPTION	QTY
1	22046703	SKT,F-R,05.75X72.00X04.00,WRAP	1
2	185945	CLIP,SPR,UTIL,GIBN,#225,-XL	2
3*	153050	SCR,I0-24X.5,PHPH,MS,TT,ZN	2

These designs are proprietary information, property of ROYSTON LLC. They shall not be copied or duplicated in any manner without prior written consent,	CUSTOMER: 7 ELEVEN		CUSTOMER NUMBER: N.A.		 ROYSTON LLC ONE PICKROY ROAD JASPER, GA 30143 (770)735-3456	
					Tolerance Unless Otherwise Noted .XXX = ± .015 .XX = ± .030 Angles = ± 1° Hole Dia. = ± .003	
					PART DESCRIPTION PKG,SKT,F-R,05.75X72.00X04.00,WRAP	
						DATE 6/18/2007
						REF. # 23015641
						DRAWN BY Rob.Parr
						PART # 23015652
					SHEET 1 OF 1	
	#	REVISION	BY	DATE		

ITEM #:

996

ORACLE #:

03502834

DESCRIPTION:



CORNER KICKPLATE

SUPPLIER:


ROYSTON LLC

N.A.

7-Eleven #03502834
Black

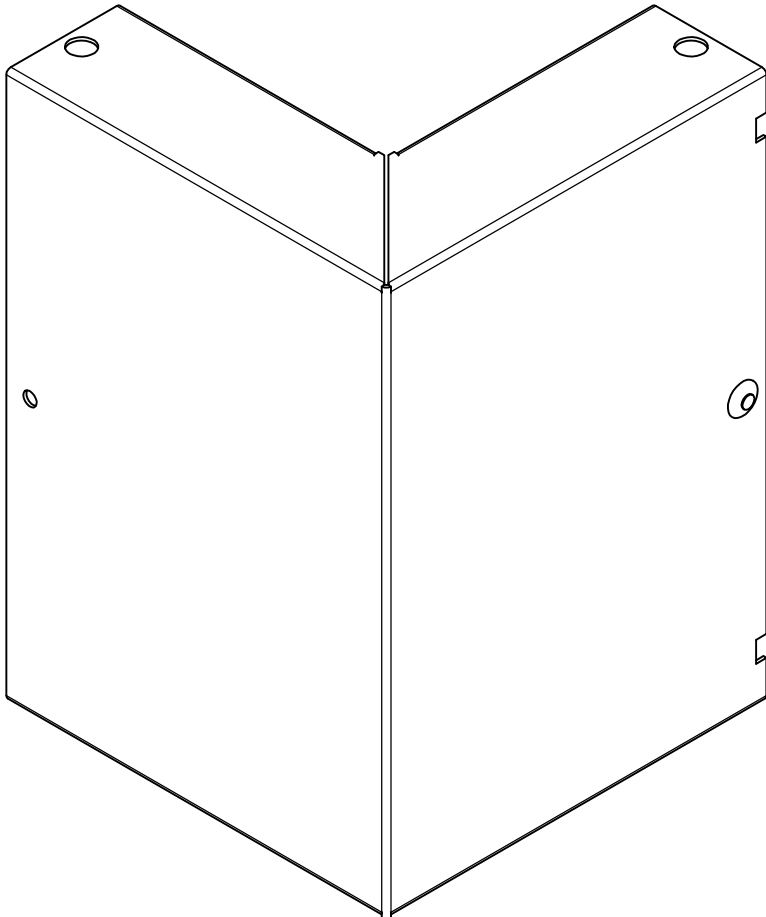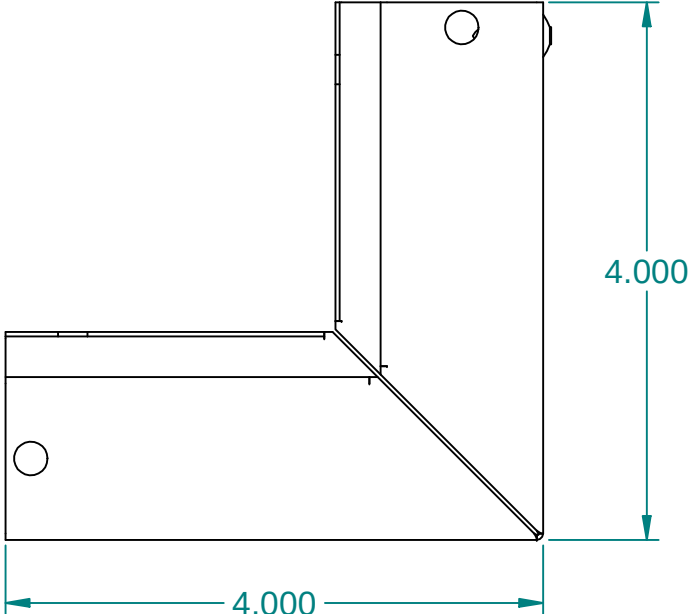

PLACE RIVETS IN BAG
AND TAPE TO SKIRT

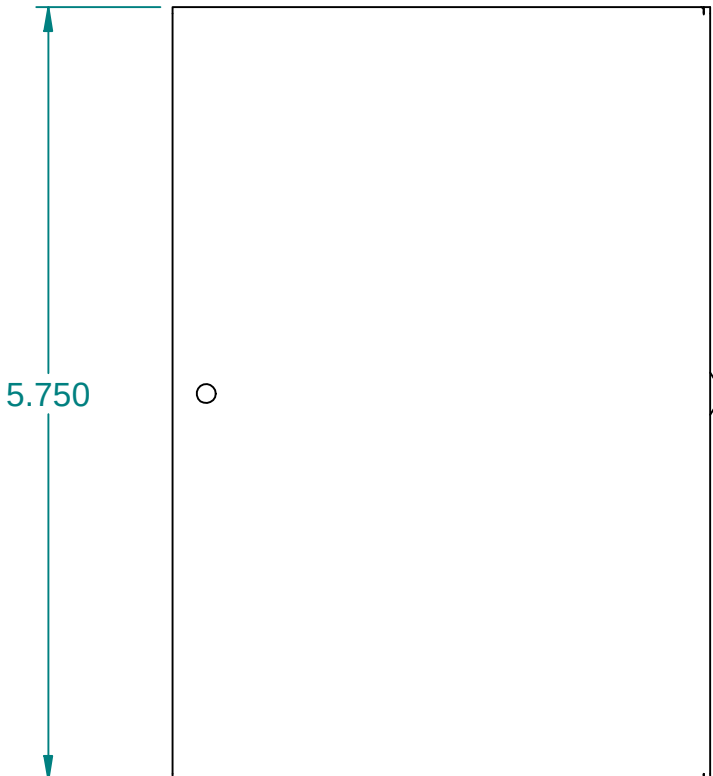

ITEM	PART NO.	DESCRIPTION	QTY
1*	22048571	SKT,FLR,CNR,04.00X04.00	1
2*	155001	RVT,POP,STL,SD-42-BS,125	2

These designs are
proprietary
information, property
of ROYSTON LLC.
They shall not be
copied or duplicated
in any manner without
prior written consent,

CUSTOMER:
7 ELEVEN

7 ELEVEN

CUSTOMER NUMBER:	N.A.
------------------	------

N.A.



ROYSTON LLC
ONE PICKROY ROAD
JASPER, GA 30143
(770)735-3456

PART DESCRIPTION	
PKG,SKT,CNR,FLR,04.00X04.00	

DATE
8/7/2007

REF. #
NONE

DRAWN BY
Rob.Parr

PART # 23016077

SHEET 1 OF 1

#	REVISION	BY	DATE
---	----------	----	------

ITEM #:

997

ORACLE #:

03503092

DESCRIPTION:


60"W KICKPLATE

SUPPLIER:

ROYSTON LLC

7-Eleven #03503092
Black

REVISION HISTORY			
REV	DESCRIPTION	DATE	BY
B	ECO #62602: CHANGED HEIGHT TO 5.875, WAS 5.750	04-25-22	TES
A		06-10-17	dbedge

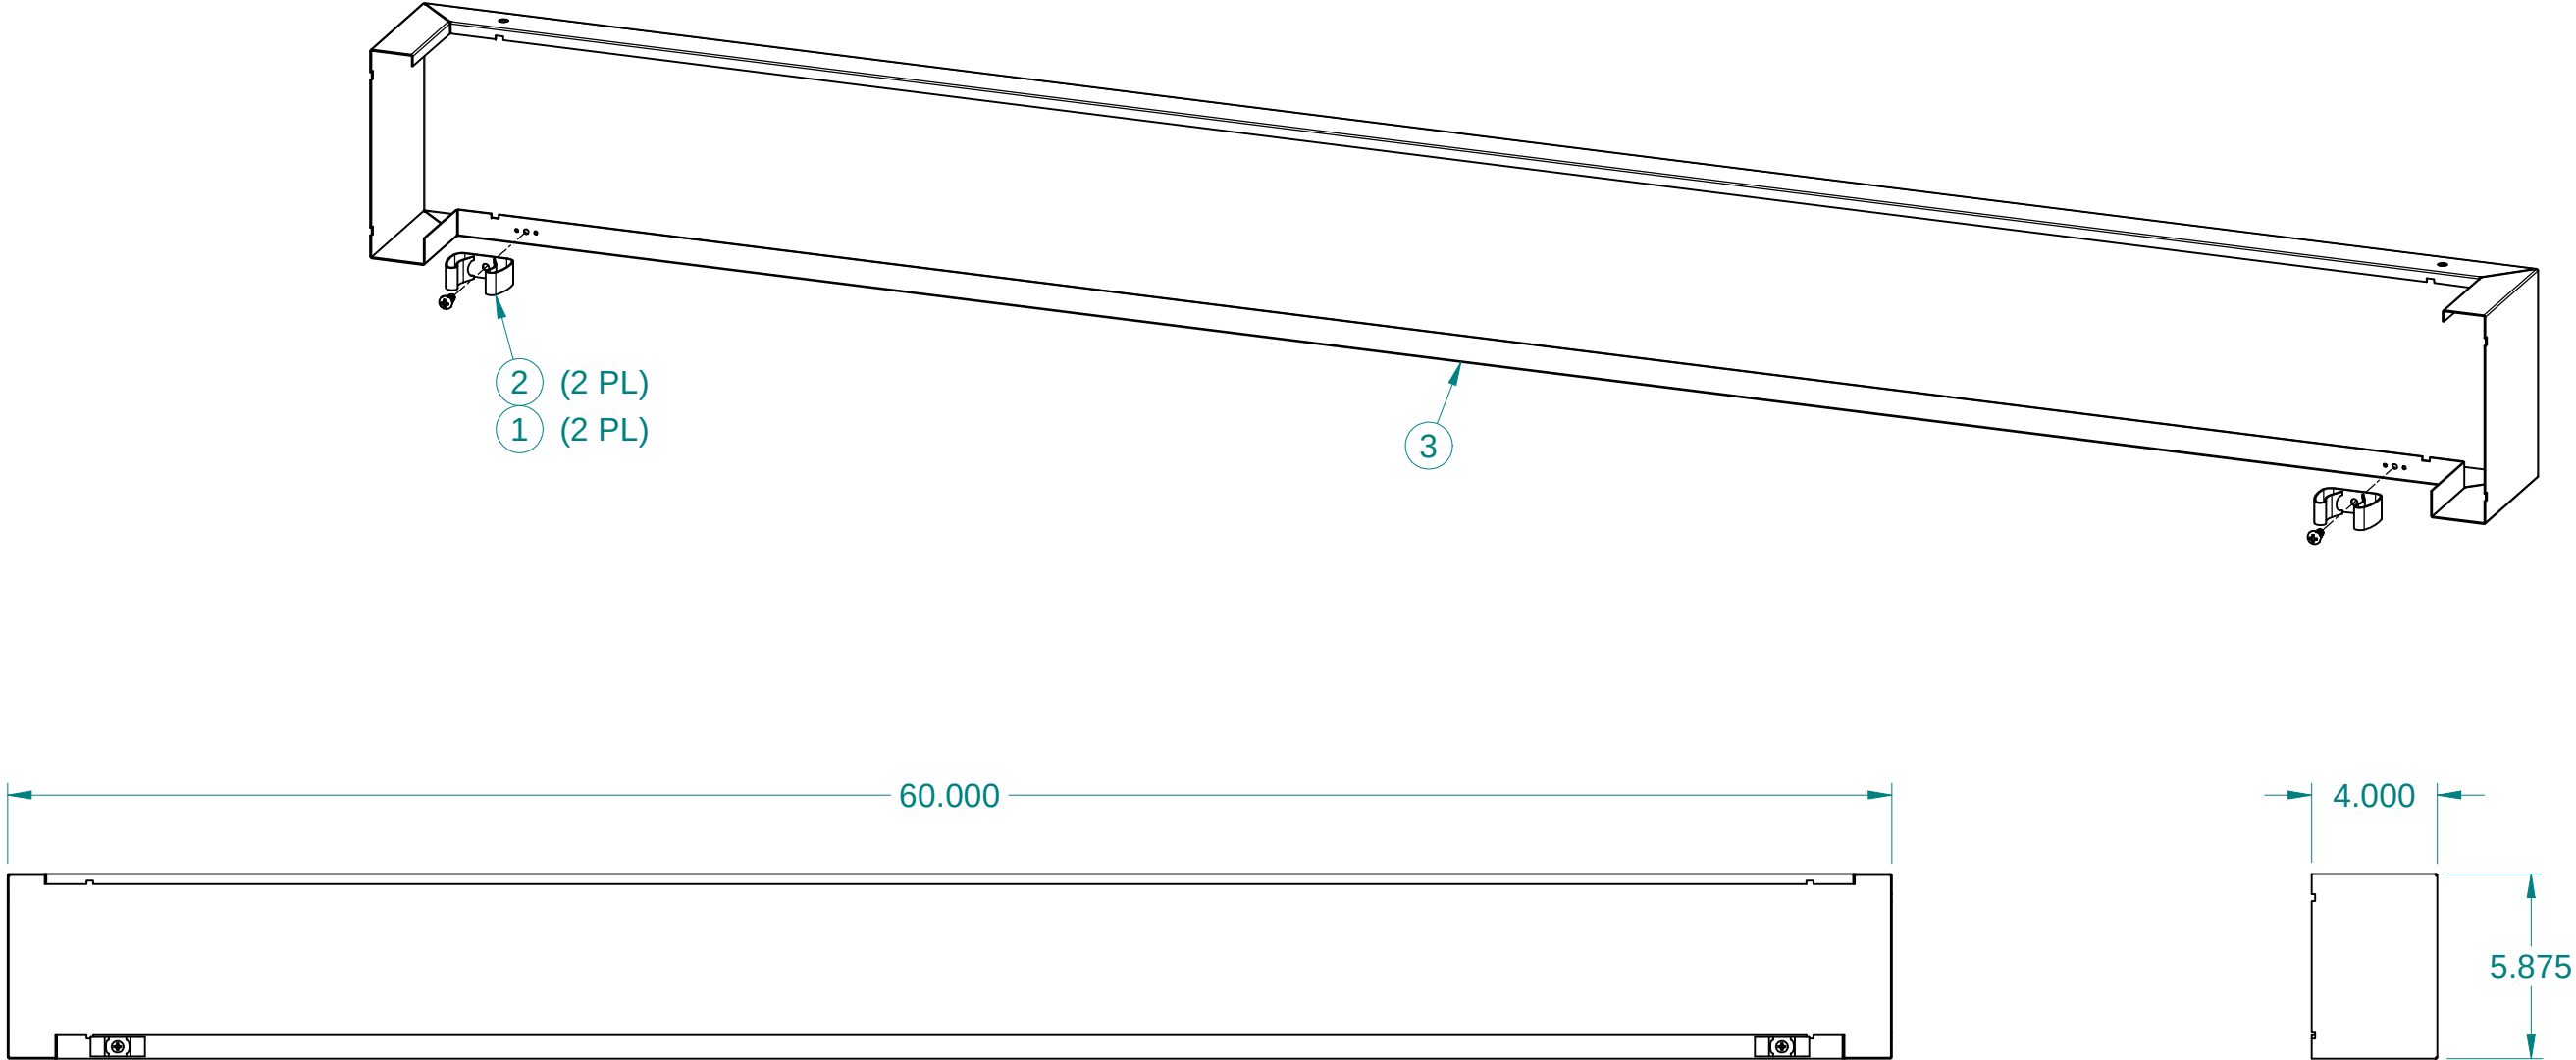

ITEM	PART NO.	DESCRIPTION	QTY
1	153050	SCR,PNH,PHH,TT,10-24X1/2,ZN	2
2	185945	CLIP,SPR,UTIL,GIBN,#225,-XL	2
3	22047981	SKT,FRT,05.88X60.00X04.00,WRAP	1

These designs are
proprietary
information, property
of ROYSTON LLC.
They shall not be
copied or duplicated in
any manner without
prior written consent.

REF # 23015514

NEXT STEP
SHIP



ROYSTON LLC
ONE PICKROY ROAD
JASPER, GA 30143
(770) 735-3456

Tolerance Unless
Otherwise Noted
.XXX = ± .015
.XX = ± .030
Angles = ± 1°
Hole Dia. = ± .003

PART DESCRIPTION
PKG,SKT,FRT,05.88X60.00X04.00,WRAP

DRAWN BY
Rob.Parr

DATE
07-26-07

PART #
23015940

REV
B

ITEM #:

3139

ORACLE #:


03400315

DESCRIPTION:

35" SIDE KICK PLATE

SUPPLIER:

ROYSTON LLC

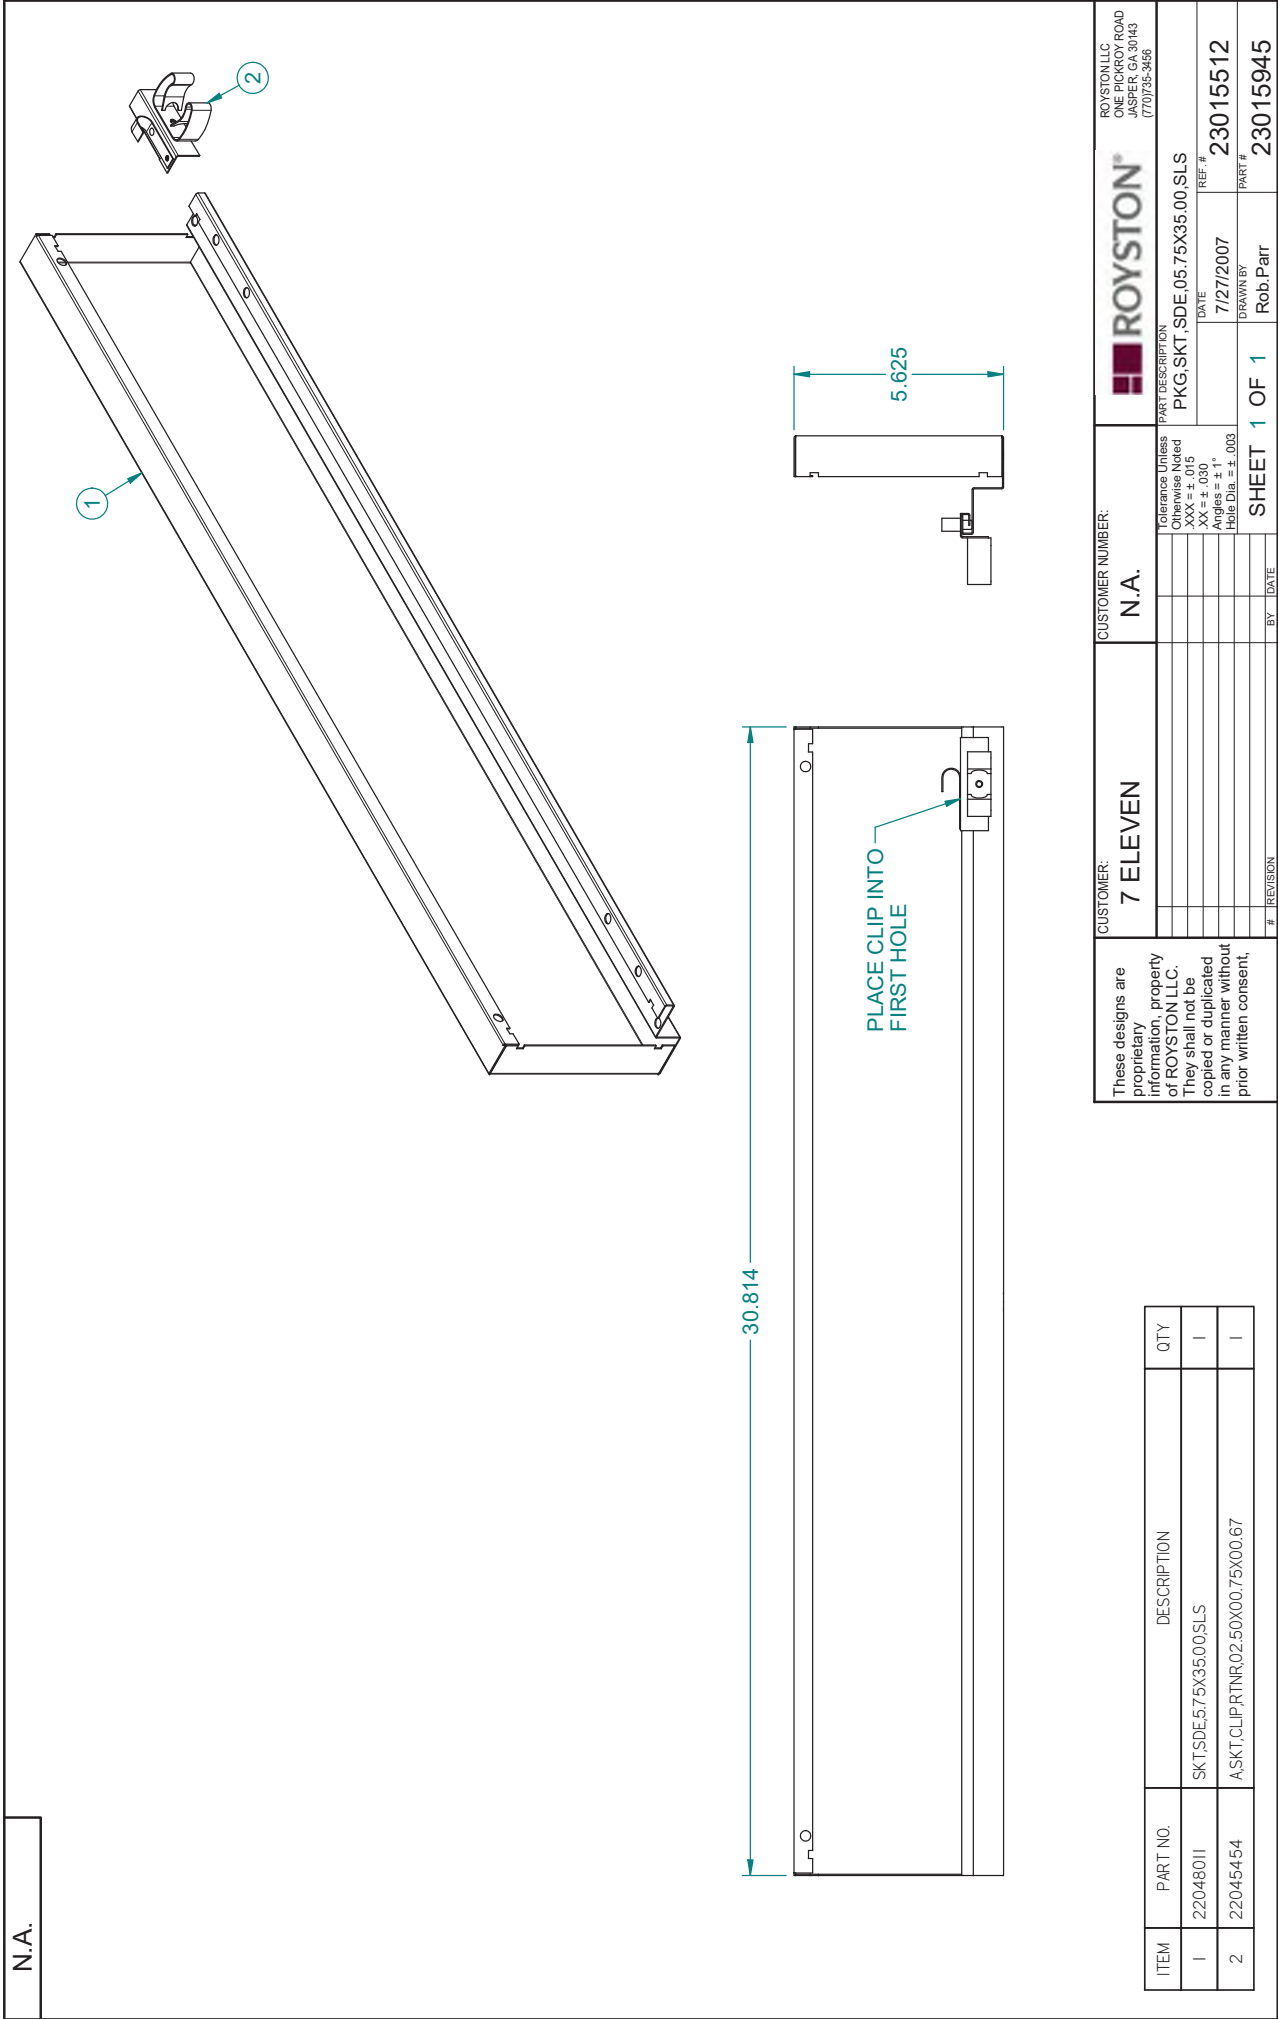

ITEM #:

3175

ORACLE #:

03502707

DESCRIPTION:




23" SIDE KICK PLATE

SUPPLIER:

ROYSTON LLC

N.A.

Item #3175
7-Eleven #03502707 - Black

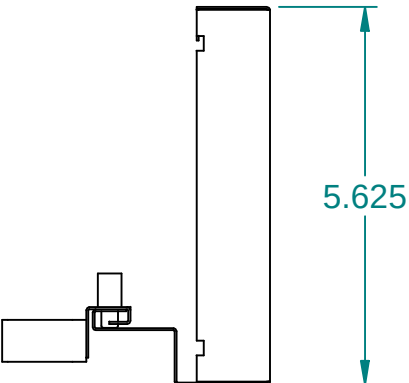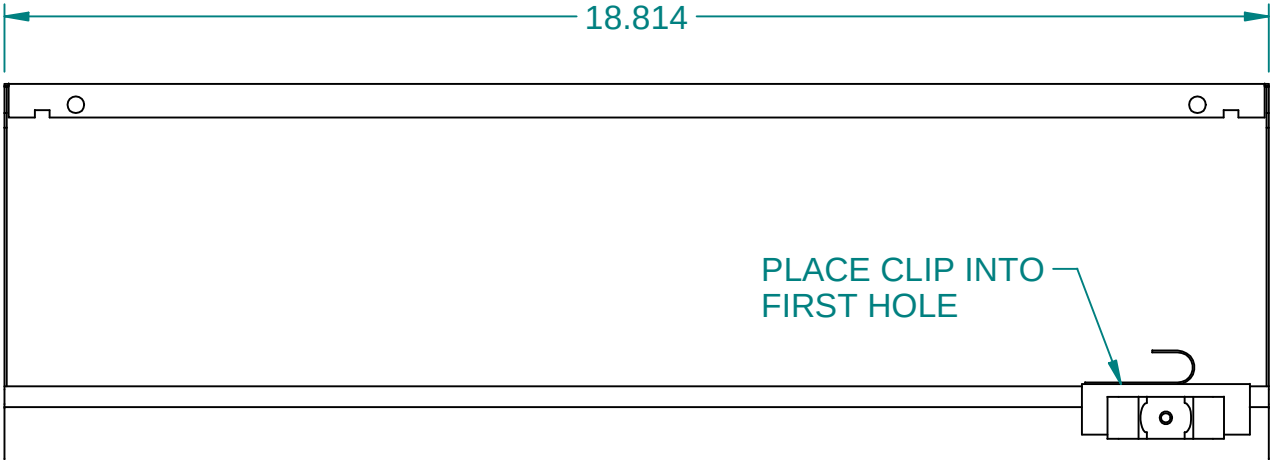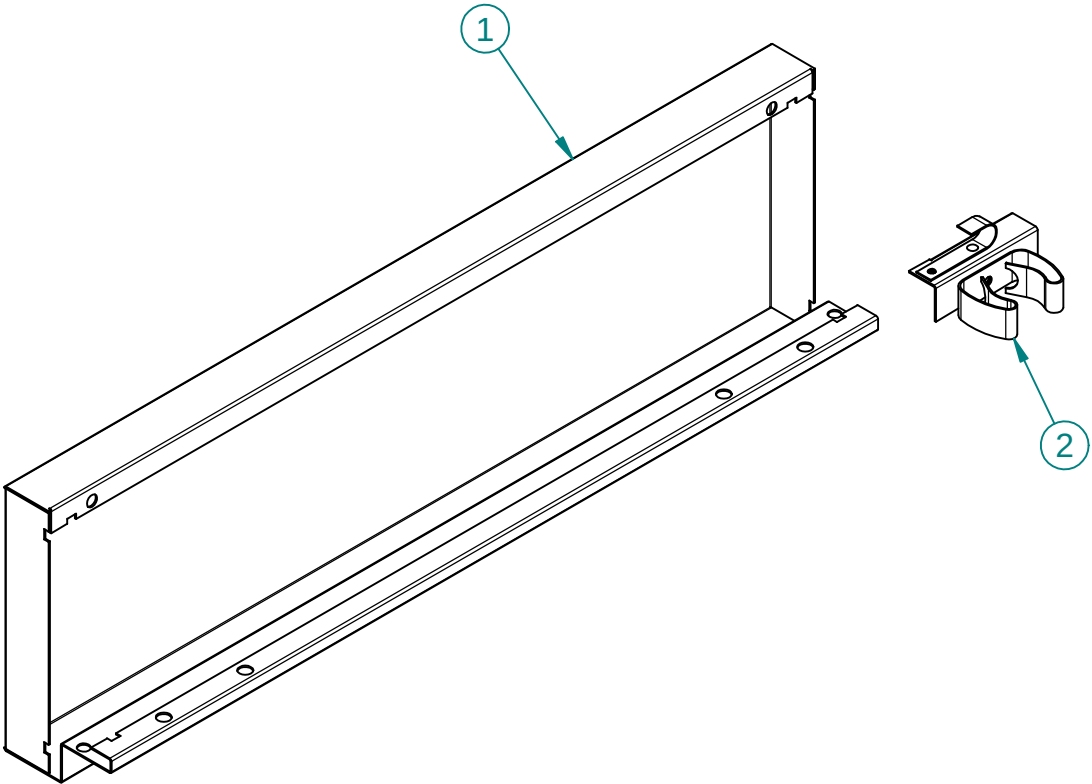

ITEM	PART NO.	DESCRIPTION	QTY
1	22046687	SKT,SDE,05.75X23.00,SLS	1
2	22045454	A,SKT,CLIP,RTNR,02.50X00.75X00.67	1

These designs are proprietary information, property of ROYSTON LLC. They shall not be copied or duplicated in any manner without prior written consent,	CUSTOMER: 7 ELEVEN		CUSTOMER NUMBER: N.A.		ROYSTON®		ROYSTON LLC ONE PICKROY ROAD JASPER, GA 30143 (770)735-3456	
					Tolerance Unless Otherwise Noted .XXX = ± .015 .XX = ± .030 Angles = ± 1° Hole Dia. = ± .003		PART DESCRIPTION PKG,SKT,SDE,05.75X23.00,SLS	
						DATE 6/14/2007	REF. # 23015357	
					SHEET 1 OF 1		DRAWN BY Rob.Parr	PART # 23015635
	#	REVISION	BY	DATE				

ITEM #:

3176

ORACLE #:

03503481




DESCRIPTION:

12" TRASH CABINET

SUPPLIER:

ROYSTON LLC

7-Eleven #03503481
Gunmetal Gray
Stainless Steel Top

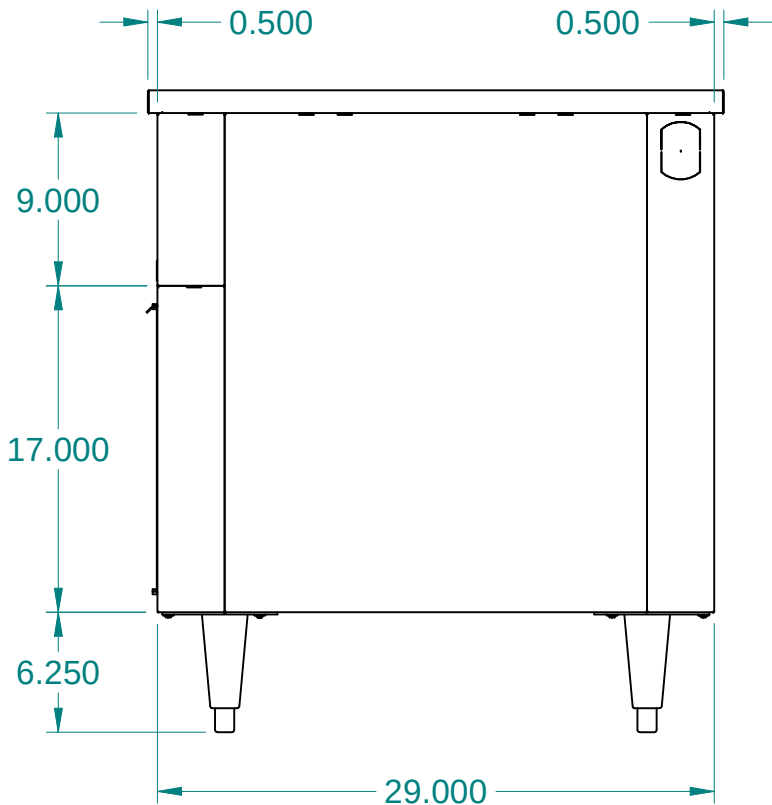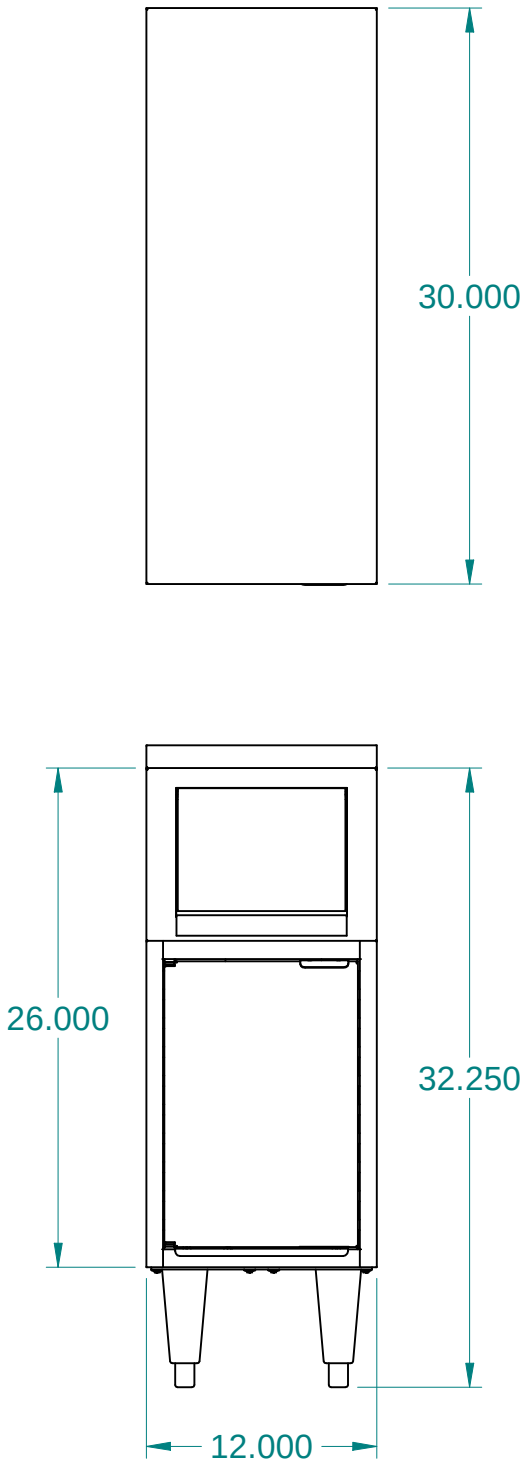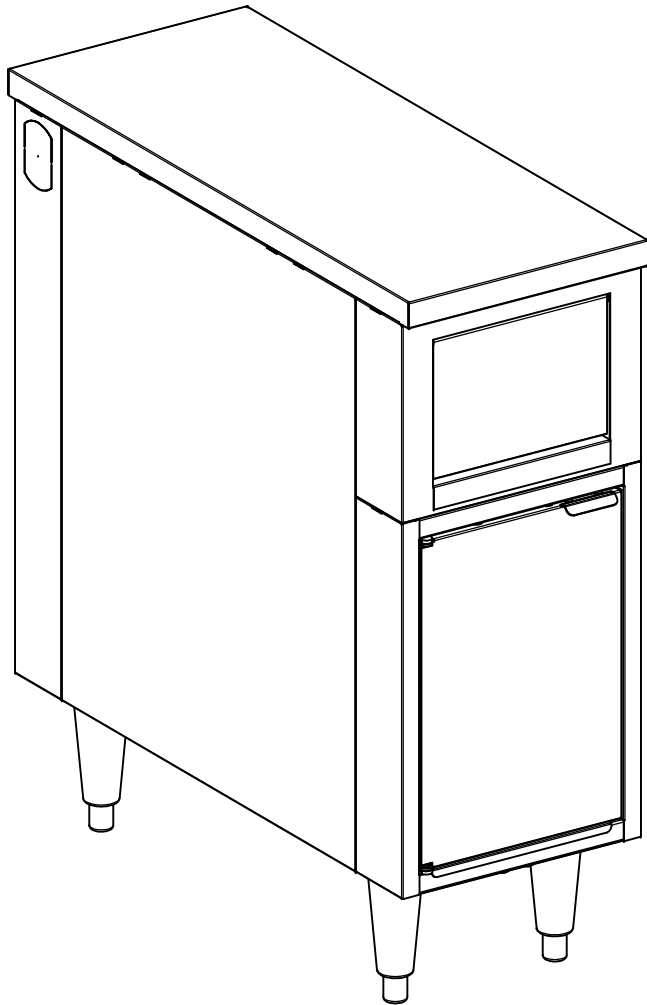

**THIS CABINET MEETS
NSF REQUIREMENTS**

REVISION HISTORY			
REV	DESCRIPTION	DATE	BY
A		04-05-21	dbedge

ITEM	PART NO.	DESCRIPTION	QTY
1	0403200	PKG,CONN,CAB,M&F,2	1
2	20000718	CS122926SWLFD-CB	1
3	21000064	A,SF,12.00X30.00	1
4	22001513	KIT,LEG,PLT,4CT,12.00,WHDW	1

These designs are
proprietary
information, property
of ROYSTON LLC.
They shall not be
copied or duplicated in
any manner without
prior written consent.

REF #
60069311

NEXT STEP
SHIP

Tolerance Unless
Otherwise Noted
.XXX = ± .015
.XX = ± .030
Angles = ± 1°
Hole Dia. = ± .003

 **ROYSTON®**

ROYSTON LLC
ONE PICKROY ROAD
JASPER, GA 30143
(770) 735-3456

PART DESCRIPTION
CS122934SWLFD-CB,SF1230,L,CBC,7E(FFTM12)

DRAWN BY
rob.parr

DATE
04-07-15

PART #
60092101

REV
A

ITEM #:

3181

ORACLE #:

03503435

DESCRIPTION:


23" SIDE KICK PLATE

SUPPLIER:



ROYSTON LLC

N.A.

7-Eleven #03503435
Black

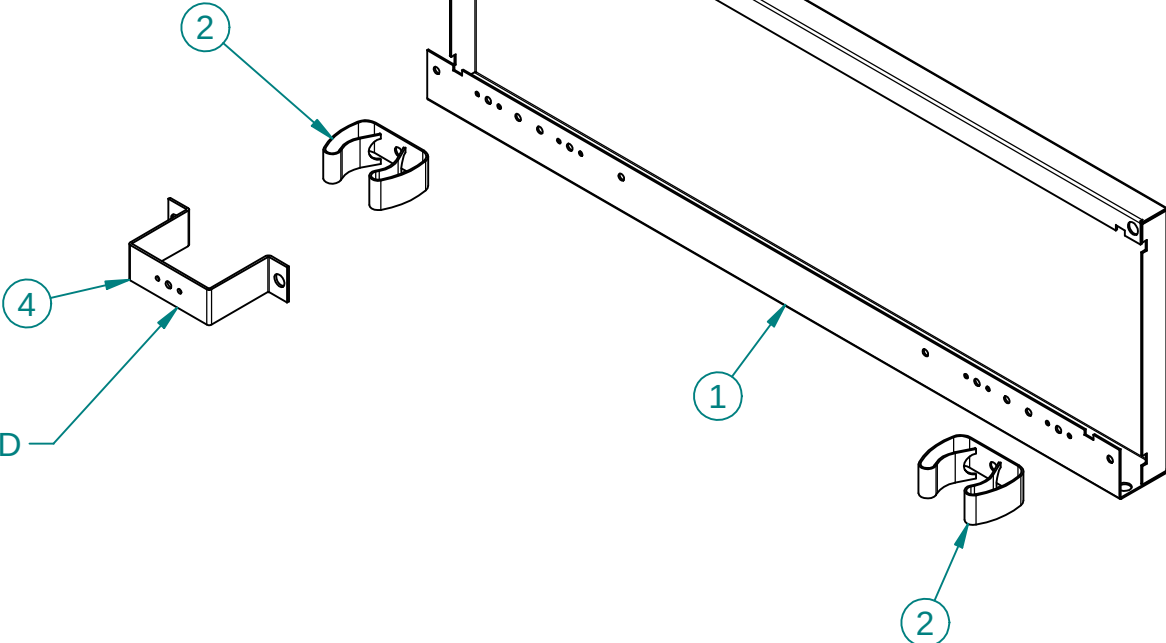

SHIP EXTENSION AND (3) SCREWS LOOSE

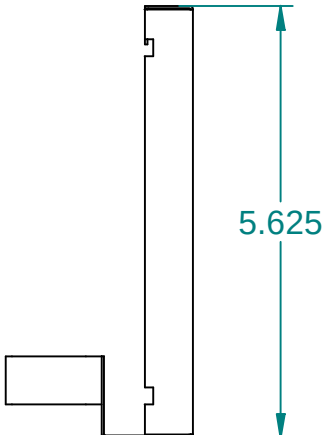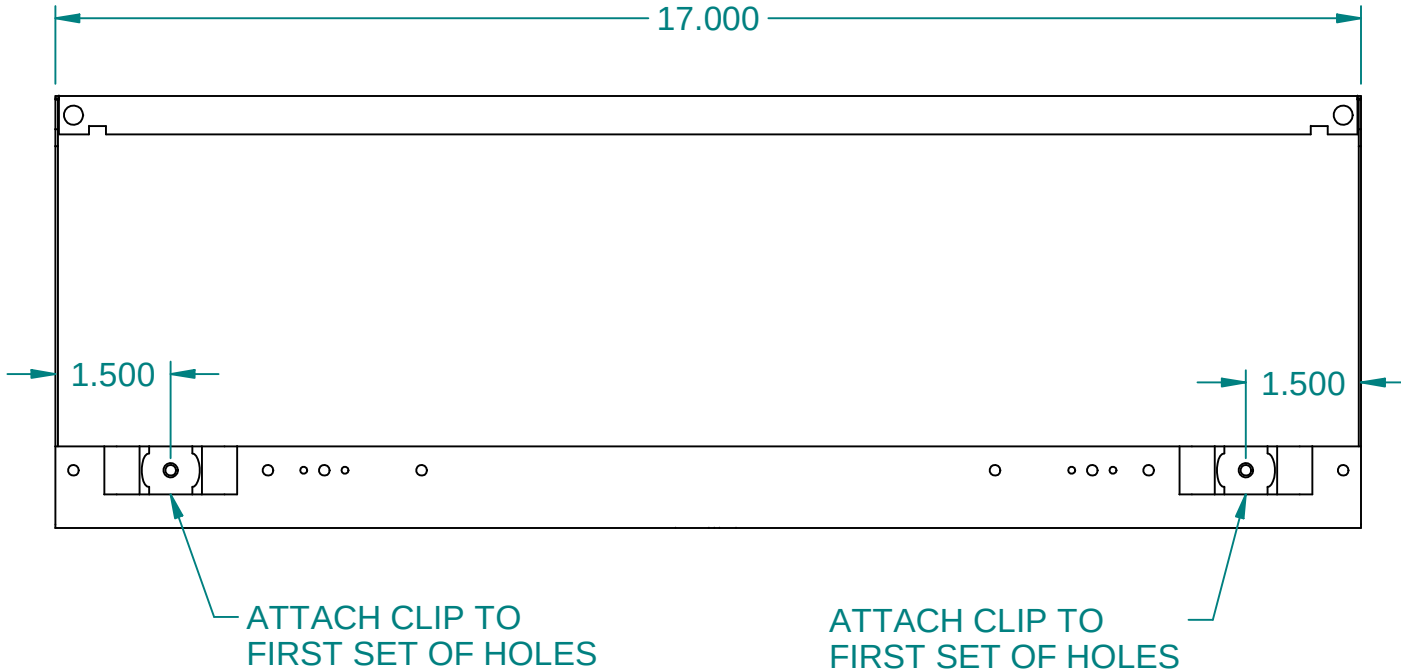

ITEM	PART NO.	DESCRIPTION	QTY
1	22047030	SKT,SDE,05.75X23.00,SLS,I2WCAB	1
2	185945	CLIP,SPR,UTIL,GIBN,#225,-XL	2
3*	153050	SCR,10-24X.5,PHPH,MS,TT,ZN	5
4	22047033	EXTN,CLIP,SKT,I2WCAB	1

These designs are
proprietary
information, property
of ROYSTON LLC.
They shall not be
copied or duplicated
in any manner without
prior written consent,

CUSTOMER:				CUSTOMER NUMBER:				 ROYSTON®				ROYSTON LLC ONE PICKROY ROAD JASPER, GA 30143 (770)735-3456			
7 ELEVEN				N.A.											
								Tolerance Unless Otherwise Noted .XXX = ± .015 .XX = ± .030 Angles = ± 1° Hole Dia. = ± .003	PART DESCRIPTION						
									PKG,SKT,SDE,05.75X23.00,SLS,12WCAB						
										DATE	REF. #				
										6/29/2007	23015635				
								SHEET 1 OF 1	DRAWN BY		PART #				
#	REVISION				BY	DATE			Rob.Parr		23015719				

ITEM #:

3182

ORACLE #:

03503471


DESCRIPTION:

SPLASH GUARD



SUPPLIER:

ROYSTON LLC



REVISION HISTORY			
REV	DESCRIPTION	DATE	BY
A		01-29-20	PSW

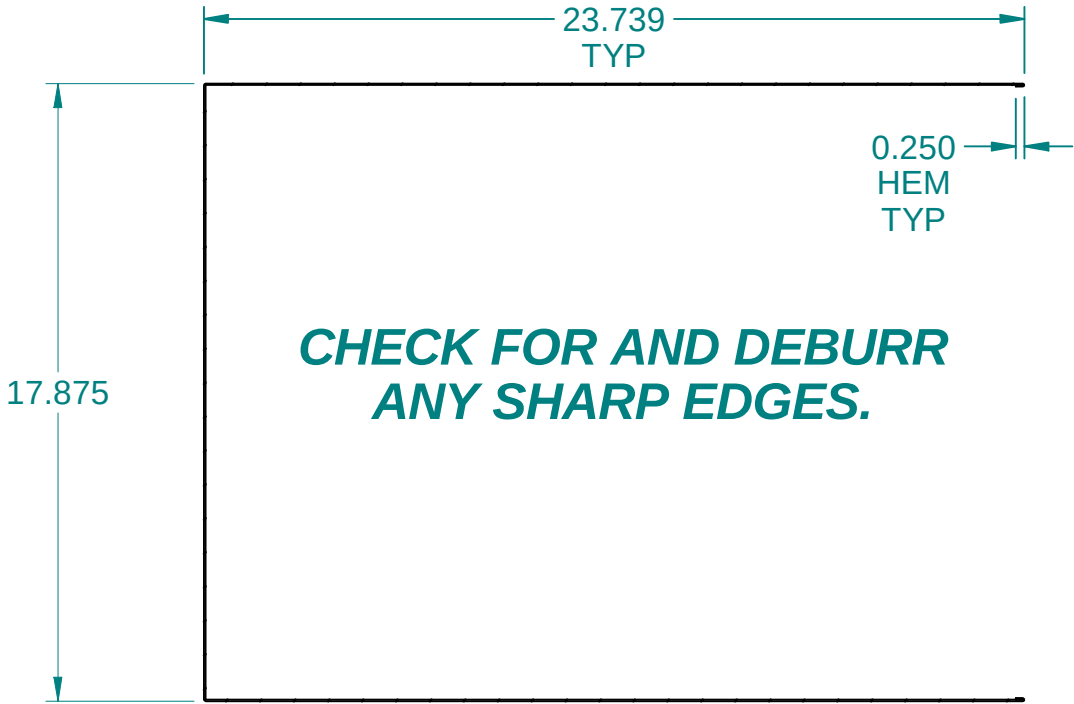


SECTION B-B

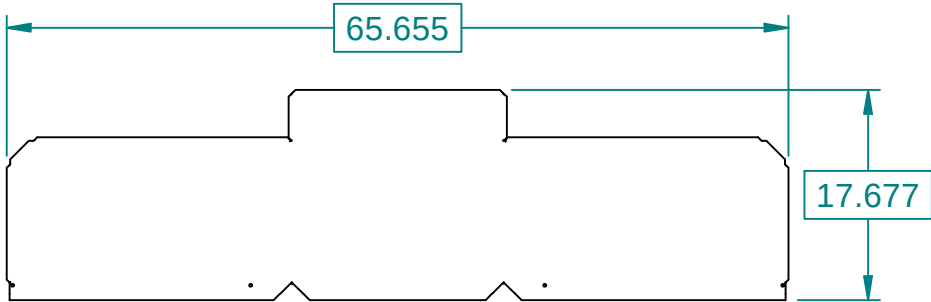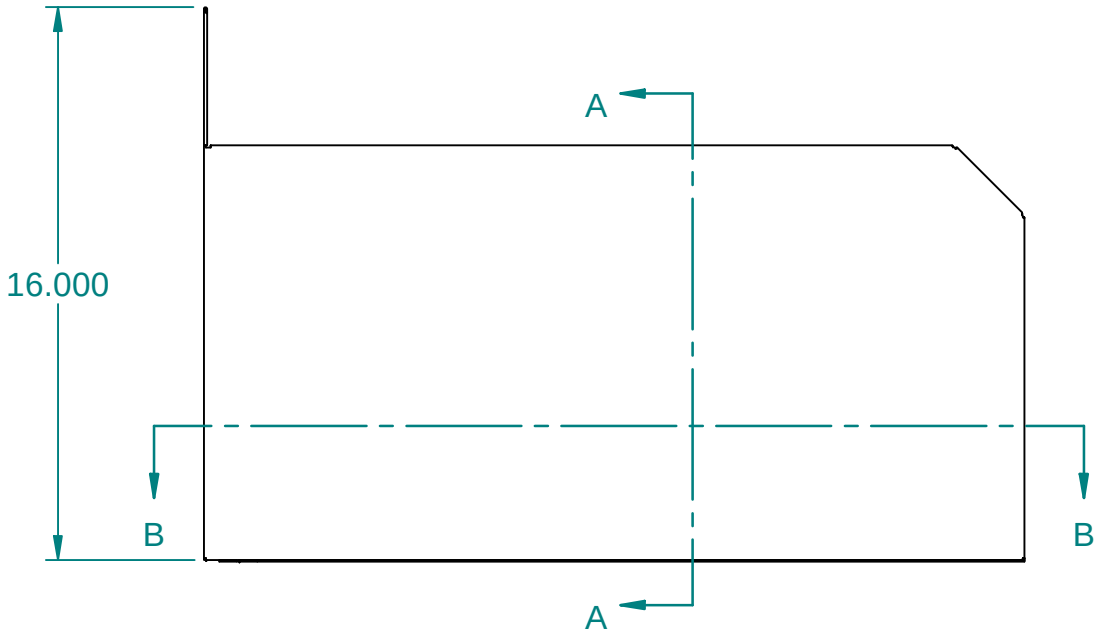

7-Eleven #03503471
Seattle Mist

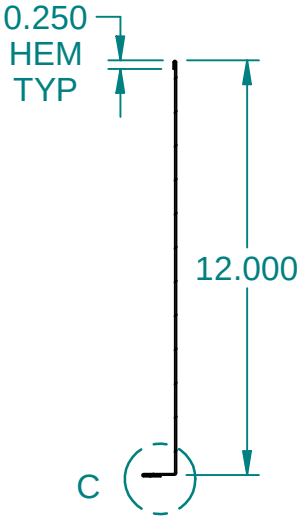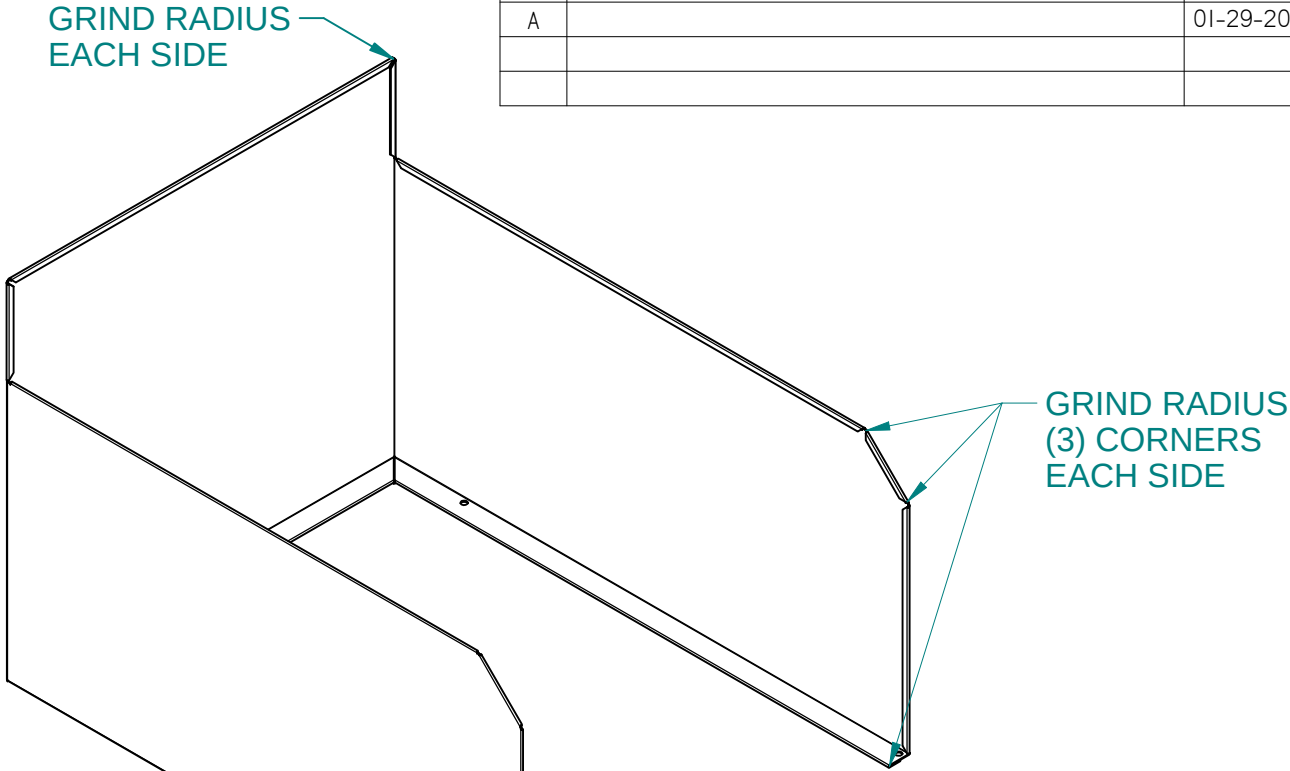


SECTION A-A

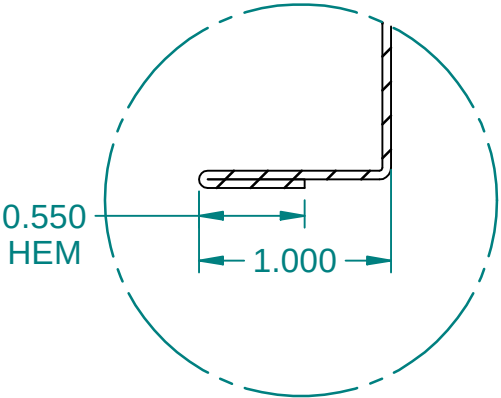

DETAIL C

These designs are proprietary information, property of ROYSTON LLC. They shall not be copied or duplicated in any manner without prior written consent.	REF # 62034193		 ROYSTON®		ROYSTON LLC ONE PICKROY ROAD JASPER, GA 30143 (770) 735-3456		
	SURFACE AREA 8.060	NEXT STEP P					
	Tolerance Unless Otherwise Noted .XXX = ± .015 .XX = ± .030 Angles = ± 1° Hole Dia. = ± .003		MATERIAL DESCRIPTION GNEL		WEIGHT 12.3 lbm	LASER DIST 170.804	THK 0.045
			PART DESCRIPTION GRD,SPL,12.00X16.00X17.88X23.74,MIT2.0,HEM,W/O-HL,GNEL				
DRAWN BY paul.wingertsahn		DATE 01-29-20		PART # 62070312		REV A	

CUT SIZE	
X	Y
65.655	17.677

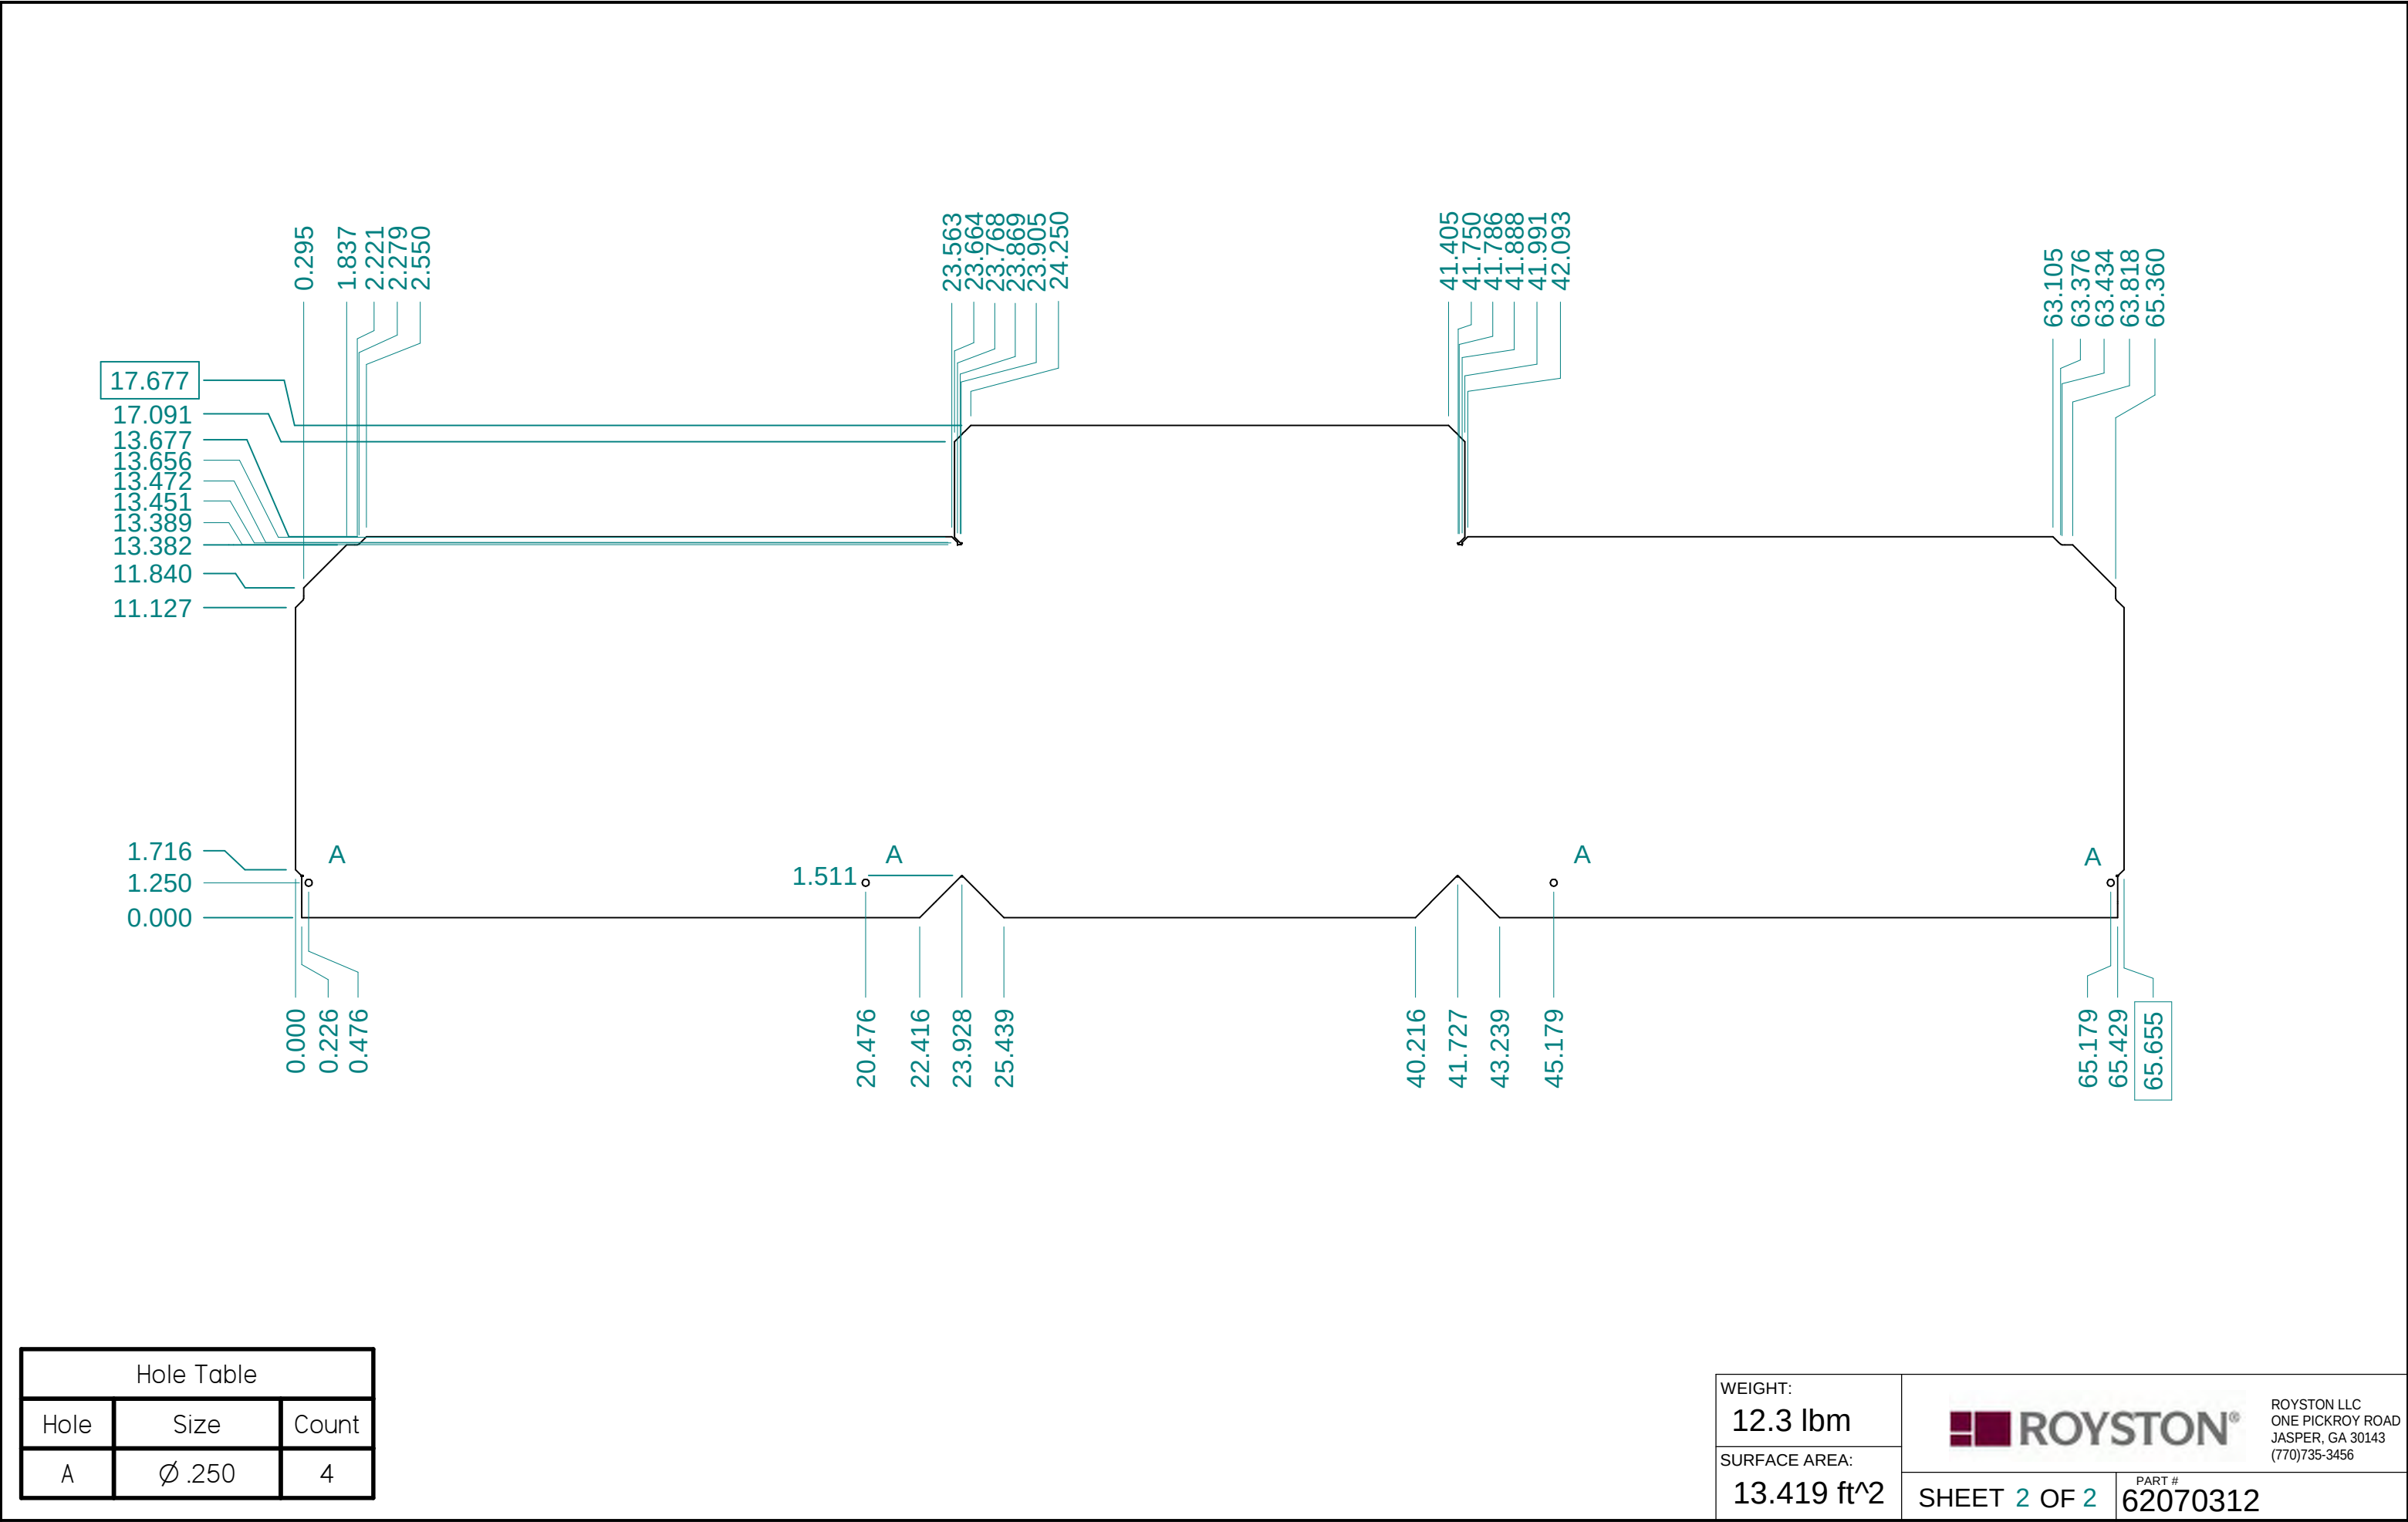




ITEM #:
3242

ORACLE #:
03503866

DESCRIPTION:
42"W FRONT MERCHANDISING KIT

SUPPLIER:
ROYSTON LLC

7E Tag 3242
7-Eleven #03503866
Gunmetal Gray Shelves
Black Base

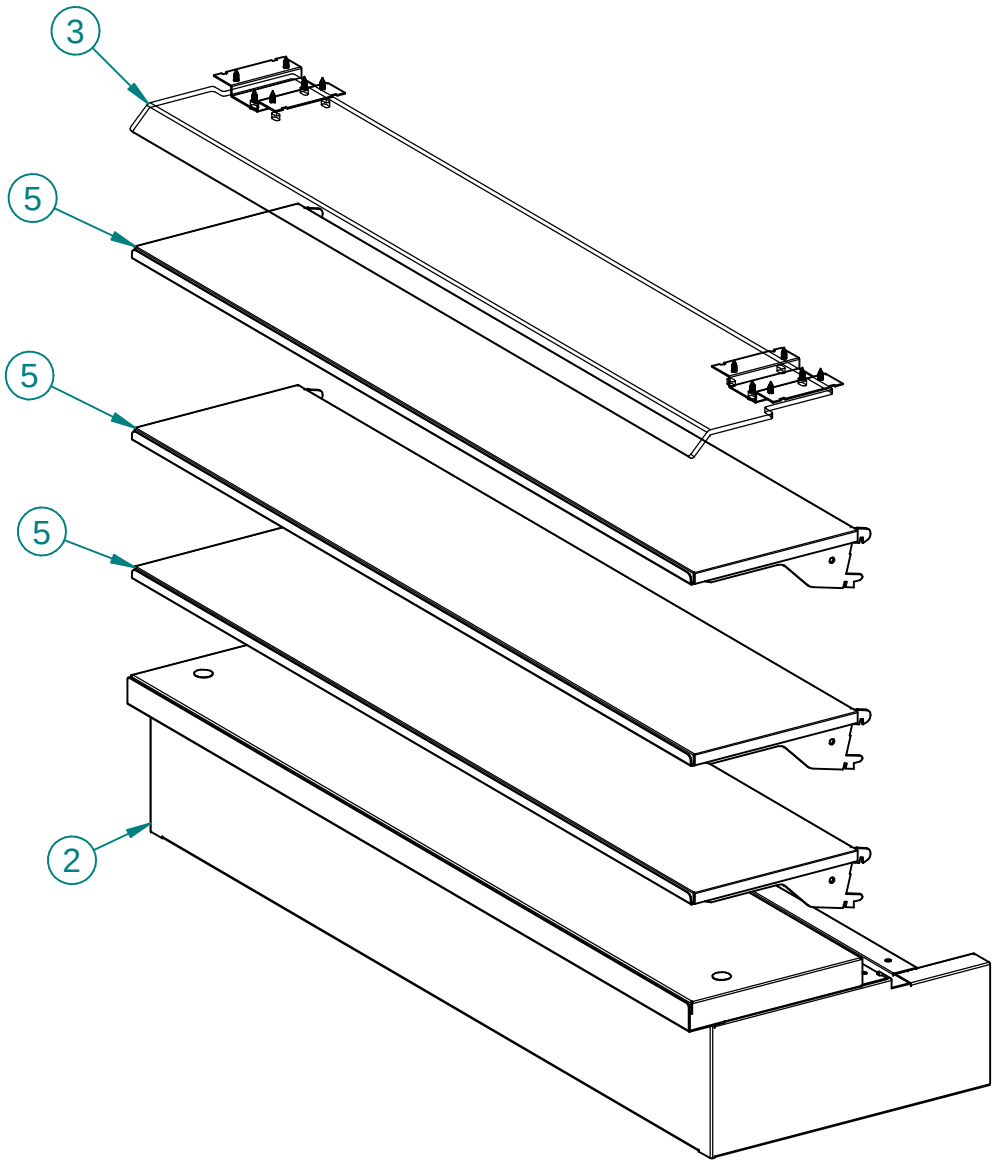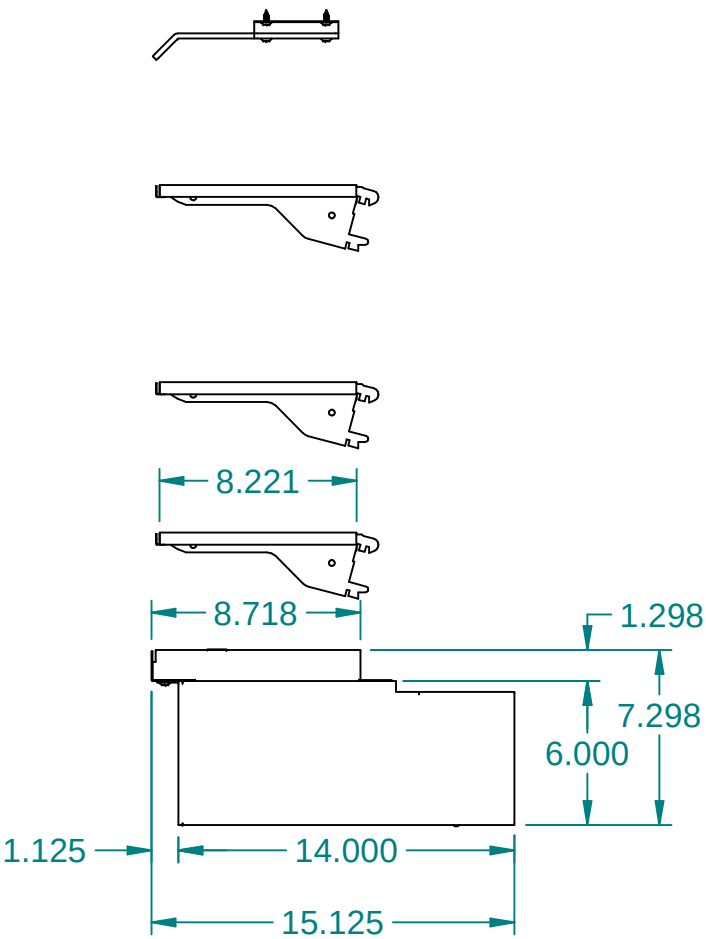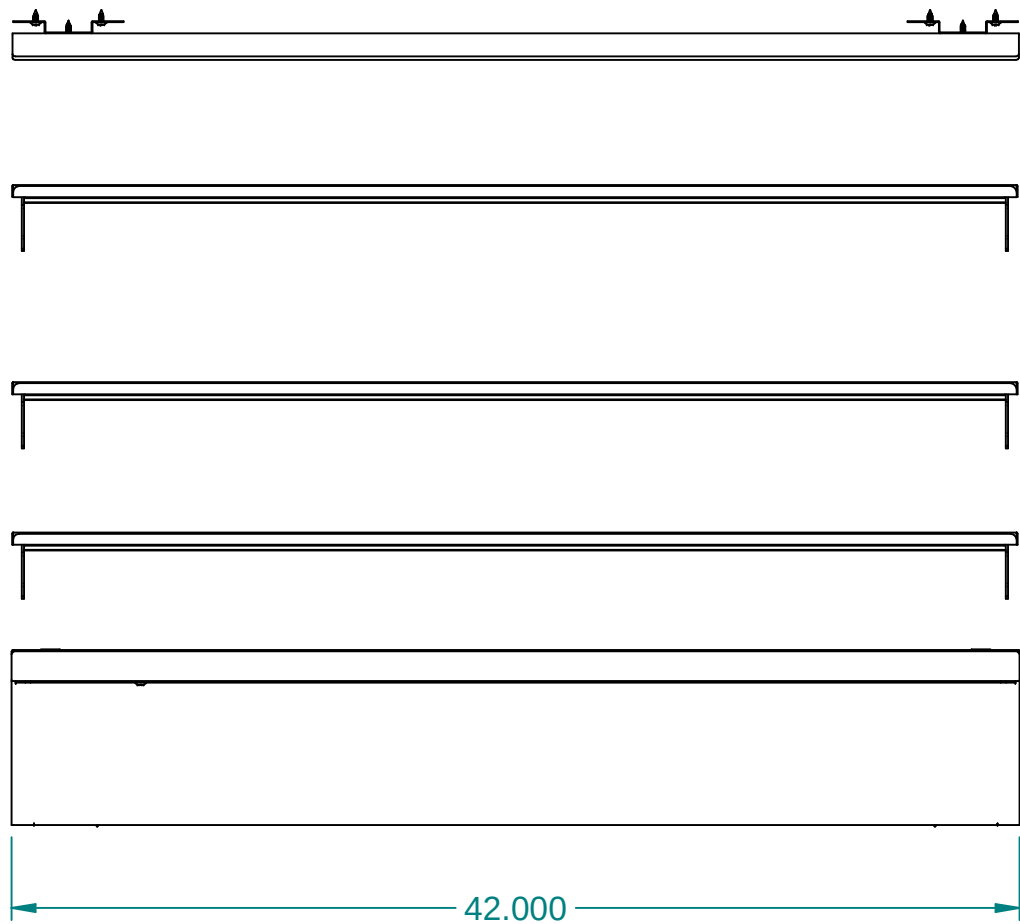

REVISION HISTORY			
REV	DESCRIPTION	DATE	BY
A		06-14-23	dbedge

ITEM	PART NO.	DESCRIPTION	QTY
1	60092099-1	ISHT,7E,MDSR,FRT,CNDY,SLS,42",26H,WO/SW,WCC,3-8"MSHF,AOB	1
2	60092329	PKG,BSE,06.00X42.00X14.00,AO,SHF,NPTM,CLIP,7E(8.7")	1
3	60092369	PKG,CC,UMT,41.94X07.73,W,BRKT	1
4	60092369-1	INST SHT,CC,UMT,41.94X07.73,W,BRKTS,7-11 (42")	1
5	70018486	A,SHF,MTL,FL,8X42,3POS	3

These designs are proprietary information, property of ROYSTON LLC. They shall not be copied or duplicated in any manner without prior written consent.	REF #		NONE		 ROYSTON®		ROYSTON LLC ONE PICKROY ROAD JASPER, GA 30143 (770) 735-3456	
		NEXT STEP	SHIP					
	Tolerance Unless Otherwise Noted .XXX = ± .015 .XX = ± .030 Angles = ± 1° Hole Dia. = ± .003		PART DESCRIPTION ISHT,7E,MDSR,FRT,CNDY,SLS,42",26H,WO/SW,WCC,3-8"MSHF,AOB					
	DRAWN BY drew.sheffield		DATE 09-19-16		PART # 60092099		REV A	

ITEM #:

3246

ORACLE #:

03503318

DESCRIPTION:

21"W X 7"D DRAIN PAN





SUPPLIER:

ROYSTON LLC

7-Eleven #03503318


TOP CUT OUT SIZE : 20.250" X 5.875"

REVISION HISTORY			
REV	DESCRIPTION	DATE	BY
B	ECN 61657: REPLACED WIRE GRID	07-01-21	ADS
A		06-24-17	dbedge

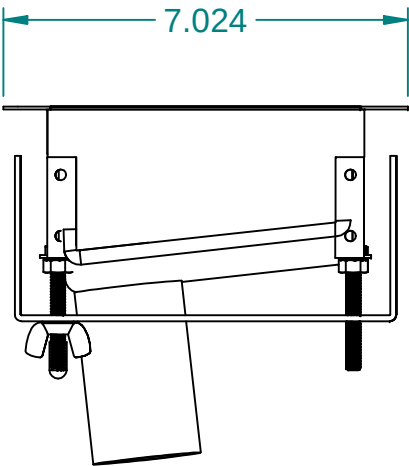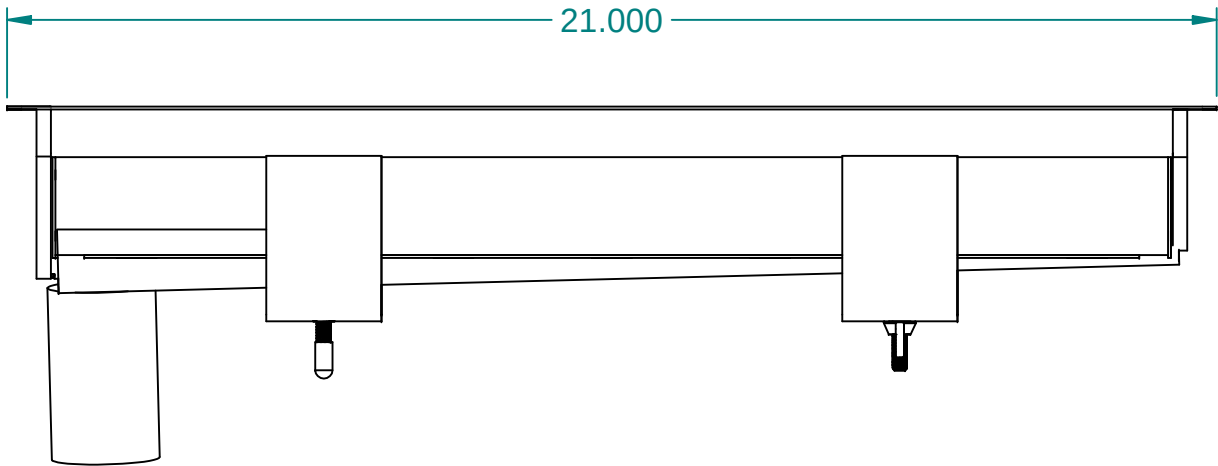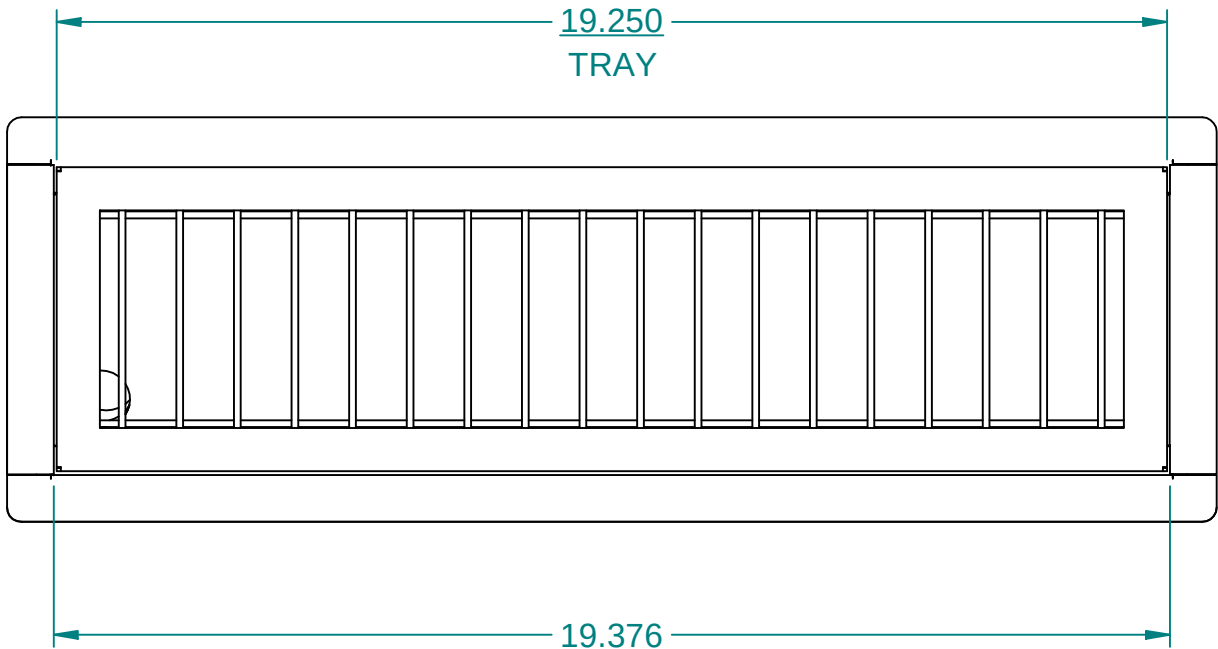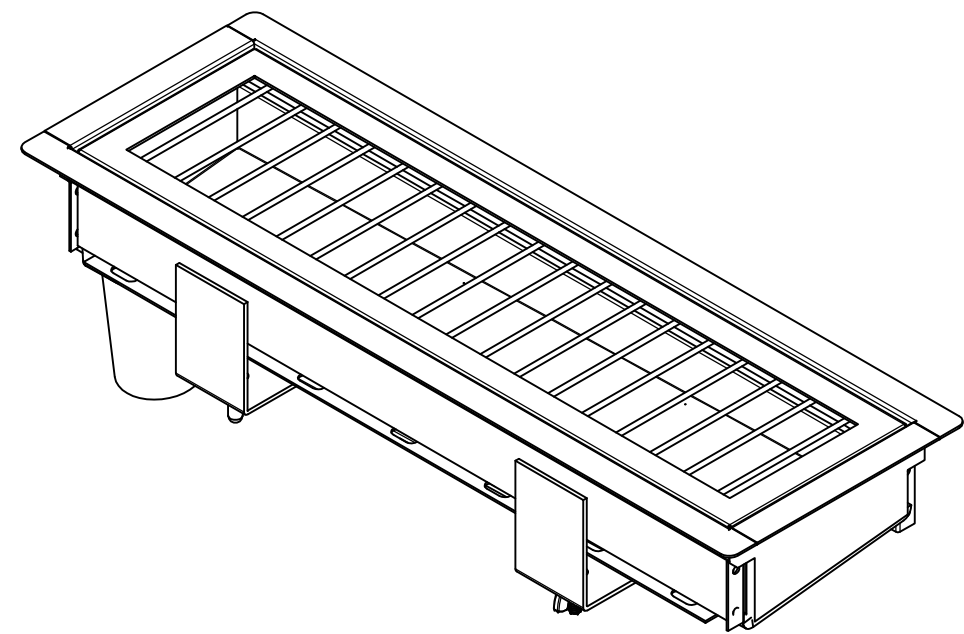


ITEM	PART NO.	DESCRIPTION	QTY
1	0808527	SCR,MS,HXH,SS,1/4-20X2.00	4
2	180695	NUT,,25-20 WING PLASTIC	4
3	190102	BAG,HDW,ZIP LOCK,4 MIL,4X6	1
4	191455	CAP,END,CLR,SHF,WIRE	4
5	192766	NUT,HT,KEPS,SS,1/4-20	4
6	192888	CLK,RUB,SILI,TRAN,10.10OZ,NSF	A/R
7	22046827	ISL,PIP,FOAM,1.125ID,MC#4463K126	1
8	60062477	A,GRID,DRP,WIRE,19.28X05.28,FRM	1
9	60081008	CLP,PAN,02.88X06.62X02.00,GNEL	2
10	60081040	ISHT,DPAN,TMT,STD,CO,DTL	1
11	60087575	PNL,INS,VCLK,19.47X06.03,DPAN	1
12	60087576	PNL,INS,VCLK,BTM,19.32X01.70	2
13	60094938	PNL,INS,VCLK,END,05.50X02.94,LH	1
14	60094972	A,DPAN,TMT,21.00X07.02X03.00,1X1.25NPL,SS	1
15	60094984	PNL,INS,VCLK,END,05.50X02.45,RH	1
16	62101503	ISHT,DPAN,TMT,ISTL	1

These designs are proprietary information, property of ROYSTON LLC. They shall not be copied or duplicated in any manner without prior written consent.	REF #	60118164	 ROYSTON® ROYSTON LLC ONE PICKROY ROAD JASPER, GA 30143 (770) 735-3456		
	NEXT STEP	SHIP			
	Tolerance Unless Otherwise Noted .XXX = ± .015 .XX = ± .030 Angles = ± 1° Hole Dia. = ± .003		PART DESCRIPTION KIT,DPAN,TMT,CLD,WIRE,21.00X07.02,1X1.25NPL,SS,7-11		
	DRAWN BY	jeremy.dobson	DATE	04-25-17	PART # 60139984
					REV B

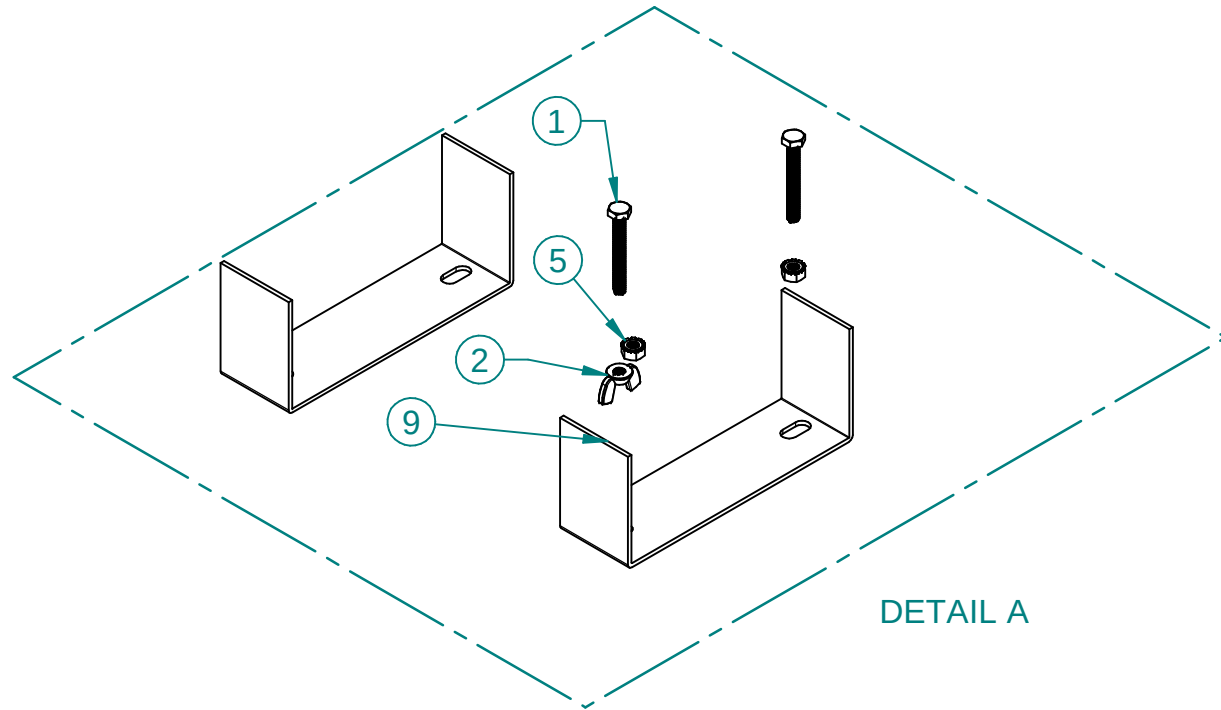

ITEM	PART NO.	DESCRIPTION	QTY
1	0808527	SCR,MS,HXH,SS,I/4-20X2.00	4
2	I80695	NUT,,25-20 WING PLASTIC	4
3	I90102	BAG,HDW,ZIP LOCK,4 MIL,4X6	1
4	I91455	CAP,END,CLR,SHF,WIRE	4
5	I92766	NUT,HT,KEPS,SS,I/4-20	4
6	I92888	CLK,RUB,SILI,TRAN,10.100Z,NSF	A/R
7	22046827	ISL,PIP,FOAM,I.125ID,MC#4463KI26	1
8	60062477	A,GRID,DRP,WIRE,I9.28X05.28,FRM	1
9	60081008	CLP,PAN,02.88X06.62X02.00,GNEL	2
10	60081040	ISHT,DPAN,TMT,STD,CO,DTL	1
11	60087575	PNL,INS,VCLK,I9.47X06.03,DPAN	1
12	60087576	PNL,INS,VCLK,BTM,I9.32X01.70	2
13	60094938	PNL,INS,VCLK,END,05.50X02.94,LH	1
14	60094972	A,DPAN,TMT,21.00X07.02X03.00,IXI.25NPL,SS	1
15	60094984	PNL,INS,VCLK,END,05.50X02.45,RH	1
16	62101503	ISHT,DPAN,TMT,ISTL	1

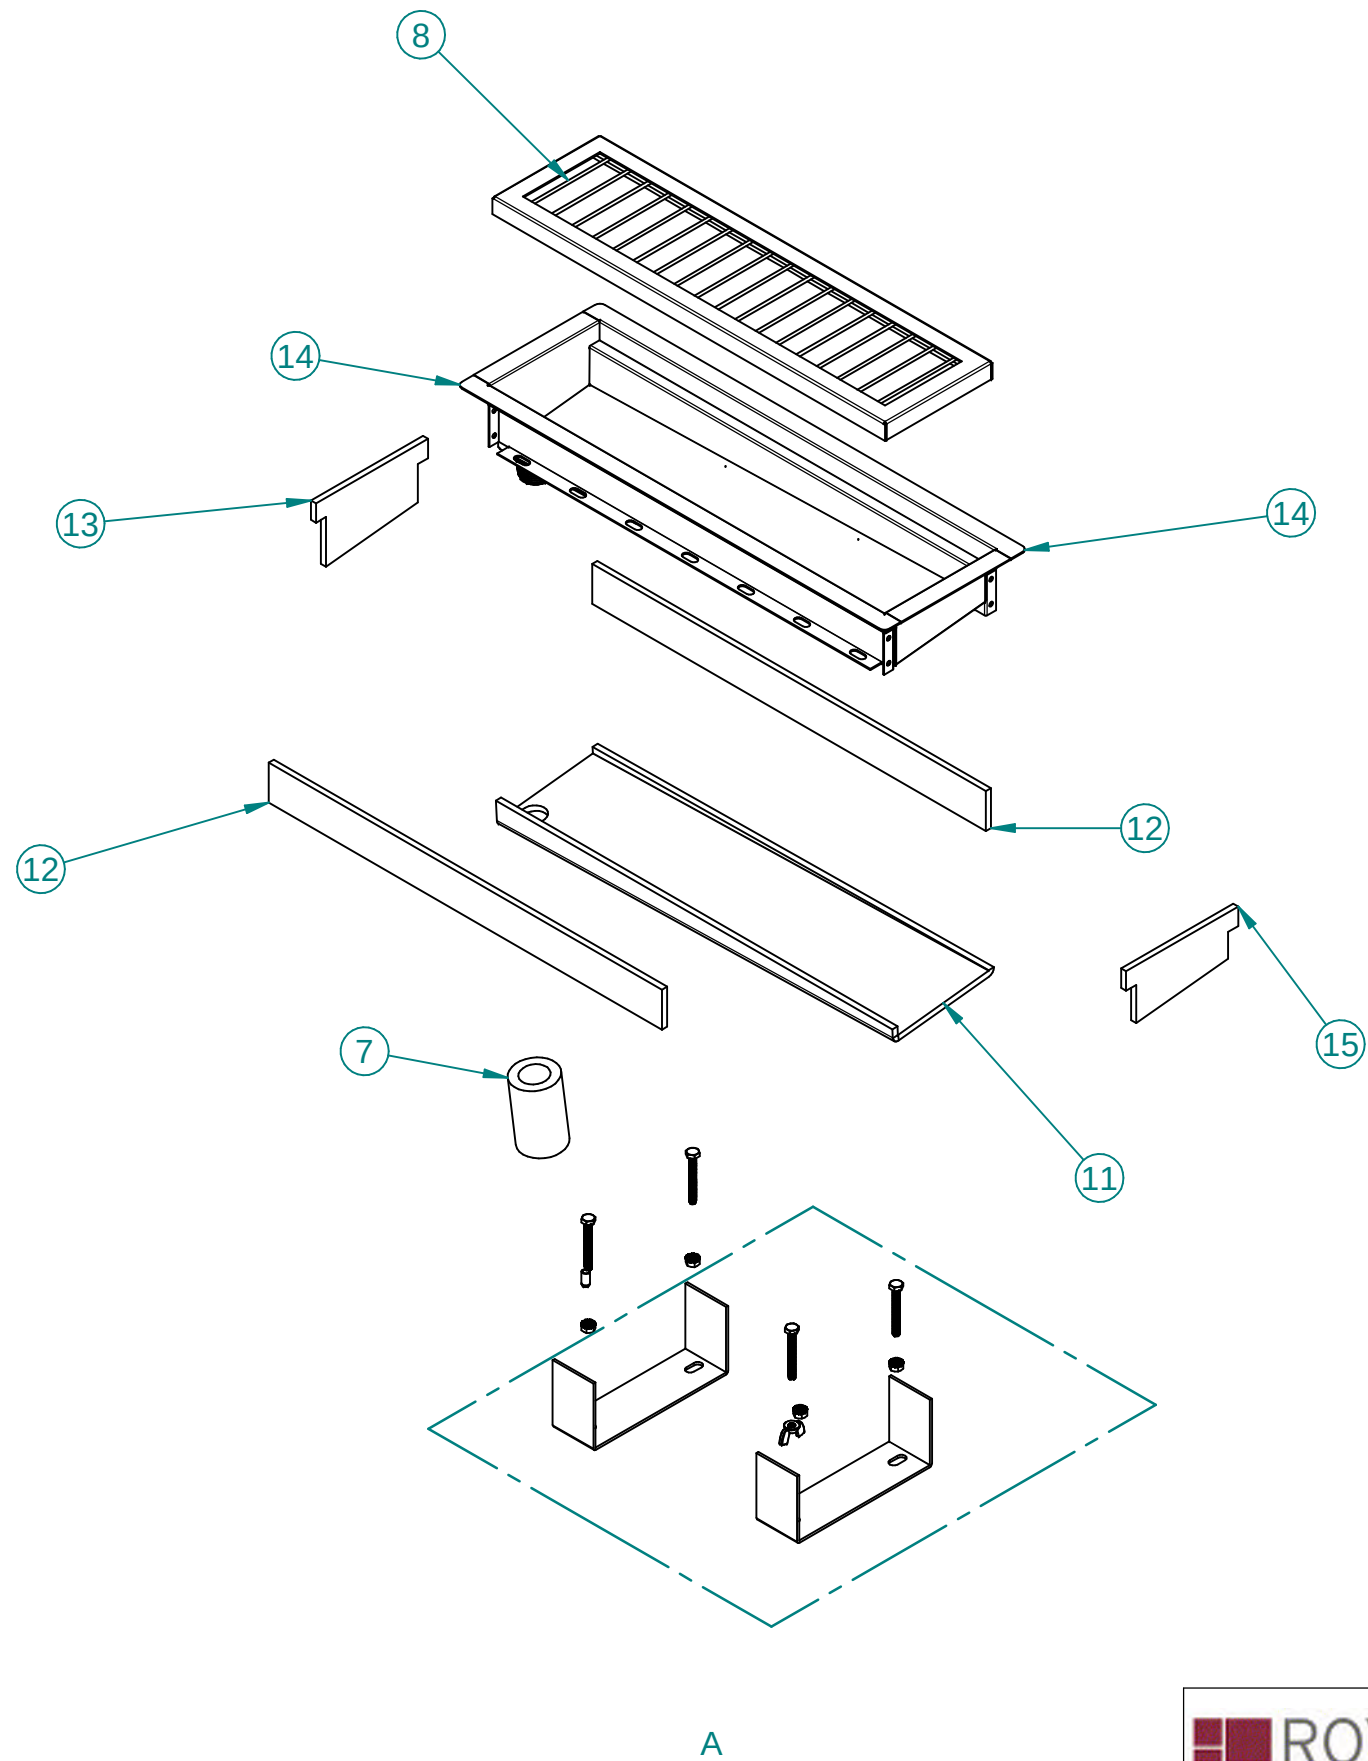

ITEM #:

3249

ORACLE #:

03503870

DESCRIPTION:


66W KICKPLATE

SUPPLIER:

ROYSTON LLC

7E Tag 3249
7-Eleven #03503870
Black

REVISION HISTORY			
REV	DESCRIPTION	DATE	BY
B	ECO #62602: CHANGED HEIGHT TO 5.875, WAS 5.750	04-25-22	TES
A		12-22-20	dbedge

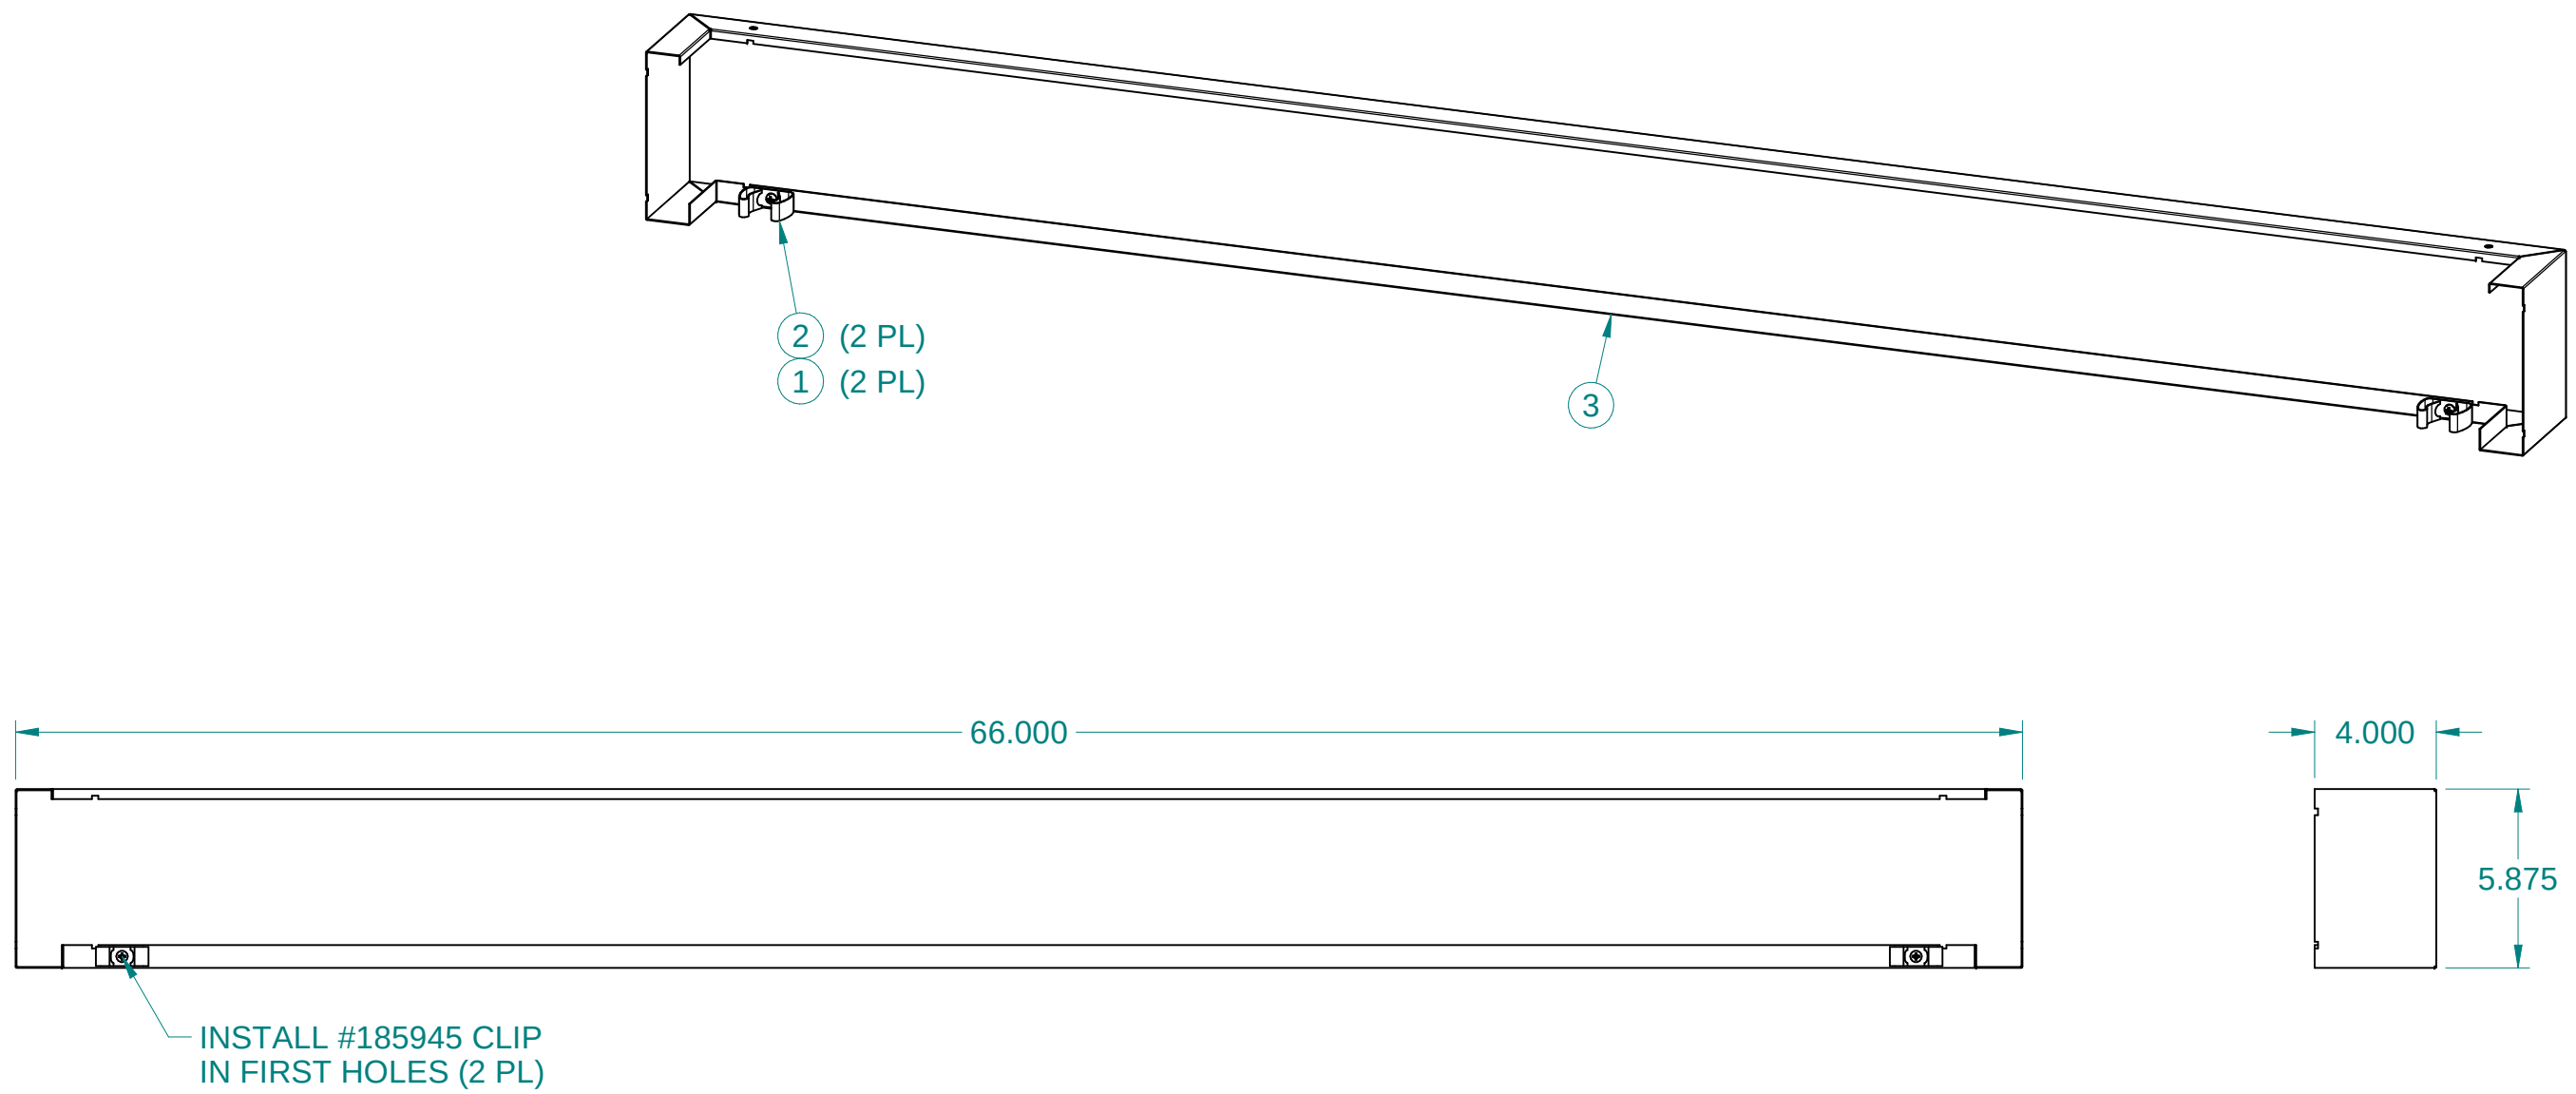

ITEM	PART NO.	DESCRIPTION	QTY
1	153050	SCR,PNH,PHH,TT,10-24X1/2,ZN	2
2	185945	CLIP,SPR,UTIL,GIBN,#225,-XL	2
3	60124380	SKT,FRT,05.88X66.00X04.00,WRAP	1

These designs are
proprietary
information, property
of ROYSTON LLC.
They shall not be
copied or duplicated in
any manner without
prior written consent.

REF # 60124363

NEXT STEP
SHIP

Tolerance Unless
Otherwise Noted
.XXX = ± .015
.XX = ± .030
Angles = ± 1°
Hole Dia. = ± .003

ROYSTON®

ROYSTON LLC
ONE PICKROY ROAD
JASPER, GA 30143
(770) 735-3456

PART DESCRIPTION
PKG,SKT,FRT,05.88X66.00X04.00,WRAP

DRAWN BY
paul.wingertsahn

DATE
07-28-16

PART #
60124385

REV
B

ITEM #:

3272

ORACLE #:


03504047

DESCRIPTION:



18" FILLER CABINET

SUPPLIER:


ROYSTON LLC

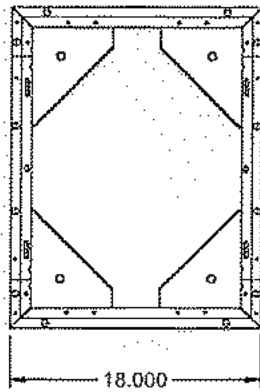

7E Tag 3272
7-Eleven #03504047
Gunmetal Gray
No Top

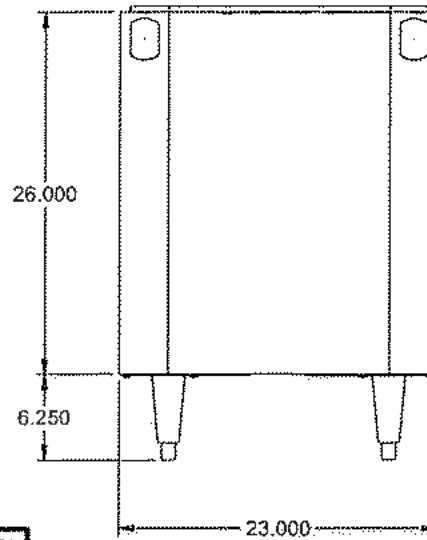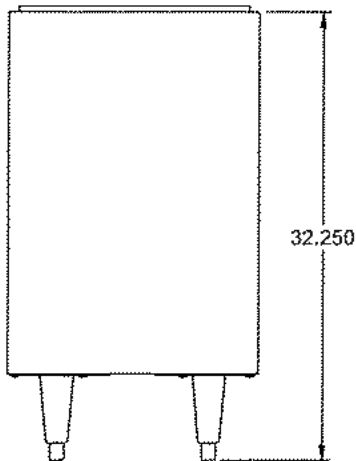

REVISION HISTORY			
REV	DESCRIPTION	DATE	BY
1			AME

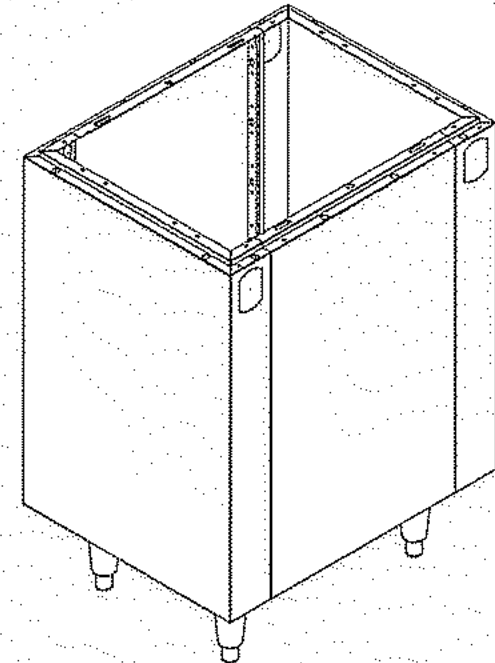

ITEM	PART NO.	DESCRIPTION	QTY
1	0130504	PKG,HDW,CBT,NOT	1
2	10000124	KIT,LEG,CNR,04CT,SV,WHDW	1
3	188037	LBL,PAT,BLK-ON-SIL,00.63X02.00	1
4	20000024	BCK,26.00X18.00,CB	2
5	20000026	PNL,END,26.00X16.00	2

These designs are proprietary information, property of ROYSTON LLC. They shall not be copied or duplicated in any manner without prior written consent.	REV 60080988	ROYSTON ONE PINEBOY ROAD JASPER, GA 30143 (770) 725-5436	
	TEXT STEP SHIP		
	Tolerance Unless Otherwise Noted .XXX = ±.015 .XX = ±.030 Angles = ± 1° Hole Dia = ± .003	PART DESCRIPTION CS182334FC-CB,L,NOT,7E DRAWN BY Trip.Edwards	DATE 01-09-24 PART # 62175773 REV 1

ITEM #:

3273

ORACLE #:


03504048

DESCRIPTION:



36" STORAGE CABINET

SUPPLIER:



ROYSTON LLC

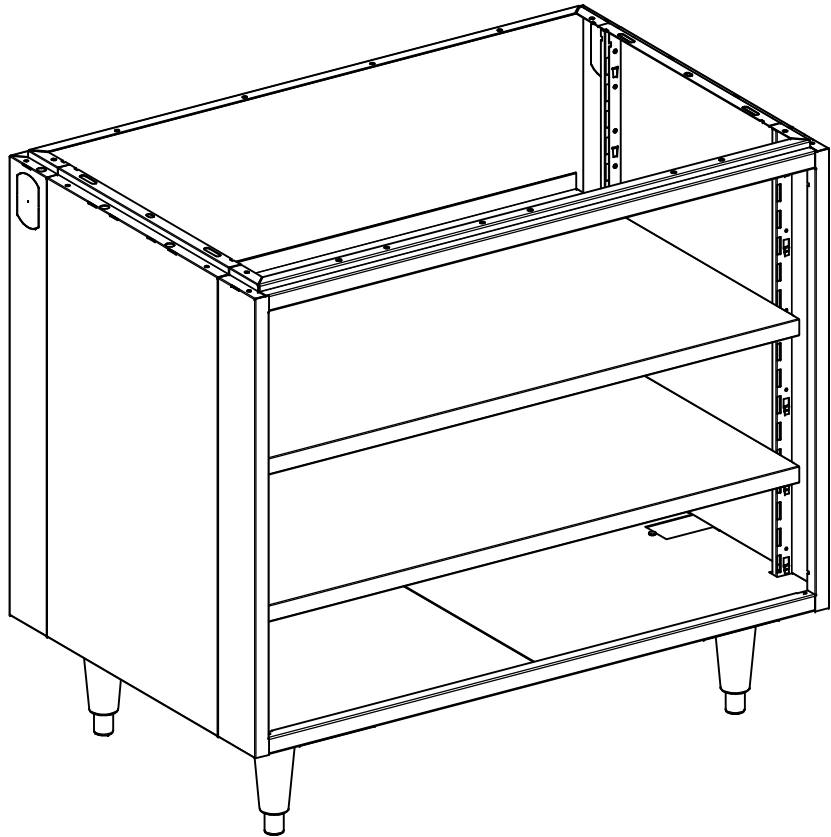

7E Tag 3273
7-Eleven #03504048
Gunmetal Gray
No Top

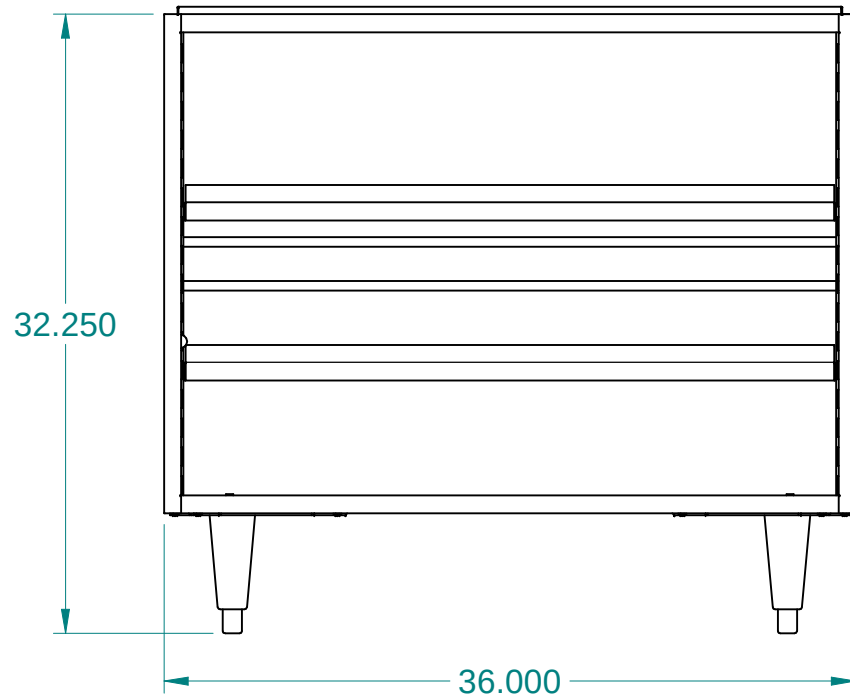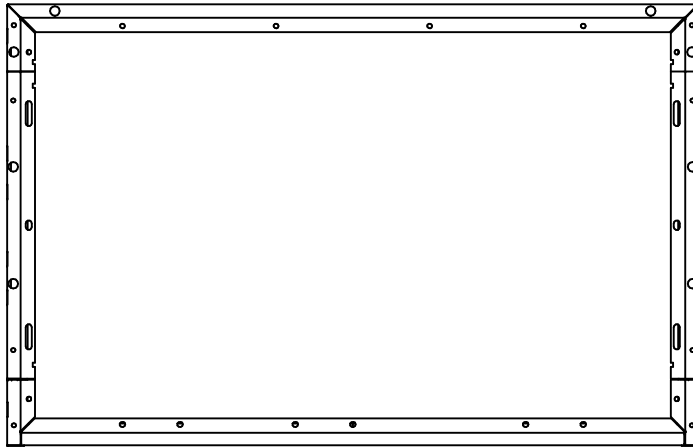

REVISION HISTORY			
REV	DESCRIPTION	DATE	BY
A		02-10-23	JCD

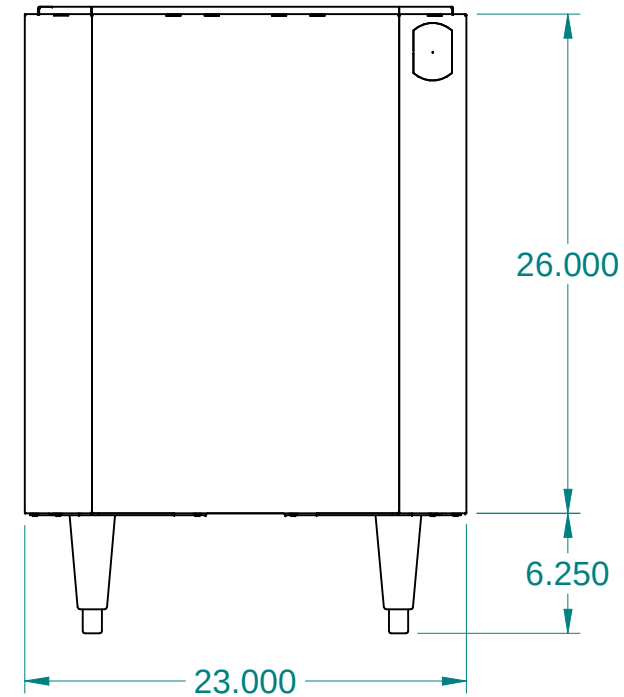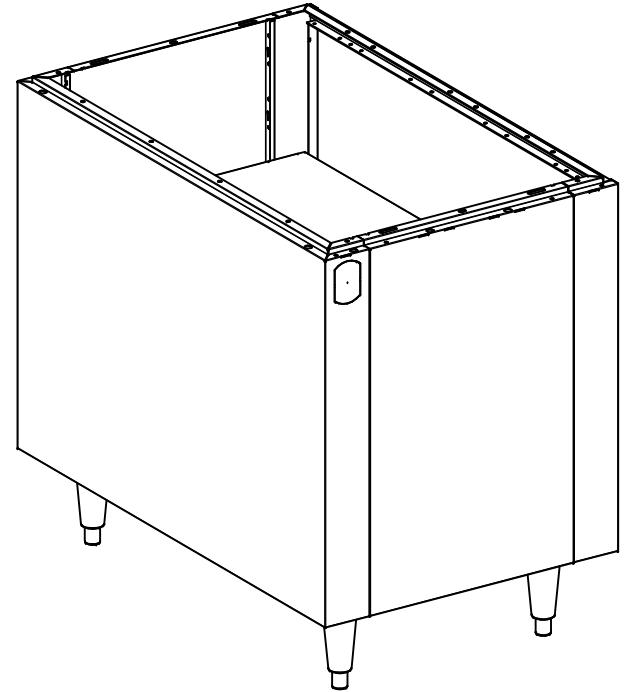

ITEM	PART NO.	DESCRIPTION	QTY
1	0130504	PKG,HDW,CBT,NOT	1
2	10012282	KIT,LEG,CNR,04CT,STD,WHDW	1
3	20003286	CS362326ND-CB-2AS	1

These designs are
proprietary
information, property
of ROYSTON LLC.
They shall not be
copied or duplicated in
any manner without
prior written consent.

REF # 23003402				ROYSTON LLC ONE PICKROY ROAD JASPER, GA 30143 (770) 735-3456	
	NEXT STEP SHIP				
Tolerance Unless Otherwise Noted .XXX = ± .015 .XX = ± .030 Angles = ± 1° Hole Dia. = ± .003		PART DESCRIPTION CS362334ND-CB-2AS,L,NOT,7E(SM36)			
DRAWN BY Jeremy.Dobson		DATE 02-10-23	PART # 62156665	REV A	

ITEM #:

3274

ORACLE #:

03504049




DESCRIPTION:

30" STORAGE CABINET



SUPPLIER:

ROYSTON LLC

REVISION HISTORY			
REV	DESCRIPTION	DATE	BY
A		01-11-24	AME

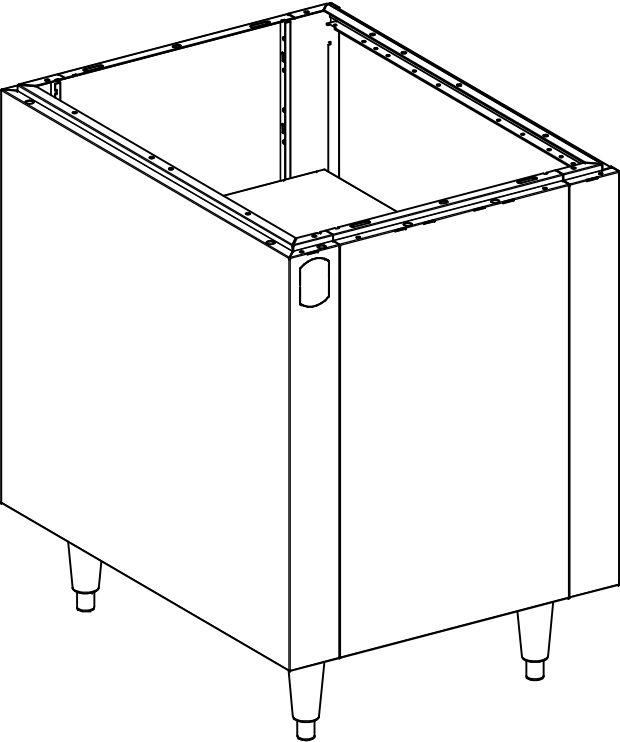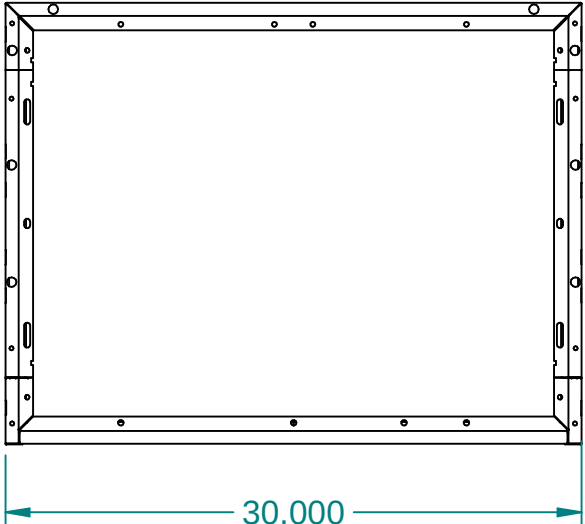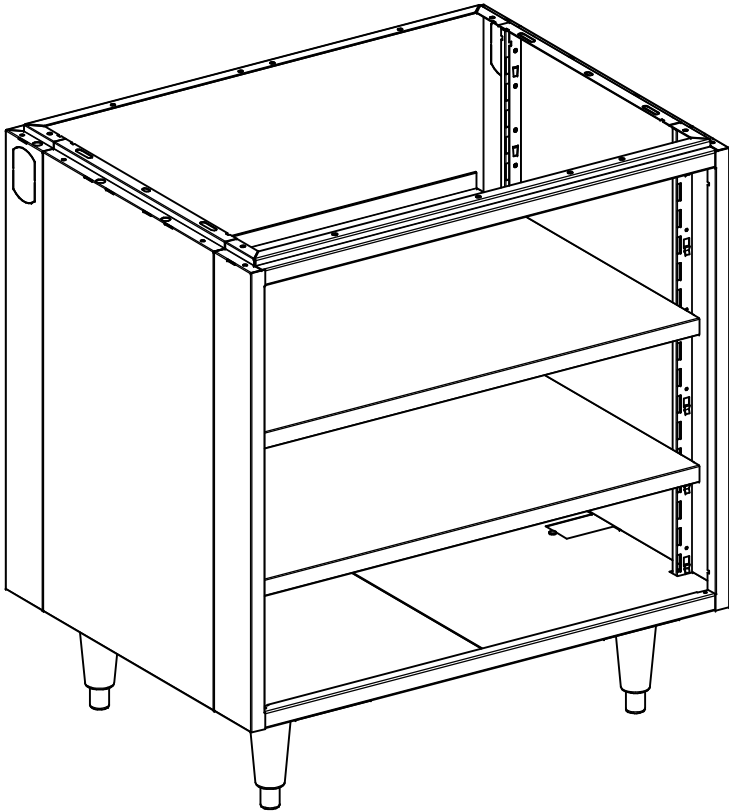

7E Tag 3274
 7-Eleven #03504049
 Gunmetal Gray
 No Top

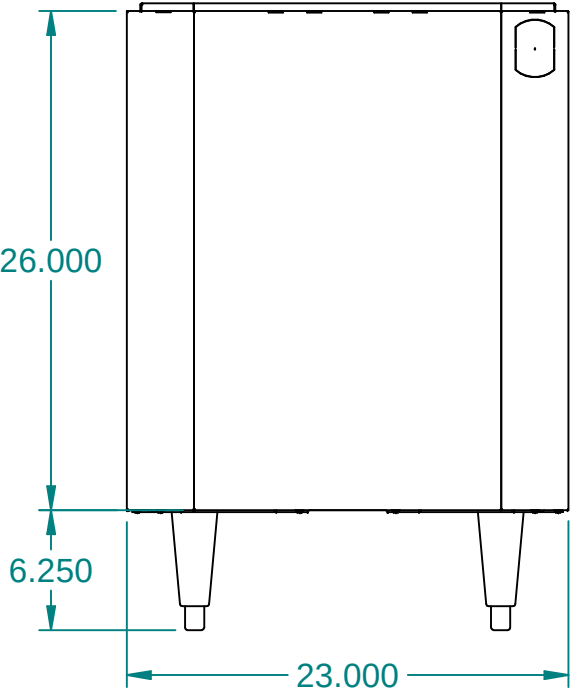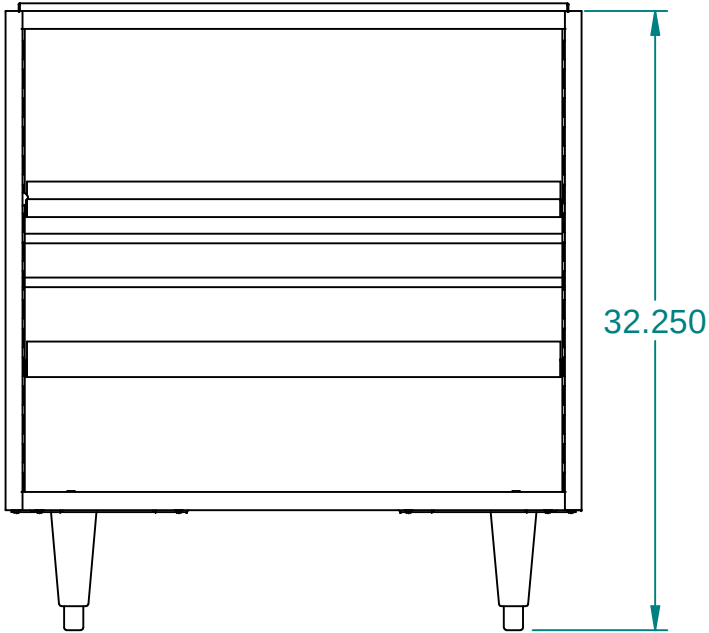

ITEM	PART NO.	DESCRIPTION	QTY
1	0130504	PKG,HDW,CBT,NOT	1
2	10012282	KIT,LEG,CNR,04CT,STD,WHDW	1
3	20003128	CS302326ND-CB-2AS	1

These designs are proprietary information, property of ROYSTON LLC. They shall not be copied or duplicated in any manner without prior written consent.	REF # 62018581		 ROYSTON®		ROYSTON LLC ONE PICKROY ROAD JASPER, GA 30143 (770) 735-3456	
		NEXT STEP SHIP				
	Tolerance Unless Otherwise Noted .XXX = ± .015 .XX = ± .030 Angles = ± 1° Hole Dia. = ± .003		PART DESCRIPTION CS302334ND-CB-2AS,L,NOT,7E(SM30)			
			DRAWN BY Trip.Edwards		DATE 01-09-24	PART # 62175790

ITEM #:

3275

ORACLE #:

03504031



DESCRIPTION:

12" WASTE CABINET




SUPPLIER:

ROYSTON LLC

REVISION HISTORY			
REV	DESCRIPTION	DATE	BY
A	INITIAL RELEASE	3/6/17	JCD

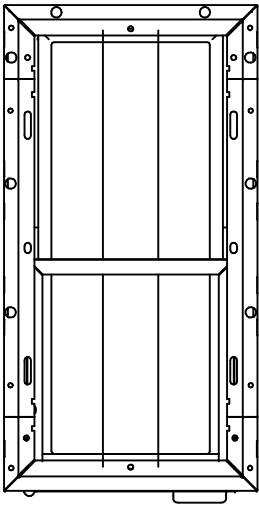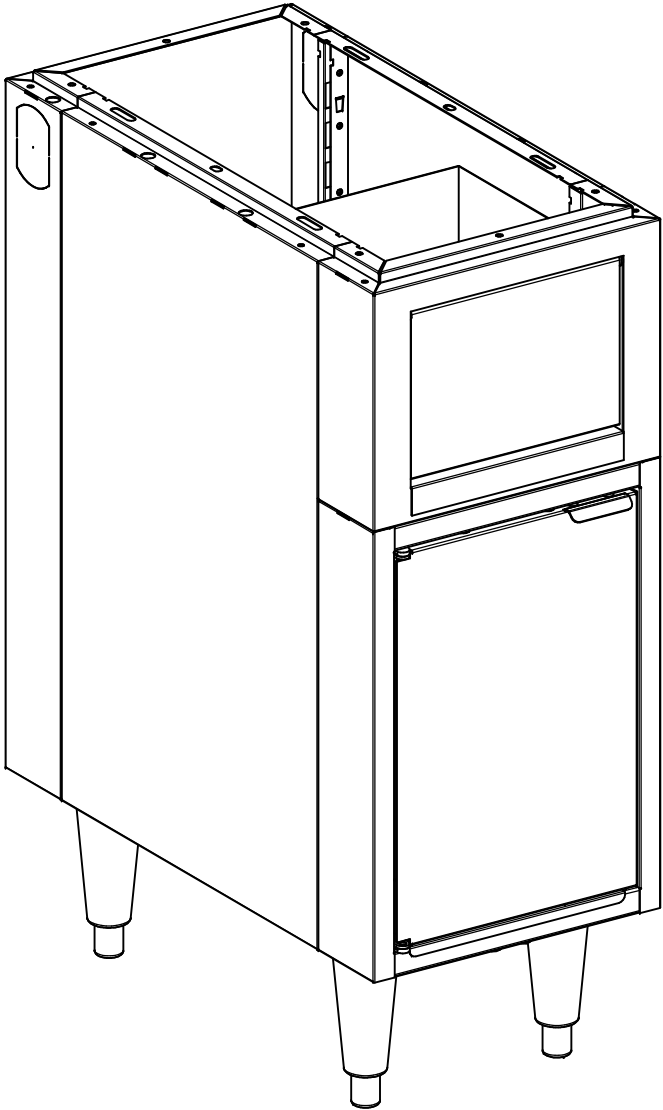

7E Tag 3275
7-Eleven #03504031
Gunmetal Gray
No Top

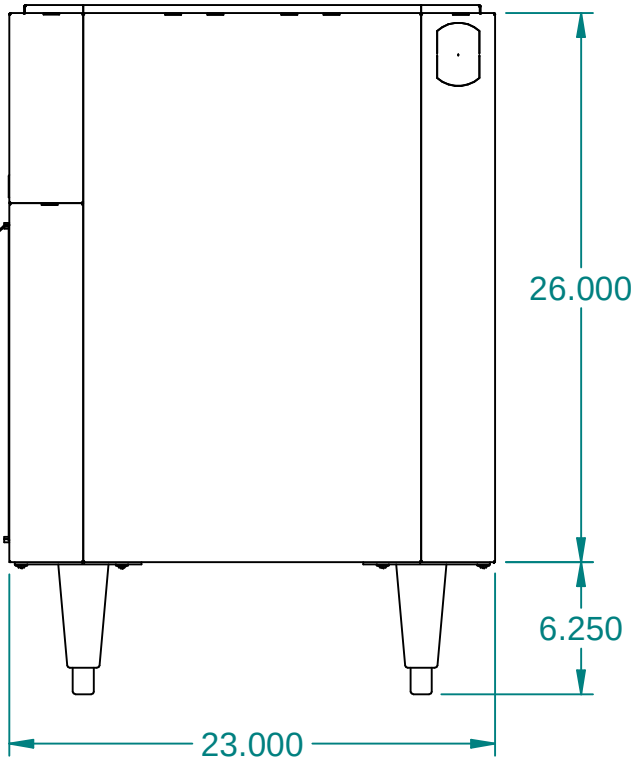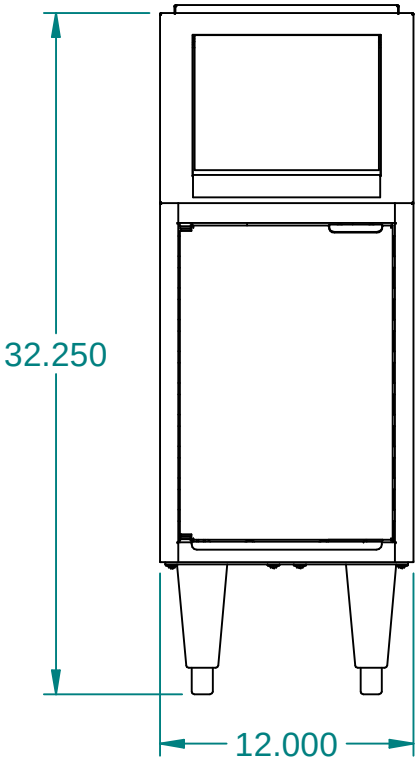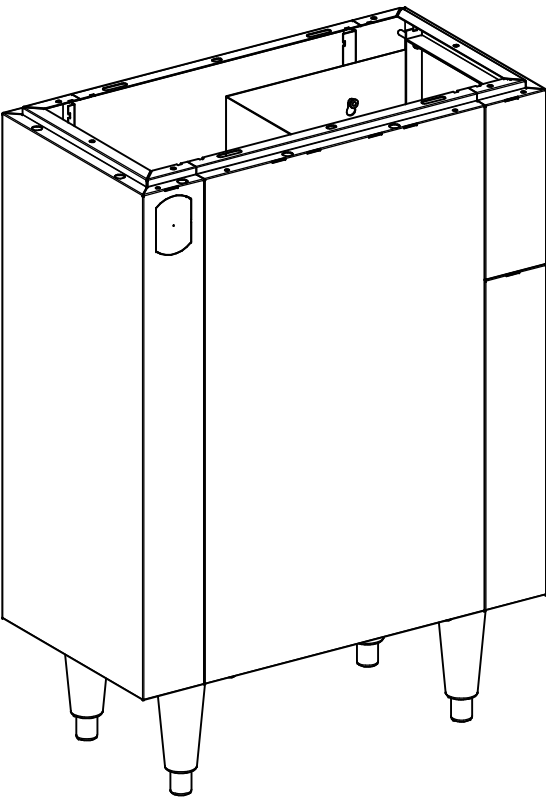

ITEM	PART NO.	DESCRIPTION	QTY
1	0130504	PKG,HDW,CBT,NOT	1
2	20000724	CS122326SWLFD-CB	1
3	22001513	KIT,LEG,PLT,4CT,12.00,WHDW	1

These designs are
proprietary
information, property
of ROYSTON LLC.
They shall not be
copied or duplicated in
any manner without
prior written consent.

REF # 23004479

NEXT STEP
SHIP



ROYSTON LLC
ONE PICKROY ROAD
JASPER, GA 30143
(770)735-3456

PART DESCRIPTION

CS122334SWLFD-CB,L,NOT,7E(FFTM12/SM1W)

ENG

JCD

DRAWN BY

JCD

DATE

03/06/17

PART #

23007674

REV

A

ITEM #:

3276

ORACLE #:

03504050






DESCRIPTION:

48" POS/STORAGE CABINET

SUPPLIER:

ROYSTON LLC

REVISION HISTORY			
REV	DESCRIPTION	DATE	BY
B		01-13-23	dbedge

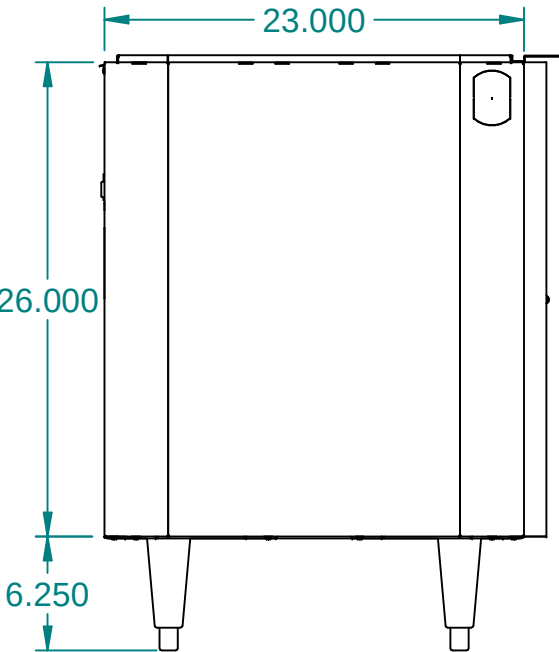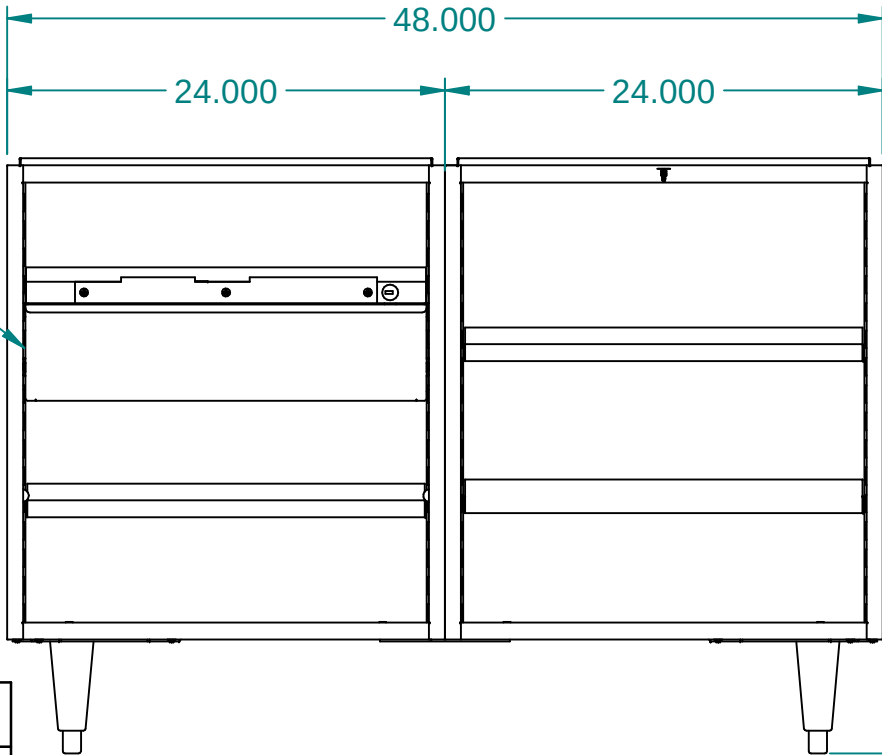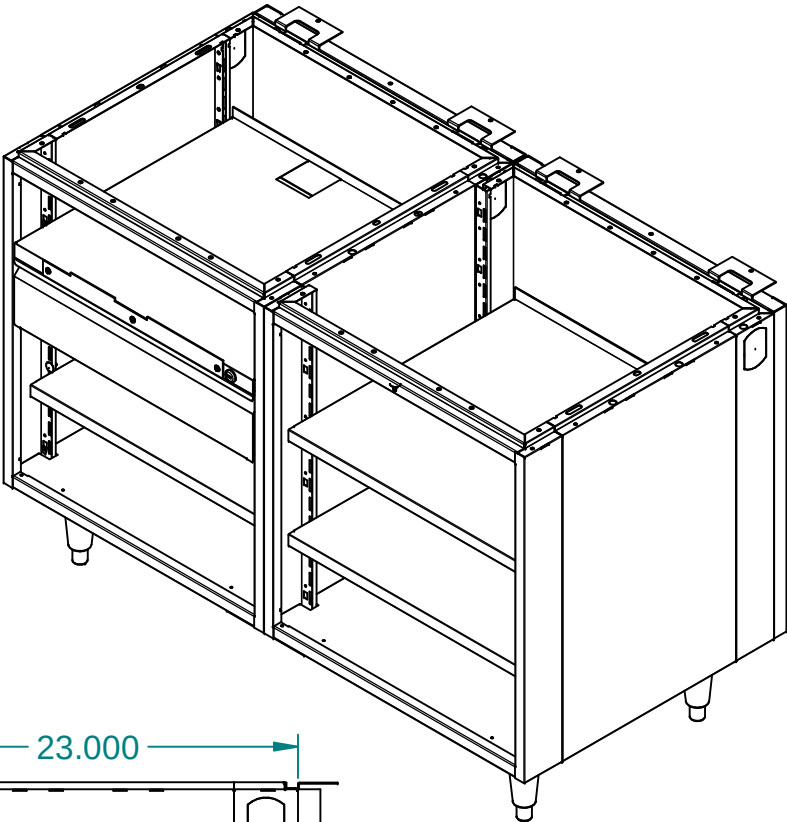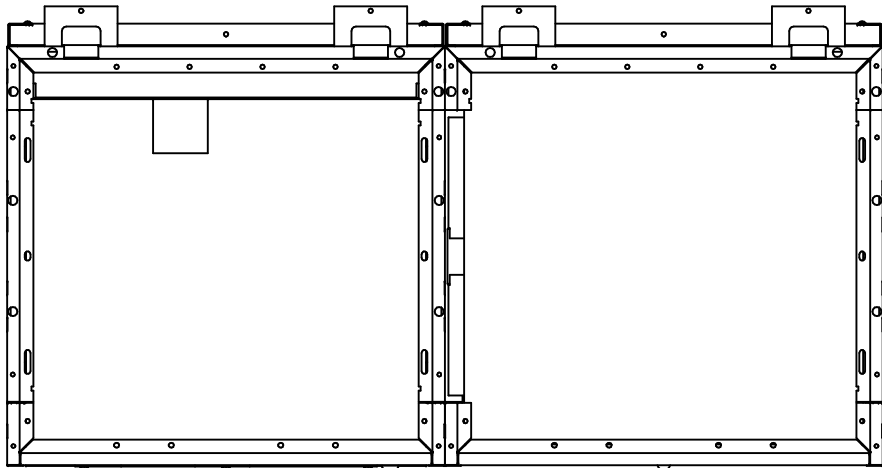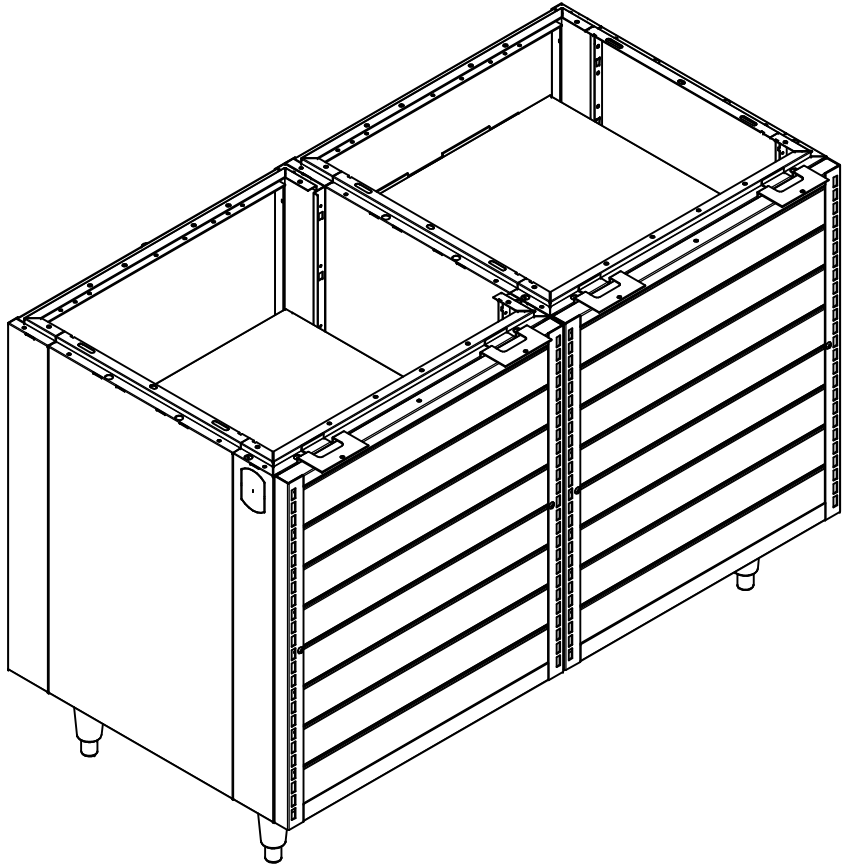

PLACE DRAWER
ASSEMBLY IN THE
7TH SLOT DOWN
FROM THE TOP.

7E Tag 3276
7-Eleven #03504050
Gunmetal Gray
No Top

ITEM	PART NO.	DESCRIPTION	QTY
1	0130504	PKG,HDW,CBT,NOT	1
2	10012282	KIT,LEG,CNR,04CT,STD,WHDW	1
3	20001223	CS242326ND-CB-2AS-IEPR	1
4	22000000	CHAN,LEG,07.13X22.71	1
5	22033854	KIT,CMSF,26.00X24.00,W-S	2
6	60139186	CS242326ND-CB-1AS-POS	1

These designs are
proprietary
information, property
of ROYSTON LLC.
They shall not be
copied or duplicated in
any manner without
prior written consent.

REF # 23019906		 ROYSTON®		ROYSTON LLC ONE PICKROY ROAD JASPER, GA 30143 (770) 735-3456	
	NEXT STEP SHIP				
Tolerance Unless Otherwise Noted .XXX = ± .015 .XX = ± .030 Angles = ± 1° Hole Dia. = ± .003		PART DESCRIPTION CS482334ND-CB-POS-1AS-2AS-SW,L,NOT,7E,24+24(SM48-1A)			
		DRAWN BY justin.mason	DATE 11-03-10	PART # 60021525	REV B

ITEM #:

3277

ORACLE #:

03504051




DESCRIPTION:

36" SLAT CABINET

SUPPLIER:



ROYSTON LLC

REVISION HISTORY			
REV	DESCRIPTION	DATE	BY
A		02-14-23	dbedge

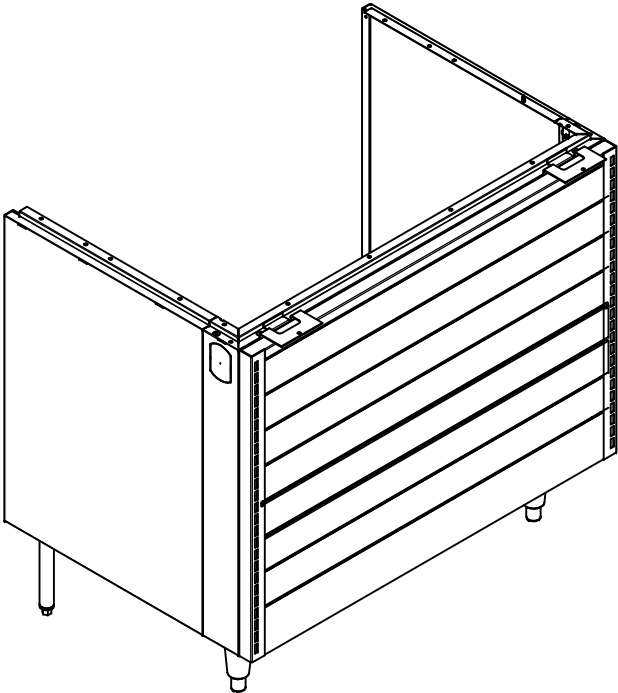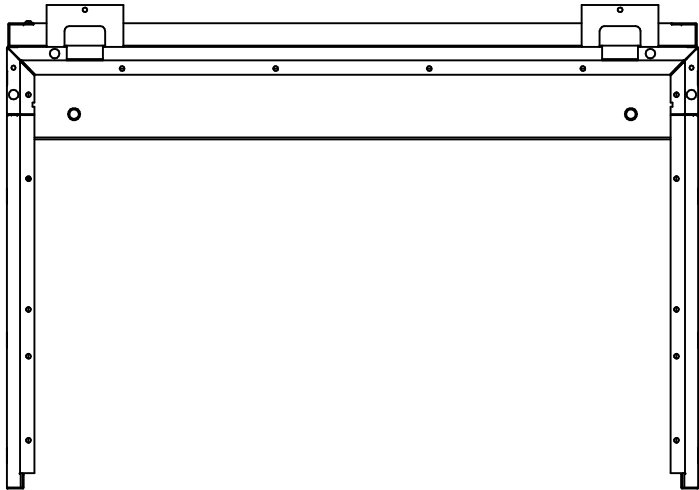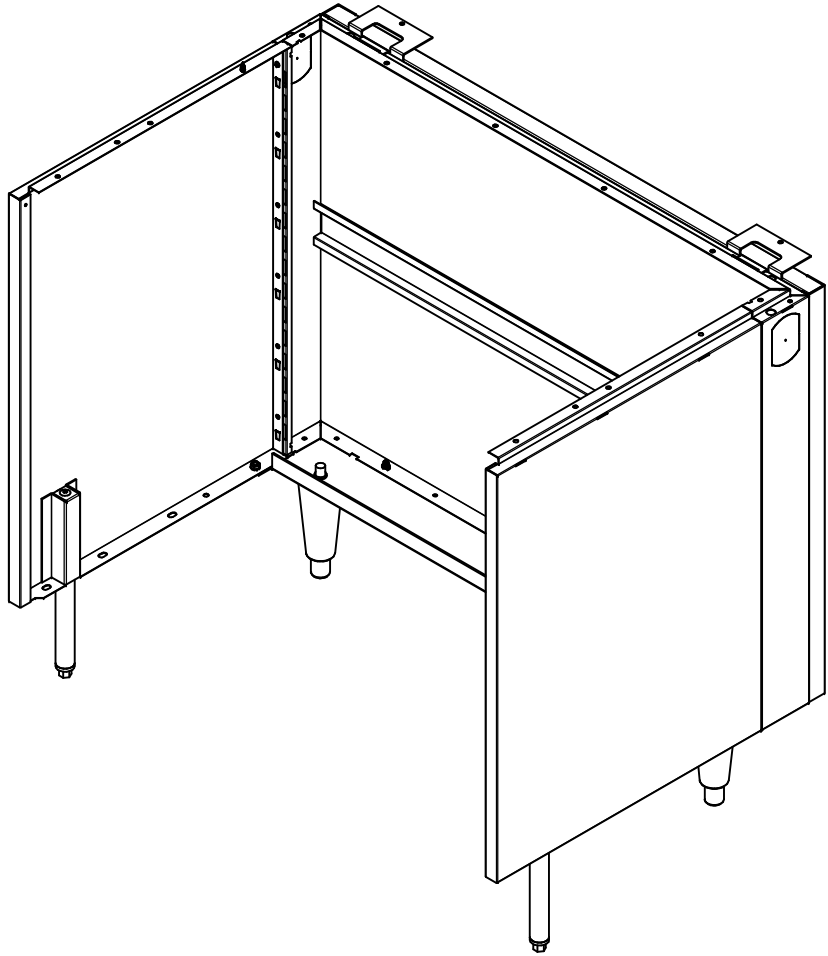

7E Tag 3277
7-Eleven #03504051
Gunmetal Gray
No Top

ITEM	PART NO.	DESCRIPTION	QTY
1	0130504	PKG,HDW,CBT,NOT	1
2	152058	LBR,CRAT,1X4XBD,FT	A/R
3	153022	SCR,SM,TRH,PHH,TYP A,10X.5	8
4	22000260	KIT,LEG,SFE,11.013	1
5	22017306	CS362326SFE-CB-L	1
6	22038921	KIT,LEG,PLT,SFE,02CT,36.00,REAR,WHDW	1
7	34256	PKG,CMSF,26.00X36.00,W-S	1

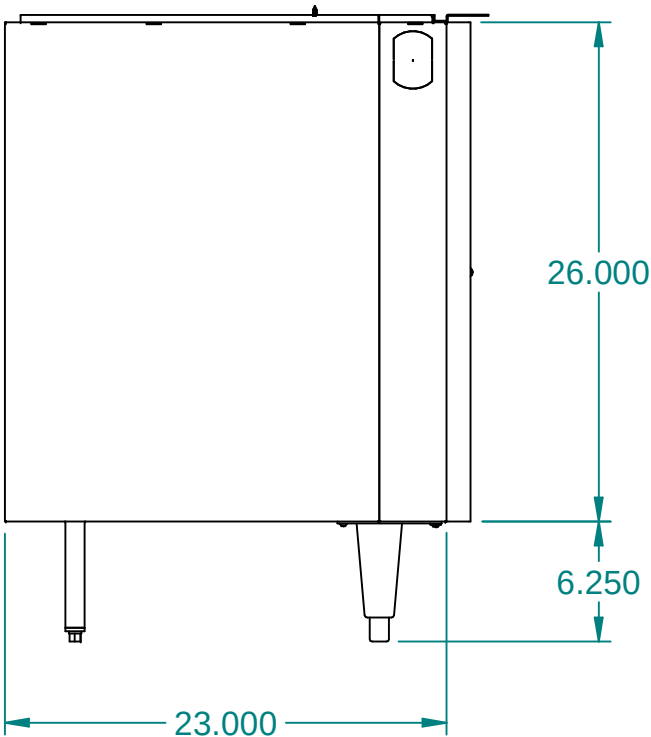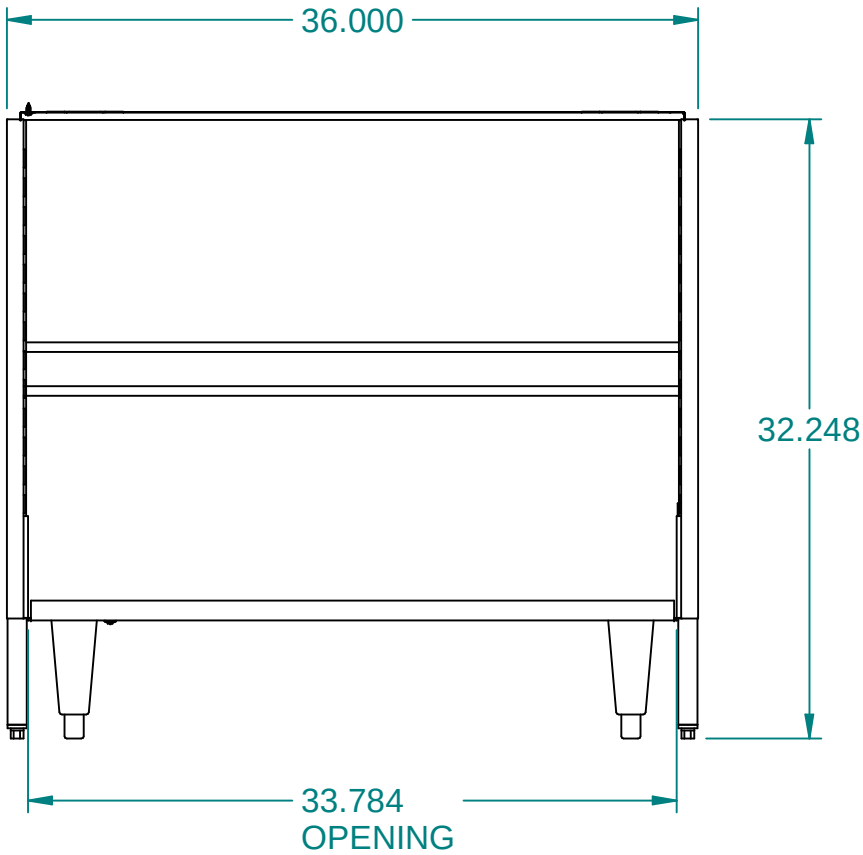

These designs are
proprietary
information, property
of ROYSTON LLC.
They shall not be
copied or duplicated in
any manner without
prior written consent.

REF # 23012701

NEXT STEP
SHIP

Tolerance Unless
Otherwise Noted
.XXX = ± .015
.XX = ± .030
Angles = ± 1°
Hole Dia. = ± .003



ROYSTON LLC
ONE PICKROY ROAD
JASPER, GA 30143
(770) 735-3456

PART DESCRIPTION
CS362334SF-CB-SW,L,NOT,7E(SM36T)

DRAWN BY
brian.fendley

DATE
05-18-09

PART #
23021139

REV
A

ITEM #:

3278

ORACLE #:

03504052



DESCRIPTION:

24" SLAT CABINET



SUPPLIER:

ROYSTON LLC

REVISION HISTORY			
REV	DESCRIPTION	DATE	BY
A		01-12-23	LPP

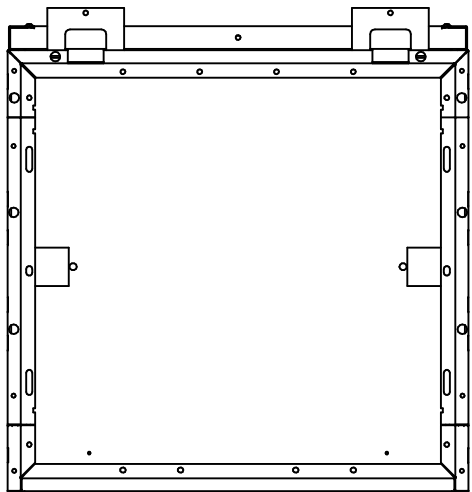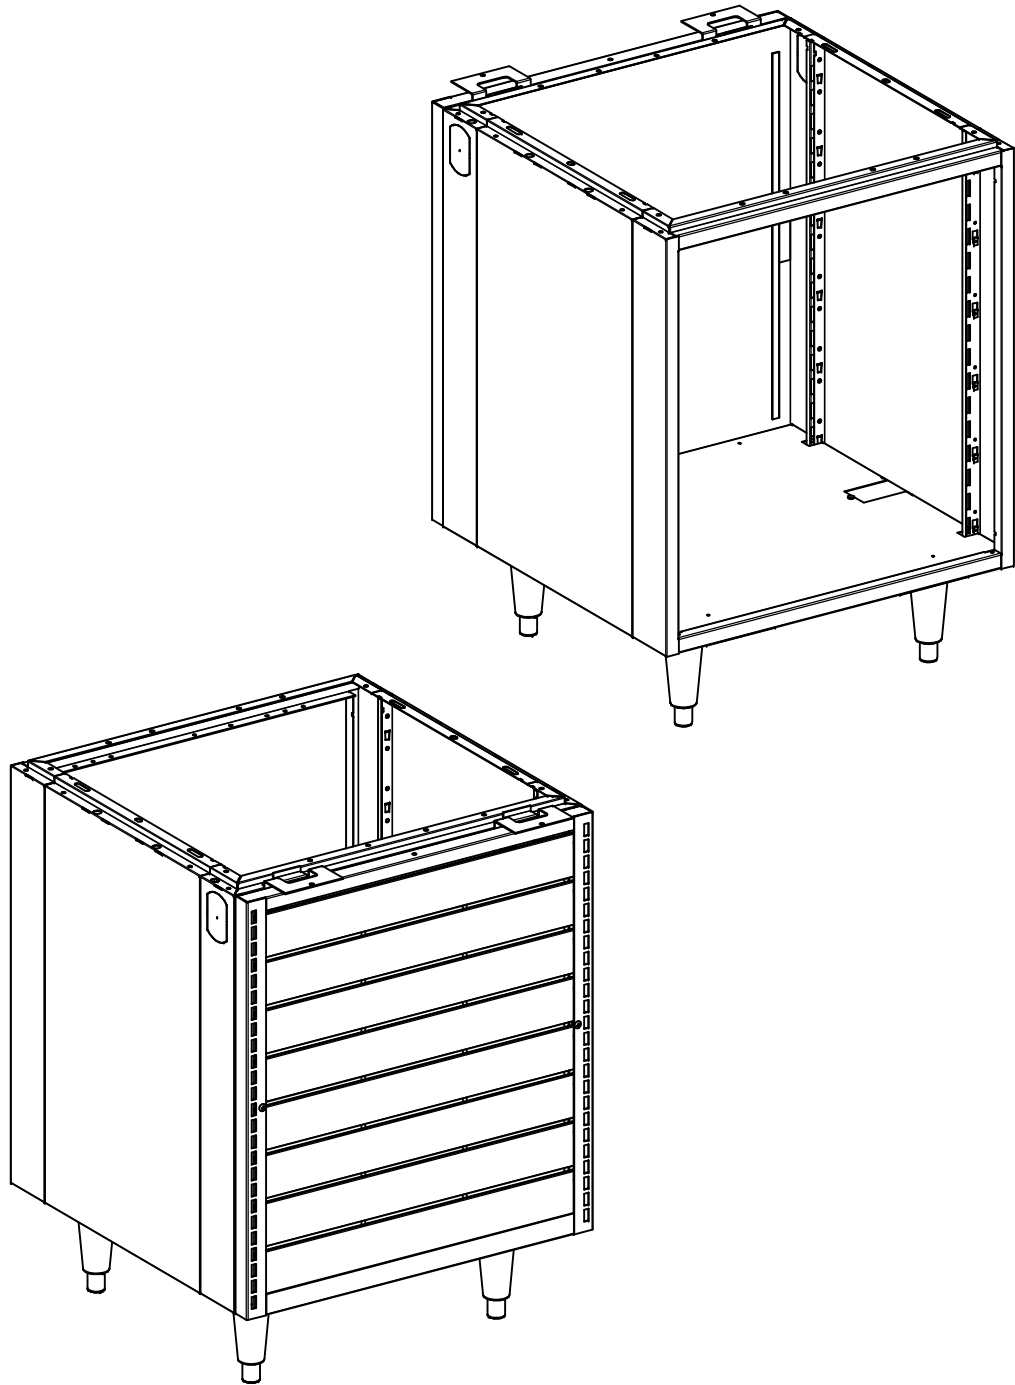

7E Tag 3278
7-Eleven #03504052
Gunmetal Gray
No Top

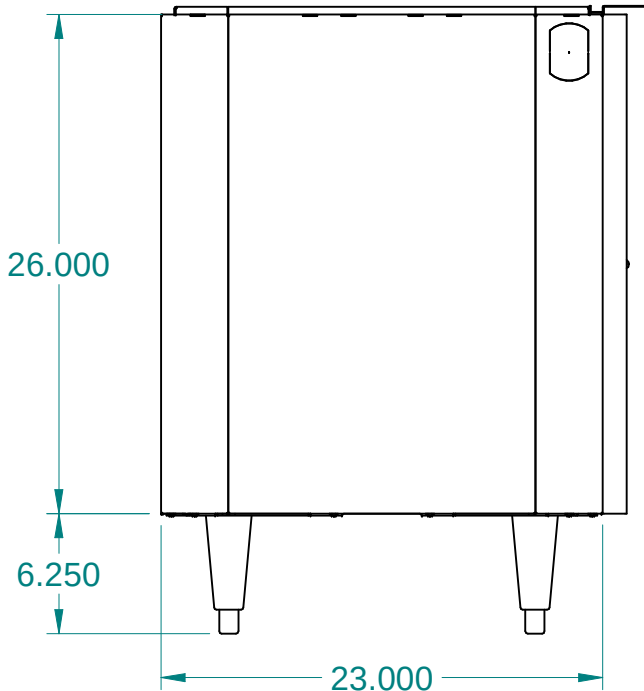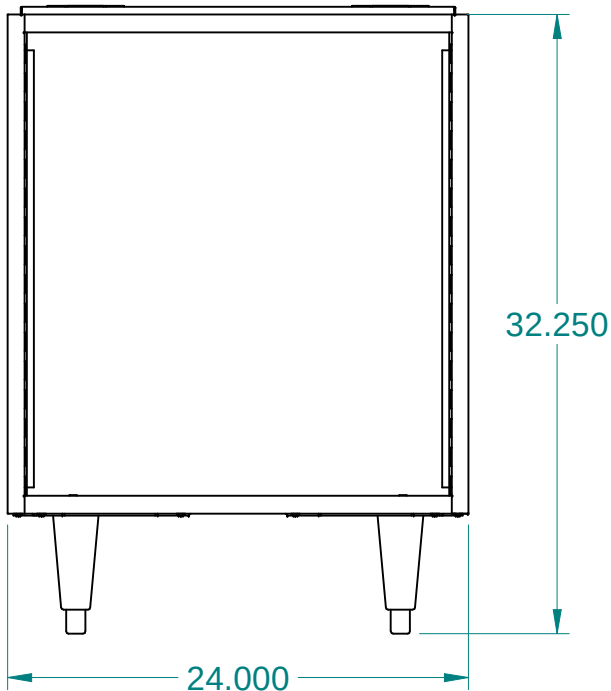

ITEM	PART NO.	DESCRIPTION	QTY
1	0130504	PKG,HDW,CBT,NOT	1
2	10012282	KIT,LEG,CNR,04CT,STD,WHDW	1
3	20002406	CS242326ND-CB-0AS	1
4	34181	PKG,CMSF,26.00X24.00,W-S	1

These designs are proprietary information, property of ROYSTON LLC. They shall not be copied or duplicated in any manner without prior written consent.	REF # 60056481		 ROYSTON®		ROYSTON LLC ONE PICKROY ROAD JASPER, GA 30143 (770) 735-3456	
		NEXT STEP SHIP				
	Tolerance Unless Otherwise Noted .XXX = ± .015 .XX = ± .030 Angles = ± 1° Hole Dia. = ± .003		PART DESCRIPTION CS242334ND-CB-0AS-LTTO-SW,L,NOT,7E(SM24)			
	DRAWN BY Lyndon.Paluga		DATE 01-12-23	PART # 62154770	REV A	

ITEM #:

3279

ORACLE #:






03504053

DESCRIPTION:

24" POS SLAT CABINET

SUPPLIER:

ROYSTON LLC

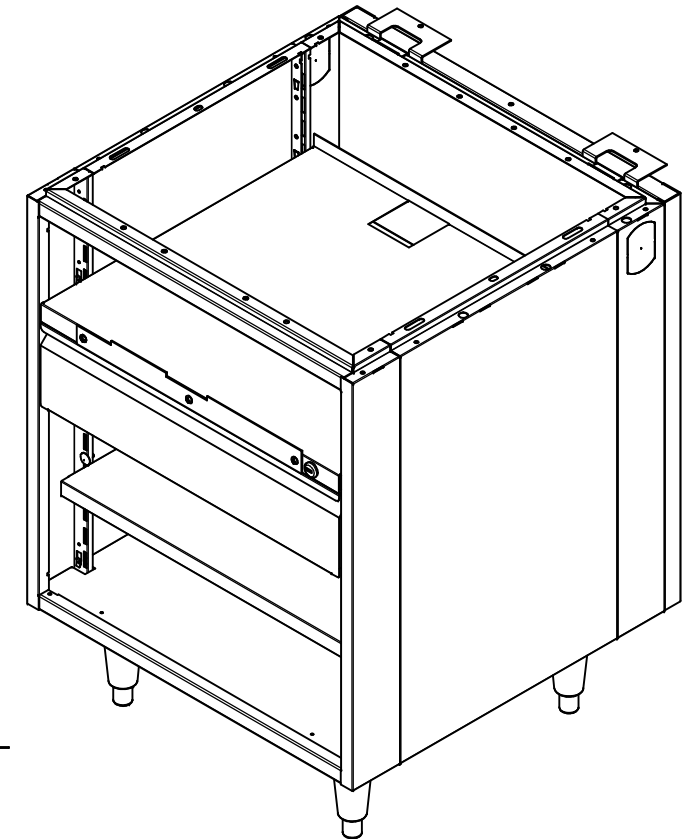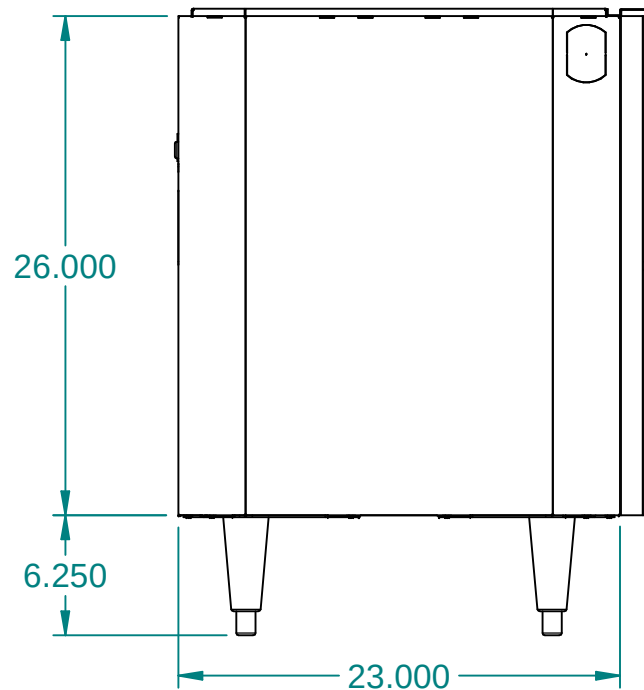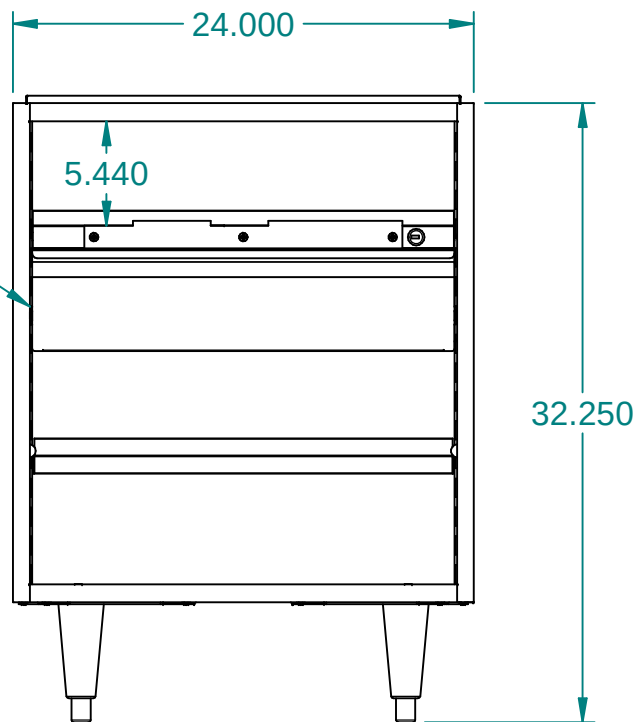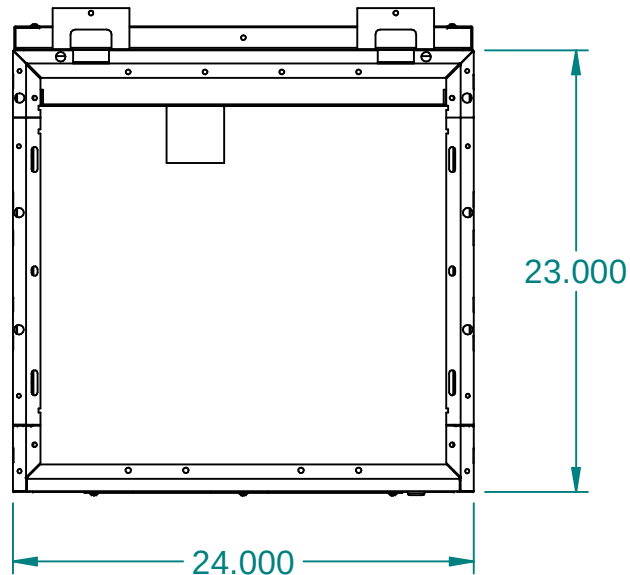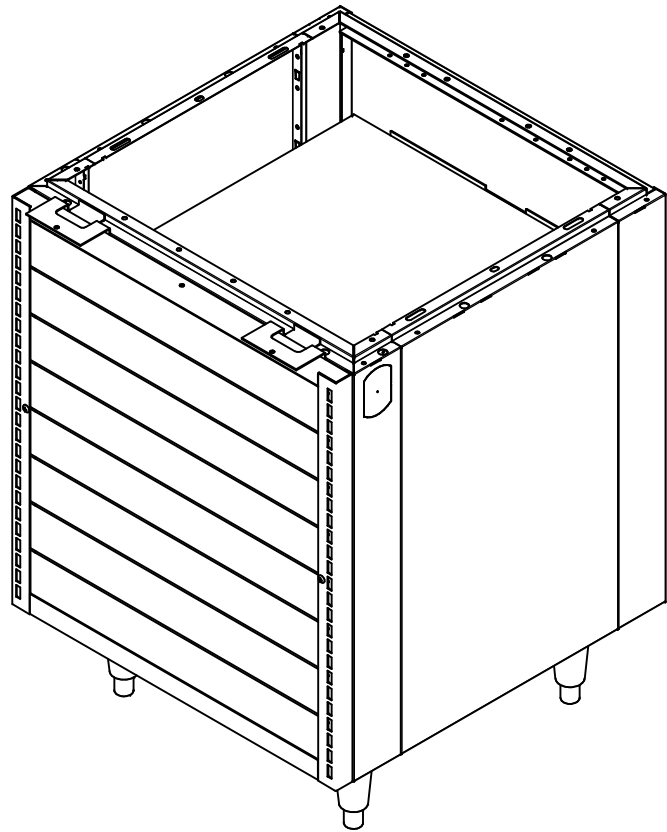

PLACE DRAWER
ASSEMBLY IN THE
7TH SLOT DOWN
FROM THE TOP.

7E Tag 3279
7-Eleven #03504053
Gunmetal Gray
No Top

ITEM	PART NO.	DESCRIPTION	QTY
1	0130504	PKG,HDW,CBT,NOT	1
2	10012282	KIT,LEG,CNR,04CT,STD,WHDW	1
3	22033854	KIT,CMSF,26.00X24.00,W-S	1
4	60139186	CS242326ND-CB-IAS-POS	1

REVISION HISTORY			
REV	DESCRIPTION	DATE	BY
A		12-14-22	dbedge

These designs are
proprietary
information, property
of ROYSTON LLC.
They shall not be
copied or duplicated in
any manner without
prior written consent.

REF # 23012847

NEXT STEP
SHIP

Tolerance Unless
Otherwise Noted
.XXX = ± .015
.XX = ± .030
Angles = ± 1°
Hole Dia. = ± .003



ROYSTON LLC
ONE PICKROY ROAD
JASPER, GA 30143
(770) 735-3456

PART DESCRIPTION
CS242334ND-CB-POS-1AS-SW,L,NOT,7E(SM24)

DRAWN BY	DATE	PART #	REV
justin.mason	11-02-10	60021461	A

ITEM #:

3280

ORACLE #:

03504054




DESCRIPTION:

24" ADJUSTABLE SLAT CABINET


SUPPLIER:

ROYSTON LLC

REVISION HISTORY			
REV	DESCRIPTION	DATE	BY
A		01-17-23	dbedge

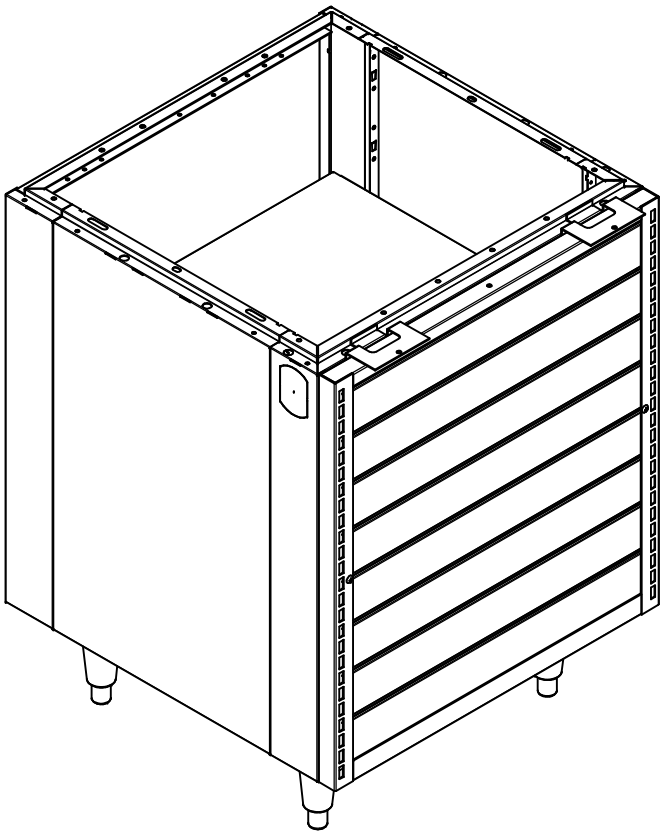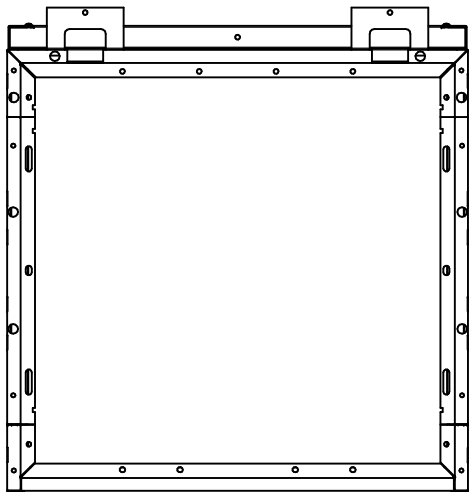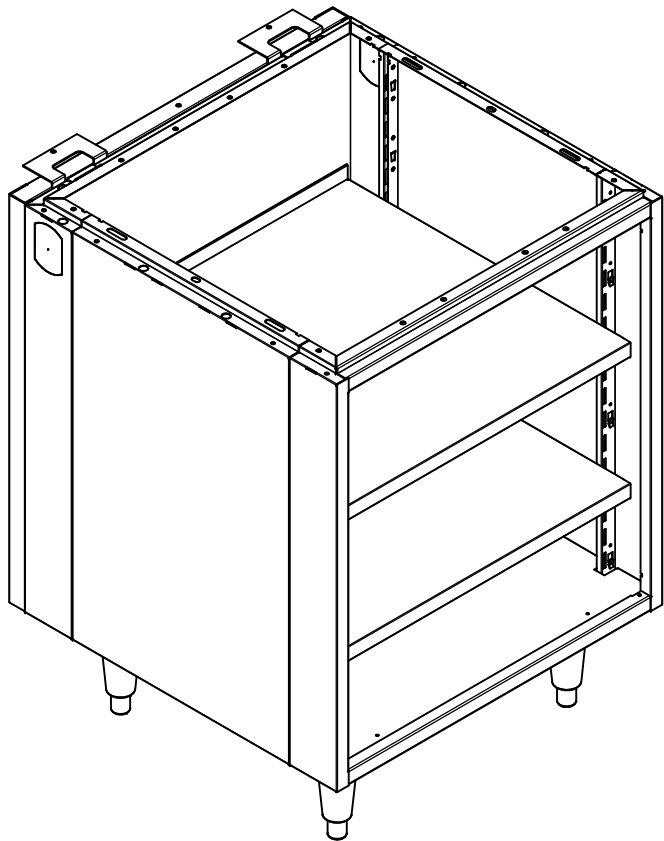

7E Tag 3280
7-Eleven #03504054
Gunmetal Gray
No Top

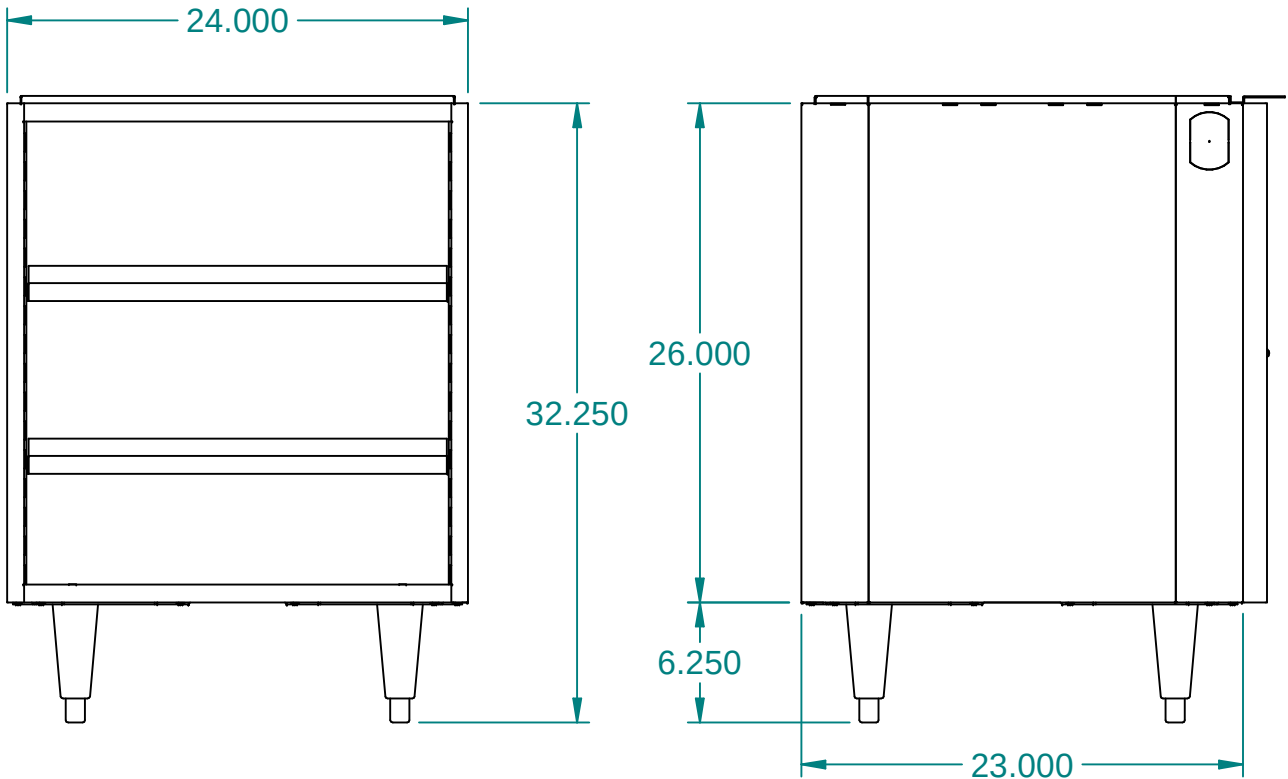

ITEM	PART NO.	DESCRIPTION	QTY
1	0130504	PKG,HDW,CBT,NOT	1
2	10012282	KIT,LEG,CNR,04CT,STD,WHDW	1
3	20001017	CS242326ND-CB-2AS	1
4	22033854	KIT,CMSF,26.00X24.00,W-S	1

These designs are proprietary information, property of ROYSTON LLC. They shall not be copied or duplicated in any manner without prior written consent.	REF # 23012860		 ROYSTON®		ROYSTON LLC ONE PICKROY ROAD JASPER, GA 30143 (770) 735-3456	
		NEXT STEP SHIP				
	Tolerance Unless Otherwise Noted .XXX = ± .015 .XX = ± .030 Angles = ± 1° Hole Dia. = ± .003		PART DESCRIPTION CS242334ND-CB-2AS-SW,L,NOT,7E(SM24)			
			DRAWN BY brian.fendley		DATE 11-02-10	PART # 60021462

ITEM #:

3284

ORACLE #:

03504014


DESCRIPTION:

12" WASTE CABINET




SUPPLIER:

ROYSTON LLC

REVISION HISTORY			
REV	DESCRIPTION	DATE	BY
A		07-03-23	RAD

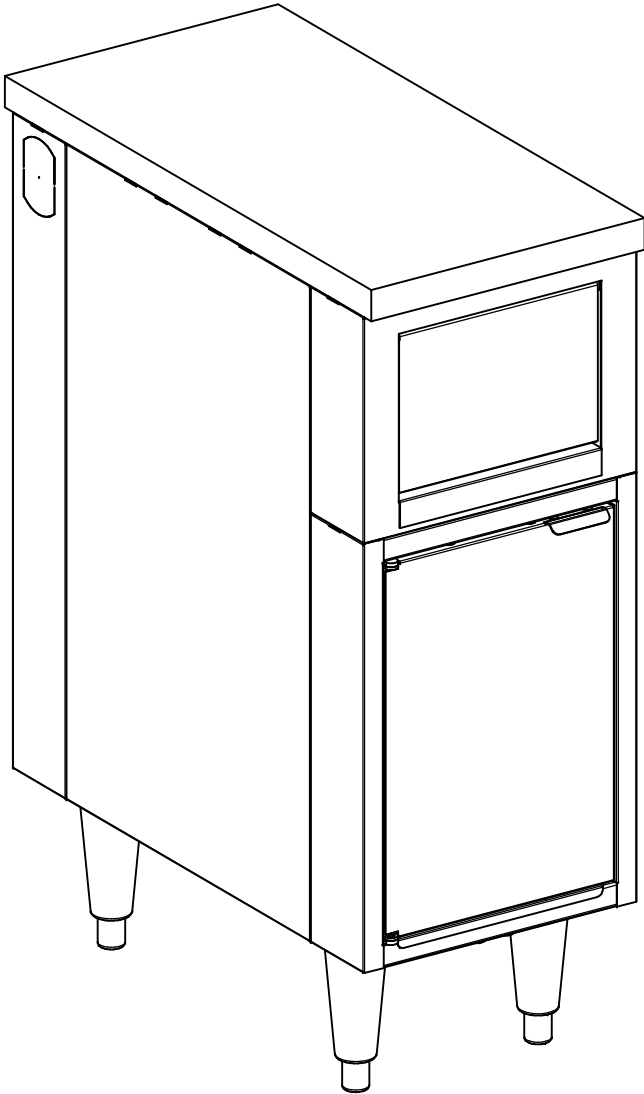

7E Tag 3284
 7-Eleven #03504014
 Gunmetal Gray
 Bellavati 'Anchorage' Solid Surface Top

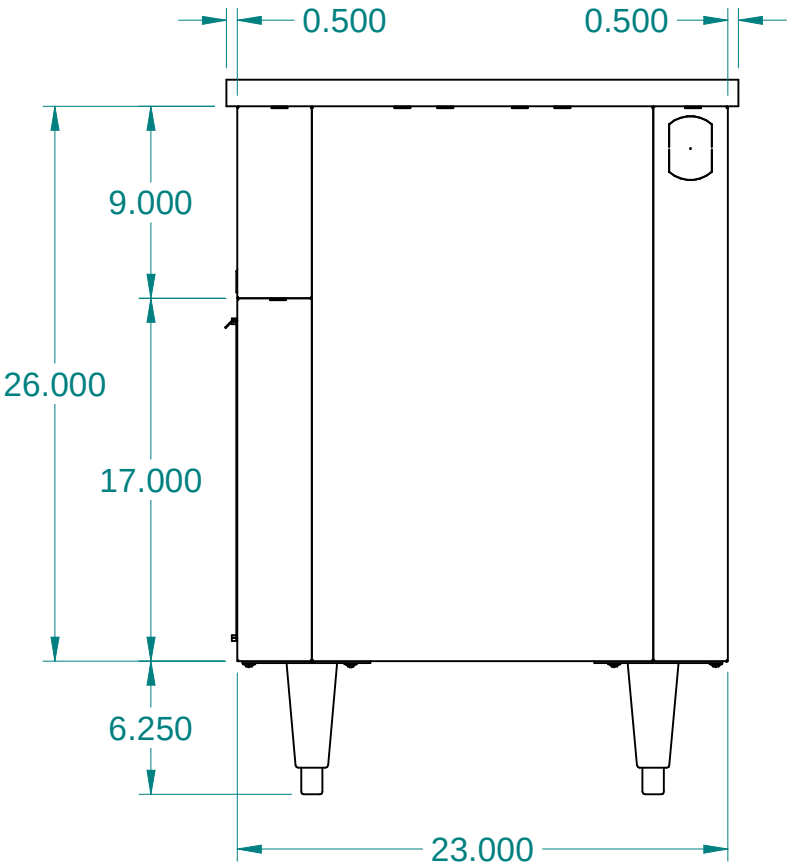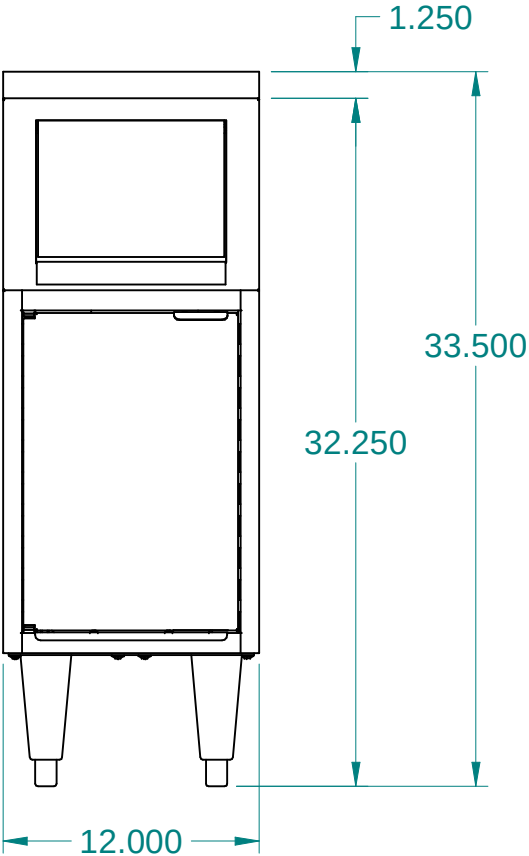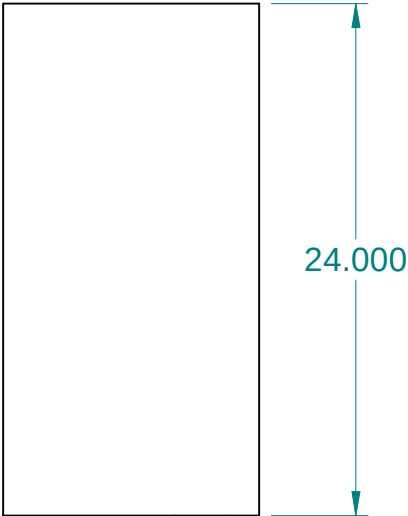

ITEM	PART NO.	DESCRIPTION	QTY
1	20000724	CS122326SWLFD-CB	1
2	22001513	KIT,LEG,PLT,4CT,12.00,WHDW	1
3	60109648	SMF,12.00X24.00,XFYF	1

These designs are
 proprietary
 information, property
 of ROYSTON LLC.
 They shall not be
 copied or duplicated in
 any manner without
 prior written consent.

REF # 62123449		 ROYSTON®		ROYSTON LLC ONE PICKROY ROAD JASPER, GA 30143 (770) 735-3456	
	NEXT STEP SHIP				
Tolerance Unless Otherwise Noted .XXX = ± .015 .XX = ± .030 Angles = ± 1° Hole Dia. = ± .003		PART DESCRIPTION CS122334SWLFD-CB,L,SMF1224-XFYF,7E(FF12)			
		DRAWN BY Rex.Davis	DATE 06-21-23	PART # 62163815	REV A

ITEM #:

3285

ORACLE #:





03504017

DESCRIPTION:


24" BEVERAGE CABINET

SUPPLIER:

ROYSTON LLC

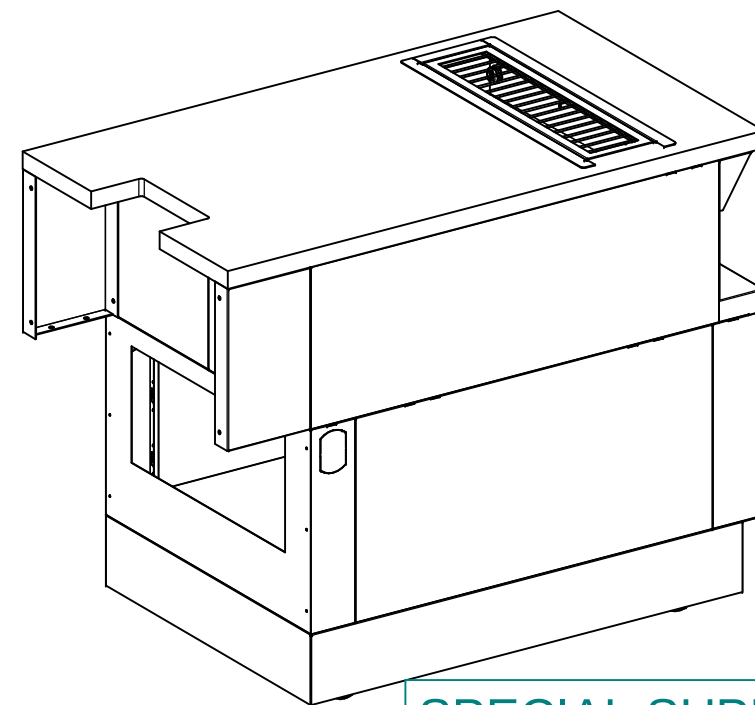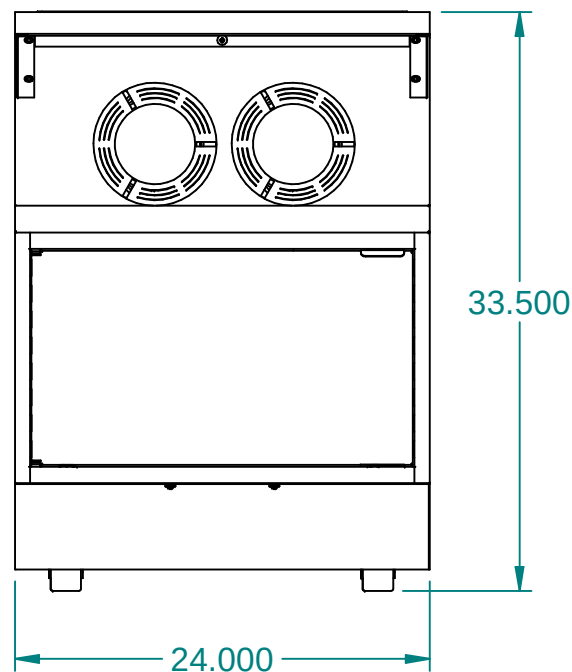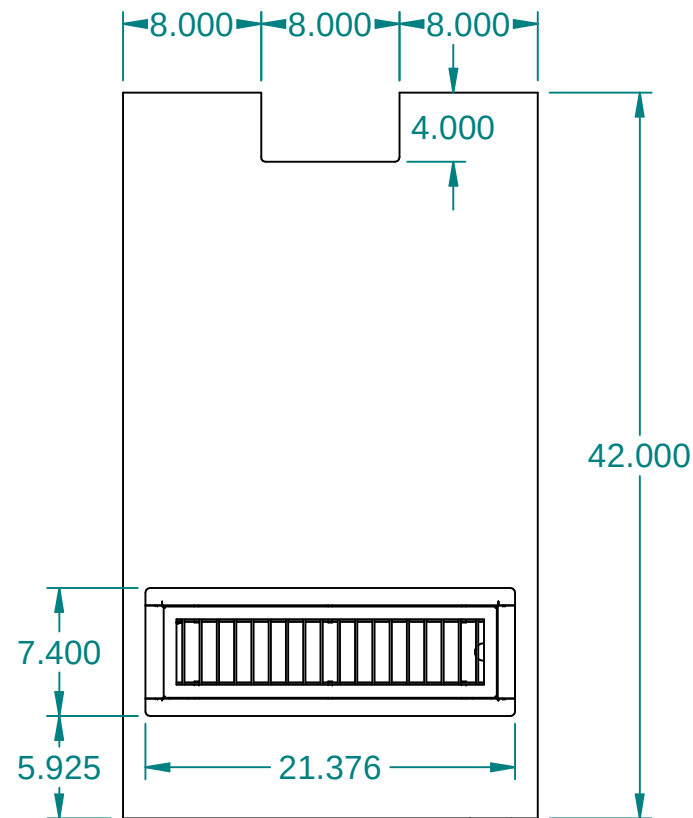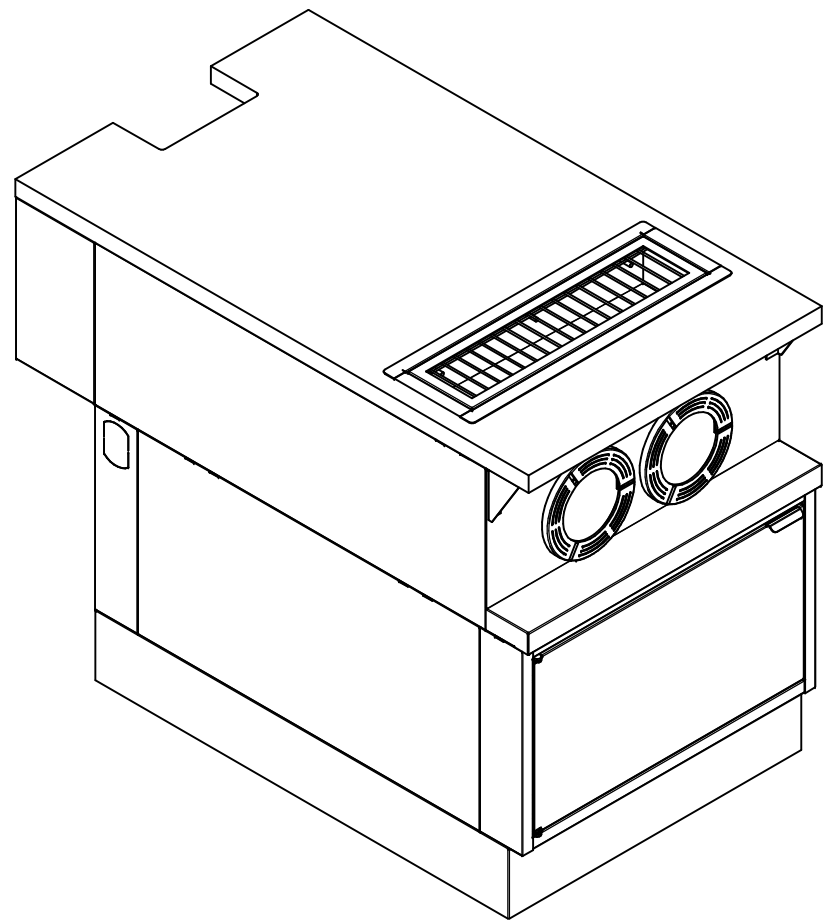

SPECIAL SUPPORT
WITH CUT-OUTS
#62108598

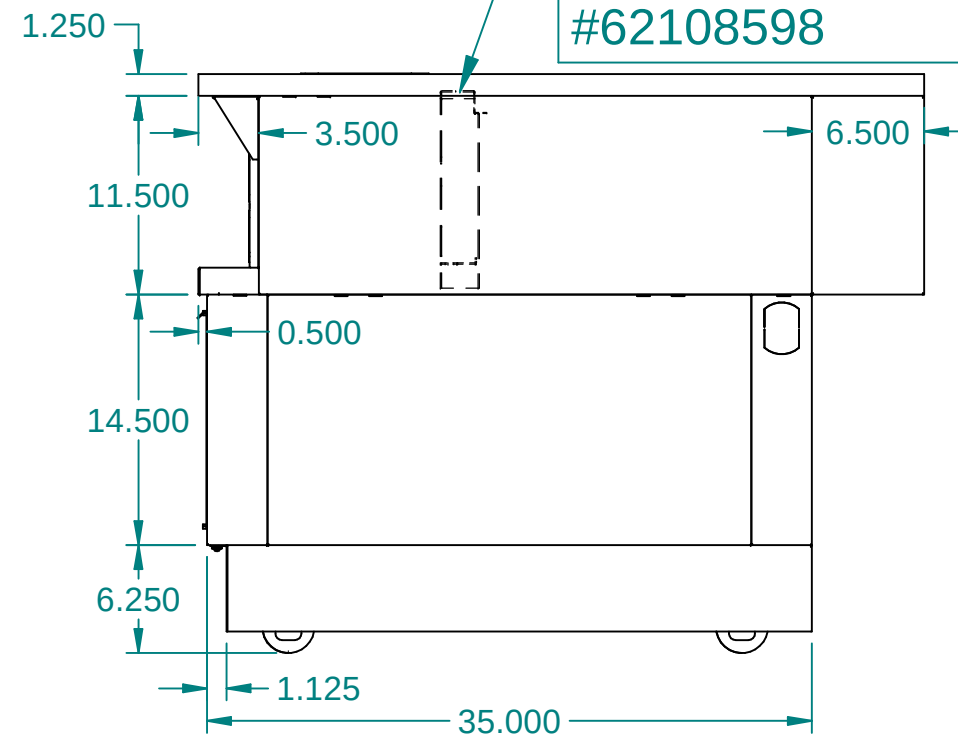

ITEM	PART NO.	DESCRIPTION	QTY
1	153031	SCR,MS,TRH,PHH,ZN,1/4-20X1/2	5
2	190292	SCR,10X.375,PHPH,TYP,ZN	5
3	60095041	KIT,BSE,24.00X33.88,TS,CSTR,5.0H	1
4	62094714	KITDS24311.52CGN22S,SPRT	1
5	62094718	CB243526LFD-OB-0X3X11.5	1
6	62107474	PKG,DPAN,TMT,PIN,CLD,WIRE,21.38X07.40,SPRY,OFLW,1X1.25NPL,SS,7E	1
7	62108598	SPRT,23.88X10.03,CD,2C,SPRY,GNEL	1
8	62124012	SPRT,TOP,23.75X02.63,DS,NSF,END	1
9	62164231	FLR,SPRT,TOP,11.50X06.50,OHTP	2
10	62164283	SMF,24.00X42.00,XFYYYYYF,NTCC8X4,DPAN-21-OSP,TMT,MRST,7E	1

7E Tag 3285
7-Eleven #03504017
Gunmetal Gray
Bellavati 'Anchorage' Solid Surface Top
Black Rings

REVISION HISTORY			
REV	DESCRIPTION	DATE	BY
A		07-03-23	RAD

These designs are proprietary information, property of ROYSTON LLC. They shall not be copied or duplicated in any manner without prior written consent.	REF # 62107465		 ROYSTON®			ROYSTON LLC ONE PICKROY ROAD JASPER, GA 30143 (770)735-3456	
		NEXT STEP SHIP					
	Tolerance Unless Otherwise Noted .XXX = ± .015 .XX = ± .030 Angles = ± 1° Hole Dia. = ± .003		PART DESCRIPTION CB24353234FD2-OB,2C-GN-WOC-11.5W,B-CSTR5-T1,SMFN2442-DPN-OSP,SLRP,7E				
			DRAWN BY Rex.Davis	DATE 06-22-23	PART # 62163864	REV A	

ITEM #:

3286

ORACLE #:

03504015


DESCRIPTION:

12" TOP WASTE CABINET

SUPPLIER:

ROYSTON LLC

REVISION HISTORY			
REV	DESCRIPTION	DATE	BY
A		07-03-23	RAD

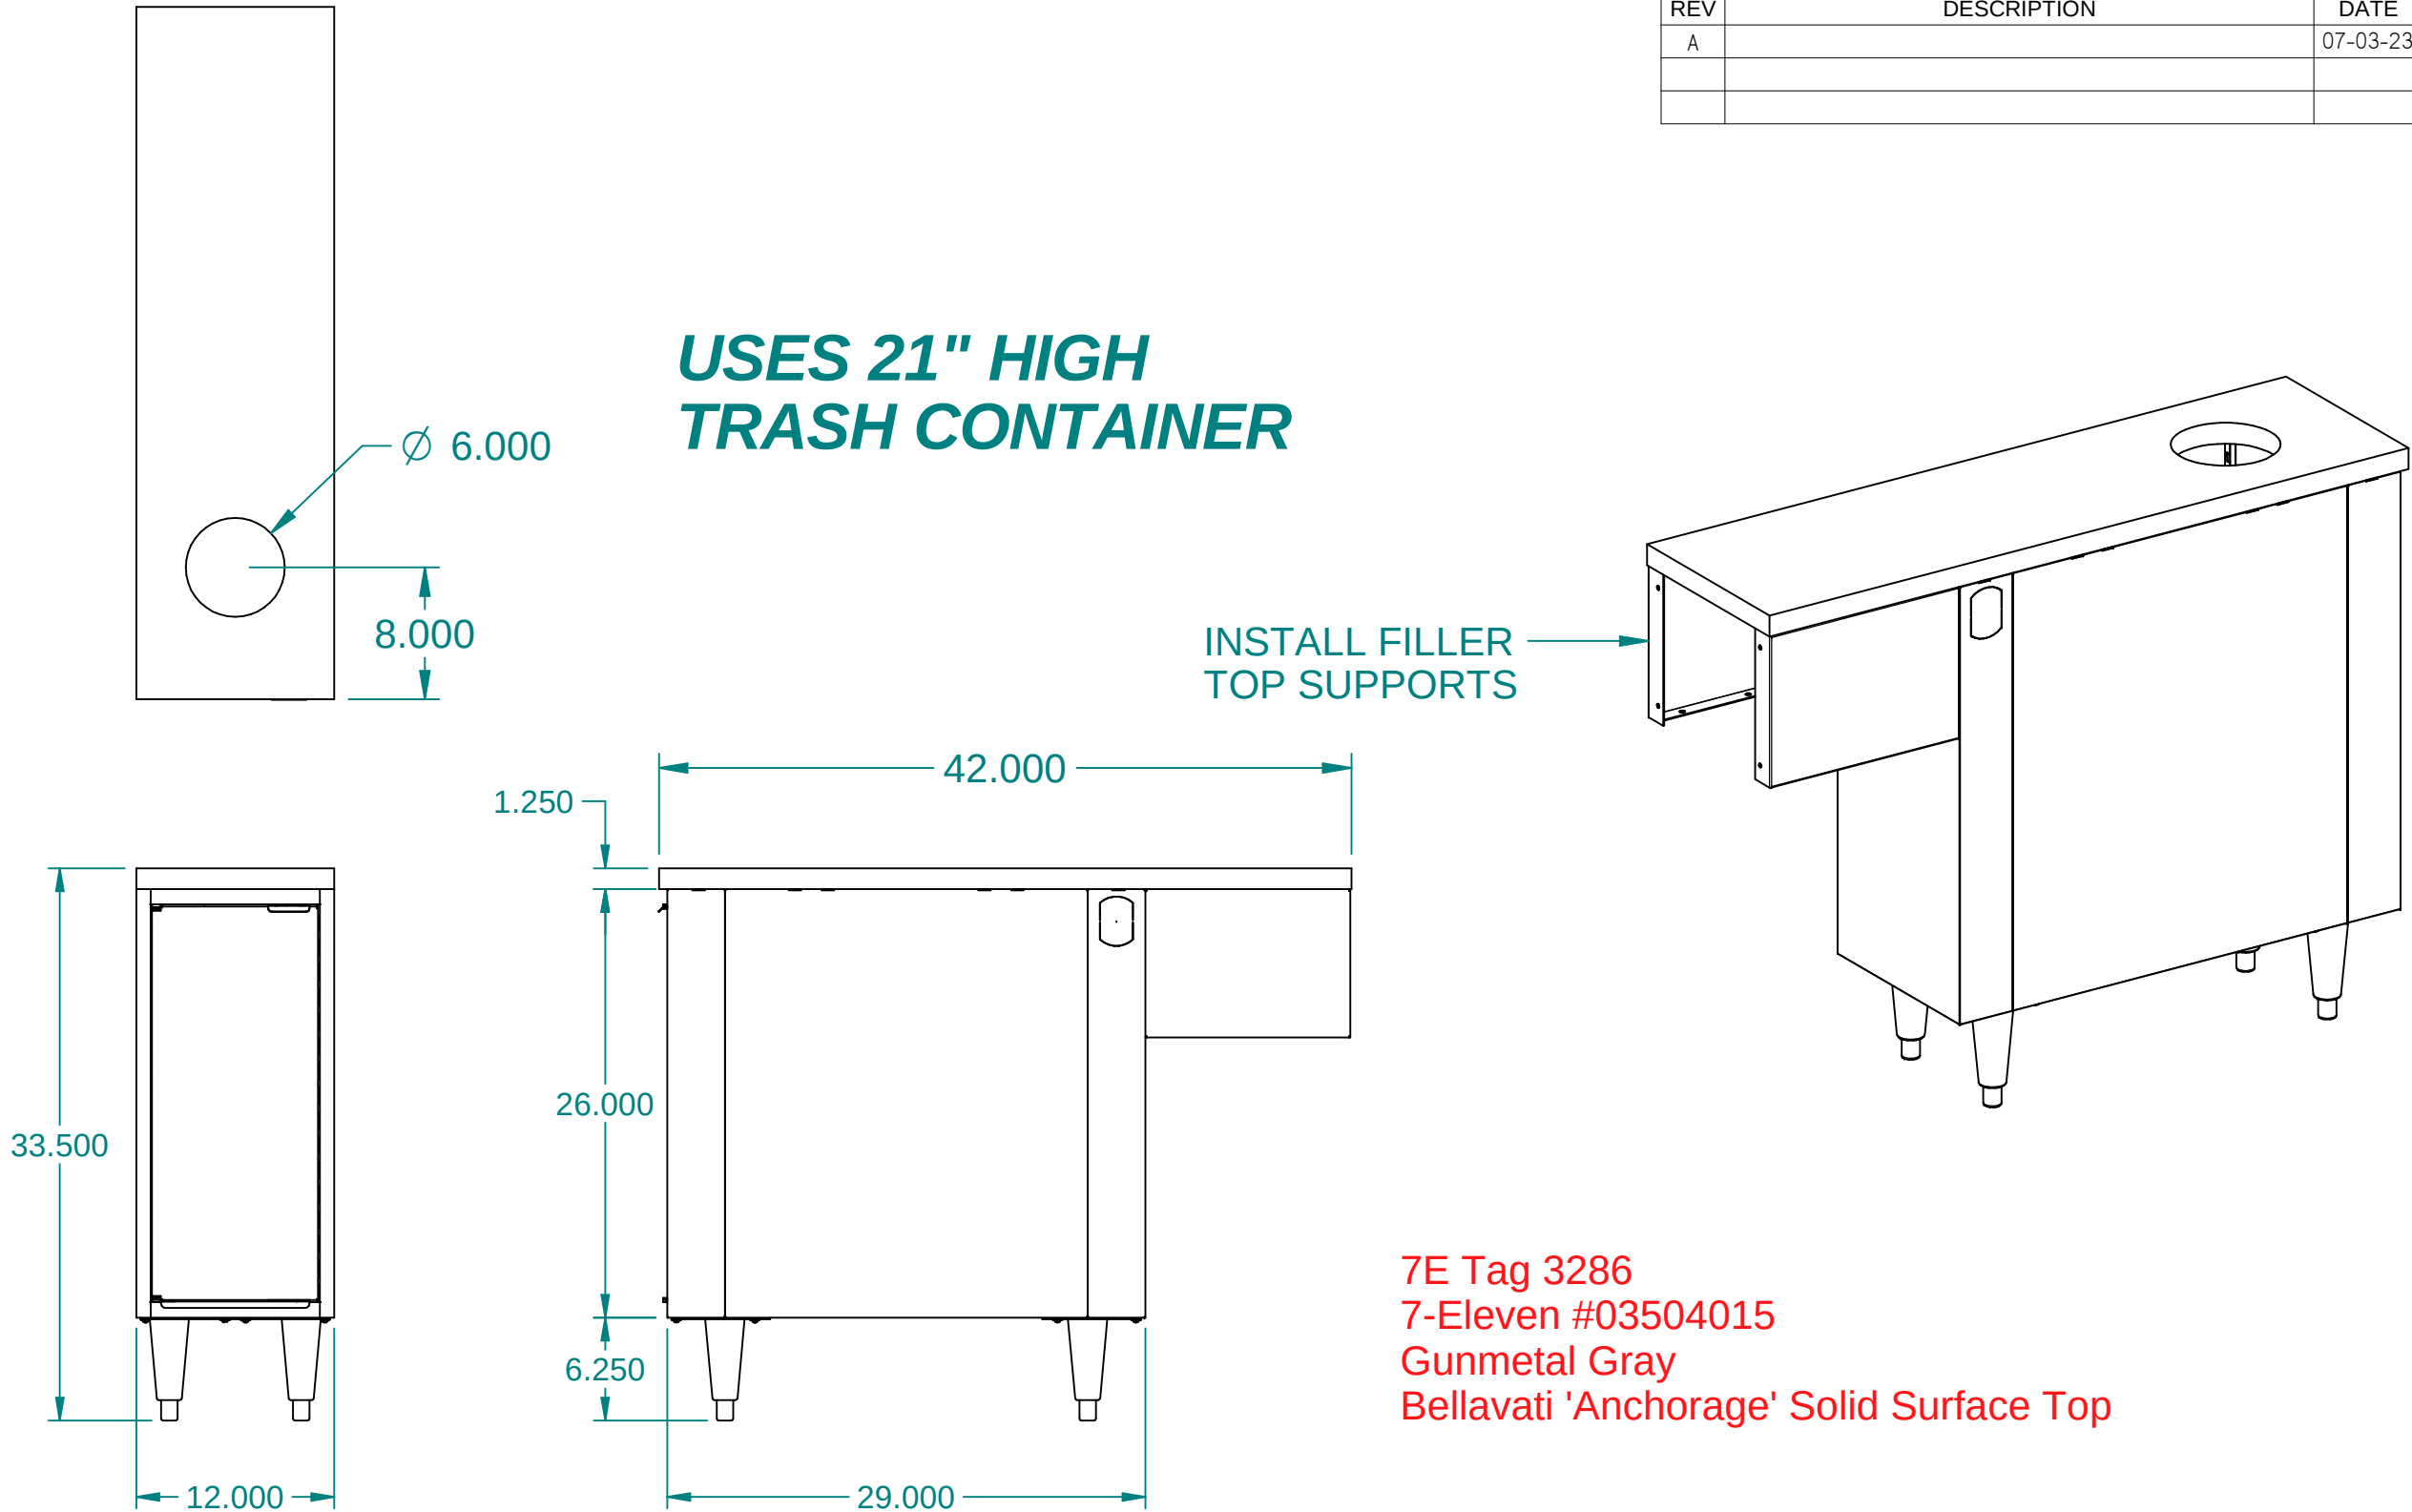

ITEM	PART NO.	DESCRIPTION	QTY
1	22000038	FLR,SPRT,TOP,09.00X12.44,OHTP	2
2	22001513	KIT,LEG,PLT,4CT,12.00,WHDW	1
3	60026144	CS122926DWLFD-CB-NCHT-21H-CTNR	1
4	62164163	SMF,12.00X42.00,XFYF,1DW6SM	1

These designs are proprietary information, property of ROYSTON LLC. They shall not be copied or duplicated in any manner without prior written consent.	REF # 62023409		 ROYSTON®		ROYSTON LLC ONE PICKROY ROAD JASPER, GA 30143 (770)735-3456		
		NEXT STEP SHIP					
	Tolerance Unless Otherwise Noted .XXX = ± .015 .XX = ± .030 Angles = ± 1° Hole Dia. = ± .003		PART DESCRIPTION CS122934DWLFD-CB-NCHT,L,SMF1242-XFYF,FSPT,7E(FFTM12)				
			DRAWN BY Rex.Davis		DATE 06-21-23	PART # 62163853	REV A

ITEM #:

3288

ORACLE #:

03504020





DESCRIPTION:

12" 29"D WASTE CABINET

SUPPLIER:

ROYSTON LLC

USES 21" HIGH
TRASH CONTAINER

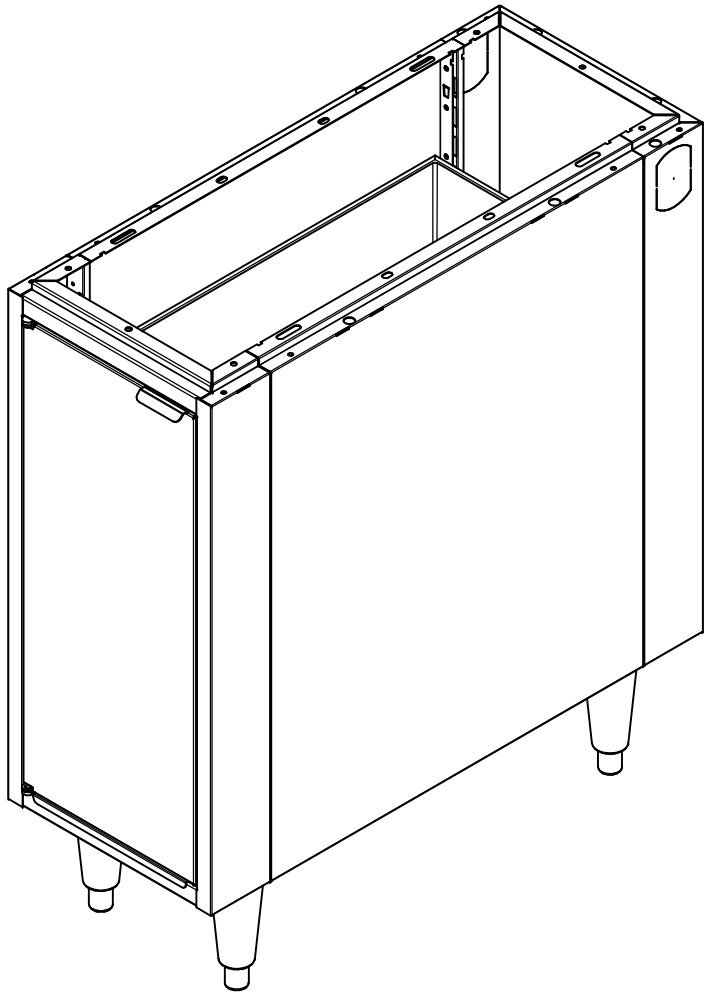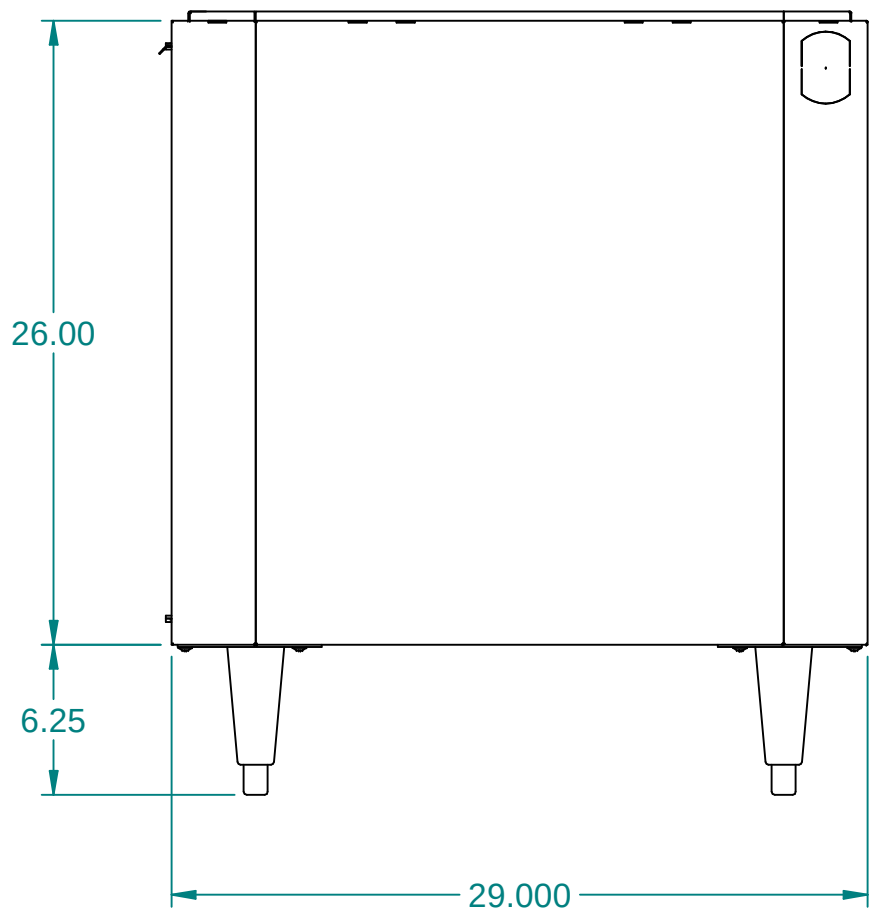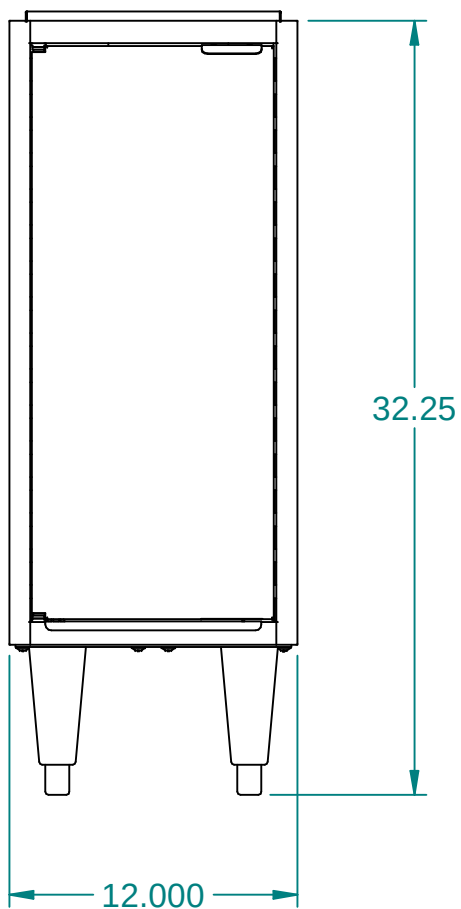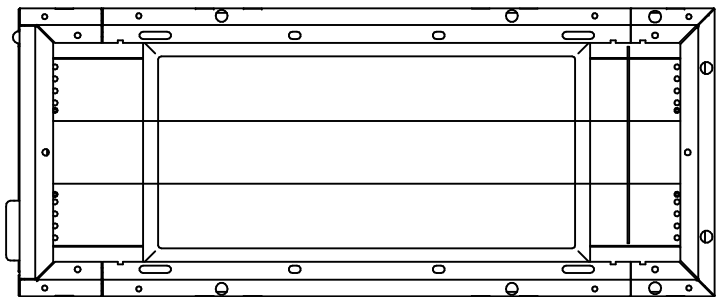

7E Tag 3288
7-Eleven #03504020
Gunmetal Gray
No Top

REVISION HISTORY			
REV	DESCRIPTION	DATE	BY
A		05-26-23	PSW

ITEM	PART NO.	DESCRIPTION	QTY
1	0130504	PKG,HDW,CBT,NOT	1
2	22001513	KIT,LEG,PLT,4CT,I2.00,WHDW	1
3	60026144	CSI22926DWLFD-CB-NCHT-2IH-CTNR	1

These designs are proprietary information, property of ROYSTON LLC. They shall not be copied or duplicated in any manner without prior written consent.	REF # 60012433		 ROYSTON® ROYSTON LLC ONE PICKROY ROAD JASPER, GA 30143 (770) 735-3456			
		NEXT STEP SHIP				
	Tolerance Unless Otherwise Noted .XXX = ± .015 .XX = ± .030 Angles = ± 1° Hole Dia. = ± .003		PART DESCRIPTION CS122934DWLFD-CB-NCHT-21H-CTNR,L,NOT,7E(FFTM12)			
			DRAWN BY justin.mason	DATE 03-08-11	PART # 60026145	REV A

ITEM #:

3289

ORACLE #:




03504021

DESCRIPTION:

36" BEVERAGE CABINET

SUPPLIER:



ROYSTON LLC

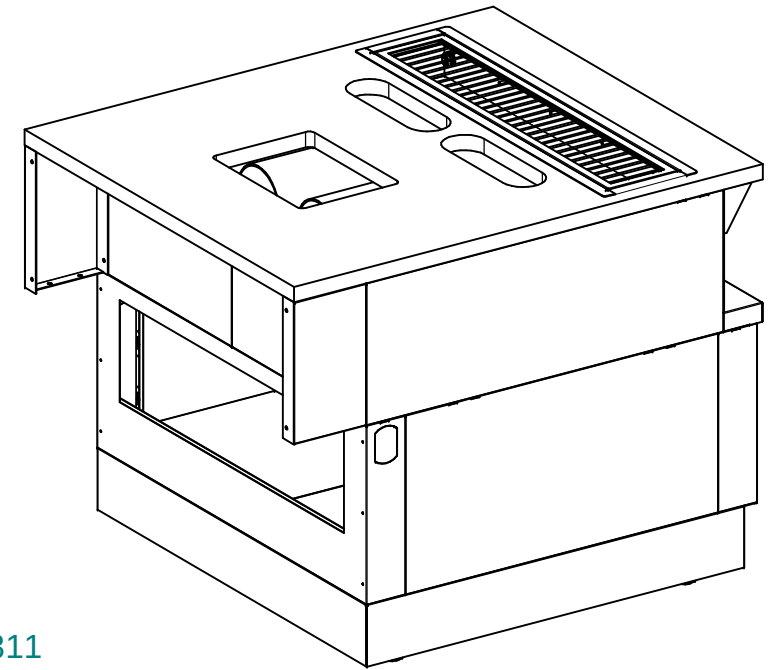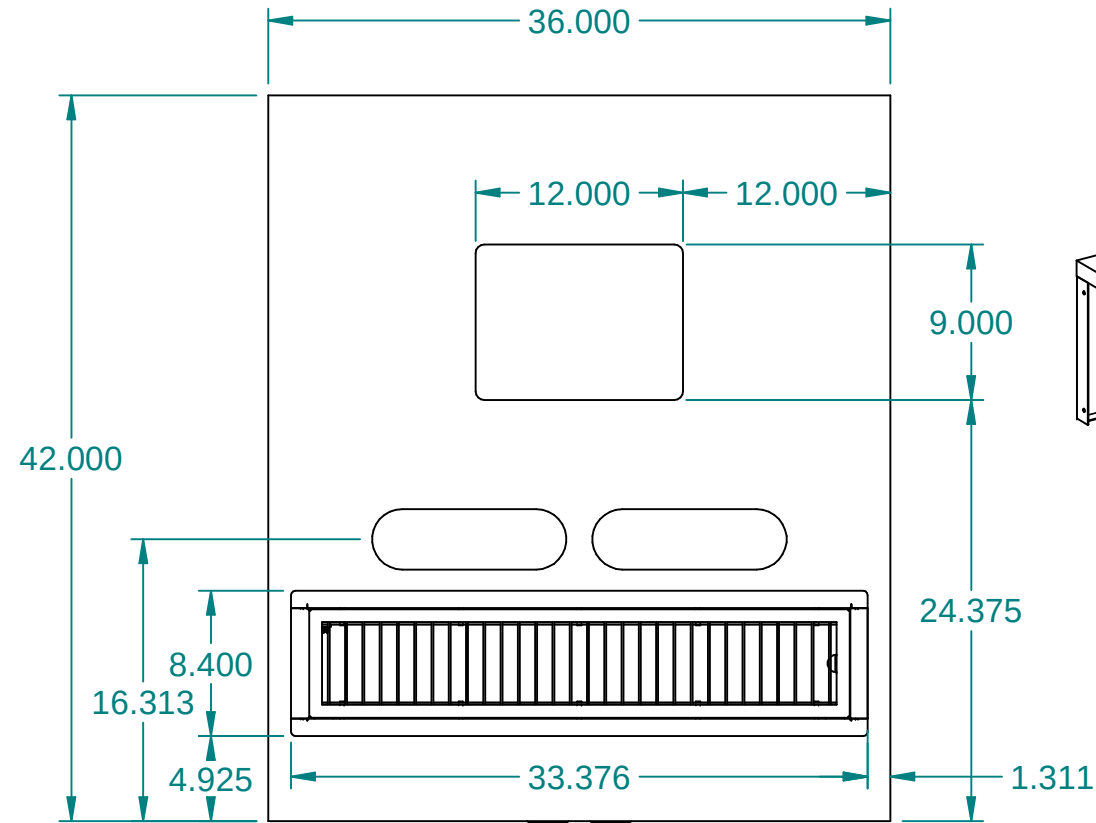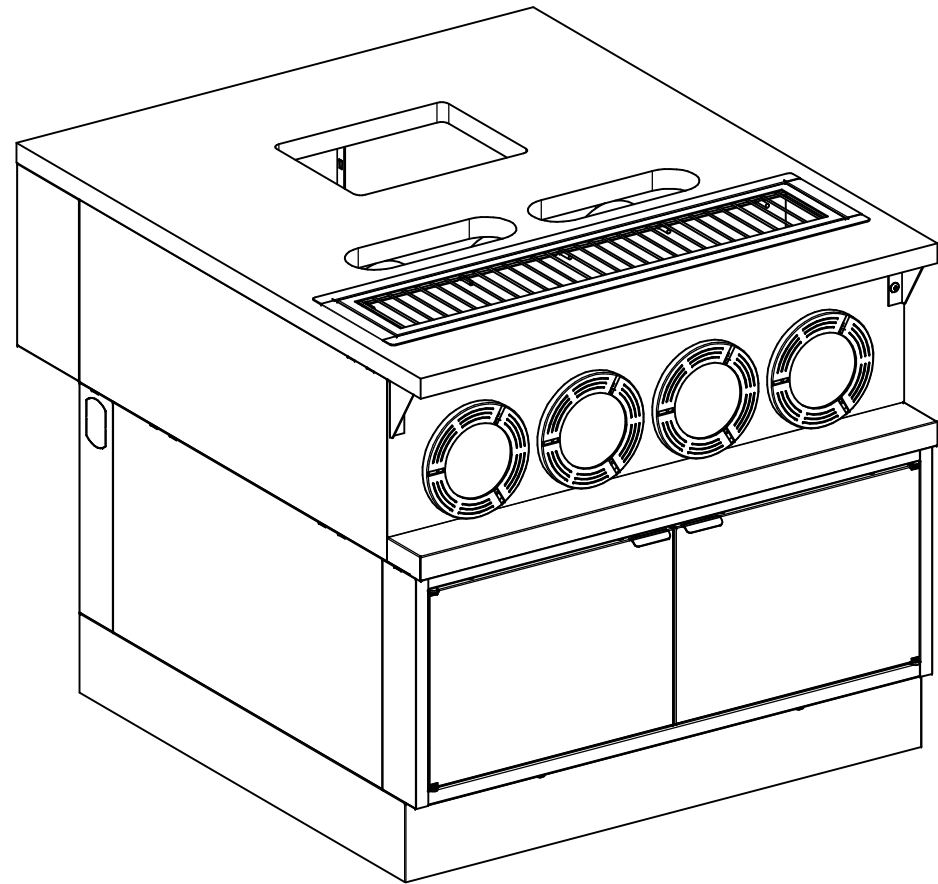

REVISION HISTORY			
REV	DESCRIPTION	DATE	BY
A		07-03-23	RAD

7E Tag 3289
7-Eleven #03504021
Gunmetal Gray
Bellavati 'Anchorage' Solid Surface Top
Black Rings

ITEM	PART NO.	DESCRIPTION	QTY
1	153031	SCR,MS,TRH,PHH,ZN,1/4-20X1/2	6
2	190292	SCR,10X.375,PHPH,TYP,ZN	5
3	22050017	KITDS36311.54CGN22S	1
4	62020718	KIT,BSE,06.25X36.00X33.88,TS,CSTR,5.0H,2SWL,2RGD	1
5	62094847	CB363526FD2-OB-0X3X11.5	1
6	62107476	PKG,DPAN,TMT,PIN,CLD,WIRE,33.38X08.40,SPRY,OFLW,1X1.25NPL,SS,7E	1
7	62108446	SPRT,35.88X10.03,CD,4C,SPRY,GNEL,BCK	1
8	62123375	SPRT,TOP,35.75X02.63,DS,NSF,END	1
9	62164231	FLR,SPRT,TOP,11.50X06.50,OHTP	2
10	62164346	SMF,36.00X42.00,XFYF,DPAN-33-OSP,2OBR-11.25X3.5,CNLS-CO9X12,MRST,7E	1

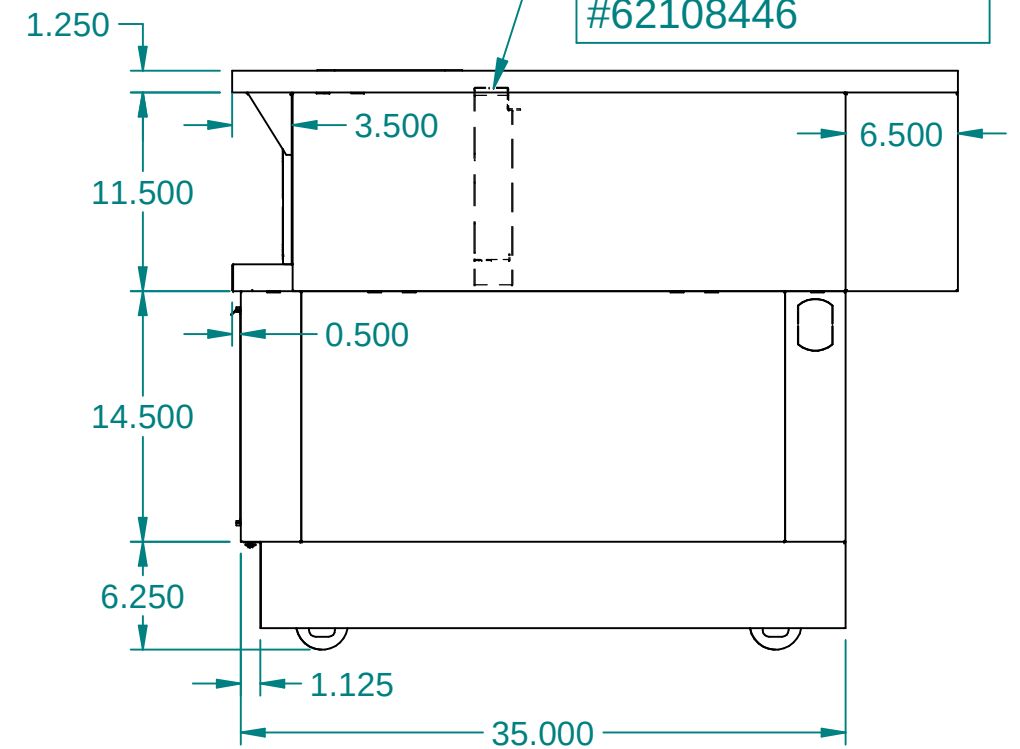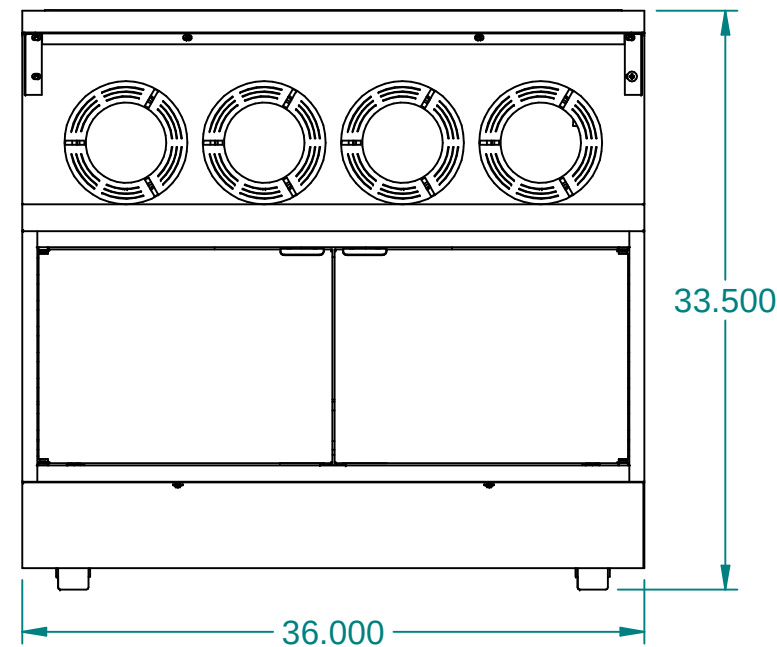

SPECIAL SUPPORT
WITH CUT-OUTS
#62108446

These designs are
proprietary
information, property
of ROYSTON LLC.
They shall not be
copied or duplicated in
any manner without
prior written consent.

REF #	62107470
NEXT STEP	SHIP
Tolerance Unless Otherwise Noted	.XXX = ± .015 .XX = ± .030 Angles = ± 1° Hole Dia. = ± .003



ROYSTON LLC
ONE PICKROY ROAD
JASPER, GA 30143
(770)735-3456

PART DESCRIPTION			
CB36353234FD2-OB,4C-GN-WOC-11.5W,B-CSTR5-T1,SMF3642-CNLS-WDPN-OSP,7E			
DRAWN BY	DATE	PART #	REV
Rex.Davis	06-22-23	62163866	A

ITEM #:

3293

ORACLE #:


03504024

DESCRIPTION:



TOP SUPPORT

SUPPLIER:


ROYSTON LLC

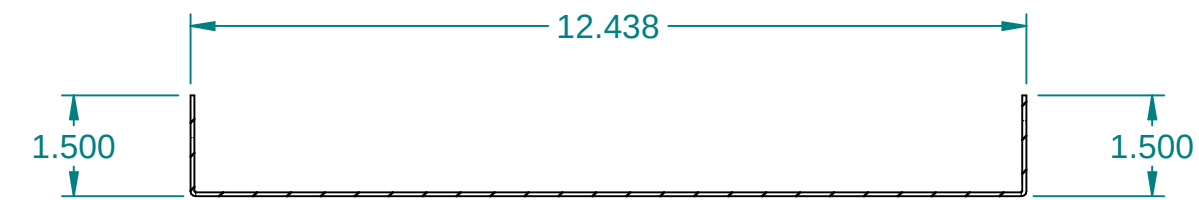

SECTION B-B

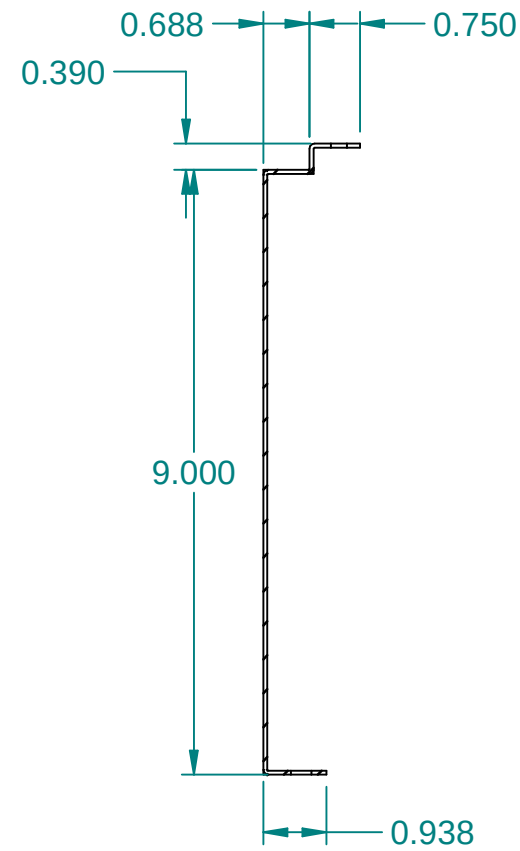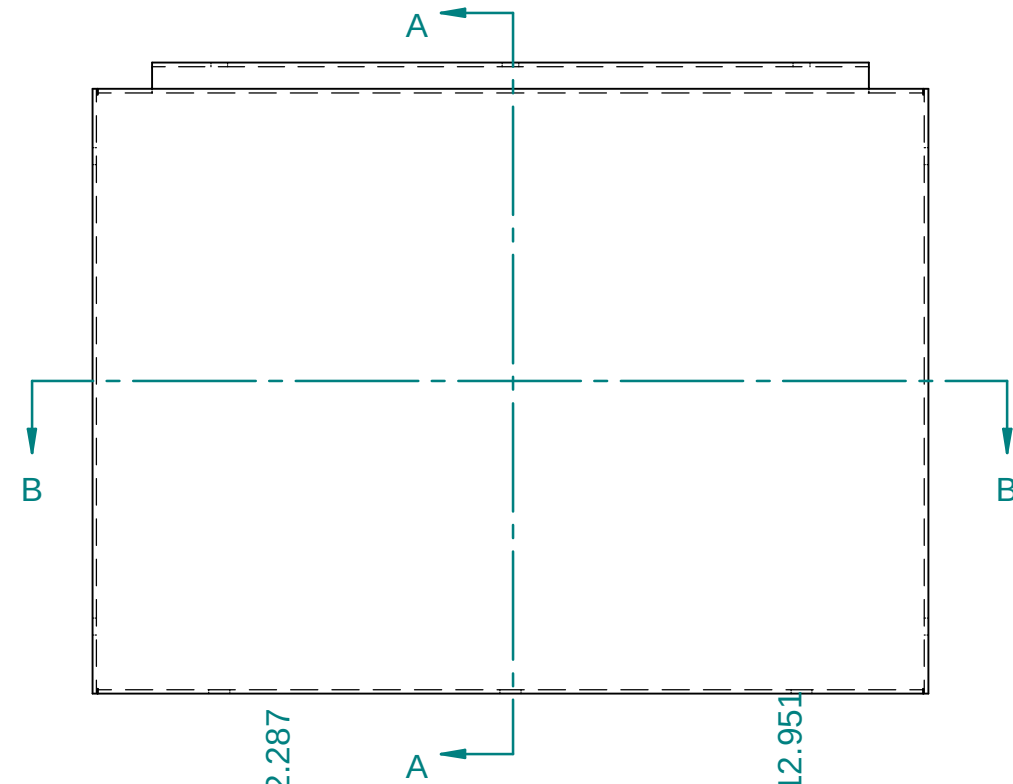


SECTION A-A

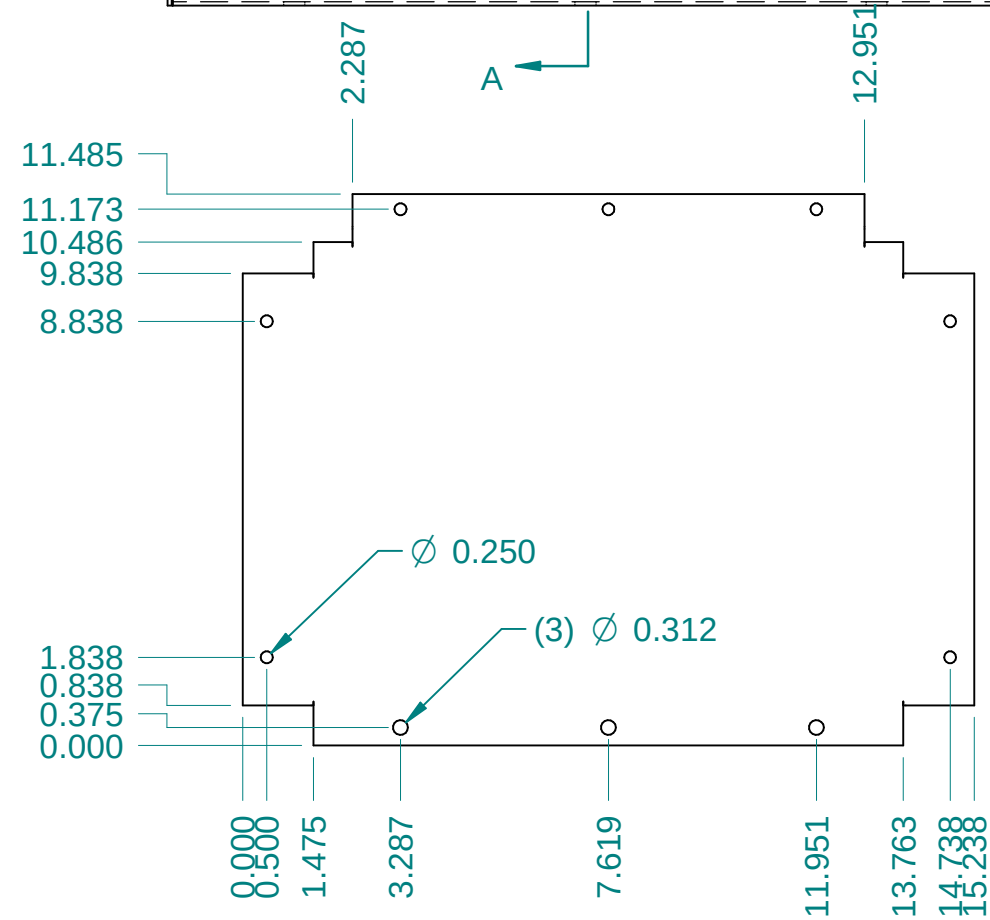

7E Tag 3293
7-Eleven #03504024
Gunmetal Gray

REVISION HISTORY			
REV	DESCRIPTION	DATE	BY
A		06-21-23	dbedge

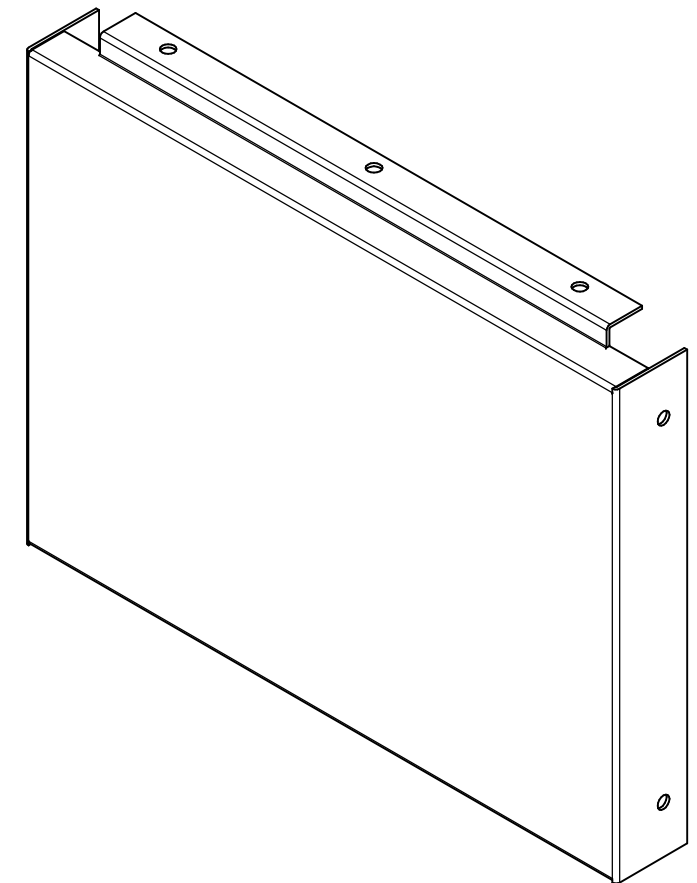

These designs are proprietary information, property of ROYSTON LLC. They shall not be copied or duplicated in any manner without prior written consent.	REF # 00000		 ROYSTON LLC ONE PICKROY ROAD JASPER, GA 30143 (770) 735-3456			
	SURFACE AREA	NEXT STEP	MATERIAL DESCRIPTION			
	1.215	P	CRS			
Tolerance Unless Otherwise Noted .XXX = ± .015 .XX = ± .030 Angles = ± 1° Hole Dia. = ± .003			PART DESCRIPTION			
			FLR,SPRT,TOP,09.00X12.44,OHTP			
DRAWN BY		DATE	PART #	REV		
Jimb		03-13-02	22000038	A		

CUT SIZE	
X	Y
11.485	15.238

ITEM #:

3294

ORACLE #:

03504061




DESCRIPTION:

36" BEVERAGE CABINET ONLY



SUPPLIER:

ROYSTON LLC

REVISION HISTORY			
REV	DESCRIPTION	DATE	BY
A		11-19-20	LL

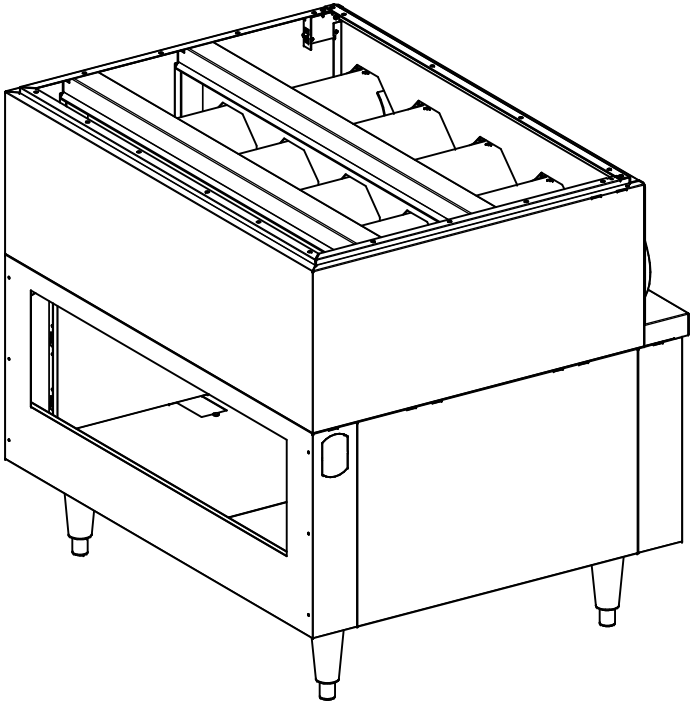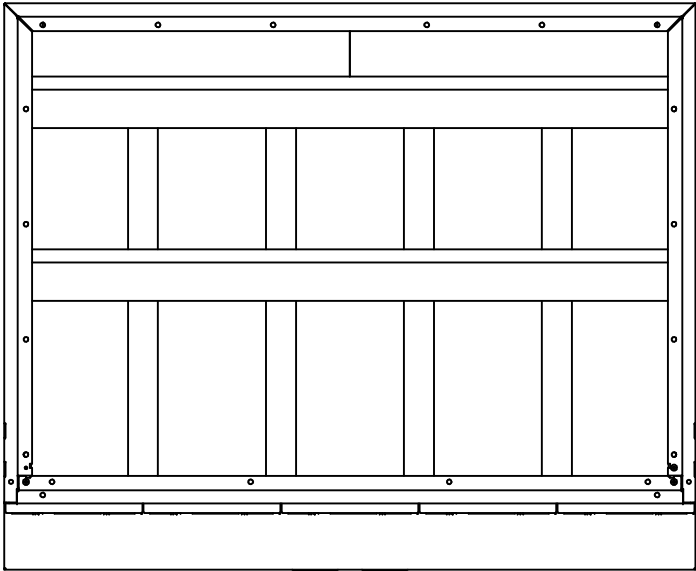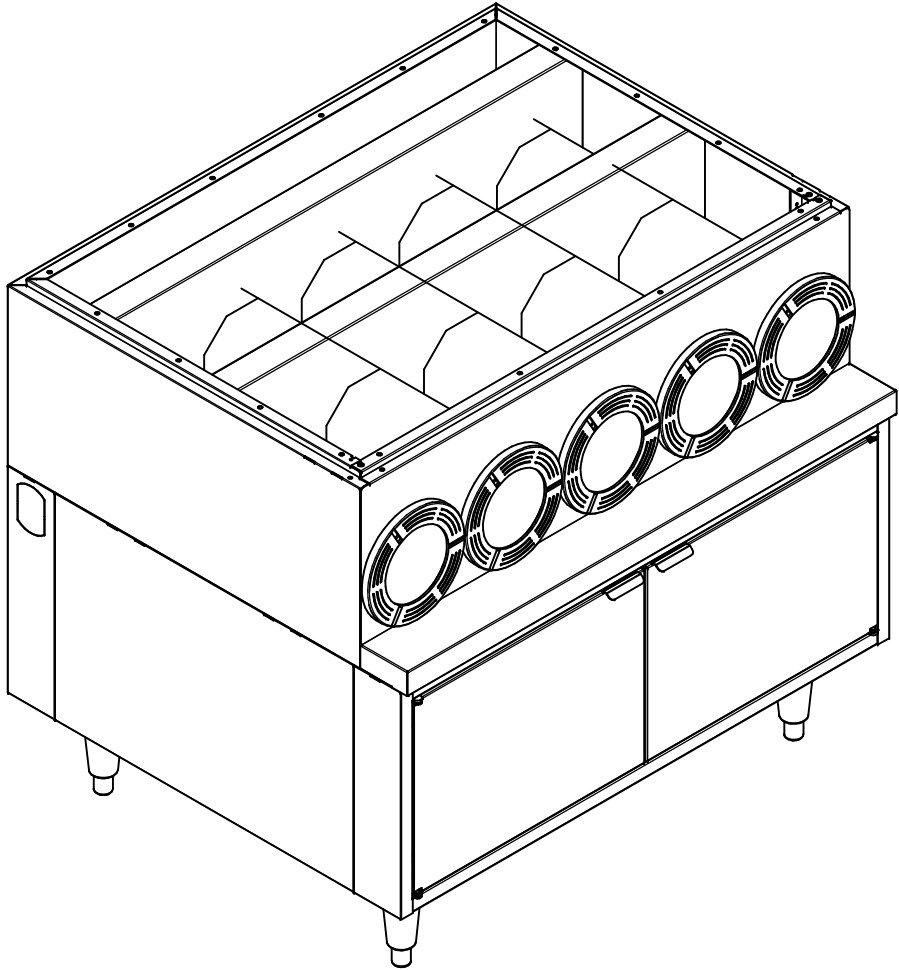

7E Tag 3294
7-Eleven #03504061
Gunmetal Gray
No Top
Black Rings

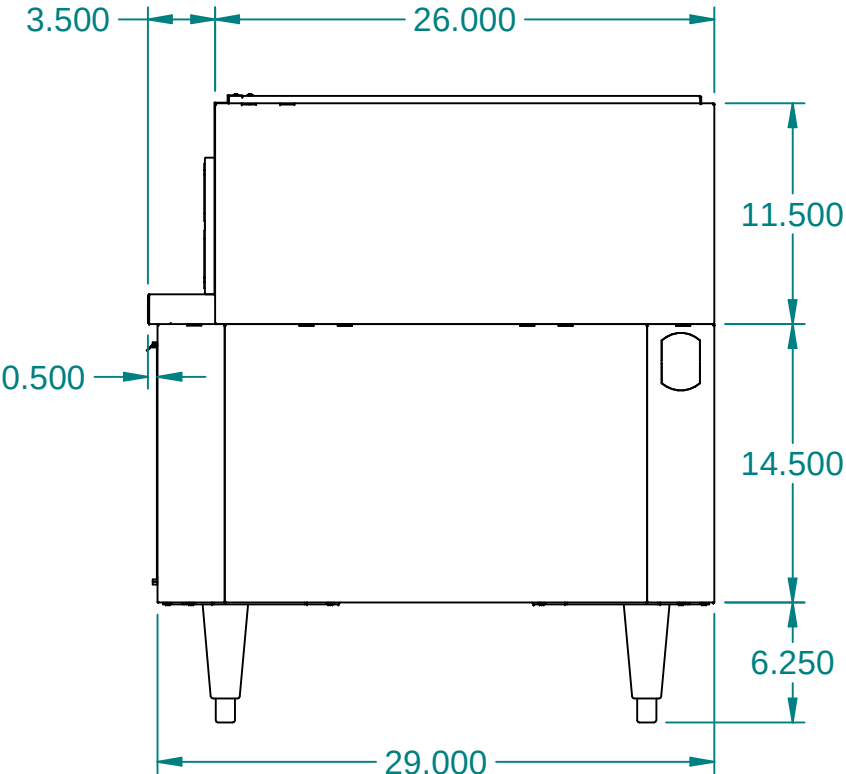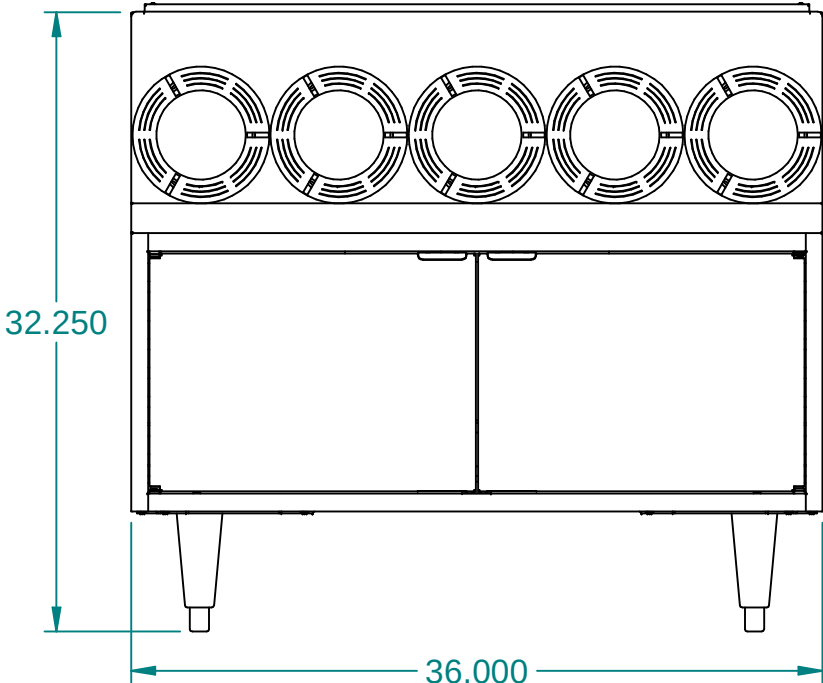

ITEM	PART NO.	DESCRIPTION	QTY
1	0130504	PKG,HDW,CBT,NOT	1
2	10012282	KIT,LEG,CNR,04CT,STD,WHDW	1
3	60047523	SPRT,35.88X10.03,CD,5C,GNEL,BCK	1
4	62037658	KITDS36311.55CGNEL22S,WOSPT,BRKTS	1
5	62048244	CB362926FD2-OB-0X3X11.5-WOSPT	1

These designs are
proprietary
information, property
of ROYSTON LLC.
They shall not be
copied or duplicated in
any manner without
prior written consent.

REF # 62093048

NEXT STEP
SHIP

Tolerance Unless
Otherwise Noted
.XXX = ± .015
.XX = ± .030
Angles = ± 1°
Hole Dia. = ± .003



ROYSTON LLC
ONE PICKROY ROAD
JASPER, GA 30143
(770)735-3456

PART DESCRIPTION

CB36292634FD2-OB,5C-GN-WOC-11.5W,L,NOT,7E

DRAWN BY

lucas.liu

DATE

11-17-20

PART #

62098800

REV

A

ITEM #:

3295

ORACLE #:






03504062

DESCRIPTION:

30" BEVERAGE CABINET ONLY

SUPPLIER:

ROYSTON LLC

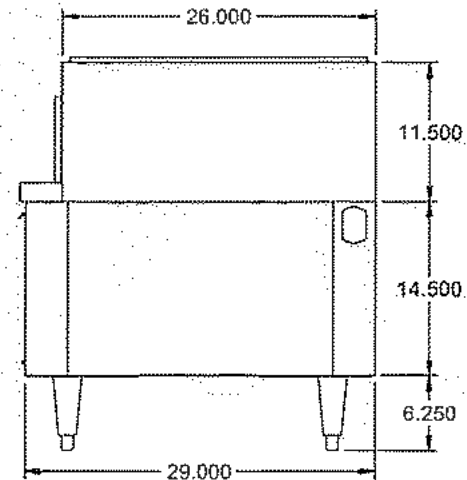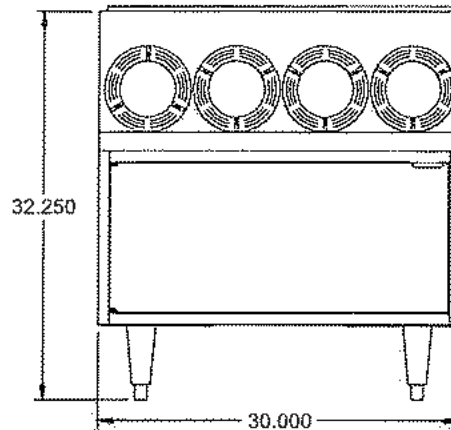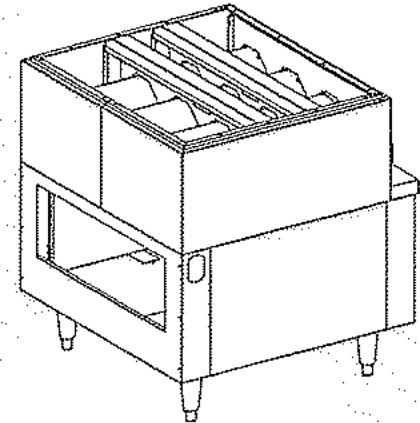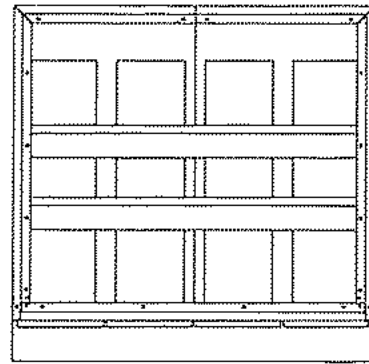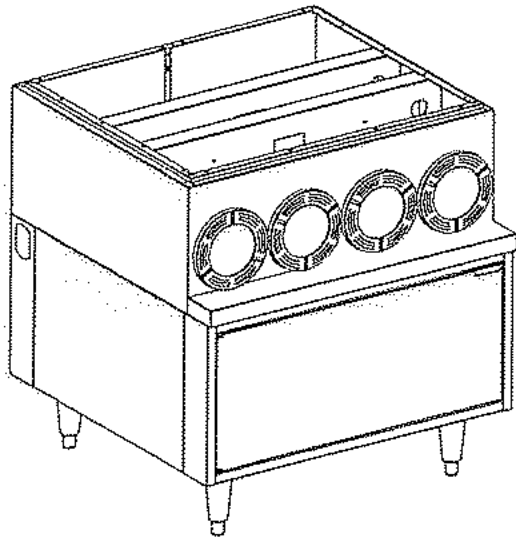

REVISION HISTORY			
REV	DESCRIPTION	DATE	BY
1			PSW

7E Tag 3295
7-Eleven #03504062
Gunmetal Gray
No Top
Black Rings

ITEM	PART NO.	DESCRIPTION	QTY
1	0130504	PKG, HDW, CBT, NOT	1
2	10012282	KIT, LEG, CNR, 04CT, STD, WHDW	1
3	22044597	SPRT, 29.88X10.03, CD, 4C, GNEL, BCK	1
4	60070497	KITDS30311.54CGN22S, WOSPT	1
5	62160143	CB302926LFD-08-0X3X11.5-WOSPT	1

These designs are proprietary information, property of ROYSTON LLC. They shall not be copied or duplicated in any manner without prior written consent.	REF: 62160144 NEXT STEP: SHIP	 ROYSTON [®]	ROYSTON LLC ONE PICKROY ROAD JASPER, GA 30143 (770) 735-3456		
	Tolerance Unless Otherwise Noted .XXX = ± .015 .XX = ± .030 Angles = ± 1° Hole Dia. = ± .023		PART DESCRIPTION: CB30292634LFD-08-4C-GN-WOC-11.5W-L-NOT, 7E(BB30)		
	DRAWN BY: Paul Wingersahn	DATE: 01-09-24	PART #: 62175838	REV: 1	

ITEM #:

3297

ORACLE #:




03504063

DESCRIPTION:



36" STORAGE CABINET

SUPPLIER:

ROYSTON LLC

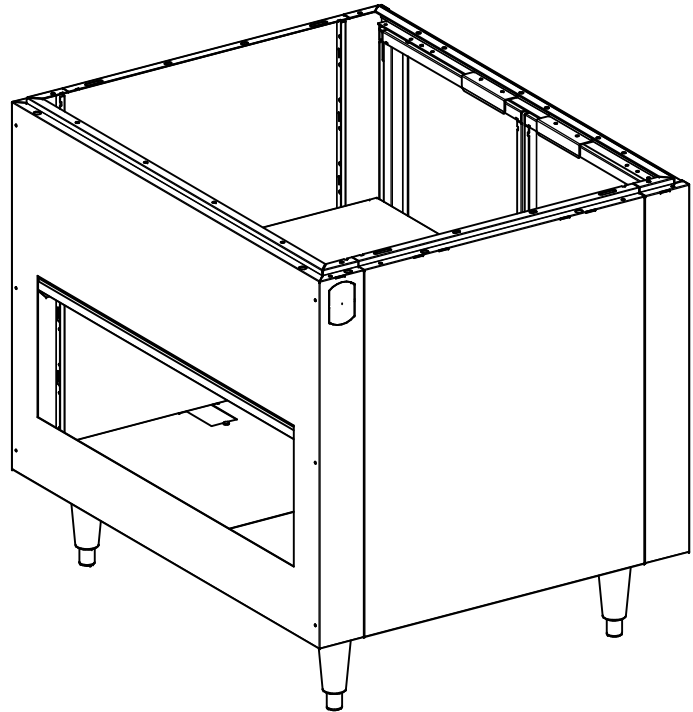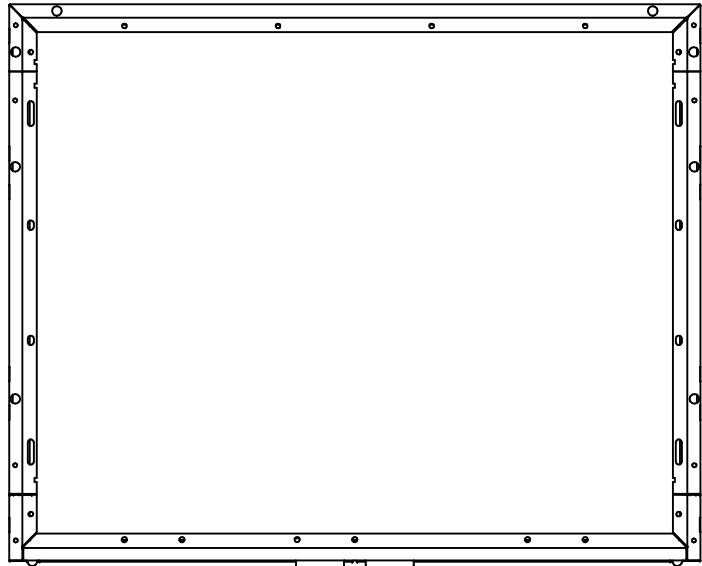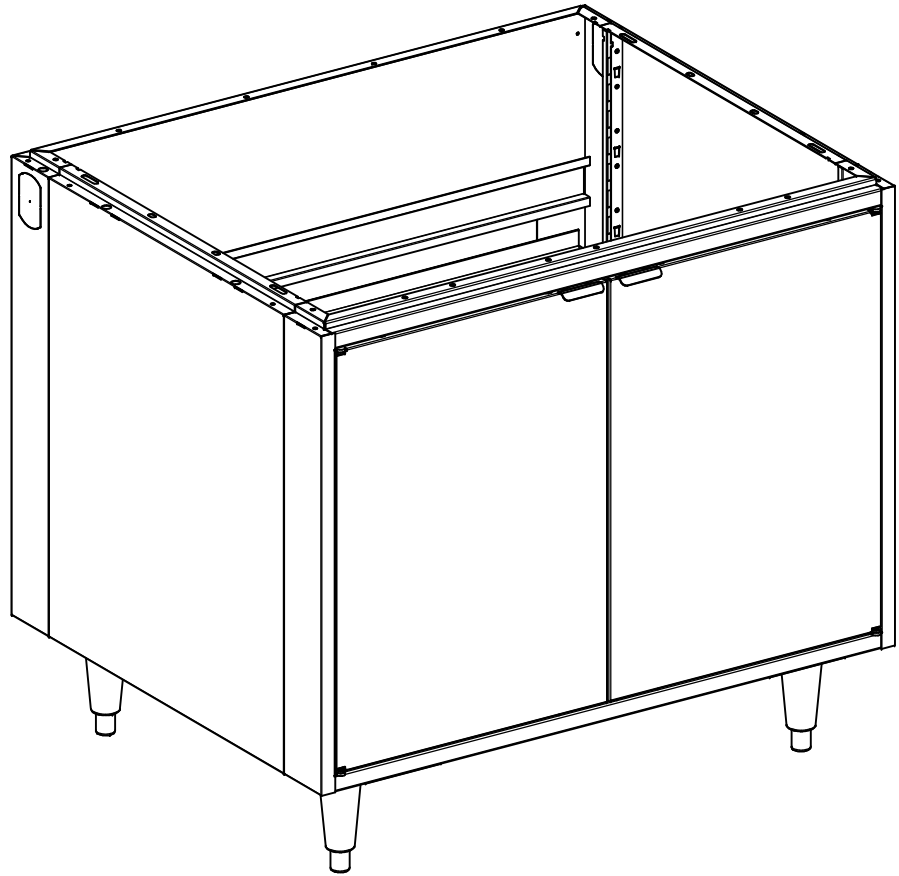

7E Tag 3297
7-Eleven #03504063
Gunmetal Gray
No Top

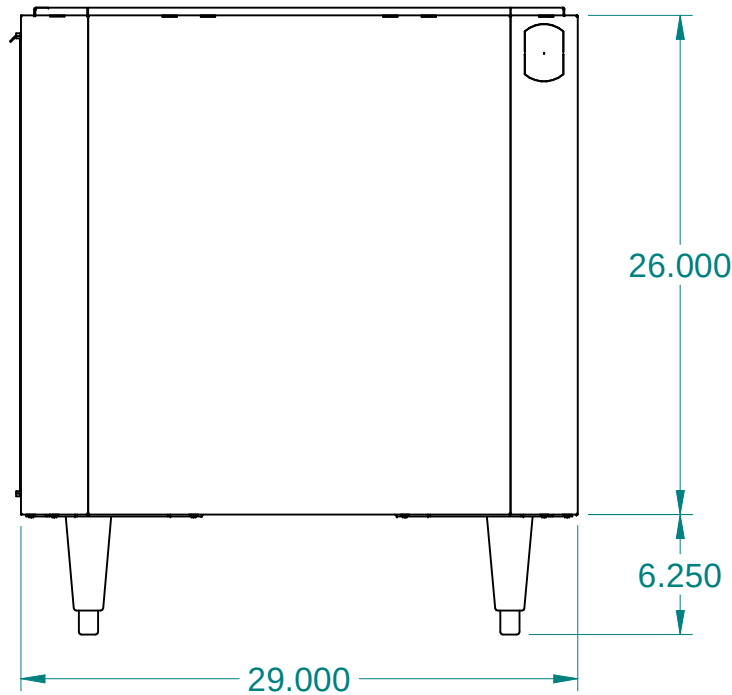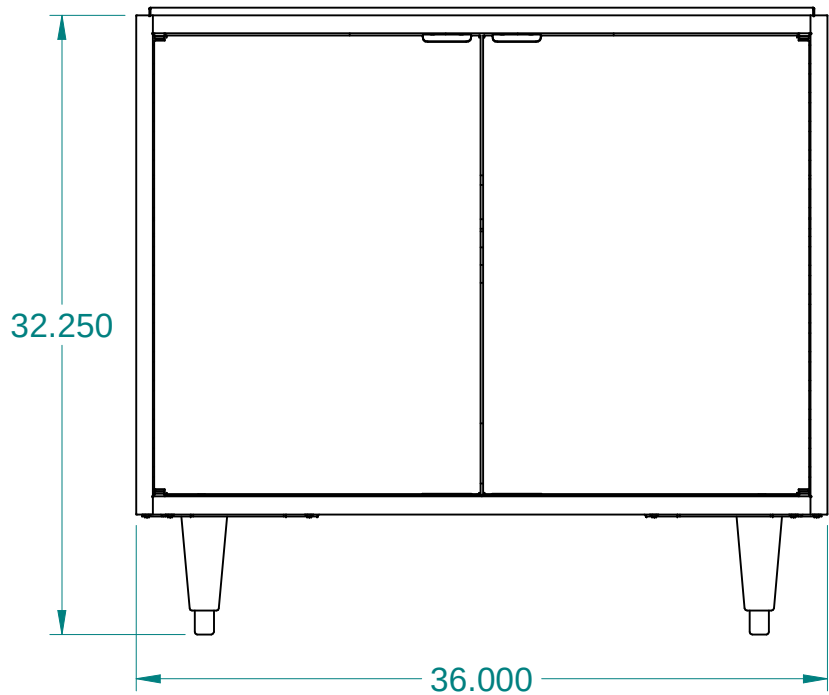

REVISION HISTORY			
REV	DESCRIPTION	DATE	BY
A		11-16-20	JCD

ITEM	PART NO.	DESCRIPTION	QTY
1	0130504	PKG,HDW,CBT,NOT	1
2	10012282	KIT,LEG,CNR,04CT,STD,WHDW	1
3	20000344	CS362926FD2-OB	1

These designs are proprietary information, property of ROYSTON LLC. They shall not be copied or duplicated in any manner without prior written consent.	REF # 23017323		 ROYSTON®		ROYSTON LLC ONE PICKROY ROAD JASPER, GA 30143 (770) 735-3456	
		NEXT STEP SHIP				
	Tolerance Unless Otherwise Noted .XXX = ± .015 .XX = ± .030 Angles = ± 1° Hole Dia. = ± .003		PART DESCRIPTION CS362934FD2-OB,L,NOT,7E (FF3)			
			DRAWN BY Jeremy.Dobson	DATE 11-12-20	PART # 62098228	REV A

ITEM #:

3298

ORACLE #:

03504064




DESCRIPTION:

24" BEVERAGE CABINET



SUPPLIER:

ROYSTON LLC

REVISION HISTORY			
REV	DESCRIPTION	DATE	BY
A		11-17-20	AJ

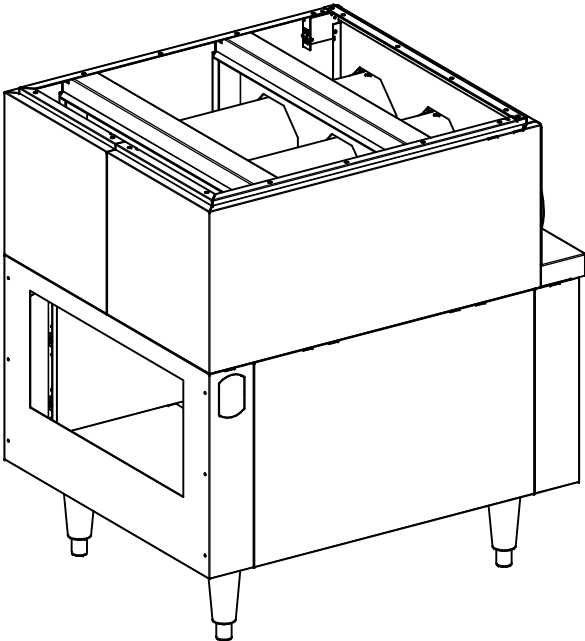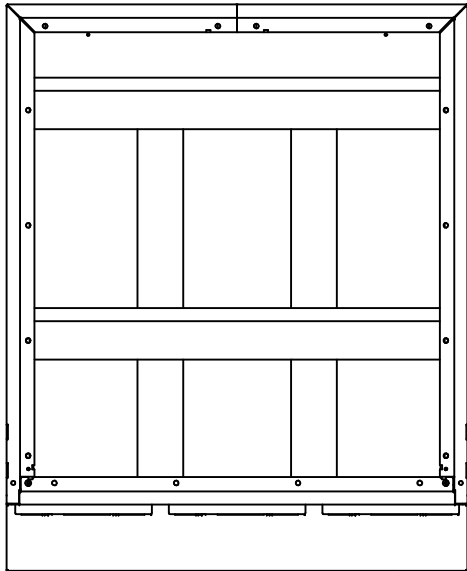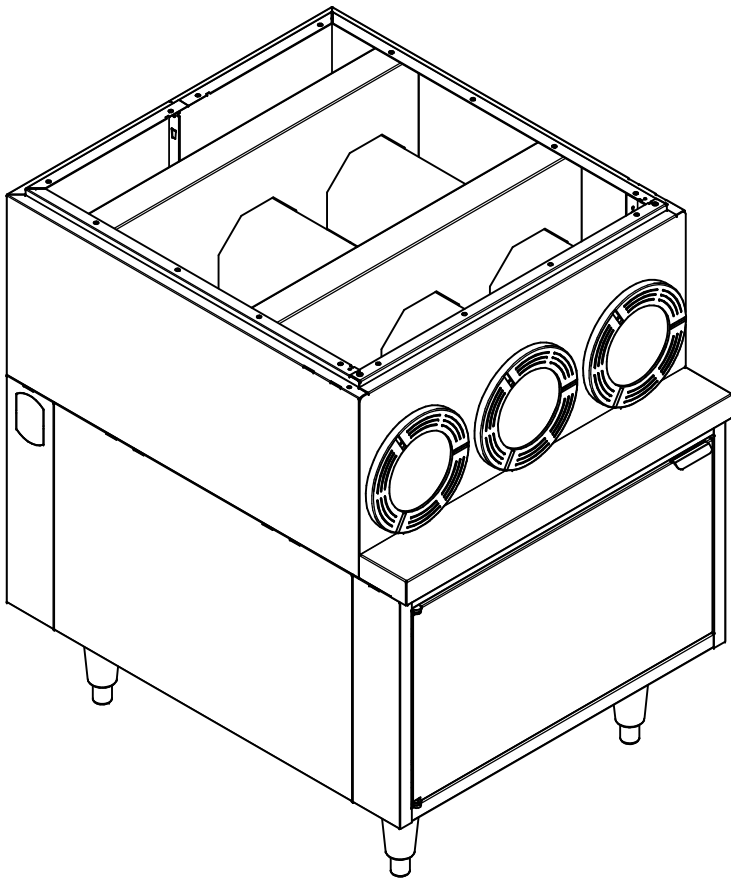

7E Tag 3298
7-Eleven #03504064
Gunmetal Gray
No Top
Black Rings

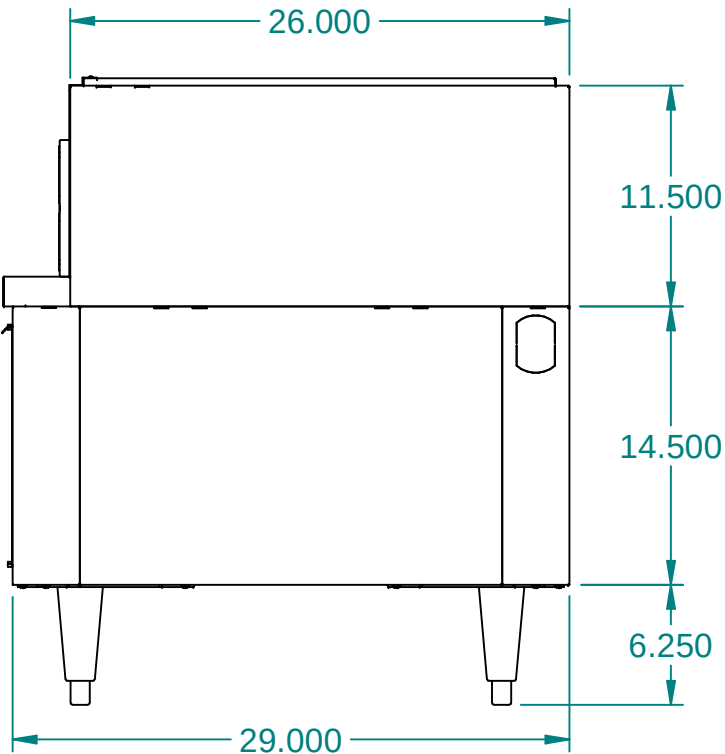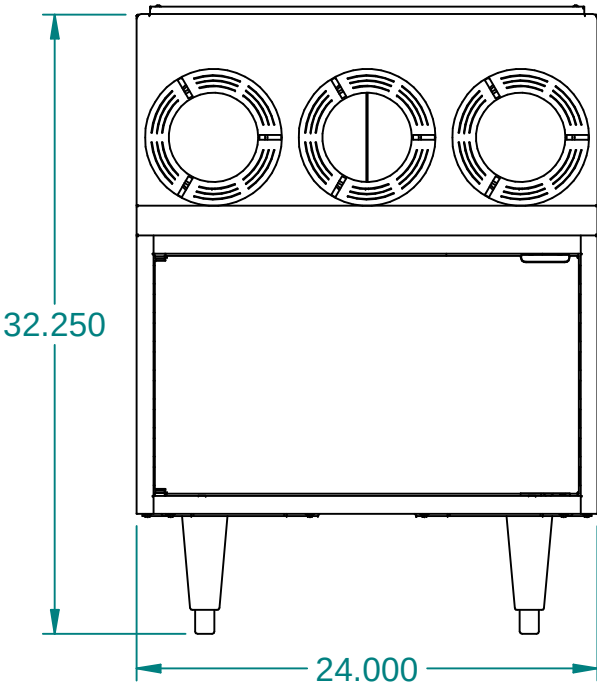

ITEM	PART NO.	DESCRIPTION	QTY
1	0130504	PKG,HDW,CBT,NOT	1
2	10012282	KIT,LEG,CNR,04CT,STD,WHDW	1
3	22040612	SPRT,23.88X10.03,CD,3C,GNEL	1
4	62009714	KITDS24311.53CGNEL22S,WOSPT,BRKTS	1
5	62024205	CB242926LFD-OB-0X3X11.5-WOSPT	1

These designs are
proprietary
information, property
of ROYSTON LLC.
They shall not be
copied or duplicated in
any manner without
prior written consent.

REF #	62021139	ROYSTON®			ROYSTON LLC ONE PICKROY ROAD JASPER, GA 30143 (770) 735-3456
NEXT STEP	SHIP	PART DESCRIPTION CB24292634LFD-OB,3C-GN-WOC-11.5W,L,NOT,7E			
Tolerance Unless Otherwise Noted .XXX = ± .015 .XX = ± .030 Angles = ± 1° Hole Dia. = ± .003	DRAWN BY aubrey.jarvis	DATE 11-17-20	PART # 62098787	REV A	

ITEM #:

3299

ORACLE #:

03503388

DESCRIPTION:





24" SINK CABINET

SUPPLIER:

ROYSTON LLC

REVISION HISTORY			
REV	DESCRIPTION	DATE	BY
A		03-30-23	TES

7E Tag 3299
7-Eleven #03503388
Gunmetal Gray
No Top

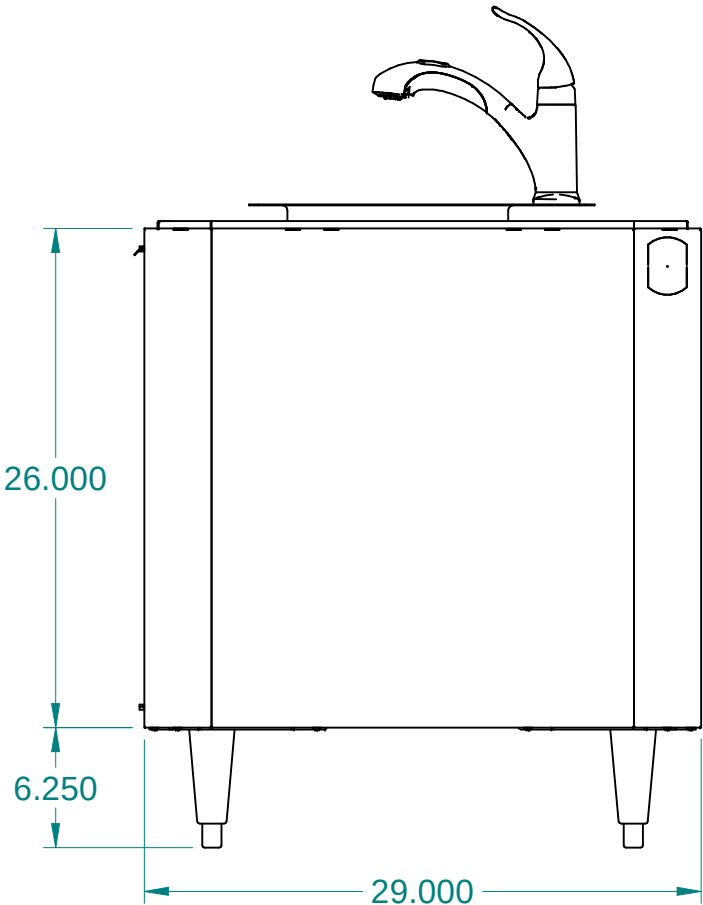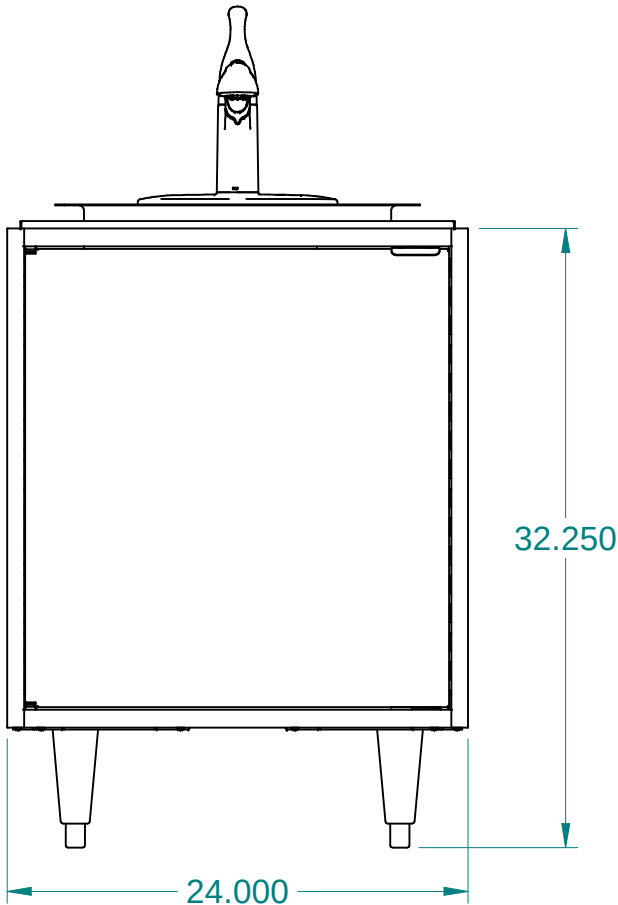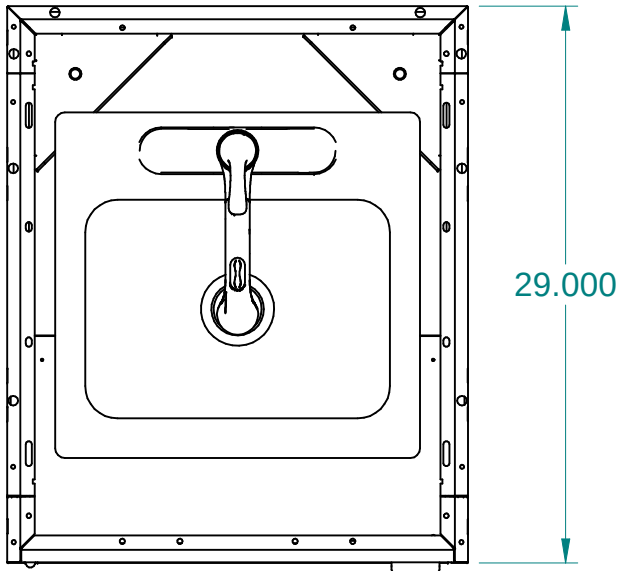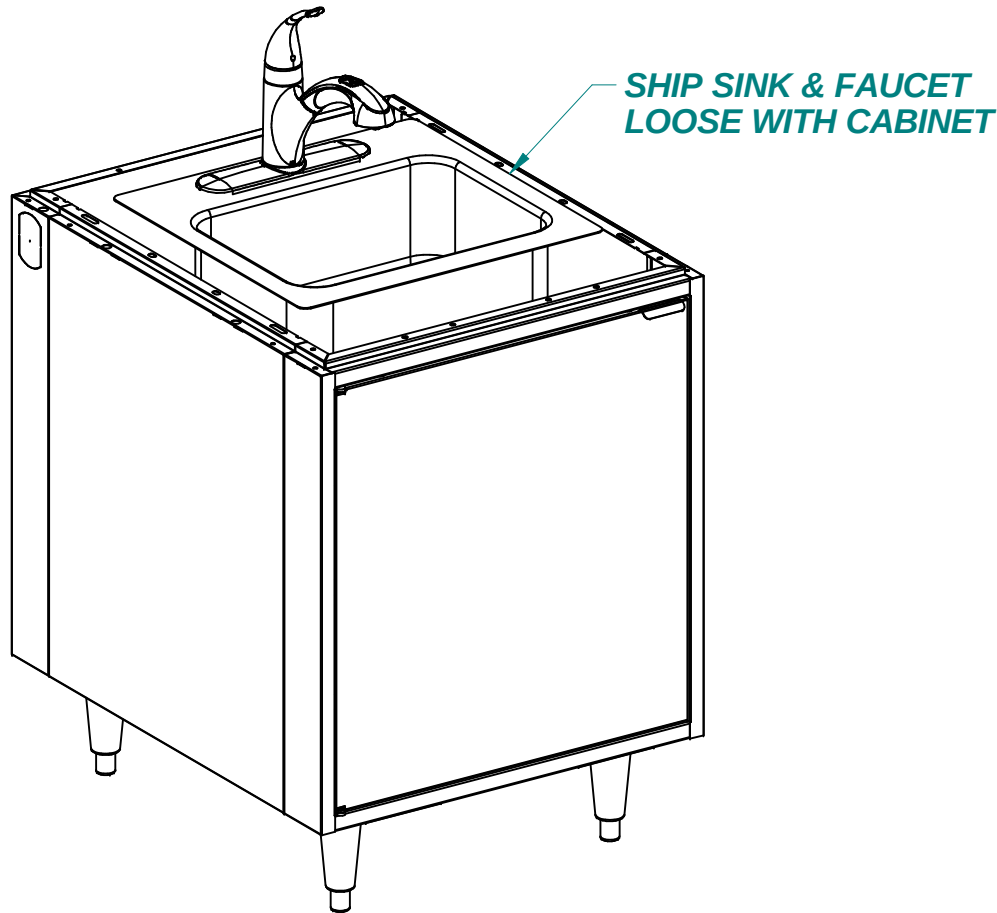

ITEM	PART NO.	DESCRIPTION	QTY
1	0130504	PKG,HDW,CBT,NOT	1
2	10012282	KIT,LEG,CNR,04CT,STD,WHDW	1
3	20001374	CS242926SKLFD-OB	1
4	60010392	KIT,SK,PSR1918,ELKA,FCT,PO-SPYR,MOEN,67315C,CRM(ESF)	1

These designs are
proprietary
information, property
of ROYSTON LLC.
They shall not be
copied or duplicated in
any manner without
prior written consent.

REF # 62026450

NEXT STEP
SHIP

Tolerance Unless
Otherwise Noted
.XXX = ± .015
.XX = ± .030
Angles = ± 1°
Hole Dia. = ± .003

ROYSTON®

ROYSTON LLC
ONE PICKROY ROAD
JASPER, GA 30143
(770) 735-3456

PART DESCRIPTION
CS242934SKLFD-OB-19X18ESF-HB,L,NOT,7E

DRAWN BY
tom.sholander

DATE
10-16-20

PART #
62096137

REV
A

ITEM #:

3300

ORACLE #:


03504065

DESCRIPTION:

24" SPLASH GUARD

SUPPLIER:

ROYSTON LLC

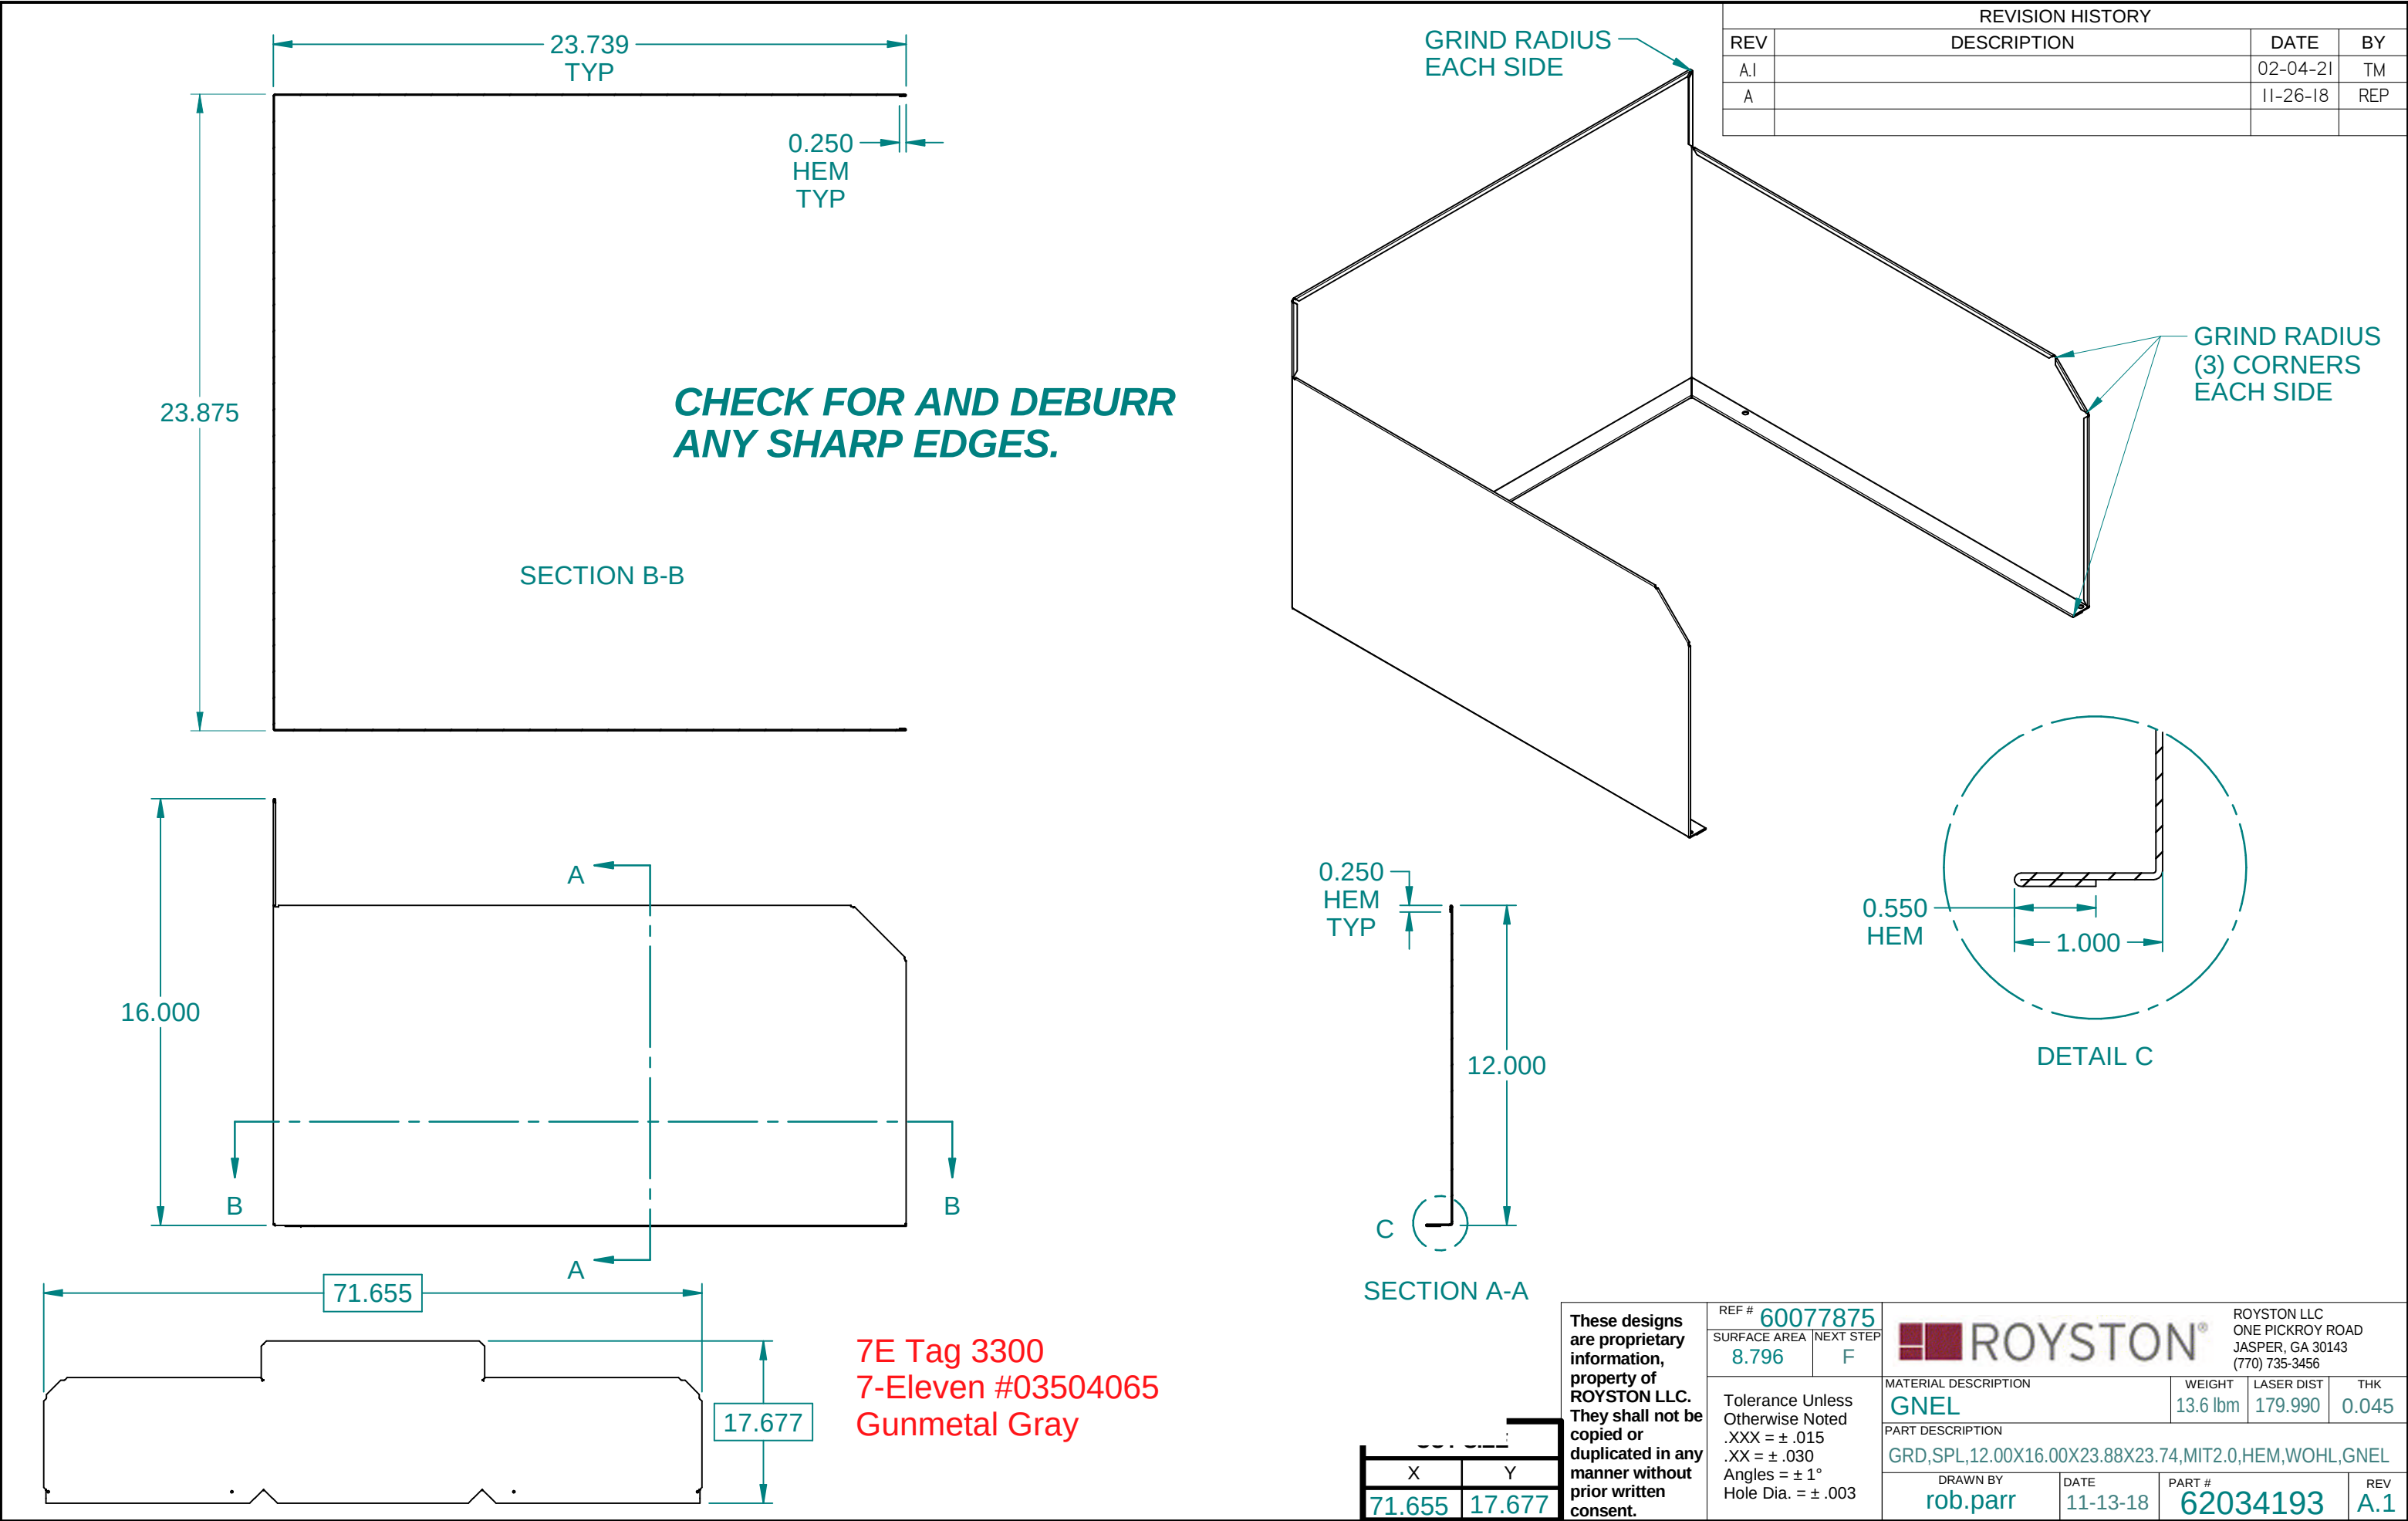

ITEM #:

3301

ORACLE #:

03504066




DESCRIPTION:

24" BEVERAGE CABINET



SUPPLIER:

ROYSTON LLC

REVISION HISTORY			
REV	DESCRIPTION	DATE	BY
A		07-23-18	JCD

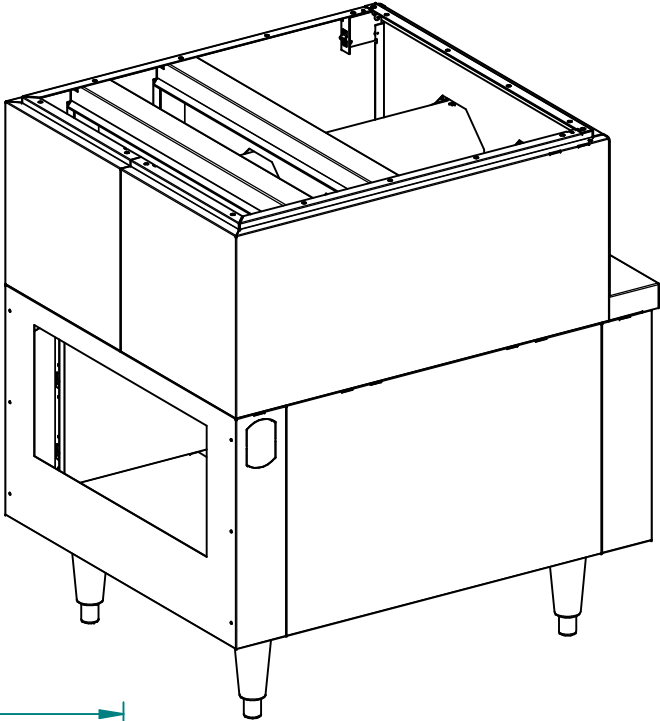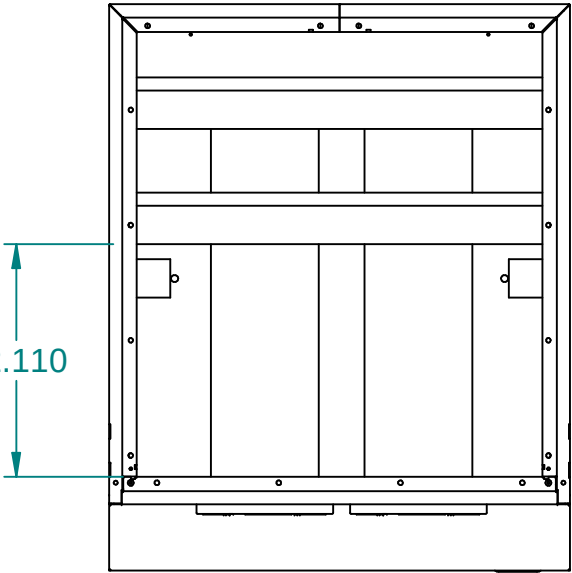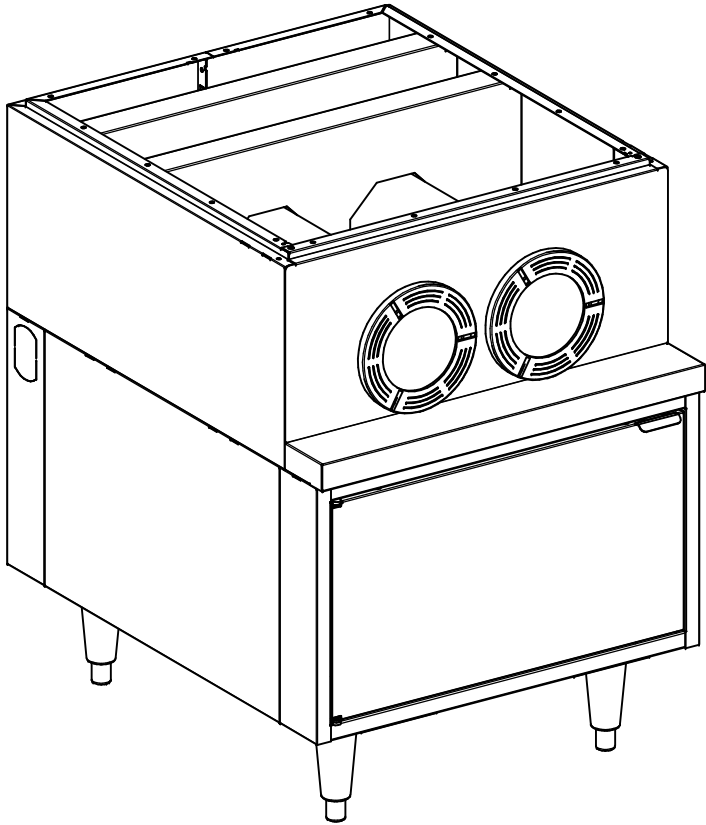

7E Tag 3301
7-Eleven #03504066
Gunmetal Gray
No Top
Black Rings

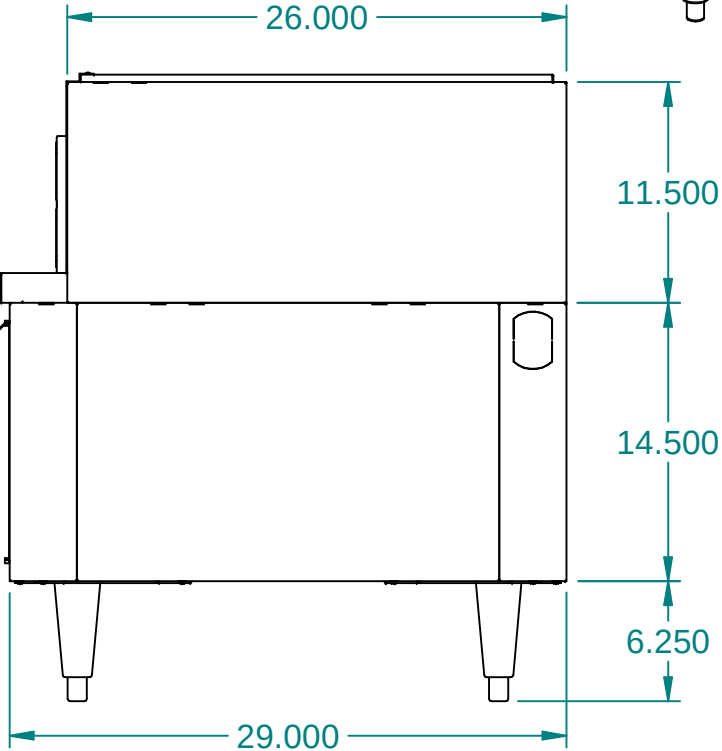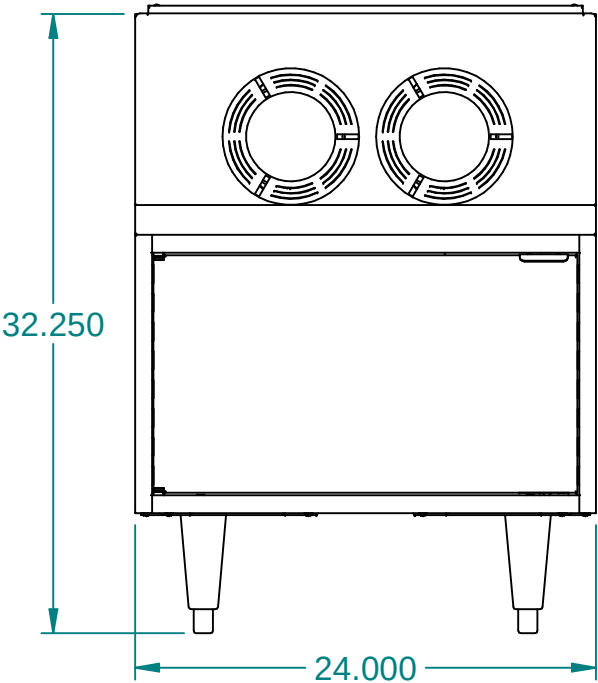

ITEM	PART NO.	DESCRIPTION	QTY
1	0130504	PKG,HDW,CBT,NOT	1
2	10012282	KIT,LEG,CNR,04CT,STD,WHDW	1
3	60102855	SPRT,23.88X10.03,CD,2C,GNEL	1
4	62009526	KITDS24311.52CGN22S,WOSPT,BRKTS	1
5	62024205	CB242926LFD-OB-0X3X11.5-WOSPT	1

These designs are proprietary information, property of ROYSTON LLC. They shall not be copied or duplicated in any manner without prior written consent.	REF # 62021139		 ROYSTON®		ROYSTON LLC ONE PICKROY ROAD JASPER, GA 30143 (770)735-3456	
		NEXT STEP SHIP				
	Tolerance Unless Otherwise Noted .XXX = ± .015 .XX = ± .030 Angles = ± 1° Hole Dia. = ± .003		PART DESCRIPTION CB24292634LFD-OB,2C-GN-WOC-11.5,L,NOT,7E			
	DRAWN BY Jeremy.Dobson		DATE 07-19-18	PART # 62024206	REV A	

ITEM #:

3302

ORACLE #:

03503177



DESCRIPTION:

6.5" FILLER

SUPPLIER:

ROYSTON LLC

7E Tag 3302
7-Eleven #03503177
Gunmetal Gray
Black

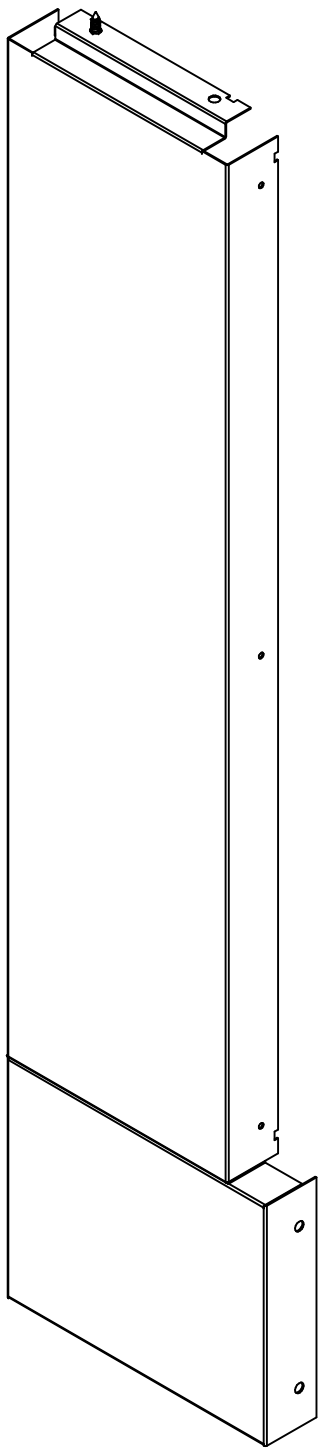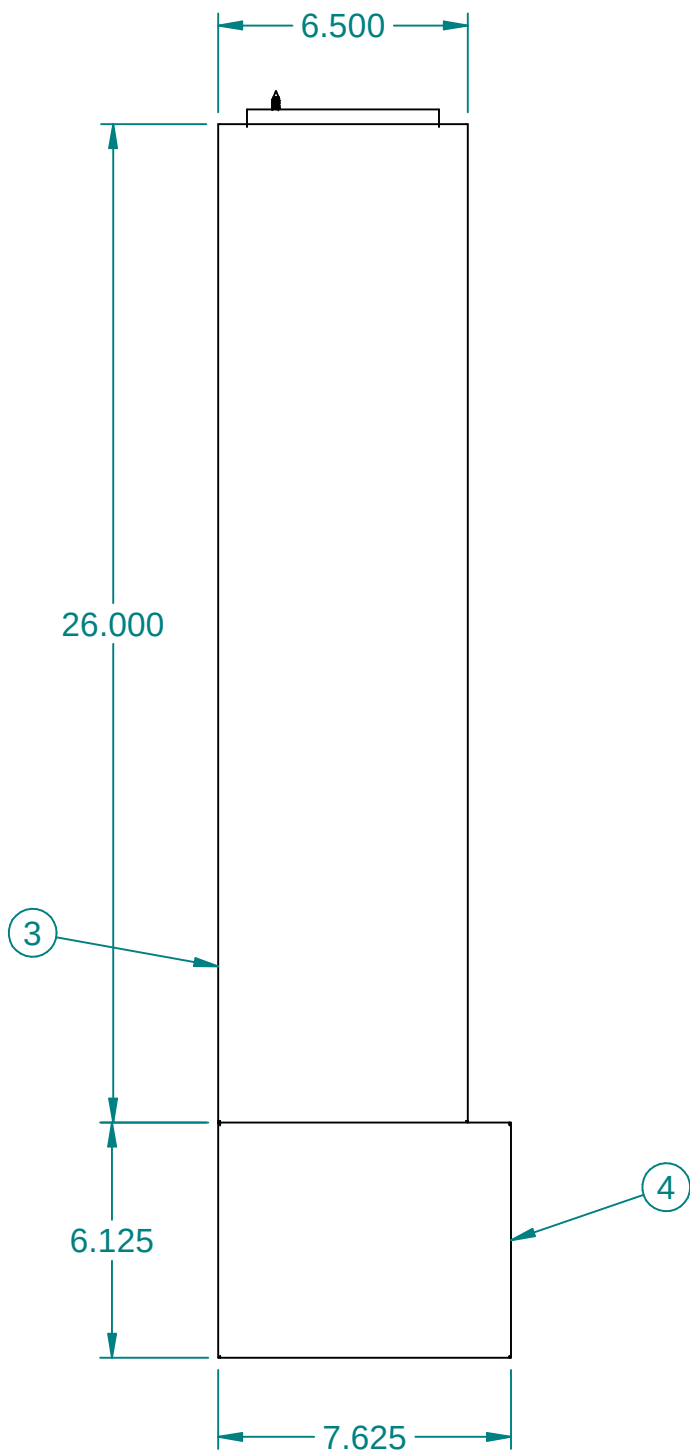

ITEM	PART NO.	DESCRIPTION	QTY
1	153022	SCR,SM,TRH,PHH,TYP A,10X.5	8
2	190102	BAG,HDW,ZIP LOCK,4 MIL,4X6	1
3	22000340	FFC,26.00X06.50	1
4	22000357	FFB,06.25X07.63	1
5	87525	ISHT,FLR,CAB	1

These designs are proprietary information, property of ROYSTON LLC. They shall not be copied or duplicated in any manner without prior written consent.	REF # 0000		 ROYSTON®				ROYSTON LLC ONE PICKROY ROAD JASPER, GA 30143 (770)735-3456		
		NEXT STEP SHIP							
	Tolerance Unless Otherwise Noted .XXX = ± .015 .XX = ± .030 Angles = ± 1° Hole Dia. = ± .003		PART DESCRIPTION CSEF06.50-34,B(33.5H)						
			ENG REP	DRAWN BY REP	DATE 07/01/02	PART # 23000760			REV A

ITEM #:

3303

ORACLE #:

03504067

DESCRIPTION:


BEVERAGE TOP KIT

SUPPLIER:

ROYSTON LLC

**SEE QUOTE AND LAYOUT
FOR ROYSTON ITEMS**

ITEM	PART NO.	DESCRIPTION	QTY
1	2300760-LH	CS-END-FLR/CB-END-FLR-6.5-34-B	1
2	23015355	PKG,SKT,FRT,05.88X36.00X04.00,WRAP	2
3	23015356	PKG,SKT,FRT,05.88X48.00X04.00,WRAP	2
4	23015357	PKG,SKT,SDE,05.88X29.00,WRAP	4
5	23015652	PKG,SKT,FRT,05.88X72.00X04.00,WRAP	2
6	23016077	PKG,SKT,CNR,FLR,05.88X04.00X04.00	2
7	60026145	CS122934DWLFD-CB-NCHT-21H-CTNR,L,NOT,7E(FFTM12)	4
8	60124385	PKG,SKT,FRT,05.88X66.00X04.00,WRAP	1
9	60139984	KT,DPAN,TMT,CLD,WIRE,21.00X07.02,1X1.25NPL,SS,7-11	3
10	62020938	A,HLD,LID,FLR,06.00X04.08X04.14,1LID,7E	3
11	62021145	HLD,STIR,COFF,ACRL,4HX4WX4L	4
12	62021373	PKG,HLD,SYRP,BTL-9,36.00X04.00X01.00,7-11	1
13	62024206	CB24292634LFD-OB,2C-GN-WOC-11.5,L,NOT,7E	3
14	62034193	GRD,SPL,12.00X18.00X23.88X23.74,MITZ,0,HEM,WOHL,GNEL	1
15	62096137	CS242934SKLFD-OB-19X18ESF-HS,L,NOT,7E	1
16	62098228	CS362934FD2-OB,L,NOT,7E (FF3)	2
17	62098797	CB24292634LFD-OB,3C-GN-WOC-11.5W,L,NOT,7E	1
18	62098800	CB36292634FD2-OB,5C-GN-WOC-11.5W,L,NOT,7E	3
19	62139027	PKG,CLIP,SKT,LEG,WHDW/ISHT(QTY4)	1
20	62163885-1	ISHT,7E,ISLD,COFF,157.5X57,FD,3DPN,LSK,LSKT,9350,TC-LH,34H	1
21	62175838	CB30292634LFD-OB,4C-GN-WOC-11.5W,L,NOT,7E(8830)	1
22	62177421	SMF,67.00X29.50,XXYX,3OB-3OBE,12.8,24.8,51.8	1
23	62177425	SMF,72.09X29.50,XZYF,2OB,1DW6SM,1OB	1
24	62177442	SMF,84.12X29.50,XFYZ,4OB,1DW6SM-RH	1
25	62177454	SMF,72.09X36.00,XFYZ,2OB,LSK-ELKA-19X18,1DW6SM	1
26	62177458	SMF,84.12X36.00,XZYF,3OB,1DW6SM,3-21DPAN,TPMT	1

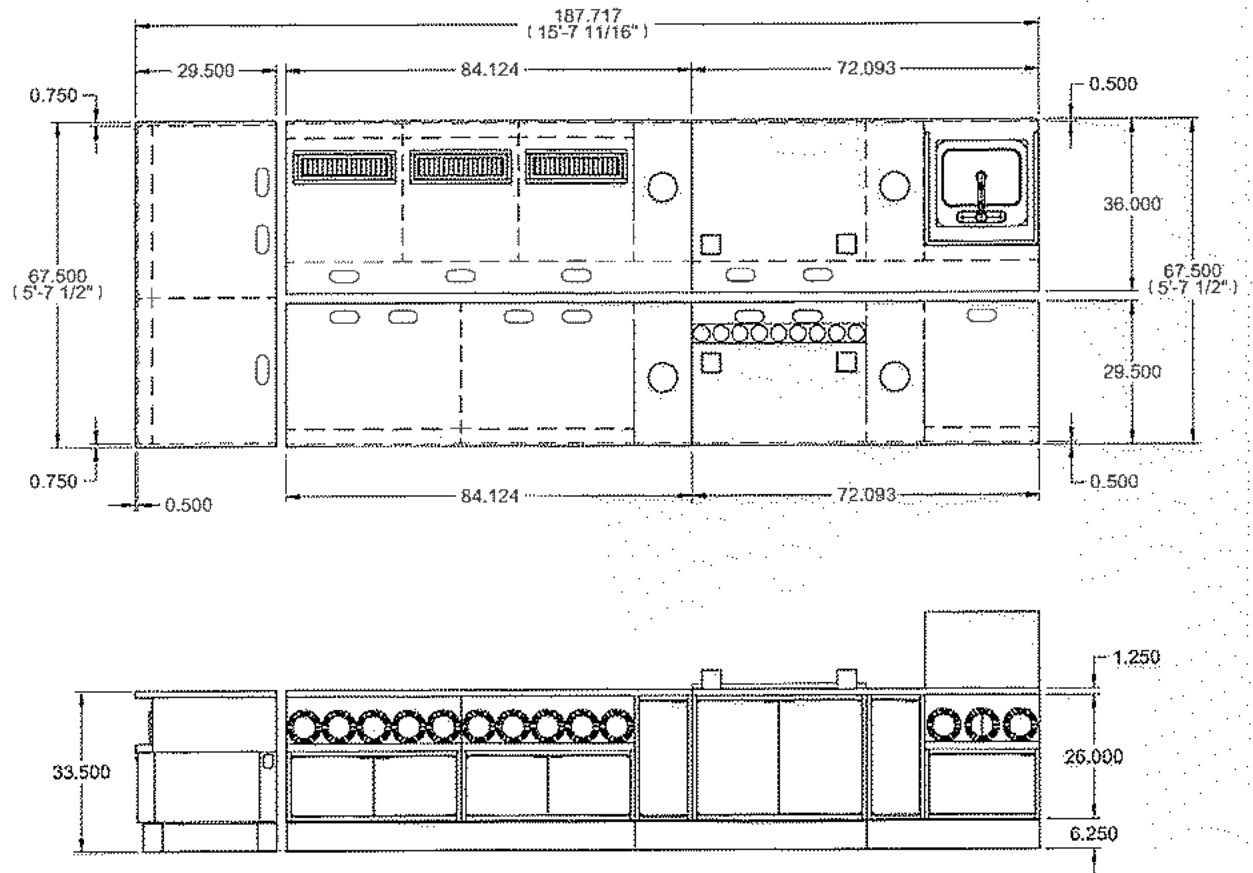



7E Tag 3303
7-Eleven #03504067
Bellavati 'Anchorage'
Solid Surface Top Kit
Cabinets Shown for Ref Only

These designs are proprietary information, property of ROYSTON LLC. They shall not be copied or duplicated in any manner without prior written consent.	REF: 62165830	 ROYSTON	ROYSTON LLC ONE PICKROY ROAD JASPER, GA 30143 (770) 735-3456	
	SHIP			
	PART DESCRIPTION			
Tolerance Unless Otherwise Noted XXX = ± .015 XX = ± .030 Angles = ± 1° Hole Cts = ± .003	ISHT,7E,ISLD,COFF,157.5X57,FD,3DPN,LSK,LSKT,9350,TC-LH,34H			
DRAWN BY: Paul Wingersahn		DATE: 01-10-24	PART NO: 62163885	REV: 1

PRINTED 1/11/2024

SHEET 1 OF 2

ITEM	PART NO.	DESCRIPTION	QTY
1	23000760-LH-	CS-END-FLR/CB-END-FLR-6.5-34-B	1
2	23015355	PKG,SKT,FRT,05.88X36.00X04.00,WRAP	2
3	23015356	PKG,SKT,FRT,05.88X48.00X04.00,WRAP	2
4	23015357	PKG,SKT,SD,E,05.88X29.00,WRAP	4
5	23015662	PKG,SKT,FRT,05.88X72.00X04.00,WRAP	2
6	23016077	PKG,SKT,CNR,FLR,05.88X04.00X04.00	2
7	60026146	CS122934DWLFD-CB-NCHT-21H-CTNR,L,NOT,7E(FFTM12)	4
8	60124385	PKG,SKT,FRT,05.88X66.00X04.00,WRAP	1
9	60139984	KIT,DPAN,TMT,CLD,WIRE,21.00X07.02,1X1.25NPL,SS,7-11	3
10	62020938	A,HLDR,LID,FLR,06.00X04.08X04.14,1LID,7E	3
11	62021145	HLDR,STIR,COFF,ACRL,4HX4WX4L	4
12	62021373	PKG,HLDR,SYRP,BTL-9,36.00X04.00X01.00,7-11	1
13	62024206	CB24292634LFD-OB,2C-GN-WOC-11.5,L,NOT,7E	3
14	62034193	GRD,SPL,12.00X16.00X23.86X23.74,M/T2.0,HEM,WOHL,GNEL	1
15	62096137	CS242934SKLFD-OB-19X18ESF-HB,L,NOT,7E	1
16	62096228	CS362934FD2-OB,L,NOT,7E (FF3)	2
17	62096787	CB24292634LFD-OB,3C-GN-WOC-11.5W,L,NOT,7E	1
18	62098800	CB36292634FD2-OB,5C-GN-WOC-11.5W,L,NOT,7E	3
19	62139027	PKG,CLIP,SKT,LEG,WHDW/SH(TQTY4)	1
20	62163885-1	ISHT,7E,ISLD,COFF,157.5X57,FD,3DPN,LSK,LSKT,9350LTC-LH,34H	1
21	62175838	CB30292634LFD-OB,4C-GN-WOC-11.5W,L,NOT,7E(BB30)	1
22	62177421	SMF,67.00X29.50,XXYX,3OB-3OBE,12.8,24 8,51.8	1
23	62177425	SMF,72.09X29.50,XZYF,2OB,1DW6SM,1OB	1
24	62177442	SMF,84.12X29.50,XYFZ,4OB,1DW6SM-RH	1
25	62177454	SMF,72.09X36.00,XYFZ,2OB,LSK-ELKA-19X18,1DW6SM	1
26	62177458	SMF,84.12X36.00,XZYF,3OB,1DW6SM,3-21DPAN,TPMT	1

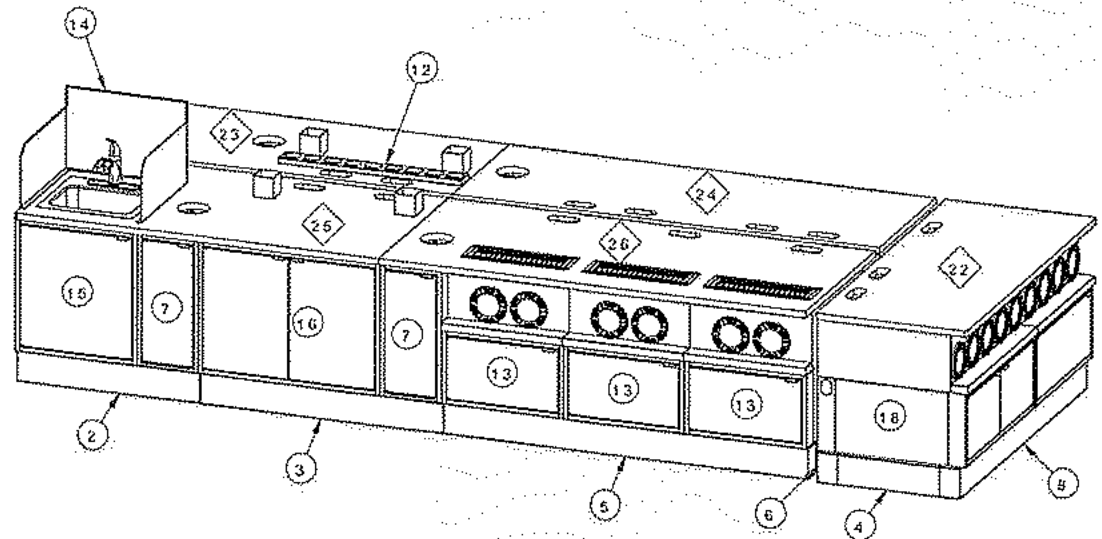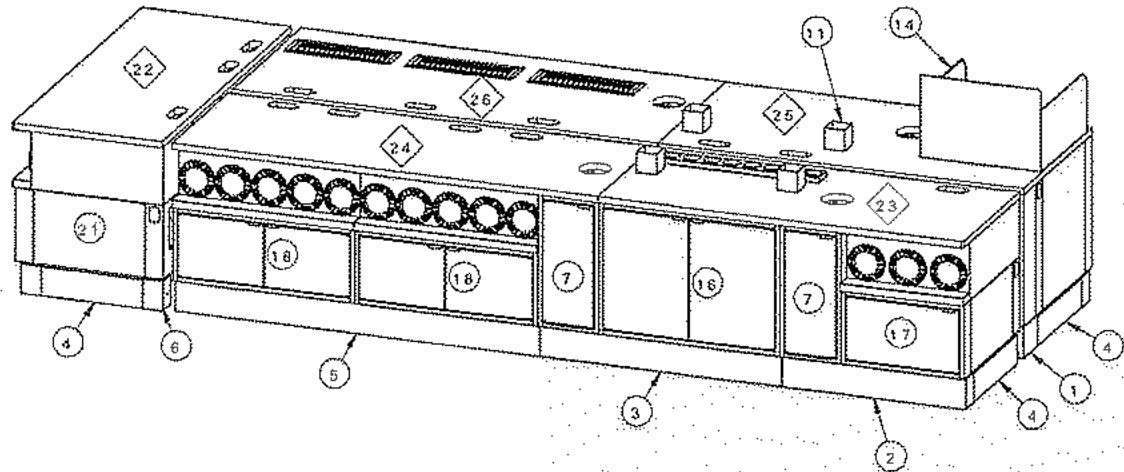

ROYSTON ROYSTON LLC
 ONE PICKNEY ROAD
 JASPER, GA 30143
 (770) 735-3456

These designs are proprietary information, property of ROYSTON LLC. They shall not be copied or duplicated in any manner without prior written consent.

PART # **62163885** REV **1**

ITEM #:

3304

ORACLE #:

03504068


DESCRIPTION:

3-TIER CONDIMENT RACK



SUPPLIER:

ROYSTON LLC


REVISION HISTORY			
REV	DESCRIPTION	DATE	BY
A		12-11-23	JAH

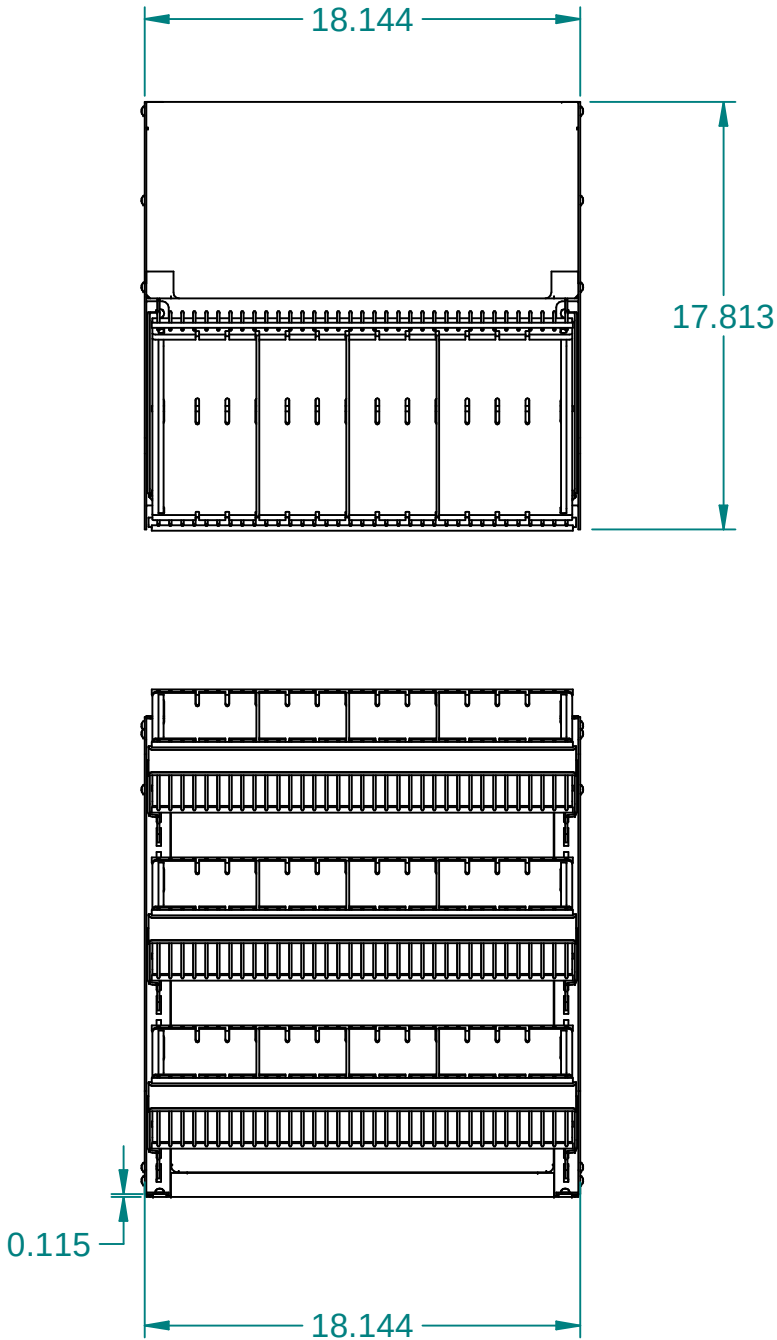

7E Tag 3304
7-Eleven #03504068
Gunmetal Gray

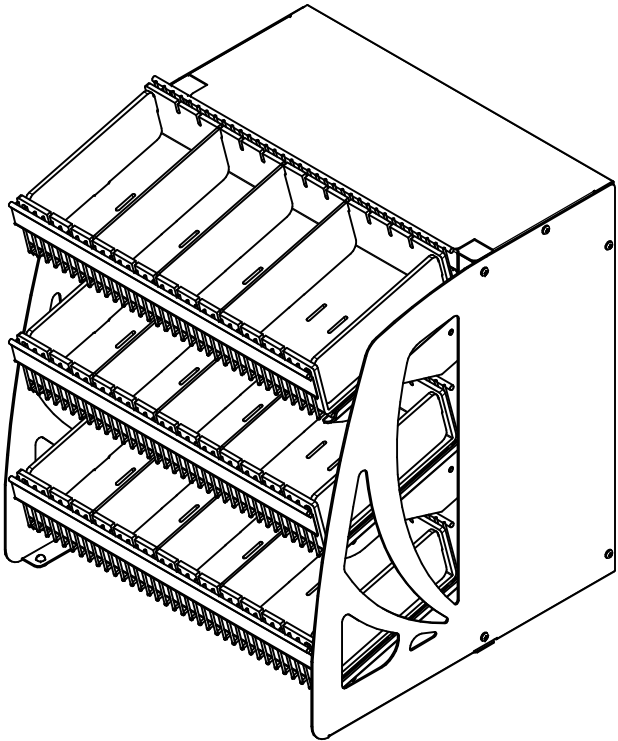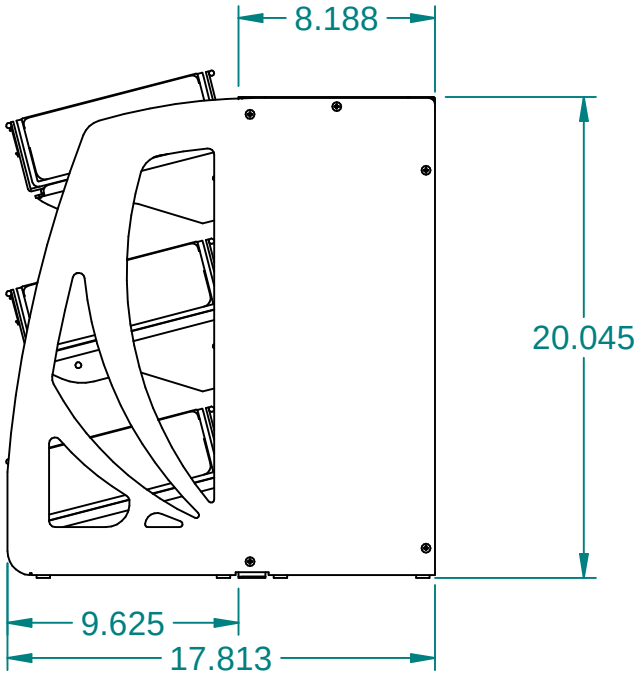

These designs are proprietary information, property of ROYSTON LLC. They shall not be copied or duplicated in any manner without prior written consent.	REF # 72003133		 ROYSTON LLC ONE PICKROY ROAD JASPER, GA 30143 (770)735-3456	
		NEXT STEP SHIP		
	Tolerance Unless Otherwise Noted .XXX = ± .015 .XX = ± .030 Angles = ± 1° Hole Dia. = ± .003		PART DESCRIPTION PKG,RACK,LID,TIER,3,18X20X18.750,RAD,CUTOUT,ADJ	
	DRAWN BY Jon.Hendrix	DATE 12-11-23	PART # 72043276	REV A

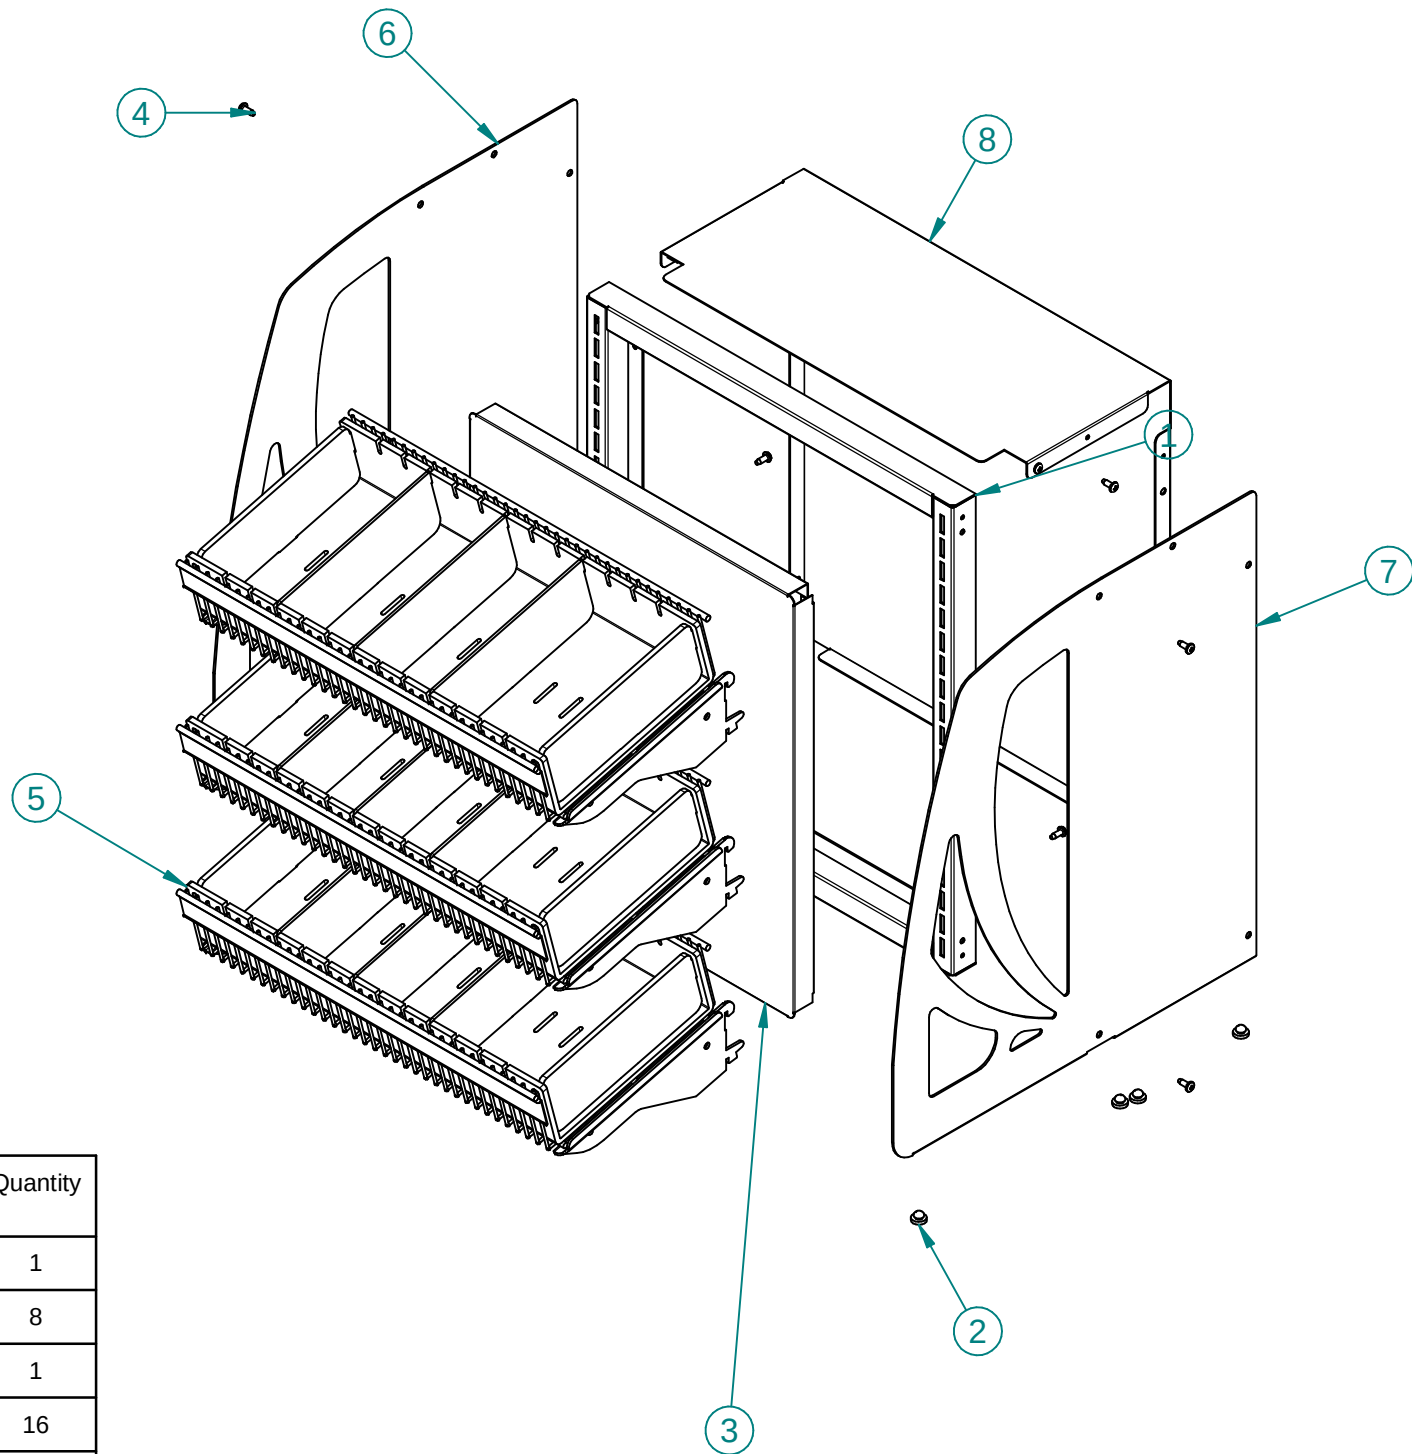

Item Number	Document Number	Title	Quantity
1	72003120	A,FR,RACK,LID,18.00X20.00	1
2	198798	BMPR,RUB,BLK,IND,1138-26012	8
3	72003136	PNL,BCK,RACK,CHIP,15.940X17.940	1
4	27035-01	SCR,PNH,RK,BLK,10-24X1/2	16
5	72000458	PKG,SHV,RACK,LID,18,CDMT,DIVR	3
6	72014885	PNL,END,LH,RACK,LID,20X17.813RAD,CUTOUT,ADJ	1
7	72014886	PNL,END,RH,RACK,LID,20X17.813,RAD,CUTOUT,ADJ	1
8	72043277	CVR,TOP,RACK,TIER,18	1



ROYSTON[®]
ONE PICKROY ROAD
JASPER, GA 30143
(770)735-3456

These designs are proprietary information, property of ROYSTON LLC. They shall not be copied or duplicated in any manner without prior written consent.

PART #72043276REV
A

ITEM #:

3305

ORACLE #:

03504069


DESCRIPTION:

12" SHELVING END SCREEN

SUPPLIER:


ROYSTON LLC

REVISION HISTORY			
REV	DESCRIPTION	DATE	BY
A		11-16-23	JAH

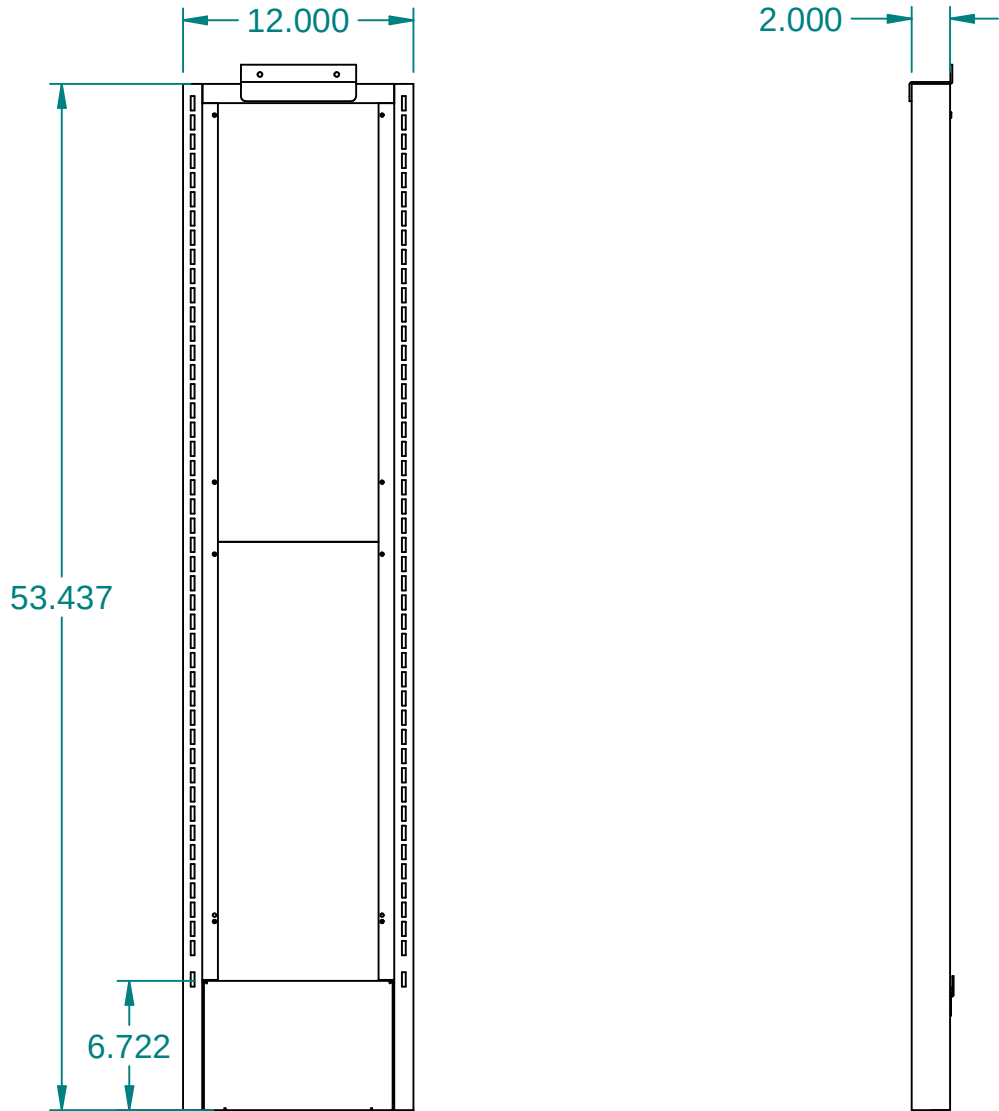

Item Number	Document Number	Title	Quantity
1	72019302	A,FR,ESCN,BCK,DBL,12X54	1
2	72019309	PNL,BCK,MTL,ESCN,12X54	4
3	151009	RVT,POP,STL,SD-64-BS	4
4	10020448	SCR,SM,PNH,PHH,TT,8-32X3/4	8
5*	10025823-XXM	A,HDW,SCRN,END	1
6	72019310	ZEE,RTNR,WALL,BTM,12	1
7	72019305	A,BSE,INSE,ESCN,WALL,STD,12	1
8	10014872	ZEE,RTNR,TOP	1

7E Tag 3305
7-Eleven #03504069
Gunmetal Gray

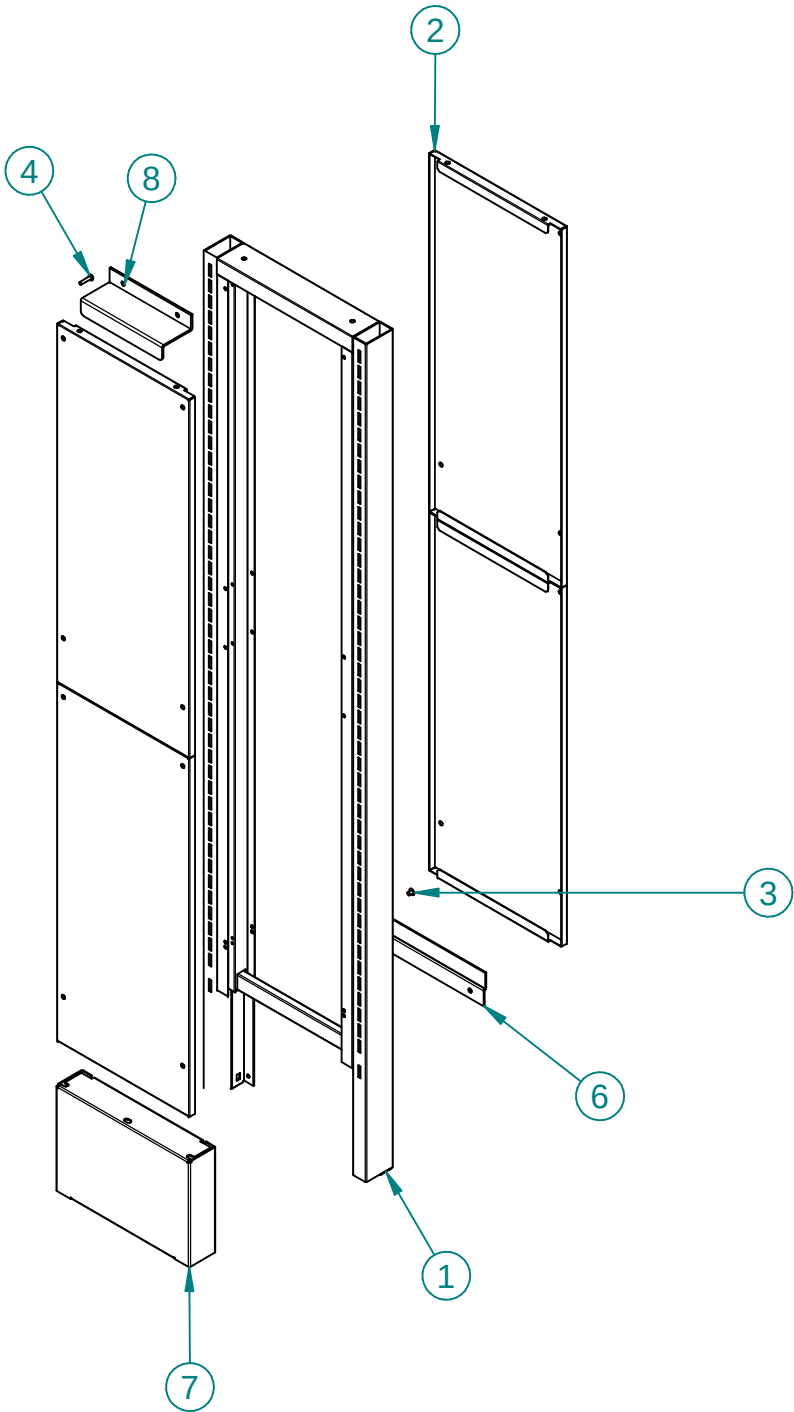

These designs are proprietary information, property of ROYSTON LLC. They shall not be copied or duplicated in any manner without prior written consent.	REF # 72019300		 ROYSTON®		ROYSTON LLC ONE PICKROY ROAD JASPER, GA 30143 (770)735-3456	
		NEXT STEP				
		SHIP	PART DESCRIPTION			
	Tolerance Unless Otherwise Noted .XXX = ± .015 .XX = ± .030 Angles = ± 1° Hole Dia. = ± .003		ESCN,DBL,BSE,INSE,M/M,12X54,WALL			
DRAWN BY		DATE		PART #	REV	
Jon.Hendrix		11-16-23		72042975	A	

ITEM #:

3306

ORACLE #:

03504070



DESCRIPTION:

18" SHELVING END SCREEN

SUPPLIER:

ROYSTON LLC

REVISION HISTORY			
REV	DESCRIPTION	DATE	BY
A		10-06-22	JAH

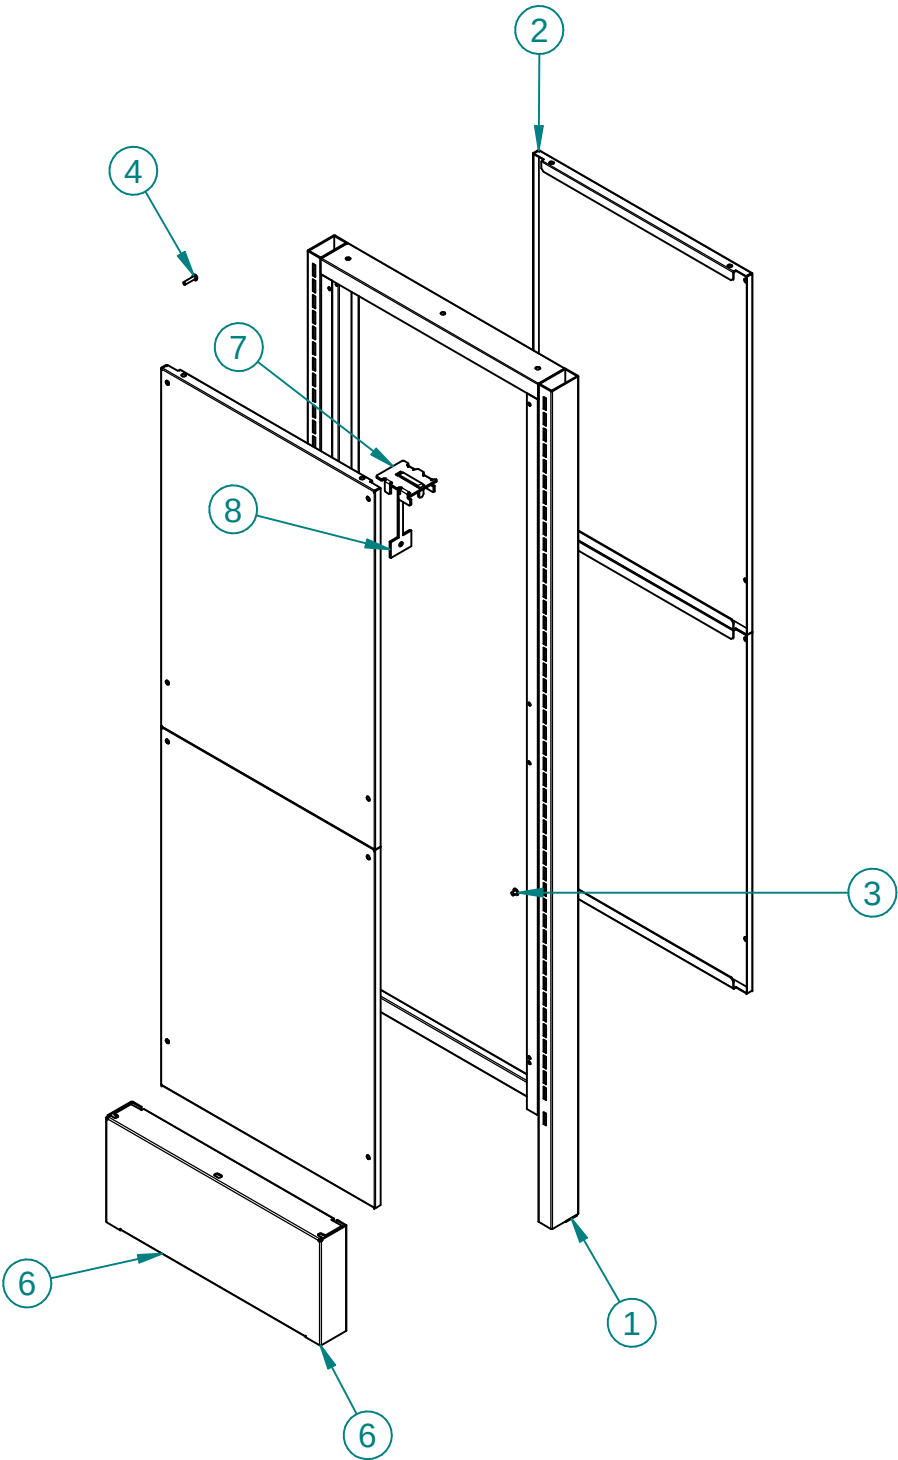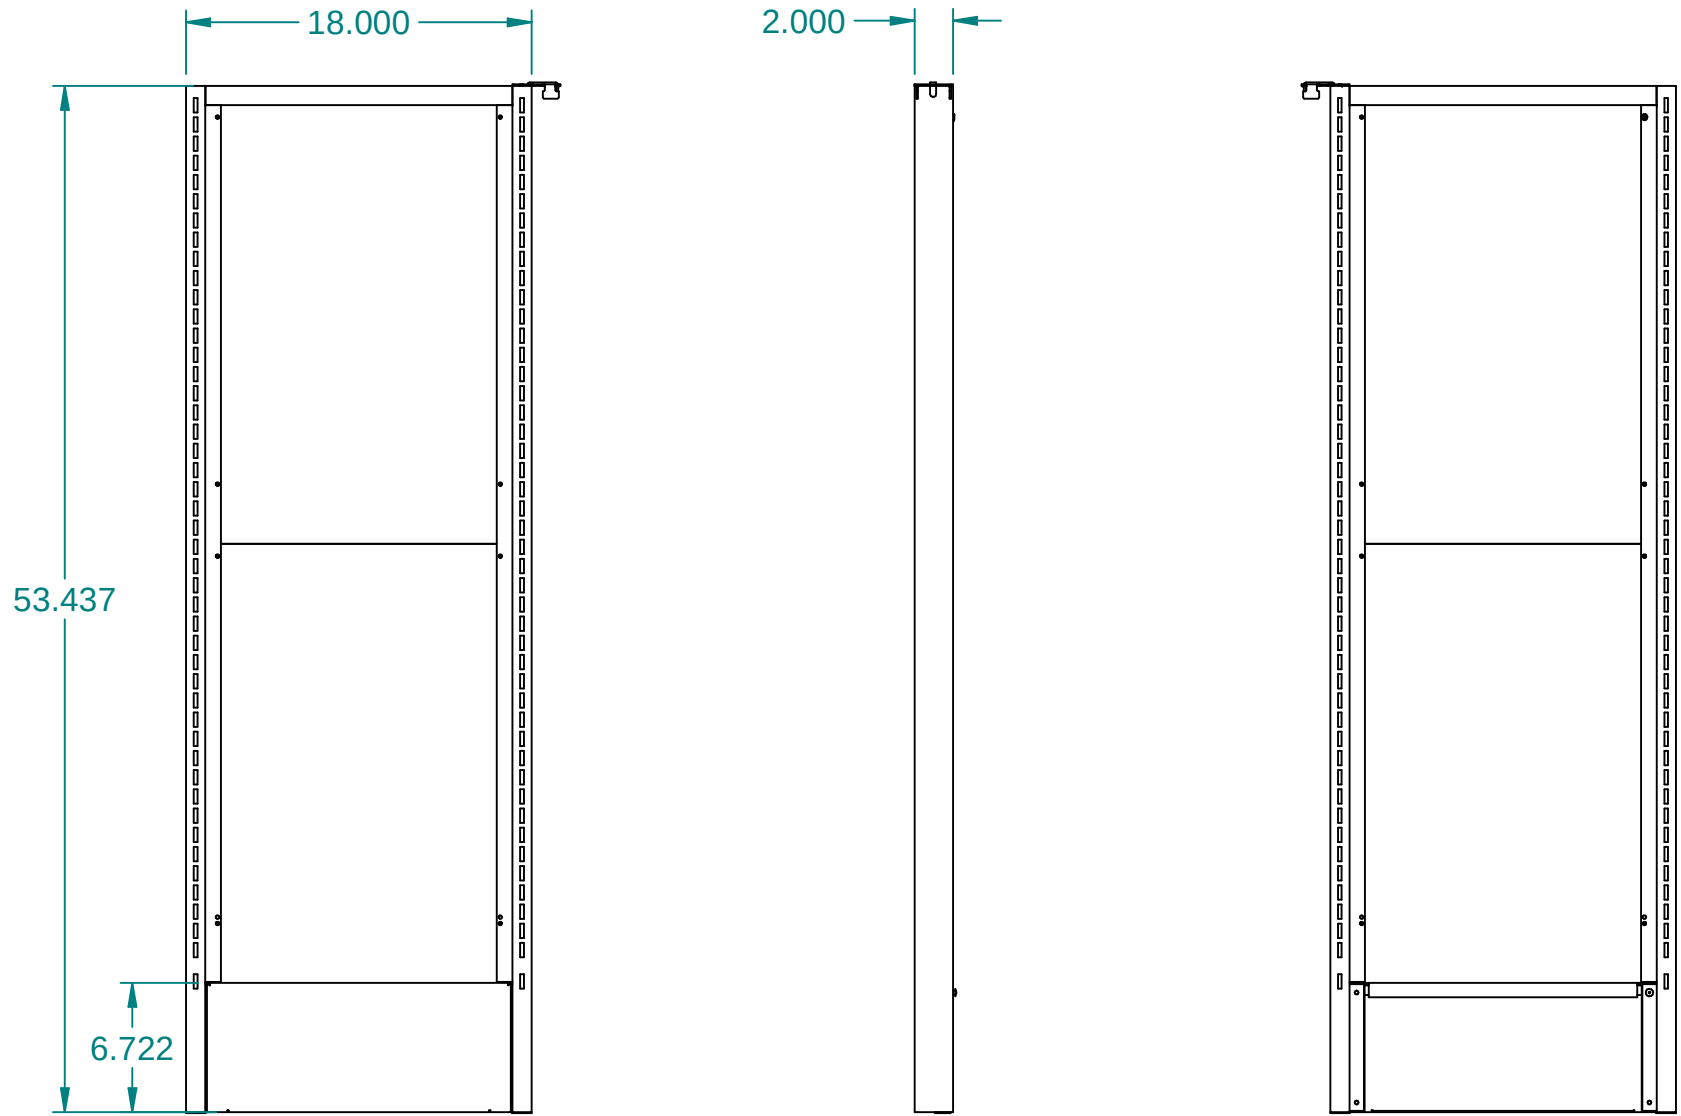

Item Number	Document Number	Title	Quantity
1	72000388	A,FR,ESCN,BCK,DBL,18X54	1
2	72000400	PNL,BCK,MTL,ESCN,18X54	4
3	151009	RVT,POP,STL,SD-64-BS	4
4	10020448	SCR,SM,PNH,PHH,TT,8-32X3/4	8
5*	10025823-XXM	A,HDW,SCRN,END	1
6	72002349	A,BSE,INSE,ESCN,WALL,STD,18	1
7	10006794	CONN,TOP,UPR,2,STD	1
8	10006795	TOOL,PO,CONN,SHVG,RMM	1

7E Tag 3306
7-Eleven #03504070
Gunmetal Gray

These designs are proprietary information, property of ROYSTON LLC. They shall not be copied or duplicated in any manner without prior written consent.

REF # 72002348

NEXT STEP SHIP

Tolerance Unless Otherwise Noted
.XXX = ± .015
.XX = ± .030
Angles = ± 1°
Hole Dia. = ± .003

ROYSTON®

ROYSTON LLC
ONE PICKROY ROAD
JASPER, GA 30143
(770)735-3456

PART DESCRIPTION
ESCN,DBL,BSE,INSE,M/M,18X54,WALL

DRAWN BY
Jon.Hendrix

DATE
10-06-22

PART #
72037129

REV
A

ITEM #:

3307

ORACLE #:

03504071

DESCRIPTION:

24" SHELVING END SCREEN

SUPPLIER:

ROYSTON LLC

ITEM #:

3308

ORACLE #:

03504072

DESCRIPTION:

30" SHELVING END SCREEN

SUPPLIER:

ROYSTON LLC

ITEM #:

3309

ORACLE #:



03504073

DESCRIPTION:


36" SHELVING END SCREEN

SUPPLIER:

ROYSTON LLC

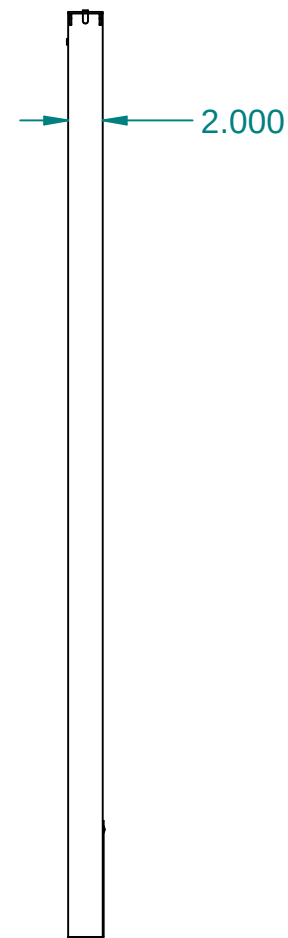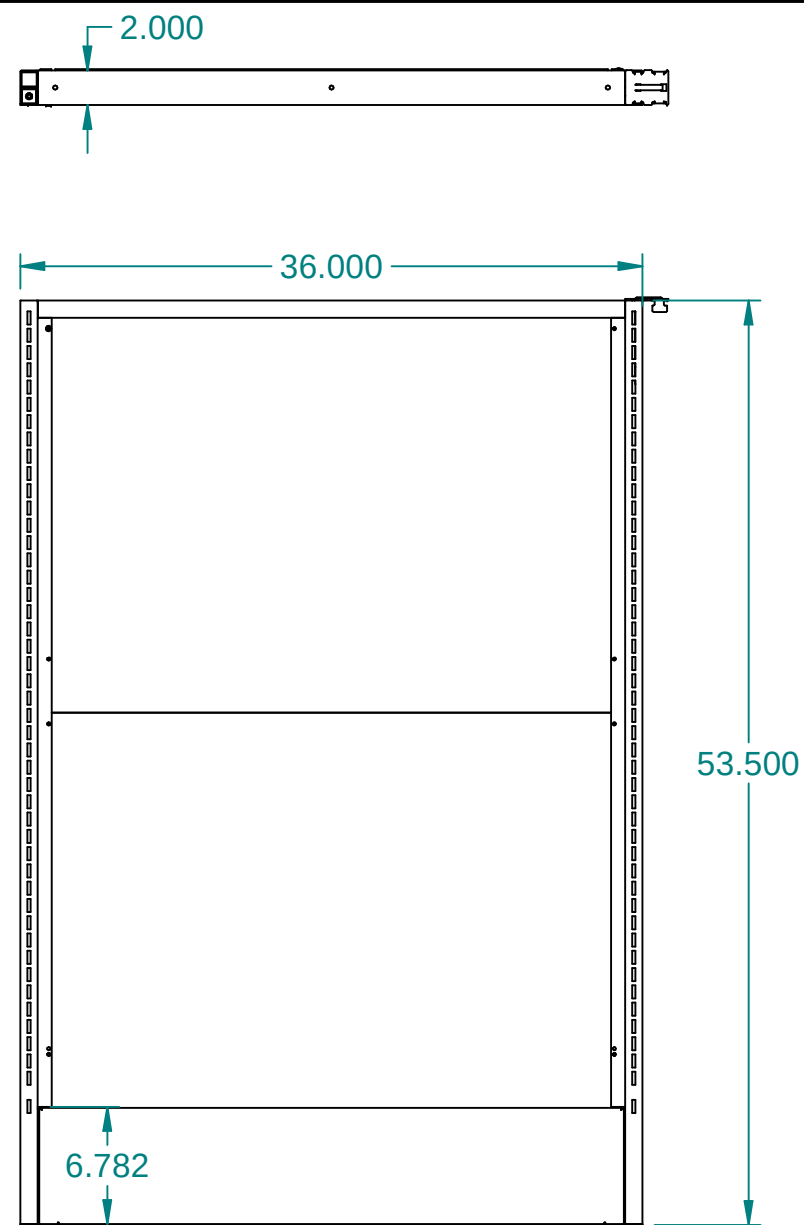

REVISION HISTORY			
REV	DESCRIPTION	DATE	BY
A		10-06-22	JAH

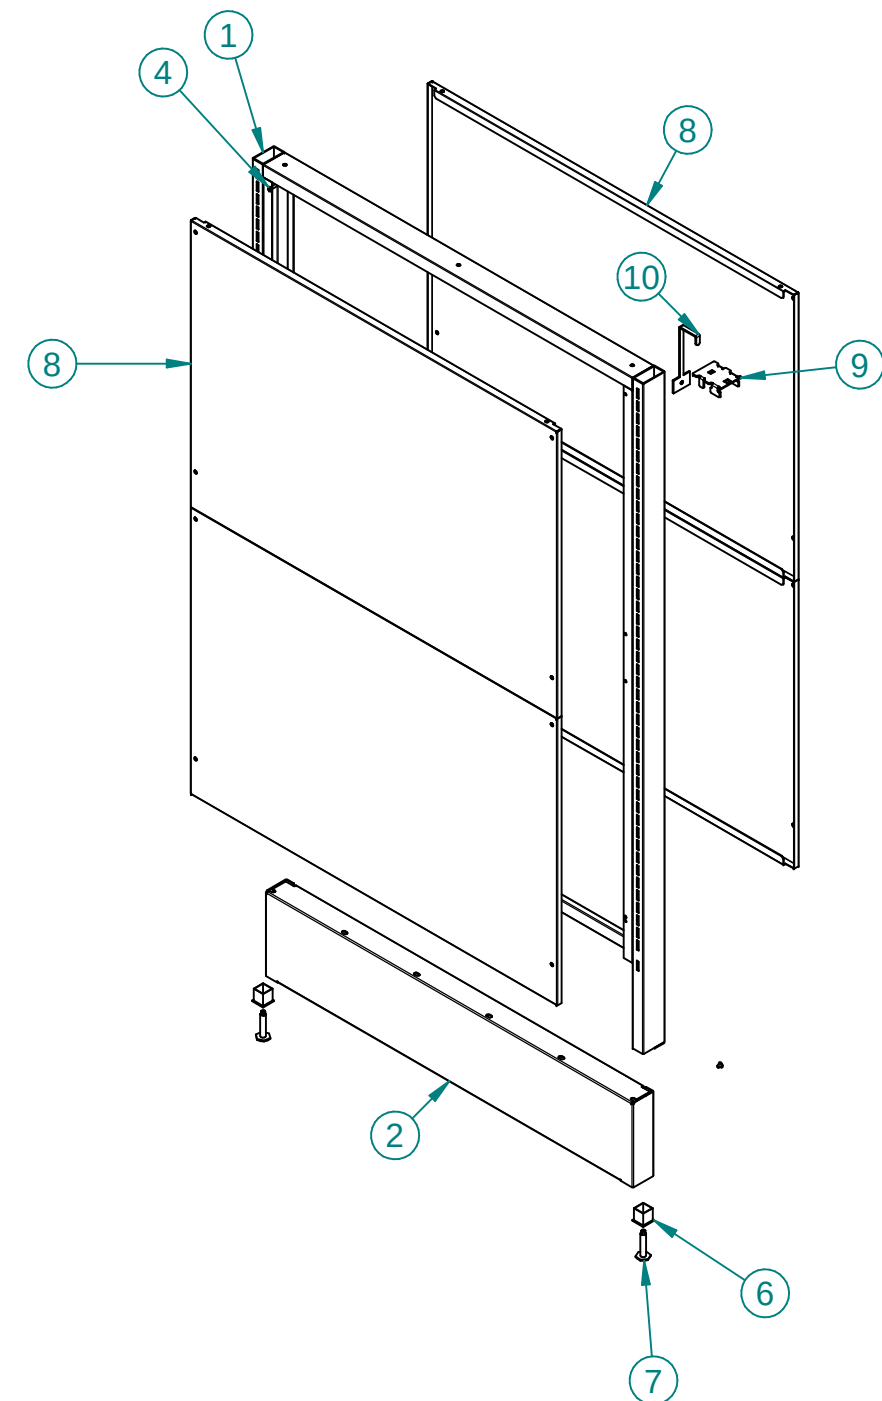

Item Number	Document Number	Title	Quantity
1	10020016	A,FR,ESCN,BCK,DBL,36X54	1
2	72002360	A,BSE,INSE,ESCN,WALL,STD,36	1
3*	151009	RVT,POP,STL,SD-64-BS	4
4	10020448	SCR,SM,PNH,PHH,TT,8-32X3/4	8
5*	196479	INSR,E/C,GLD,1X2,RECT,BLK	2
6	196517	ADPT,LVLR,3/8-16,1X1	2
7	196375	LVLR,HEX,FHS3331,ZN.375-16X2	2
8	10015729	PNL,BCK,MTL,ESCN,36X54	4
9	10006794	CONN,TOP,UPR,2,STD	1
10	10006795	TOOL,PO,CONN,SHVG,RMM	1

7E Tag 3309
7-Eleven #03504073
Gunmetal Gray

These designs are proprietary information, property of ROYSTON LLC. They shall not be copied or duplicated in any manner without prior written consent.	REF # 72002357		 ROYSTON®		ROYSTON LLC ONE PICKROY ROAD JASPER, GA 30143 (770)735-3456	
		NEXT STEP SHIP				
	Tolerance Unless Otherwise Noted .XXX = ± .015 .XX = ± .030 Angles = ± 1° Hole Dia. = ± .003		PART DESCRIPTION ESCN,DBL,INSE,M/M,36X54,WALL			
	DRAWN BY Jon.Hendrix		DATE 10-06-22	PART # 72037131		

ITEM #:

3312

ORACLE #:

03504074

DESCRIPTION:

36" DROP WASTE CABINET

SUPPLIER:

ROYSTON LLC

ITEM #:

3316

ORACLE #:


03504077

DESCRIPTION:



41.5" SNEEZE GUARD

SUPPLIER:

ROYSTON LLC

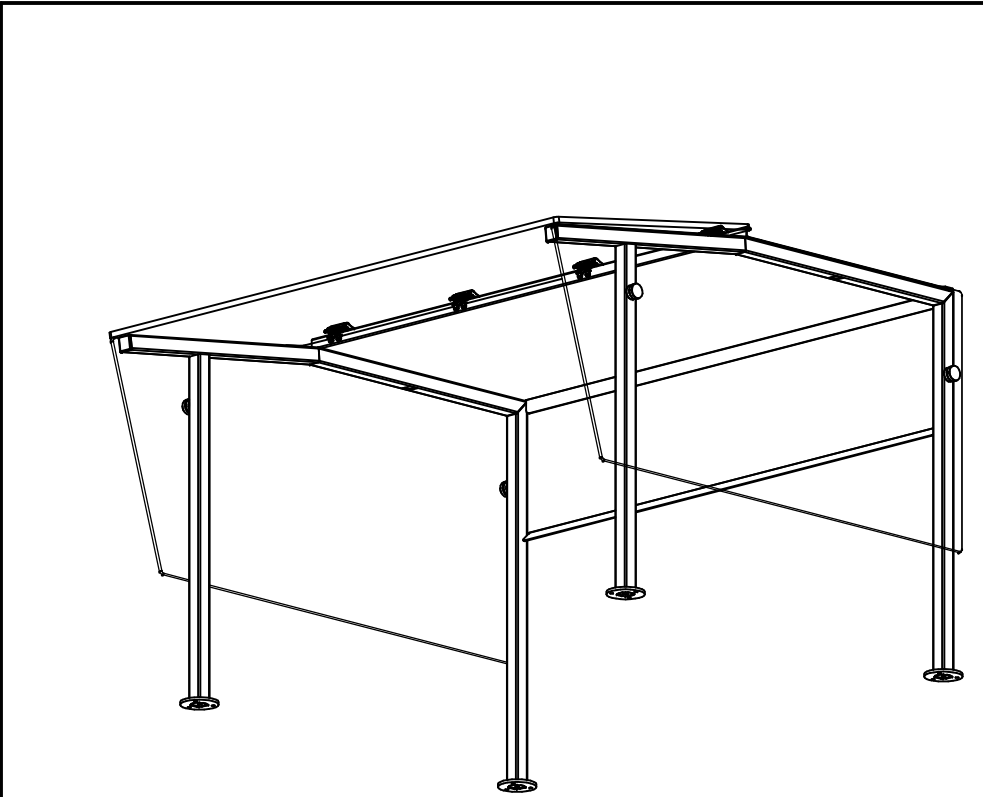


ITEM	PART NO.	DESCRIPTION	QTY
1	0772665	WS,FL,SS,#8	8
2	0772707	WS,FL,SS,#10	12
3	0796409	SCR,SM,FLH,PHH,SS,10X.750	12
4	0798041	SCR,FLH,PHH,MS,10-24X1-1/2,SS	12
5	157509	NUT,HT,KEPS,ZN,10-24	12
6	60115196	SCR,WD,FLH,PHH,ZN,#10X1-1/4, MCM# 90031A249	12
7	62003292	SDOF,01.00ODXBRSS,CRL#CAP1BS	4
8	62007559	PLUG,HEYCOG5287,1X1,.083WALL,BLK	2
9	62014080	SCR,MS,TRH,PHH,SS,1/4-20X3/8,18-8	8
10	62136514	A,FRM,SZGD,36.6X26.0,8D,RH,END,TOP-SDE-GL, FXD-SS-BCK,LCUT	1
11	62136517	A,FRM,SZGD,36.6X26.0,8D,LH,END,TOP-SDE-GL, FXD-SS-BCK,LCUT	1
12	62136552	PNL,CVR,SZGD,FXD,40.00X09.09,SS,7E	1
13	62146177	LEX,CLR,00.38X41.25X18.13,4HNG	1
14	62155135	GL,END,TMPD,6MMX37.71X17.62X172DG, 107DG-FRT,2HL	2
15	62165539	NUT,CAP,ACRN,ZN,LK,M4X0.7,90582A111	8
16	62165547	SCR,MS,PNH,PHH,SS,M4X0.7X20MM, MC92000A228	8
17	62167085	PKG,PLT,TOP,SZGD,4HNG,40.00X18.80	1

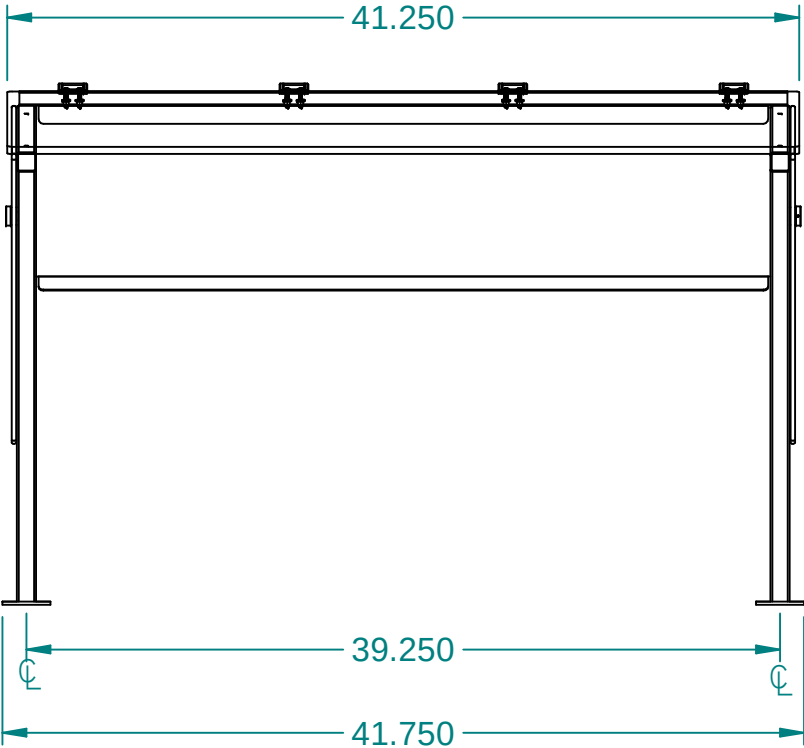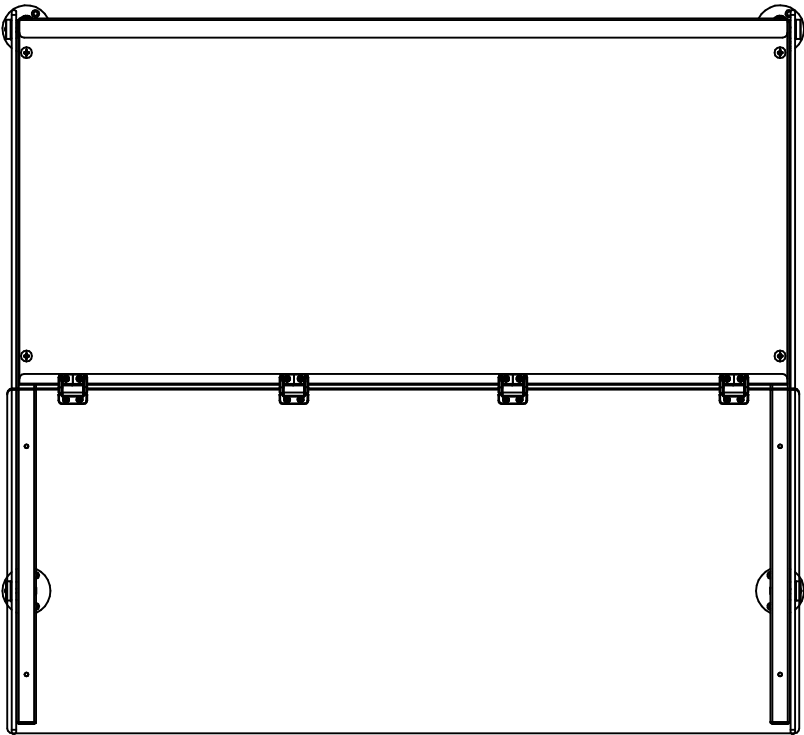


7E Tag 3316
7-Eleven #03504077
Silver Cloud

REVISION HISTORY			
REV	DESCRIPTION	DATE	BY
E	ECN 62965 WAS 41.5" WIDE. ADDED MTG HARDWARE.	01-22-24	REP
D	ECN 62916 DELETED TOP PLATE, ADDED ASSY WITH HINGES ATTACHED	08-11-23	REP
C	ECN 62900 CHANGE PLEXI FRT HARDWARE TO METRIC WITH LK NUT	07-14-23	REP

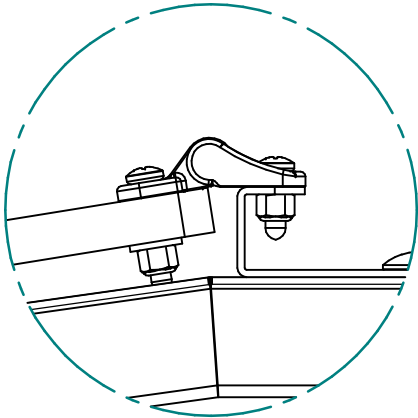

DETAIL D

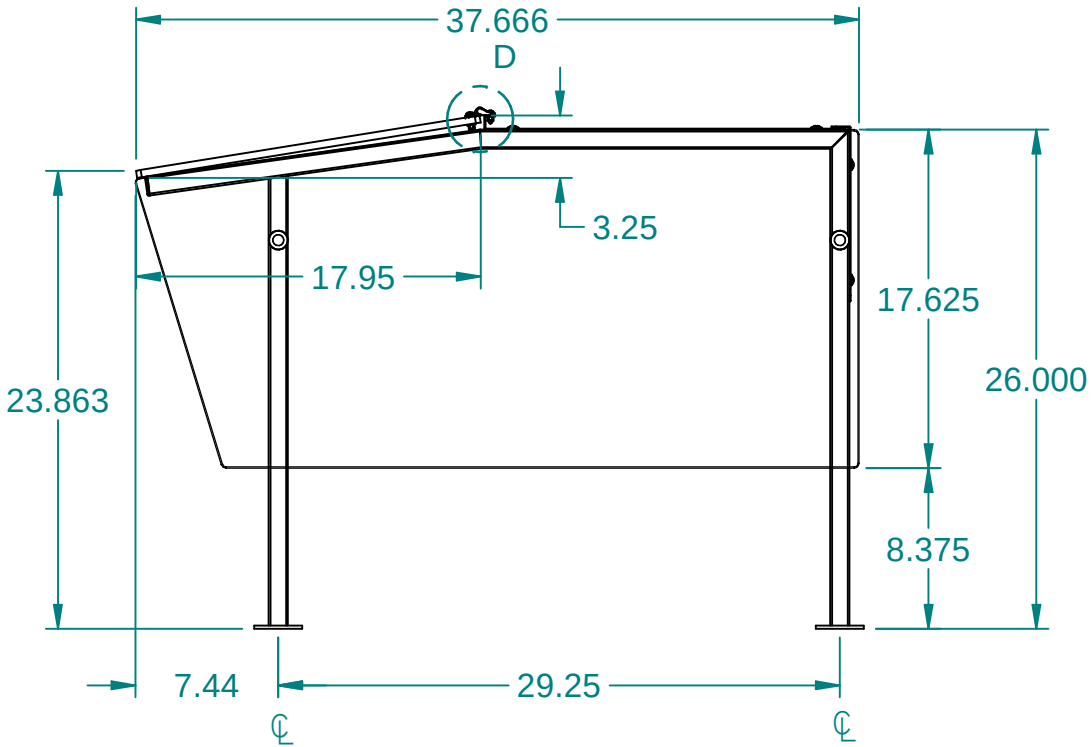


These designs are
proprietary
information, property
of ROYSTON LLC.
They shall not be
copied or duplicated in
any manner without
prior written consent.

REF #	62144049
NEXT STEP	SHIP
Tolerance Unless Otherwise Noted .XXX = ± .015 .XX = ± .030 Angles = ± 1° Hole Dia. = ± .003	




ROYSTON LLC
ONE PICKROY ROAD
JASPER, GA 30143
(770)735-3456

PART DESCRIPTION			
PKG,SZGD,41.3X37.7X26,LEXF,SDOF,FXDSSBP,17.6SDE-GL,LCUT,7E			
DRAWN BY	DATE	PART #	REV
Rob.Parr	07-27-22	62146174	E

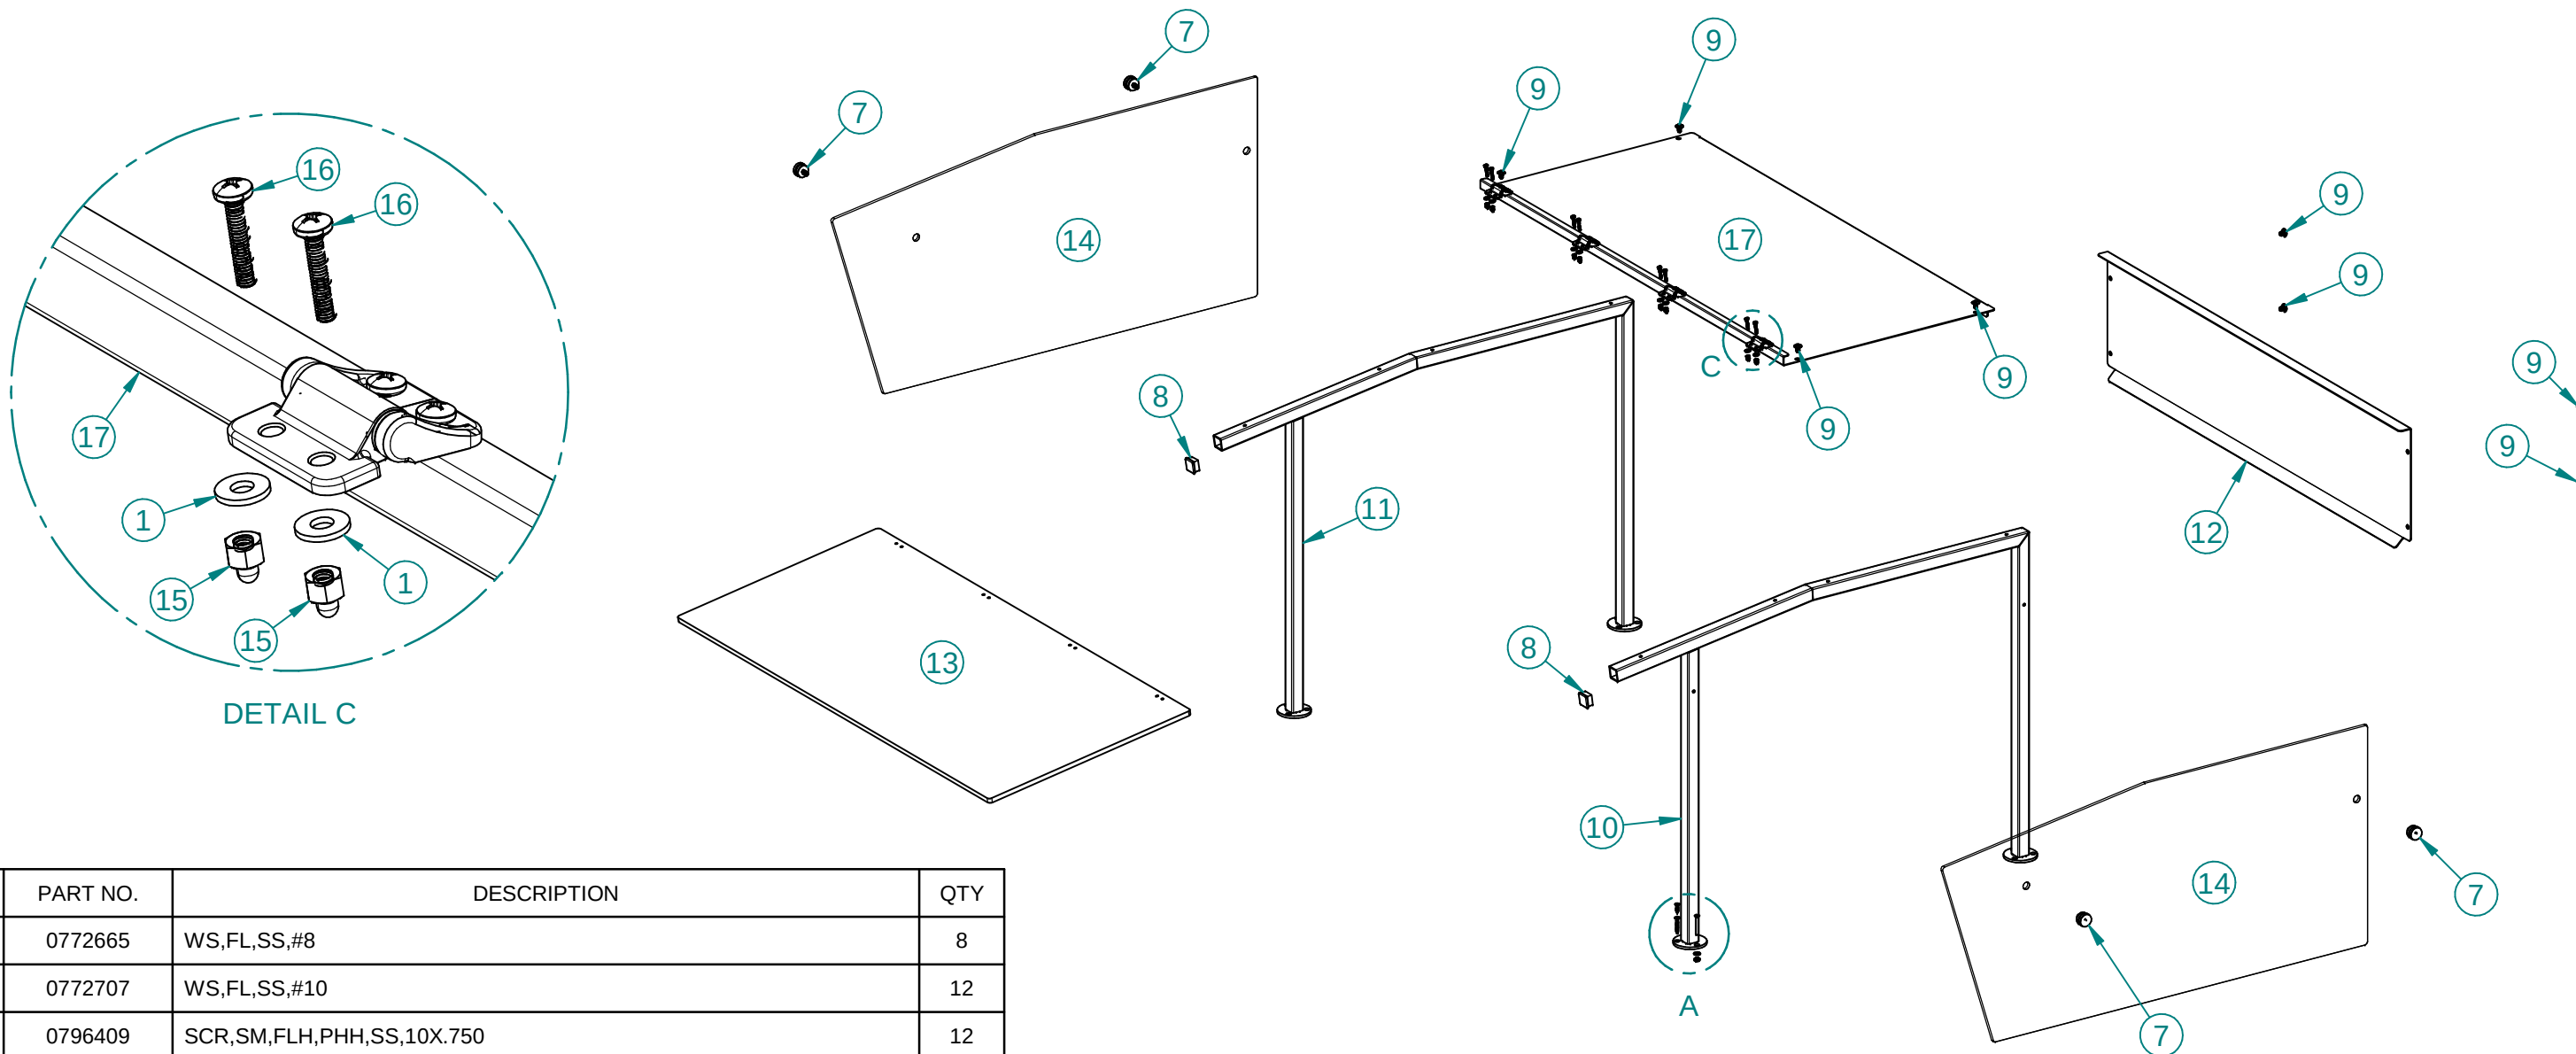

DETAIL C

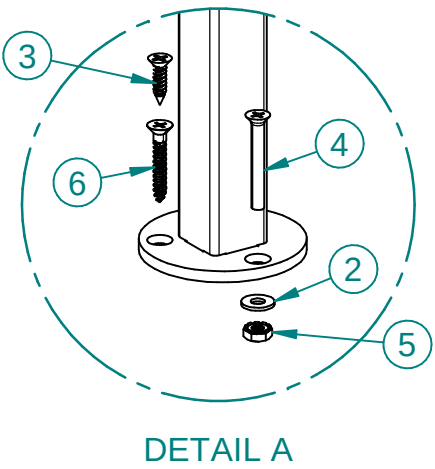

DETAIL A

ITEM	PART NO.	DESCRIPTION	QTY
1	0772665	WS,FL,SS,#8	8
2	0772707	WS,FL,SS,#10	12
3	0796409	SCR,SM,FLH,PHH,SS,10X.750	12
4	0798041	SCR,FLH,PHH,MS,10-24X1-1/2,SS	12
5	157509	NUT,HT,KEPS,ZN,10-24	12
6	60115196	SCR,WD,FLH,PHH,ZN,#10X1-1/4, MCM# 90031A249	12
7	62003292	SDOF,01.00ODXBRSS,CRL#CAP1BS	4
8	62007559	PLUG,HEYCOG5287,1X1,.083WALL,BLK	2
9	62014080	SCR,MS,TRH,PHH,SS,1/4-20X3/8,18-8	8
10	62136514	A,FRM,SZGD,36.6X26.0,8D,RH,END,TOP-SDE-GL,FXD-SS-BCK,LCUT	1
11	62136517	A,FRM,SZGD,36.6X26.0,8D,LH,END,TOP-SDE-GL,FXD-SS-BCK,LCUT	1
12	62136552	PNL,CVR,SZGD,FXD,40.00X09.09,SS,7E	1
13	62146177	LEX,CLR,00.38X41.25X18.13,4HNG	1
14	62155135	GL,END,TMPD,6MMX37.71X17.62X172DG,107DG-FRT,2HL	2
15	62165539	NUT,CAP,ACRN,ZN,LK,M4X0.7,90582A111	8
16	62165547	SCR,MS,PNH,PHH,SS,M4X0.7X20MM,MC92000A228	8
17	62167085	PKG,PLT,TOP,SZGD,4HNG,40.00X18.80	1



ROYSTON LLC
 ONE PICKROY ROAD
 JASPER, GA 30143
 (770)735-3456

These designs are proprietary information, property of ROYSTON LLC. They shall not be copied or duplicated in any manner without prior written consent.

PART #	62146174	REV	E
--------	----------	-----	---

ITEM #:

3325

ORACLE #:

03502135


DESCRIPTION:

3-TIER CONDIMENT RACK




SUPPLIER:

ROYSTON LLC


REVISION HISTORY			
REV	DESCRIPTION	DATE	BY
B	ECO 7486I - UPDATED TO REFLECT CHANGES	09-29-21	JAH
A		09-19-18	JAH

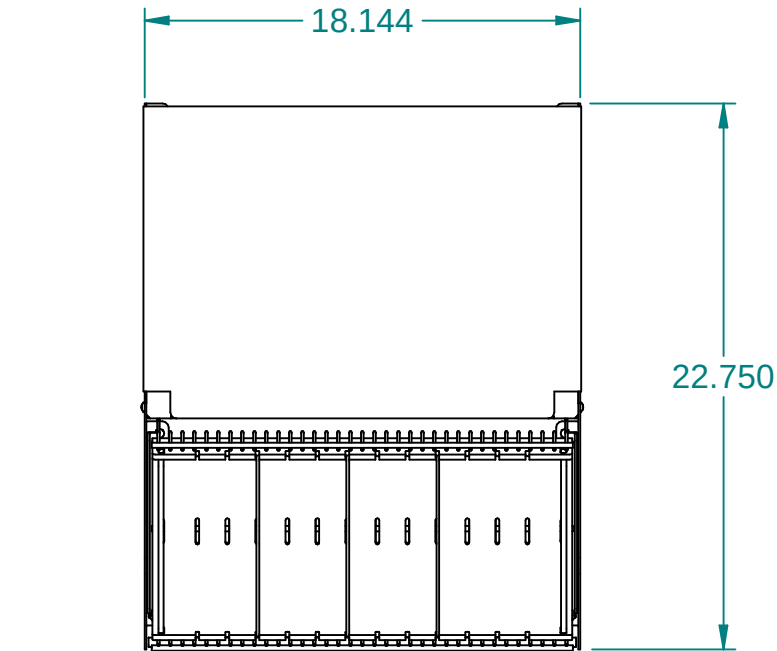

7E Tag 3325
7-Eleven #03502135
Gunmetal Gray

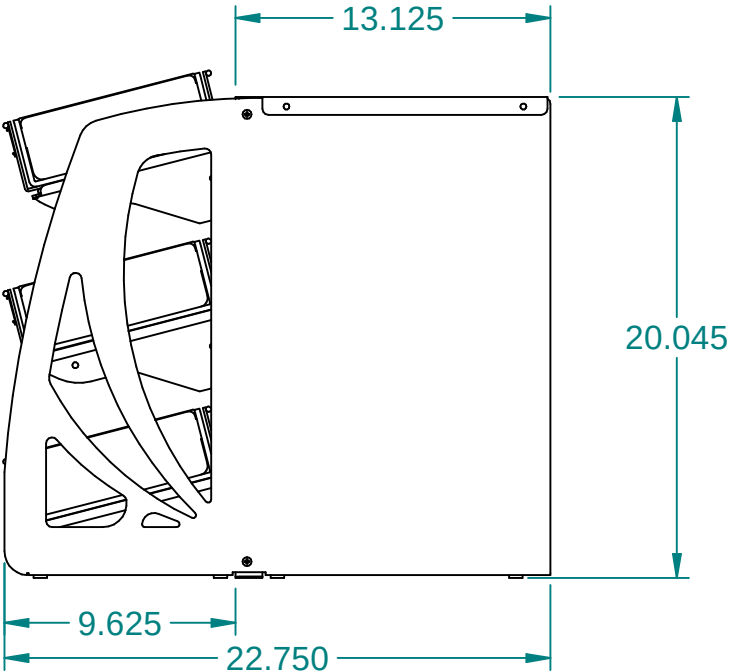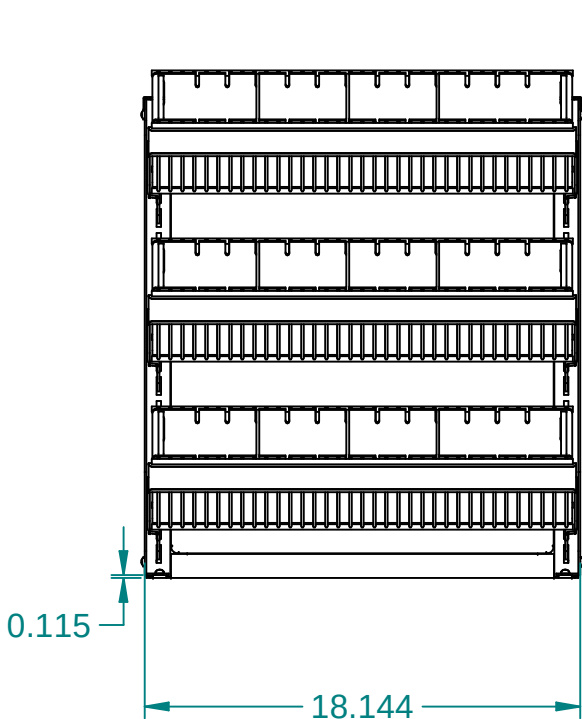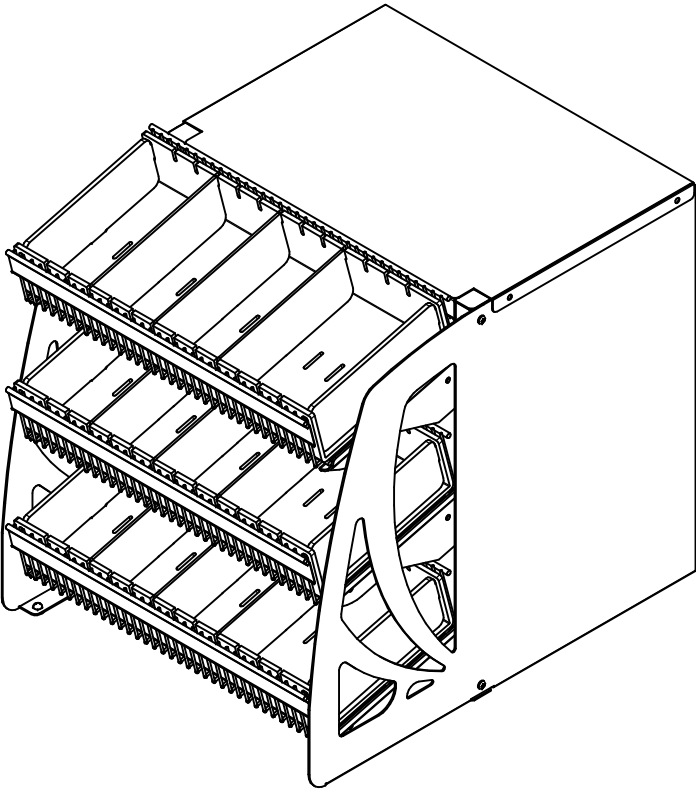

These designs are proprietary information, property of ROYSTON LLC. They shall not be copied or duplicated in any manner without prior written consent.	REF # 70034016		 ROYSTON®		ROYSTON LLC ONE PICKROY ROAD JASPER, GA 30143 (770)735-3456	
		NEXT STEP SHIP				
	Tolerance Unless Otherwise Noted .XXX = ± .015 .XX = ± .030 Angles = ± 1° Hole Dia. = ± .003		PART DESCRIPTION PKG,RACK,LID,TIER,3,18X20X22.750,RAD,CUTOUT,ADJ			
	DRAWN BY Jon.Hendrix		DATE 09-18-18	PART # 72003133	REV B	

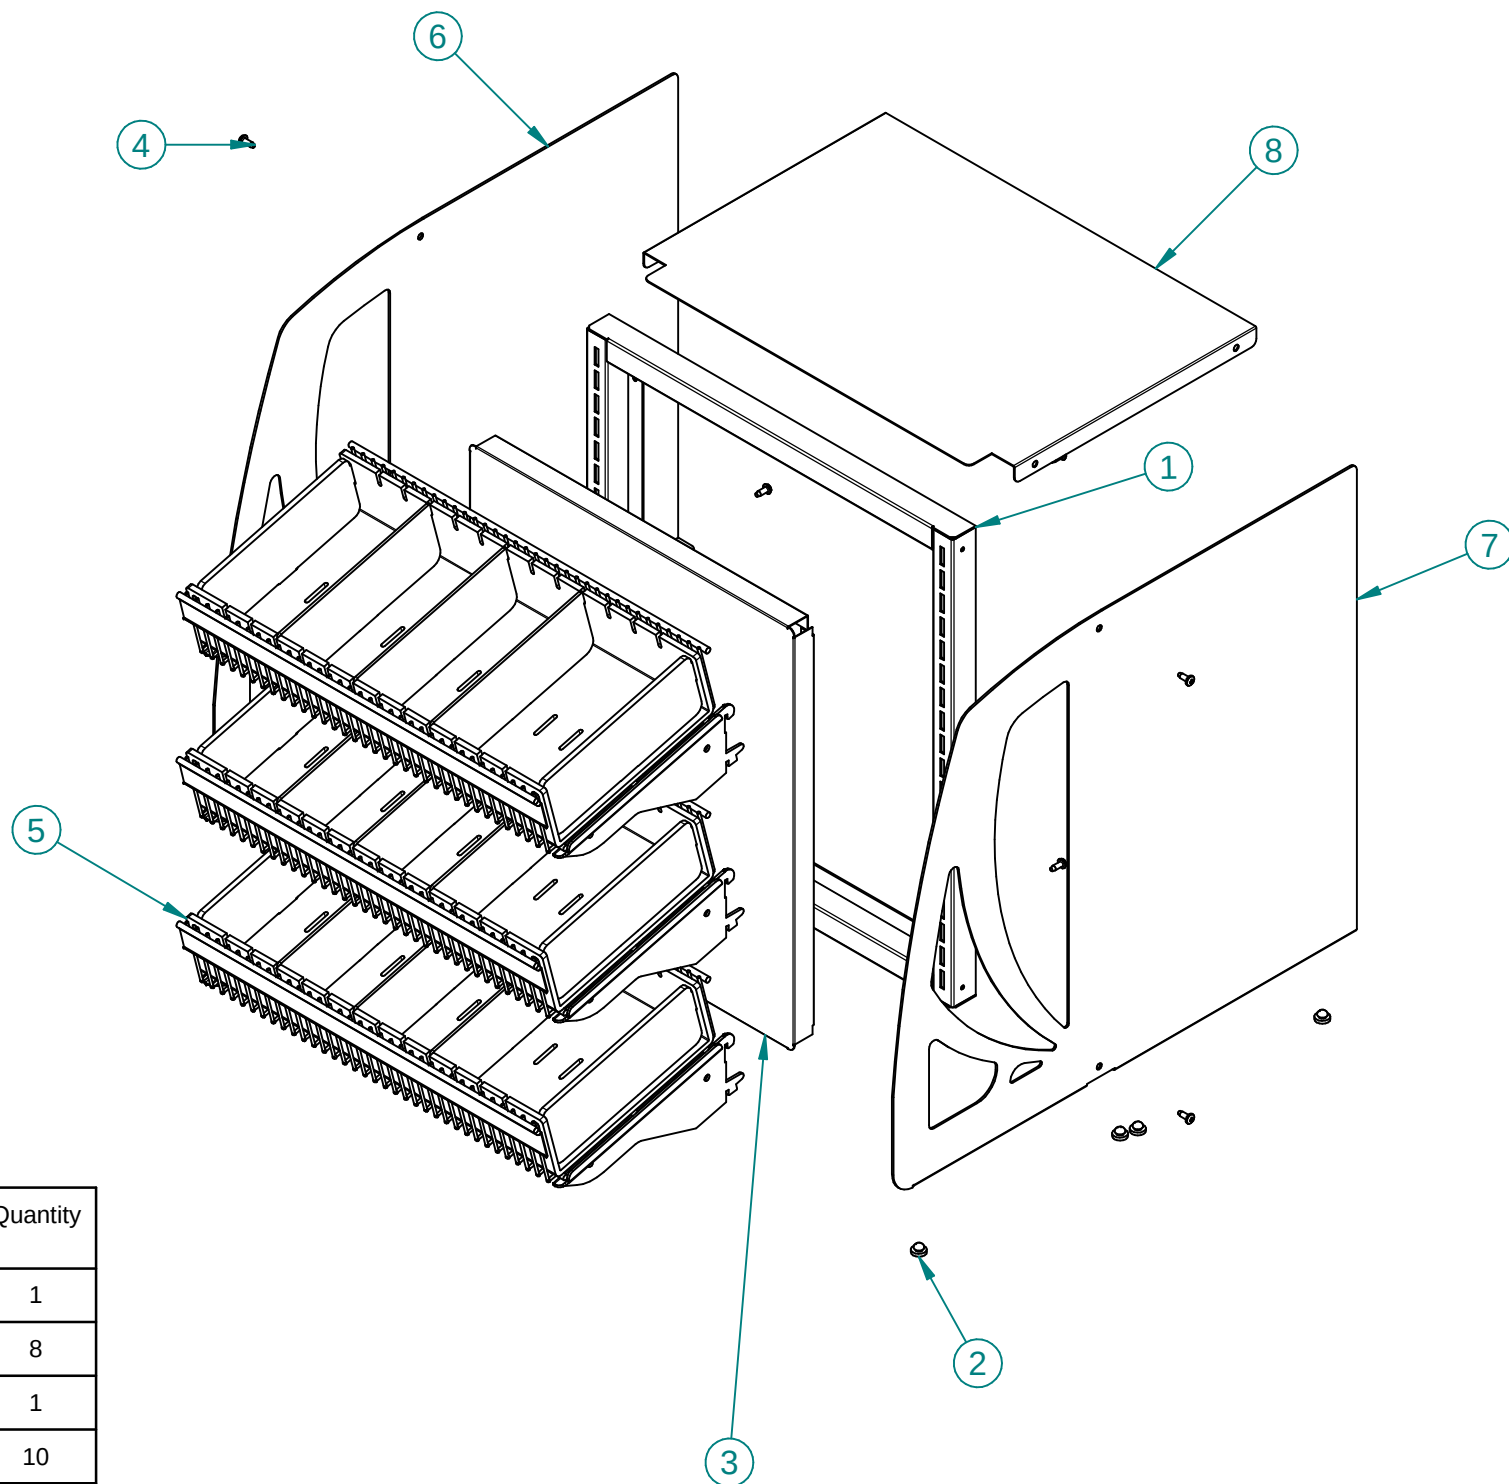

Item Number	Document Number	Title	Quantity
1	72003120	A,FR,RACK,LID,18.00X20.00	1
2	198798	BMPR,RUB,BLK,IND,1138-26012	8
3	72003136	PNL,BCK,RACK,CHIP,15.940X17.940	1
4	27035-01	SCR,PNH,RK,BLK,10-24X1/2	10
5	72000458	PKG,SHV,RACK,LID,18,CDMT,DIVR	3
6	72003134	PNL,END,LH,RACK,LID,20X22.750,RAD,CUTOUT,ADJ	1
7	72003135	PNL,END,RH,RACK,LID,20X22.750,RAD,CUTOUT,ADJ	1
8	72003178	CVR,TOP,RACK,TIER,3,18	1

 **ROYSTON**[®] ROYSTON LLC
ONE PICKROY ROAD
JASPER, GA 30143
(770)735-3456

These designs are proprietary information, property of ROYSTON LLC. They shall not be copied or duplicated in any manner without prior written consent.

PART # 72003133

REV B

ITEM #:

3327

ORACLE #:

03504086





DESCRIPTION:

42" STORAGE CABINET

SUPPLIER:

ROYSTON LLC

REVISION HISTORY			
REV	DESCRIPTION	DATE	BY
1			PSW

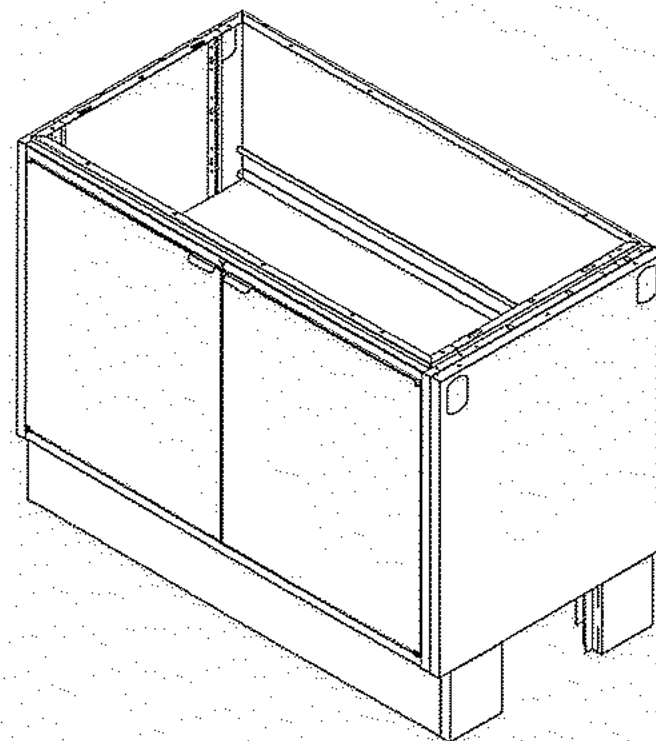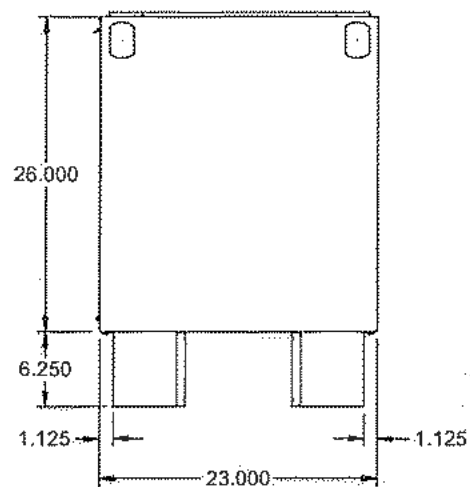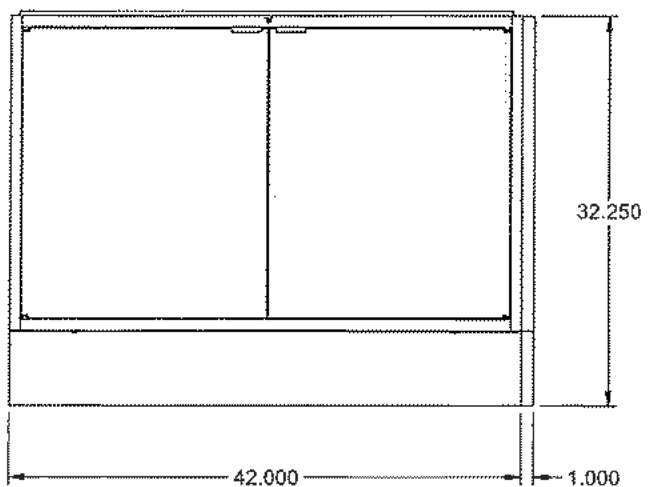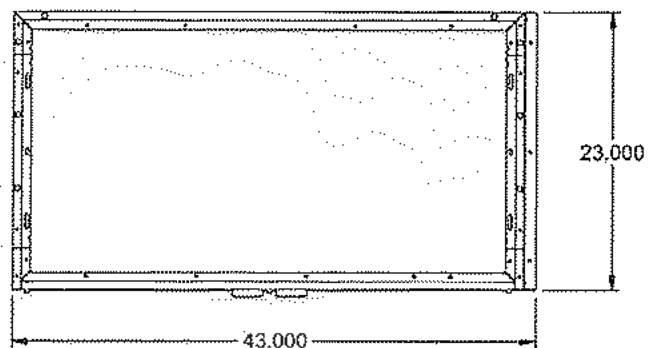

ITEM	PART NO.	DESCRIPTION	QTY
1	0130504	PKG,HDW,CBT,NOT	1
2	22000177	PHTM,PKG,HDW,FLR,WRAP	1
3	22001165	WFC,26.00X01.00X23.00,FLF	1
4	60001996	CS422326FD2-CB	1
5	60059088	KIT,BSE,UNV,06.25X42.00	1
6	60107589	WFB,UNV,06.25X01.00	2

7E Tag 3327
7-Eleven #03504086
Gunmetal Gray
Black Base
No Top

These designs are proprietary information, property of ROYSTON LLC. They shall not be copied or duplicated in any manner without prior written consent.	Ref #	60001997		
	SHIP	SHIP		
	Tolerance Unless Otherwise Noted X.XX = ±.015 X.X = ±.030 Angles = ± 1° Hole Dia. = ±.003	PART DESCRIPTION CS422334FD2-CB,8,NOT,1RF,7E(FF42+1)		
	DRAWN BY Paul Wingertsahn	DATE 01-11-24	PART # 62175875	REV 1

ITEM #:

3328

ORACLE #:

03504087






DESCRIPTION:

18" BAGWELL CABINET

SUPPLIER:

ROYSTON LLC

REVISION HISTORY			
REV	DESCRIPTION	DATE	BY
1			PSW

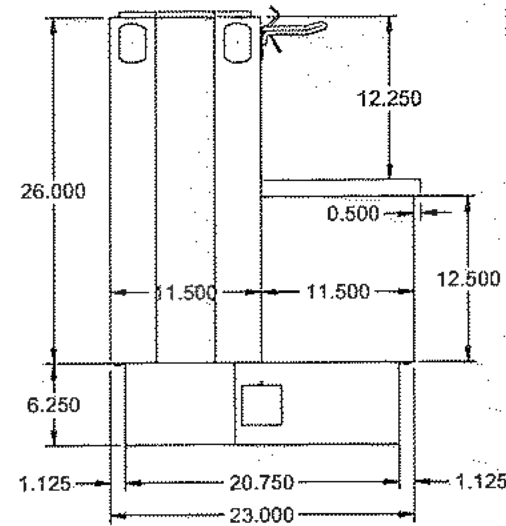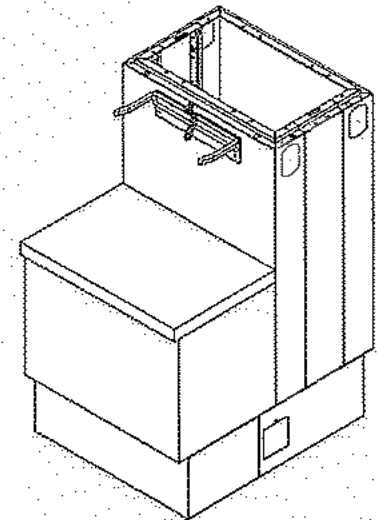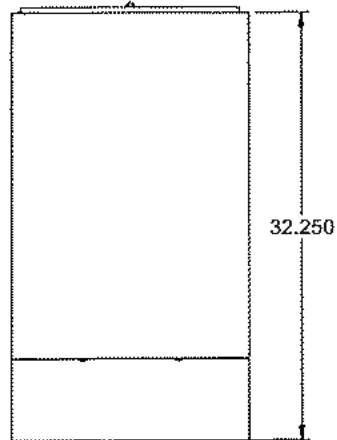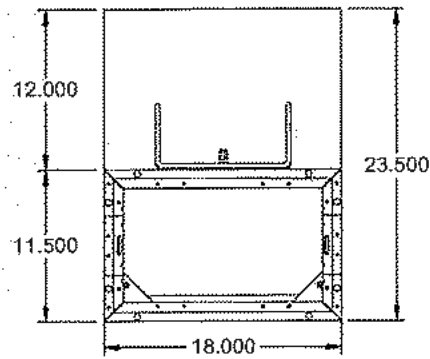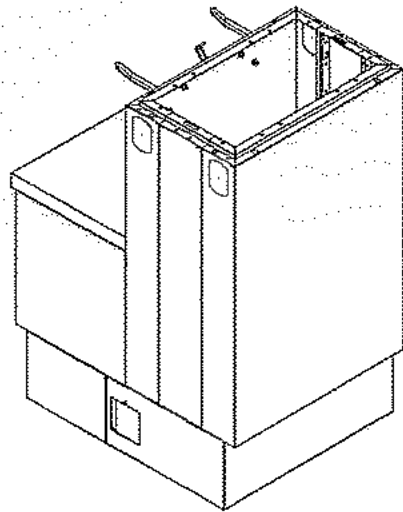

ITEM	PART NO.	DESCRIPTION	QTY
1	0130504	PKG,HDW,CBT,NOT	1
2	153011	SCR,MS,TRH,PHH,ZN,10-24X1/2	4
3	153022	SCR,SM,TRH,PHH,TYPH,10X.5	6
4	167509	NUT,HT,KEPS,ZN,10-24	4
5	62148347	WFC,12.50X11.50X18.00	1
6	62148356	KIT,BSE,06.25X18.00X23.00,MOD,PCO-CEN	1
7	62161027	SMF,18.00X12.00,XFYF	1
8	62177529	CS1811.528FC-BGW-BGRK-5.00-CLSD-ARM	1
9	72039703	RACK,BAG,5.00,CLSD-ARM	1

7E Tag 3328
7-Eleven #03504087
Gunmetal Gray
Black Base
No Top

These designs are proprietary information, property of ROYSTON LLC. They shall not be copied or duplicated in any manner without prior written consent.	REV 4	62148421	 ROYSTON [®]	ROYSTON LLC ONE PICKFORD ROAD JACKSON, GA 30143 (770) 725-3450			
		SHIP					
	Tolerance 1/16" as shown unless noted. XXX = ±.015 XX = ±.030 Angles = 1:1 Hole Dia. = .003			PART DESCRIPTION			
				CS182334FC-BGW-BGRK5.0.SMF1812,NOT,7E(FF18)			
				DRAWN BY DATE PART NO. REV			
				Paul.Wingertsahn 01-11-24 62175876 1			

ITEM #:

3332

ORACLE #:

03504045

DESCRIPTION:

RIGHT-HAND STAND UP TABLE

SUPPLIER:

ROYSTON LLC

ITEM #:

3333

ORACLE #:


03504046

DESCRIPTION:



24.875" CAFE TRASH CABINET

SUPPLIER:


ROYSTON LLC

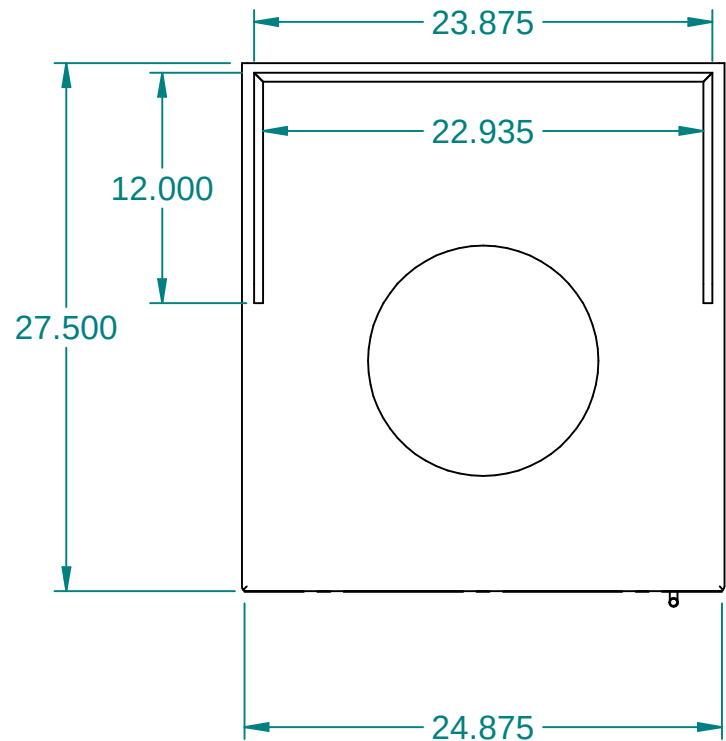

7E Tag 3333
7-Eleven #03504046
Gunmetal Gray
Tumbled Stone (solid surface top)

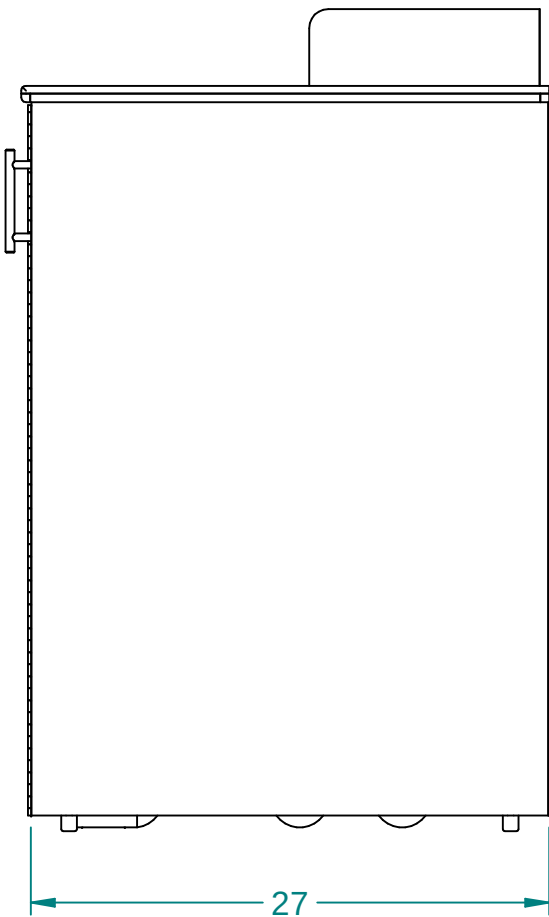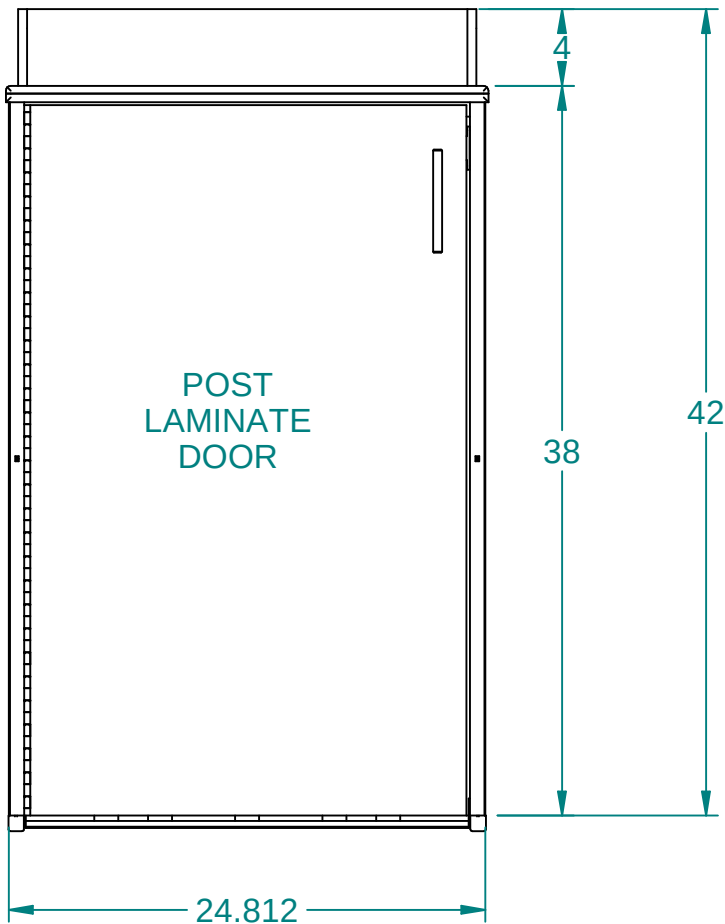

REVISION HISTORY			
REV	DESCRIPTION	DATE	BY
D	EC081649: REMOVED 84028213	09-15-23	KRS
C	EC081616: REPLACED 22020138 W/ 50-21566-000 & ADDED 30069281	08-23-23	KRS
B		06-10-22	KRS

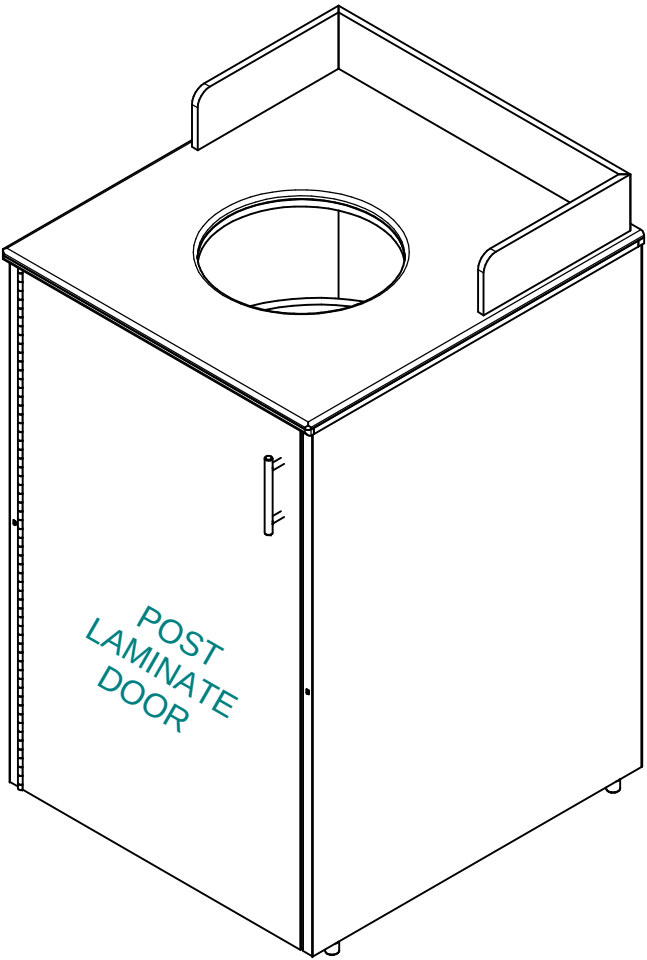

These designs are
proprietary
information, property
of ROYSTON LLC.
They shall not be
copied or duplicated in
any manner without
prior written consent.

REF # 62043843

NEXT STEP
SHIP



ROYSTON LLC
ONE PICKROY ROAD
JASPER, GA 30143
(770)735-3456

Tolerance Unless
Otherwise Noted
.XXX = ± .015
.XX = ± .030
Angles = ± 1°
Hole Dia. = ± .003

PART DESCRIPTION
WD24.82738LOD-CSP-CB-L7-DW12-RWST,NOB,SMF24.827.5AOSG4H(FSWM)


DRAWN BY
karlie.scott

DATE
05-25-22

PART #
84027403

REV
D

ITEM	PART NO.	DESCRIPTION	QTY
1	153022	SCR,SM,TRH,PHH,TYPA,10X.5	4
2	22069288	CTNR,WST,PL,RBMB,RND,19.5DIA X22.875H,#4501618	1
3	22069289	DOLLY,ROLLING,04.90,TALL,#4507600	1
4	30054534	CTCH,MAG,C080X0C-W-P	1
5	30069281	SCR,#6,RHTS,PH,1IN,MC#94005A341	4
6	50-01022-000	SCR,#8X.75,FHTS,PH,ZN	14
7	50-21566-000	BMPR,RND,BLK,.75DIA	4
8	62043930	HNG,DR,PNO,.060X01.50X37.00,SS	1
9	62044095	A,BRC,SFE,BTM,01.50X23.21,FSWM,ADJ,GNEL,WOOD	1
10	82000145	SCR,7X50MM CONFIRMAT SCREW	16
11	82000336	SCR,#6 X 5/8 FHP TP 17 HINGE S	6
12	84028205	PNL,FRT, TOP, TRASH,SHRD,24.812	1
13	84028206	PNL,BCK, TOP, TRASH,SHRD,23.71	1
14	84028207	PNL,SDE,LH,TRASH,SHRD,37.16X26.92	1
15	84028208	PNL,BCK,TRASH,SHRD,37.16X23.71	1
16	84028209	PNL,SDE,RH,TRASH,SHRD,37.16X26.92	1
17	84028210	PNL,DR,LH,CAB,22.72X37.00,WD	1
18	84028211	LAM,28.00X38.25	2
19	84028212	LAM,26.00X38.25	1
20	84028219	LAM,23.50X37.75	1
21	84028221	SMF,25.13X27.50,1DW,12.00, BS,4.00	1
22	SEE MOVEX	CONTEMPORARY STEEL PULL - 205	1

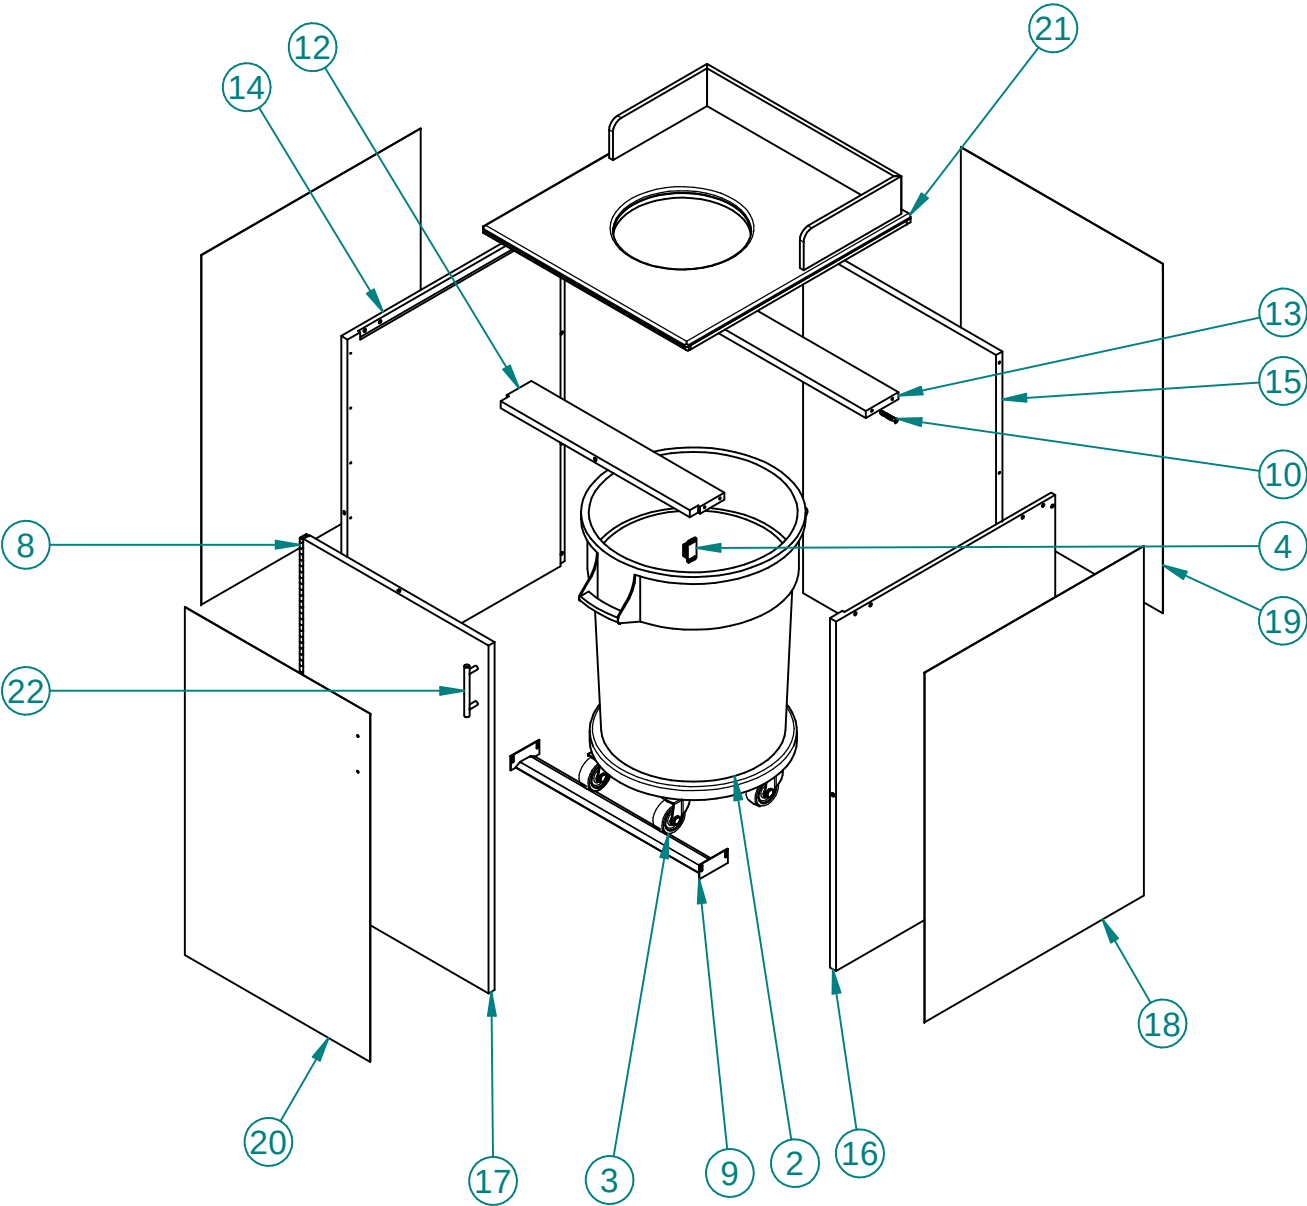



ROYSTON LLC
ONE PICKROY ROAD
JASPER, GA 30143
(770)735-3456

These designs are proprietary information, property of ROYSTON LLC. They shall not be copied or duplicated in any manner without prior written consent.

PART #
84027403

REV
D

ITEM #:

3347

ORACLE #:


03504016

DESCRIPTION:

36" SLURPEE CABINET





SUPPLIER:

ROYSTON LLC

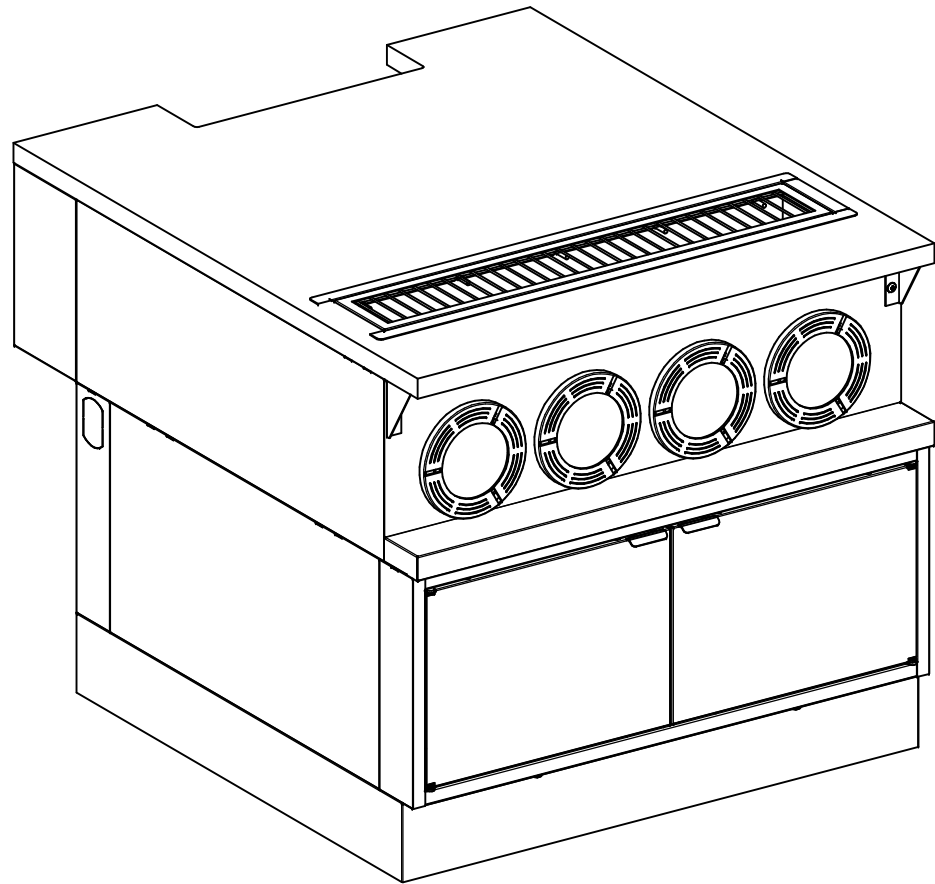

7E Tag 3347
7-Eleven #03504016
Gunmetal Gray
Bellavati 'Anchorage' Solid Surface Top
Black Rings

ITEM	PART NO.	DESCRIPTION	QTY
1	153031	SCR,MS,TRH,PHH,ZN,1/4-20X1/2	6
2	190292	SCR,10X.375,PHPH,TYP A,ZN	5
3	22050017	KITDS36311.54CGN22S	1
4	62020718	KIT,BSE,06.25X36.00X33.88,TS,CSTR,5.0H,2SWL,2RGD	1
5	62094847	CB363526FD2-OB-0X3X11.5	1
6	62107475	PKG,DPAN,TMT,PIN,CLD,WIRE,33.38X07.40,SPRY,OFLW,1X1.25NPL,SS,7E	1
7	62108446	SPRT,35.88X10.03,CD,4C,SPRY,GNEL,BCK	1
8	62123375	SPRT,TOP,35.75X02.63,DS,NSF,END	1
9	62164207	SMF,36.00X42.00,XFYYYYYF,NTCC16X4,DPAN-33-OSP,TMT,MRST,7E	1
10	62164231	FLR,SPRT,TOP,11.50X06.50,OHTP	2

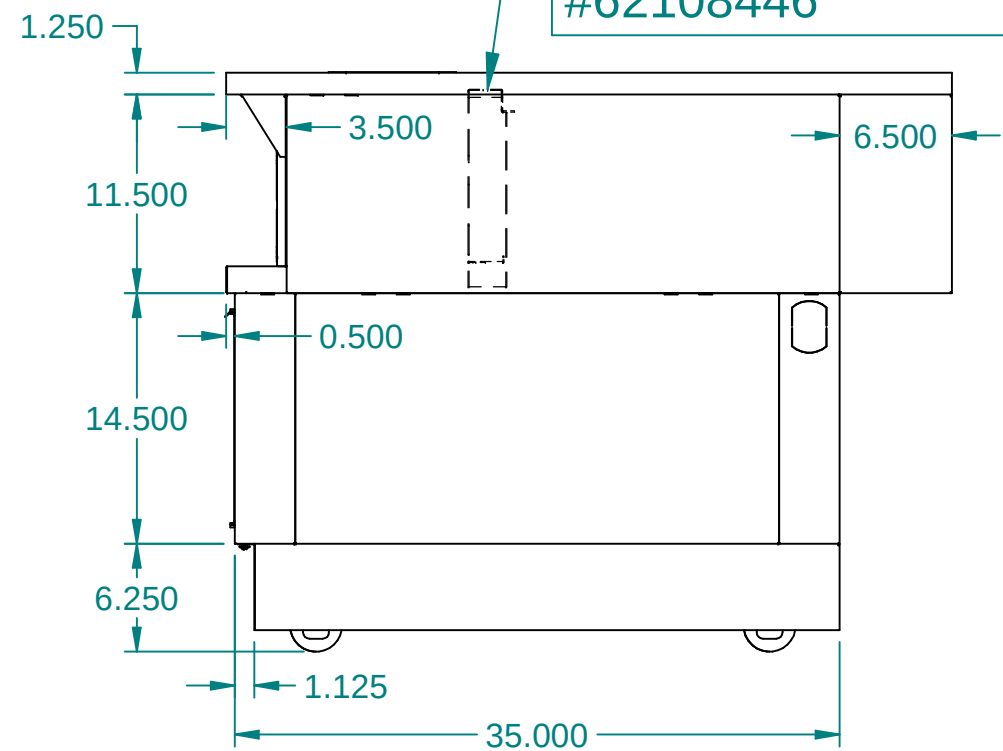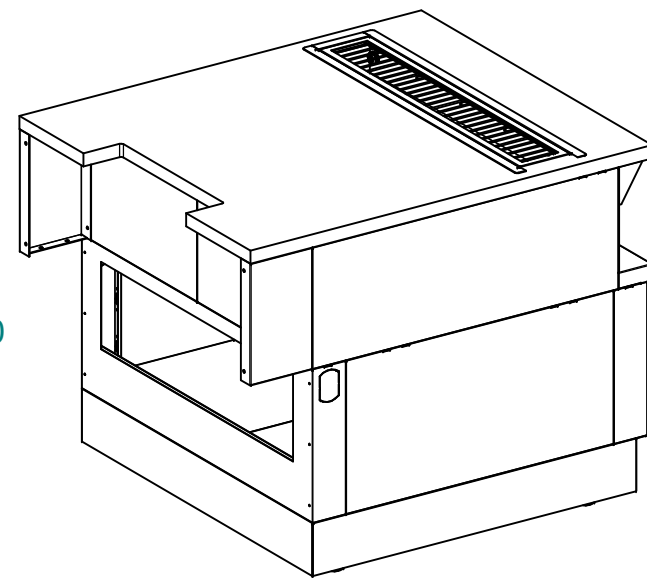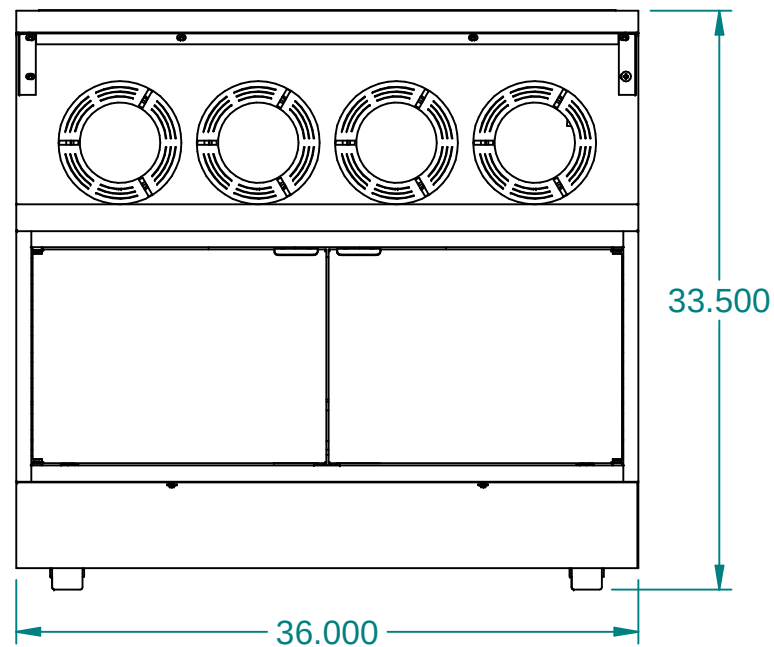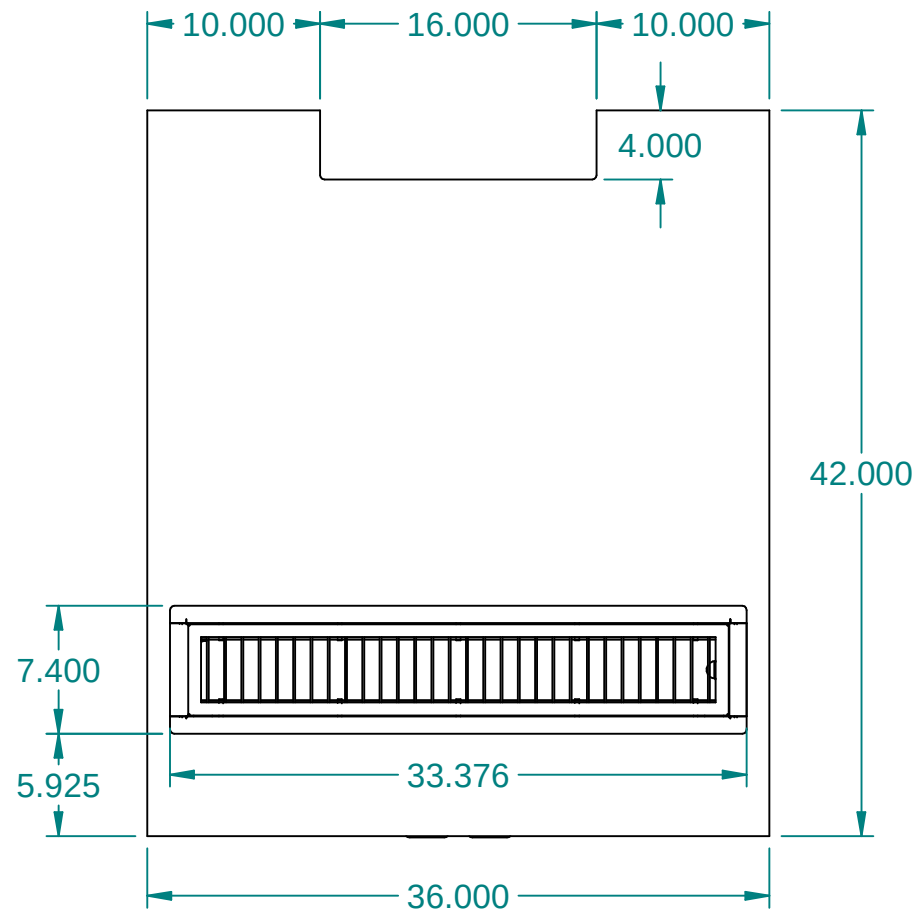

REVISION HISTORY			
REV	DESCRIPTION	DATE	BY
A		07-03-23	RAD

These designs are proprietary information, property of ROYSTON LLC. They shall not be copied or duplicated in any manner without prior written consent.

REF #	62140375
NEXT STEP	SHIP
Tolerance Unless Otherwise Noted .XXX = ± .015 .XX = ± .030 Angles = ± 1° Hole Dia. = ± .003	



ROYSTON LLC
ONE PICKROY ROAD
JASPER, GA 30143
(770)735-3456

PART DESCRIPTION			
CB36353234FD2-OB,4C-GN-WOC-11.5W,B-CSTR5-T1,SMFN3642-DPN-OSP,SLRP,7E			
DRAWN BY	DATE	PART #	REV
Rex.Davis	06-21-23	62163865	A

ITEM #:

3350

ORACLE #:

03504101



DESCRIPTION:

36" BEVERAGE CABINET



SUPPLIER:

ROYSTON LLC

REVISION HISTORY			
REV	DESCRIPTION	DATE	BY
A		10-01-21	TES

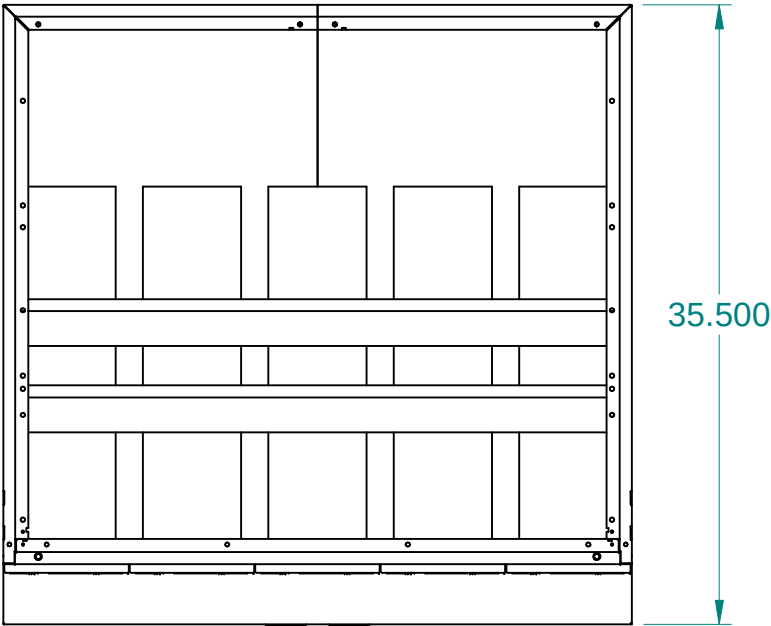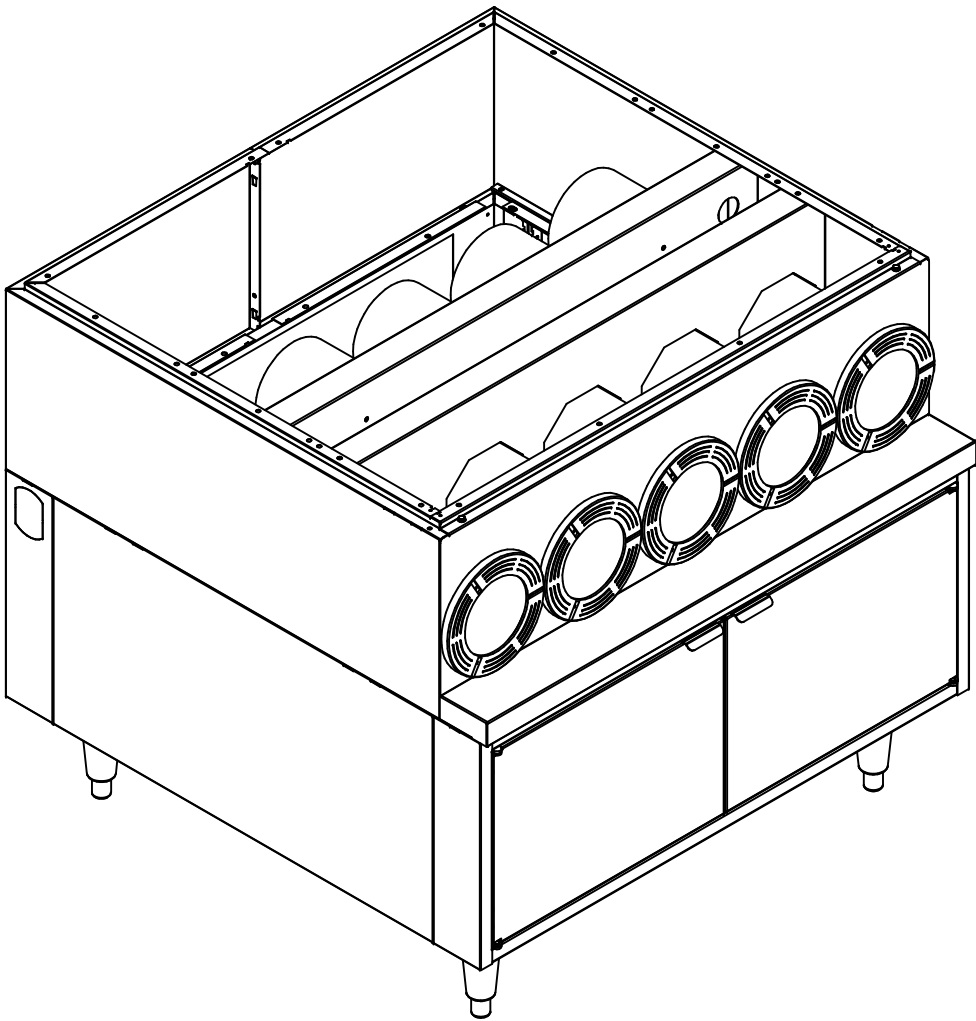

7E Tag 3350
7-Eleven #03504101
Gunmetal Gray
No Top
Black Rings

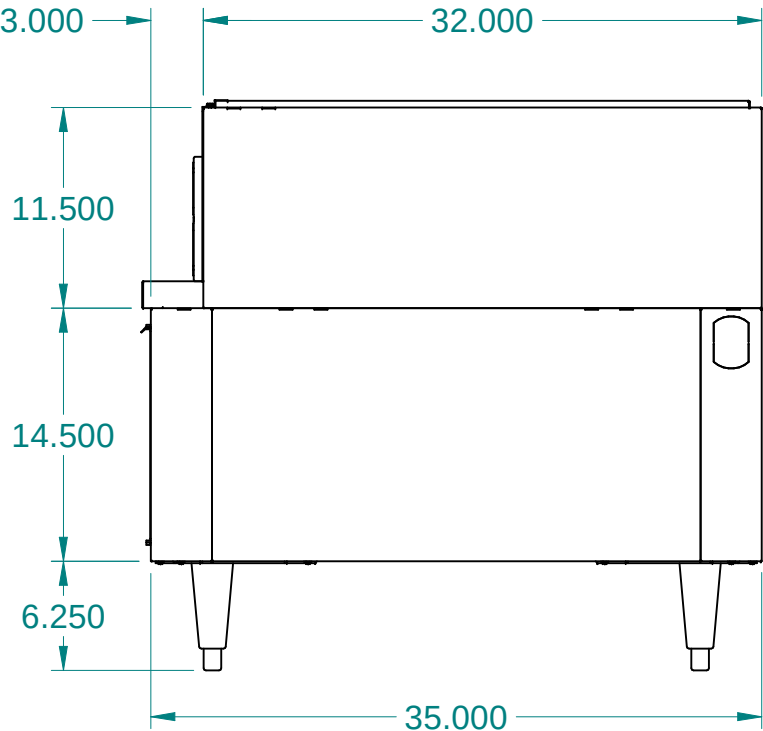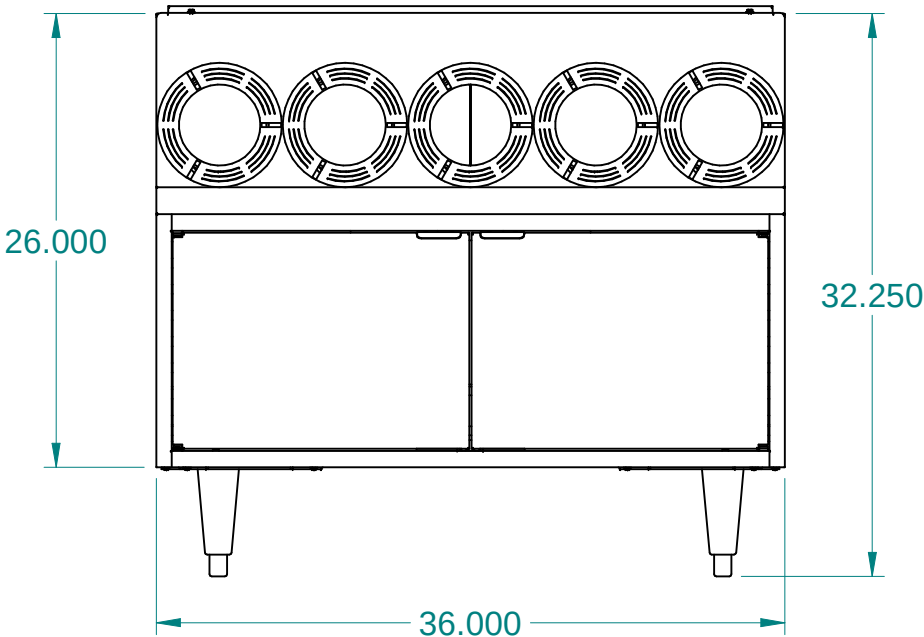

ITEM	PART NO.	DESCRIPTION	QTY
1	0130504	PKG,HDW,CBT,NOT	1
2	10012282	KIT,LEG,CNR,04CT,STD,WHDW	1
3	60047523	SPRT,35.88X10.03,CD,5C,GNEL,BCK	1
4	60049263	KITDS36311.55CGNEL22S,WOSPT,WOBK	1
5	62009484	CB363526FD2-OB-0X3X11.5-WOSPT	1

These designs are
proprietary
information, property
of ROYSTON LLC.
They shall not be
copied or duplicated in
any manner without
prior written consent.

REF # 62120775		 ROYSTON®		ROYSTON LLC ONE PICKROY ROAD JASPER, GA 30143 (770) 735-3456	
	NEXT STEP				
	SHIP				
Tolerance Unless Otherwise Noted .XXX = ± .015 .XX = ± .030 Angles = ± 1° Hole Dia. = ± .003		PART DESCRIPTION CB36353234FD2-OB,5C-GN-WOC-11.5W,L,NOT,7E(BB36)			
		DRAWN BY tom.sholander	DATE 09-27-21	PART # 62126115	REV A

ITEM #:

3352

ORACLE #:

03503327

DESCRIPTION:


18" SINK CABINET

SUPPLIER:

ROYSTON LLC




REVISION HISTORY			
REV	DESCRIPTION	DATE	BY
A		10-30-20	LL

PLEASE NOTE THIS SINK HAS ONLY ONE HOLE

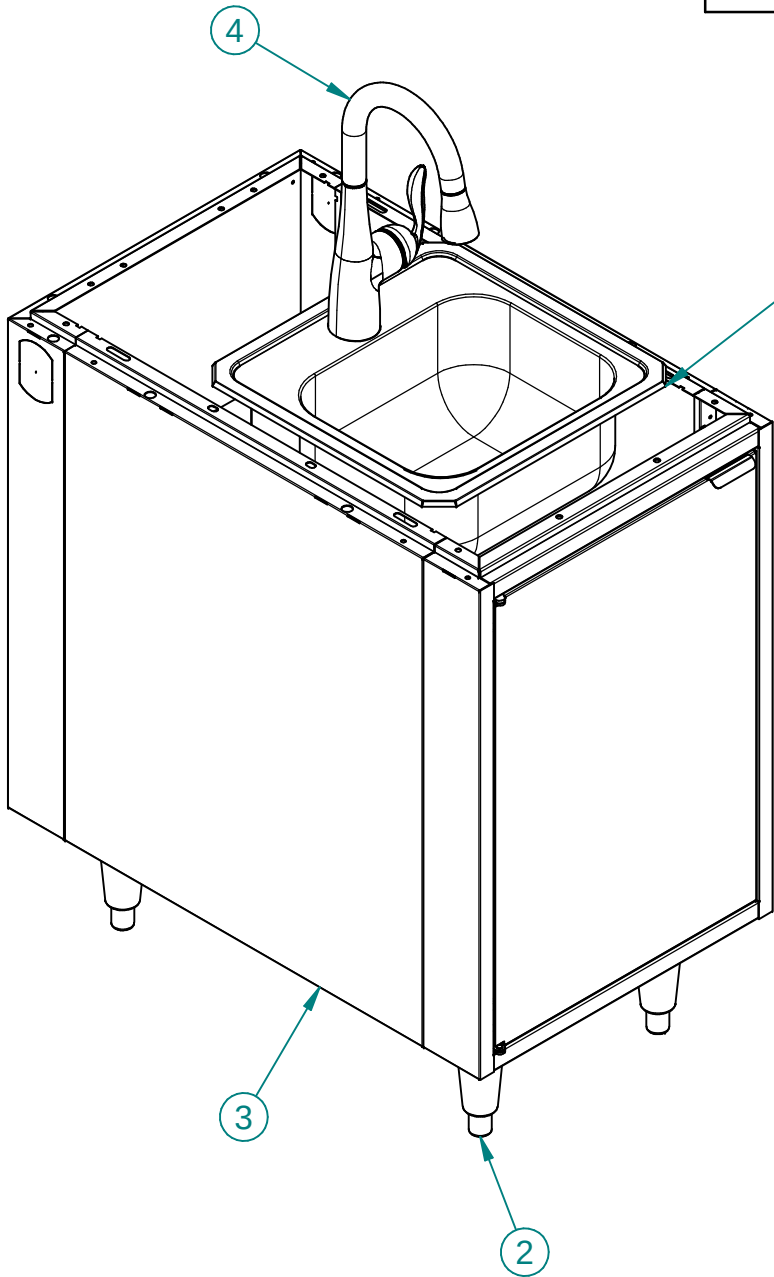

SHIP SINK & FAUCET
LOOSE WITH CABINET

7E Tag 3352
7-Eleven #03503327
Gunmetal Gray
No Top

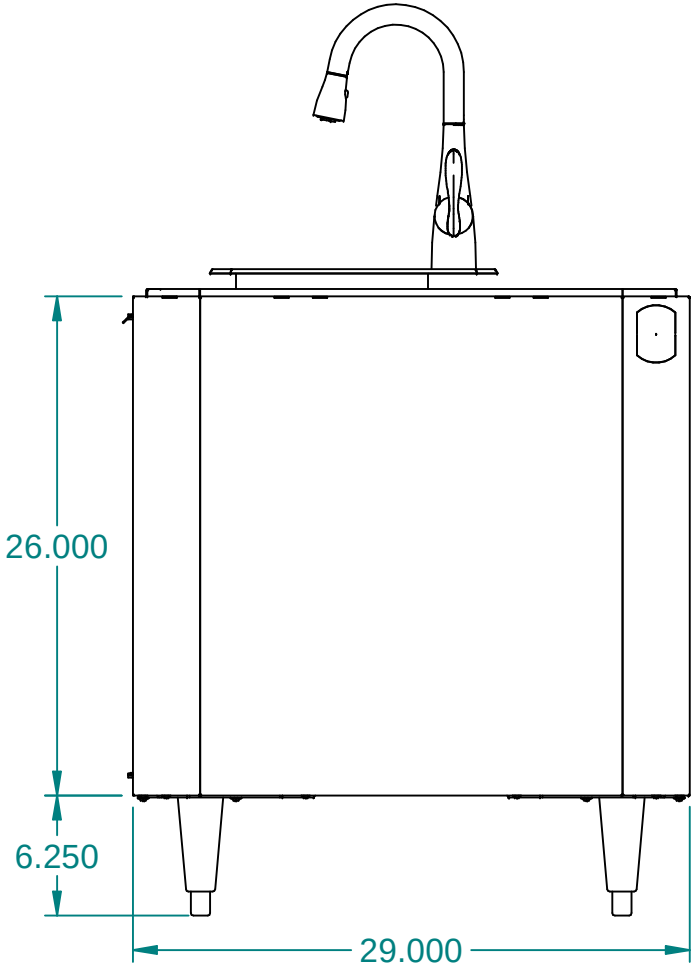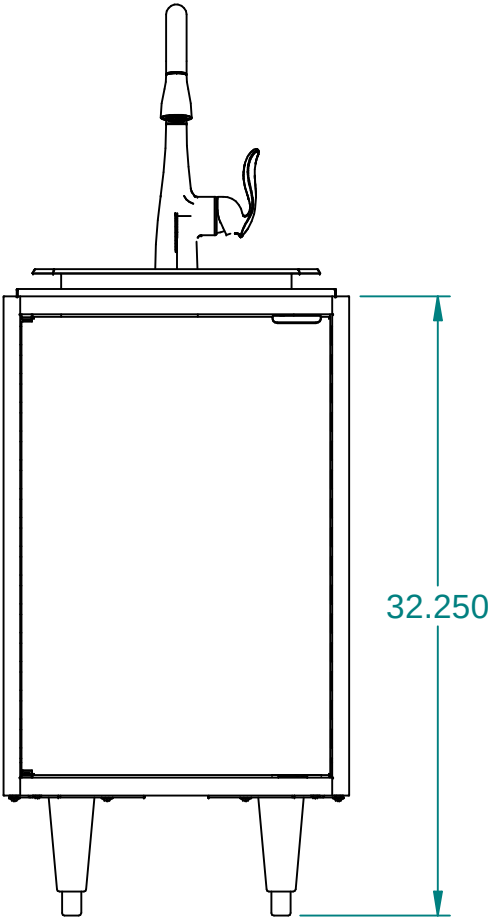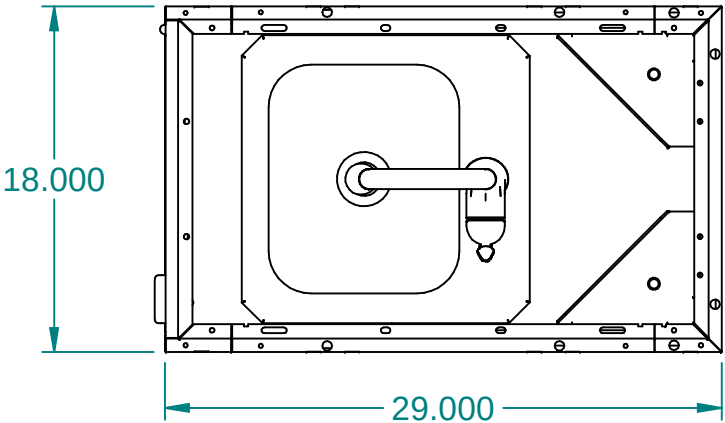

ITEM	PART NO.	DESCRIPTION	QTY
1	0130504	PKG,HDW,CBT,NOT	1
2	10000124	KIT,LEG,CNR,04CT,SV,WHDW	1
3	20002044	CS182926SKLFD-OB	1
4	62002965	KIT,SINK,SINGLE-HOLE,15X15,ELKAY,FAUCET-PO,MOEN#5995	1

These designs are
proprietary
information, property
of ROYSTON LLC.
They shall not be
copied or duplicated in
any manner without
prior written consent.

REF # 62043463
NEXT STEP
SHIP

Tolerance Unless
Otherwise Noted
.XXX = ± .015
.XX = ± .030
Angles = ± 1°
Hole Dia. = ± .003



PART DESCRIPTION
CS182934SKLFD-OB-15X15ESF-HB,L,NOT,7E(SK18)

DRAWN BY
lucas.liu

DATE
10-19-20

PART #
62096252

REV
A

ROYSTON LLC
ONE PICKROY ROAD
JASPER, GA 30143
(770)735-3456

ITEM #:

3353

ORACLE #:

03502718



DESCRIPTION:

12.5" END FILLER

SUPPLIER:

ROYSTON LLC

7-Eleven #03502718
Gunmetal Gray / Black

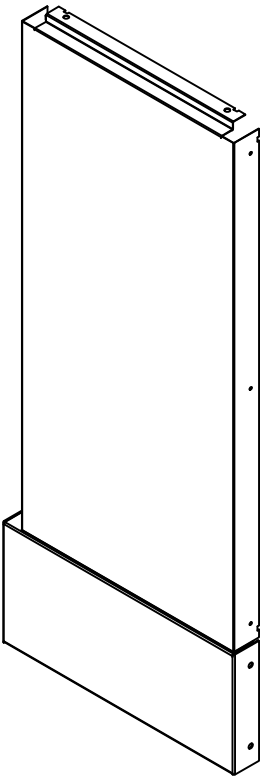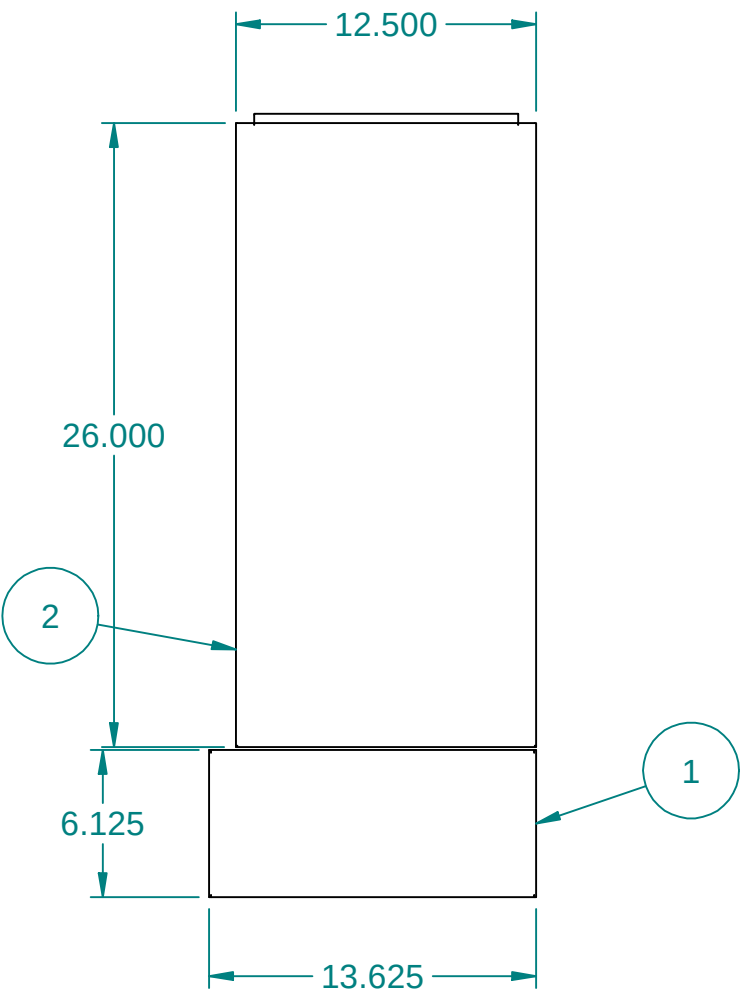

Item Number	Document Number	Title	Material	Quantity
1	22001494	FFB,06.25X13.63	CRS	1
2	22000425	FFC, 26.00X12.50(CSEF/CSFF-3 3.5)	CRS	1
3	153022	SCR,SM,TRH,PHH,TYP A,10X.5	ZINC PLATED STEEL	8
4	87525	ISHT,FLR,CAB		1
5	190102	BAG,HDW,ZIP LOCK,4 MIL, 4X6		1

					Tolerance Unless Otherwise Noted .XXX = ± .015 .XX = ± .030 Angles = ± 1° Hole Dia. = ± .003	PART DESCRIPTION CSEF12.50-34,B		
						LOCATION JASPER	DATE 9/23/2002	REF. # 23000760
						MATERIAL	THICKNESS	DRAWN BY REP
								PART # 23001830
#	REVISION		BY	DATE				

ITEM #:

3354

ORACLE #:

03504102

DESCRIPTION:








60" COUNTERTOP

SUPPLIER:

ROYSTON LLC

7E Tag 3354
7-Eleven #03504102
Bellavati 'Anchorage' Solid Surface

REVISION HISTORY			
REV	DESCRIPTION	DATE	BY
A		01-22-24	JCD

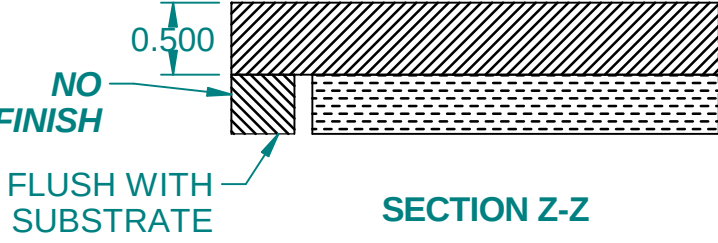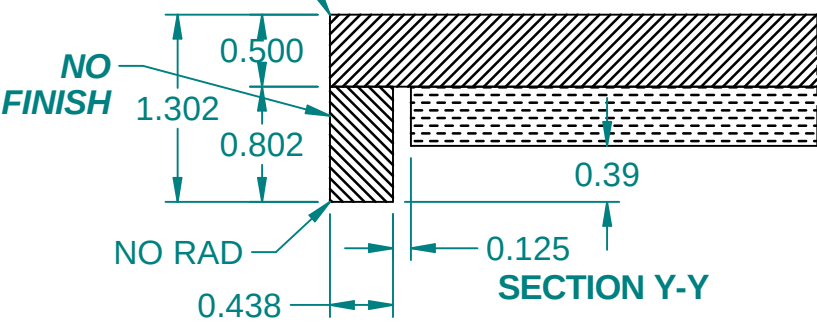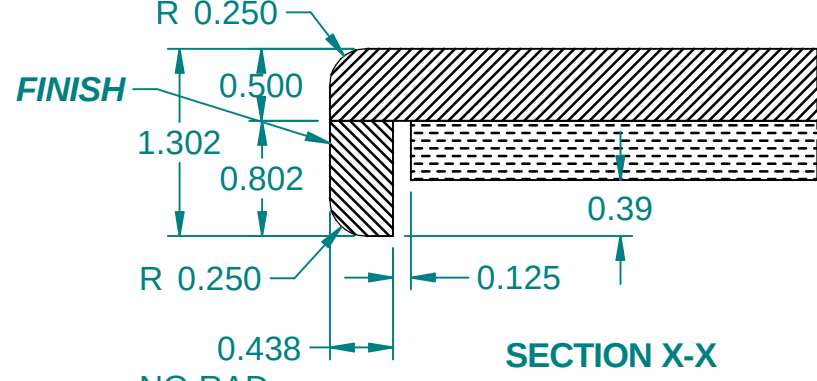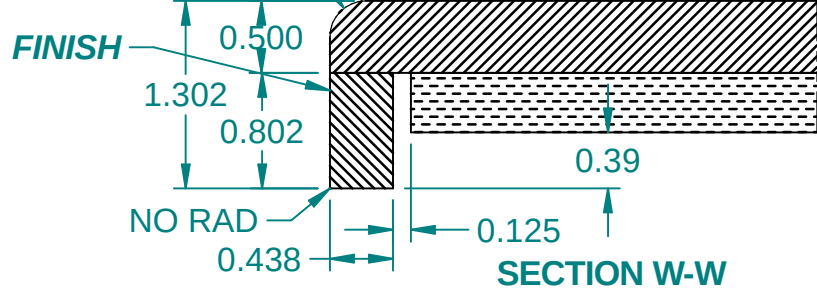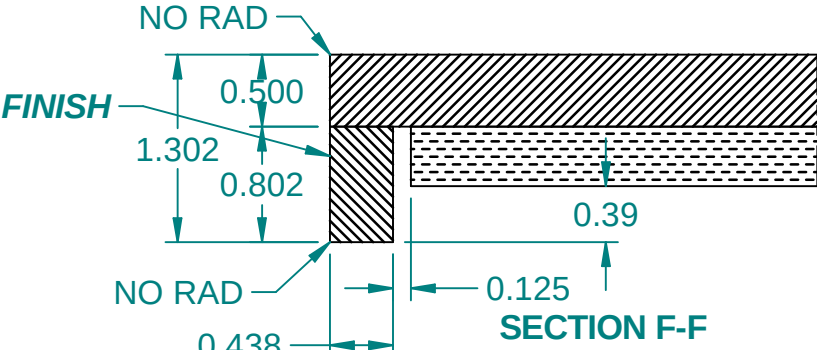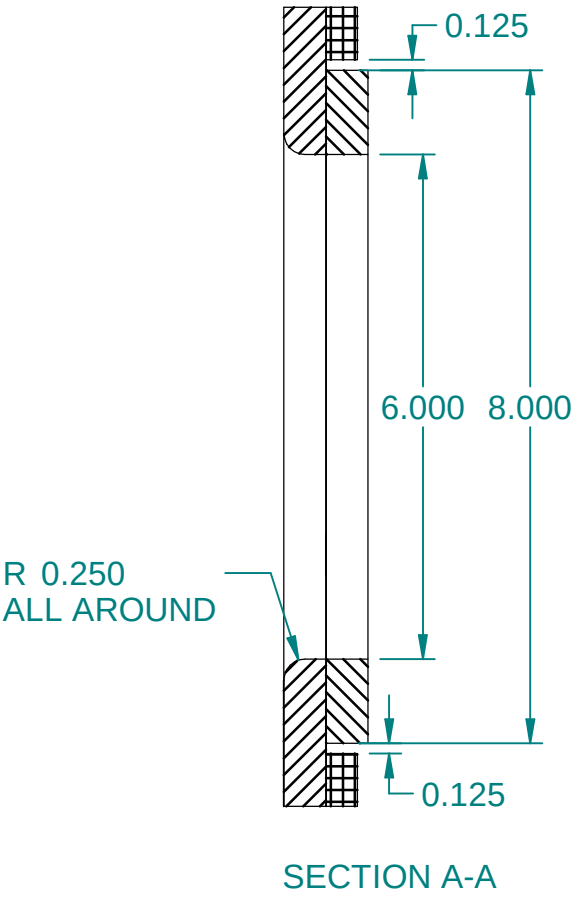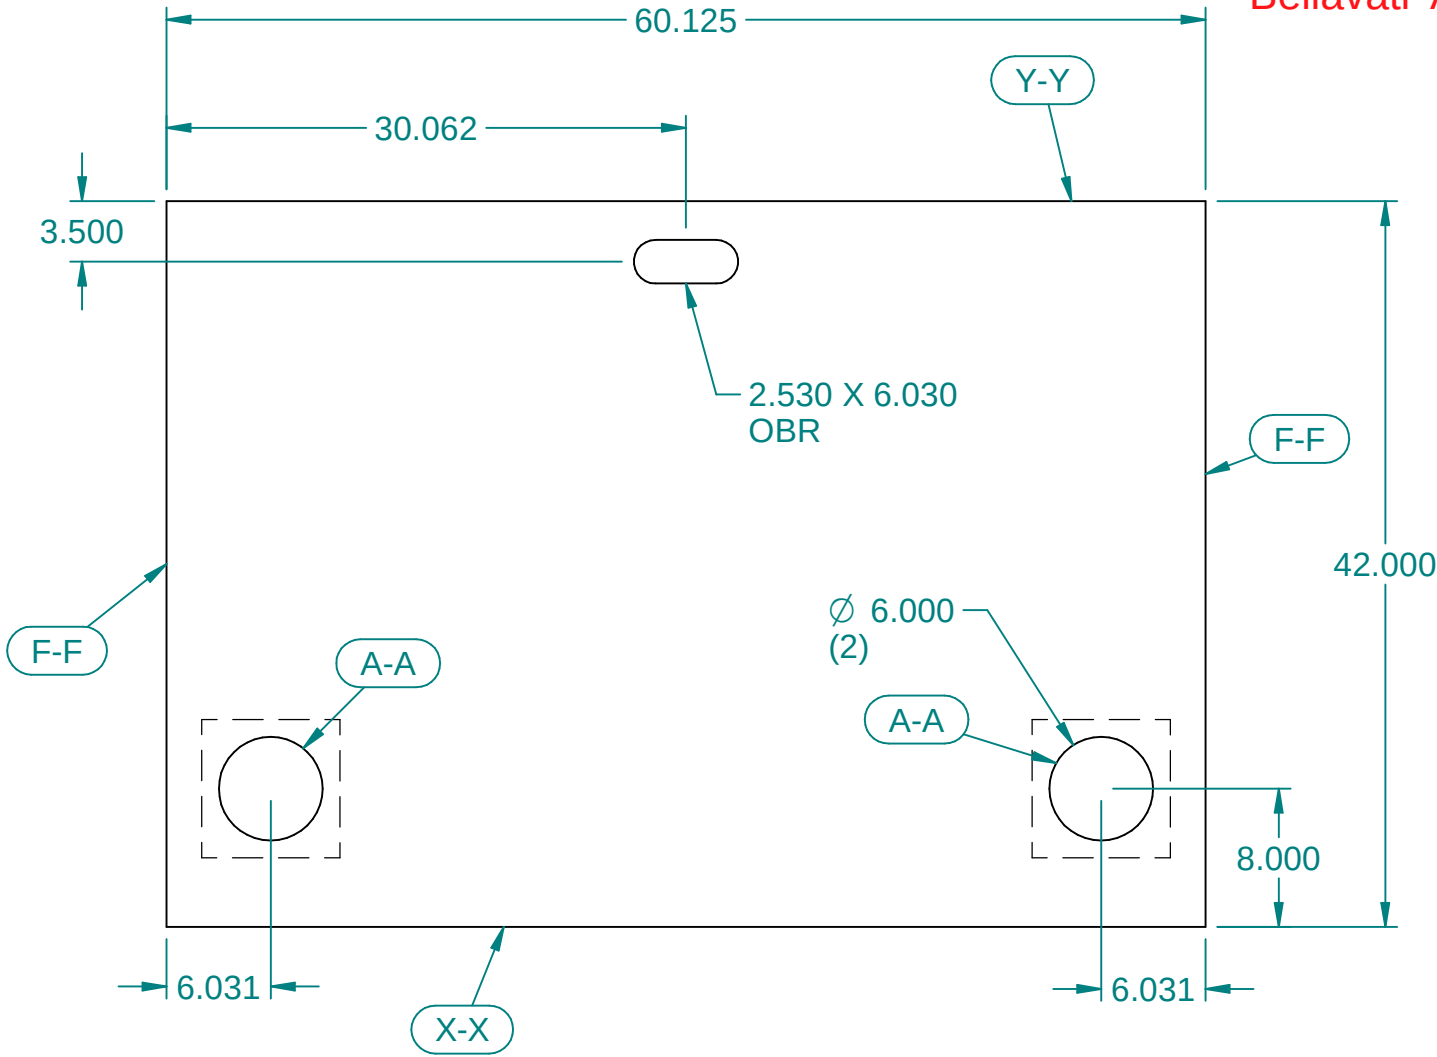

ROUTER DISTANCE = 256.901

ITEM	PART NO.	DESCRIPTION	QTY	CUT SIZE
1	22071900	SEE REQ. FOR MATERIAL	AIR	
2	22042130	ADH,SSM,GNRC,250ML	AIR	
3	62177955	FLR,TP,60.12X42.00,2DW6SM-60ELR,1OB-30	1	59.000 X 40.875
4	192888	CLK,RUB,SILI,TRAN,10.100Z	AIR	
5	192604	GRMT,BLK,#L03A-90,3X6, LO SER	1	
5	60059210	SSM,08.00X08.00,DW	2	

NOTE : SEAL ALL WOOD EDGES
IN CUTOUTS WITH SILICONE

STOP Z-Z DROP EDGES
BEFORE X-X EDGES

These designs are
proprietary
information, property
of ROYSTON LLC.
They shall not be
copied or duplicated in
any manner without
prior written consent.

REF # 62163909

NEXT STEP SHIP

Tolerance Unless
Otherwise Noted
.XXX = ± .015
.XX = ± .030
Angles = ± 1°
Hole Dia. = ± .003

ROYSTON

ROYSTON LLC
ONE PICKROY ROAD
JASPER, GA 30143
(770) 735-3456

PART DESCRIPTION

SMF,60.13X42.00,XFYF,2DW6SM-60ELR,1OB-30

DRAWN BY

DATE

PART #

REV

Jeremy.Dobson

01-19-24

62175926

A

ITEM #:

3355

ORACLE #:


03504103

DESCRIPTION:




30.094" COUNTERTOP

SUPPLIER:

ROYSTON LLC

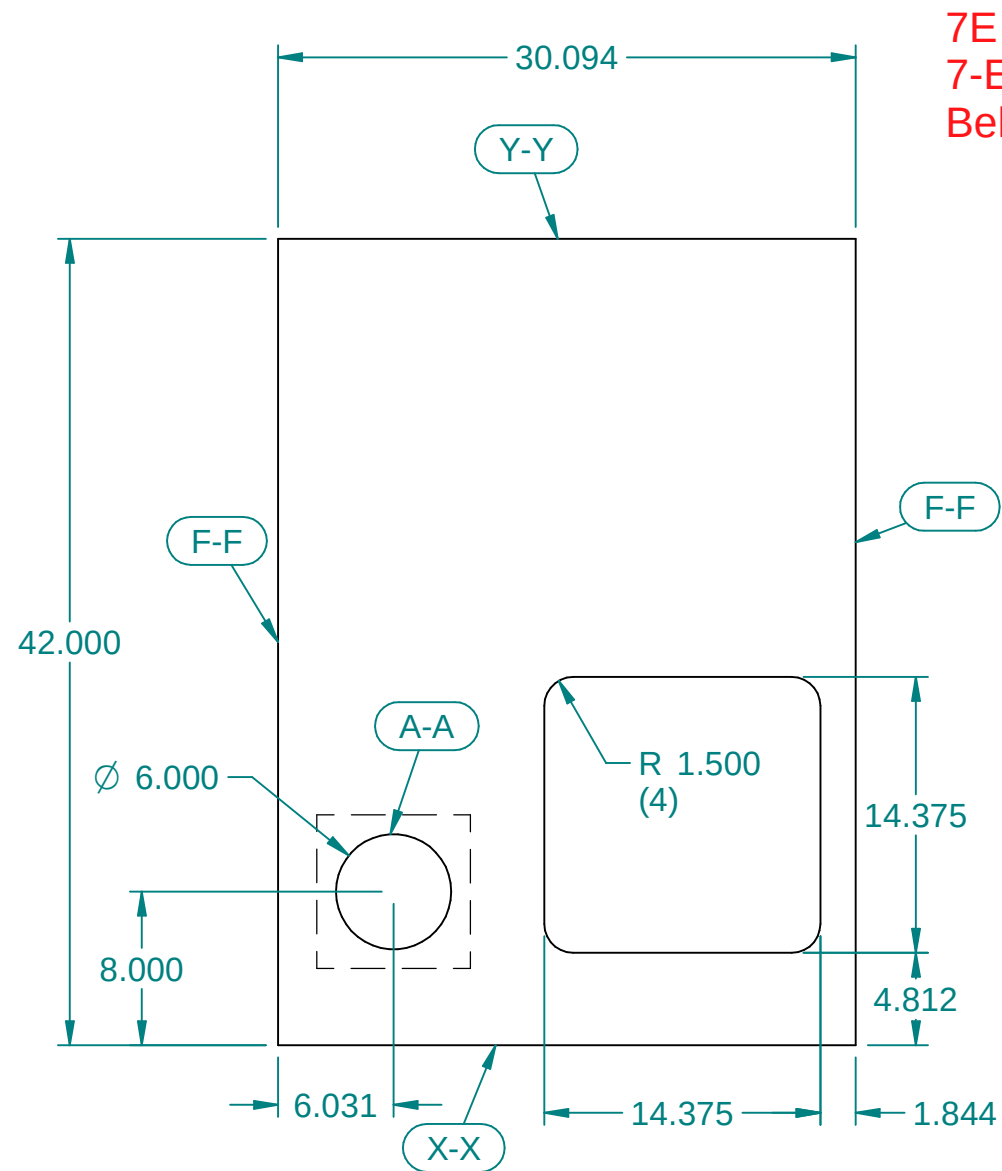

7E Tag 3355
7-Eleven #03504103
Bellavati 'Anchorage' Solid Surface

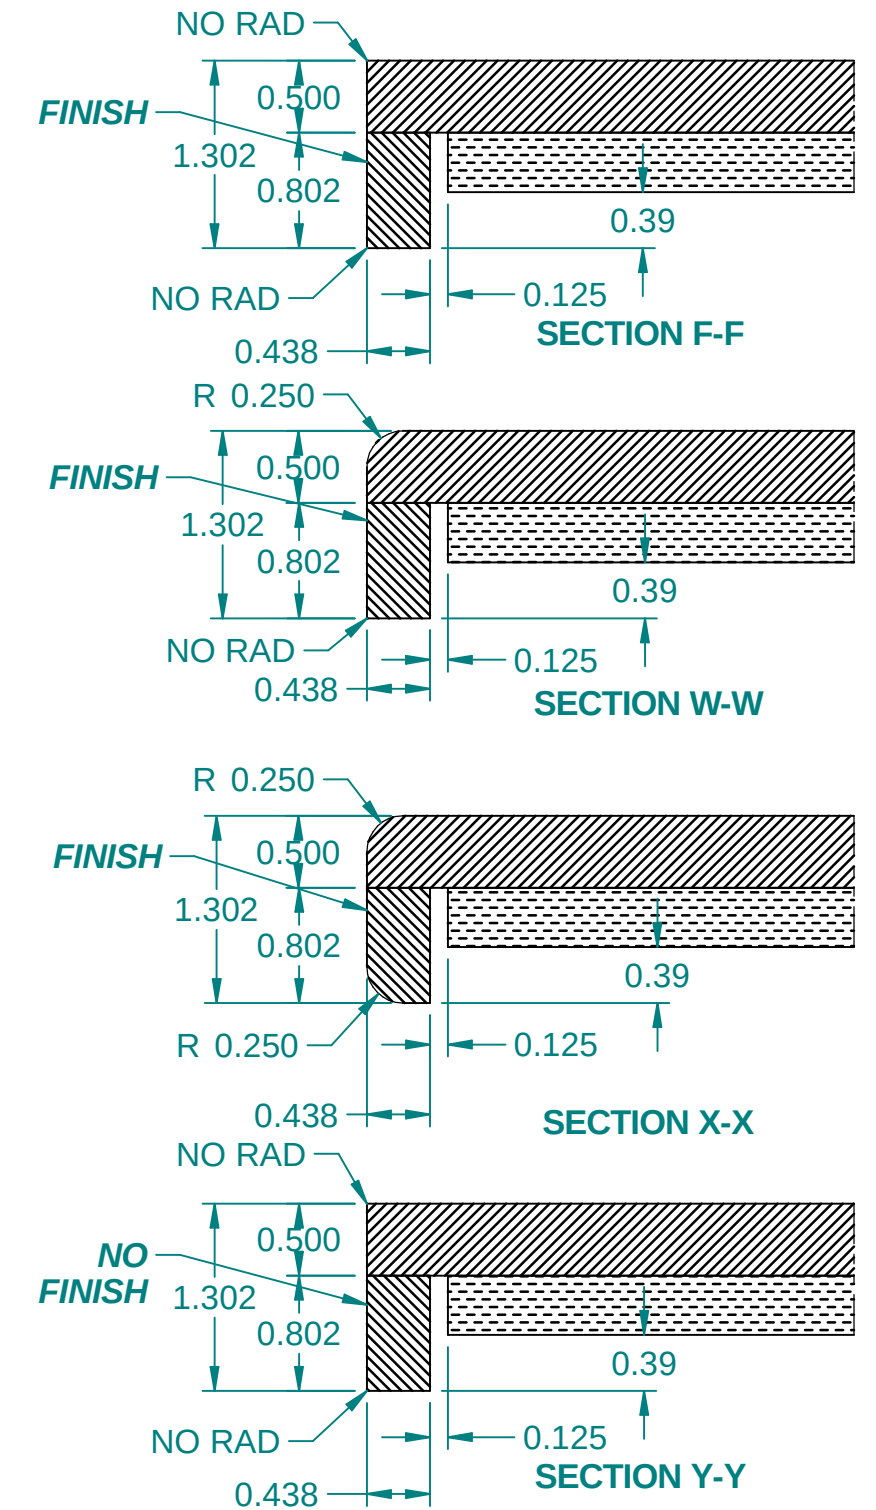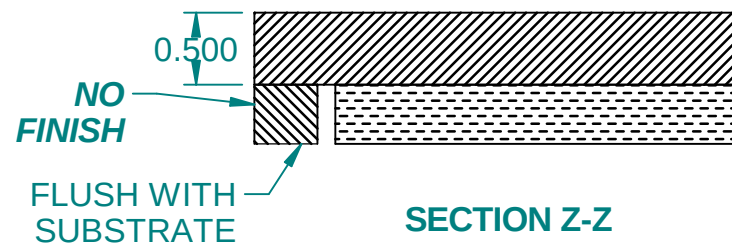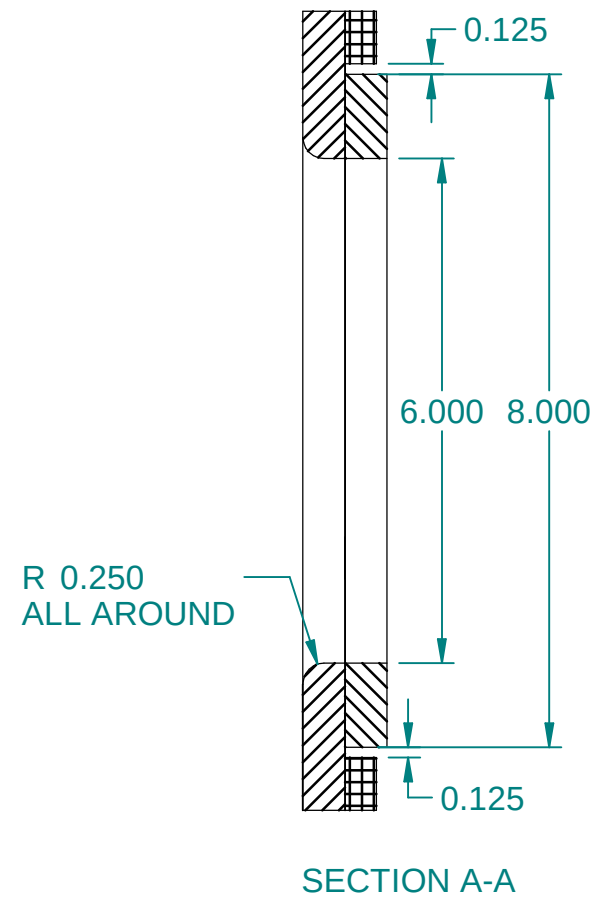

ROUTER DISTANCE = 217.962

ITEM	PART NO.	DESCRIPTION	QTY	CUT SIZE
1	22071900	SEE REQ. FOR MATERIAL	AIR	
2	22042130	ADH,SSM,GNRC,250ML	AIR	
3	62177961	FLR,TP,30.09X42.00,IDW6SM-60EL,RSK15X15	1	28.969 X 40.875
4	192888	CLK,RUB,SILI,TRAN,10.100Z	AIR	
5	192604	GRMT,BLK,#L03A-90,3X6, LO SER	0	
5	60059210	SSM,08.00X08.00,DW	1	

**NOTE : SEAL ALL WOOD EDGES
IN CUTOUTS WITH SILICONE**

**STOP Z-Z DROP EDGES
BEFORE X-X EDGES**

These designs are
proprietary
information, property
of ROYSTON LLC.
They shall not be
copied or duplicated in
any manner without
prior written consent.

REF # 62175926

NEXT STEP
SHIP

Tolerance Unless
Otherwise Noted
.XXX = ± .015
.XX = ± .030
Angles = ± 1°
Hole Dia. = ± .003

ROYSTON

ROYSTON LLC
ONE PICKROY ROAD
JASPER, GA 30143
(770) 735-3456

PART DESCRIPTION

SMF,30.09X42.00,XFYF,1DW6SM-60EL,RSK15X15

DRAWN BY

Jeremy.Dobson

DATE

01-19-24

PART #

62175929

REV

A

PRINTED 1/19/2024

SHEET 1 OF 1


ITEM #:
3331

ORACLE #:
03504090

DESCRIPTION:
FRONT MERCHANDISING KIT

SUPPLIER:
ROYSTON LLC

REVISION HISTORY			
REV	DESCRIPTION	DATE	BY
A		01-30-24	PSW

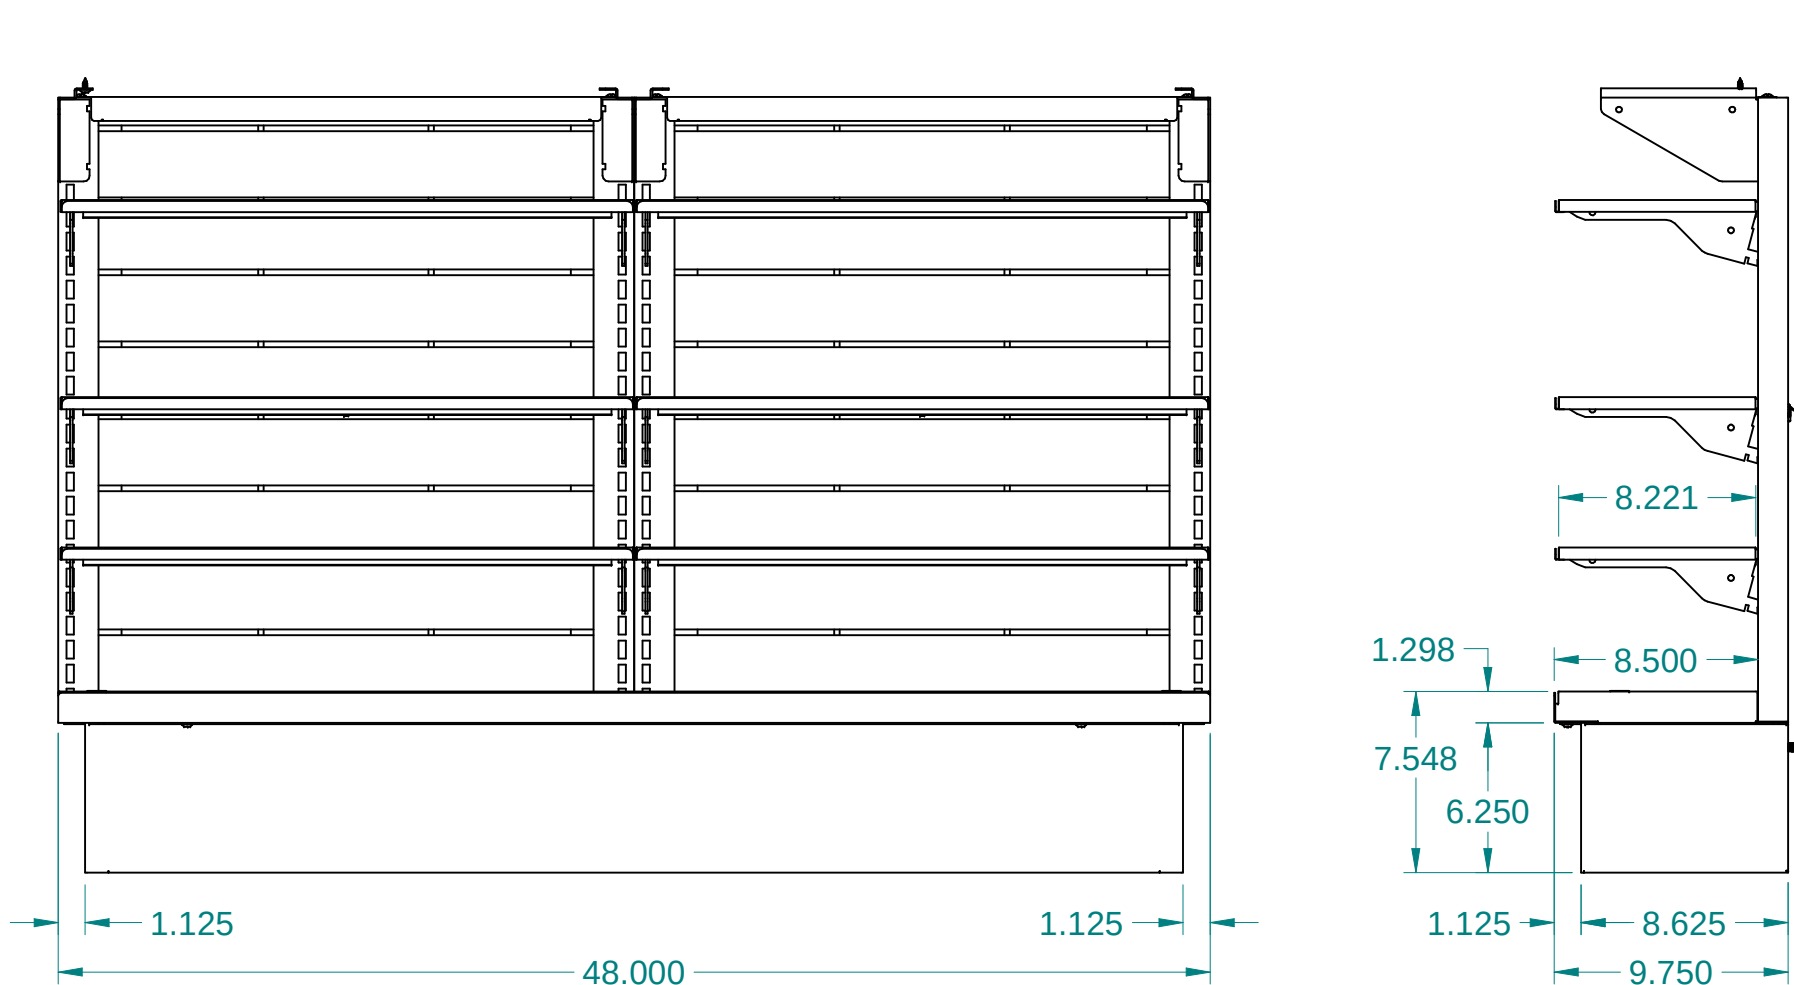

ITEM	PART NO.	DESCRIPTION	QTY
1	10003309	A,SHF,MTL,FL,8X24,3POS	6
2	153022	SCR,SM,TRH,PHH,TYP A,10X.5	12
3	193518	SCR,DRL,HD,WS,HEX,#10X1/2	8
4	62175882-1	ISHT,7E,MDSR,FRT,CNDY,SLS,48",26H,WO/SW,WCC,6-8X24-MSHF,AOB	1
5	62177574	KIT,BSE,UNV,AO,06.25X48.00X09.75,BSHF,NPTM,FB,TS-LR,7E	1
6	62177627	PKG,PNL,26.00X24.00,GRID,SW,WIRE,TPSPT,QCO,7E	2

These designs are proprietary information, property of ROYSTON LLC. They shall not be copied or duplicated in any manner without prior written consent.	REF # 60087092		 ROYSTON®		ROYSTON LLC ONE PICKROY ROAD JASPER, GA 30143 (770) 735-3456		
		NEXT STEP SHIP					
	Tolerance Unless Otherwise Noted .XXX = ± .015 .XX = ± .030 Angles = ± 1° Hole Dia. = ± .003		PART DESCRIPTION ISHT,7E,MDSR,END,CNDY,QCO,48",26H,SW,TPSPT,6-8X24-MSHF,AOB-T6				
			DRAWN BY		DATE	PART #	REV
			Paul.Wingertsahn		01-12-24	62175882	A


ITEM #:
3344

ORACLE #:
03504093

DESCRIPTION:
POS TOP KIT

SUPPLIER:
ROYSTON LLC

REVISION HISTORY			
REV	DESCRIPTION	DATE	BY
1			JCD

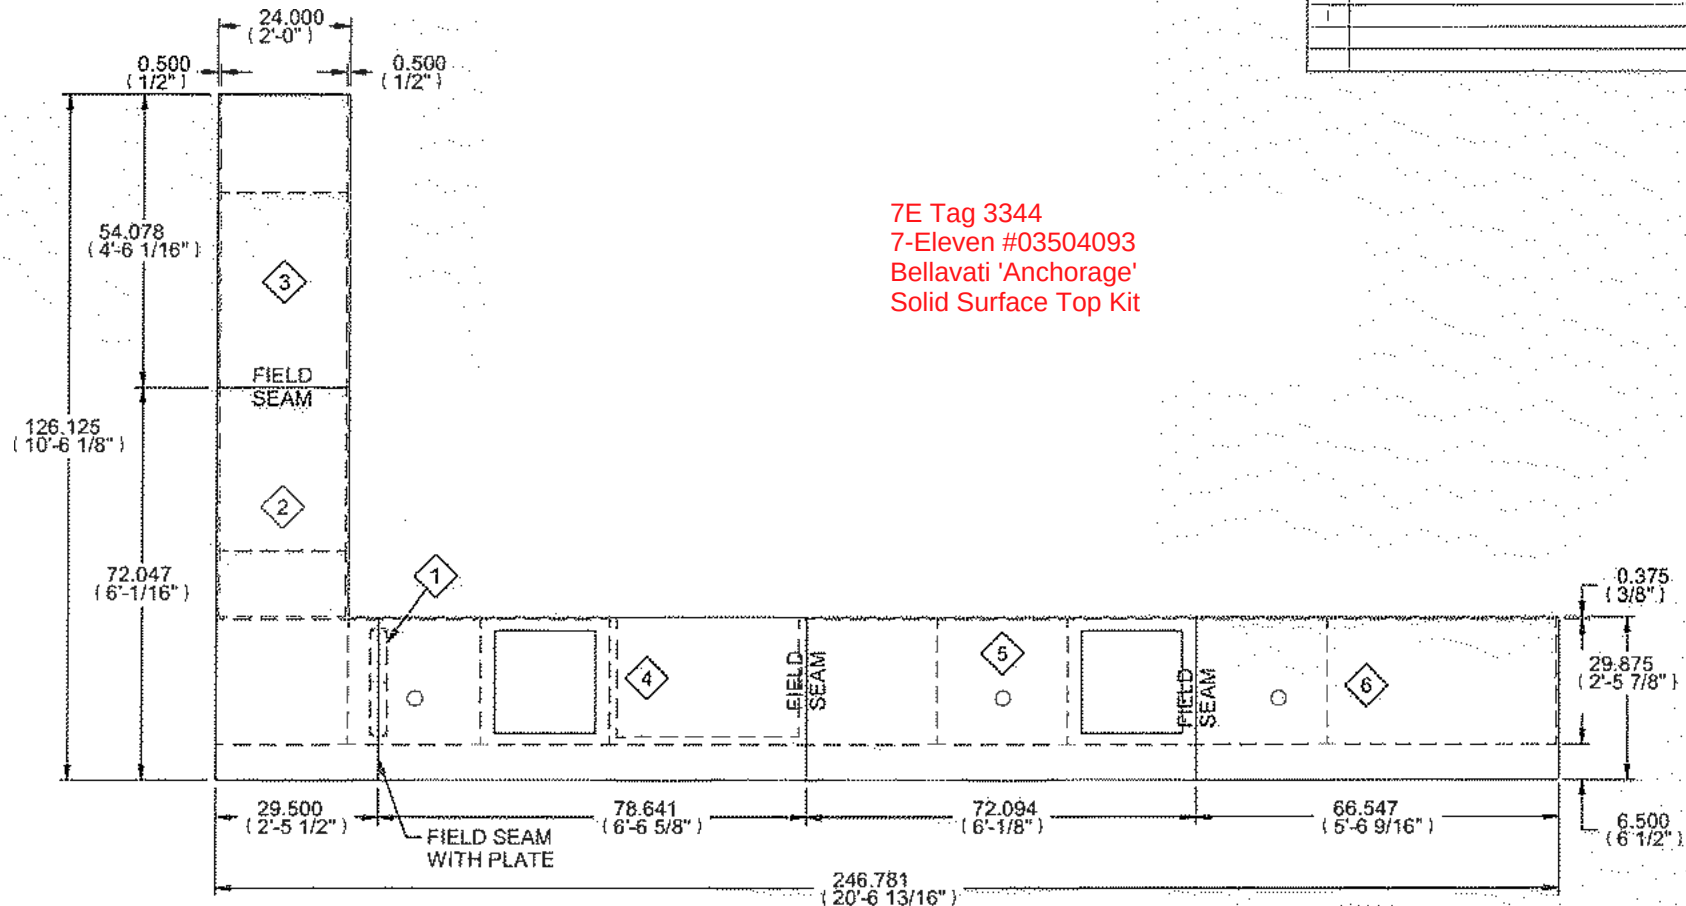

7E Tag 3344
7-Eleven #03504093
Bellavati 'Anchorage'
Solid Surface Top Kit

ITEM	PART NO.	DESCRIPTION	QTY
1	62003505	PLT, SEAM, 19.75X93.00	1
2	62177928	SMF, 72.05X29.50, XXZXYZ, NTCR42, 17X5.6	1
3	62177937	SMF, 54.08X24.00, XZYY	1
4	62177938	SMF, 78.64X29.88, XXZ, LTTO-38.70EL, 1H-14.88OFE-6.6OER	1
5	62177939	SMF, 72.09X29.88, XXZ, LTTO-2.6OEL, 1H-14.88OFE-36OER	1
6	62177940	SMF, 68.55X29.88, XXXZ, 1H-14.88OFE-12OER	1

NOTES:
1) ALL FIELD SEAMS ARE DROP-EDGE TYPE USING ADHESIVE.
2) CABINETS ARE SHOWN DOTTED IN.
3) ALL TOPS OVERHANG 1/2"-3/8" FROM INNER FRONT OF CABINETS.


These designs are proprietary information, property of ROYSTON LLC. They shall not be copied or duplicated in any manner without prior written consent.	REV # 62127573	ROYSTON		ROYSTON LLC ONE PICKERBY ROAD JASPER, GA 30141 (770) 255-3458	
	SHIP	PART DESCRIPTION ISHT, 7E, CSHR, 20'6X10', SMF, 2LTTO, WOSHV, L34H, 9350-CST-LH		DATE 01-18-24	REV 1
		DRAWN BY Jeremy Dobson		PART # 62175936	

ITEM #:
3373


ORACLE #:
03504108

DESCRIPTION:
42" BUNWARMER CABINET


SUPPLIER:
ROYSTON LLC

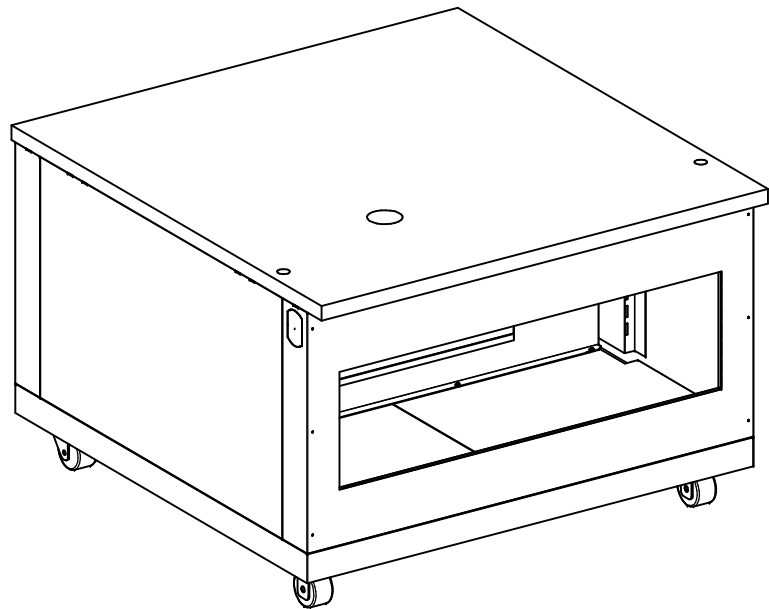


APW-BWD-75N
BUNWARMER

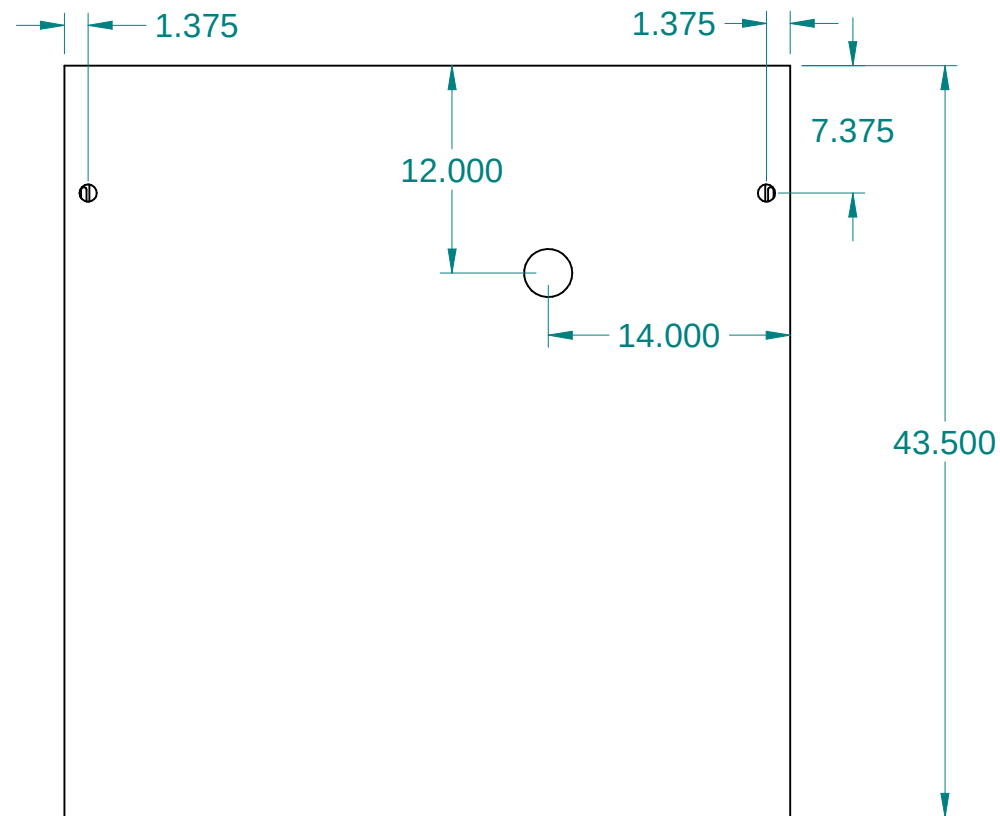


REVISION HISTORY			
REV	DESCRIPTION	DATE	BY
A		01-29-24	AME

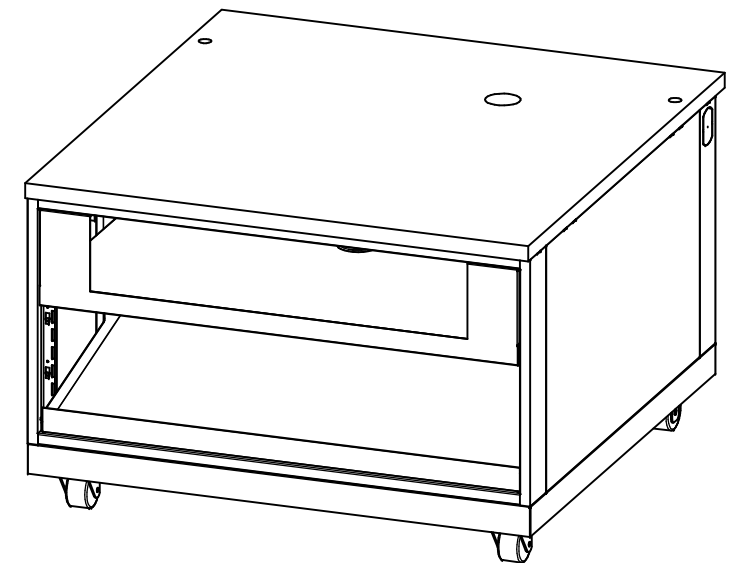

FINAL ASSEMBLY:
SHIP #62149038
POSI-SET INSIDE
THE CABINET

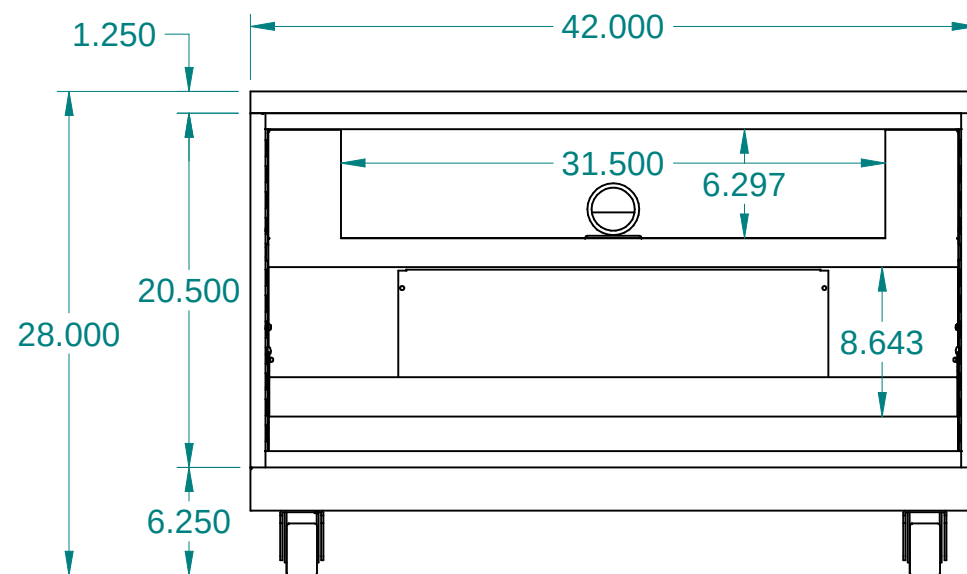

BUN WARMER
SHELF IN 5TH
SLOT FROM TOP

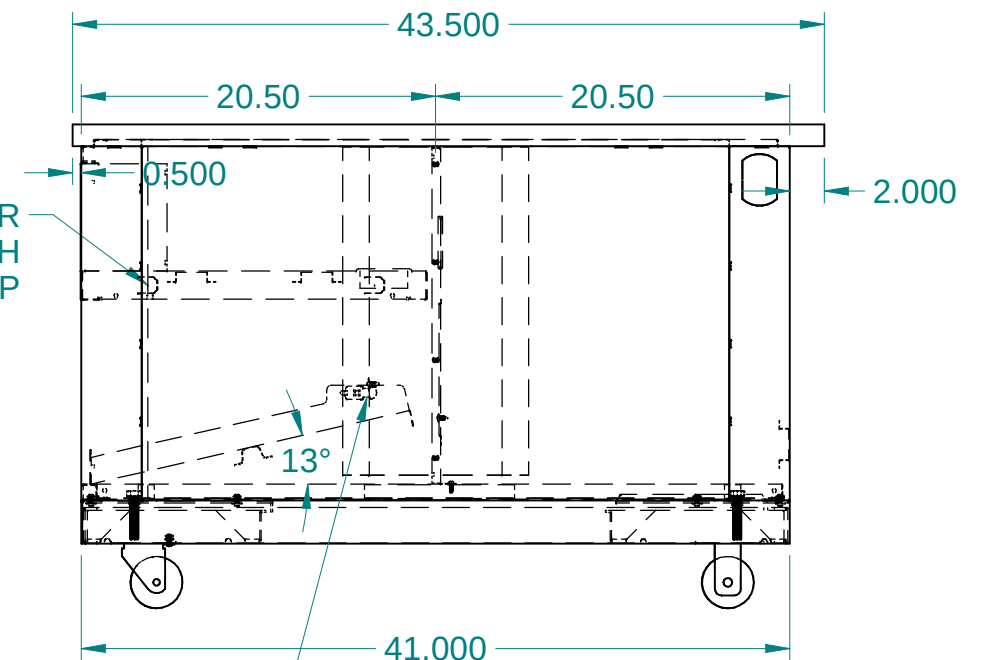

TILT SHELF IN THE 3rd SLOT
UP FROM THE BOTTOM.

ITEM	PART NO.	DESCRIPTION	QTY
1	62136383	CS424120.5ND-OB-BWMR-APW-BWD-75N-HDBT-TLT-BTMF-DIVR	1
2	62149038	POSI-SET,STOP,DEVICE,LOCATING,APPLIANCE,T&S BRASS & BRONZE WORKS,4.25X9.88	1
3	62151946	KIT,BSE,42.00X41.00,CSTR,PNL-FRT,3.0OH	1
4	62177646	SMF,42.00X43.50,XFFF,1H-12OBE-14OER,SZGD	1



These designs are proprietary information, property of ROYSTON LLC. They shall not be copied or duplicated in any manner without prior written consent.	REF # 62152288		 ROYSTON® ROYSTON LLC ONE PICKROY ROAD JASPER, GA 30143 (770) 735-3456			
		NEXT STEP SHIP				
	Tolerance Unless Otherwise Noted .XXX = ± .015 .XX = ± .030 Angles = ± 1° Hole Dia. = ± .003		PART DESCRIPTION CS424128BWMR-OB-HDBT-TBSH-DIVR-BWD75N,BCSTLV,SMFP4243.5,WL,7E(FF)			
			DRAWN BY Trip.Edwards	DATE 01-10-24	PART # 62175857	REV A

ITEM #:
3374


ORACLE #:
03504076

DESCRIPTION:
42" WASTE CABINET

SUPPLIER:
ROYSTON LLC

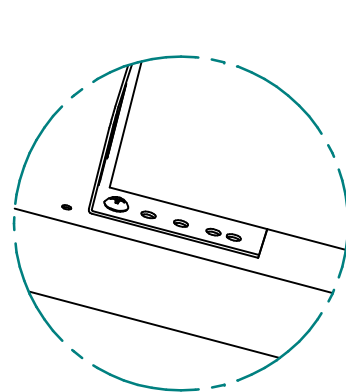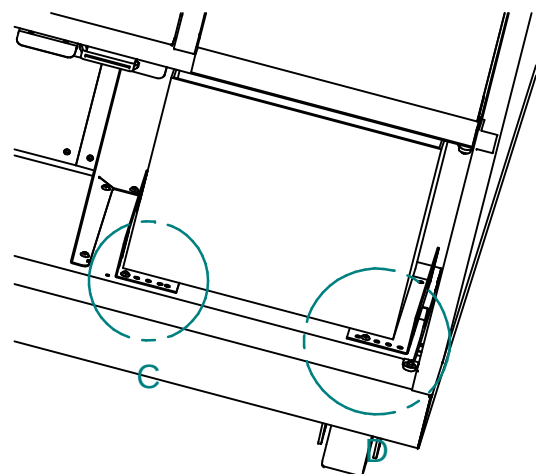


DETAIL C

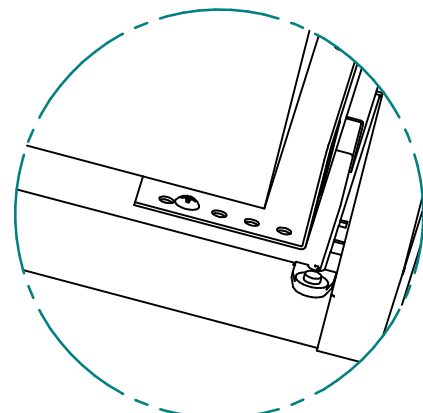


DETAIL D

ATTACH TO SIDE STIFFENER WITH
(8) #153050 TT SCREWS. USE (4)
#153011 SCREWS AND (4) #157509
NUTS TO ATTACH PANEL TO CASTER
BASE.




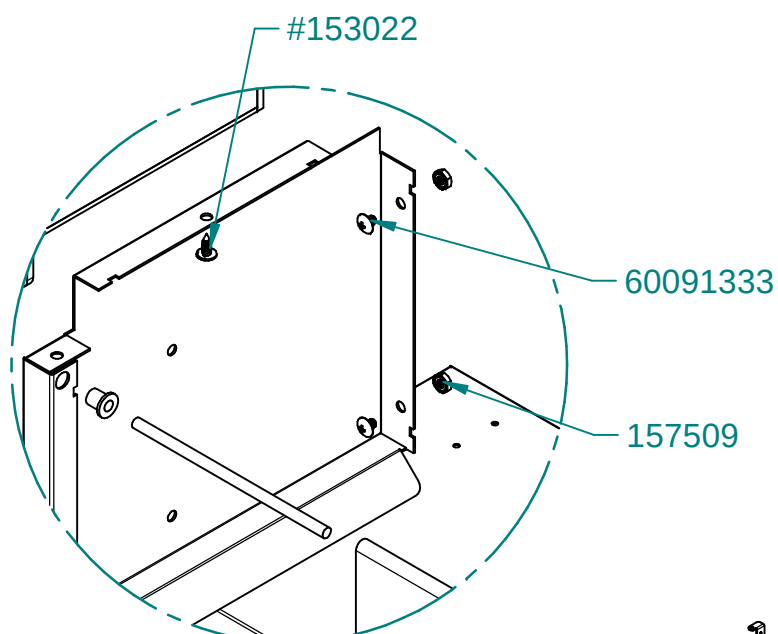


DETAIL B

INSTALL PANEL TO
LOOSE BOTTOM

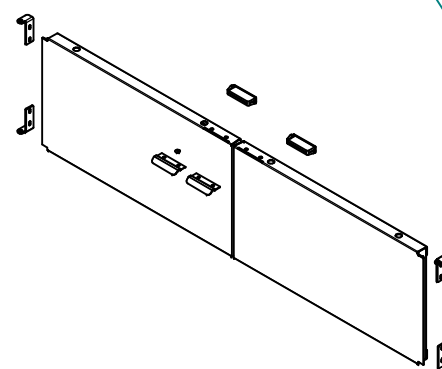

INSTALL ANGLE GUIDES
FOR TRASH CAN IN
LOOSE BOTTOM

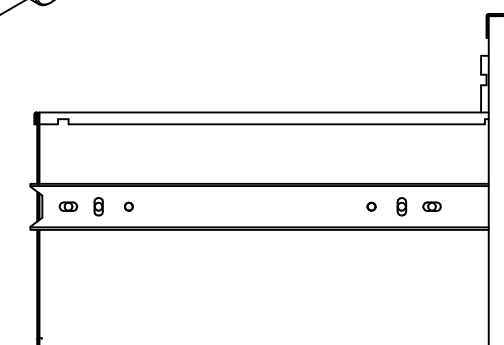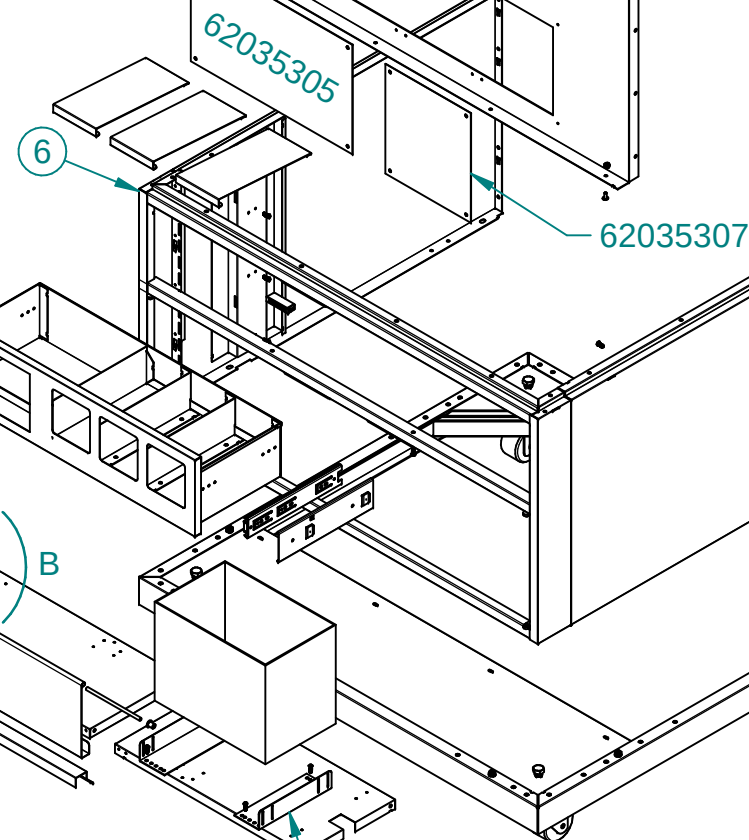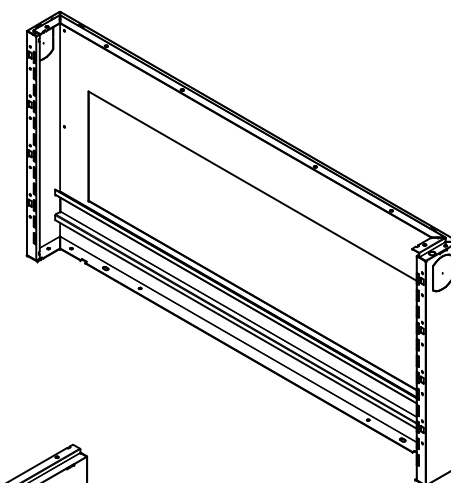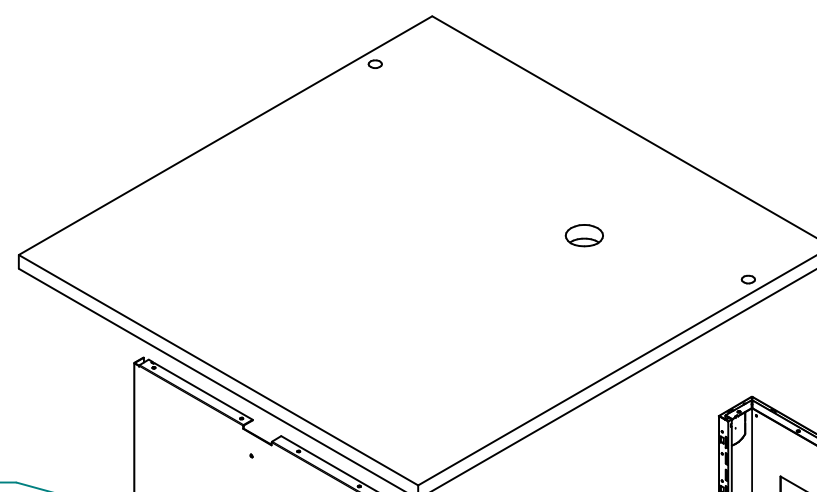

ROYSTON
ROYSTON LLC
ONE PICKROY ROAD
JASPER, GA 30143
(770) 735-3456

These designs are proprietary information, property of
ROYSTON LLC. They shall not be copied or duplicated in any
manner without prior written consent.

PART # **62175859** REV **A**

ITEM #:

3376

ORACLE #:

03504104

DESCRIPTION:

32" SAFE CABINET

SUPPLIER:



ROYSTON LLC

WRAP AND
SHIP ARCH AND
(6) 193421 SCREWS
LOOSE

REVISION HISTORY			
REV	DESCRIPTION	DATE	BY
A		02-06-24	JCD


WRAP AND SHIP
SS TOP LOOSE

ITEM	PART NO.	DESCRIPTION	QTY
1	0285428	PKG,HDW,MTG,CLIP,FLO	1
2	152058	LBR,CRAT,1X4XBD,FT	A/R
3	17803	CLIP,FLO,BSE,SFE,03.0	2
4	193421	SCR,SM,PNH,PHH,SS,TYP A,10X1/2	6
5	22000177	PHTM,PKG,HDW,FLR,WRAP	1
6	60106420	WFB,UNV,06.25X04.75	1
7	62094083	ARCH,SPCL,16.94X27.75X06.00,SS	1
8	62163650	KIT,BSE,UNV,06.25X32.00X35.00,SFE,CO,FB	1
9	62172140	WFB,UNV,06.25X04.75X06.38,FB	1
10	62177483	CS323526SFE-FD2-3BHNG-LVR1-LWR-OB-TURBO-B-7E	1
11	62177570	A,SF,32.00X02.78,SFE,FD,TURBO,.75X3.1NTCL,RMVB,7E	1
12	62177977	WFC,26.00X04.75X35.00,15LVR,TURBO,LH	1

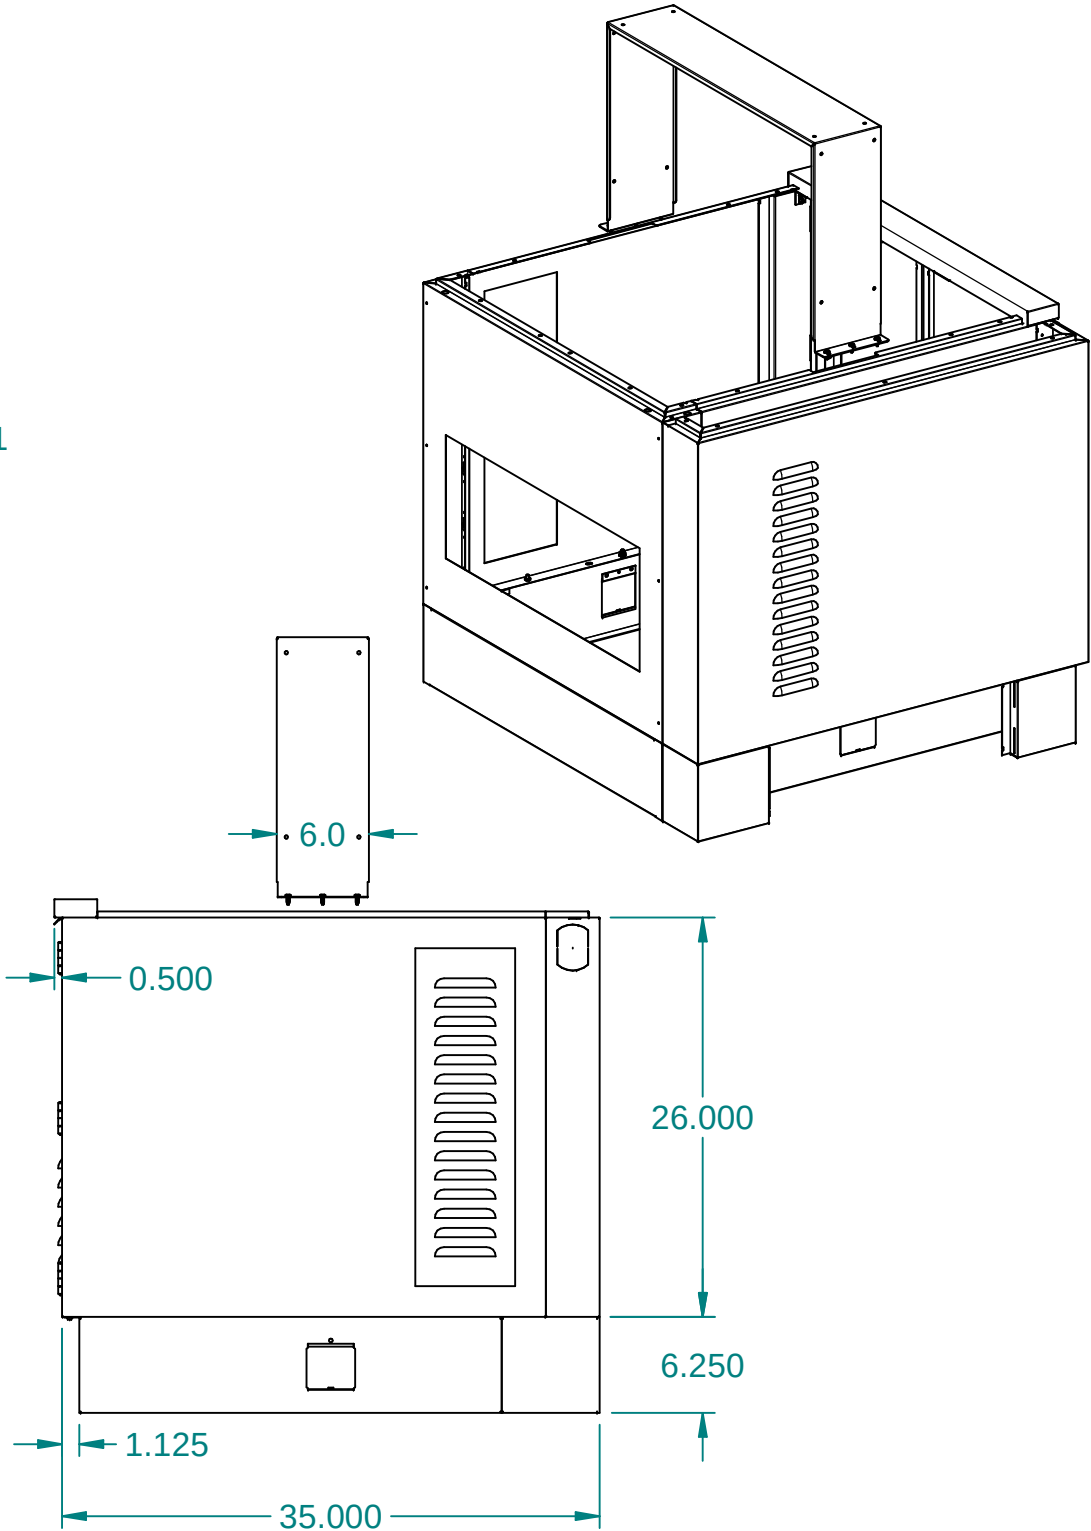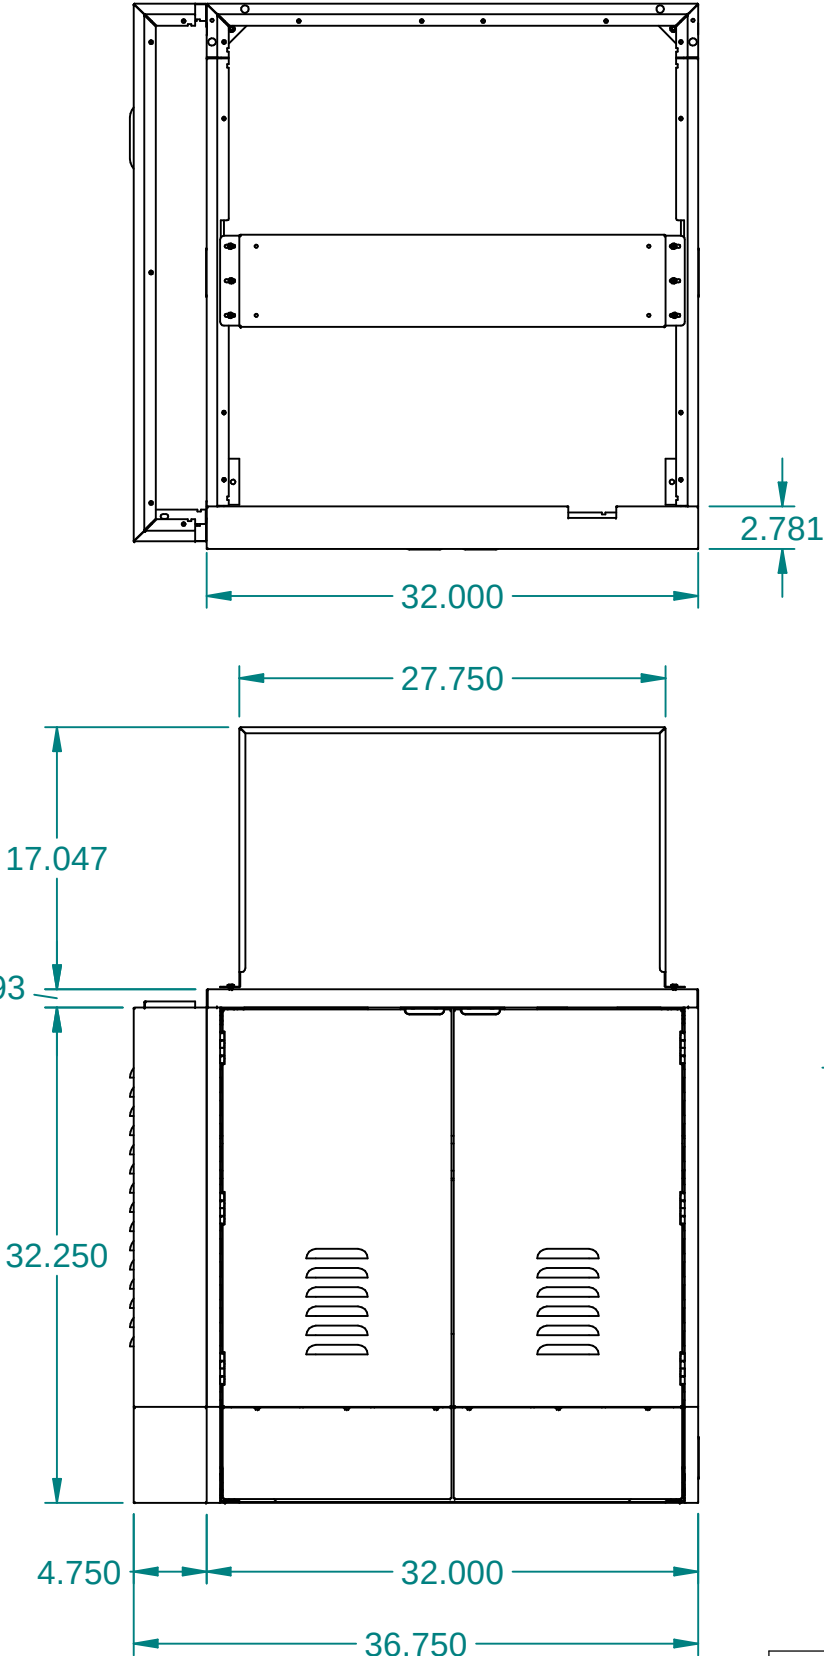


These designs are
proprietary
information, property
of ROYSTON LLC.
They shall not be
copied or duplicated in
any manner without
prior written consent.

REF #	62175873	ROYSTON			ROYSTON LLC ONE PICKROY ROAD JASPER, GA 30143 (770) 735-3456
NEXT STEP	SHIP	PART DESCRIPTION CS323534SFFD2-3BHNG-LVR14-OB-TURB,B-T1,SF322.8,NOT,4.75LF,7E			
Tolerance Unless Otherwise Noted .XXX = ± .015 .XX = ± .030 Angles = ± 1° Hole Dia. = ± .003	DRAWN BY Jeremy.Dobson	DATE 01-19-24	PART # 62176164	REV A	

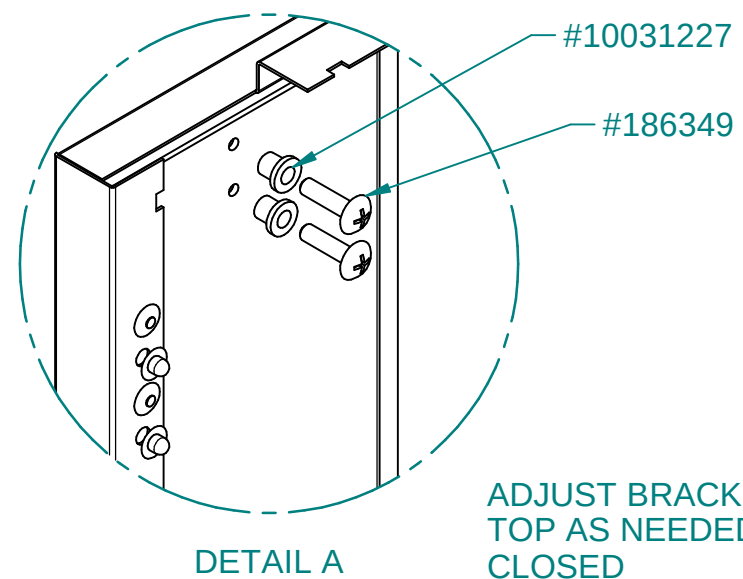

ADJUST BRACKETS ON BOTTOM OF
TOP AS NEEDED SO DOORS WILL STAY
CLOSED





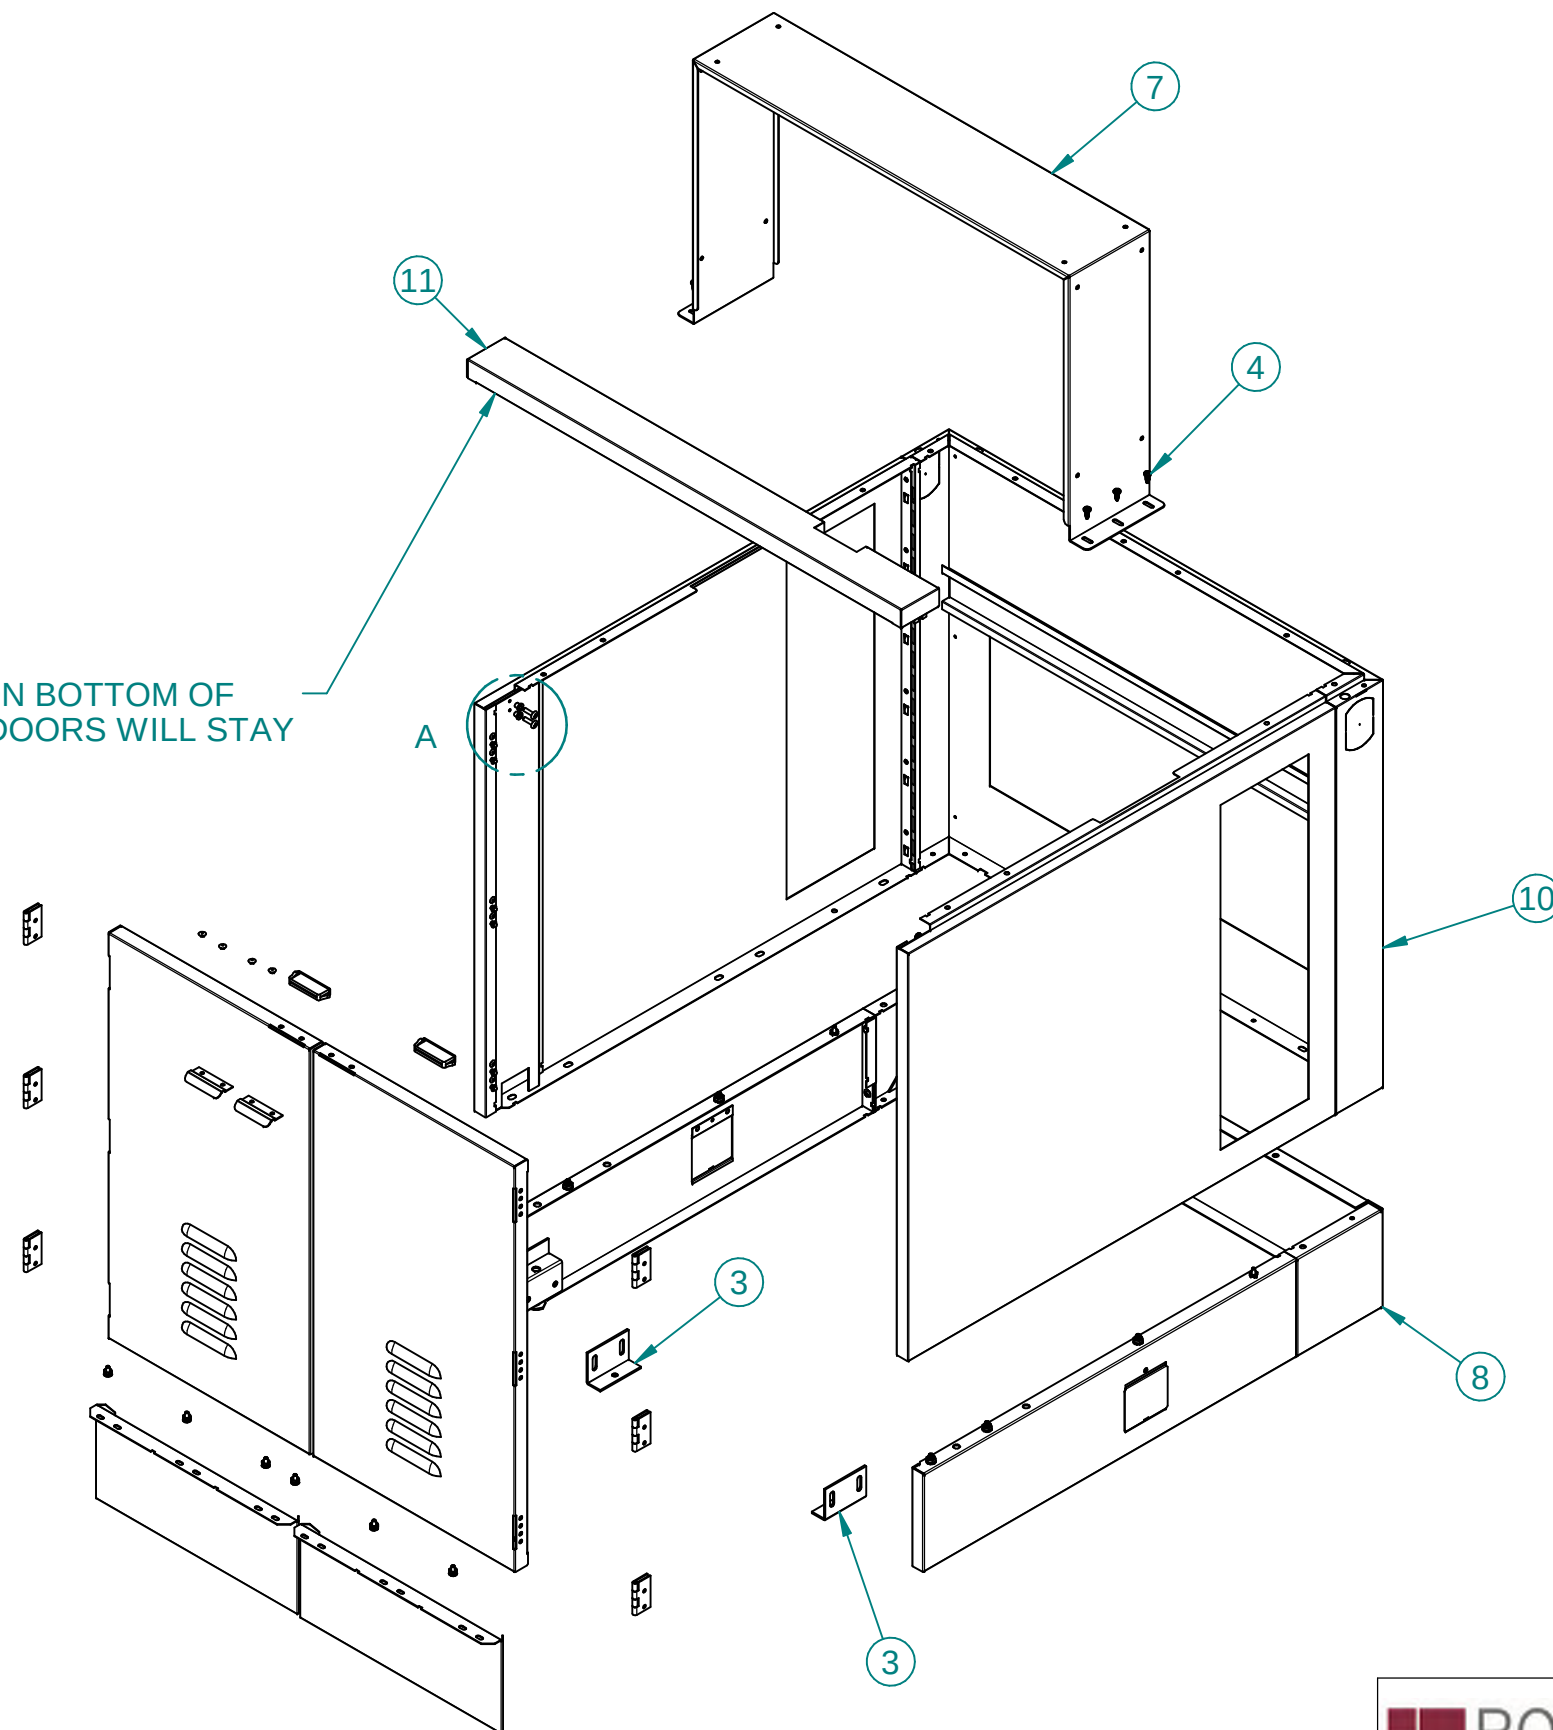


ITEM #:
3377

ORACLE #:
03504105

DESCRIPTION:
30" CABINET

SUPPLIER:
ROYSTON LLC

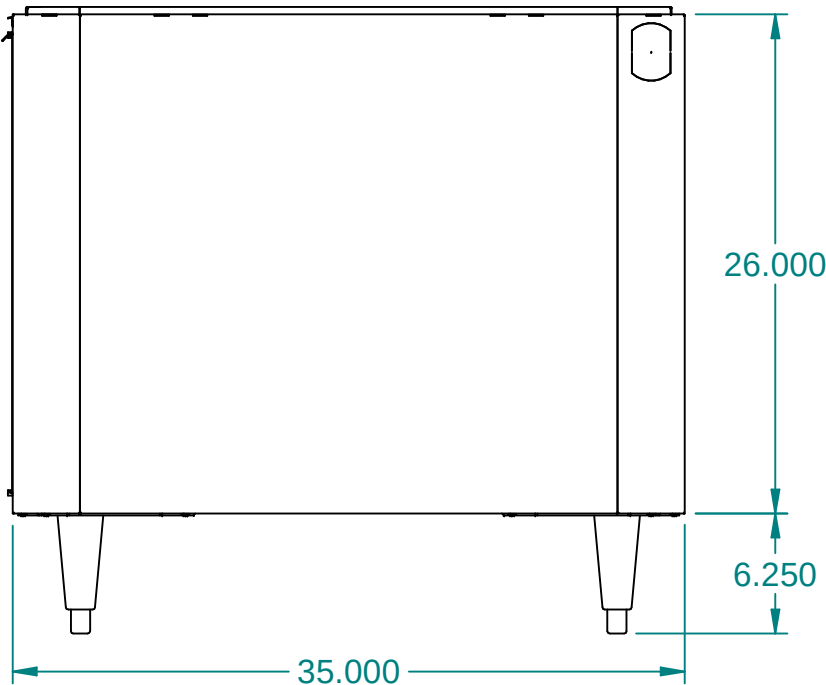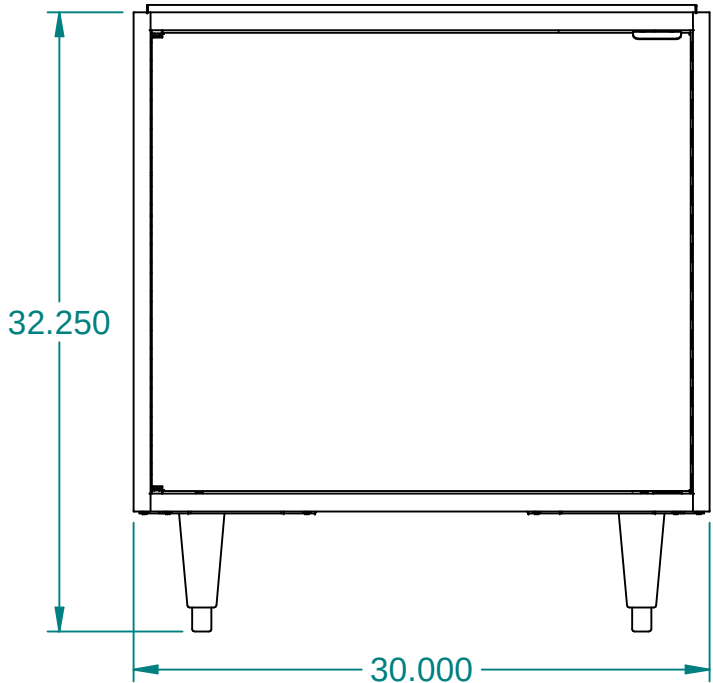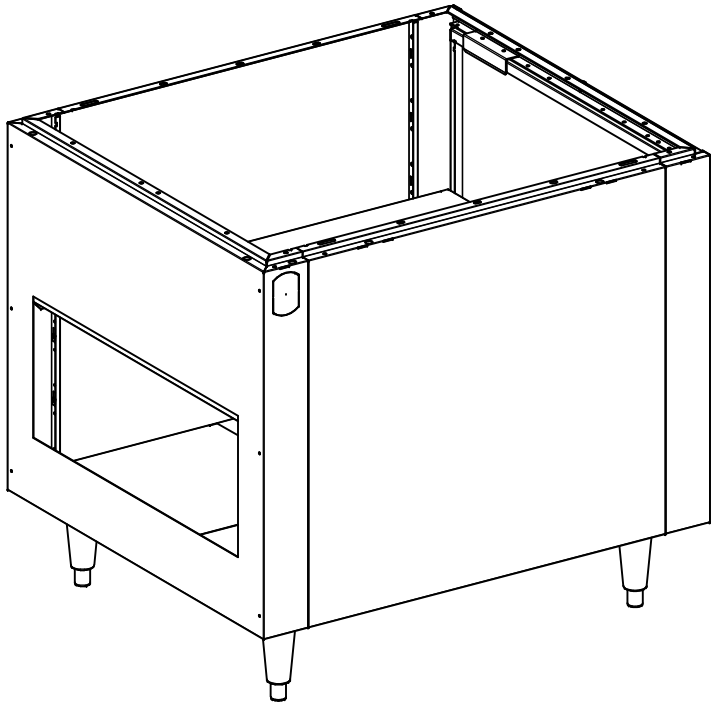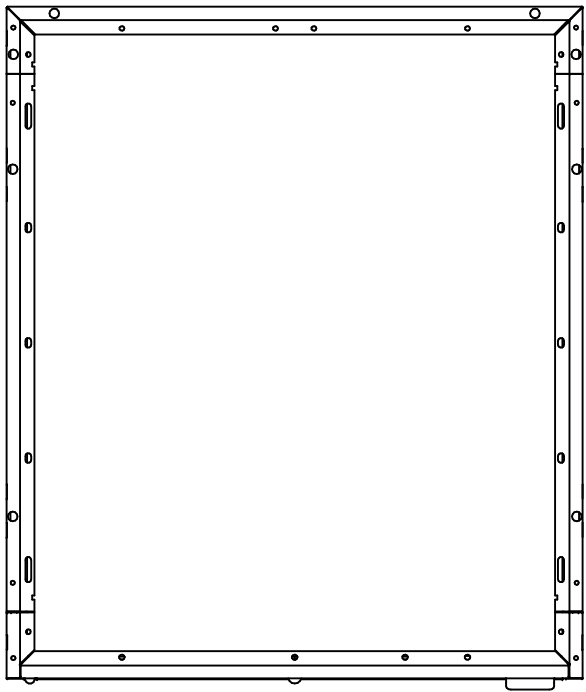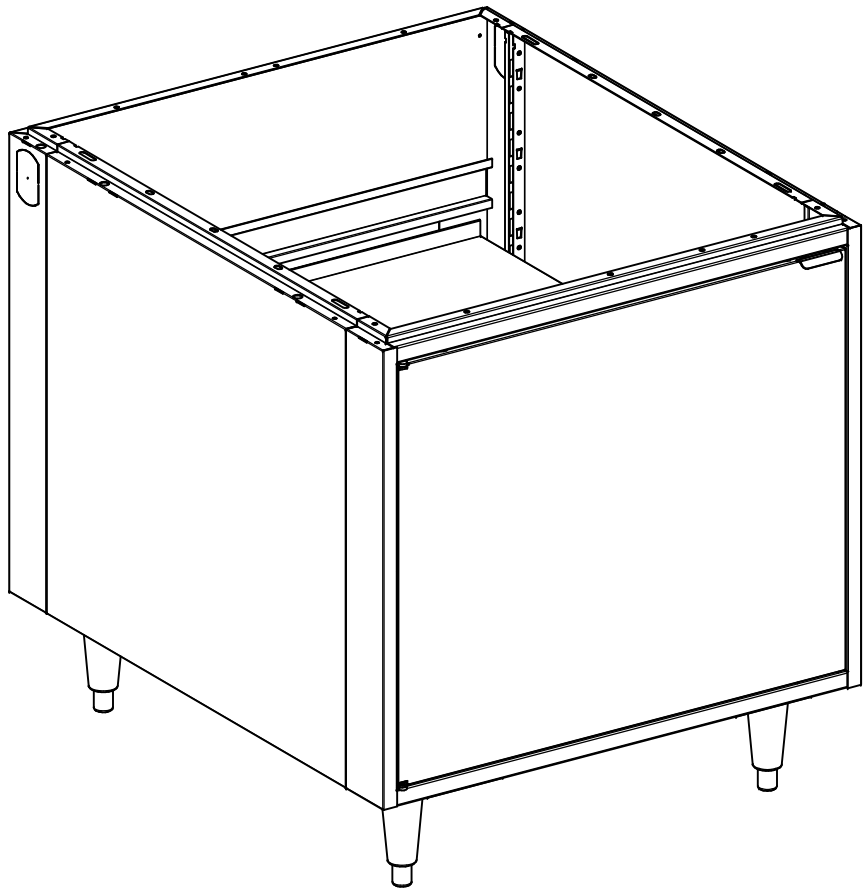

REVISION HISTORY			
REV	DESCRIPTION	DATE	BY
A		02-02-24	JCD

ITEM	PART NO.	DESCRIPTION	QTY
1	0130504	PKG,HDW,CBT,NOT	1
2	10012282	KIT,LEG,CNR,04CT,STD,WHDW	1
3	20000685	CS303526LFD-OB	1






These designs are proprietary information, property of ROYSTON LLC. They shall not be copied or duplicated in any manner without prior written consent.	REF # 60143005		 ROYSTON LLC ONE PICKROY ROAD JASPER, GA 30143 (770) 735-3456			
		NEXT STEP F				
	Tolerance Unless Otherwise Noted .XXX = ± .015 .XX = ± .030 Angles = ± 1° Hole Dia. = ± .003		PART DESCRIPTION CS303534LFD-OB-1AS,L,NOT,7E(FF30)			
			DRAWN BY Jeremy.Dobson	DATE 01-19-24	PART # 62175937	REV A

ITEM #:
3378

ORACLE #:
03504080

DESCRIPTION:
36" CABINET

SUPPLIER:
ROYSTON LLC

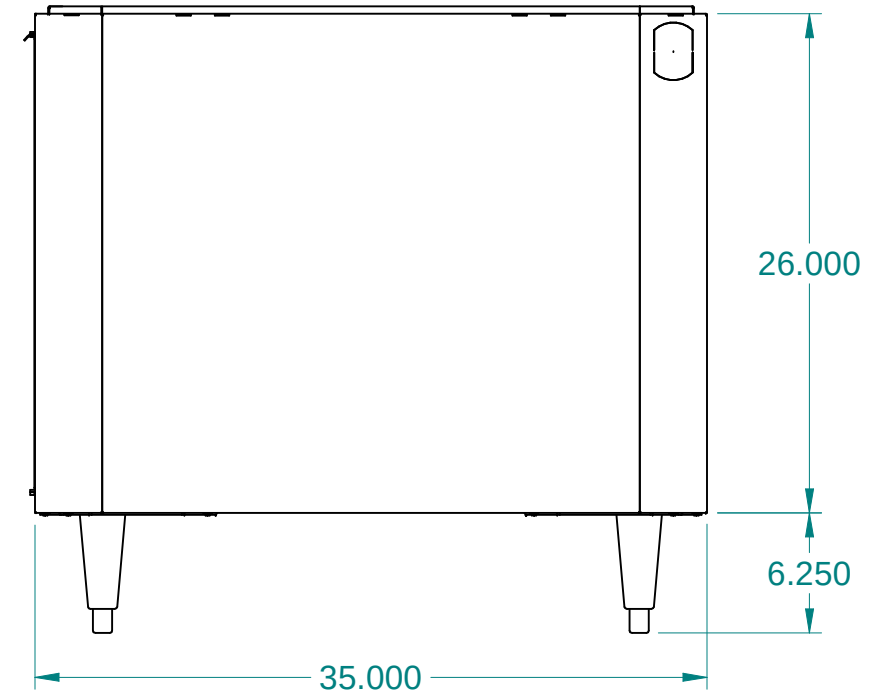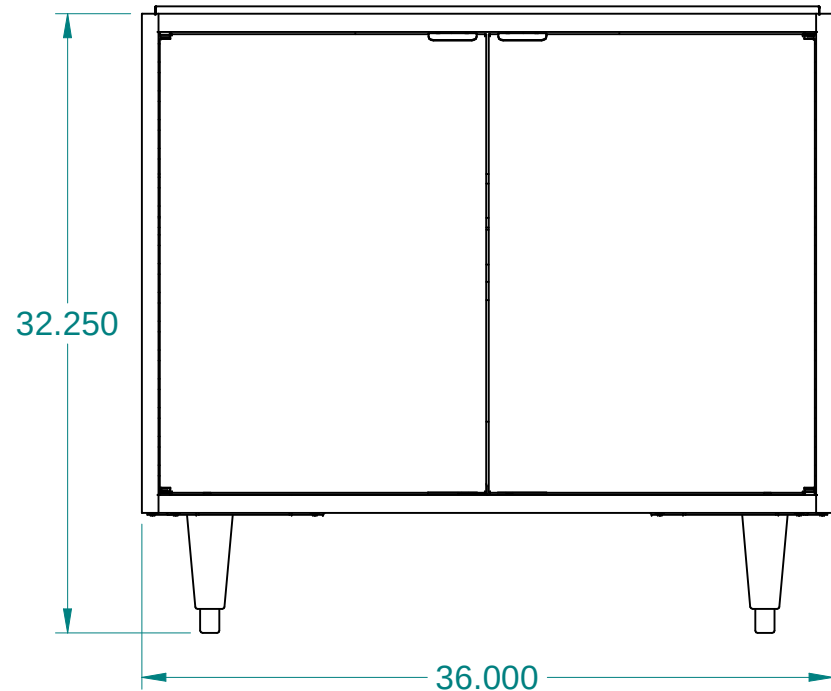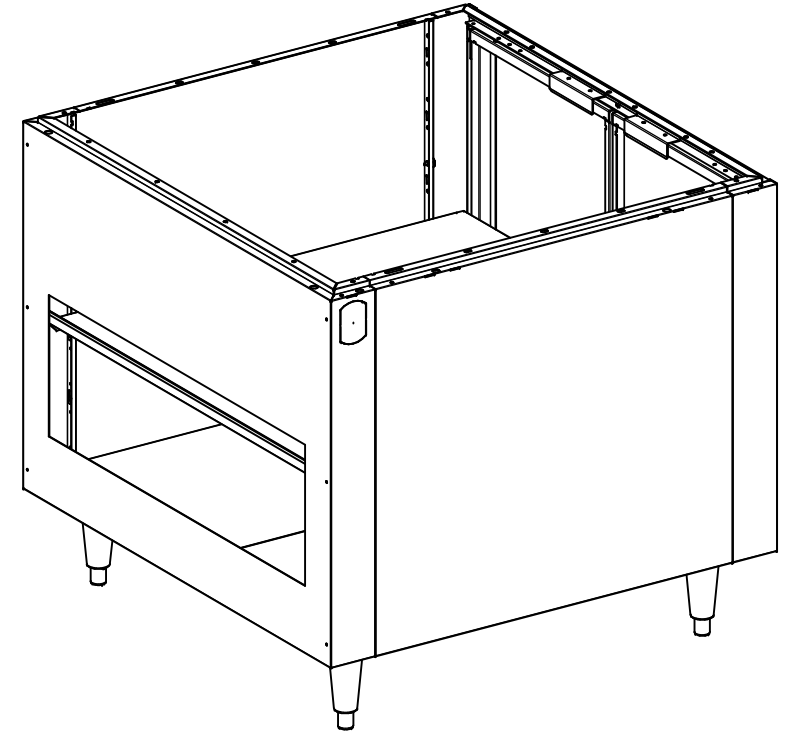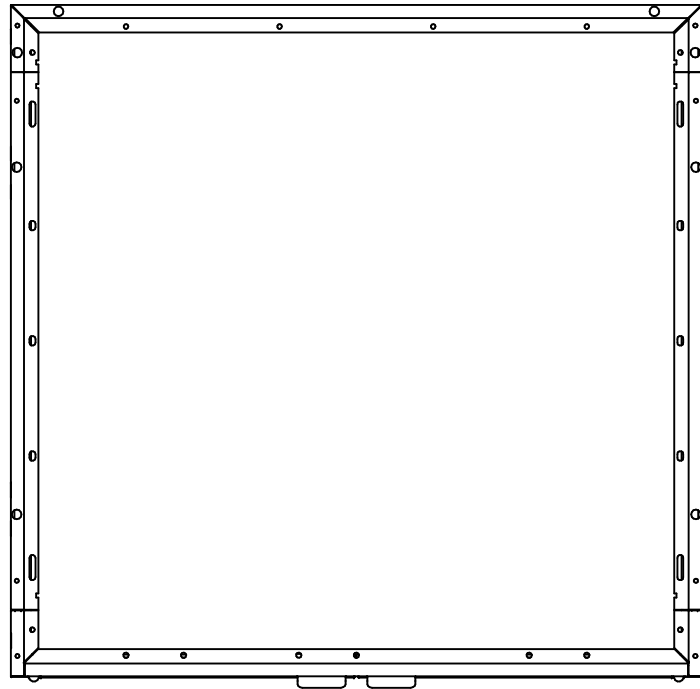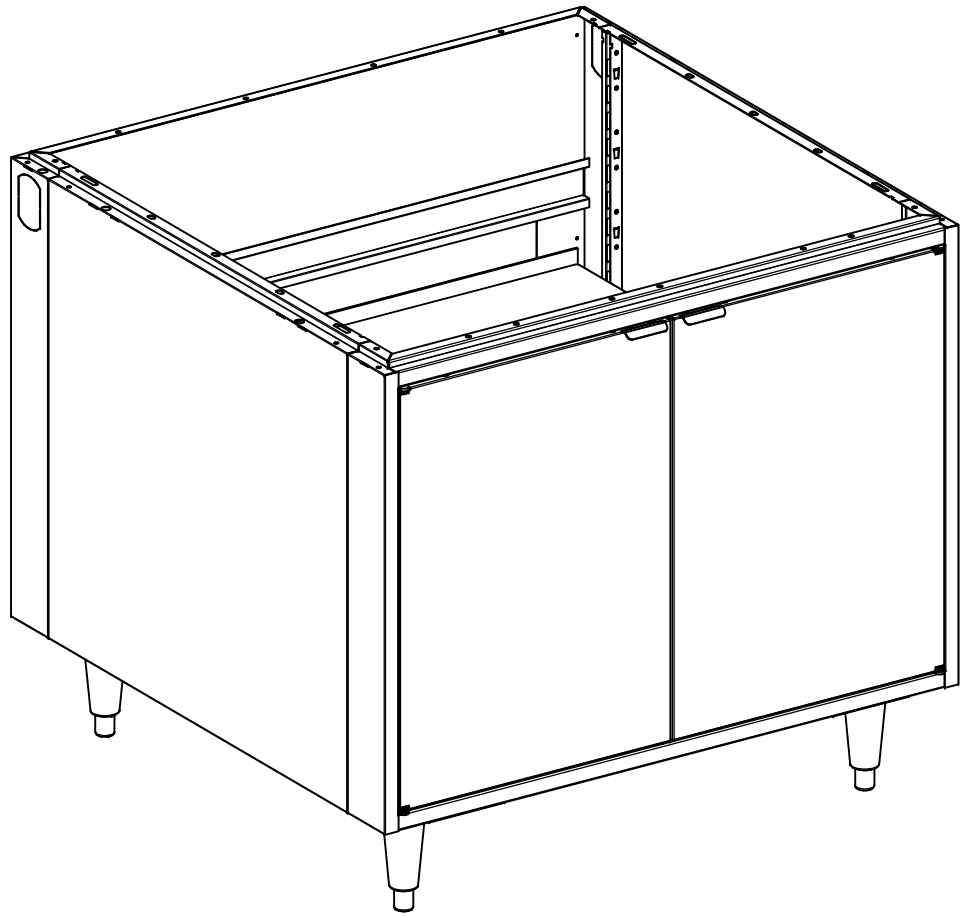

REVISION HISTORY			
REV	DESCRIPTION	DATE	BY
A		09-15-23	AJ

ITEM	PART NO.	DESCRIPTION	QTY
1	0130504	PKG,HDW,CBT,NOT	1
2	10012282	KIT,LEG,CNR,04CT,STD,WHDW	1
3	20000697	CS363526FD2-OB	1

These designs are proprietary information, property of ROYSTON LLC. They shall not be copied or duplicated in any manner without prior written consent.	REF # 62098228		 ROYSTON® ROYSTON LLC ONE PICKROY ROAD JASPER, GA 30143 (770) 735-3456			
		NEXT STEP SHIP				
	Tolerance Unless Otherwise Noted .XXX = ± .015 .XX = ± .030 Angles = ± 1° Hole Dia. = ± .003		PART DESCRIPTION CS363534FD2-OB-1AS,L,NOT,7E(FF36)			
			DRAWN BY aubrey.jarvis	DATE 09-14-23	PART # 62169261	REV A



ITEM #:
3379

ORACLE #:
03504106

DESCRIPTION:
END FILLER

SUPPLIER:
ROYSTON LLC

REVISION HISTORY			
REV	DESCRIPTION	DATE	BY
A		11-19-18	APD

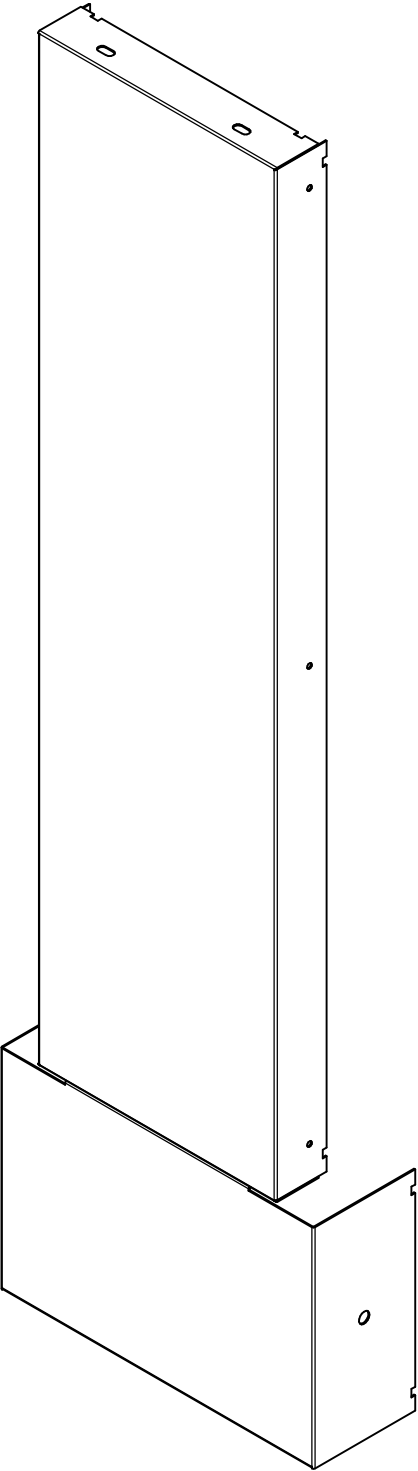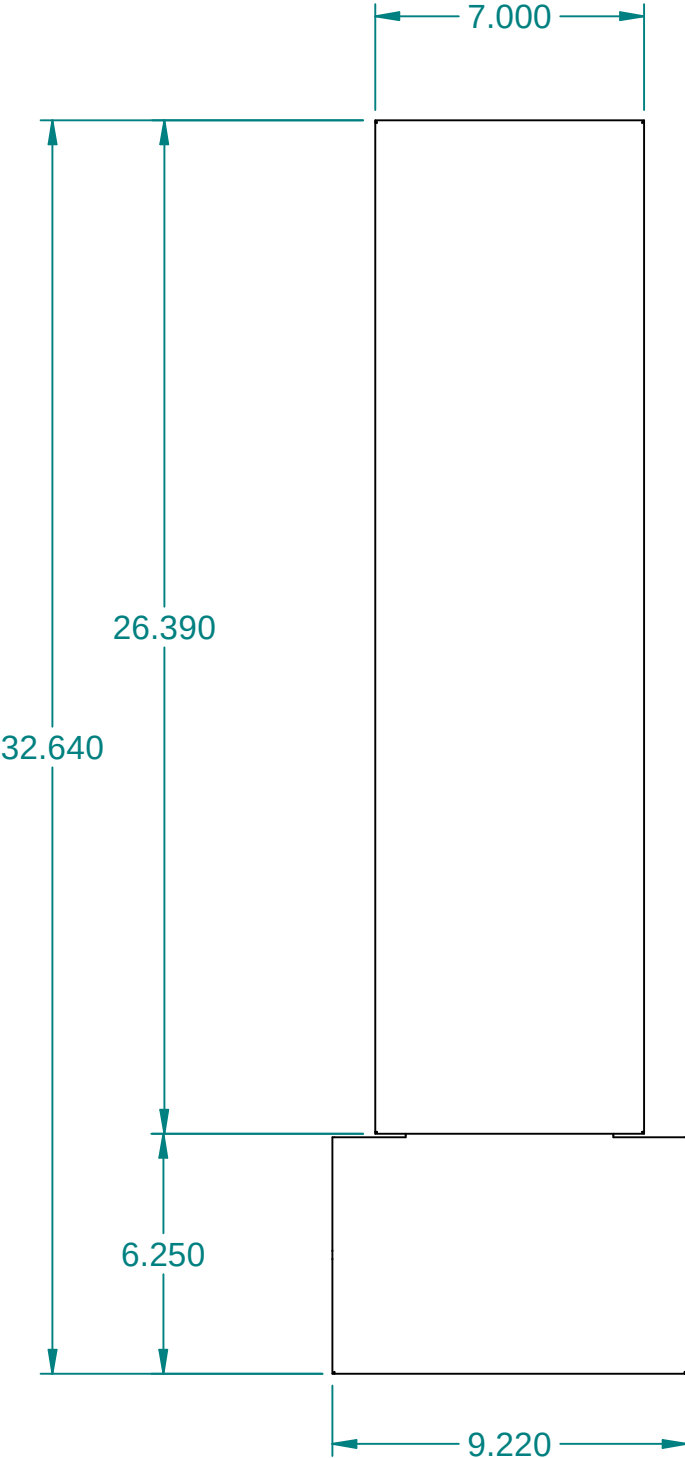

ITEM	PART NO.	DESCRIPTION	QTY
1	I53022	SCR,SM,TRH,PHH,TYPA,I0X.5	I6
2	I53031	SCR,MS,TRH,PHH,ZN,I/4-20X1/2	2
3	I57505	NUT,HT,KEPS,ZINC,I/4-20	2
4	I90102	BAG,HDW,ZIP LOCK,4 MIL,4X6	I
5	62034699	FFC,26.39X07.00,FLF,STON	I
6	62034700	FFB,06.25X09.22,ISLD	I
7	85133	ISHT,FLR,ISLD	I

These designs are
proprietary
information, property
of ROYSTON LLC.
They shall not be
copied or duplicated in
any manner without
prior written consent.

REF # 60085090
NEXT STEP
SHIP

Tolerance Unless
Otherwise Noted
.XXX = ± .015
.XX = ± .030
Angles = ± 1°
Hole Dia. = ± .003



ROYSTON LLC
ONE PICKROY ROAD
JASPER, GA 30143
(770)735-3456

PART DESCRIPTION
CIF07.00-34,B,FLF,STON

DRAWN BY
andrew.daiber

DATE
11-17-18

PART #
62034697

REV
A

ITEM #:

3380

ORACLE #:

03504107

DESCRIPTION:

ROLLER GRILL TOP KIT


SUPPLIER:

ROYSTON LLC

SEE QUOTE AND LAYOUT FOR ROYSTON ITEMS

7E Tag 3380
7-Eleven #03504107
Bellavati 'Anchorage'
Solid Surface Top Kit
Cabinets Shown for Ref Only

ITEM	PART NO.	DESCRIPTION	QTY
1	106286	PKG,SOLID-S,CARE KIT,SSM,(OPTION A) 36-CASE	1
2	192888	CLK,RUB,SILI,TRAN,10.10OZ,NSF	A/R
3	193518	SCR,DRL,HD,WS,HEX,#10X1/2	48
4	23004990	CIF07.00-34,B	2
5	23014106	CSEF07.00-34,B	2
6	23015355	PKG,SKT,FRT,05.88X36.00X04.00,WRAP	1
7	23015356	PKG,SKT,FRT,05.88X48.00X04.00,WRAP	1
8	23015935	PKG,SKT,FRT,05.88X18.00X04.00,WRAP	2
9	23015945	PKG,SKT,SDE,05.88X35.00,WRAP	5
10	25000635	PKG,BSE,UNV,06.25X35.00,END	1
11	60035415	PLT,SEAM,12.00X03.00	1
12	60067251	ADH,22073334,BRCE,3138,INTG	1
13	62012479	PKG,HLD,TNG,04.72X05.95,SS,1"SQ-TBG,SGL,(2)TBLRS,RH,7-11	1
14	62042721	PKG,HLD,TNG,04.72X05.95,SS,1"SQ-TBG,SGL,(2)TBLRS,LH,7-11	1
15	62146174	PKG,SZGD,41.3X37.7X06.1EXF,SDOF,FXDSSBP,17.6SDE-GL,LDUT,7E	2
16	62169261	CS363534FD2-OB-1AS,L,NOT,7E(FF36)	1
17	62175871	CS183534DWLFD-CB-NCHT,L,NOT,7E(FFTM18)	3
18	62175937	CS303534LFD-OB,L,NOT,7E(FF30)	1
19	62175938-1	ISHT,7E,ISLD,RGR,L,10'1X6'6,SMFP,FD,3DW,TURB,(SKT,9350-CST-LH	1
20	62176164	CS323534SFFD2-LVR1-OB-TURBO-PNO,SF322 8,NOT,4 75LF,7E	1
21	62178013	CS42428BWR-OB-HBT-TBSH-DWR-SVD75M,BCSTLV,SMFP4242.5,WL,7E(FF)	1
22	62178019	CS424128FD2-CB-NPK-37QD-WST-DWR-BCSTLV,SMFP4242.5,WL,7E(FF)	1
23	62178041	SMF,78.00X29.50,XXZFFZZXX,3NTC,1DW6SM,RH	1
24	62178055	SMF,92.38X46.00,XXZFFZZXX,3NTC,4H,1DW6SM	1
25	62178078	SMF,19.00X32.00,XXZX,1DW6SM	1

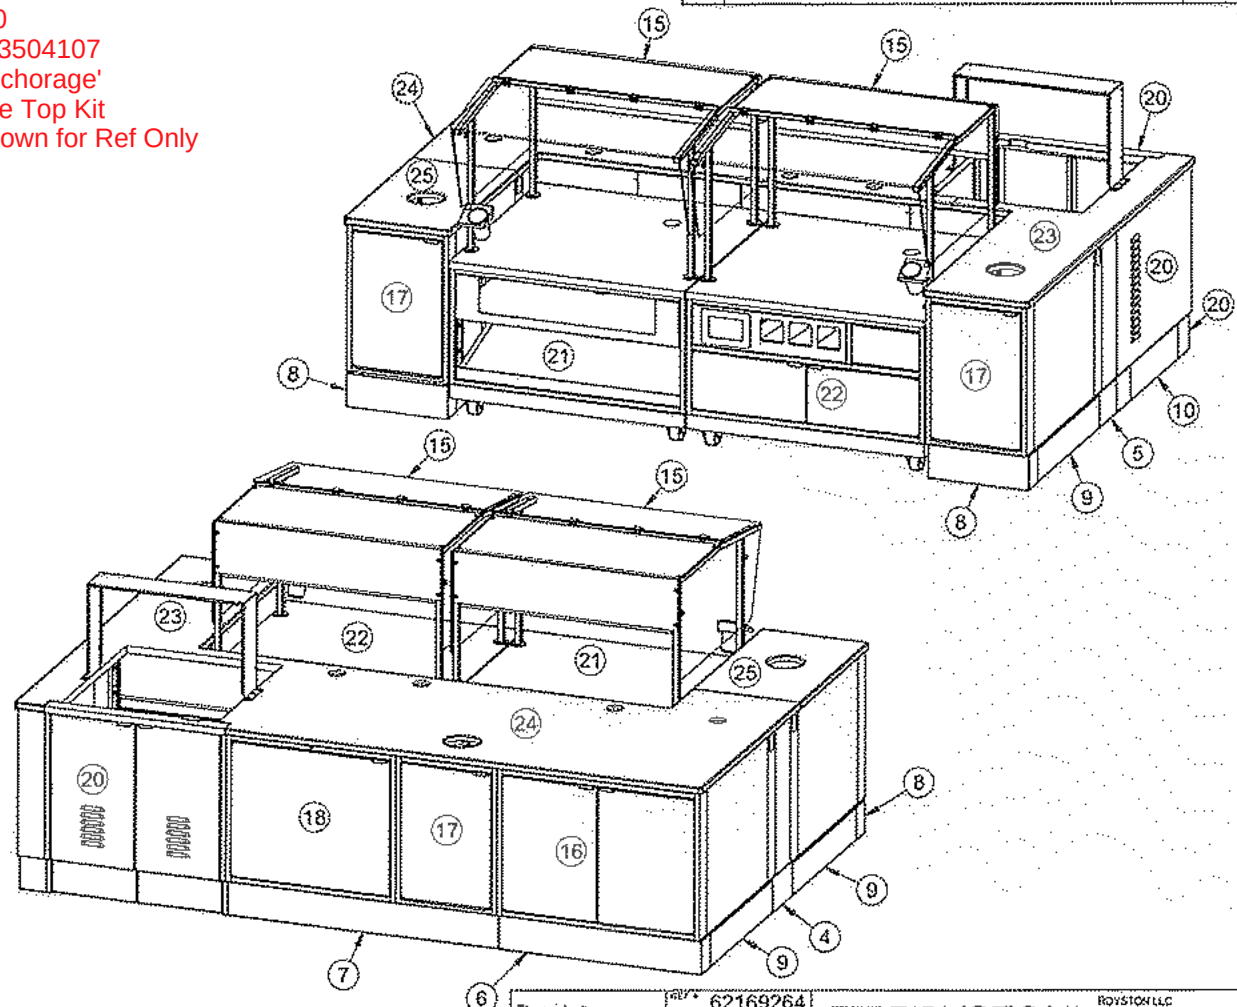

REVISION HISTORY			
REV	DESCRIPTION	DATE	BY
1			JCB

These designs are proprietary information, property of ROYSTON LLC. They shall not be copied or duplicated in any manner without prior written consent.		62169264 SHIP	ROYSTON ROYSTON LLC ONE PINEBROOK ROAD JASPER, GA 30143 (770) 755-5420	
Tolerance Unless Otherwise Noted XXX = ± .015 XX = ± .050 Angle = ± 1° Hole Dia. = ± .003	PART DESCRIPTION ISHT,7E,ISLD,RGR,L,10'1X6'6,SMFP,FD,3DW,TURB,(SKT,9350-CST-LH	DATE 01-19-24	REV 1	62175938

ITEM #:

3385

ORACLE #:

03504110

DESCRIPTION:






42"W STORAGE CABINET

SUPPLIER:

ROYSTON LLC

ITEM #3385
ORACLE #03504110

REVISION HISTORY			
REV	DESCRIPTION	DATE	BY
A		01-09-24	JCD

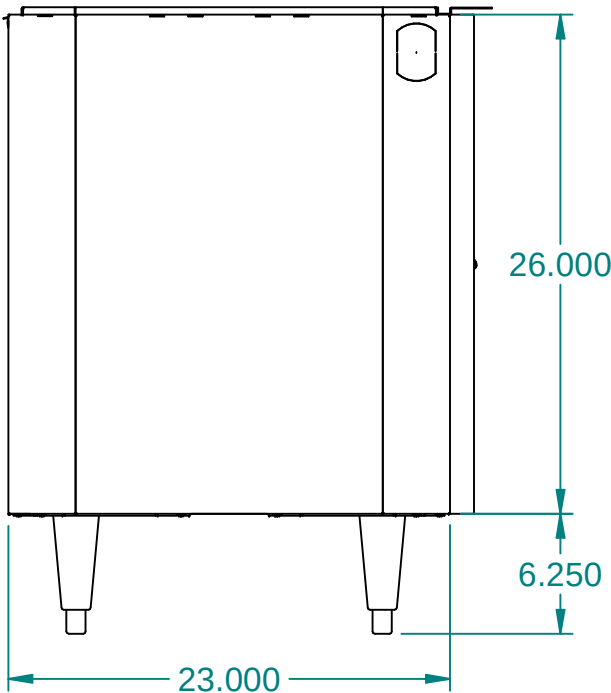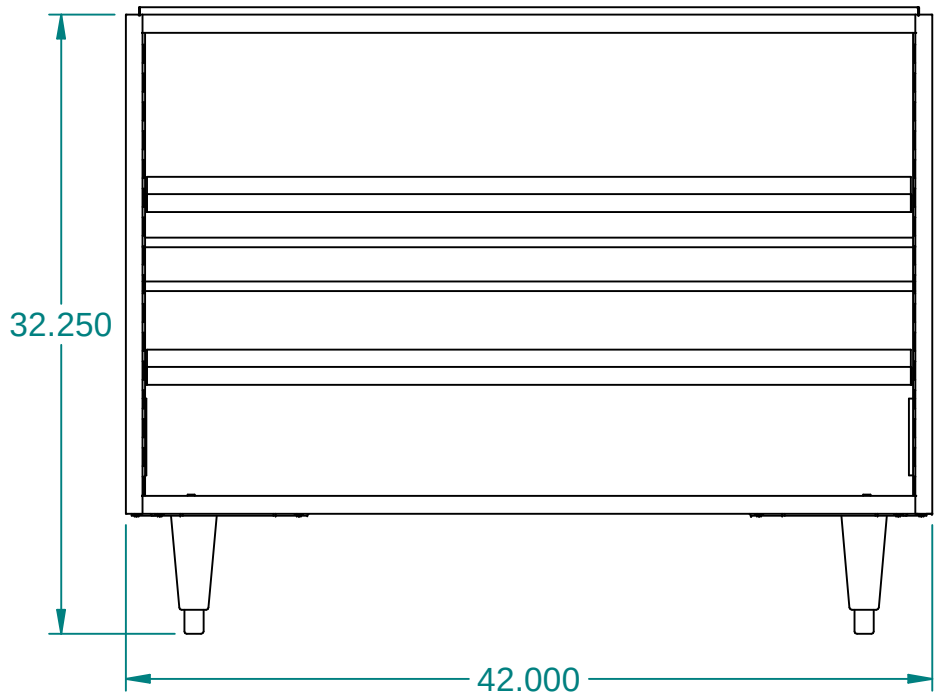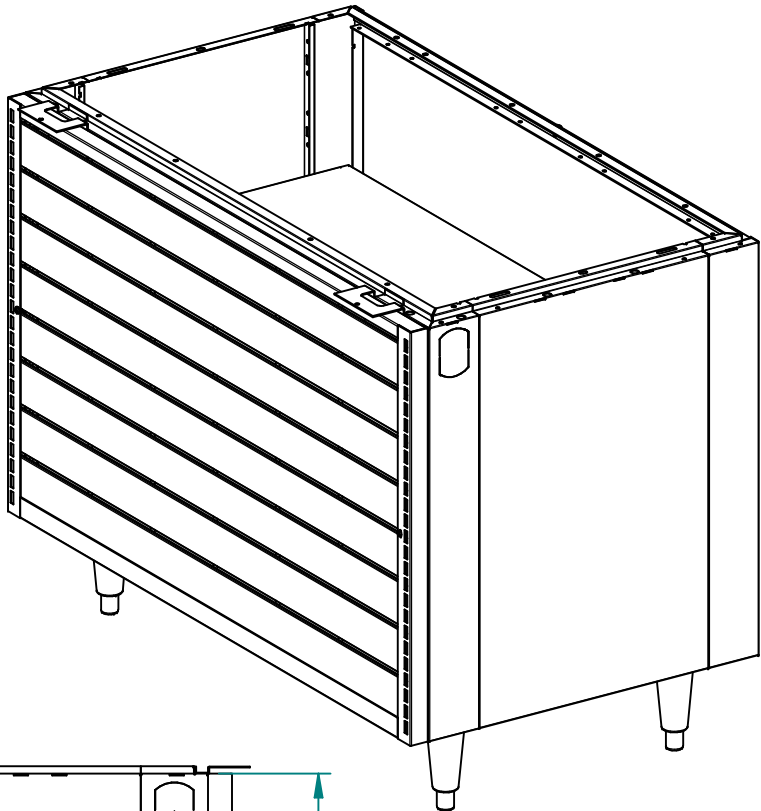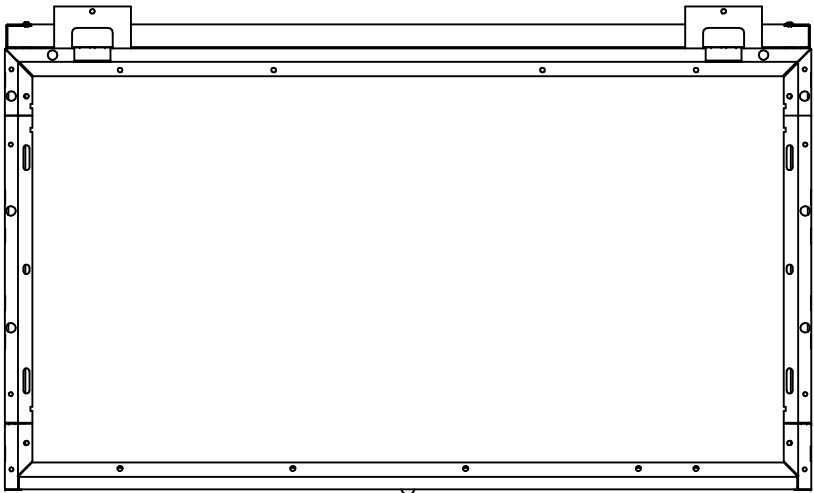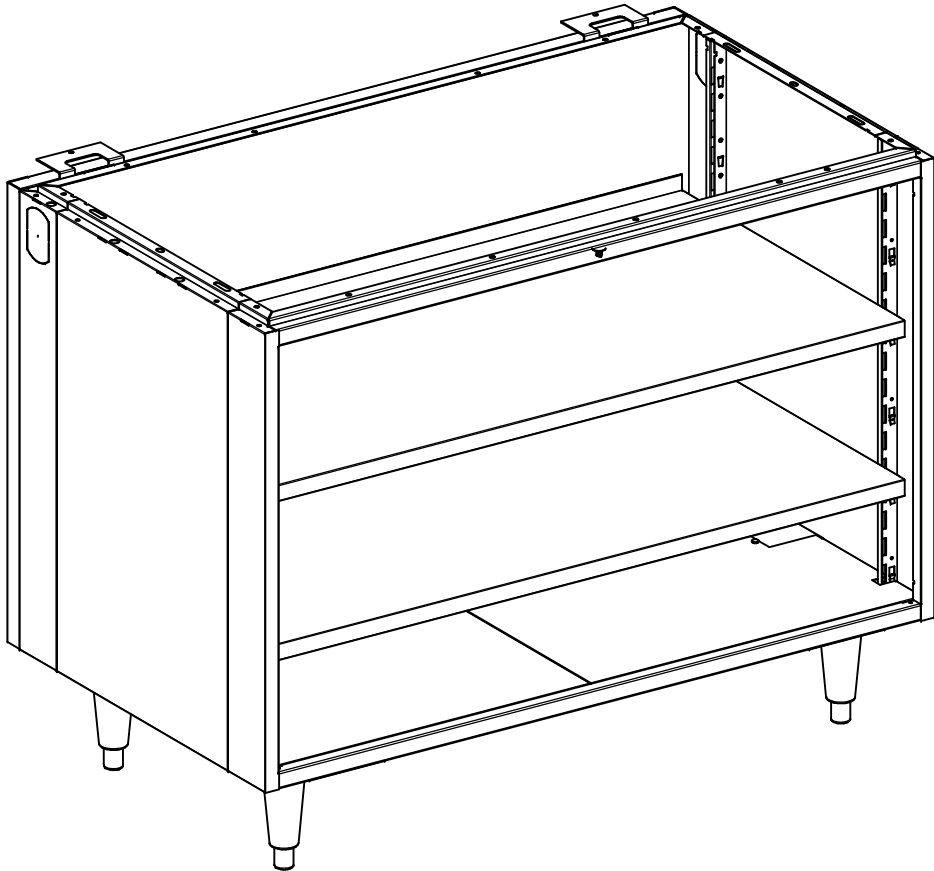

ITEM	PART NO.	DESCRIPTION	QTY
1	0130504	PKG,HDW,CBT,NOT	1
2	10012282	KIT,LEG,CNR,04CT,STD,WHDW	1
3	20005061	CS422326ND-CB-2AS	1
4	22056201	KIT,FR,SW,26.00X42.00,W-S,7-11	1

These designs are
proprietary
information, property
of ROYSTON LLC.
They shall not be
copied or duplicated in
any manner without
prior written consent.

REF # 62018809
NEXT STEP
SHIP



ROYSTON LLC
ONE PICKROY ROAD
JASPER, GA 30143
(770)735-3456

Tolerance Unless
Otherwise Noted
.XXX = ± .015
.XX = ± .030
Angles = ± 1°
Hole Dia. = ± .003

PART DESCRIPTION
CS422334ND-CB-2AS-SW,L,NOT,7E(SM42)

DRAWN BY
Jeremy.Dobson

DATE
01-08-24

PART #
62177246

REV
A

ITEM #:

3393

ORACLE #:




03504126

DESCRIPTION:

SYRUP HOLDER

SUPPLIER:

ROYSTON LLC

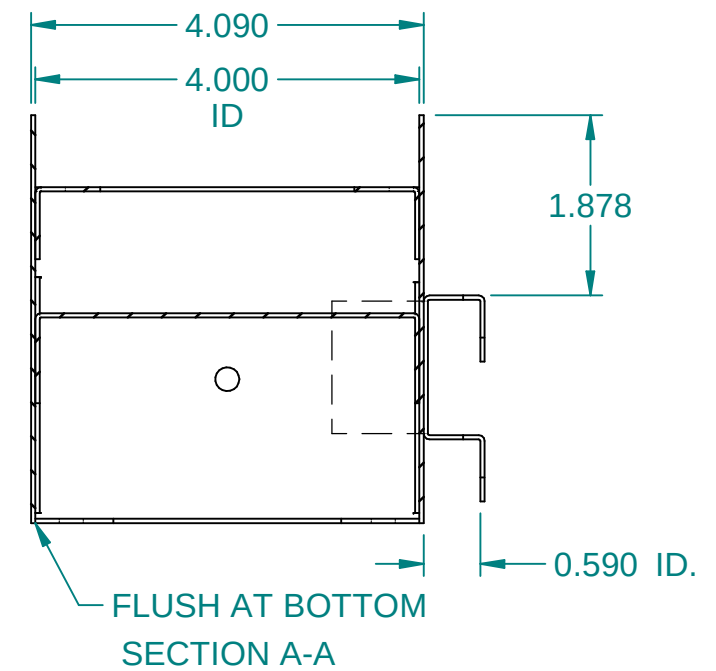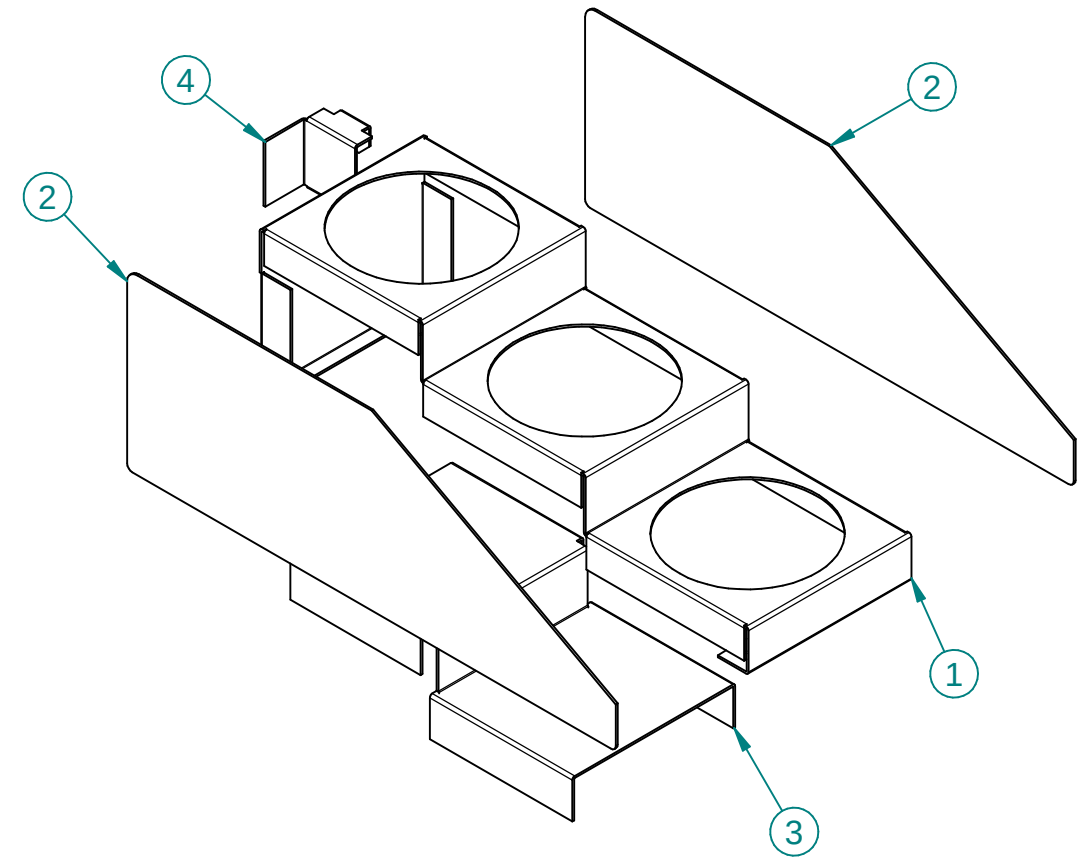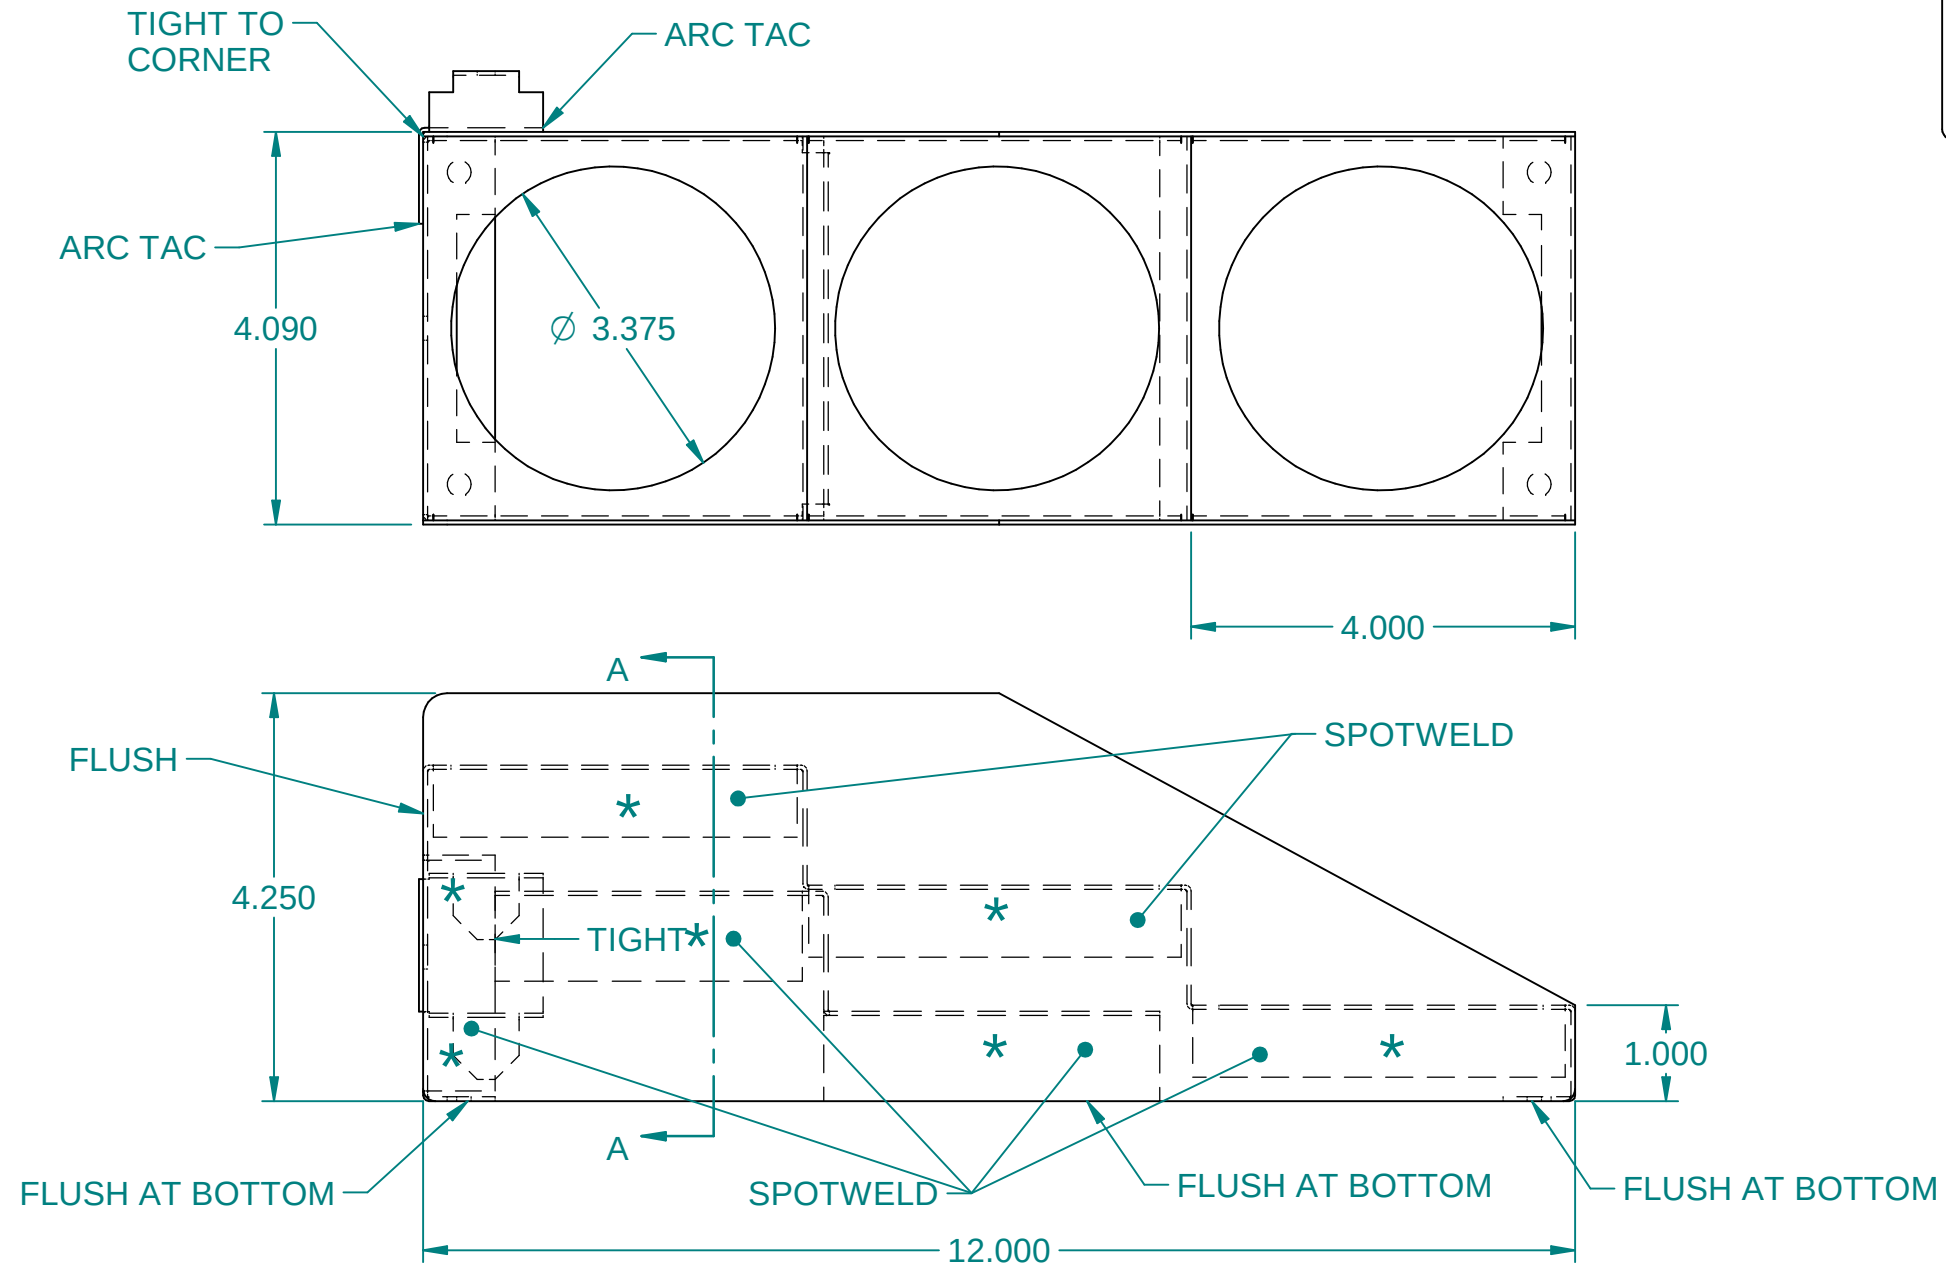

Item Number	Document Number	Title	Quantity
1	10027872	HLDR,CEN,BTL,SYRP,4.0X12.0	1
2	10027873	HLDR,SIDE,BTL,SYRP,4.25X12.0	2
3	10027875	HLDR,BTM,BTL,SYRP,4.0X4.0	1
4	10027876	CLIP,RTNR,BTL,SYRP	1

These designs are proprietary information, property of ROYSTON LLC. They shall not be copied or duplicated in any manner without prior written consent,

		NEXT STEP:	WEIGHT:	SURFACE AREA:		 ROYSTON®		ROYSTON LLC ONE PICKROY ROAD JASPER, GA 30143 (770)735-3456	
		P	2.6 lbm						
						Tolerance Unless Otherwise Noted .XXX = ± .010 .XX = ± .020 Angles = ± 1° Hole Dia. = ± .003		PART DESCRIPTION A,HLDR,BTL,SYRP,4.0X12.0	
								DATE 9/10/2010	REF. # 10027614
B	ECN 4583-CHGD PT.# 10027876			TLN	10/26/10	MATERIAL		THICKNESS	DRAWN BY jeremy.dobson
A	INITIAL RELEASE			TLN	9/10/10				PART # 10027874
#	REVISION			RY	DATE				




ITEM #:
03504125

ORACLE #:
03501886

DESCRIPTION:
FRONT MERCHANDISING PANELS

SUPPLIER:
ROYSTON LLC

REVISION HISTORY			
REV	DESCRIPTION	DATE	BY
A		02-19-24	PSW

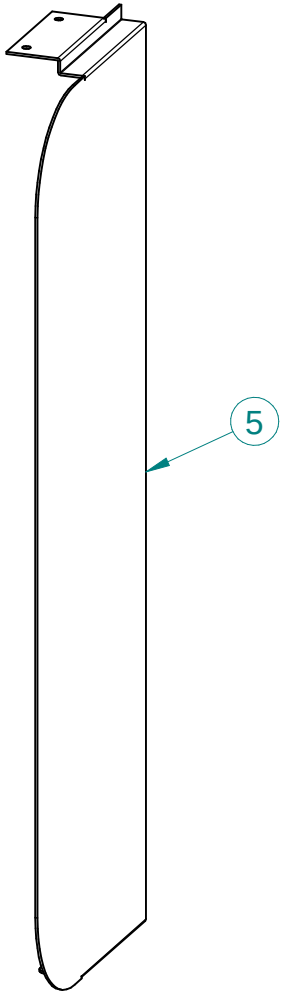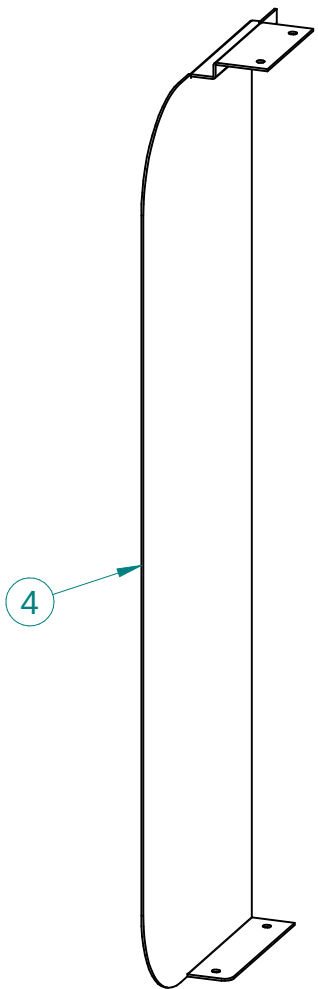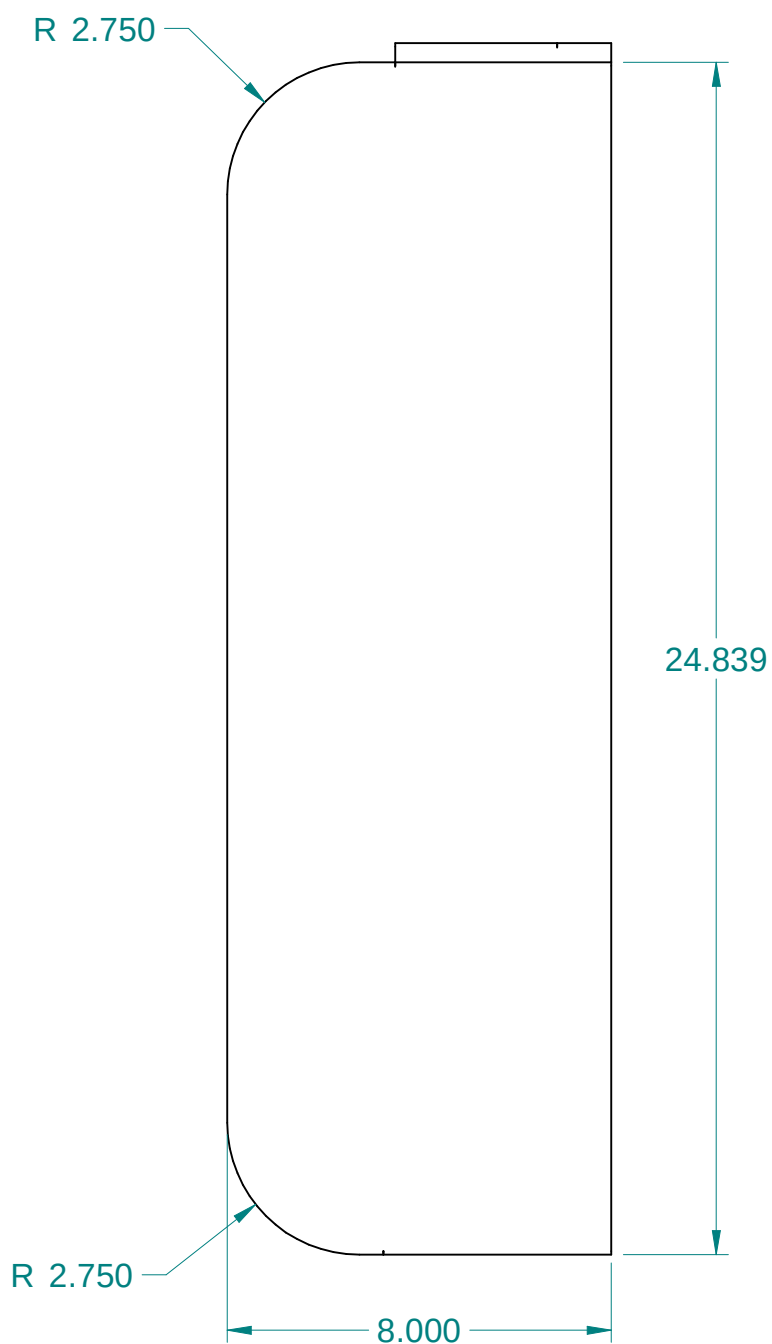

ITEM	PART NO.	DESCRIPTION	QTY
1	153022	SCR,SM,TRH,PHH,TYPA,10X.5	8
2	190102	BAG,HDW,ZIP LOCK,4 MIL,4X6	1
3	62177680-1	ISHT,7E,PNL,SDE,MDSR,FRT,CNDY,WHDW,08.00X26.00,SPRT	1
4	62177682	WRP,OTR,24.84X08.00,MDSR,AO,LH,SPRT,7E	1
5	62177683	WRP,OTR,24.84X08.00,MDSR,AO,RH,SPRT,7E	1

These designs are proprietary information, property of ROYSTON LLC. They shall not be copied or duplicated in any manner without prior written consent.	REF # 60087093		 ROYSTON®		ROYSTON LLC ONE PICKROY ROAD JASPER, GA 30143 (770) 735-3456			
		NEXT STEP SHIP						
	Tolerance Unless Otherwise Noted .XXX = ± .015 .XX = ± .030 Angles = ± 1° Hole Dia. = ± .003		PART DESCRIPTION PKG,7E,PNL,SDE,MDSR,END,CNDY,WHDW,08.00X24.84,SPRT2,LR,QCO					
			DRAWN BY Paul.Wingertsahn				DATE 01-16-24	PART # 62177680

ITEM #:

3395

ORACLE #:

03504127



DESCRIPTION:

QUICK CHECKOUT TOP KIT


SUPPLIER:

ROYSTON LLC


REVISION HISTORY			
REV	DESCRIPTION	DATE	BY
A		03-04-24	JCD

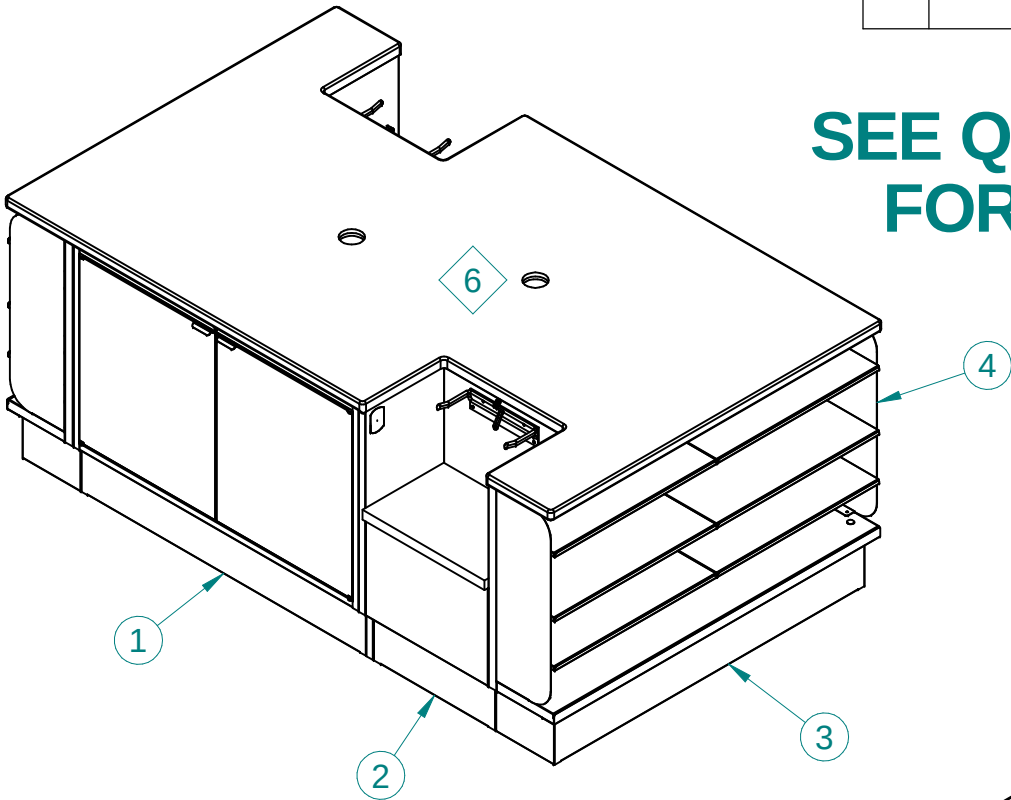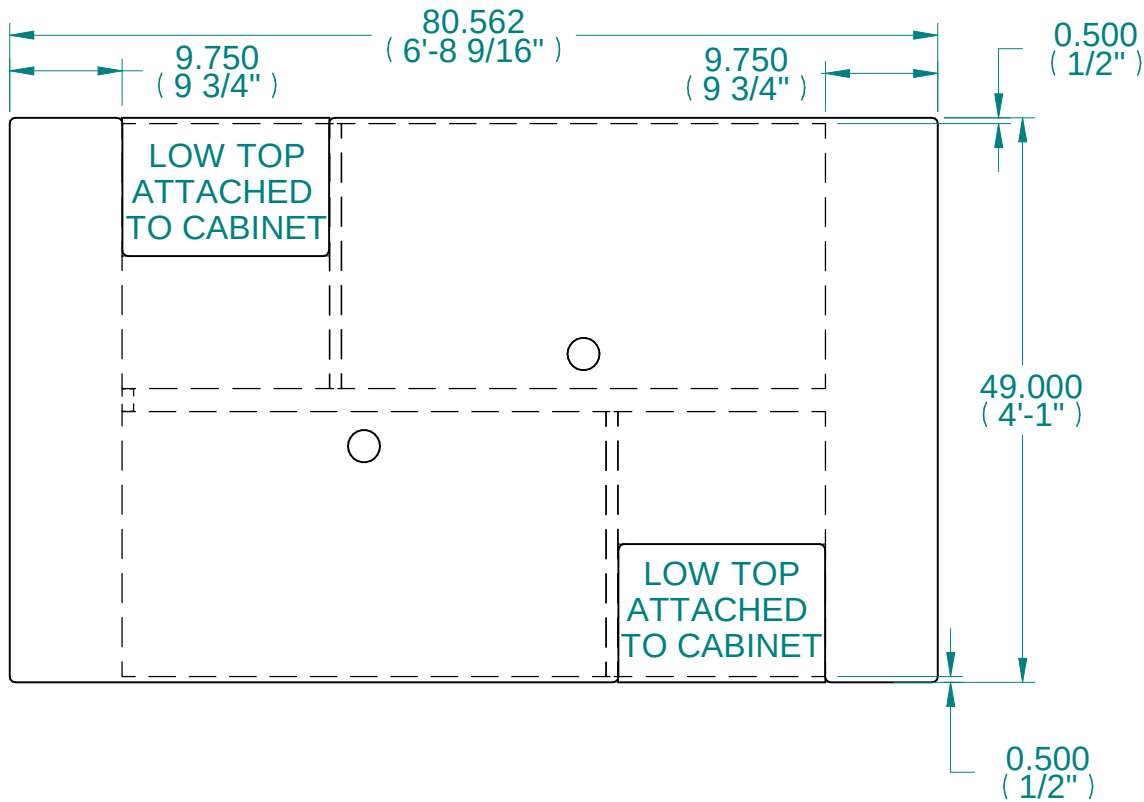

SEE QUOTE AND LAYOUT FOR ROYSTON ITEMS

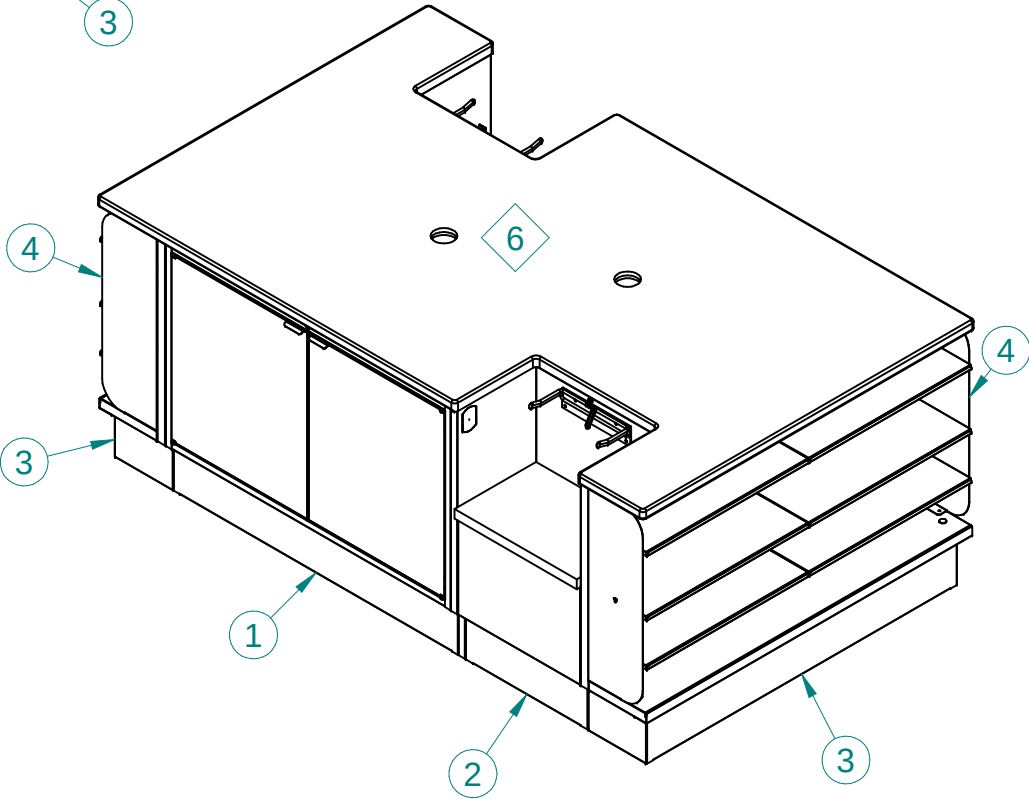

NOTE: THIS UNIT SHIPS WITHOUT
SHELVING UNIT 62175882 & SIDE
PANELS 62177680

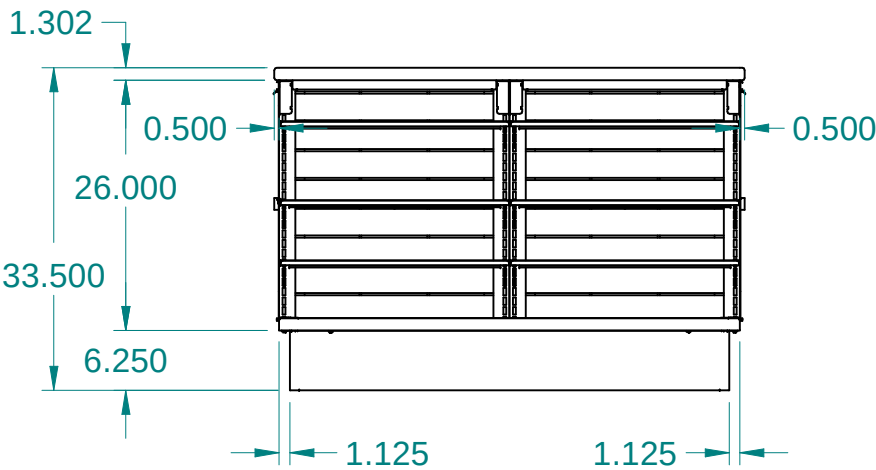


SHIPS SEPARATE


SHIPS SEPARATE

ITEM	PART NO.	DESCRIPTION	QTY
1	62175875	CS422334FD2-CB,B,NOT,IRF,7E(FF42+I)	2
2	62175876	CS182334FC-BGW-BGRK5,B,SMF,I8I2,NOT,7E(FFI8)	2
3	62175882	PKG,7E,MDSR,END,CNDY,QCO,48",26H,SW,TPSPT,6-8X24-MSHF,A0B-T6	2
4	62177680	PKG,7E,PNL,SDE,MDSR,END,CNDY,WHDW,08.00X24.84,SPRT2,LR,QCO	2
5	62180362-I	ISHT,7E,ISLD,QCO,6'4.25X4',SMF,FD,2BGRK,WOSHV,B,34H	1
6	62180377	SMF,80.56X49.00,XWWWXXWWWXX,2H,NTCLR,17.9X12	1

These designs are proprietary information, property of ROYSTON LLC. They shall not be copied or duplicated in any manner without prior written consent.	REF # 62175880		 ROYSTON®			ROYSTON LLC ONE PICKROY ROAD JASPER, GA 30143 (770) 735-3456	
		NEXT STEP SHIP					
	Tolerance Unless Otherwise Noted .XXX = ± .015 .XX = ± .030 Angles = ± 1° Hole Dia. = ± .003		PART DESCRIPTION ISHT,7E,ISLD,QCO,6'8.5X4'1,SMF,FD,2BGRK,WOSHV,B,34H				
			DRAWN BY Jeremy.Dobson		DATE 02-19-24	PART # 62180362	REV A

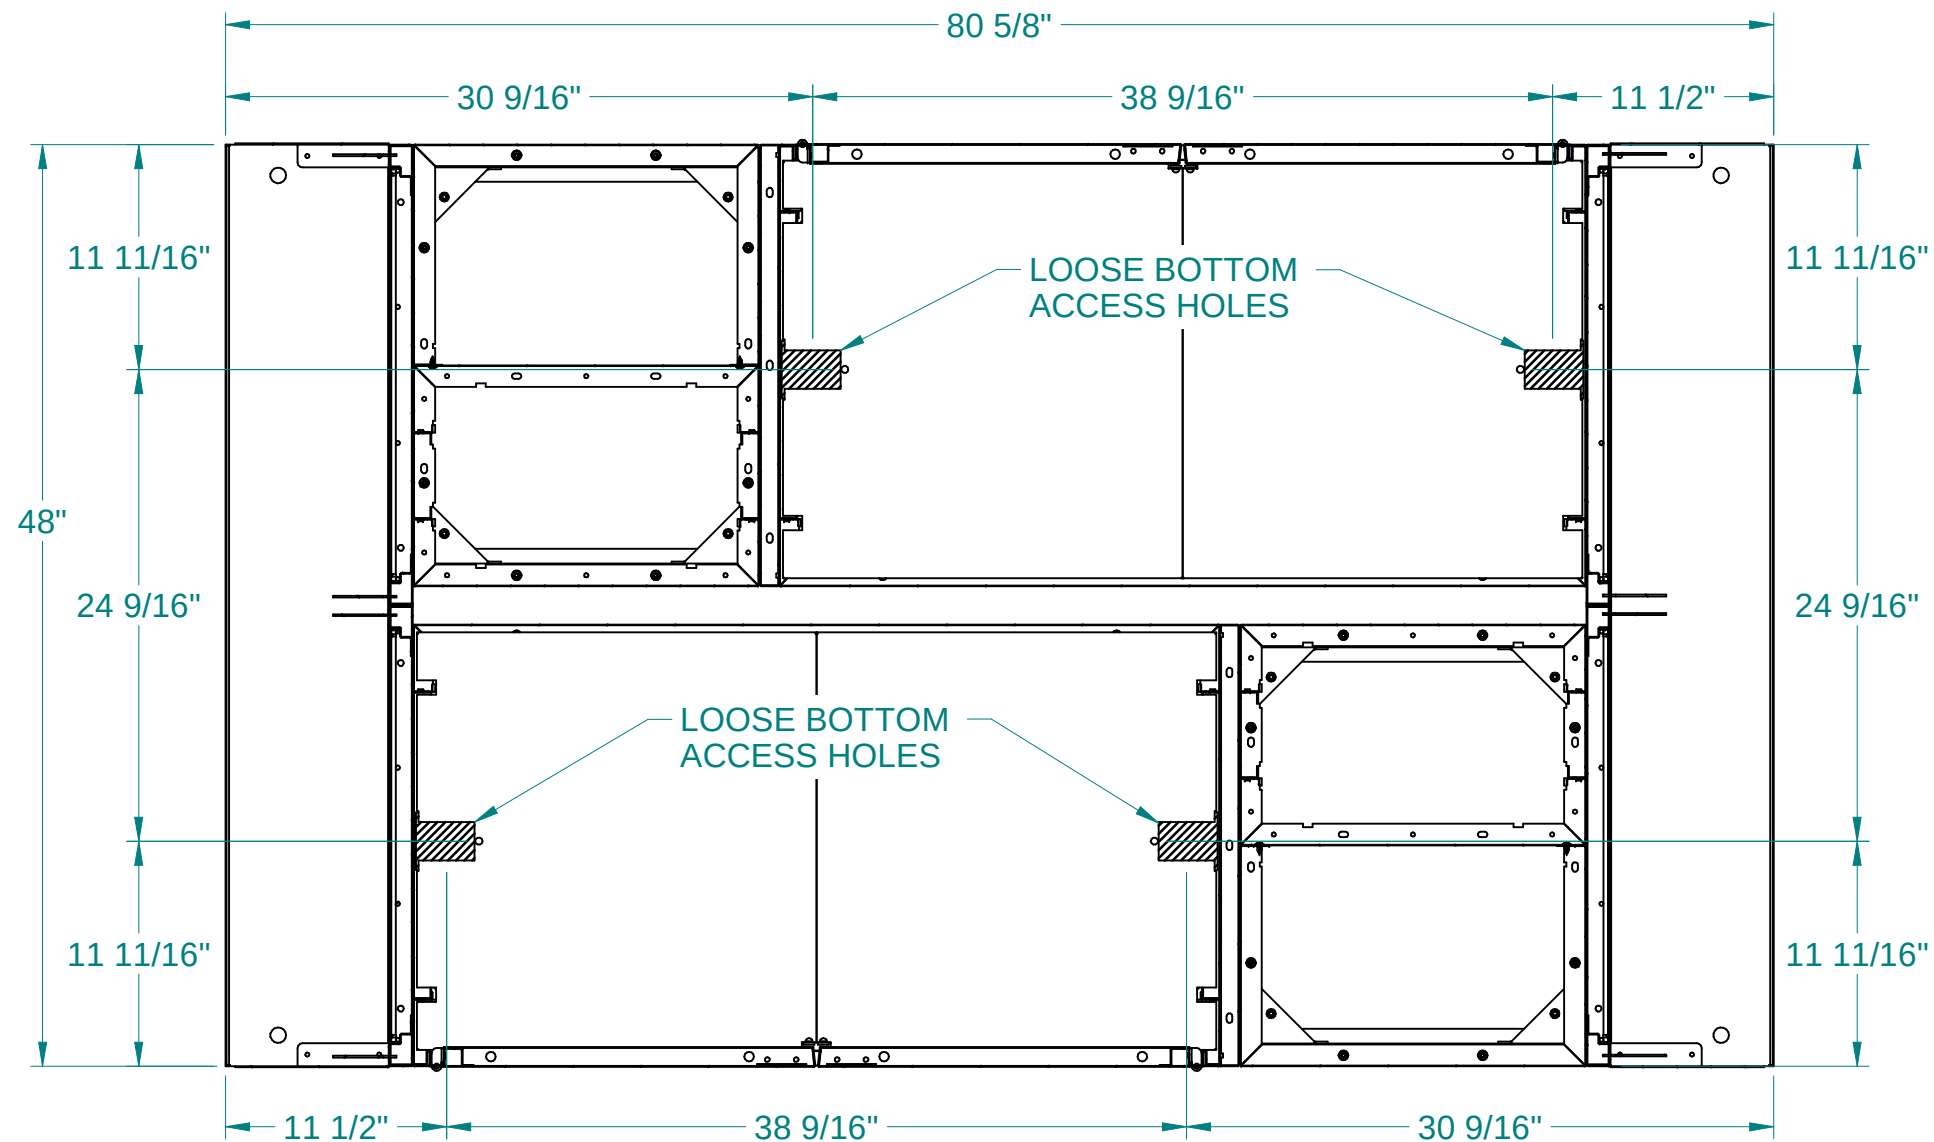

BASE AND ACCESS LOCATIONS

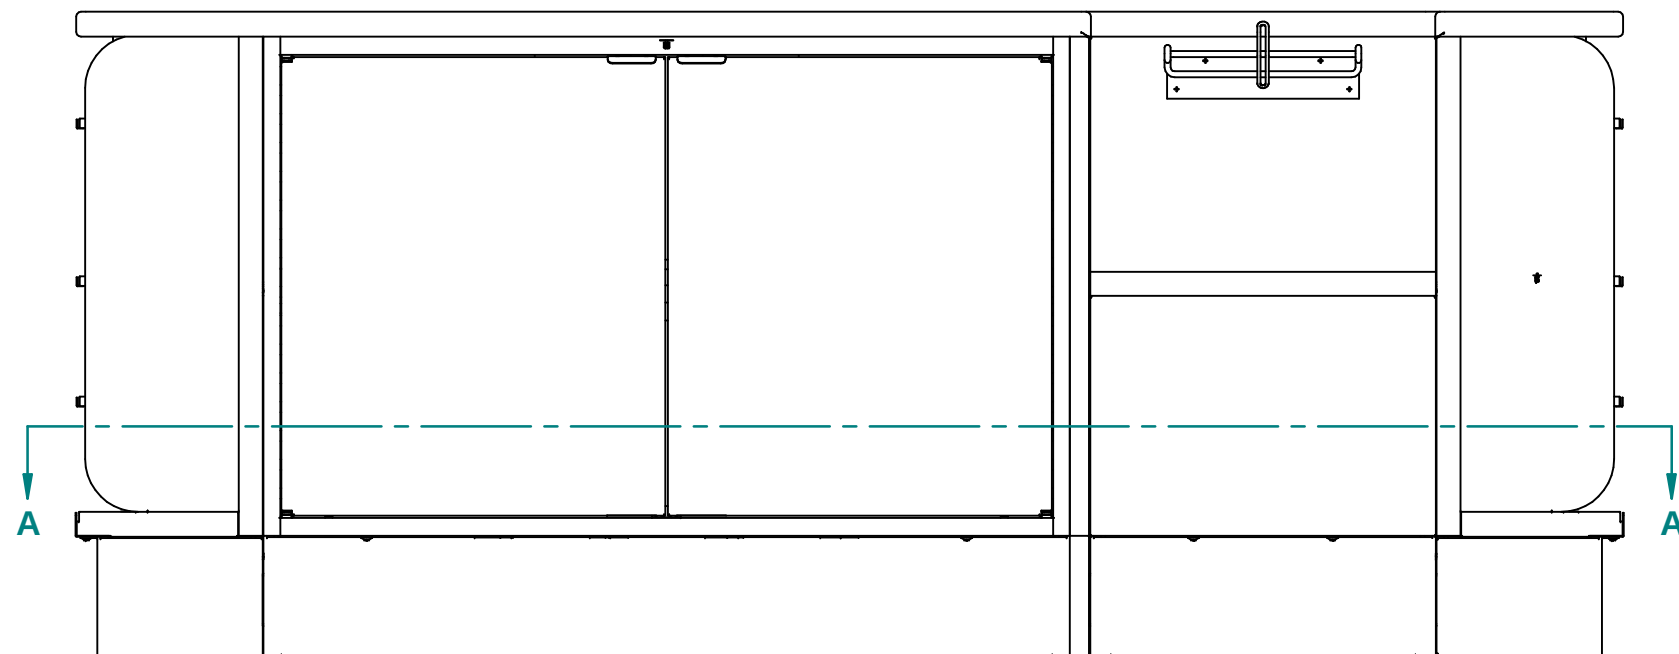


 ROYSTON ®		ROYSTON LLC ONE PICKROY ROAD JASPER, GA 30143 (770) 735-3456
These designs are proprietary information, property of ROYSTON LLC. They shall not be copied or duplicated in any manner without prior written consent.		
PART #	62180362	REV A

ITEM #:
4527

ORACLE #:
03503756

DESCRIPTION:
54"H POWER WING LH

SUPPLIER:
ROYSTON LLC

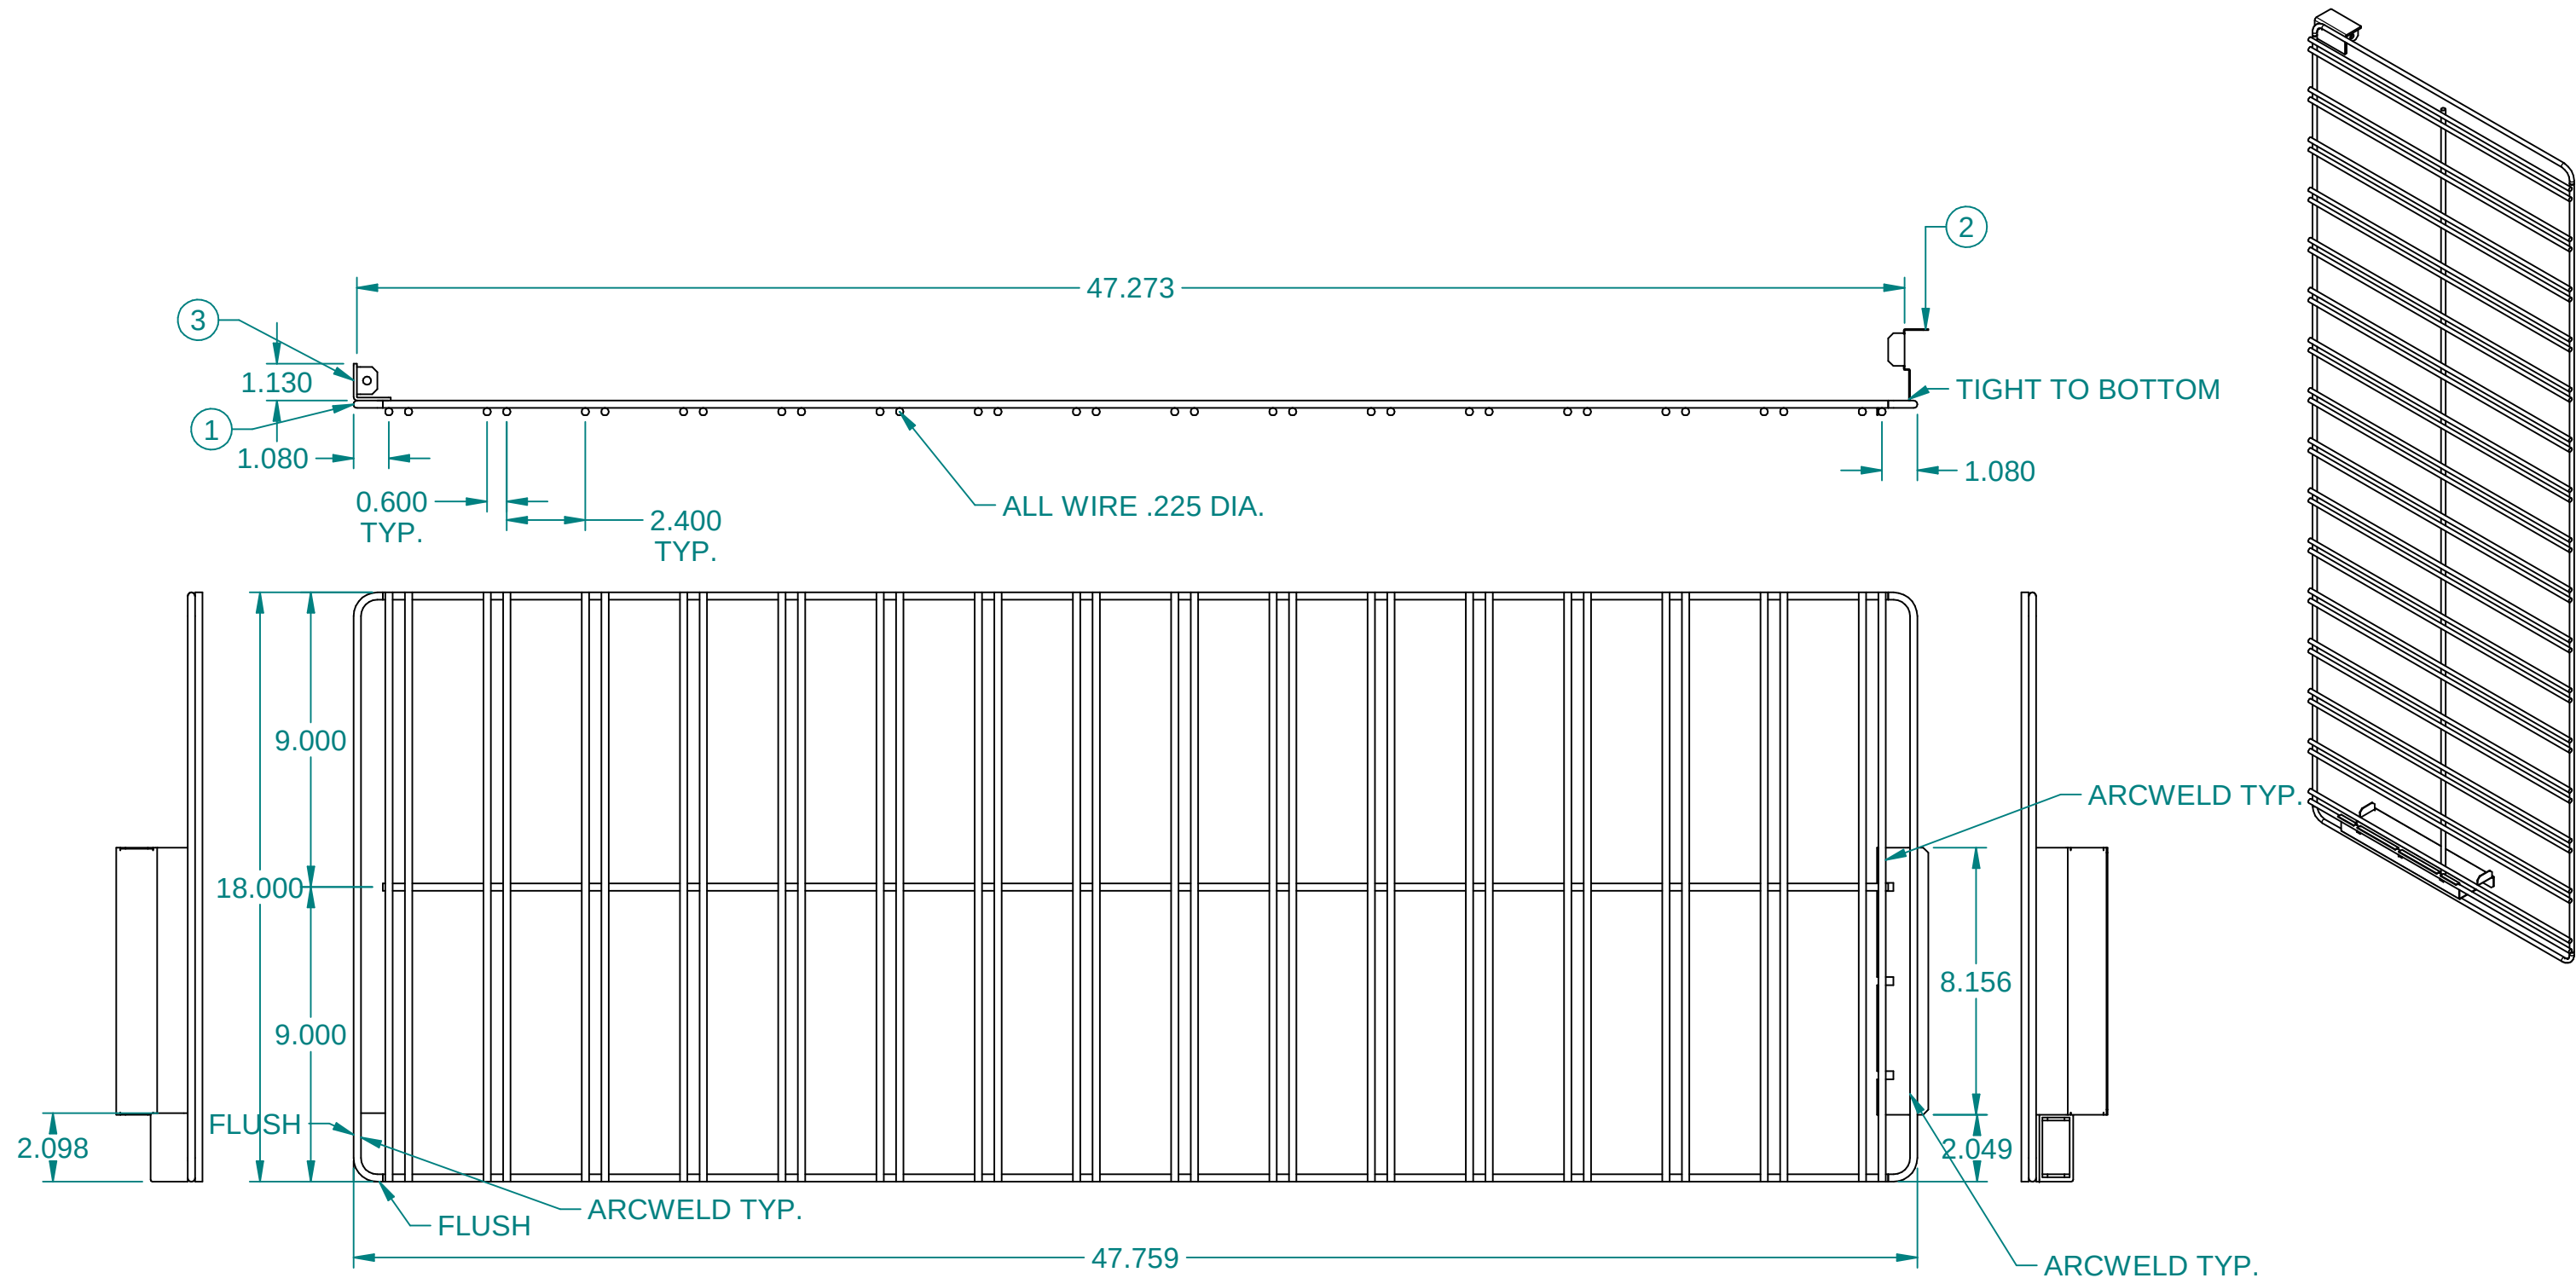

Item Number	Document Number	Title	Quantity
1	10021725	A,GRID,PWR,54X18,S/L	1
2	10021728	RTNR,BTM,GRID,PWR,18x54	1
3	10009025	A,CONN,TOP,ESCN,7-11	1

These designs are proprietary information, property of ROYSTON LLC. They shall not be copied or duplicated in any manner without prior written consent,

		NEXT STEP:	WEIGHT:	SURFACE AREA:				ROYSTON LLC ONE PICKROY ROAD JASPER, GA 30143 (770)735-3456	
		P	26.5 lbm						
					Tolerance Unless Otherwise Noted .XXX = ± .010 .XX = ± .020 Angles = ± 1° Hole Dia. = ± .003	PART DESCRIPTION A,GRID,PWR,LH,54X18			
							DATE 6/19/2006	REF. # 10011019	
							DRAWN BY TERRYN	PART # 10021730	
						MATERIAL	THICKNESS		
#	REVISION			BY	DATE				

ITEM #:

4528

ORACLE #:


03503757

DESCRIPTION:

54"H POWER WING RH

SUPPLIER:

ROYSTON LLC

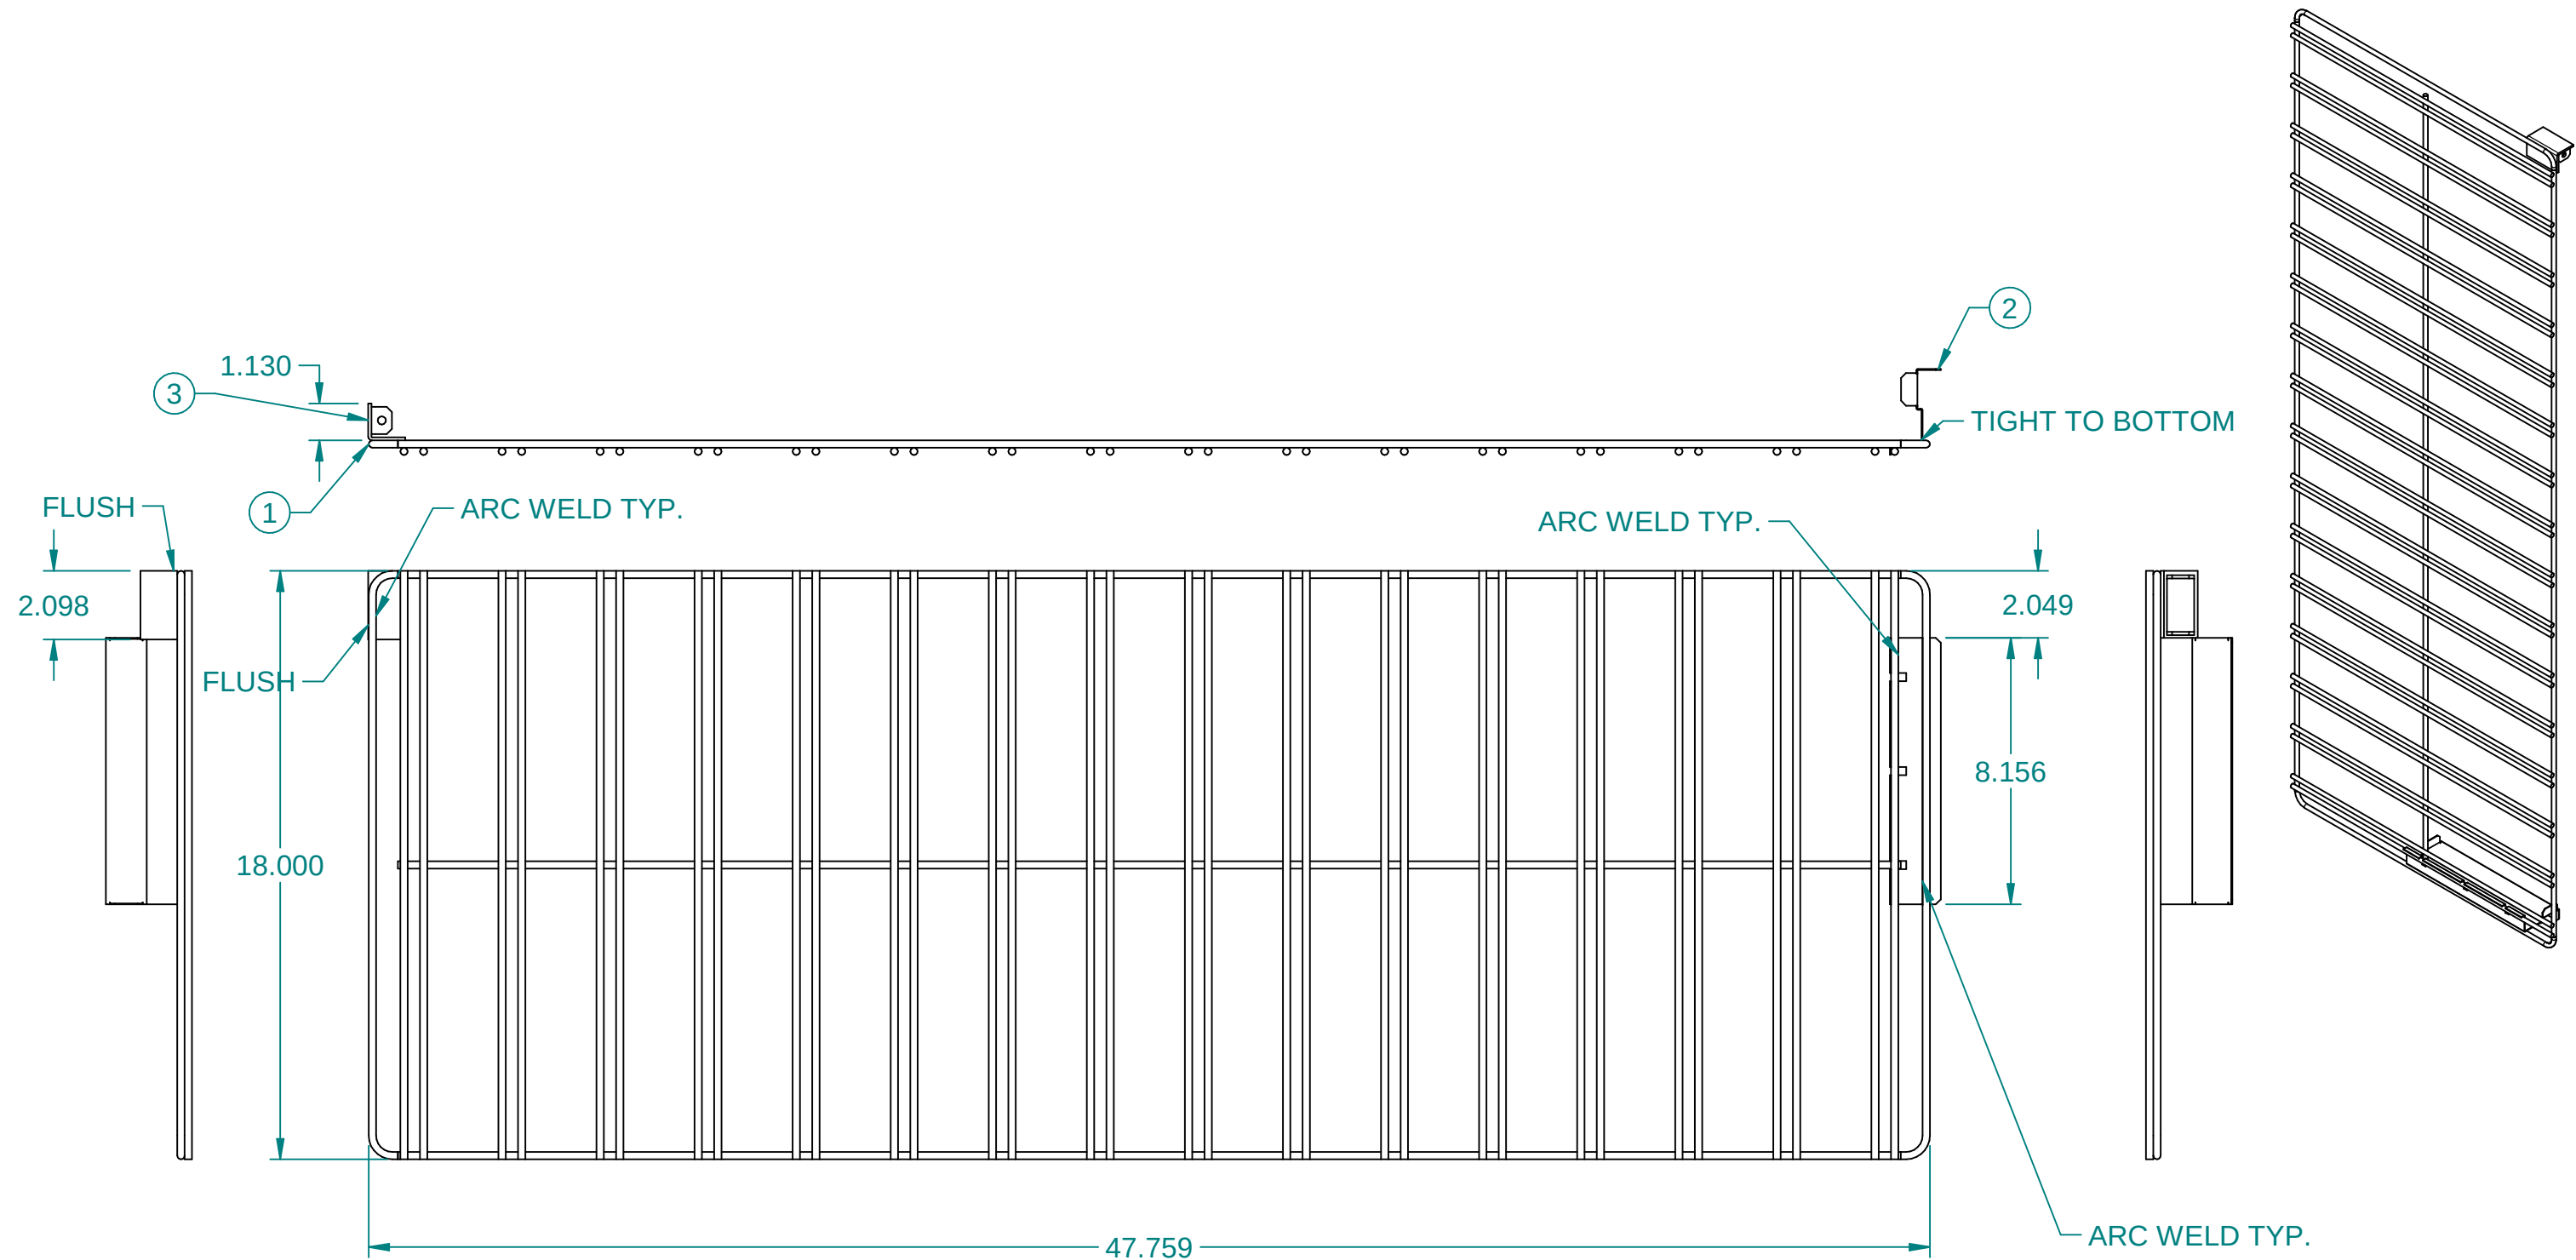

Item Number	Document Number	Title	Quantity
1	10021725	A,GRID,PWR,54X18,S/L	1
2	10021728	RTNR,BTM,GRID,PWR,18x54	1
3	10009025	A,CONN,TOP,ESCN,7-11	1

These designs are proprietary information, property of ROYSTON LLC. They shall not be copied or duplicated in any manner without prior written consent,

				NEXT STEP:		WEIGHT:		SURFACE AREA:				 ROYSTON®				ROYSTON LLC ONE PICKROY ROAD JASPER, GA 30143 (770)735-3456			
				P		0.0 lbm													
								Tolerance Unless Otherwise Noted .XXX = ± .010 .XX = ± .020 Angles = ± 1° Hole Dia. = ± .003				PART DESCRIPTION A,GRID,PWR,RH,54X18							
								MATERIAL				THICKNESS		DATE		REF. #			
														6/19/2006		10011018			
												DRAWN BY TERRYN		PART # 10021729					
#	REVISION					BY	DATE												

ITEM #:
4543



ORACLE #:
03503912

DESCRIPTION:
SINGLE TONG HOLDER



SUPPLIER:
ROYSTON LLC

REVISION HISTORY			
REV	DESCRIPTION	DATE	BY
A		01-05-22	REP

7-Eleven Item #: 03503912
Stainless Steel

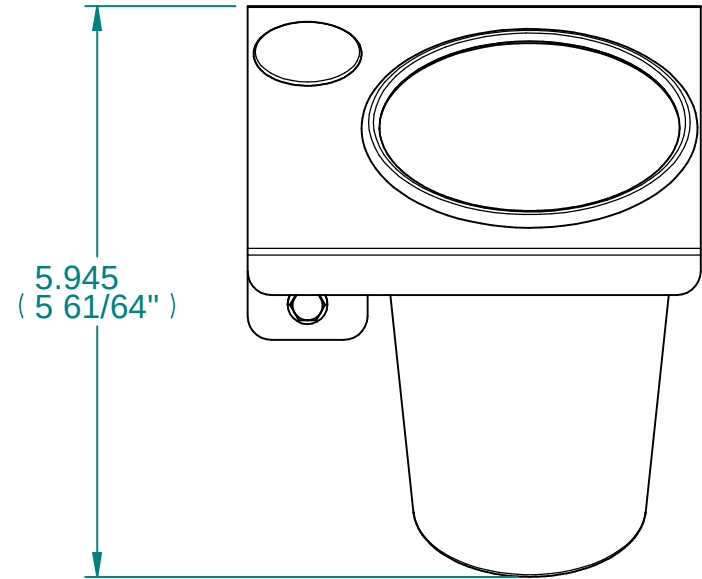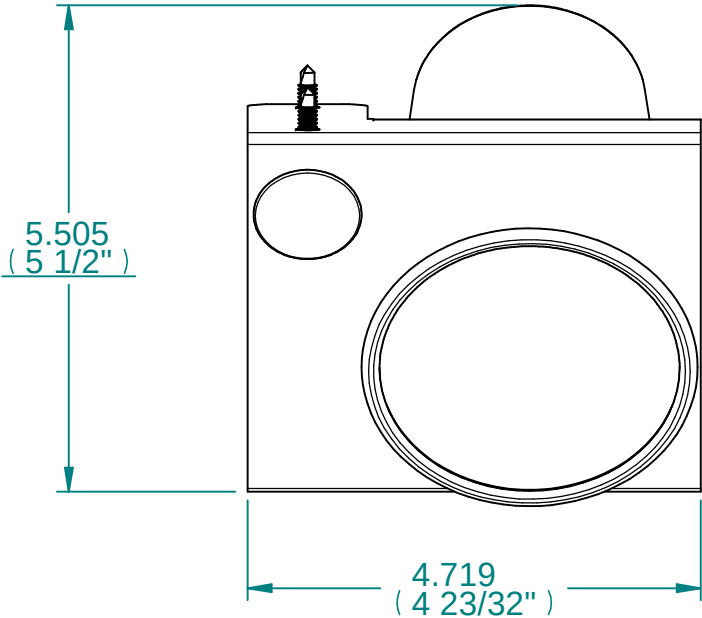

SHIP WITH
(2) TUMBLERS

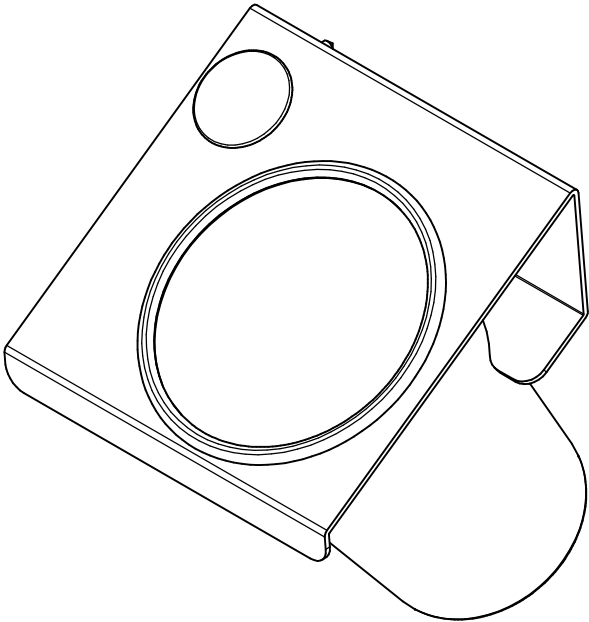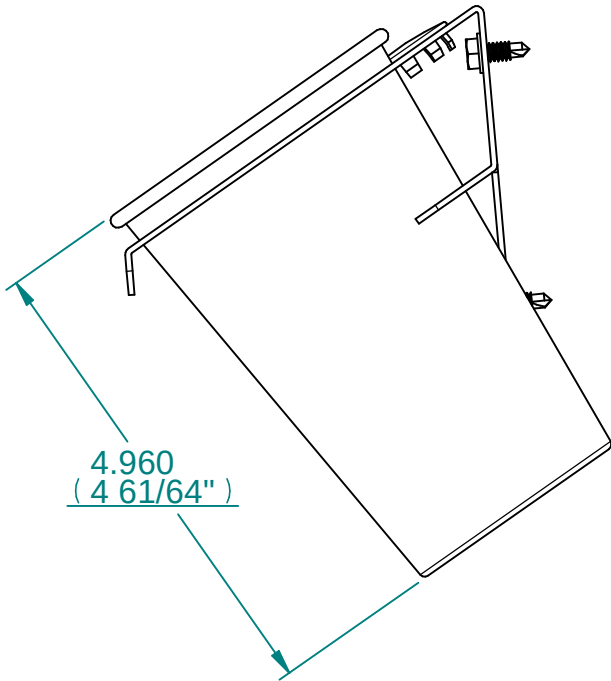

ITEM	PART NO.	DESCRIPTION	QTY
1	193518	SCR,DRL,HD,WS,HEX,#10X1/2	2
2	62007616	PLUG,HOLE,1.0,ZINC PLATED,MSC-51259349	1
3	62007665	TBLR,04.96X03.50,SS,16OZ,STEELYS	2
4	62042720	BRKT,04.72X04.73X03.07,TNG-SGL,1"SQ-TBG,LH,SS	1
5	62042721-1	ISHT,HLDR,TNG,04.72X05.95,SS,1"SQ-TBG,DBL,(2)TBLRS,LH,7-11	1

These designs are proprietary information, property of ROYSTON LLC. They shall not be copied or duplicated in any manner without prior written consent.

REF # 62012479

NEXT STEP

SHIP

Tolerance Unless Otherwise Noted
.XXX = ± .015
.XX = ± .030
Angles = ± 1°
Hole Dia. = ± .003



ROYSTON®

ROYSTON LLC
ONE PICKROY ROAD
JASPER, GA 30143
(770)735-3456

PART DESCRIPTION

PKG,HLDR,TNG,04.72X05.95,SS,1"SQ-TBG,SGL,(2)TBLRS,LH,7-11

DRAWN BY

rob.parr

DATE

02-28-19

PART #

62042721





REV

A

\\jaseng\engdata\$\eng_data\Cad_Data\60144\62042721.dft

PRINTED 2/28/2019
SHEET 1 OF 2

DRILL (2) .141 (9/64")
HOLES 11.375 OFF
COUNTER TOP AND
2.625" BETWEEN
HOLES.

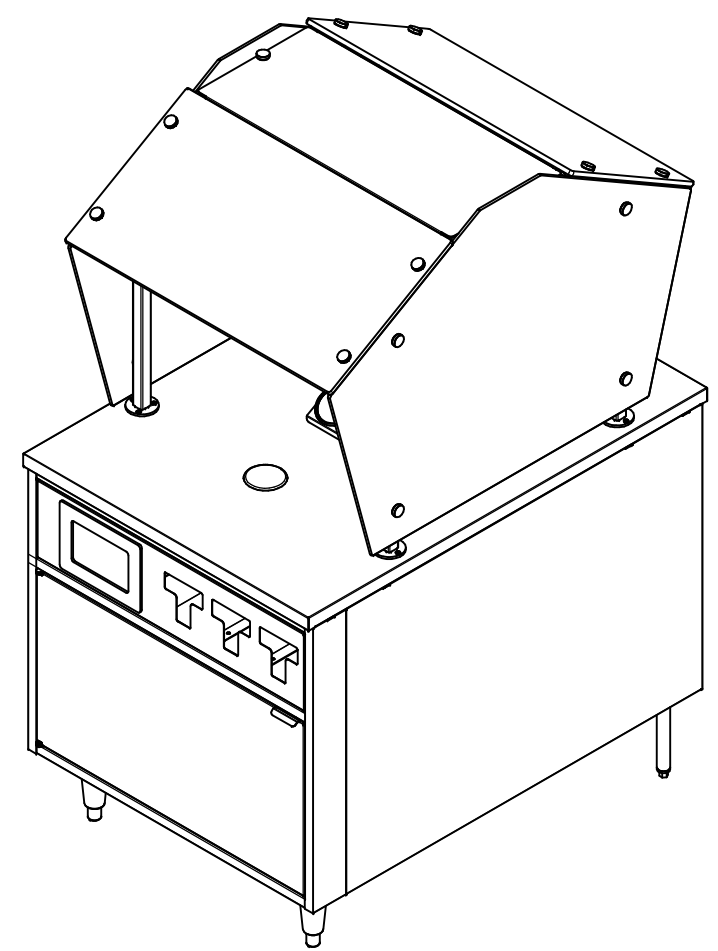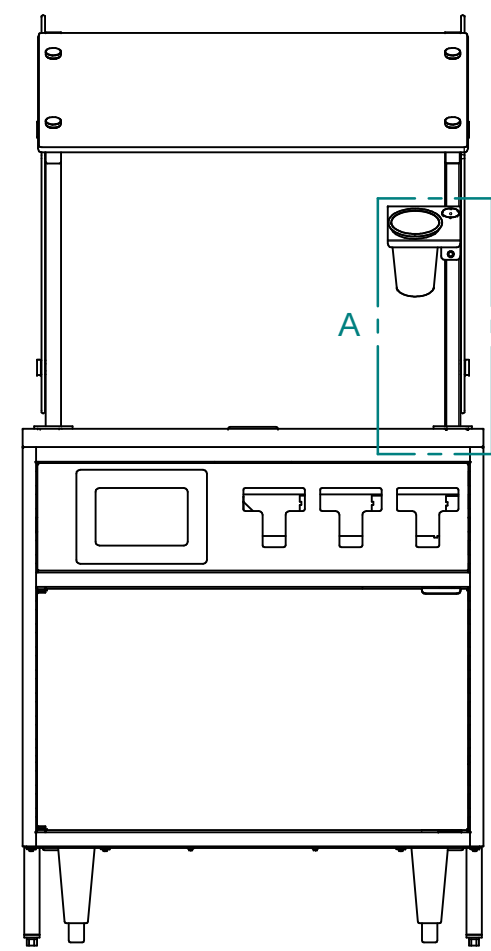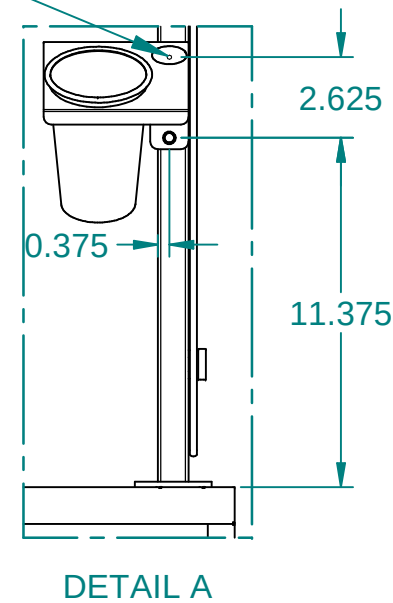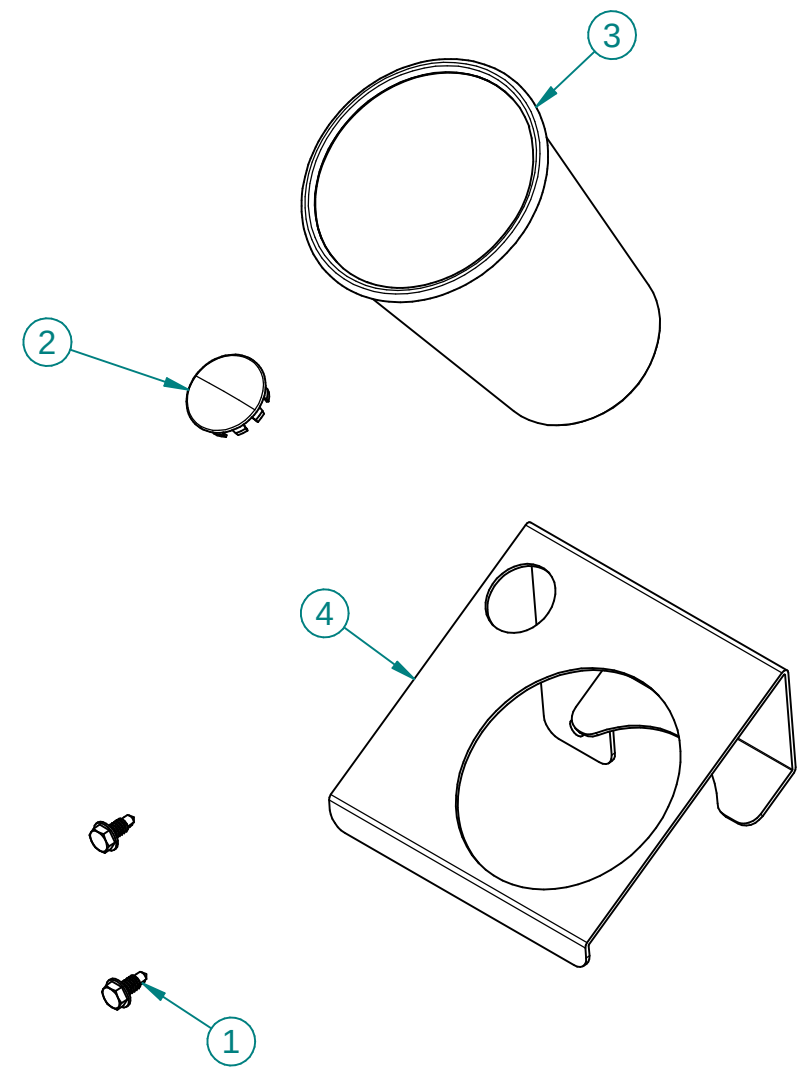

ITEM	PART NO.	DESCRIPTION	QTY
1	193518	SCR,DRL,HD,WS,HEX,#10X1/2	2
2	62007616	PLUG,HOLE,1.0,ZINC PLATED,MSC-51259349	1
3	62007665	TBLR,.04.96X03.50,SS,16OZ,STEELYS	2
4	62042720	BRKT,.04.72X04.73X03.07,TNG-SGL,1"SQ-TBG,LH,SS	1
5	62042721-1	ISHT,HLDR,TNG,.04.72X05.95,SS,1"SQ-TBG,DBL,(2)TBLRS,LH,7-11	1



ROYSTON LLC
ONE PICKROY ROAD
JASPER, GA 30143
(770)735-3456

These designs are proprietary information, property of ROYSTON LLC. They shall not be copied or duplicated in any manner without prior written consent.

PART #62042721REV A