

### **School Plan:**

- Location: Rawls Baptist Church  
10665 US-401  
Fuquay-Varina, NC 27526
- Ages: 5-11 (no Pre-k)
- Students: 10-15
- Teachers: 2-3
- Hours: 8:00 am – 2:30 pm
- Days: Mon-Fri
- Food served: NO
- Classrooms: 2-3. Grades K-2 will be located on ground floor. Grade 3-5 will utilize classroom on second floor.
- Emergency Exit Plan: Teachers and Students will exit building and assemble in parking lot to north of the building.

### **Legend:**



Emergency lights



Exit



Fire Extinguisher




Pri. Emergency Exit Route



Alt. Emergency Exit Route




Bathroom

 


Room being utilized

# First Floor

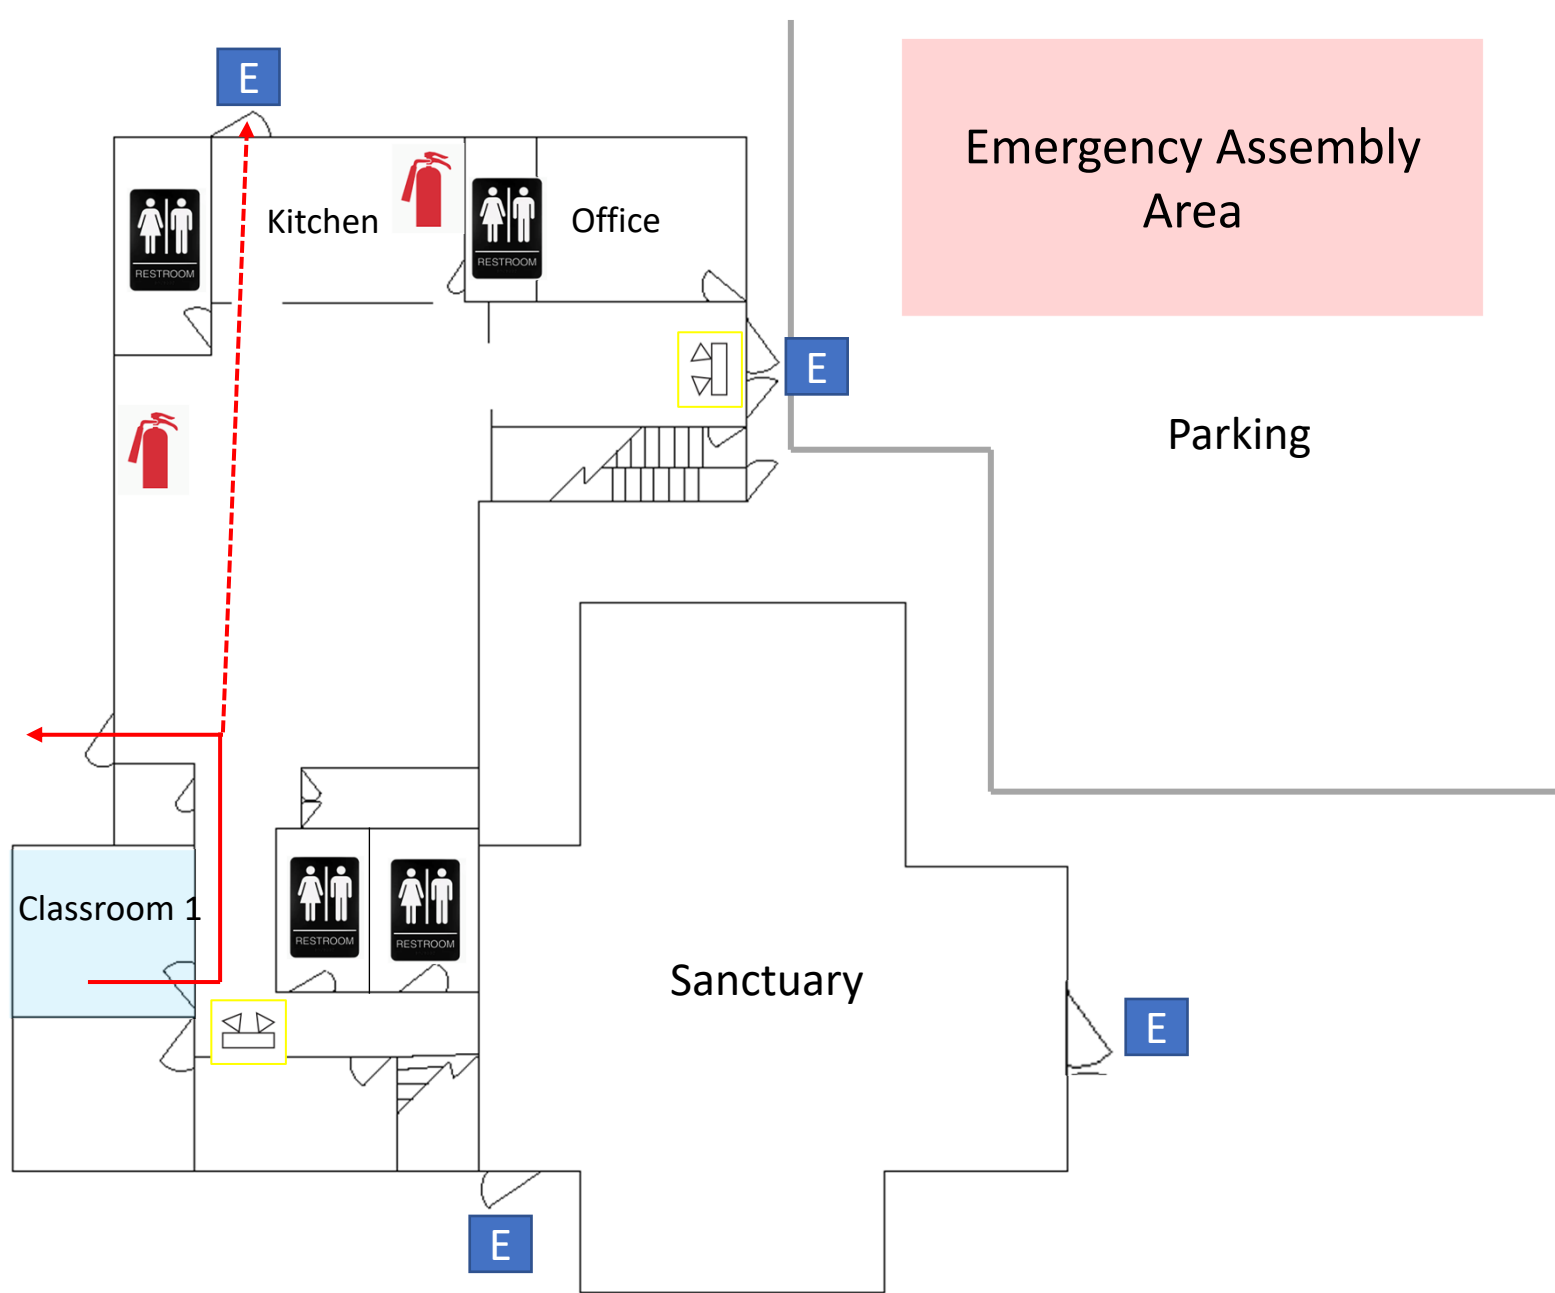

RTE 401

# Second Floor

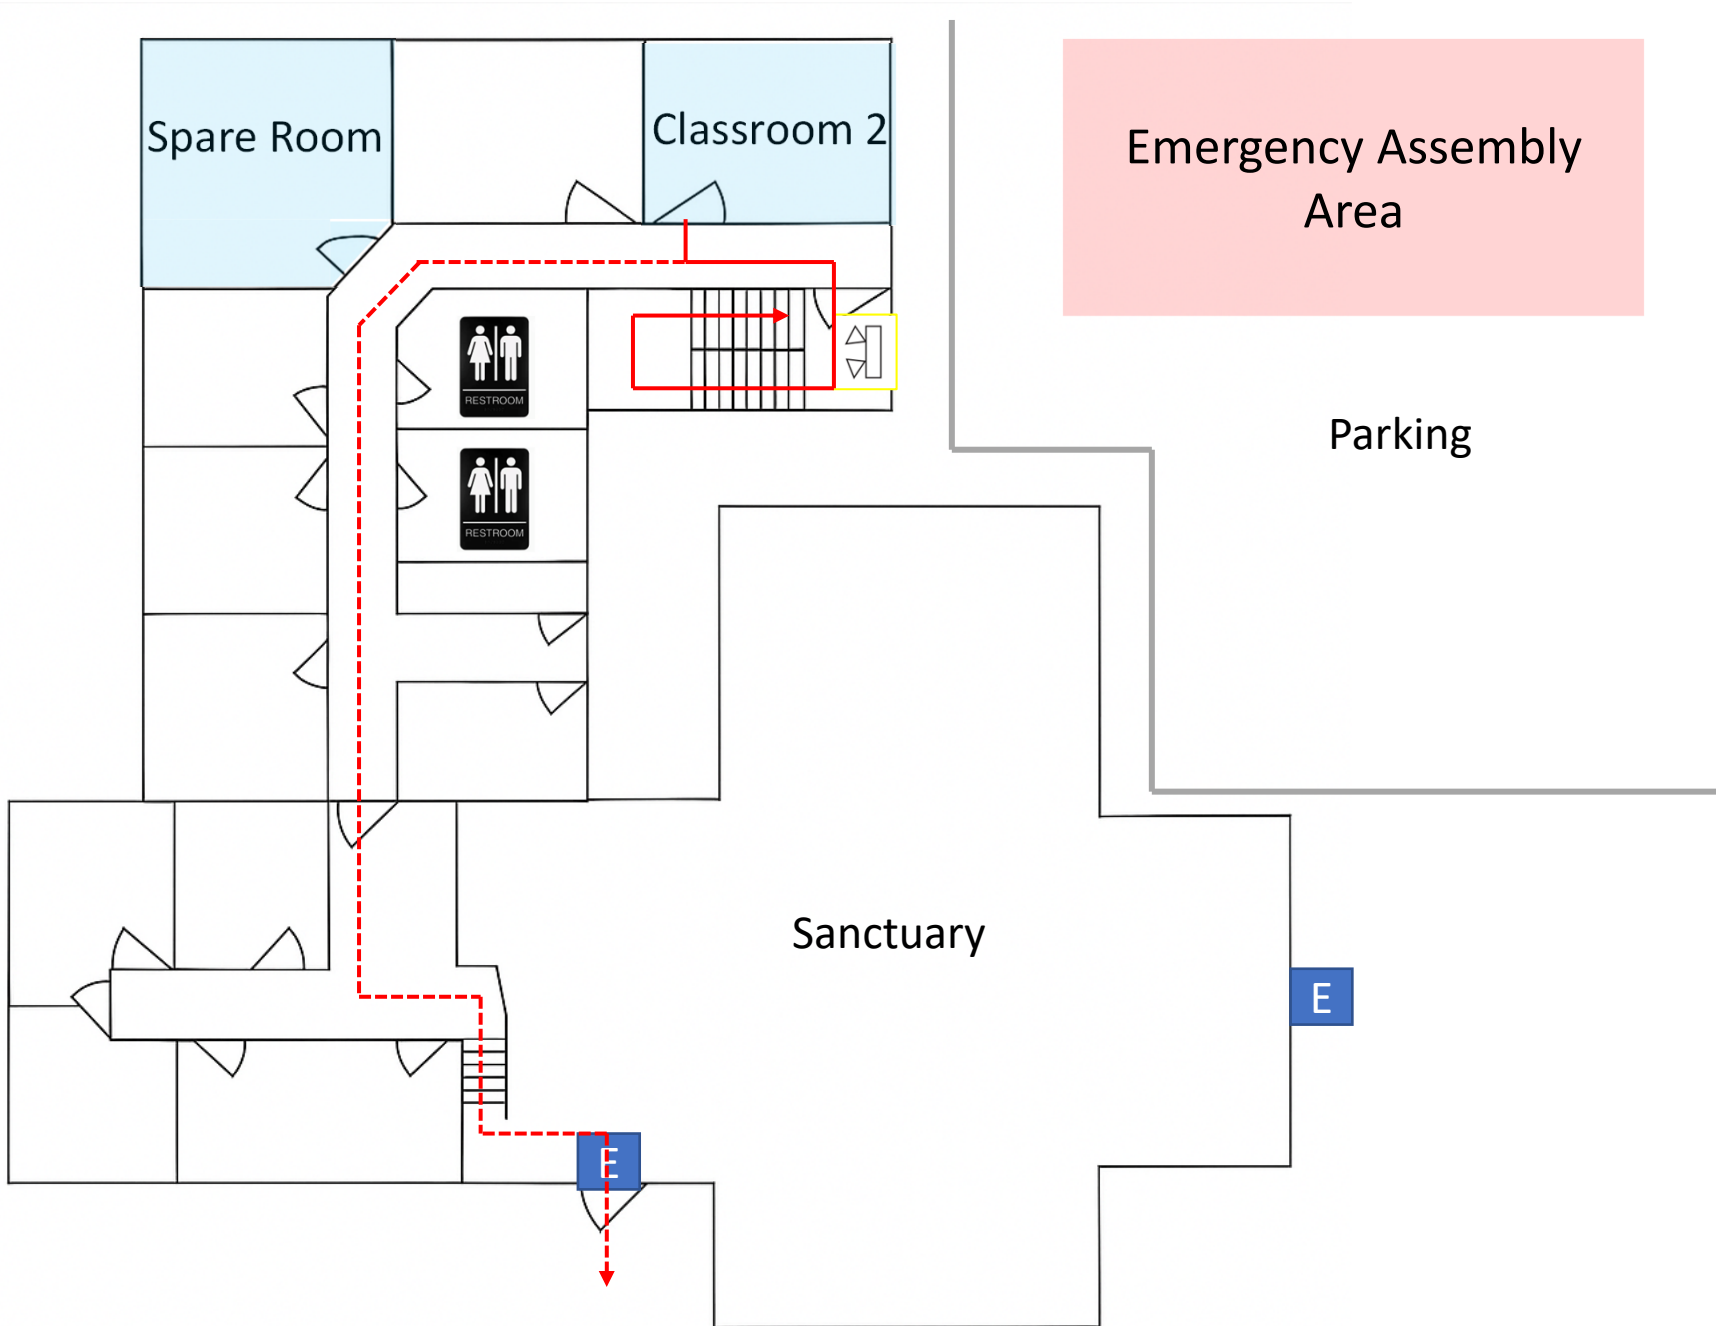

RTE 401