


First Floor

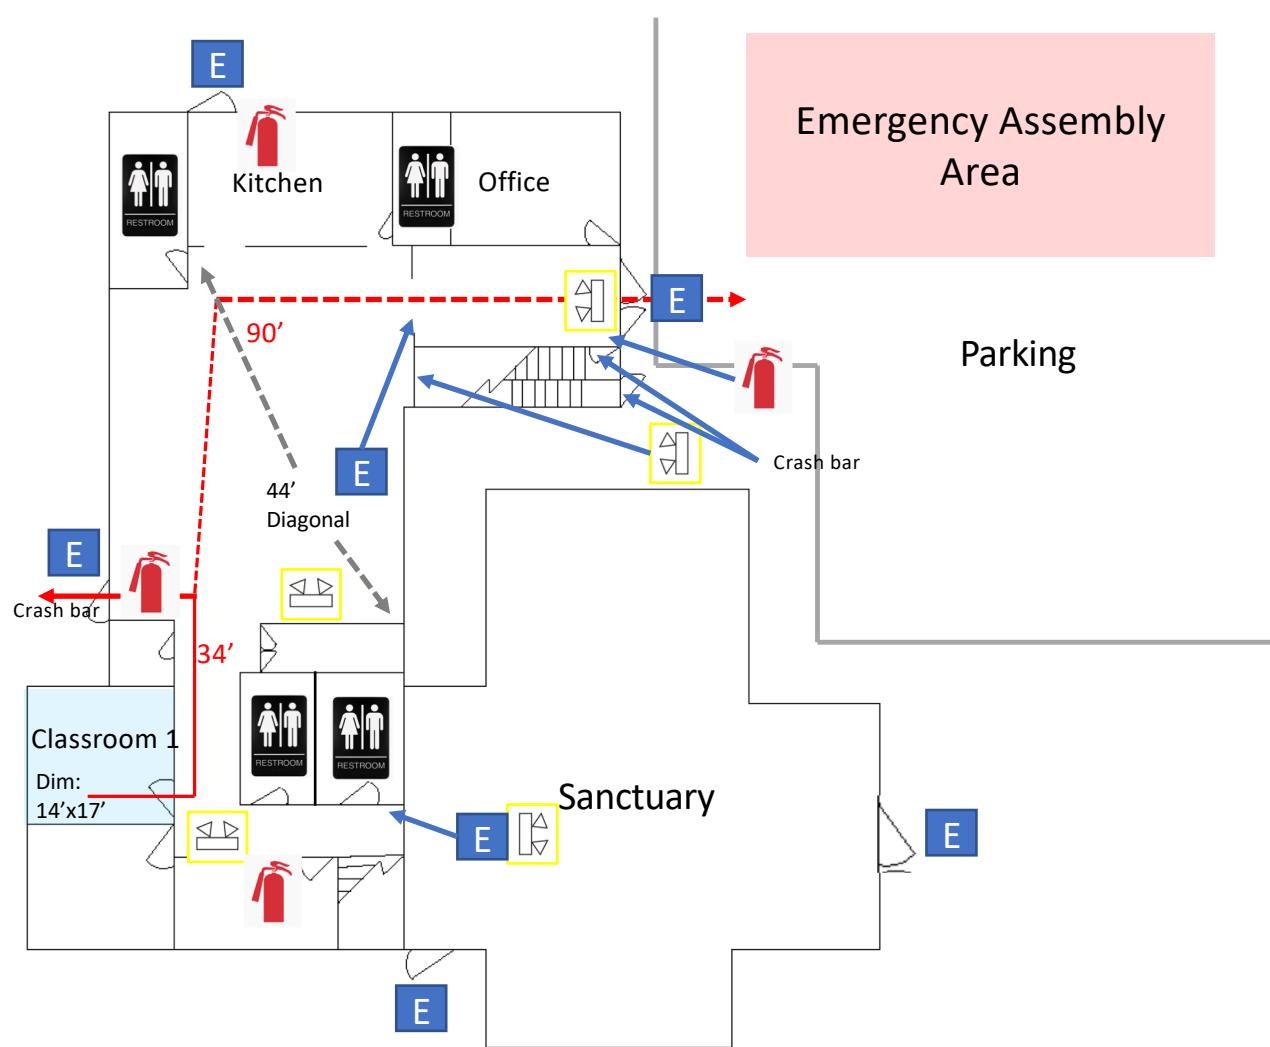

RTE 401