



Dream Builders Leadership Academy

Exterior Drawing

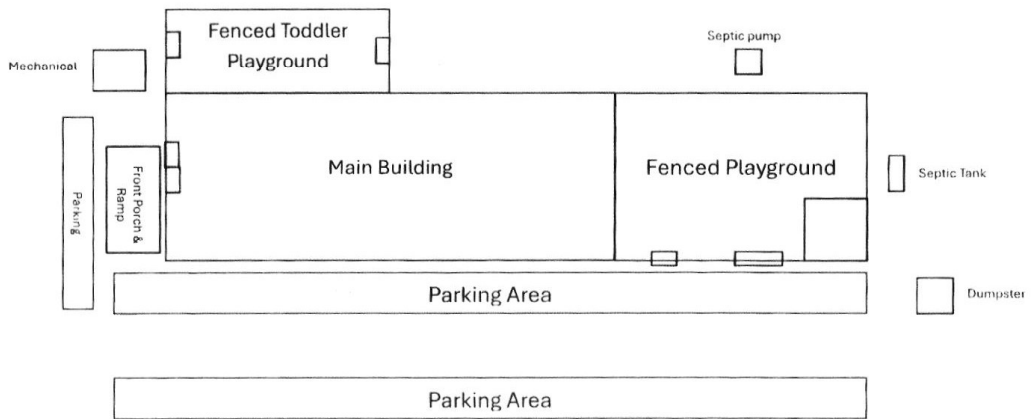

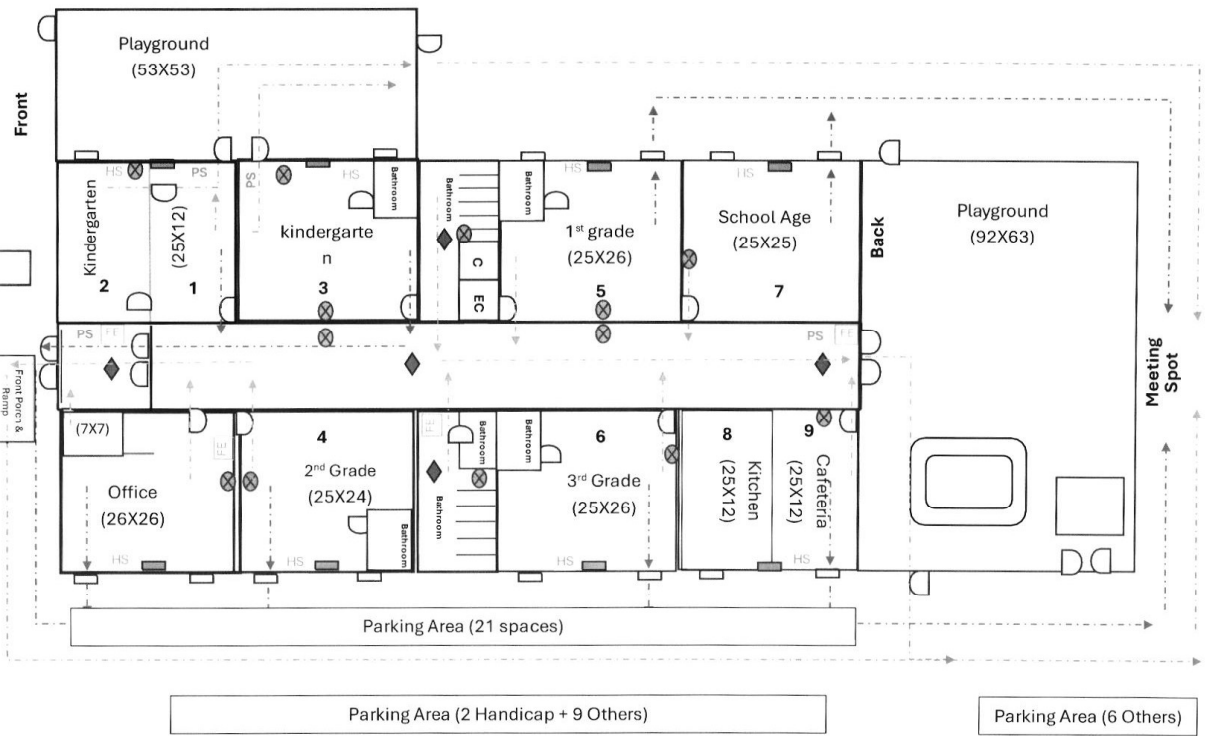

KEY	
	Evacuation Route 1
	Evacuation Route 2
	Horn Strobe
	Breaker Box
	Pull Station
	Strobe
	Smoke Detector
	Fire Extinguisher