



# Fire Marshal Division

P.O. Box 370 Lillington, NC 27546 910-893-7580



# **Application for Plan Review**

Permit Type:
Date Received: Received By:
Jame of Project:
hysical Address of Project:
lans Submitted By:
roject Phone: ()
Contact Person/Address:
Contact Phone: () ()
Contractor's Name/Info:
Contractor's Phone: ()
Contact Email:

- Plans that are submitted will be reviewed as quickly as possible with an average time of review between 7-10 working days.
- Status checks may be conducted on plan reviews by visiting the website <a href="http://hteweb.harnett.org/Click2GovBP/Index.jsp">http://hteweb.harnett.org/Click2GovBP/Index.jsp</a> or by calling the Harnett County Central Permitting Office (910-893-7525: Opt. 2), or the Harnett County Fire Marshal's Office (910-893-7580).
- Approved plans must be picked up from the Central Permitting Office and all fees paid before any required inspections can be conducted.

	SYMBOL LEGE	ND		
SYMBOL	DESCRIPTION	MODEL#	QTY.	BACKBOX
FACP	FIRE ALARM CONTROL PANEL W/DACT & BATTERIES	ES-50X, IM-12120 (2)	1	PROVIDED
FAA	LCD REMOTE ANNUNCIATOR	ANN-80	1	4" SQUARE, 1-3/4" DEEP
FAC	FIRE ALARM CELLULAR COMMUNICATOR	SLE-MAX2-FIRE	1	PROVIDED
PHOTOELECTRIC SMOKE SENSOR W/BASE		SD365	1	4" OCTAGON, 1-1/2" DEEP
F	MANUAL PULL STATION	BG-12LX	3	SINGLE GANG, 1-1/2" DEEP
AIM	MONITOR MODULE	MMF-300	1	4" SQUARE, 1-1/2" DEEP
<b>AOM</b>	RELAY MODULE	CRF-300	3	4" SQUARE, 1-1/2" DEEP
ÞØ	LED HORN STROBE, WALL MOUNT, WHITE	P2WLED	7	4" SQUARE, 1-1/2" DEEP
Ø	LED STROBE, WALL MOUNT, WHITE	SWLED	18	4" SQUARE, 1-1/2" DEEP
TVSS	120V PANEL SURGE PROTECTOR W/BREAKER LOCK	DTK-120HWLOK	1	N/A
FS	SPRINKLER SYSTEM FLOW SWITCH	BY OTHERS	N/A	N/A
-#-	DENOTES NAC END-OF-LINE RESISTOR	N/A	N/A	N/A

# FIRE ALARM SYSTEM NOTES

- THE FIRE ALARM SYSTEM SHALL BE INSTALLED IN ACCORDANCE WITH ALL APPLICABLE STATE AND LOCAL CODES AND INCLUDING THE 2018 NC STATE
- BUILDING CODE AND THE 2013 EDITION OF NFPA 72. 2. REFER TO FLOOR PLANS FOR DEVICE TYPE AND LOCATION.
- 3. LABEL ALL DEVICES WITH ADDRESSES.

FINISHED FLOOR.


- 4. ALL CABLE TO BE FREE OF SHORTS, GROUNDS, AND OPENS.
- 5. ALL FIRE ALARM WIRING SHALL BE CLASS 'B' AS PER 2013 EDITION OF NFPA 72. 6. SMOKE DETECTORS SHOULD NOT BE LOCATED IN A DIRECT AIR FLOW NOR
- CLOSER THAN 3 FEET FROM AN AIR DIFFUSER. THE OPERABLE PART OF A MANUAL PULL STATION SHALL NOT BE LESS THAN 42
- INCHES AND NOT MORE THAN 48 INCHES FROM THE FINISHED FLOOR. WALL MOUNTED VISIBLE APPLIANCES SHALL BE MOUNTED SUCH THAT THE ENTIRE LENS IS NOT LESS THAN 80 INCHES AND GREATER THAN 96 INCHES ABOVE THE
- 9. ALL OPENINGS IN RATED ASSEMBLIES SHALL BE REPAIRED AS PER LOCAL BUILDING CODES.


	WIRE LEGEND								
SYMBOL	DESCRIPTION	WIRE TYPE/SIZE	COLOR						
SLC	SIGNALING LINE CIRCUIT (SLC)	18/2 FPLP SOLID TWISTED PAIR, NO SHIELD	RED JACKET RED, BLACK						
NACX	NOTIFICATION APPLIANCE CIRCUIT (NAC)	14/2 FPLP STRANDED	RED JACKET RED, BLACK						
E	INITIATING DEVICE CIRCUIT (IDC)	14/2 FPLP STRANDED	RED JACKET RED, BLACK						
Н	ANNUNICATOR ANN-BUS CIRCUIT	16/2 FPLP SOLID TWISTED PAIR, NO SHIELD	RED JACKET RED, BLACK						
J	ANNUNICATOR POWER CIRCUIT	14/2 FPLP STRANDED	RED JACKET RED, BLACK						

## KEYED NOTES: #

- 1. VERIFY THE QUANTITY AND LOCATION OF SPRINKLER SWITCHES TO MONITOR WITH THE SPRINKLER CONTRACTOR
- PRIOR TO ROUGH-IN.



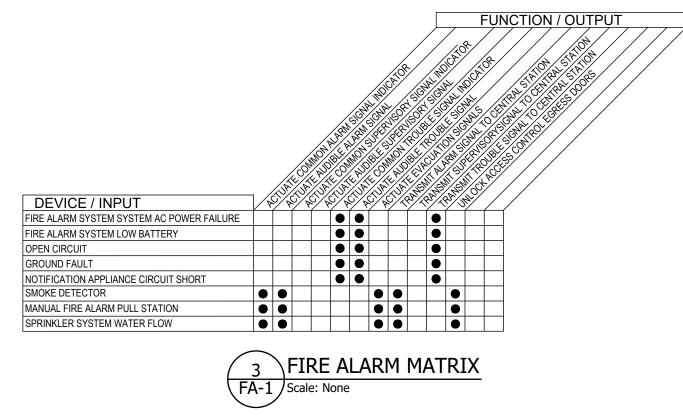

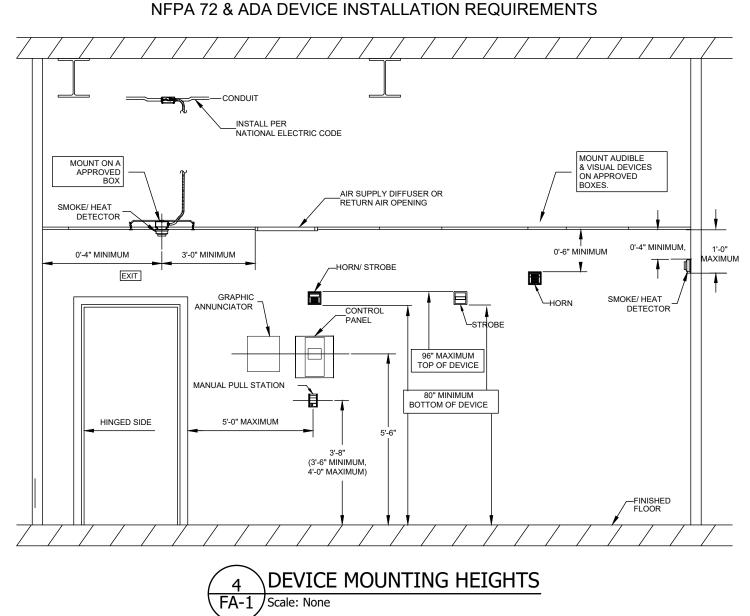


Protected Premises: Good Hope Behavioral H	lealth Urgent C	are		Date: 9/10/2	2025	
Address: 410 Denim Drive						
City: Erwin	State: 1	NC	Zip: 28339			
Panel ID: FACP		ocation:	IT/Fire Alarm R	oom 123		
		Standby Cur	rent Draw	Alarm Curi	rent Draw	
System Device	Qty "T	Draw -	Standby -	Draw -	Alam	
ES-50X	1	0.141000	0.141000	0.257000	0.257000	
ANN-80 Remote Annunciator	1	0,015000	0.015000	0.040000	0.040000	
IPOTS-COM Communicator	1	0.040000	0.040000	0.041000	0.041000	
SLE-MAX2-FIRE Cellular Communicator	1	0.085000	0.085000	0.325000	0.325000	
SD365 Photo Detector	1	0.000200	0.000200	0.004500	0.004500	
BG-12LX Manual Pull Station	3	0.000300	0.000900	0.005000	0.015000	
MMF-300 Monitor Module	1	0.000375	0.000375	0.005000	0.005000	
CRF-300 Relay Module	3	0.000255	0.000765	0.006500	0.019500	
P2WLED75	7	0.000000	0.000000	0.087000	0.000000	
SWLED15	12	0.000000	0.000000	0.018000	0.000000	
SWLED30	6 0,000000		0.000000	0.022000	0.000000	
		Total Standby:	0.283	Total Alarm:	0.707	
Secondary Load Requireme Total Secondary Load from the calcu  Current Draw (Amps)		ow	Hours	Total (AF	0	
Secondary Standby Load		Require	ed Standby Time		1.7	
0.283		60.77	24	6.80		
Secondary Alarm Load 0.707	Requir		d Alarm Time 0.084	0.06		
0.707		Total S	econdary Load	6.86		
			Derating Factor	1.20		
		equirements 8.23				


FACP STANDBY BATTERY CALCULATION


Circuit No:	N1	7	Minimu	m Voltage:	16		
Area Covered:	Ground Floor		w	ire Gauge:	14	Device J	
			Ohm's p	er 1,000 ft:	3.14	1	9
Device _T	- L	Curren =	Distance	(Feet)	Voltage at -	2	F
Number	Part Number	(amps)	Between	Total	Device	3	S
1	SWLED30	0.022	35	35	20.32	4	S
2	P2WLED75	0.087	55	90	20.21	5	F
3	SWLED30	0.022	45	135	20.14	6	F
4	SWLED15	0.018	45	180	20.08	7	S
5	SWLED15	0.018	15	195	20.06	8	S
6	P2WLED75	0.087	35	230	20.02	9	5
7	SWLED30	0.022	40	270	19.99	10	S
8	SWLED15	0.018	50	320	19.97	11	F
9	SWLED15	0.018	15	335	19.96	12	S
10	SWLED15	0.018	55	390	19.95	13	S
11	SWLED30	0.022	35	425	19.95	14	F
	Total Power:	0.352	% Vol	tage Drop:	-2.23%		
NOTE: Min roc	istance is doubled in the calculation	one for two w	rec The units	ne chown	Go	NOTE: Wire res	

Point to Point Vo Firelite ES-50X Fir Source Voltage: 20.4	Alarm Co	ontrol Pane			Project Name: Circuit No:	Point to Point Vo Firelite ES-50X Fire Source Voltage: 20.4  Good Hope Behavioral Health Urg N2	Alarm Co Nominal S	ontrol Pane system Vol	tage	9/10/2025
	3 4 11 10 13 11 4				Area Covered:	The second second			ire Gauge:	14
Hope Behavioral Health Urd	ent Care		Date:	9/10/2025					er 1,000 ft.:	3.14
nd Floor			m Voltage: ire Gauge:	16 14	Device J	Part Number	Curren (amps)	Distance	220-8-0	Voltage at Device
		Ohm's p	er 1,000 ft:	3.14	11	SWLED30	0.022	65	65	20.15
- banana E	Curren =	Distance	(Feet)	Voltage at -	2	P2WLED75	0.087	45	110	19.99
Part Number	(amps)	Between	Total	Device	3	SWLED15	0.018	40	150	19.86
ED30	0.022	35	35	20.32	4	SWLED15	0.018	15	165	19.82
LED75	0.087	55	90	20.21	5	P2WLED75	0.087	30	195	19.73
ED30	0.022	45	135	20.14	6	P2WLED75	0.087	45	240	19.63
ED15	0.018	45	180	20.08	7	SWLED30	0.022	15	255	19.60
ED15	0.018	15	195	20.06	8	SWLED15	0.018	45	300	19.53
LED75	0.087	35	230	20.02	9	SWLED15	0.018	15	315	19.50
ED30	0.022	40	270	19.99	10	SWLED15	0.018	35	350	19.45
ED15	0.018	50	320	19.97	11	P2WLED75	0.087	45	395	19.39
ED15	0.018	15	335	19.96	12	SWLED15	0.018	65	460	19.34
ED15	0.018	55	390	19.95	13	SWLED15	0.018	15	475	19.33
ED30	0.022	35	425	19.95	14	P2WLED75	0.087	30	505	19.32
Total Power:	0.352	% Vol	tage Drop:	-2.23%		Total Power.	0.605	% Vol	tage Drop:	-5.31%
e is doubled in the calculation				Go		istance is doubled in the calculation				Go

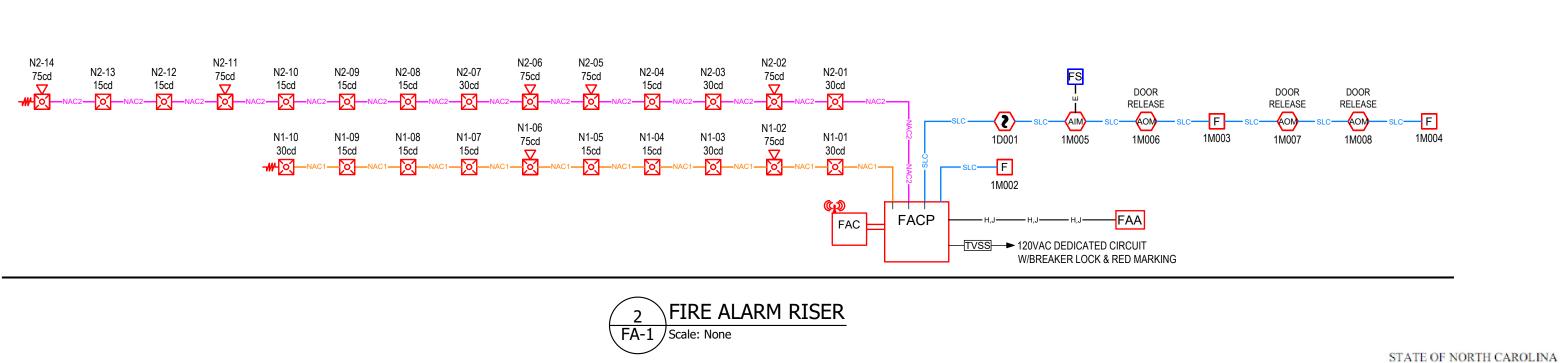



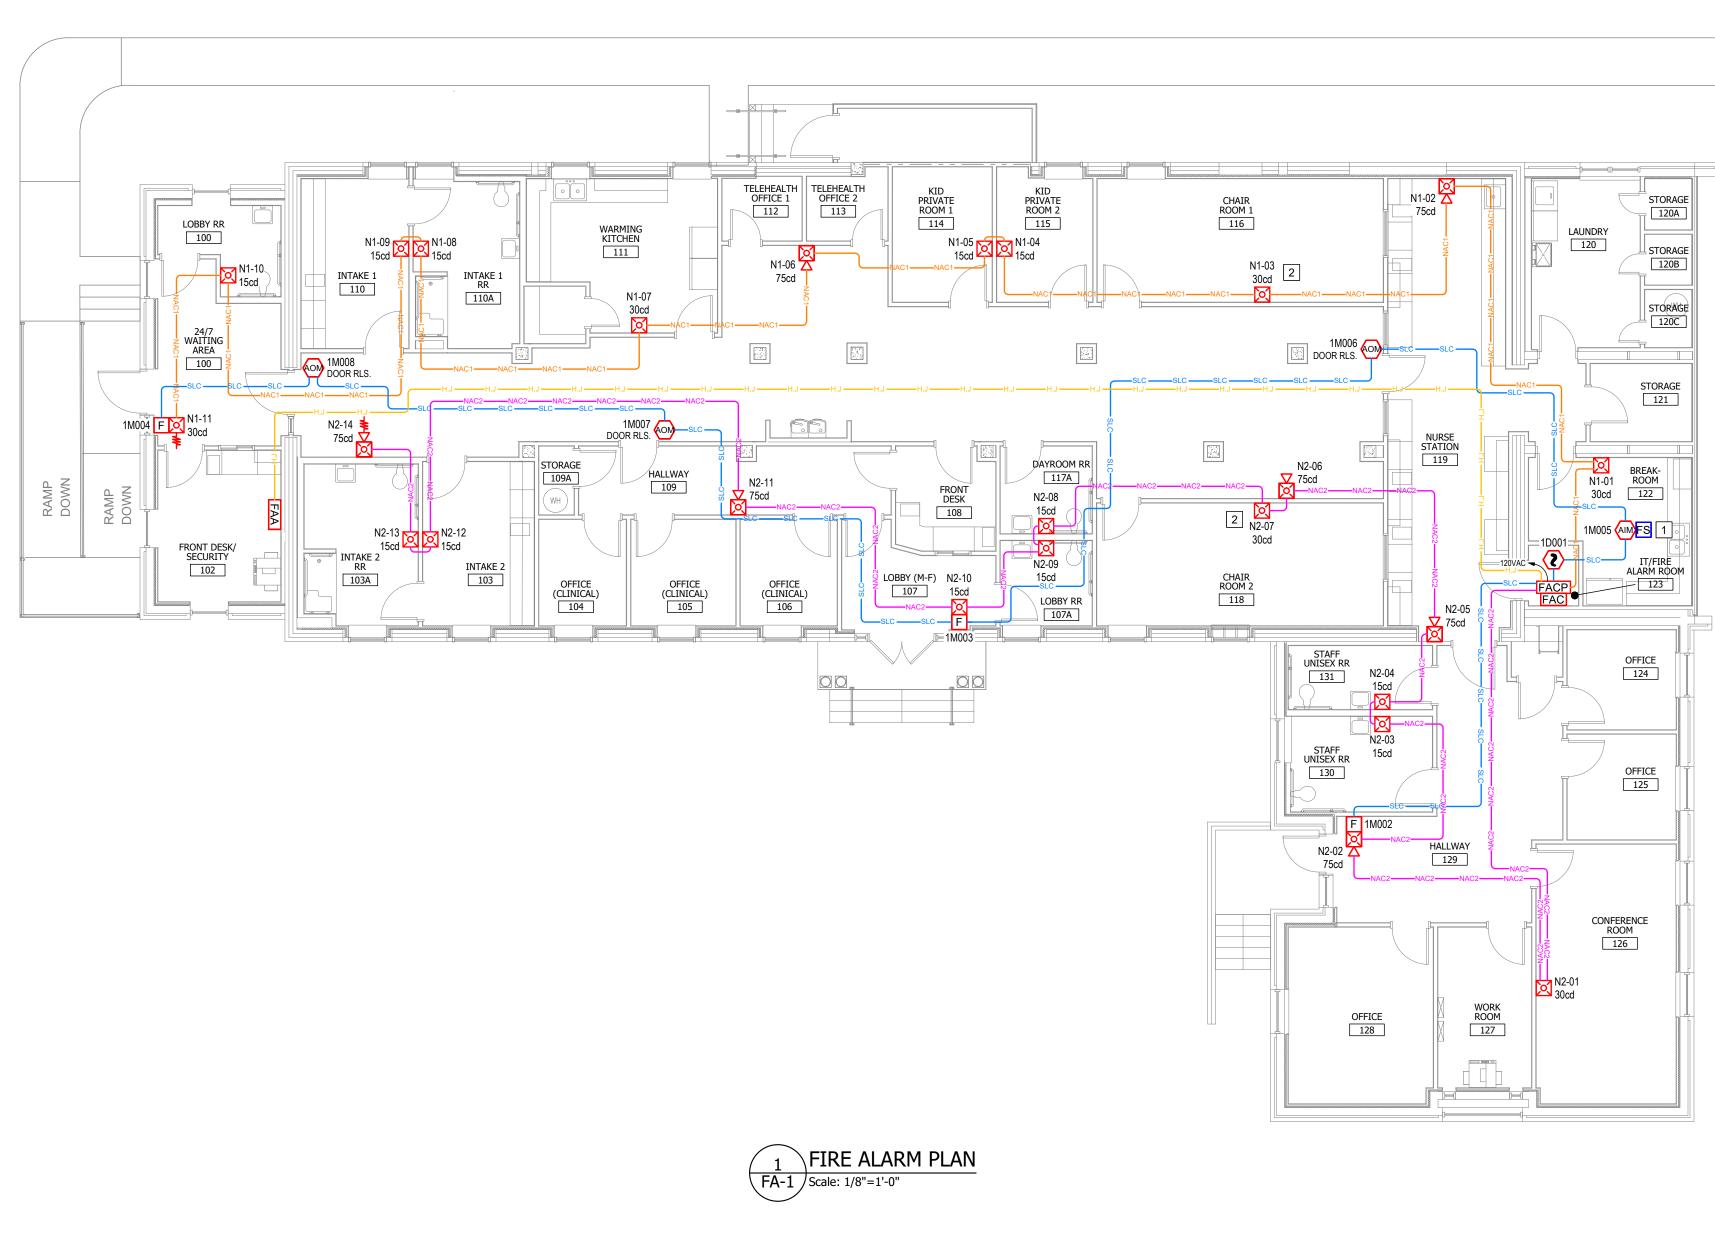

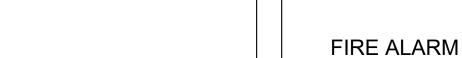

BOARD OF EXAMINERS OF ELECTICAL CONTRACTORS

DATE:	03/24/2025
DRAWN BY:	JRC
CHECKED BY:	VDF
SCALE:	1/8"=1'-0"

PLAN

HOPE BEHAVIORAL
LTH URGENT CARE
410 DENIM DRIVE
ERWIN, NC 28339

GOOD HHEAL

COPYRIGHT NOTICE ALL DRAWINGS AND WRITTEN MATERIALS

APPEARING HEREIN CONSTITUTE THE UNPUBLISHED WORK OF ALBEMARLE ALARM & ELECTRONICS AND THE SAME

MAY NOT BE DUPLICATED, USED, OR

DISCLOSED WITHOUT THE EXPRESS

WRITTEN CONSENT OF ALBEMARLE ALARM & ELECTRONICS.

LB



Albemarle Alarm & Electronics
License Number SP.FA/5V.18041
Expiration Date: 09/30/2024
Vick Darrell Furr
Signature

## **Submittal for:**

**Fire Alarm System** 

Good Hope Behavioral Health Urgent Care 410 Denim Drive Erwin, NC 28339

> Albemarle Alarm & Electronics P.O. Box 1337 Albemarle, NC 28002 Tel: (704) 983-1300 Darrel Furr NC License # SP.FA/LV.18041

# Good Hope Behavioral Health Urgent Care Erwin, NC

# Fire Alarm System Equipment List

Quantity	Model	Description
1	ES-50X	Fire Alarm Control Panel w/DACT
1	ANN-80	LCD Remote Annunciator
1	SLE-MAX2-FIRE	Fire Alarm Cellular Communicator
1	SD365	Photoelectric Smoke Sensor w/Base
3	BG-12LX	Manual Pull Station
1	MMF-300	Monitor Module
3	CRF-300	Relay Module
7	P2WLED	LED Horn Strobe, Wall Mount, White
18	SWLED	LED Strobe, Wall Mount, White
1	DTK-120HWLOK	120VAC Panel Surge Protector
2	IM-12120	12VDC Sealed Lead Acid Battery, 12 AH

## **ES-50X Series**

# Intelligent Addressable Fire Alarm Control Panels



#### **Addressable Fire Alarm Control Panels**

#### **General**

The ES-50X, ES-50XC, ES-50XI, and ES-50XP are the latest intelligent addressable fire alarm control panel (FACPs) from Fire\*Lite Alarms and are direct replacement for the MS-9050UD. The ES-50X Series support up to 50 addressable devices in any combination of detectors or modules. With an extensive list of powerful features, the ES-50X Series programs just like Fire\*Lite's other addressable panels, yet fits into applications previously served only by conventional panels.

The ES-50X and ES-50XC feature a pre-installed IPOTS-COM, a dual technology (POTS and IP) communicator. The POTS transmits system status (alarms, troubles, AC loss, etc.) to a Central Station via the public switched telephone network. The IP communicator's internet monitoring capability sends alarm signals over the Internet saving the monthly cost of two dedicated business telephone lines. Although not required, the secondary telephone line may be retained providing backup communication over the public switched telephone line. Optional cellular reporting is available using an HW-TG7F Series Communicators or the CLSS Pathway.

The ES-50XP features an integrated CLSS Pathway Pro Communicator, a dual-SIM (AT&T/ Verizon) 5G LTE-M Communicator with optional IP connection. The CLSS Pathway Pro transmits system status (alarms, troubles, AC loss, etc.) to the Central Station using LTE CAT-M1 networks, serving as a bridge between the fire system and the CLSS Cloud. The IP communicator's Internet monitoring capability sends alarm signals over the Internet, meeting requirements for backup communication. As an integrated communicator, the CLSS Pathway Pro, typically, can transmit data faster than dial capture methods

Remote and local programming of the control panel is possible using the FS-Tools Upload/Download utility. Programming databases can be uploaded/downloaded via the panel's USB port (and USB cable) or via an ethernet connection using the IPOTS-COM communicator (ES-50X and EX-50XC only). The USB port also allows for the download or upload of the entire program, history file, walk-test data, current status and system voltages by means of a USB flash drive.

The power supply and all electronics are contained on a circuit board supported on a new quick install chassis and housed in a metal cabinet. Available accessories include local and remote upload/download software, remote annunciators, and reverse polarity/city box transmitter (4XTMF).

#### **Features**

- Listed to UL Standard 864, 10th edition
- Pre-installed IPOTS-COM Ethernet IP and POTS (Plain Old Telephone Service) Central Station Communicator (ES-50X and EX-50XC only)
- Optional Cellular Central Station Communicators over AlarmNet® (ES-50X and EX-50XC only)
- Integrated CLSS Pathway Pro Communicator; dual SIM AT&T/Verizon networks with LTE-CAT-M1 5G technology (EX-50XP only)
- Cloud monitoring using Honeywell's Connected Life Safety Services (CLSS) Cloud solutions software (EX-50XP only)
- · Compatible with SWIFT® wireless devices
- Auto-programming (learn mode) reduces installation time. Reports two devices set to the same address
- Two independently programmable, built-in, Class A or Class B NAC circuits
- Selectable strobe synchronization for System Sensor, Wheelock, and Gentex devices
- Notification Appliance Circuit End of Line resistor matching



- · Four programmable function keys for ease of maintenance
- · Two programmable relays and one fixed trouble relay
- Built-in Programmer
- Integral 80-character LCD display with backlighting
- · Real-time clock/calendar with automatic daylight savings control
- History file with 1,000 event capacity
- · Addressable sounder base
- Multi-criteria detector (smoke, heat, CO) with programmable response
- Control module delay timer
- Automatic detector sensitivity testing (NFPA 72 compliant)
- Automatic device type-code verification
- · Point trouble identification
- · Waterflow selection per module point
- · Alarm verification selection per detector point
- Maintenance alert warns when smoke detector dust accumulation is excessive
- One-person audible or silent walktest with walktest log & printout
- System alarm verification selection per detector point
- PAS (Positive Alarm Sequence) and Pre-signal per point (NFPA 72 compliant)
- Up to 16 ANN-BUS annunciators- 8 per each ANN-Bus
- Remote Acknowledge, Alarm Silence, Reset and Drill via addressable modules or remote annunciator
- Upload/Download of program and data via USB with optional FS-Tools Programming Utility

#### SLC (DCL) COMMUNICATION LOOP

- Supports LiteSpeed™ and CLIP protocols
- SLC (DCL) operates up to 10,000 ft. (3,000 m) in LiteSpeed mode with twisted, unshielded wire
- Single addressable SLC (DCL) loop which meets NFPA Class B and Class A requirements
- 50 addressable device capacity (any combination of addressable detectors and modules)
- Compatible with Fire•Lite's addressable devices (refer to the SLC Wiring Manual)

#### **NOTIFICATION APPLIANCE CIRCUITS (NACS)**

- Two independently programmable output circuits. Circuits can be configured for Class A or Class B wiring.
  - Class B
  - Class A
- Silence Inhibit and Autosilence timer options
- Continuous, March Time, Temporal, or California code for main circuit board NACs with two-stage capability
- Selectable strobe synchronization per NAC
- 2.5 A special application, 250mA regulated, total power for NACs

**NOTE**: Maximum or total 24VDC system power shared between all NAC circuits and the ANN-BUS is 2.7 A

#### PROGRAMMING AND SOFTWARE

- · Autoprogramming (learn mode) reduces installation time
- Custom English labels (per point) may be manually entered or selected from an internal library file
- · Two programmable Form-C relay outputs
- 50 software zones
- · Continuous fire protection during online programming
- Program Check automatically catches common errors not linked to any zone or input point
- OFFLINE PROGRAMMING: Create the entire program in your office using FS-Tools, a Windows®-based software package, and upload/download system programming locally. Offline programming requires an ethernet connection. FS-Tools is available on www.firelite.com.

#### **User interface**

#### **LED INDICATORS**

- · Fire Alarm (red)
- · AC Power (green)
- Trouble (yellow)
- Battery fault (yellow)
- Maintenance (yellow)
- Alarm Silenced (yellow)
- CO Alarm (yellow)
- Supervisory (yellow)
- Ground fault (yellow)
- Disabled (yellow)
- Communication (yellow)
  - F1-F4 Programmable Function Keys (vellow)

#### **KEYPAD**

- 16 key alpha-numeric pad
- Alarm Silence

- Acknowledge
- Drill (Manual Evacuate)
- Four (4) programmable function keys Reset (lamp test)

#### **Product Line Information**

**ES-50X:** Addressable Fire Alarm Control Panel with one SLC loop. Includes main circuit board with display, pre-installed IPOTS-COM communicator, chassis with transformer, backbox with door, plastic bag containing screws, cables, key, etc.

**ES-50XC:** Addressable Fire Alarm Control Panel with one DCL loop. Includes main circuit board with display, pre-installed IPOTS-COM communicator, chassis with transformer, dress panel, backbox with door, plastic bag containing screws, cables, key, etc.

**ES-50XI:** Addressable Fire Alarm Control Panel with one SLC loop. Includes main circuit board with display, chassis with transformer, dress panel, backbox with door, plastic bag containing screws, cables, key, etc.

**ES-50XP:** Addressable Fire Alarm Control Panel with one SLC loop. Includes main circuit board with display, pre-installed CLSS Pathway Pro communicator, chassis with transformer, dress panel, backbox with door, plastic bag containing screws, cables, key, etc.

**FS-Tools:** Programming software for Windows®-based PC computer. Available for download at <a href="https://www.firelite.com">www.firelite.com</a>.

**IPOTS-COM:** Dual technology (POTS and IP) communicator. (replacement board) (ES-50X and EX-50XC only)

HW-AV-LTE-M: Optional CLSS Pathway

**HW-TG7FS-A/HW-TG7FS-V:** CLSS-Enabled 5G /LTE-M Commercial Fire Alarm Communicators for AT&T® and Verizon®

**HW-TG7FE-A/HW-TG7FE-V:** CLSS-Enabled 5G/LTE-M Dual Path Commercial Fire Alarm Communicators for AT&T and Verizon

**HW-TG7FP-A/HW-TG7FP-A:** CLSS-Enabled 5G/LTE-M Sole Path Commercial Fire Alarm Communicators for AT&T and Verizon

DP-ES-R: Optional dress panel.

TR-CE: Optional trim ring for semi-flush mounting.

**BB-2F:** Optional cabinet for one or two modules.

**BB-6F:** Optional cabinet for up to six modules mounted on CHS-6 chassis.

BB-26: Battery backbox, holds up to two 25 AH batteries & CHG-75.

**BB-55F:** Battery box, houses two 55 AH batteries

CHS-6: Chassis, mounts up to six multi-modules in a BB-6F cabinet.

**CHG-75:** Battery charger for lead-acid batteries with a rating of 25 to 75 AH.

**CHG-120F:** Remote battery charging system for lead-acid batteries with a rating of 55 to 120 AH. Requires additional BB-55F for mounting.

NOTE: CHG-120F or CHG-75 required for batteries larger than 18AH.

**BAT Series:** Batteries, see data sheet DF-52397. **PRN Series:** UL listed compatible event printer.

#### **OPTIONAL MODULES**

**4XTMF Reverse Polarity Transmitter Module:** Provides a supervised output for local energy municipal box transmitter, alarm and trouble. Includes a disable switch and disable trouble LED.0

#### **COMPATIBLE ANNUNCIATORS**

**ANN-80:** Remote, red LCD annunciator mimics the information displayed on the FACP LCD display. Recommended wire type is unshielded.

**ANN-100:** Remote LCD annunciator mimics the information displayed on the FACP LCD display. Recommended wire type is un-shielded. For use in FM applications only.

**ANN-I/O:** LED Driver Module provides connections to a user supplied graphic annunciator. (See DF-52430.)

**ANN-LED:** Annunciator Module provides three LEDs for each zone: Alarm, Trouble, and Supervisory. Ships with red enclosure. (See DF-60241.)

**ANN-RLED:** Provides alarm (red) indicators for up to 30 input zones or addressable points. (See *DF-60241.*)

**ANN-RLY:** Relay Module provides 10 programmable Form-C relays. Can be mounted inside the cabinet. (See DF-52431.)

**ANN-S/PG:** Serial/Parallel Printer Gateway module provides a connection for a serial or parallel printer. (See DF-52429.)

#### ADDRESSABLE DEVICES

All feature a polling LED and rotary switches for addressing.

**SD365(A):** Addressable low-profile photoelectric smoke detector. Lite-Speed only.

**SD365(A)-IV:** Addressable low-profile photoelectric smoke detector. Ivory. LiteSpeed and CLIP mode.

**SD365T(A):** Addressable low-profile photoelectric smoke detector with thermal sensor. LiteSpeed only.

**SD365T(A)-IV:** Addressable low-profile photoelectric smoke detector with thermal sensor. Ivory. LiteSpeed and CLIP mode.

**SD365R(A):** Remote test capable addressable photoelectric smoke detector for use with DNR(W)(A) duct detector housing. LiteSpeed only.

**SD365R(A)-IV:** Remote test capable addressable photoelectric smoke detector for use with DNR(W)(A) duct detector housing. Ivory. Lite-Speed and CLIP mode.

**SD365CO:** Addressable, low-profile device that provides fire, heat, and carbon monoxide (CO) detection.

**SD365CO-IV:** Addressable, low-profile device that provides fire, heat, and carbon monoxide (CO) detection. Ivory. LiteSpeed and CLIP mode.

H365(A): Low-profile 135°F fixed thermal sensor. LiteSpeed only.

H365(A)-IV: Low-profile 135°F fixed thermal sensor. Ivory. LiteSpeed and CLIP mode.

**H365R(A):** Low-profile, intelligent, rate-of-rise thermal sensor. Lite-Speed only.

**H365R(A)-IV:** Low-profile, intelligent, rate-of-rise thermal sensor. Ivory. LiteSpeed and CLIP mode.

**H365HT(A)**: Low-profile intelligent 190°F/88°C fixed thermal sensor. LiteSpeed only.

H365HT(A)-IV: Low-profile intelligent 190°F/88°C fixed thermal sensor. Ivory. LiteSpeed and CLIP mode.

**D365PL(A):** Low-flow non-relay duct-detector housing; includes SD365R(A).

Legacy Devices

**CP355(A)**Addressable, intelligent smoke detector that incorporates an ionization sensing chamber.

SD355(A): Addressable low-profile photoelectric smoke detector.

**SD355T(A):** Addressable low-profile photoelectric smoke detector with thermal sensor.

**SD355R(A):** Remote test capable addressable photoelectric smoke detector for use with DNR(W)(A) duct detector housing.

**SD355CO:** Addressable, low-profile device that provides fire, heat, and carbon monoxide (CO) detection.

H355(A): Fast-response, low-profile heat detector.

H355R(A): Fast-response, low-profile heat detector with rate-of-rise option.

**H355HT(A):** Fast-response, low-profile heat detector that activates at 190°F/88°C.

**AD355(A):** Low-profile, intelligent, "Adapt" multi-sensor detector (B350LP base included).

B200S(A)(-WH)(-IV): Programmable, addressable sounder base.

B200SR(A)(-WH)(-IV): Addressable sounder base.

**B200S-LF(-WH)(-IV):** Programmable, addressable sounder base, low-frequency.

B200SR-LF(-WH)(-IV): Addressable sounder base, low-frequency.

**BEAM355:** Intelligent beam smoke detector.

**BEAM355S:** Intelligent beam smoke detector with integral sensitivity test.

**D355PL(A):** InnovairFlex low-flow non-relay duct-detector housing; includes SD355R(A).

**DNR(A):** InnovairFlex<sup>™</sup> low-flow non-relay duct-detector housing. (Order SD355R(A)/SD365R(A) separately.)

**DNRW:** InnovairFlex low-flow non-relay duct-detector housing, with NEMA-4 rating. Watertight. (Order SD355R(A)/SD365R(A) separately.)

Addressable Modules

**MMF-300(A):** Addressable Monitor Module for one zone of normally-open dry-contact initiating devices. Mounts in standard 4.0" (10.16 cm.) box. Includes plastic cover plate and end-of-line resistor. Module may be configured for either a Class B or Class A IDC.

MDF-300(A): Dual Monitor Module. Same as MMF-300(A) except it provides two Class B-only IDCs.

**MMF-301(A):** Miniature version of MMF-300(A). Excludes LED and Class A option. Connects with wire pigtails. May mount in device backbox.

**MMF-302(A):** Similar to MMF-300(A). Addressable Monitor Module for one zone of conventional two-wire detectors. Requires resettable 24 VDC power. Refer to the *Device Compatibility Document* for listed compatible devices and quantity limitation.

**CMF-300(A):** Addressable Control Module for one Class B or Class A zone of supervised polarized Notification Appliances. Mounts directly to a 4.0" (10.16 cm.) electrical box. NAC option requires external 24 VDC to power notification appliances.

**CRF-300(A):** Addressable relay module containing two isolated sets of Form-C contacts, which operate as a DPDT switch. Mounts directly to a 4.0" (10.16 cm.) box, surface mount using the SMB500.

**BG-12LX:** Addressable manual pull station with interface module mounted inside.

**I300(A):** This module isolates the SLC (DCL) loop from short circuit conditions (required for Class A or Class X operation).

**ISO-6(A):** Six-fault isolator module. Mount one or two modules in a BB-2F cabinet (optional). Mount up to six modules on a CHS-6 chassis in a BB-6F cabinet.

SMB500: Used to mount all modules except MMF-301 and M301.

**MMF-300-10(A):** Ten-input monitor module. Mount one or two modules in a BB-2F cabinet (optional). Mount up to six modules on a CHS-6 chassis in a BB-6F cabinet.

**MMF-302-6(A):** Six-zone interface module. Mount one or two modules in a BB-2F cabinet (optional). Mount up to six modules on a CHS-6 chassis in a BB-6F cabinet.

**CMF-300-6(A):** Six-circuit supervised control module. Mount one or two modules in a BB-2F cabinet (optional). Mount up to six modules on a CHS-6 chassis in a BB-6F cabinet.

**CRF-300-6(A):** Six-relay control module (Form-C relays). Mount one or two modules in a BB-2F cabinet (optional). Mount up to six modules on a CHS-6 chassis in a BB-6F cabinet.

**SWIFT Wireless Devices** 

W-GATE(A): LiteSpeed Wireless Gateway

W-SD355(A): LiteSpeed intelligent, wireless photo detector.

W-H355R(A): LiteSpeed intelligent wireless rate of rise (135°) heat detector.

W-SD355T(A): intelligent wireless photo/heat detector.

W-H355(A): LiteSpeed intelligent wireless fixed-temperature (135°) heat detector.

**W-MMF(A):** LiteSpeed Intelligent wireless monitor module.

W-CRF(A): LiteSpeed Intelligent wireless relay module.

W-BG12LX(A): LiteSpeed Intelligent wireless pull station.

WAV-RL, WAV-WL, WAV-CRL, WAV-CWL: LiteSpeed Intelligent AV bases.

**W-USB:** Wireless USB radio/antenna dongle that plugs into the USB port of a PC running SWIFT Tools.

**SWIFT Tools:** Programming and diagnostic utility for the Wireless Gateway and devices. Available for download from www.firelite.com.

**NOTE:** For more information on Compatible Addressable Devices for use with the ES-50X, see the following data sheets (document numbers): SD365 Series (DF-61010), H365 Series (DF-61011), AD355 (DF-52386), BG-12LX (DF-52013), CMF-300-6 (DF-52365), CRF-300-6 (DF-52374), CMF/CRF Series (DF-52130), CP355 (DF-52383), H355 Series (DF-52385), I300 (DF-52389), ISO-6 (DF-60485), MMF-300 Series/MDF-300 (DF-52121), MMF-300-10 (DF-52347), MMF-302-6 (DF-52356), SD355/SD355T (DF-52384), and SLC Wiring Manual (51309).

NOTE: Legacy 300 Series detection devices such as the CP300/CP350, SD300(T)/SD350(T) and older modules such as the M300, M301, M302, C304, and BG-10LX are not compatible with LiteSpeed polling. If the SLC (DCL) contains one of these devices, polling must be set for standard CLIP protocol. Please consult factory for further information on previous 300 Series devices.

#### ADDRESSABLE DEVICE ACCESSORIES

**End-of-Line Resistor Assembly (R-47K and R-3.9K):** The 47k ohm assembly supervises the MMF-300(A), MDF-300(A), MMF-301(A), and CMF-300(A) module circuits. The 3.9k ohm assembly supervises the MMF-302(A) module circuit. These resistors are included with each module.

**Power Supervision Relay:** Supervises the power to 4-wire smoke detectors and notification appliances.

#### **Wiring Requirements**

While shielded wire is not required, it is recommended that all SLC/DCL wiring be twisted-pair to minimize the effects of electrical interference. Refer to the panel manual for wiring details.

### SYSTEM SPECIFICATIONS

#### **System Capacity**

•	Intelligent Signaling Line Circuits (Digital Comm. Loops)	1
•	Addressable device capacity	50
•	Programmable software zones	50
•	Annunciators	16

#### **Electrical Specifications**

**AC Power:** Operates in either 120 or 240 VAC, 50/60 Hz, 3.25 A, auto-sensing- no switch required. Wire size: minimum 14 AWG (2.00 mm2) with 600 V insulation. Non-power-limited, supervised.

**Battery:** Two 12 V 18 AH lead-acid batteries. Battery Charger Capacity: 7-18 AH (ES-50X cabinet holds maximum of two 18 AH batteries.)

Communication Loop: Supervised and power-limited.

**Notification Appliance Circuits:** Terminal Block provides connections for two NACs, Class B or Class A. Special Application power. Power-limited, supervised circuitry. Maximum signaling current per circuit: 2.5 amps special application, 250mA regulated. End-of-Line Resistor: 4.7k ohm,  $\frac{1}{2}$  watt (P/N 71252 UL listed) for Class B NAC; system capable of 1.9 k $\Omega$  - 22 k $\Omega$  ELR range. Refer to the *Fire\*Lite Device Compatibility Document* for listed compatible devices.

**Two Programmable Relays and One Fixed Trouble Relay:** Contact rating: 2.0 A @ 30 VDC (resistive), 0.5 A @ 30 VAC (resistive). Form-C relays, non-power-limited, non-supervised.

#### **Cabinet Specifications**

**Door:** 19.26" (48.92 cm.) high x 16.82" (42.73 cm.) wide x 0.72" (1.82 cm.) deep. **Backbox:** 19.00" (48.26 cm.) high x 16.65" (42.29 cm.) wide x 5.25" (13.34 cm.) deep. **Trim Ring (TR-CE):** 22.00" (55.88 cm.) high x 19.65" (49.91 cm.) wide.

#### **Shipping Specifications**

**Weight:** 26.9 lbs. (12.20 kg.) **Dimensions:** 20.00" (50.80 cm.) high x 22.5" (57.15 cm.) wide x 8.5" (21.59 cm.) deep.

#### **Temperature and Humidity Ranges**

This system meets NFPA requirements for operation at  $0-49^{\circ}\text{C}/32-120^{\circ}\text{F}$  and at a relative humidity  $93\% \pm 2\%$  RH (noncondensing) at  $32^{\circ}\text{C} \pm 2^{\circ}\text{C}$  ( $90^{\circ}\text{F} \pm 3^{\circ}\text{F}$ ). However, the useful life of the system's standby batteries and the electronic components may be adversely affected by extreme temperature ranges and humidity. Therefore, it is recommended that this system and its peripherals be installed in an environment with a normal room temperature of  $15-27^{\circ}\text{C}/60-80^{\circ}\text{F}$ .

#### **NFPA Standards**

The ES-50X complies with the following NFPA 72 Fire Alarm Systems requirements:

- LOCAL (Automatic, Manual, Waterflow and Sprinkler Supervisory).
- AUXILIARY (Automatic, Manual and Waterflow) (requires 4XTMF).
- REMOTE STATION (Automatic, Manual and Waterflow) (Where a DACT is not accepted, the alarm, trouble and supervisory relays may be connected to UL 864 listed transmitters. For reverse polarity signaling of alarm and trouble, 4XTMF is required.)
- PROPRIETARY (Automatic, Manual and Waterflow).
- CENTRAL STATION (Automatic, Manual and Waterflow, and Sprinkler Supervised).
- OT, PSDN (Other Technologies, Packet-switched Data Network)
- IBC 2012, IBC 2009, IBC 2006, IBC 2003, IBC 2000 (Seismic).
- CBC 2007 (Seismic)

#### **Agency Listings and Approvals**

The listings and approvals below apply to the basic ES-50X control panel. In some cases, certain modules may not be listed by certain approval agencies, or listing may be in process. Consult Fire•Lite for latest listing status.

#### **ES-50X, ES-50XC, ES-50XI**

UL: S624FM approved

• CSFM: 7165-0075:0500, 7165-0075:0511 • FDNY: COA #2021-TMCOAP-009618-AMD

#### ES-50XP

• ETL: 5017286

• CSFM: 7165-0075:0511

InnovairFlex™ and LiteSpeed™ are trademarks and AlarmNet®, Fire-Lite® Alarms, SWIFT®, and System Sensor® are registered trademarks of Honeywell International Inc. AT&T® is a registered trademark of the AT&T Properties, L.P.Verizon® is a registered trademark of Verizon Trademark Services LLC. Microsoft® and Windows® are registered trademarks of the Microsoft Corporation. ©2023 by Honeywell International Inc. All rights reserved. Unauthorized use of this document is strictly prohibited.



This document is not intended to be used for installation purposes. We try to keep our product information up-to-date and accurate. We cannot cover all specific applications or anticipate all requirements. All specifications are subject to change without notice.



For more information, contact Fire•Lite Alarms. Phone: (800) 627-3473, FAX:(877) 699-4105. www.firelite.com

## **ANN-80**

#### 80-Character LCD Serial Annunciator



**Annunciators** 

#### General

The ANN-80 annunciator is a compact, backlit, 80-character LCD fire annunciator that mimics the Fire Alarm Control Panel (FACP) display. It provides system status indicators for AC Power, Alarm, Trouble, Supervisory, and Alarm Silenced conditions. The ANN-80 and the FACP communicate over a two-wire serial interface employing the ANN-BUS communication format. Connected devices are powered, via two additional wires, by either the host FACP or a remote UL-listed, filtered power supply. ANN-80 is red; for white, order ANN-80-W.

The ANN-80 displays English-language text of system point information including device type, zone, independent point alarm, trouble or supervisory status, as well as any custom alpha labels programmed into the control panel. It includes control switches for remote control of critical system functions. (A keyswitch prevents unauthorized operation of the control switches.)

Up to eight ANN-80s may be connected to the ANN-BUS of each FACP. No programming is required, which saves time during system commissioning.



- · Listed to UL Standard 864, 9th Edition.
- Backlit 80-character LCD display (20 characters x 4 lines).
- Mimics all display information from the host panel.
- Control switches for System Acknowledge, Signal Silence, Drill, and Reset.
- Control switches can be independently enabled or disabled at the FACP.
- Keyswitch enables/disables control switches and mechanically locks annunciator enclosure
- Keyswitch can be enabled or disabled at the FACP.
- · Enclosure supervised for tamper.
- System status LEDs for AC Power, Alarm, Trouble, Supervisory, and Alarm Silence.
- Local sounder can be enabled or disabled at the FACP.
- ANN-80 connects to the ANN-BUS terminal on the FACP and requires minimal panel programming.
- Displays device type identifiers, individual point alarm, trouble, supervisory, zone, and custom alpha labels.
- · Time-and date display field.
- Surface mount directly to wall or to single, double, or 4" square electrical box.
- Semi-flush mount to single, double, or 4" square electrical box. Use ANN-SB80KIT for angled view mounting.
- Can be remotely located up to 6,000 feet (1,800 m) from the panel.
- Backlight turns off during AC loss to conserve battery power but will turn back on if an alarm condition occurs.
- May be powered by 24 VDC from the host FACP or by remote power supply (requires 24 VDC).
- · Up to eight ANN-80s can be connected on the ANN-BUS.

#### **Controls and Indicators**

- AC Power
- Alarm
- Trouble



- Supervisory
- Alarm Silenced

#### **Specifications**

- Operating voltage range: 18 VDC to 28 VDC.
- Current consumption @ 24 VDC nominal (filtered and nonresettable): 40 mA maximum.
- Ambient temperature: 32°F to 120°F (0°C to 49°C).
- Relative humidity: 93% ± 2% RH (noncondensing) at 32°C ± 2°C (90°F ± 3°F).
- 5.375" (13.65 cm.) high x 6.875" (17.46 cm.) wide x 1.375" (3.49 cm.) deep.
- For use indoors in a dry location.
- · All connections are power-limited and supervised.

#### **Agency Listings and Approvals**

The listings and approvals below apply to the ANN-80. In some cases, certain modules may not be listed by certain approval agencies, or listing may be in process. Consult factory for latest listing status.

• UL: S2424

FM approved

CSFM: 7120-0075:211

• MEA: 442-06-E

#### The ANN-BUS

# POWERING THE DEVICES ON THE ANN-BUS FROM AUXILIARY POWER SUPPLY

The ANN-BUS can be powered by an auxiliary power supply when the maximum number of ANN-BUS devices exceeds the ANN-BUS power requirements. See the FACP manual for more information.

#### ANN-BUS DEVICE ADDRESSING

Each ANN-BUS device requires a unique address (ID Number) in order to communicate with the FACP. A maximum of 8 devices can be connected to the FACP ANN-BUS communication circuit. See the FACP manual for more information.

#### WIRE REQUIREMENTS: COMMUNICATIONS CIRCUIT

The ANN-80 connects to the FACP ANN-BUS communications circuit. To determine the type of wire and the maximum wiring distance that can be used with FACP ANN-BUS accessory modules, it is necessary to calculate the total worst case current draw for all modules on a single 4-conductor bus. The total worst case current draw is calculated by adding the individual worst case currents for each module.

NOTE: For total worst case current draw on a single ANN-BUS refer to appropriate FACP manual.

After calculating the total worst case current draw, the following table specifies the maximum distance the modules can be located from the FACP on a single wire run. The table ensures 6.0 volts of line drop maximum. In general, the wire length is limited by resistance, but for heavier wire gauges, capacitance is the limiting factor.

These cases are marked in the chart with an asterisk (\*). Maximum length can never be more than 6,000 feet (1,800 m), regardless of gauge used. See table below.


#### WIRE REQUIREMENTS: POWER CIRCUIT

- 14 to 18 AWG (0.75 2.08 mm<sup>2</sup>) wire for 24 VDC power circuit is acceptable. Power wire distance limitation is set by 1.2 volt maximum line drop form source to end of circuit.
- All connections are power-limited and supervised.
- A maximum of eight ANN-80 modules may be connected to this circuit.

Communication Pair Wiring Distance: FACP to Last ANN-BUS Module									
Total Worst Case Current Draw (amps)	22 Gauge	18 Gauge	16 Gauge	14 Gauge					
0.100	1,852 ft.	4,688 ft.	* 6,000 ft.	*6,000 ft.					
0.200	926 ft.	2,344 ft.	3,731 ft.	5,906 ft.					
0.300	617 ft.	1,563 ft.	2,488 ft.	3,937 ft.					
0.400	463 ft.	1,172 ft.	1,866 ft.	2,953 ft.					
0.500	370 ft.	938 ft.	1,493 ft.	2,362 ft.					
0.600	309 ft.	781 ft.	1,244 ft.	1,969 ft.					
0.700	265 ft.	670 ft.	1,066 ft.	1,687 ft.					
0.800	231 ft.	586 ft.	933 ft.	1,476 ft.					
0.900	206 ft.	521 ft.	829 ft.	1,312 ft.					
1.000 (max.)	185 ft.	469 ft.	746 ft.	1,181 ft.					

#### WIRING CONFIGURATION

The following figure illustrates the wiring between the FACP and ANN-BUS devices.

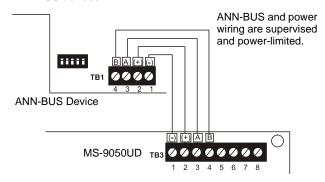

#### **FACP Wiring to ANN-BUS Device**

#### **ORDERING OPTIONS:**

ANN-80: Red 80 character LCD Annunciator. ANN-80-W: White, 80 character LCD Annunciator.

ANN-SB80KIT-R: Red surface mount backbox with angled wedge.

ANN-SB80KIT-W: White surface mount backbox with angled wedge.

FireLite® Alarms is a registered trademark of Honeywell International Inc. ©2009 by Honeywell International Inc. All rights reserved. Unauthorized use of this document is strictly prohibited.



This document is not intended to be used for installation purposes. We try to keep our product information up-to-date and accurate. We cannot cover all specific applications or anticipate all requirements. All specifications are subject to change without notice.



For more information, contact Fire-Lite Alarms. Phone: (800) 627-3473, FAX: (877) 699-4105. www.firelite.com



- Easiest installation, powered by panel, NO extra power supply, NO extra conduit. (Excludes Metal Direct AC-Powered Model, shown below.)
- Labor-Saving Supervision Features Save Time & Money Uniquely including 4 supervised, programmable EOLR zone inputs; 2 Form C Relay outputs (no extra supervision modules to buy or install); plus, 2 Telephone style jacks for easy FACU-connection. Self-supervised on 4 wires.
- Easy-Repeat Account Templates Save your typical account setup and reuse for goof-proof communicator programming & fast deployment.



- Free StarLink FACU-Saver App Smartphone Pro sales tool for calculating/demonstrating account's cellular cost-savings with dealer by number of lines & locations vs. copper POTs lines leased from phone co. FREE download on Apple Store or Google Play.
- Pro Incentive Instant Rebate Program Dealers save on new and retrofit installations, replacing POTs, old radios, sunset networks and even new installations.
   (Nothing to mail in/fill out; Service credit automatically applied upon valid plan activation. See details online; scan QR code on back)
- UL & NFPA 72 Fire Code-Compliant, the StarLink Max2 Fire Series Wireless Commercial Fire Alarm Sole Path & Dual Path Communicators provide universal support for any brand 12V to 24V fire alarm control panel (FACU), reporting in Contact ID and 4/2. With broadest nationwide coverage footprint, Verizon or AT&T, using proven StarLink circuitry, they are also available in locking metal models.
- Over-the-Air Upgradeable Firmware for updates without a truck-roll.



# StarLink Fire MAX 2: SLE-MAX2-Series The Power of 2: Dual SIM, Dual Path by Napco

- Dual SIM, Dual Path Universal full data 5G LTE-M cellular &/or IP commercial fire alarm reporting from any panel brand, virtually anywhere nationwide
- One Model to Stock: Provides both Verizon® & AT&T® Cell Networks plus either sole or dual path cell/IP reporting (selectable by plan)
- Auto-Network-Select by Site Upon power up, the signal-strength provided by each cell
  carrier is analyzed at the site, and the unit will lock-in the best carrier automatically, ie., AT&T
  or Verizon. Thereafter, it's periodically reviewed and dynamically swapped when needed.
- EZ Cell-Network ID- Red or Blue Indicators Inside the unit, the Carrier Indicators will light Blue for AT&T or Red for Verizon connection (also test button indicates signal strength on each for manual check)
- See /Set SIM Status Remotely using a PC or smart device, the StarLink Network Operations Center (NOC), in Napco Headquarters, NY, can be accessed allowing you used to set parameters or view current status, Dual SIM status of accounts
- Supports 12V-24V FACUs, No Panel Reprogramming with those that communicate using Contact ID and 4/2 (such as on legacy panels), as primary or backup.
- UL & NFPA Code-compliant, replaces 2 POTs lines per FACU saves thousands of dollars per year over the leased landlines. (Show accounts savings -Free Sales Tool /Calculator App left)
- Proven StarLink Reliability & Best 5G LTE-M Performance Works where others can't -Signal Boost™ Circuitry & unique dual-diversity twin antennas, maximizing signal acquisition and eliminating the multiphase-effect signal-clash/drop-outs single-antenna units are prone to.



One Dual SIM Dual Path Model is Both Verizon and AT&T and Sole or Dual Path with Cellular + Internet Option. StarLink Fire provides full data reporting, in sole & dual path, as a primary or backup, to any central station of your choice, w/o requiring any special equipment on premises. The units are very easily activated, plans for dual or sole path & check-in periods are selected, and 24/7 account management is provided all through www.napcocomnet.com.

Easy, Universal Installation at Every Application; standardly w/ Panel- Powered Technology™ or metal units with choice of power source. StarLink Fire Communicators are easily connected to any 12V to 24V panel or Fire Alarm Control Panel (FACU) using easy Quick-Connect FACP modular jacks. For any application, StarLink Max Fire 2 Series comes in standard, ABS plastic Panel-Powered Technology™ (powered by the panel), models, or in metal housings w/ or w/o & choice of power options, i.e., direct-connect 120VAC or Plug-in transformer. Quick Tip: Using StarLink Fire Max 2 with Power Supply models (suffix -PS) eliminates the need to do recalculations on the fire system being retrofitted as well.

StarLink Fire is End-to-End UL 864 Listed to protect signal reliability, speed & performance for critical life and safety alarm reports for maximum life safety & liability protection. UL-Listed from the UL 864 StarLink Fire Max 2 communicator, to Napco's NY UL 864 Network Operations Center (shown below in map), to any Central Station's UL Listed Receiver. (It is also backed by Disaster Recovery NOC in PA for immediate, mirrored emergency switchover.)

STARLINK: ALL SIGNALS, ALWAYS IN THE USA





**SPECIFICATIONS:** (Apply to all models unless otherwise stated)

#### **SLE-MAX2-FIRE & SLE-MAX2-CFB:**

Electrical Ratings for +12V / 24V (Models w/o Power Supply)

- Input Voltage: 10-24VDC regulated (power-limited output from UL Certified FACU/panel Aux/Remote Fire Power).
- Input Current: 24VDC standby: 85mA

#### **SLE-MAX2-CFBPS:**

Electrical Ratings for 120VAC, 60Hz (Models with Power Supply)

- Input Voltage: 120VAC nominal
   Input Current: 200mA maximum
   Maximum Charging Current: 200mA
- **Electrical Ratings Fire Input 1:** 
  - Input Voltage: 9-25VDC
  - Max Input Current: Up to 2mA from FACU NAC circuit

#### **Electrical Ratings for Inputs 2 to 5 (Class B):**

- Maximum Loop Voltage: 25VDC
- Maximum Loop Current: 1.2mA (metal models); 1.7mA (plastic)
- End of Line Resistor (EOLR) Value: 10K

#### **Electrical Ratings for PGM3 Output:**

- Open Collector Output: Max Voltage 3V when active; 25V max. when not.
- PGM Max Sink Current: 50mA (up to 15VDC), 25mA (15.1VDC -25VDC)

#### **Physical & Environmental**

- Plastic Housing: 8 x 5½ x 1½ "(WHD) + antennas (2ea, supplied) 8¼" H
- Metal Housing: 11½ x 9½ x 3½"(WHD) + antennas (2ea, supplied) 8¼" H
- Housings: 2 Keyholes for wall mount
- Operating Temp. 32 to 120°F, 93% Humidity Max.


#### **COMPLIANCES:**

NFPA 72 Eds: 2022, 2019, 2016, 2013, 2010; UL 2610, UL 985, UL1023, UL864 10th Ed., CSFM, NYC FD, LAFD Napco US Network Operations Center (NOC) UL 864 10th Ed., UL 1610, UL 1635





- Dual SIM models auto-select optimal cell carrierand Red or Blue LED Indicators inside signal Verizon or AT&T respectively, shown right.
- LED Status /Trouble Indicators 3 Radio Status LED Indicators (visible from outside standard model housing) - Green, Signal Strength; Amber- Busy/Activation; Red-Trouble. (Additional

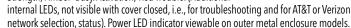

- Sole or Dual Path 5G LTE-M Cell Commercial Fire Alarm Communicator in One Simply select Cell or Cell/IP Service Plan & check-in period: 5 minutes, 60 minutes, 6 hours or 24 hours.
- Signal Boost and Patented Switching Dual Diversity Antenna for maximum signal acquisition & null /signal-clash avoidance, receiving signals on both antennas (2 supplied, nothing extra to buy.)
- "Return Receipt" Fully-Supervised Communication Path between premise & central station, keeping channel open until kiss-off is received from Central Station receiver

ORDERING INFORMATION									
Model	Description	Dual SIM/ Dual Path	Verizon	AT&T	Sole Path Cell	Dual Path Cell/IP	Low Current Draw, Standby (@24V)	Current Draw, Peak (@24V)	
SLE-MAX2- FIRE	Universal Fire Communicator, Dual SIM, Dual Path, Panel- Powered Technology, ABS Plastic Housing	<b>&gt;</b>	<b>√</b>	<b>&gt;</b>	<b>&gt;</b>	1	85mA	325mA	
SLE-MAX2- CFB	Universal Fire Communicator, Dual SIM, Dual Path, Panel-Powered Technology	<b>√</b>	1		<b>√</b>	1	85mA	325mA	
SLE-MAX2- CFBPS	Universal Fire Communicator, Dual SIM, Dual Path, Direct AC Power 120VAC Metal Housing w/ Provision. For Plug-in TRF12 XFormer, 16VAC, 20VA (w/ provision for backup battery)	1	1	<b>✓</b>	<b>√</b>	1	200mA	200mA	

#### OPTIONS/ACCESSORIES:

**SLE-WIFI-MODULE:** Optionally connects supported dual path models to Internet via WiFi, eliminating Ethernet cable connection. Requires 7AH battery. (see WI2191)

**SLE-ANTEXT30:** StarLink Omni-X Optional Extended Range Marine-Grade Complete Antenna Kit, w/ 30' of ultra low-noise LMR 300 cable, all hardware & ground fault isolator plate.

SLE-ANTEXT50: as above, 50' cable SLE-ANTEXT75: as above, 75' cable SLE-ANTEXT100: as above, 100' cable SLE-ANTEXT04: as above, 4' cable

**SLE-FIRE-VR:** FACU Voltage Drop Kit, maintains safe input voltage < 27.5VDC **TRF12:** Plug in AC Transformer, used w/ SLE-MAX2-CFBPS model, 16.5V / 20VA

(use subject to local code).

**GEM-TAMPERKIT:** Tamper switches and screws to protect metal housing where required.

**SLE-ULPS-R:** Power Supply, for installations where FACU cannot provide Aux Power.

**SLE-FMBB:** Opt.Metal Cable Management Backbox for surface mounting plastic StarLink communicator models adjacent to FACUs on same plane. Radio easily snaps in on 4 stand-offs, no rewiring. Red metal enclosure w/ 3/4" cable knockouts; 2 Connectors & 4" Conduit, supplied.

Also See FireLink FACUs with built-in StarLink Communicators & LCD Touchpads on Door, addressable & conventional, cloud-programmable.



www.StarLinkFire.com

# Addressable, Conventional Fire Alarm Systems & Leading Commercial Fire Cellular Communications







## SD365(A) Series

#### Addressable Photoelectric Detectors



**Addressable Devices** 

#### General

The Fire-Lite SD365(A), SD365T(A), and SD365R(A) Series addressable plug-in photoelectric smoke detectors are designed for both performance and aesthetics. A new modern, sleek, contemporary design and enhanced optical sensing chamber is engineered to sense smoke produced by a wide range of combustion sources in accordance with more stringent code standards.

Exclusively for use with Fire-Lite's addressable fire alarm control panels, the SD365(A) Series point ID capability allows each detector's address to be set with rotary, decimal address switches, providing exact detector location for emergency personnel to quickly locate a fire during its early stages, potentially saving precious rescue time while also reducing property damage. Two LEDs on each sensor light to provide a local, visible sensor indication.

The SD365(A) Series also offers 135°F (57°C) fixed temperature thermal sensing on the SD365T(A) and a remote test capable detector on the SD365R(A) for use with DNR(A)/DNRW duct smoke detector housings.



SD365

#### **Features**

#### **SLC** LOOP

- · Two-wire loop connection.
- · Unit uses base for wiring

#### **ADDRESSING**

- Addressable by device.
- Rotary, decimal addressing: Please refer to the Fire-Lite panel manuals for device capacity.

#### **ARCHITECTURE**

- · New modern profile for improved aesthetics.
- Unique single-source design to respond quickly and dependably to a broad range of fires.
- Integral communications and built-in type identification.
- Built-in tamper-resistant feature.
- Removable cover and insect-resistant screen for simple field cleaning.

#### **OPERATION**

- Designed to meet UL 268 7th Edition.
- Factory preset at 1.5% nominal sensitivity for panel alarm threshold level.
- Visible LED "blinks" when the unit is addressed (communicating with the fire panel) and latches on in alarm.
- · Low standby current.

#### **MECHANICALS**

- Sealed against back pressure.
- Mounts to: single-gang box, 3.5" (8.89 cm) or 4.0" (10.16 cm) octagonal box, or 4.0" (10.16 cm) square electrical box (with or without a mud ring not included).

#### **OPTIONS**

· Remote LED output connection, RA100Z.

#### Installation

SD365(A) series plug-in detectors use a detachable mounting base to simplify installation, service and maintenance.

Mount base (all base types) on an electrical backbox which is at least 1.5" (3.81 cm) deep. For a chart of compatible junction boxes, see *DF-60059*.

**NOTE:** Because of the inherent supervision provided by the SLC loop, end-of-line resistors are not required. Wiring "T-taps" or branches are permitted for Style 4 (Class B) wiring. SD365R(A) mounts in a D355PL(A) or DNR(A) /DNRW duct detector housing.

#### **Operation**

Each SD365(A) Series detector uses one possible addresses on the Fire-lite Signaling Line Circuit (SLC). It responds to regular polls from the system and reports its type and status.

#### **Detector Sensitivity Test**

Each detector can have its sensitivity tested (required per NFPA 72, Chapter 14 on *Inspection, Testing and Maintenance*) when installed/connected to an ES-50X or ES-200X addressable fire alarm control panel. The results of the sensitivity test can be printed off the for record keeping.

#### **Specification**

Voltage range: 15 – 32 VDC (peak). Standby current: 200 µA @ 24 VDC.

Max current: 4.5 mA @ 24 VDC (latched "ON"). Air velocity: 4,000 ft./min. (20 m/sec.) maximum.

Sensitivity: UL Applications: 0.5% to 4.0% per foot obscuration

Size: 2.0" (5.3 cm) high; base determines diameter.

- B300-6: 6.1" (15.6 cm) diameter.
- B501: 4" (10.2 cm) diameter.

For a complete list of detector bases see *DN-60981*.

Shipping weight: 3.4 oz. (95 g).

#### Operating temperature range:

- SD365(A): 0°C to 50°C (32°F to 122°F);
- SD365T(A): 0°C to 38°C (32°F to 100°F).
- SD365R(A): installed in a DNR(A)/DNRW -20°C to 70°C (-4°F to 158°F).

Relative humidity: 10%-93%, non-condensing.

#### Listings

Listings and approvals below apply to the SD365 Series detectors. In some cases, certain detectors may not be listed by certain approval agencies, or listing may be in process. Consult factory for latest listing status.

UL/ULC Listed: S1059CSFM: 7272-0075-0502

FM Approved

#### **Product Line Information**

**NOTE:** Detectors must be mounted to one of the Intelligent Bases listed below.

NOTE: "IV" suffix indicates LiteSpeed® and CLIP device.

NOTE: "A" suffix indicates Canadian version.

**SD365(A):** White, Addressable photoelectric detector; B300-6 base included. LiteSpeed only.

**SD365(A)-IV:** Ivory, Addressable photoelectric detector; B300-6 base included.

**SD365T(A):** White, Same as SD365 but with thermal element; B300-6 base included. LiteSpeed only.

**SD365T(A)-IV:** Ivory, Same as SD365 but with thermal element; B300-6 base included.

**SD365R(A):** White, Remote test capable addressable photoelectric detector for use with DNR(A)/DNRW. LiteSpeed only.

**SD365R(A)-IV:** Ivory, Remote test capable addressable photoelectric detector; for use with DNR(A)/DNRW.

#### **INTELLIGENT BASES**

NOTE: For details on intelligent bases, see DN-60981.

**B300-6**: White, 6" base, standard flanged low-profile mounting base. (CSFM: 7300-1653:0109 Pending)

**B300-6-IV:** Ivory,6" base, standard flanged low-profile mounting base. (CSFM: 7300-1653:0109 Pending)

B300A-6: Same as B300-6, ULC listed.

**B300A-6-IV:** Ivory, 6" standard flanged low-profile mounting base, ULC listed.

B300-6-BP: Bulk pack of B300-6, package contains 10

**B501-WHITE:** White, 4" standard European flangeless mounting base. UL/ULC listed. (CSFM: 7300-1653:0109 Pending)

**B501-BL:** Black, 4" standard European flangeless mounting base. UL/ULC listed. (CSFM: 7300-1653:0109 Pending)

**B501-IV:** Ivory color, 4" standard European flangeless mounting base. UL/ULC listed. (CSFM: 7300-1653:0109 Pending)

B501-WHITE-BP: Bulk pack of B501-WHITE contains 10.

B224RB-WH: White, relay base. (CSFM: 7300-1653:0216 Pending)

B224RB-IV: Ivory, relay base. (CSFM: 7300-1653:0216 Pending)

**B224RBA-WH:** White, relay base, ULC listing. **B224RBA-IV:** Ivory, relay base, ULC listing.

B224BI-WH: White, isolator detector base. (CSFM: 7300-

1653:0216 Pending)

**B224BI-IV:** Ivory *isolator* detector base. (*CSFM:* 7300-1653:0216 *Pending*)

B224BIA-WH: White, isolator detector base, ULC listing.

B224BIA-IV: Ivory isolator detector base, ULC listing.

**B200S-WH:** White, Intelligent addressable sounder base capable of producing sound output in high or low volume with ANSI Temporal 3, ANSI Temporal 4, continuous tone, marching tone, and custom tone. Uses FlashScan protocol. (CSFM: 7300-1653:0213 Pending)

**B200S-IV:** Ivory, Intelligent addressable sounder base capable of producing sound output in high or low volume with ANSI Temporal 3, ANSI Temporal 4, continuous tone, marching tone, and custom tone. Uses FlashScan protocol. (CSFM: 7300-1653:0213 Pending)

B200SA-WH: Same as B200S-WH, ULC listing.

B200SA-IV: Same as B200S-IV, ULC listing.

**B200SCOA-WH:** White, Intelligent, programmable sounder base in English/French (required in Canada for ULC applications with CO Series detector applications.

**B200SCOA-IV:** Ivory Intelligent, programmable sounder base in English/French (required in Canada for ULC applications with CO Series detector applications, ULC listing.

**B200S-LF-WH:** White, Low Frequency Intelligent, programmable sounder base. Produces a fundamental frequency of 520 Hz +/-10% with a square wave or its equivalent; designed to meet the NFPA 72 sleeping space requirement. (*CSFM: 7300-1653:0238 Pendina*)

**B200S-LF-IV:** Ivory, Low Frequency Intelligent, programmable sounder base. Produces a fundamental frequency of 520 Hz +/-10% with a square wave or its equivalent; designed to meet the NFPA 72 sleeping space requirement. (*CSFM:* 7300-1653:0238 Pending)

**B200SR-WH:** White, Intelligent sounder base capable of producing sound output with ANSI Temporal 3 or continuous tone. Intended for retrofit applications. (CSFM: 7300-1653:0213 Pending)

**B200SR-IV:** Ivory, Intelligent sounder base capable of producing sound output with ANSI Temporal 3 or continuous tone. Intended for retrofit applications. (CSFM: 7300-1653:0213 Pending)

B200SRA-WH: Same as B200SR-WH with, ULC listing.

B200SRA-IV: Same as B200SR-IV in Ivory color, ULC listing.

**B200SR-LF-WH:** White, Low Frequency Intelligent, programmable sounder base. Produces a fundamental frequency of 520 Hz +/-10% with a square wave or its equivalent; designed to meet the NFPA 72 sleeping space requirement. Intended for retrofit applications. (*CSFM:* 7300-1653:0238 Pending)

**B200SR-LF-IV:** Ivory, Low Frequency Intelligent, programmable sounder base. Produces a fundamental frequency of 520 Hz +/-10% with a square wave or its equivalent; designed to meet the NFPA 72 sleeping space requirement. Intended for retrofit applications. (*CSFM:* 7300-1653:0238 Pending)

#### **MOUNTING KITS AND ACCESSORIES**

TR300: White, replacement flange for B210LP(A) base.

TR300-IV: Ivory, replacement flange for B210LP(A) base.

**RA100Z(A):** Remote LED annunciator. 3-32 VDC. Mounts to a U.S. single-gang electrical box. For use with B501(A) and B300-6(A).

M02-04-00: Test magnet.

M02-09-00: Test magnet with telescoping handle.

**CK300:** Color Kit (includes cover and trim ring), white, 10-pack.

CK300-IV: Color Kit (includes cover and trim ring), ivory, 10-pack.

CK300-BL: Color Kit (includes cover and trim ring), black, 10-pack.

FireLite® Alarms is a registered trademark of Honeywell International Inc. ©2018 by Honeywell International Inc. All rights reserved. Unauthorized use of this document is strictly prohibited.



This document is not intended to be used for installation purposes. We try to keep our product information up-to-date and accurate. We cannot cover all specific applications or anticipate all requirements. All specifications are subject to change without notice.

For more information, contact Fire•Lite Alarms. Phone: (800) 627-3473, FAX: (877) 699-4105. www.firelite.com

## **BG-12LX**

#### **Addressable Manual Pull Station**



**Addressable Devices** 

#### General

The Fire-Lite BG-12LX is a state-of-the-art, dual-action (i.e., requires two motions to activate the station) pull station that includes an addressable interface (mounted inside) for Fire-Lite's addressable fire alarm control panels (FACPs) Because the BG-12LX is addressable, the control panel can display the exact location of the activated manual station. This leads fire personnel quickly to the location of the alarm.

#### **Features**

- Maintenance personnel can open station for inspection and address setting without causing an alarm condition.
- Built-in bicolor LED, which is visible through the handle of the station, flashes in normal operation and latches steady red when in alarm.
- Handle latches in down position and the word "ACTIVATED" appears to clearly indicate the station has been operated.
- Captive screw terminals wire-ready for easy connection to SLC loop (accepts up to 12 AWG/3.25 mm<sup>2</sup> wire).
- Can be surface mounted (with SB-10 or SB-I/O) or semiflush mounted. Semi-flush mount to a standard singlegang, double-gang, or 4" (10.16 cm) square electrical box.
- · Smooth dual-action design.
- Meets ADAAG controls and operating mechanisms guidelines (Section 4.1.3[13]); meets ADA requirement for 5 lb. maximum activation force.
- · Highly visible.
- · Attractive shape and textured finish.
- · Key reset.
- Includes Braille text on station handle.
- · Optional trim ring (BG12TR).
- Meets UL 38, Standard for Manually Actuated Signaling Boxes

#### Construction

Shell, door, and handle are molded of durable polycarbonate material with a textured finish.

#### **Specifications**

Shipping Weight: 9.6 oz. (272.15 g)
 Normal operating voltage: 24 VDC.
 Maximum SLC loop voltage: 28.0 VDC.
 Maximum SLC standby current: 375 µA.
 Maximum SLC alarm current: 5 mA.

Temperature Range: 32°F to 120°F (0°C to 49°C)
 Relative Humidity: 10% to 93% (noncondensing)

· For use indoors in a dry location

#### Installation

The BG-12LX will mount semi-flush into a single-gang, double-gang, or standard 4" (10.16 cm) square electrical outlet box, or will surface mount to the model SB-10 or SB-I/O surface backbox. If the BG-12LX is being semi-flush mounted, then the optional trim ring (BG12TR) may be used. The BG12TR is



-LPullStation.jpg

usually needed for semi-flush mounting with 4" (10.16 cm) or double-gang boxes (not with single-gang boxes).

#### **Operation**

Pushing in, then pulling down on the handle causes it to latch in the down/activated position. Once latched, the word "ACTIVATED" (in bright yellow) appears at the top of the handle, while a portion of the handle protrudes from the bottom of the station. To reset the station, simply unlock the station with the key and pull the door open. This action resets the handle; closing the door automatically resets the switch.

Each manual station, on command from the control panel, sends data to the panel representing the state of the manual switch. Two rotary decimal switches allow address settings (1 – 159 with Breakaway Tab removed for MS-9600 Series, 1 – 99 and MS-9200UDLS, 1 – 50 for MS-9050UD).

# Architectural/Engineering Specifications

Manual Fire Alarm Stations shall be non-coded, with a keyoperated reset lock in order that they may be tested, and so designed that after actual Emergency Operation, they cannot be restored to normal except by use of a key. An operated station shall automatically condition itself so as to be visually detected as activated. Manual stations shall be constructed of red-colored polycarbonate material with clearly visible operating instructions provided on the cover. The word FIRE shall appear on the front of the stations in white letters, 1.00 inches (2.54 cm) or larger. Stations shall be suitable for surface mounting on matching backbox SB-10 or SB-I/O; or semi-flush mounting on a standard single-gang, double-gang, or 4" (10.16 cm) square electrical box, and shall be installed

within the limits defined by the Americans with Disabilities Act (ADA) or per national/local requirements. Manual Stations shall be Underwriters Laboratories listed.

Manual stations shall connect with two wires to one of the control panel SLC loops. The manual station shall, on command from the control panel, send data to the panel representing the state of the manual switch. Manual stations shall provide address setting by use of rotary decimal switches.

#### **Product Line Information**

**BG-12LX**: Dual-action addressable pull station. Includes key locking feature. (Listed for Canadian and non-Canadian applications.)

SB-10: Surface backbox; metal. SB-I/O: Surface backbox; plastic. BG12TR: Optional trim ring. 17003: Keys, set of two.

#### **Agency Listings and Approvals**

In some cases, certain modules or applications may not be listed by certain approval agencies, or listing may be in process. Consult factory for latest listing status.

- UL/ULC Listed: S711 (listed for Canadian and non-Canadian applications).
- MEA: 67-02-E.
- CSFM: 7150-0075:0184.
- · FM Approved.

**Patented:** U.S. Patent No. D428,351; 6,380,846; 6,314,772; 6,632,108.

FireLite® Alarms® is a registered trademark of Honeywell International Inc. ©2012 by Honeywell International Inc. All rights reserved. Unauthorized use of this document is strictly prohibited.



This document is not intended to be used for installation purposes.

We try to keep our product information up-to-date and accurate.

We cannot cover all specific applications or anticipate all requirements.

All specifications are subject to change without notice.



For more information, contact Fire•Lite Alarms. Phone: (800) 627-3473, FAX: (877) 699-4105. www.firelite.com

# MMF-300(A) Series, MDF-300

#### **Addressable Monitor Modules**



**Addressable Devices** 

#### General

Four different monitor modules are available for Fire•Lite's intelligent control panels to suit a variety of applications. Monitor modules are used to supervise a circuit of dry-contact input devices, such as conventional heat detectors and pull stations, or monitor and power a circuit of two-wire smoke detectors (MMF-302(A)).

**MMF-300(A)** is a standard-sized module (typically mounts to a 4" [10.16 cm] square box) that supervises either a Style D (Class A) or Style B (Class B) circuit of dry-contact input devices.

**MMF-301(A)** is a miniature monitor module a mere 1.3" (3.302 cm) H x 2.75" (6.985 cm) W x 0.65" (1.651 cm) D that supervises a Style B (Class B) circuit of dry-contact input devices. Its compact design allows the MMF-301(A) to be mounted in a single-gang box behind the device it monitors.

**MMF-302(A)** is a standard-sized module used to monitor and supervise compatible two-wire, 24 volt, smoke detectors on a Style D (Class A) or Style B (Class B) circuit.

**MDF-300(A)** is a standard-sized dual monitor module used to monitor and supervise two independent two-wire Style B (Class B) dry-contact initiating device circuits (IDCs) at two separate, consecutive addresses in intelligent, two-wire systems

LiteSpeed™ is a communication protocol developed by Fire•Lite Engineering that greatly increases the speed of communication between analog intelligent devices. Intelligent devices communicate in a grouped fashion. If one of the devices within the group has new information, the panel CPU stops the group poll and concentrates on single points. The net effect is response speed greater than five times that of other communication protocols.

#### MMF-300(A) Monitor Module

- Built-in type identification automatically identifies this device as a monitor module to the control panel.
- Powered directly by two-wire SLC loop. No additional power required.
- · High noise (EMF/RFI) immunity.
- · SEMS screws with clamping plates for ease of wiring.
- Direct-dial entry of address: 01 159 on MS-9600 series panels, 01 – 99 on other compatible systems.
- LED flashes during normal operation and latches on steady to indicate alarm.

The MMF-300(A) Monitor Module is intended for use in intelligent, two-wire systems, where the individual address of each module is selected using the built-in rotary switches. It provides either a two-wire or four-wire fault-tolerant Initiating Device Circuit (IDC) for normally-open-contact fire alarm and supervisory devices. The module has a panel-controlled LED indicator. The MMF-300(A) can be used to replace M300(A) modules in existing systems.

#### MMF-300(A) APPLICATIONS

Use to monitor a zone of four-wire smoke detectors, manual fire alarm pull stations, waterflow devices, or other normally-open dry-contact alarm activation devices. May also be used to monitor normally-open supervisory devices with special



MMF-300(A) (Type H)

supervisory indication at the control panel. Monitored circuit may be wired as an NFPA Style B (Class B) or Style D (Class A) Initiating Device Circuit. A 47K Ohm End-of-Line Resistor (provided) terminates the Style B circuit. No resistor is required for supervision of the Style D circuit.

#### MMF-300(A) OPERATION

Each MMF-300(A) uses one of the available module addresses on an SLC loop. It responds to regular polls from the control panel and reports its type and the status (open/normal/short) of its Initiating Device Circuit (IDC). A flashing LED indicates that the module is in communication with the control panel. The LED latches steady on alarm (subject to current limitations on the loop).

#### MMF-300(A) SPECIFICATIONS

Nominal operating voltage: 15 to 32 VDC. Maximum current draw: 5.0 mA (LED on).

Average operating current: 375 µA (LED flashing), 1 com-

munication every 5 seconds, 47k EOL.

Maximum IDC wiring resistance: 1500 Ohms.

Maximum IDC Voltage: 11 Volts. EOL resistance: 47K Ohms.


Temperature range: 32°F to 120°F (0°C to 49°C). Humidity range: 10% to 93% noncondensing.

**Dimensions:** 4.5" (11.43 cm) high x 4" (10.16 cm) wide x 1.25" (3.175 cm) deep. Mounts to a 4" (10.16 cm) square x 2.125" (5.398 cm) deep box.

#### MMF-301(A) Mini Monitor Module

- Built-in type identification automatically identifies this device as a monitor module to the panel.
- Powered directly by two-wire SLC loop. No additional power required.
- High noise (EMF/RFI) immunity.

- · Tinned, stripped leads for ease of wiring.
- Direct-dial entry of address: 01 159 on MS-9600 series panels, 01 – 99 on other compatible systems

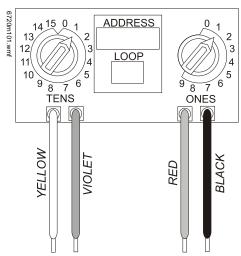

The MMF-301(A) Mini Monitor Module can be installed in a single-gang junction directly behind the monitored unit. Its small size and light weight allow it to be installed without rigid mounting. The MMF-301(A) is intended for use in intelligent, two-wire systems where the individual address of each module is selected using rotary switches. It provides a two-wire initiating device circuit for normally-open-contact fire alarm devices. The MMF-301(A) can be used to replace M301(A) modules in existing systems.

#### MMF-301(A) APPLICATIONS

Use to monitor a single device or a zone of four-wire smoke detectors, manual fire alarm pull stations, waterflow devices, or other normally-open dry-contact devices. May also be used to monitor normally-open supervisory devices with special supervisory indication at the control panel. Monitored circuit/ device is wired as an NFPA Style B (Class B) Initiating Device Circuit. A 47K Ohm End-of-Line Resistor (provided) terminates the circuit.

#### MMF-301(A) OPERATION

Each MMF-301(A) uses one of the available module addresses on an SLC loop. It responds to regular polls from the control panel and reports its type and the status (open/normal/short) of its Initiating Device Circuit (IDC).

#### MMF-301(A) SPECIFICATIONS

Nominal operating voltage: 15 to 32 VDC.

Average operating current:  $350~\mu A$ , 1 communication every 5 seconds,  $47k~EOL;~600~\mu A~Max$ . (Communicating, IDC Shorted).

Maximum IDC wiring resistance: 1500 Ohms.

Maximum IDC Voltage: 11 Volts. Maximum IDC Current:  $450 \mu A$ . EOL resistance: 47K Ohms.

Temperature range: 32°F to 120°F (0°C to 49°C). Humidity range: 10% to 93% noncondensing.

**Dimensions:** 1.3" (3.302 cm) high x 2.75" (6.985 cm) wide x

0.65" (1.651 cm) deep.

Wire length: 6" (15.24 cm) minimum.

#### MMF-302(A) Interface Module

• Supports compatible two-wire smoke detectors.

- Supervises IDC wiring and connection of external power source.
- High noise (EMF/RFI) immunity.
- · SEMS screws with clamping plates for ease of wiring.
- Direct-dial entry entry of address: 01 159 on MS-9600 series panels, 01 – 99 on other compatible systems.
- · LED flashes during normal operation.
- LED latches steady to indicate alarm on command from control panel.

The MMF-302(A) Interface Module is intended for use in intelligent, addressable systems, where the individual address of each module is selected using built-in rotary switches. This module allows intelligent panels to interface and monitor two-wire conventional smoke detectors. It transmits the status (normal, open, or alarm) of one full zone of conventional detectors back to the control panel. All two-wire detectors being monitored must be UL compatible with the module. The MMF-302(A) can be used to replace M302(A) modules in existing systems.

#### MMF-302 (A) APPLICATIONS

Use the MMF-302(A) to monitor a zone of two-wire smoke detectors. The monitored circuit may be wired as an NFPA Style B (Class B) or Style D (Class A) Initiating Device Circuit. A 3.9 K Ohm End-of-Line Resistor (provided) terminates the end of the Style B or D (class B or A) circuit (maximum IDC loop resistance is 25 Ohms). Install ELR across terminals 8 and 9 for Style D application.

#### MMF-302(A) OPERATION

Each MMF-302(A) uses one of the available module addresses on an SLC loop. It responds to regular polls from the control panel and reports its type and the status (open/normal/short) of its Initiating Device Circuit (IDC). A flashing LED indicates that the module is in communication with the control panel. The LED latches steady on alarm (subject to current limitations on the loop).

#### MMF-302(A) SPECIFICATIONS

Nominal operating voltage: 15 to 32 VDC.

Maximum current draw: 5.1 mA (LED on).

Maximum IDC wiring resistance: 25 Ohms.

Average operating current: 270 µA, 1 communication and 1

LED flash every 5 seconds, 3.9k eol.

EOL resistance: 3.9K Ohms.

#### External supply voltage (between Terminals T10 and T11):

DC voltage: 24 volts power limited.

• Ripple voltage: 0.1 Vrms maximum.

Current: 90 mA per module maximum.

Temperature range: 32°F to 120°F (0°C to 49°C).

Humidity range: 10% to 93% noncondensing.

**Dimensions:** 4.5" (11.43 cm) high x 4" (10.16 cm) wide x 1.25" (3.175 cm) deep. Mounts to a 4" (10.16 cm) square x 2.125" (5.398 cm) deep box.

#### MDF-300(A) Dual Monitor Module

The MDF-300(A) Dual Monitor Module is intended for use in intelligent, two-wire systems. It provides two independent two-wire initiating device circuits (IDCs) at two separate, consecutive addresses. It is capable of monitoring normally open contact fire alarm and supervisory devices. The module has a single panel-controlled LED.

**NOTE**: The MDF-300(A) provides two Style B (Class B) IDC circuits ONLY. Style D (Class A) IDC circuits are NOT supported in any application.

MDF-300(A) SPECIFICATIONS

Normal operating voltage range: 15 to 32 VDC.

Maximum current draw: 6.4 mA (LED on).

Average operating current: 750  $\mu A$  (LED flashing).

Maximum IDC wiring resistance: 1,500 Ohms.

Maximum IDC Voltage: 11 Volts.

Maximum IDC Current: 240 μA

EOL resistance: 47K Ohms.

Temperature range: 32° to 120°F (0° to 49°C). Humidity range: 10% to 93% (non-condensing).

**Dimensions:** 4.5" (11.43 cm) high x 4" (10.16 cm) wide x 1.25" (3.175 cm) deep. Mounts to a 4" (10.16 cm) square x

2.125" (5.398 cm) deep box.

#### MDF-300(A) AUTOMATIC ADDRESSING

The MDF-300(A) automatically assigns itself to two addressable points, starting with the original address. For example, if the MDF-300(A) is set to address "26", then it will automatically assign itself to addresses "26" and "27".

**NOTE:** "Ones" addresses on the MDF-300(A) are 0, 2, 4, 6, or 8 only. Terminals 6 and 7 use the first address, and terminals 8 and 9 use the second address.

#### **CAUTION:**

Avoid duplicating addresses on the system.

#### Installation

MMF-300(A), MMF-302(A), and MDF-300(A) modules mount directly to a standard 4" (10.16 cm) square, 2.125" (5.398 cm) deep, electrical box. They may also be mounted to the SMB500 surface-mount box. Mounting hardware and installation instructions are provided with each module. All wiring must conform to applicable local codes, ordinances, and regulations. These modules are intended for power-limited wiring only.

The MMF-301(A) module is intended to be wired and mounted without rigid connections inside a standard electrical box. All wiring must conform to applicable local codes, ordinances, and regulations.

#### **Agency Listings and Approvals**

In some cases, certain modules may not be listed by certain approval agencies, or listing may be in process. Consult factory for latest listing status.

UL: \$2424.ULC: \$2424.FM Approved.

CSFM: 7300-0075:0185.

MEA: 72-01-E.

#### **Product Line Information**

NOTE: "A" suffix indicates ULC-listed model.

MMF-300(A): Monitor module.

MMF-301(A): Monitor module, miniature.

MMF-302(A): Monitor module, two-wire detectors.

MDF-300(A): Monitor module, dual, two independent Class B

SMB500: Optional surface-mount backbox.

**NOTE:** See installation instructions and refer to the SLC Wiring Manual, PN 51309.

#### **Architects'/Engineers' Specifications**

Specifications of these devices and all FireLite products are available from FireLite.

Fire-Lite® is a registered trademark and LiteSpeed™ and FireWatch™ are trademarks of Honeywell International Inc.
©2015 by Honeywell International Inc. All rights reserved. Unauthorized use of this document is strictly prohibited.



This document is not intended to be used for installation purposes. We try to keep our product information up-to-date and accurate. We cannot cover all specific applications or anticipate all requirements. All specifications are subject to change without notice.

For more information, contact Fire•Lite Alarms. Phone: (800) 627-3473, FAX: (877) 699-4105. www.firelite.com

# **CRF-300(A)**

#### **Relay Module**



**Addressable Devices** 

#### General

The **CRF-300(A)** Addressable Relay Module provides the system with a dry-contact output for activating a variety of auxiliary devices, such as fans, door holders, dampers, control equipment, etc. Addressability allows the dry contact to be activated through panel programming, on a select basis.

LiteSpeed™ is a communication protocol developed by Fire•Lite Engineering that greatly enhances the speed of communication between analog intelligent devices. Intelligent devices communicate in a grouped fashion. If one of the devices within the group has new information, the panel CPU stops the group poll and concentrates on single points. The net effect is response speed greater than five times that of other designs.

#### **Features**

- Built-in type identification automatically identifies these devices to the control panel.
- Internal circuitry and relay powered directly by two-wire SLC loop.
- Integral LED "blinks" green each time a communication is received from the control panel and turns on in steady red when activated.
- High noise immunity (EMF/RFI).
- · Wide viewing angle of LED.
- · SEMS screws with clamping plates for wiring ease.
- Direct-dial entry of address: 01–159 for MS-9600(A) series panels, 01 – 99 on MS-9200UDLS(A) and MS-9050UD(A).

#### **Applications**

The CRF-300(A) may be programmed to operate dry contacts for door holders, Air Handling Unit shutdown, etc., and to reset four-wire smoke detector power.

#### Construction

- The face plate is made of off-white heat-resistant plastic.
- Controls include two rotary switches for direct-dial entry of address setting.
- The CRF-300(A) is configured for a single Class B (Style Y) or Class A (Style Z) Notification Appliance Circuit.
- The CRF-300(A) provides two Form-C dry contacts that switch together.

#### **Operation**

Each CRF-300(A) uses one of the addresses on a SLC loop. It responds to regular polls from the control panel and reports its type and status, including the open/normal/short status of its Notification Appliance Circuit (NAC). The LED blinks with each poll received. On command, it activates its internal relay.

NOTE: Open/short supervision is suspended with the CRF-300.

Rotary switches set a unique address for each module. The address may be set before or after mounting. The built-in TYPE CODE (not settable) will identify the module to the control panel, so as to differentiate between a control module and a relay module.



#### **Specifications**

Normal operating voltage: 15 to 32 VDC.

Maximum SLC current draw: 6.5 mA (LED on).

**Average operating current:** 230 μA direct poll (CLIP mode), 255 μA group poll (LiteSpeed mode) with LED flashing.

EOL resistance: not used.

**Temperature range:** 32°F to 120°F (0°C to 49°C). **Humidity range:** 10% to 93% non-condensing.

**Dimensions:** 4.5" (11.43 cm) high x 4" (10.16 cm) wide x 1.25" (3.175 cm) deep. Mounts to a 4" (10.16 cm) square x 2.125" (5.398 mm) deep box.

#### **Relay Contact Ratings**

Load Description	Application	Maximum Voltage	Current Rating
Resistive	Non-Coded	30 VDC	3.0 A
Resistive	Coded	30 VDC	2.0 A
Resistive	Non-Coded	110 VDC	0.9 A
Resistive	Non-Coded	125 VAC	0.9 A
Inductive (L/R=5ms)	Coded	30 VDC	0.5 A
Inductive (L/R=2ms)	Coded	30 VDC	1.0 A
Inductive (PF=0.35)	Non-Coded	125 VAC	0.5 A

#### **Agency Listings and Approvals**

In some cases, certain modules may not be listed by certain approval agencies, or listing may be in process. Consult factory for latest listing status.

UL: S2424ULC: S2424FM approved

• CSFM: 7300-0075:185

• MEA: 72-01-E

#### **Product Line Information**

CRF-300(A): Intelligent addressable relay module.

: Intelligent addressable relay module, ULC listed model.

SMB500: Optional surface-mount backbox.

**NOTE:** For installation instructions, see document I56-1190-005 and refer to the SLC Wiring Manual, document 51309.

**LiteSpeed™** is a trademark and Fire•Lite® Alarms is a registered trademark of Honeywell International Inc. ©2009 by Honeywell International Inc. All rights reserved. Unauthorized use

©2009 by Honeywell International Inc. All rights reserved. Unauthorized use of this document is strictly prohibited.



This document is not intended to be used for installation purposes.

We try to keep our product information up-to-date and accurate.

We cannot cover all specific applications or anticipate all requirements.

All specifications are subject to change without notice.



For more information, contact Fire•Lite Alarms. Phone: (800) 627-3473, FAX: (877) 699-4105. www.firelite.com



# L-Series and L-Series with LED **Indoor Selectable** Horns, Strobes and **Horn Strobes**

System Sensor L-Series and L-Series with LED audible visible notification products are rich with features quaranteed to cut installation times and maximize profits with lower current draw and modern aesthetics.

#### **Features**

- · LED technology provides lower current draw
- Digital Voltage Meter (DVM) diagnostic test points for Horn Strobes and Strobes
- Common aesthetics across the L-Series platform
- · Standard and compact sizes
- Tamper-resistant construction
- Field-selectable candela settings on wall units: 15, 30, 75, 95, 110, 135, and 185
- Field-selectable candela settings on ceiling units: 15, 30, 75, 95, 115, 150, and 177
- Rotary switches for candela, tone and volume selections
- Mounting plate provides plug-in design for easier installation and shorting springs to check wiring continuity
- Electrically compatible with legacy SpectrAlert, SpectrAlert Advance and L-series devices
- Synchronization through use of UL approved power supplies that support System Sensor Sync protocol or System Sensor MDL3 Sync Module
- Horns, Strobes and Horn Strobes listed for wall or ceiling use

### **Agency Listings**











3057072











#### The System Sensor L-Series and L-Series with LED

**platform** offers the most versatile and easy-to-use line of horns, strobes, and horn strobes in the industry with lower current draw and modern aesthetics. LED lighting technology offers significantly lower current draw compared to older Xenon bulbs across a full candela range. This improves design flexibility for notification appliance circuits (NACs) while also reducing power supply requirements allowing for simpler and lower cost installations.

Flexible design options meet virtually any application requirement: wall or ceiling mount, standard or compact sizes, red or white color choices, bezel kits for alternate markings and languages, and LED color lenses for distinctive visual signaling. In addition, installers can easily adapt devices using field selectable candela, tone and volume settings using rotary switches.

The L-Series and L-Series with LED line is developed to simplify installation. All devices feature plug-in designs with minimal intrusion into the back box, making installations fast and foolproof while virtually eliminating costly and time-consuming ground faults. The universal mounting plate includes an onboard shorting spring, so installers can test wiring continuity before the device is installed.

In addition, the System Sensor L-Series with LED notification appliances offer a new diagnostic test point feature that allows you to measure device voltage with a digital voltage meter (DVM) without removing the appliance from the wall or ceiling. The DVM test points are discreetly located on the face of the notification appliance which enable faster troubleshooting and end of line (EOL) voltage checks while greatly reducing the risk of misplacing or damaging appliances during troubleshooting.

## L-Series and L-Series with LED Specifications

Physical/Electrical Specifications	
Standard Operating Temperature	32°F to 120°F (0°C to 49°C)
Humidity Range	10 to 93% non-condensing
Strobe Flash Rate	1 flash per second
Nominal Voltage, LED Strobes and Horn Strobes	Regulated 24 VDC
Nominal Voltage, Horns	Regulated 12 VDC or regulated 24 DC/FWR
Operating Voltage Range, LED Strobes and Horn Strobes	16 to 33 V (24 V nominal)
Operating Voltage Range, Horns	8 to 17.5 V (12 V nominal) or 16 to 33 V (24 V nominal)
Input Terminal Wire Gauge	12 to 18 AWG


# **UL/ULC Current Draw Data, Horn Tones, and Sound Output Data**

UL/ULC Ma	UL/ULC Maxmimum Strobe Current Draw (mA)											
	Candela	16-33 Volts										
	Rating	Wall	Ceiling									
Candela	15	18	18									
Range	30	22	22									
	75	70	70									
	95	75	75									
	110	85										
	115	_	90									
	135	105	_									
	150	_	110									
	177	_	115									
	185	120	_									


UL/ULC Maxmimum Horn Current Draw (mA RMS)												
		8-17.5 Volts	16–33	3 Volts								
Sound Pattern	dB	DC	DC	FWR								
Temporal	High	39	44	54								
Temporal	Low	28	32	54								
Non-Temporal	High	43	47	54								
Non-Temporal	Low	29	32	54								
3.1 KHz Temporal	High	39	41	54								
3.1 KHz Temporal	Low	29	32	54								
3.1 KHz Non-Temporal	High	42	43	54								
3.1 KHz Non-Temporal	Low	28	29	54								
Coded	High	43	47	54								
3.1 KHz Coded	High	42	43	54								

	UL/ULC Maximum Horn Strobe Current Draw (mA) and Sound Output (dBA)													
				Current Draw (mA RMS), Horn Strobe, Candela Range (15-185 cd)										
				16-33 Volts										
Switch Pos.	Sound Pattern	Volume Setting	15cd	30cd	75cd	95cd	110cd WALL	115cd CEILING	135cd WALL	150cd CEILING	177cd CEILING	185cd WALL	DC	
1	Temporal 3	High	35	38	87	92	94	120	189	189	190	190	87	
2	Temporal 3	Low	35	38	87	92	94	120	135	135	145	145	79	
3	Non-Temporal	High	50	52	87	92	94	120	127	127	135	135	87	
4	Non-Temporal	Low	35	38	87	92	94	120	125	125	130	130	79	
5	3.1KHz Temporal 3	High	35	38	87	89	91	115	155	155	165	165	86	
6	3.1KHz Temporal 3	Low	35	38	87	89	91	115	128	130	135	135	80	
7	3.1KHz Non-Temporal	High	40	42	87	89	91	115	125	125	135	135	86	
8	3.1KHz Non-Temporal	Low	35	38	87	89	91	115	120	120	130	130	80	

### L-Series with LED Dimensions: Wall-Mounted Equipment

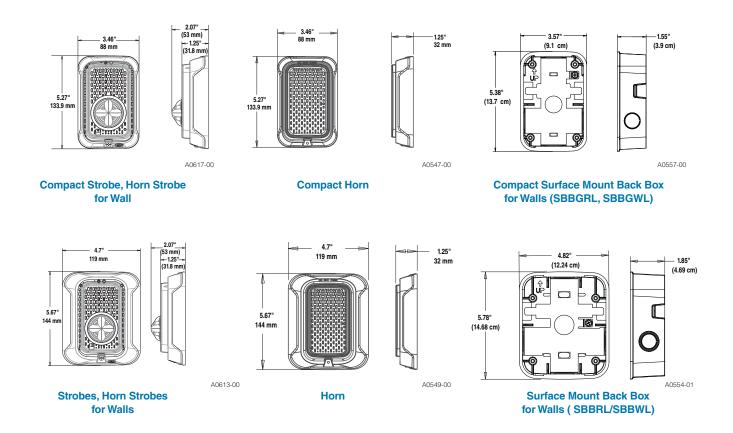

### L-Series with LED Dimensions: Ceiling-Mounted Equipment

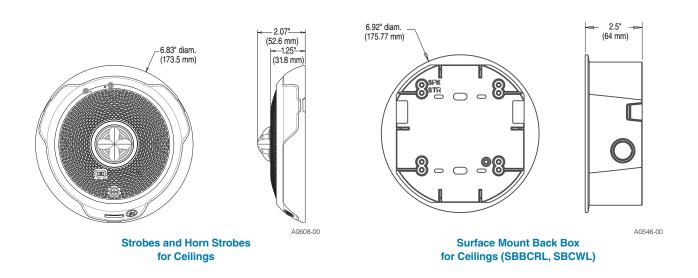

#### L-Series with LED: Ordering Information

Model	Description
Model	Description
L-Series with LE	
P2RLED	2-Wire, Horn Strobe, Wall, Red
P2RLED-B	2-Wire, Horn Strobe, Wall, Red, Bilingual
P2WLED	2-Wire, Horn Strobe, Wall, White
P2WLED-B	2-Wire, Horn Strobe, Wall, White, Bilingual
P2GRLED	2-Wire, Compact Horn Strobe, Wall, Red
P2GRLED-B	2-Wire, Compact Horn Strobe, Wall, Red, Bilingual
P2GWLED	2-Wire, Compact Horn Strobe, Wall, White
P2GWLED-B	2-Wire, Compact Horn Strobe, Wall, White, Bilingual
P2RLED-P	2-Wire, Horn Strobe, Wall, Red, Plain
P2WLED-P	2-Wire, Horn Strobe, Wall, White, Plain
P2RLED-SP	2-Wire, Horn Strobe, Wall, Red, FUEGO
P2WLED-SP	2-Wire, Horn Strobe, Wall, White, FUEGO
PC2RLED	2-Wire, Horn Strobe, Ceiling, Red
PC2RLED-B	2-Wire, Horn Strobe, Ceiling, Red, Bilingual
PC2WLED	2-Wire, Horn Strobe, Ceiling, White
PC2WLED-B	2-Wire, Horn Strobe, Ceiling, White, Bilingual
L-Series with LE	
SRLED	Strobe, Wall, Red
SRLED-B	Strobe, Wall, Red, Bilingual
SWLED	Strobe, Wall, White
SWLED-B	Strobe, Wall, White, Bilingual
SGRLED	Strobe, Compact, Wall, Red
SGRLED-B	Strobe, Compact, Wall, Red, Bilingual
SGWLED SGWLED	Strobe, Compact, Wall, White
	· · · · · · · · · · · · · · · · · · ·
SGWLED-B	Strobe, Compact, Wall, White, Bilingual
SRLED-P	Strobe, Wall, Red, Plain
SWLED-P	Strobe, Wall, White, Plain
SRLED-SP	Strobe, Wall, Red, FUEGO
SWLED-CLR- ALERT	Strobe, Wall, White, ALERT
SWLED-ALERT	Strobe, Wall, White, ALERT, Amber Lens
SCRLED	Strobe, Ceiling, Red
SCRLED-B	Strobe, Ceiling, Red, Bilingual
SCRLED-P	Strobe, Ceiling, White, Plain
SCWLED	Strobe, Ceiling, White
SCWLED-B	Strobe, Ceiling, White, Bilingual
SCWLED-P	Strobe, Ceiling, White, Plain
SCWLED-CLR- ALERT	Strobe, Ceiling, White, ALERT
L-Series Horns	
HRL*	Horn, Red
HRLA*	Horn, Red, Plain, ULC
HWL*	Horn, White
HWLA*	Horn, White, Plain, ULC
HGRL*	Compact Horn, Red
HGRLA*	Compact Horn, Red, Plain, ULC
HGWL*	Compact Horn, White
HGWLA*	Compact Horn, White, Plain, ULC

Model	Description
LED Lenses	•
LENS-A3	Lens LED Amber Wall/Ceiling
LENS-B3	Lens LED Blue Wall/Ceiling
LENS-G3	Lens LED Green Wall/Ceiling
LENS-R3	Lens LED Red Wall/Ceiling
Accessories	
TR-2	Universal Wall Trim Ring Red
TR-2W	Universal Wall Trim Ring White
SBBRL	Wall Surface Mount Back Box, Red
SBBWL	Wall Surface Mount Back Box, White
SBBGRL	Compact Wall Surface Mount Back Box, Red
SBBGWL	Compact Wall Surface Mount Back Box, White
TRC-2	Universal Ceiling Trim Ring, Red
TRC-2W	Universal Ceiling Trim Ring, White
SBBCRL	Ceiling Surface Mount Back Box, Red
SBBCWL	Ceiling Surface Mount Back Box, White
Bezels†	
BZR	Wall Red Bezel Kit
BZW	Wall White Bezel Kit
BZGR	Compact Wall Red Bezel Kit
BZGW	Compact Wall White Bezel Kit
BZRC	Horn Strobe Ceiling Red Bezel Kit
BZWC	Horn Strobe Ceiling White Bezel Kit

#### Notes for L-Series With LED Horn Strobes and Strobes:

All -P models have a plain housing (no "FIRE" marking on cover).

All -SP models have "FUEGO" marking on cover.

All -ALERT models have "ALERT" marking on cover.

All -B models have "FIRE/FEU" marking on cover for use in Canadian applications.

Amber lenses are not for use in Canadian applications

#### **Notes for L-Series Horns:**

\*Horn-only models are listed for wall or ceiling use.

#### **Notes for Bezels:**

†Each bezel pack ships in a package of 5.

Add one of the following extensions for print/language options: -F (FIRE), -AL (ALERT), -EV (EVAC), -AG (AGENT), -P (Plain), -FR (FEU), -PG (FOGO), -SP (FUEGO), -SPE (FUEGO/FIRE).



3825 Ohio Avenue • St. Charles, IL 60174 USA Phone: 800-SENSOR2 • Fax: 630-377-6495 www.systemsensor.com

3333 Unity Drive, Mississauga, ON L5L 3S6 Canada Phone: 800-SENSOR2 ● Fax: 905-812-0771 www.systemsensor.ca

System Sensor® is a registered trademark of Honeywell International, Inc.



### DTK-120HWLOK

### **Parallel Connected Surge Protective Device**







### DITEK's DTK-120HWLOK surge protective device is designed and manufactured to meet the standards of the life safety industry. This compact, parallel-mount SPD is widely used to protect fire alarm panels and other dedicated branch circuit loads. Its small footprint enables installation in a variety of locations. The DTK-120HWLOK includes an NFPA 72 2022 10.6.5.4 compatible lockout kit to prevent accidental disconnect of the fire alarm system.

#### **Product Features**

- Approved for 20A circuit breakers
- NEMA 4X weatherproof enclosure allows for use in harsh environments
- Diagnostic LED provides positive indication of system power and SPD function
- Lockout kit prevents accidental disconnect of fire alarm system

#### **Applications**

- Fire Alarm Control Panels
- **Equipment Panels**
- Dedicated Branch Panels

#### **Accessories**

DIN Rail Mounting Kit, p/n DTK-DRK

Technical Specifications									
Voltage Configuration:	120VAC Single Φ (2W + G)								
MCOV:	150V								
Protection Modes:	L-G, L-N, N-G								
Voltage Protection Rating:	700V L-G, L-N 1500V N-G								
Surge Current Rating:	50,000A								
SCCR:	100,000A								
Nominal Discharge Current Rating $(I_n)$ :	10kA								

Mechanical Specifications								
Connection Method:	<sup>3</sup> ⁄ <sub>4</sub> " NPT Male 18-inch 12 AWG Leads							
Housing:	NEMA 4X Polycarbonate							
Operating Temperature:	-31°F - 176°F (-35°C - 80°C)							
Maximum Humidity:	95% non-condensing							
Dimensions:	3.5" L x 1.89" W x 3.4" H (88.9 mm x 48.3 mm x 86.4 mm)							
Weight:	0.55 lb (.025 kg)							

Quality Standards & Approvals									
Certifications:	UL1449 5 <sup>th</sup> Edition CSA C22.2 No. 269.1-17								
SPD Type:	Type 1								
Warranty:	10 Year Limited Warranty								












# Product Data Sheet IM Series: IM-12120 (UT-12120) 12 Volt, 12.0 Amp. Hour

### **Specifications**

•		
Rated Voltage		12V
Nominal Capacity	12.0Ah	(C <sub>20</sub> ,1.75V/cell,20hrs)
Dimensions	Length Width Container Height Total Height	5.95 inches (151 mm) 3.86 inches ( 98 mm) 3.74 inches ( 95 mm) 3.98 inches (101 mm)
Approx Weight		7.14 lbs (3.24 Kg)
Terminal		F2
Container Material		ABS
Rated Capacity (25°C)	12.0 Ah 11.2 Ah 10.2 Ah 9.00 Ah 7.20 Ah	(20hr,0.600A,1.75V/cell) (10hr,1.12A,1.75V/cell) (5hr,2.04A,1.75V/cell) (3hr,3.00A,1.75V/cell) (1hr,7.20A,1.60V/cell)
Max. Discharge Current		180A (5s)
Internal Resistance (25°C)		Approx 19mΩ
Operating Temp.Range	Discharge Charge Storage	5 ~ 122°F (-15 ~ 50°C) -4 ~ 104°F (-20 ~ 40°C) 5 ~ 104°F (-15 ~ 40°C)
Nominal Operating Temp. Range		77±5°F (25±3°C)
Standby/Float Use	Initial Charging Current less 13.5V~13.8V at 77°F(25°C)	· ·
Temperature Effect on Capacity	104°F (40°C) 77°F (25°C) 32°F (0°C)	103% 100% 86%
Self Discharge	IM series batteries may be sto at 77°F(25°C) and then a frest For higher temperatures - time	nening charge is required.



## Layout

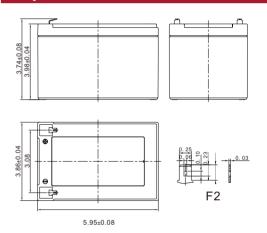

	Constant Current Discharge (Amperes) at 77°F(25°C)															
F.V/Time	5min	10min	15min	20min	30min	45min	1h	1.5h	2h	3h	4h	5h	6h	8h	10h	20h
1.85V/cell	30.6	22.7	18.1	14.8	11.0	8.07	6.59	4.81	3.82	2.91	2.34	1.99	1.70	1.34	1.09	0.587
1.80V/cell	33.2	23.9	18.8	15.2	11.3	8.23	6.72	4.90	3.88	2.95	2.37	2.01	1.72	1.35	1.10	0.594
1.75V/cell	35.9	25.1	19.5	15.7	11.5	8.39	6.84	4.98	3.94	3.00	2.40	2.04	1.74	1.37	1.12	0.600
1.70V/cell	38.6	26.2	20.2	16.2	11.8	8.55	6.96	5.06	4.01	3.04	2.43	2.07	1.77	1.39	1.13	0.606
1.67V/cell	40.2	26.9	20.6	16.4	12.0	8.65	7.03	5.11	4.04	3.07	2.45	2.08	1.78	1.40	1.14	0.609
1.60V/cell	43.7	28.6	21.6	17.1	12.3	8.88	7.20	5.22	4.12	3.13	2.50	2.12	1.81	1.42	1.16	0.618

C.O.V - Cutoff Voltage/cell. The battery is fully charged & being discharged to COV

	Constant Power Discharge (Watts/cell) at 77°F(25°C)															
F.V/Time	5min	10min	15min	20min	30min	45min	1h	1.5h	2h	3h	4h	5h	6h	8h	10h	20h
1.85V/cell	58.2	43.5	34.8	28.4	21.2	15.7	12.8	9.40	7.49	5.72	4.60	3.92	3.36	2.65	2.17	1.17
1.80V/cell	62.7	45.4	36.0	29.2	21.7	15.9	13.0	9.53	7.58	5.79	4.66	3.97	3.40	2.68	2.19	1.19
1.75V/cell	67.3	47.4	37.1	29.9	22.1	16.2	13.2	9.66	7.68	5.87	4.72	4.02	3.44	2.71	2.22	1.20
1.70V/cell	71.8	49.3	38.2	30.7	22.5	16.4	13.4	9.79	7.78	5.94	4.77	4.06	3.48	2.74	2.24	1.21
1.67V/cell	74.6	50.5	38.9	31.1	22.8	16.6	13.5	9.87	7.84	5.98	4.80	4.09	3.50	2.76	2.26	1.22
1.60V/cell	80.4	53.1	40.4	32.1	23.3	16.9	13.8	10.0	7.97	6.08	4.88	4.15	3.56	2.80	2.29	1.24

C.O.V - Cutoff Voltage/cell. The battery is fully charged & being discharged to COV







# **Product Data Sheet** IM Series: IM-12120 (UT-12120) 12 Volt, 12.0 Amp. Hour

#### **Applications**

- All purpose
- Uninterruptable Power Supply (UPS)
- Electric Power System (EPS)
- Emergency backup power supply
- · Alarm and security system
- Communication power supply
- DC power supply
- Auto control system

#### **General Features**

- 5 years design life(77°F)
- · Special exhaust structure and sealing technology, safe and reliable, flexible installation, convenient
- High purity PbCaSn raw material alloy is used for plate grids, assuring less gassing & low self-discharge rate
- · High quality AGM separator: extend cycle life and prevent micro short circuit

#### **Standards**

- Compliance with IEC 60896 standards, **EU Battery Directive**
- UL. CE Certified
- Manufactured in IATF16949,ISO45001, ISO 9001 and ISO 14001 certified production facilities













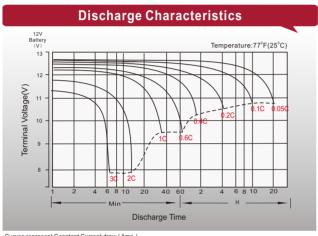



Curves represent Constant Current draw (Amp.)

1C curve = 1 x Nominal capacity = 12amp. constant draw

0.05C curve = 0.05 x Nominal capacity = 0.60amp. draw

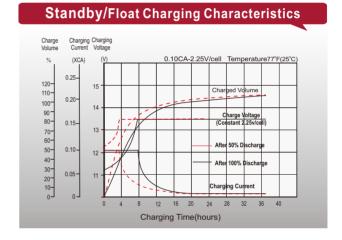

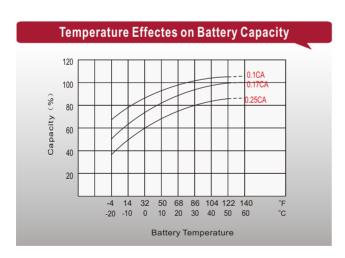

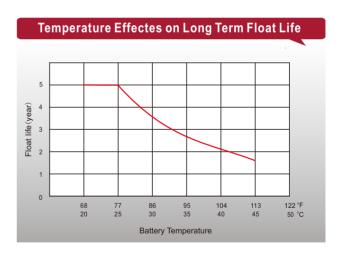

#### **Sales Offices**

Sales: 1.800.233.6261

Website: www.adiglobaldistribution.us www.adiglobaldistribution.ca

@ FIRE-LITE ALARMS
by Honeywell

# Standby Battery Calculation Firelite ES-50X Fire Alarm Control Panel

Protected Premises:		Good Hope Behavioral Health Urgent Care		9/10/2025	
Address:	410 De	nim Drive	_		

 City:
 Erwin
 State:
 NC
 Zip:
 28339

Panel ID: FACP Location: IT/Fire Alarm Room 123

		Standby Current Draw		Alarm Current Draw	
System Device	Qty	Draw	Standby	Draw	Alarm
ES-50X	1	0.141000	0.141000	0.257000	0.257000
ANN-80 Remote Annunciator	1	0.015000	0.015000	0.040000	0.040000
IPOTS-COM Communicator	1	0.040000	0.040000	0.041000	0.041000
SLE-MAX2-FIRE Cellular Communicator	1	0.085000	0.085000	0.325000	0.325000
SD365 Photo Detector	1	0.000200	0.000200	0.004500	0.004500
BG-12LX Manual Pull Station	3	0.000300	0.000900	0.005000	0.015000
MMF-300 Monitor Module	1	0.000375	0.000375	0.005000	0.005000
CRF-300 Relay Module	3	0.000255	0.000765	0.006500	0.019500
P2WLED75	7	0.000000	0.000000	0.087000	0.000000
SWLED15	12	0.000000	0.000000	0.018000	0.000000
SWLED30	6	0.000000	0.000000	0.022000	0.000000
		Total Standby:	0.283	Total Alarm:	0.707

Secondary Load Requirements 8.23 Amp Hours

Total Secondary Load from the calculation table below.

Current Draw (Amps)	7	Γime (Hours)	Total (AH)	
Secondary Standby Load	Requ	Required Standby Time		
0.283		24	6.80	
Secondary Alarm Load	Required Alarm Time			
0.707		0.084	0.06	
	6.86			
Derating Factor			1.20	
	Secondary Loa	d Requirements	8.23	

Battery Selection 12 Amp Hours

# Point to Point Voltage Drop Analysis Firelite ES-50X Fire Alarm Control Panel Source Voltage: 20.4 Nominal System Voltage

Project Name: Good Hope Behavioral Health Urgent Care Date: 9/10/2025

Circuit No: N1 Minimum Voltage: 16

Area Covered: Ground Floor Wire Gauge: 14

Ohm's per 1,000 ft.: 3.14

Go

Device Number	Part Number	Current	Distance (Feet)		Voltage at
	Part Number	(amps)	Between	Total	Device
1	SWLED30	0.022	35	35	20.32
2	P2WLED75	0.087	55	90	20.21
3	SWLED30	0.022	45	135	20.14
4	SWLED15	0.018	45	180	20.08
5	SWLED15	0.018	15	195	20.06
6	P2WLED75	0.087	35	230	20.02
7	SWLED30	0.022	40	270	19.99
8	SWLED15	0.018	50	320	19.97
9	SWLED15	0.018	15	335	19.96
10	SWLED15	0.018	55	390	19.95
11	SWLED30	0.022	35	425	19.95
	Total Power: 0.352 % Voltage Drop:			-2.23%	

<u>NOTE</u>: Wire resistance is doubled in the calculations for two wires. The voltage shown at the last device must not be lower than the manufacturer's listed minimum voltage.

# Point to Point Voltage Drop Analysis Firelite ES-50X Fire Alarm Control Panel Source Voltage: 20.4 Nominal System Voltage

Project Name: Good Hope Behavioral Health Urgent Care Date: 9/10/2025

Circuit No: N2 Minimum Voltage: 16


Area Covered: Ground Floor Wire Gauge: 14


Ohm's per 1,000 ft.: 3.14

Go

Device Number	Part Number	Current	Distance (Feet)		Voltage at
		(amps)	Between	Total	Device
1	SWLED30	0.022	65	65	20.15
2	P2WLED75	0.087	45	110	19.99
3	SWLED15	0.018	40	150	19.86
4	SWLED15	0.018	15	165	19.82
5	P2WLED75	0.087	30	195	19.73
6	P2WLED75	0.087	45	240	19.63
7	SWLED30	0.022	15	255	19.60
8	SWLED15	0.018	45	300	19.53
9	SWLED15	0.018	15	315	19.50
10	SWLED15	0.018	35	350	19.45
11	P2WLED75	0.087	45	395	19.39
12	SWLED15	0.018	65	460	19.34
13	SWLED15	0.018	15	475	19.33
14	P2WLED75	0.087	30	505	19.32
	Total Power: 0.605 % Voltage Drop:			-5.31%	

NOTE: Wire resistance is doubled in the calculations for two wires. The voltage shown at the last device must not be lower than the manufacturer's listed minimum voltage.

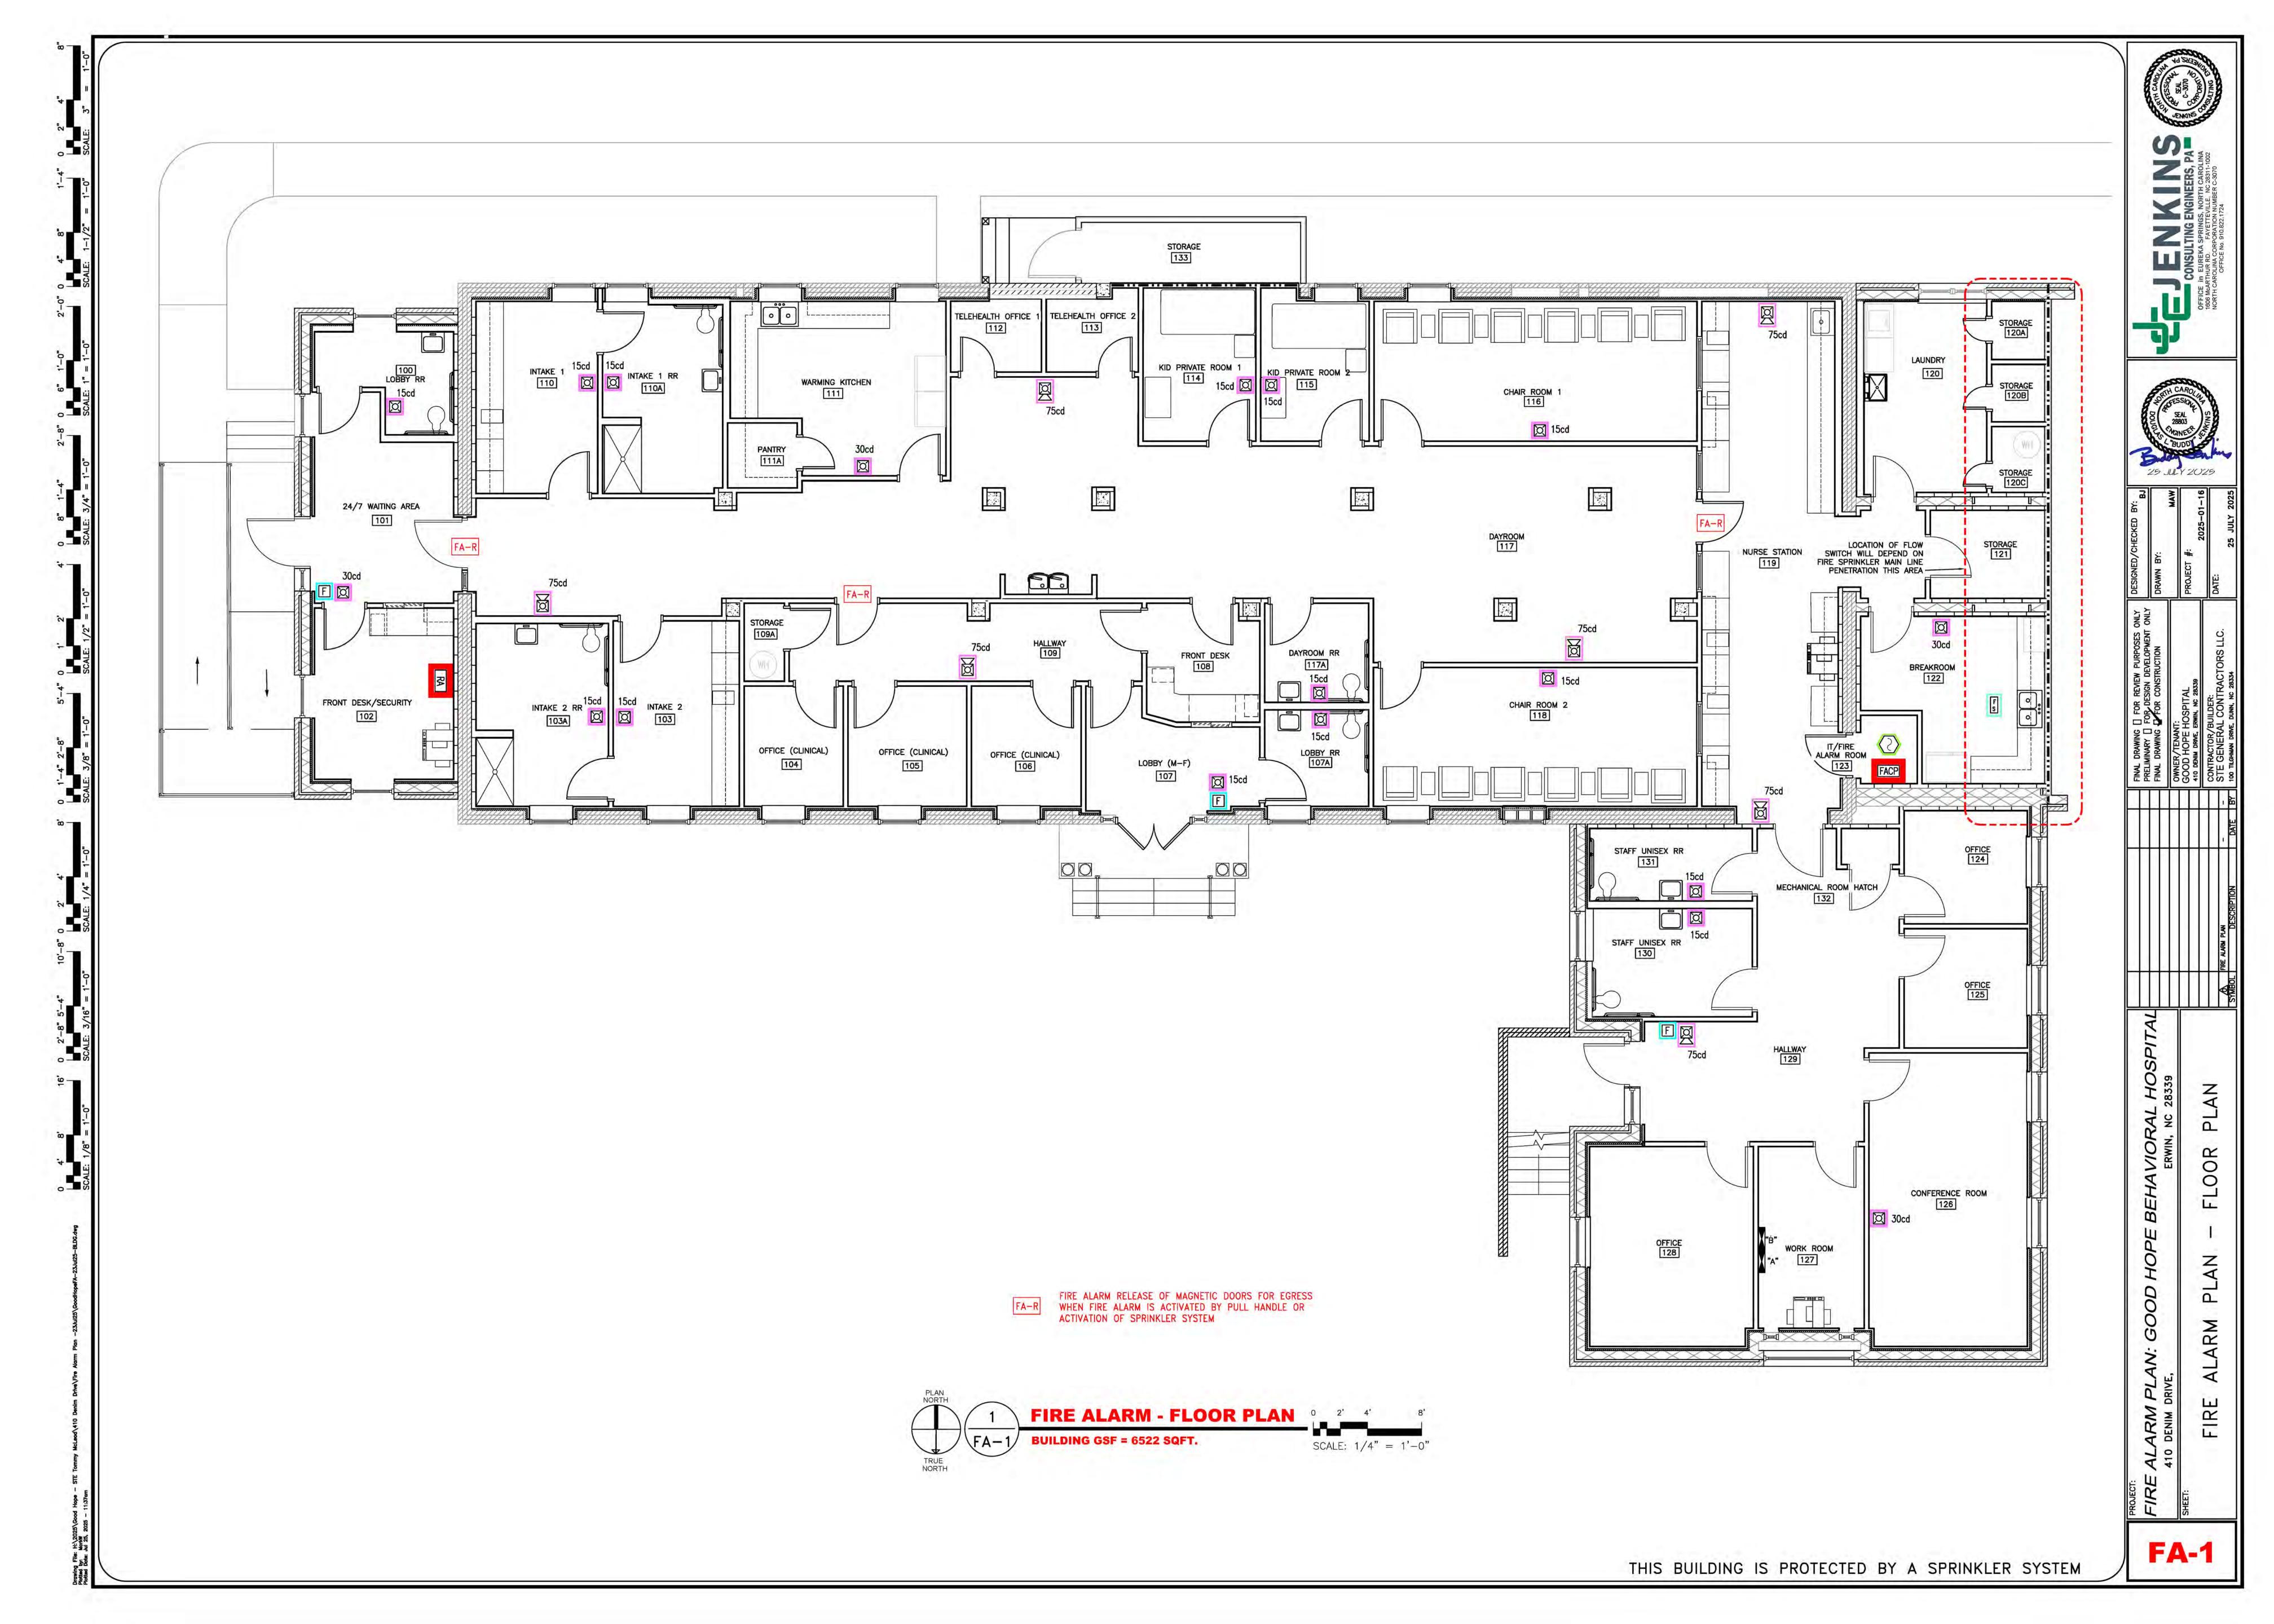

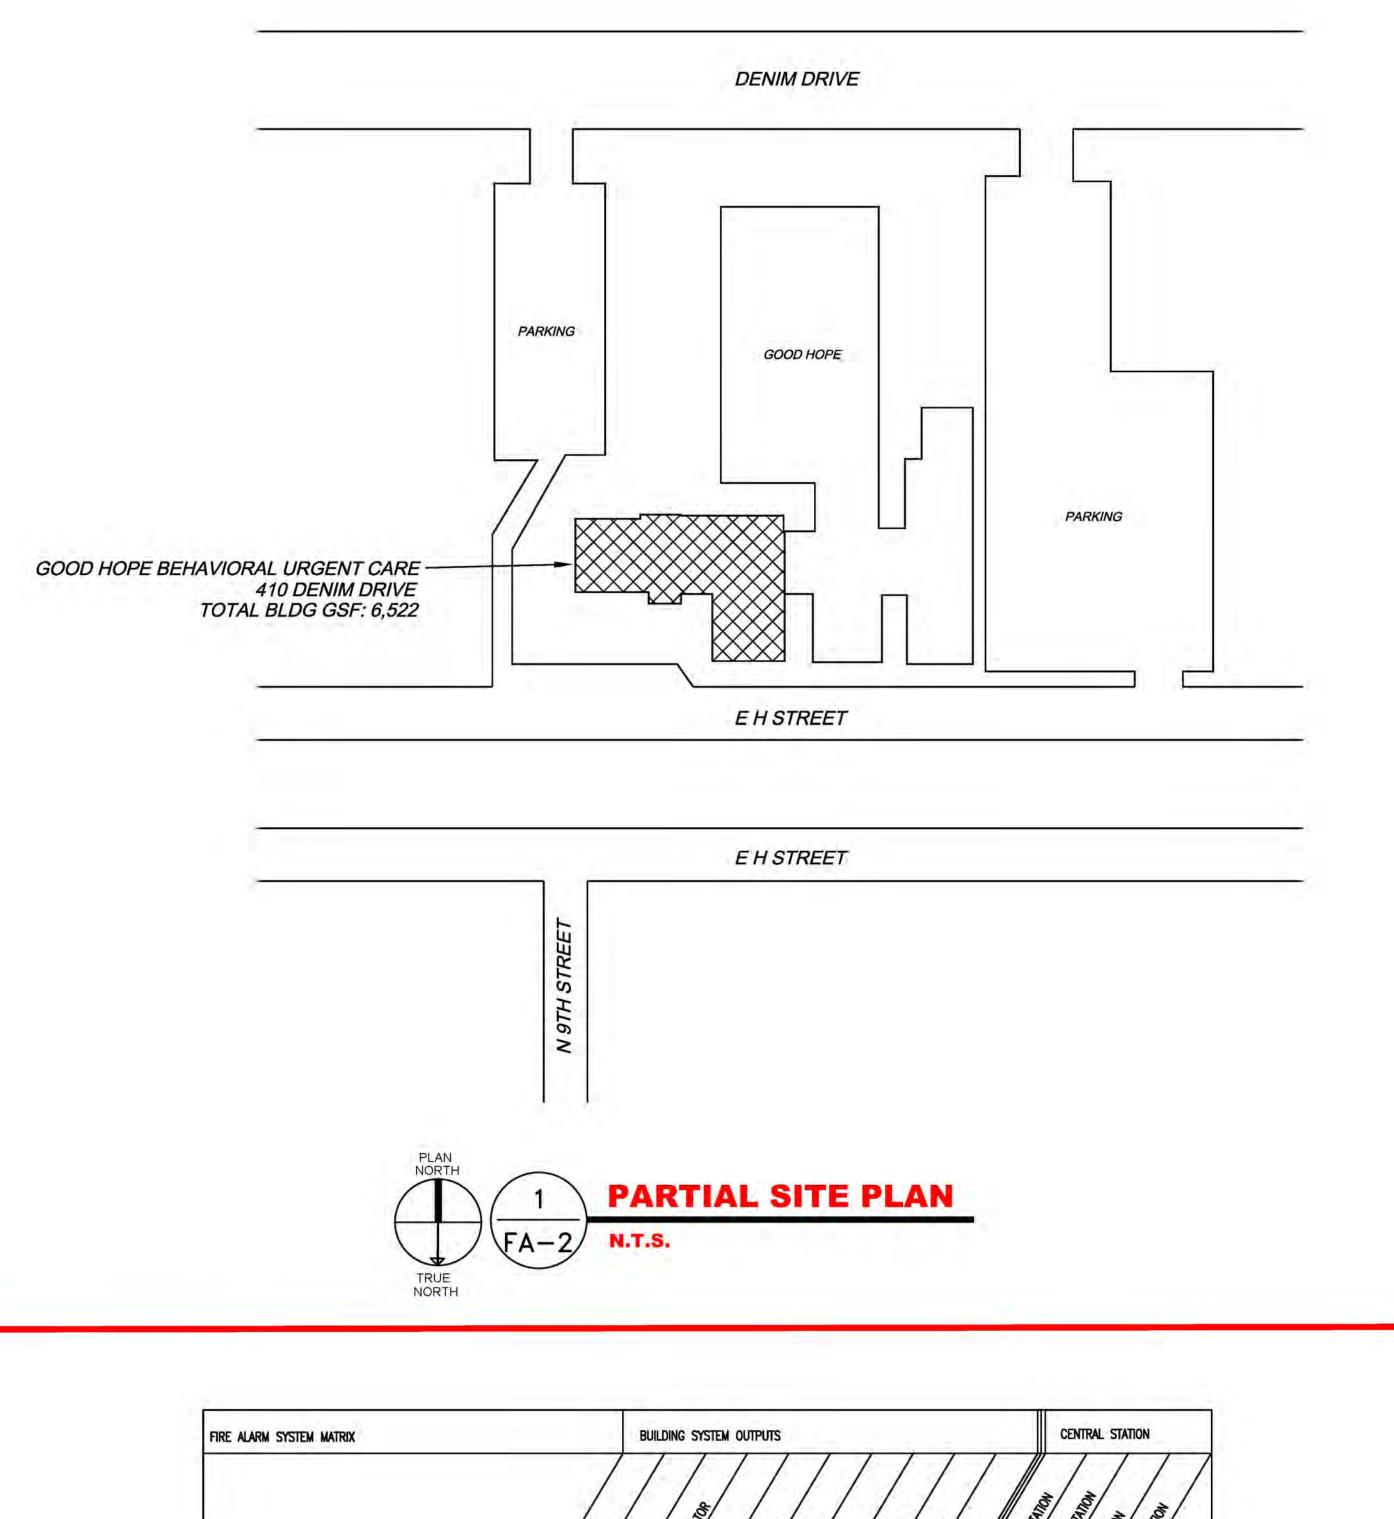

FIRE ALARM SYMBOL LEGEND SYMBOL DESCRIPTION FIRE ALARM CONTROL PANEL (FIRE-LITE ES-50X) REMOTE ANNUNCIATOR (FIRE-LITE ANN-80) FIRE ALARM PULL STATION (HONEYWELL BG-12LX) STROBE UNIT (SYSTEM SENSOR SRL) (cd) CANDELA RATING HORN STROBE UNIT (SYSTEM SENSOR P2RL) (cd) CANDELA RATING SMOKE DETECTOR (SD 365) FLOW SWITCH (CONNECT TO FIRE SPRINKLER MAIN ON BEHAVIORAL SIDE OF DEMISING WALL) DELAYED EGRESS EXIT DOOR RELEASE ALL FIRE ALARM EQUIPMENT TO MEET NFPA 72 THE FIRE ALARM SYSTEM SHOWN HERE DEPICTS A CLASS "B" SYSTEM NEW FIRE ALARM CONTROL PANEL IS A FIRE-LITE ES-50X PROVIDE ADDITIONAL ZONE MODULES AS REQ'D FOR THE ADDITIONAL DEVICES BUILDING SUMMARY AND SCOPE OF WORK:

EQUIPMENT AND DEVICES.

THE BUILDING CONSTRUCTION TYPE IS TYPE III-B ACCORDING TO 2018 NORTH CAROLINA BUILDING CODE

TENANT SPACE GROSS SQUARE FEET: 6,522

BUILDING IS PROTECTED BY FIRE SPRINKLERS.

BUILDING USE WILL BE BUSINESS (B), GOOD HOPE BEHAVIORAL URGENT CARE CLINIC.

THIS DRAWING INCLUDES A BUILDING FLOOR PLAN THAT WAS PREPARED BY JENKINS CONSULTING ENGINEERS. THIS DRAWING SHOWS THE LOCATION OF NEW FIRE ALARM

THE FACILITY IS PROTECTED AND MONITORED BY A SECURITY SYSTEM.

THE SCOPE OF WORK INCLUDES INSTALLATION OF A FIRE ALARM CONTROL PANEL, NEW REMOTE ANNUNCIATOR, NEW FIRE PULL HANDLES, HORN STROBES, STROBES, SMOKE DETECTOR AND MONITOR MODULE RELAYS TO BE LOCATED IN THE TENANT SPACE AND WILL COMMUNICATE WITH THE NEW FIRE ALARM SYSTEM BY OTHERS. THE FIRE ALARM WILL BE MONITORED BY A CENTRAL STATION.

AN NEW ADDRESSABLE FIRE ALARM CONTROL PANEL, FIRE-LITE ES-50X FIRE ALARM CONTROL PANEL, WILL BE INSTALLED IN IT/FIRE ALARM ROOM.

A NEW REMOTE ANNUNCIATOR PANEL WILL BE INSTALLED AND EQUAL TO FIRE-LITE ANN-80.

NEW FIRE PULL HANDLES WILL BE INSTALLED AND WILL BE EQUAL TO HONEYWELL BG-12LX.


NEW STROBE LIGHTS WILL BE INSTALLED AND WILL BE EQUAL TO SYSTEM SENSOR SRL.


NEW HORN STROBES WILL BE INSTALLED AND WILL BE EQUAL TO SYSTEM SENSOR

A NEW SMOKE DETECTOR WILL BE INSTALLED AND WILL BE EQUAL TO SYSTEM SENSOR

FLOW SWITCH WILL BE INSTALLED AND WILL BE EQUAL TO MONITOR MODULE RELAY MMF-300 AND WILL BE LOCATED IN THE AREA OF THE NEW SPRINKLER MAIN LINE THAT WILL PENETRATE THE DEMISING WALL INTO THIS SPACE FROM THE OTHER.


FIRE ALARM CONTRACTOR WILL TEST AND INSPECT NEW SYSTEM WITH LOCAL AUTHORITIES.

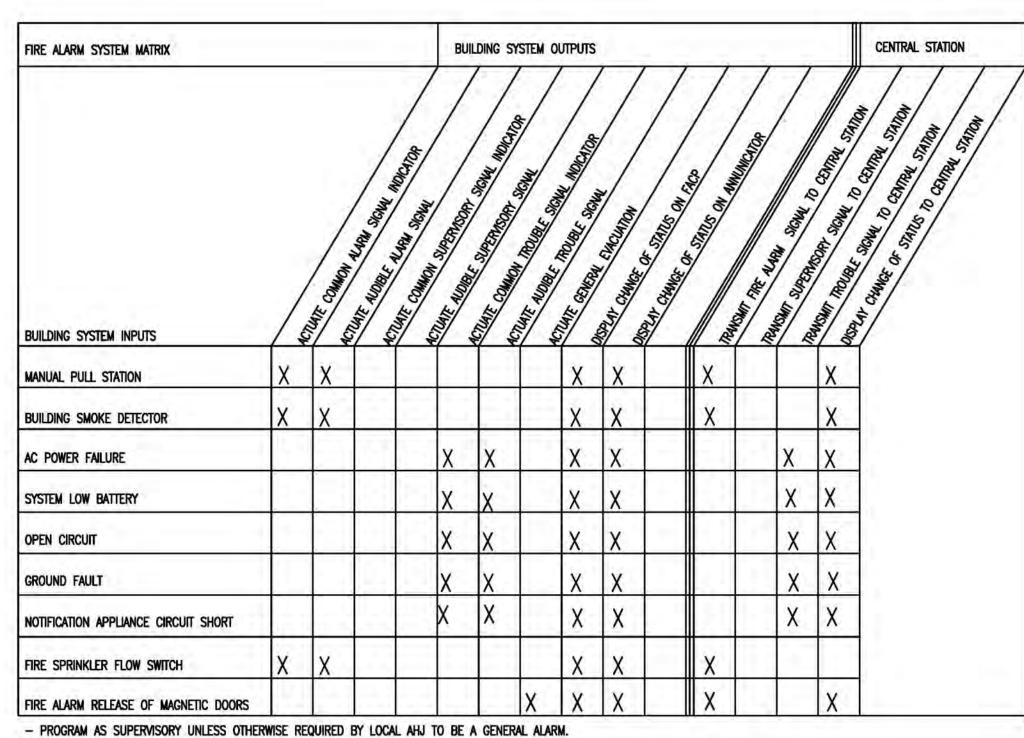

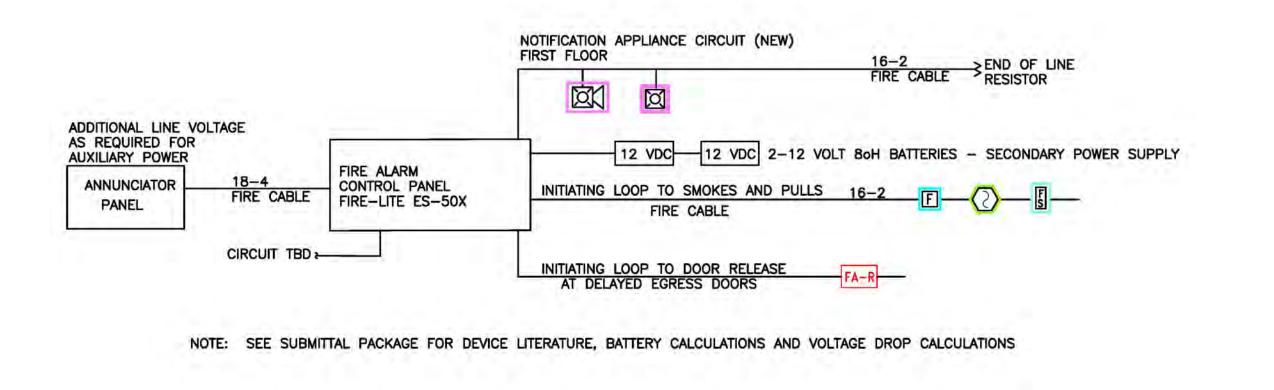

# GENERAL NOTES:

- CONTRACTOR SHALL PROVIDE AND INSTALL NEW NOTIFICATION DEVICES AND NEW INITIATING DEVICES BUILDING AS REQUIRED BY NFPA 101, LIFE SAFETY CODE AND NFPA 72, THE FIRE ALARM CODE.
- 2. PROVIDE BACK BOXES FOR ALL WALL MOUNTED DEVICES.
- 3. ALL WIRING IS COPPER, WITH RED JACKET.
- 4. DEVICES SHALL BE RED IN COLOR.
- 5. VERIFY LOCATION OF ANNUNCIATOR PANEL WITH FIRE MARSHAL.
- 6. PROVIDE WALL BRACKETS WHERE REQUIRED FOR ADDITIONAL FIRE EXTINGUISHERS.

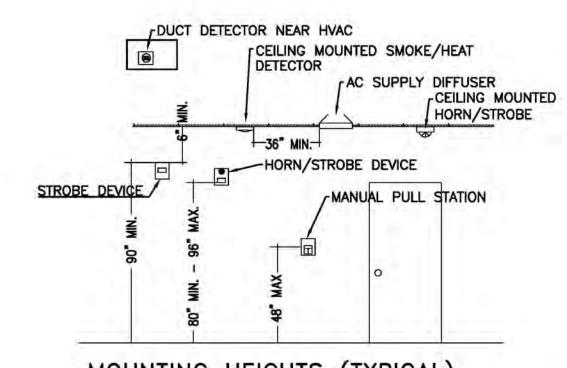

MOUNTING HEIGHTS (TYPICAL)

FA-2