
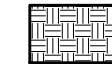
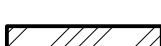
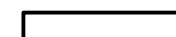
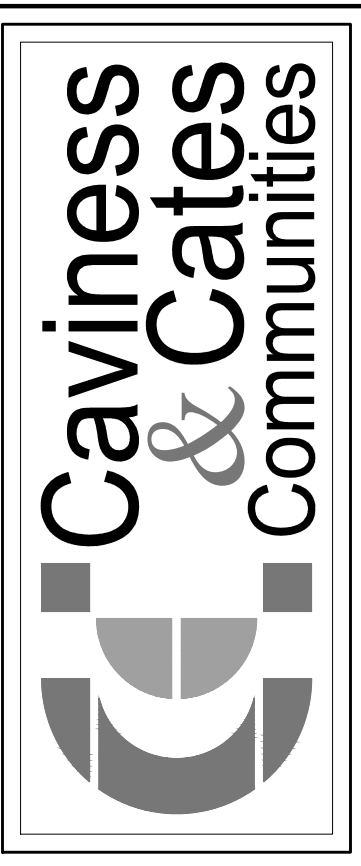
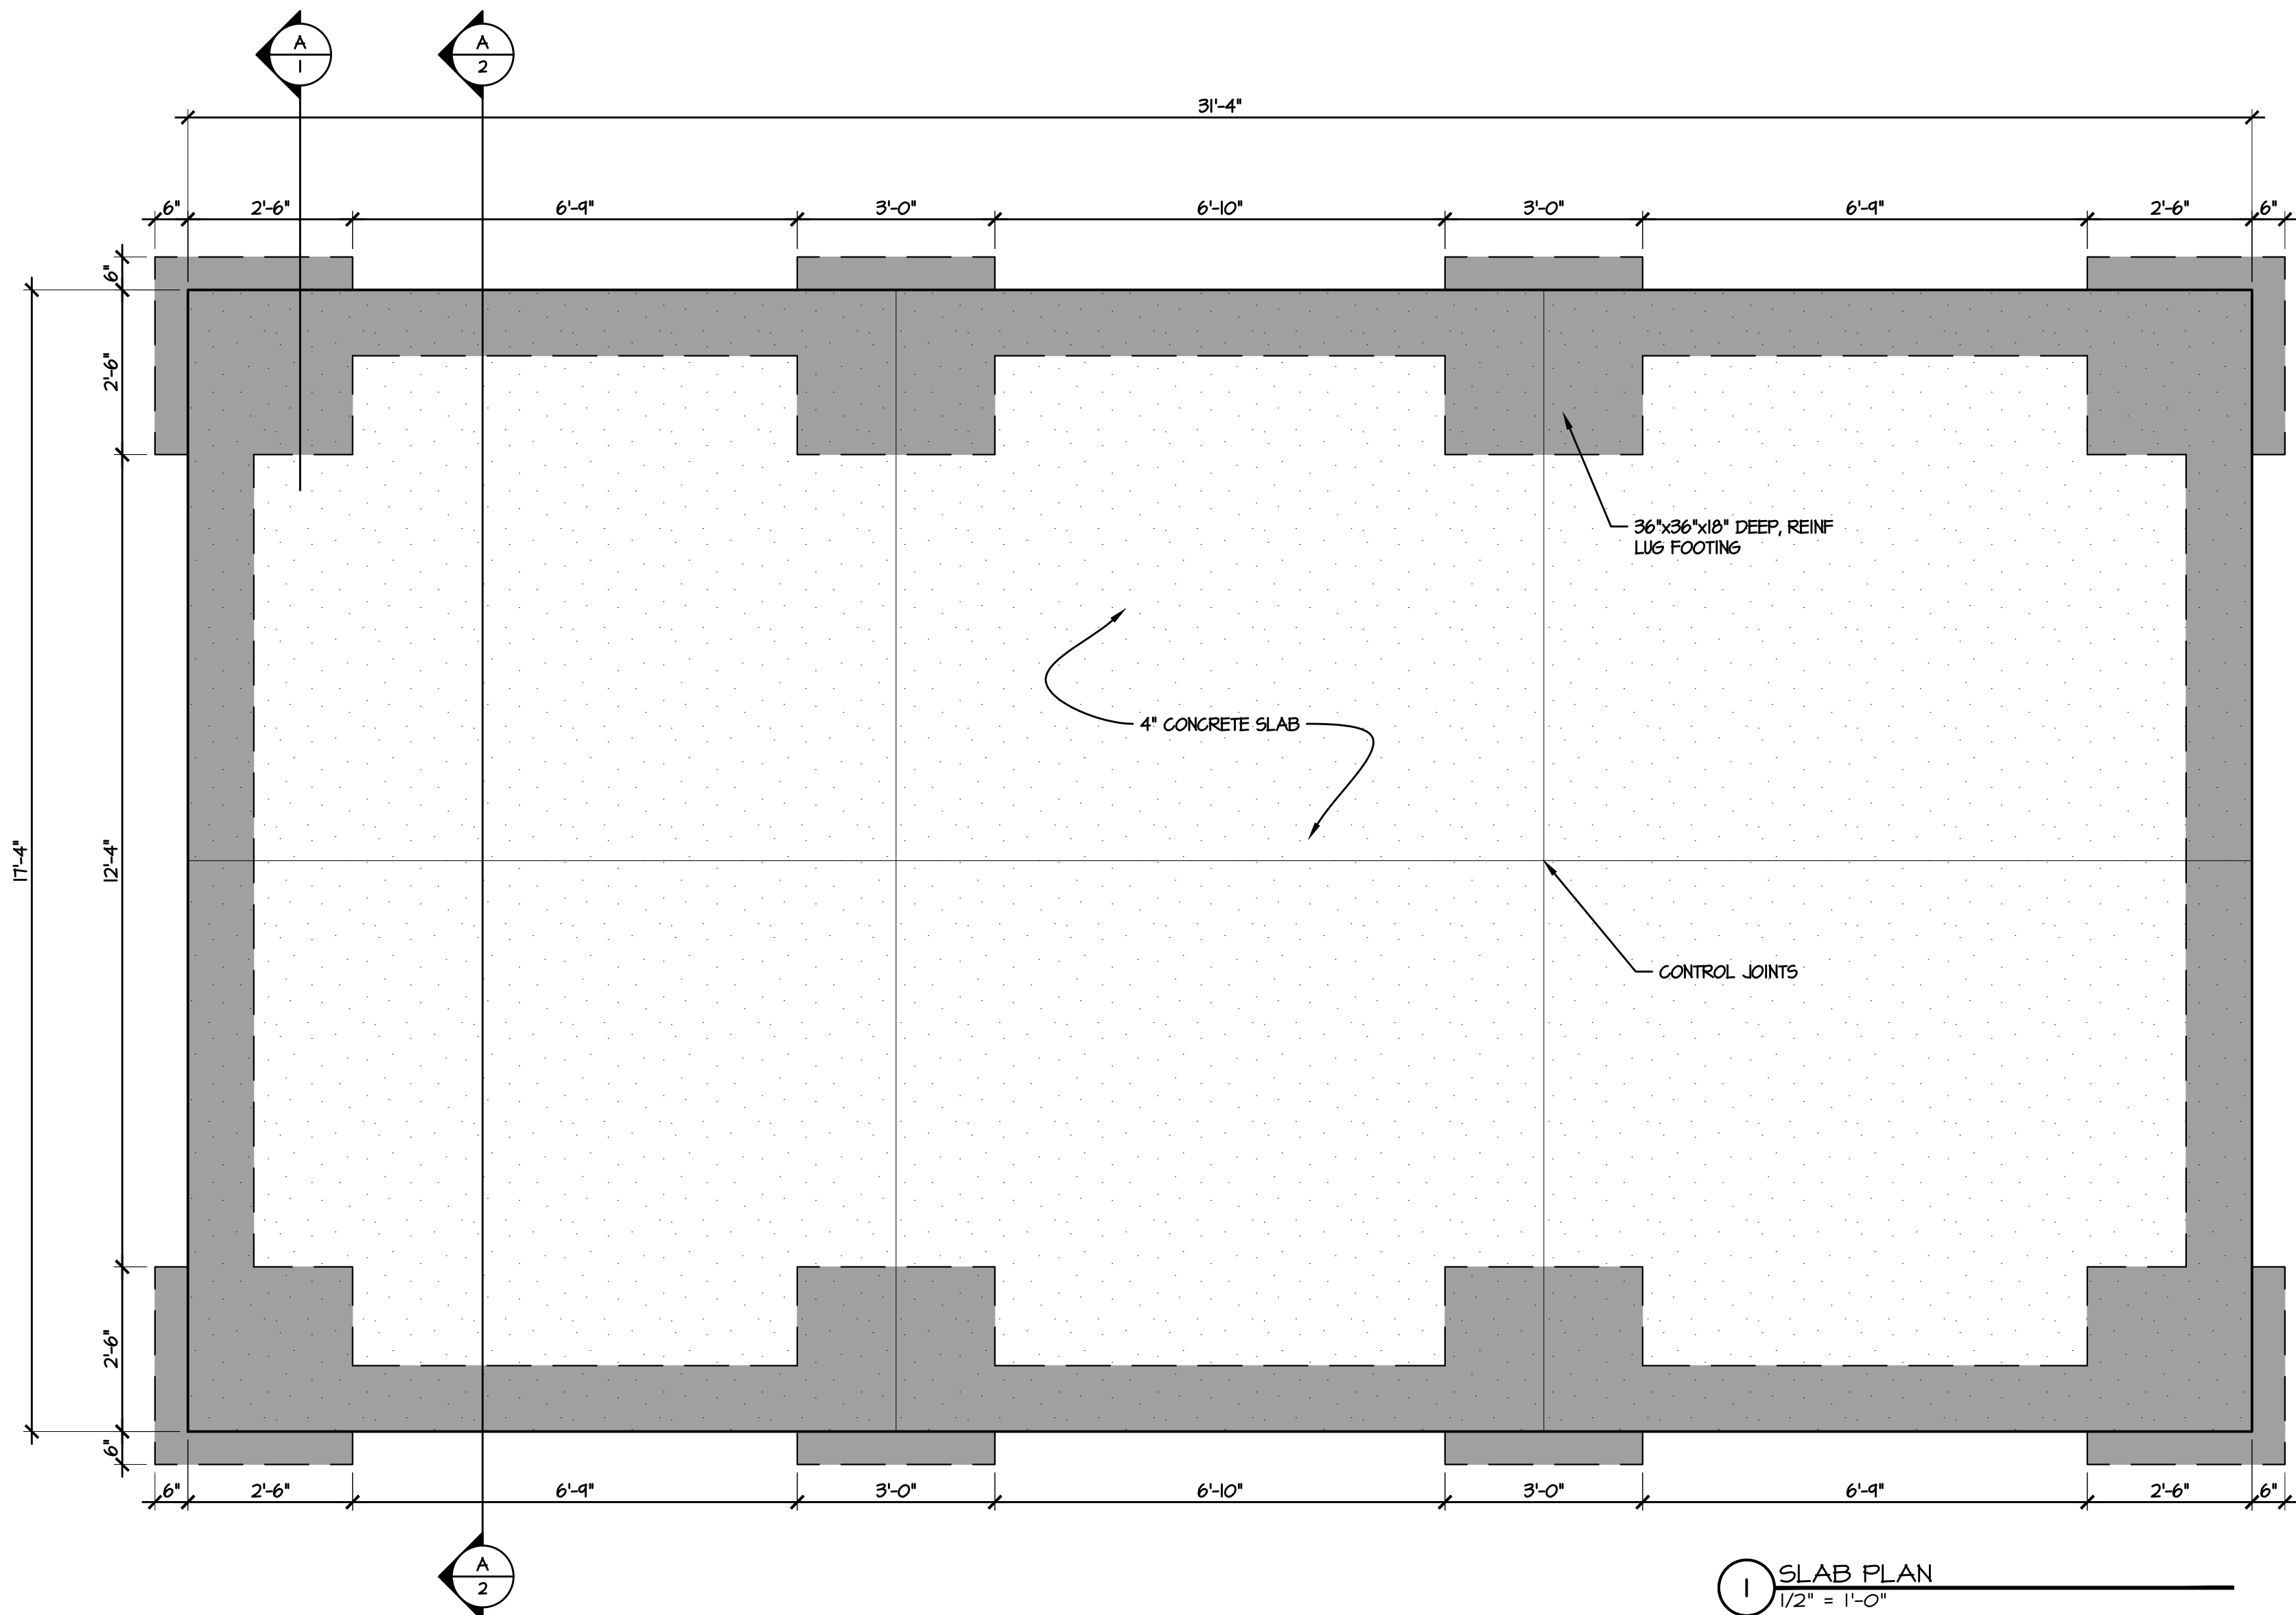


D:\CAVINESS AND CATES\Caviness and Cates\DUCKS LANDING\DUCKS LANDING PICNIC-MAIL SHELTER.dwg, 5/7/2025 12:40:49 PM, 1:1

LIST OF SYMBOLS					
SECTION SHEET			SECTION MARK		SLOPE UP PITCH
SECTION SHEET			DETAIL MARK		EARTH
		TITLE MARK		INSULATION	
		INTERIOR BEARING WALL		STANDARD WALL	


LIST OF ABBREVIATIONS							
ACCESS	ACCESS TO ATTIC OR GRANL SPACE	DN	DISH WASHER	PKT	POCKET DOOR	T.C.	TOP CHORD
AFF	ABOVE FLOOR	EQ	EQUAL	PERF	PERFORATED	TOM	TOP OF WALL
ASL	ABOVE SEA LEVEL	FDN	FOUNDATION	PL	PLATE	TRANS	TRANSOM
BD	BOARD	FV	FOUNDATION VENT	PT	PRESSURE TREATED FOR EXPOSURE	TYP	TYPICAL
BDRM	BEDROOM	GL	GLASS (DOOR)	PL	POINT LOAD (SOLID BLOCK)		
BM	BEAM	HB	HOSE BIB	R4S	ROD & SHELF (CLOSETS)		
CAB	CABINETS / CABINETRY	HDR	DOOR / WINDOW / OPENING HEADER	REF	REFRIGERATOR	UON	UNLESS OTHERWISE NOTED
C-J	CONTROL JOINT	HU	WATER/ELECTRICAL HOOK UPS	REINF	REINFORCEMENT	V.B.	VAPOR BARRIER
CL	CENTERLINE	HVAC	HEATING, VENTING & AIR CONDITION	RM	ROOM	VAN	VANITY
CMU	CONCRETE MASONRY UNIT	KWALL	KNEEWALL	SEGM	SEGMENTED		
CO	CLEAR OPENING	LVL	LAMINATED VENEER LUMBER	SHWR	SHOWER	W	WIDE
COL	COLUMN	MANF	MANUFACTURED	SHLV(S)	SHELVE(S)	W/	WITH
CONC	CONCRETE	MAS	MASONRY	SPEC(D)	SPECIFICATION / SPECIFIED	WP	WATER PROOF
CSMT	CASEMENT	NC	NOT IN CONTRACT	SQ	SQUARE	WV	MAIN WATER VALVE SHUTOFF
DBL	DOUBLE	OC	ON CENTER	SS	STAINLESS STEEL	*SP	NUMBER OF STUD POCKETS @ WINDOW/DOOR JAMB
DIAM	DIAMETER	OPNG	OPENING	SST	SIMPSON STRONG-TIE OR EQUAL		
DH/SH	DOUBLE HUNG / SINGLE HUNG WINDOW	OPT	OPTIONAL	SUBFLR	SUB-FLOOR		
DN	DOWN			SYP	SOUTHERN YELLOW PINE		
DP	DEEP						

SUMMARY	
PROJECT INFO	
NAME OF PROJECT:	DUCKS LANDING - PICNIC SHELTER / MAIL SHELTER
PROPOSED USE:	RESIDENTIAL
CONTACT:	CAVINESS & CATES, INC
CODE COMPLIANCE:	2018 NC STATE RESIDENTIAL BUILDING CODE
MUNICIPALITY:	HARNETT COUNTY, NC
DESIGNER:	TODD TUCKER, AIBD, CPBD 910-366-2636
SPACE DATA, PICNIC:	SPACE DATA, MAIL:
COVERED AREA: 480 SF	COVERED AREA: 180 SF
OVERALL SHELTER HEIGHT 13'-0"	OVERALL SHELTER HEIGHT 11'-0"
DESIGN LOADS	
ROOF LOADS:	20 PSF LIVE, 20 PSF DEAD
WIND LOAD:	FOR ASCE 7-10, RISK CATEGORY II, EXPOSURE "B", 120 mph

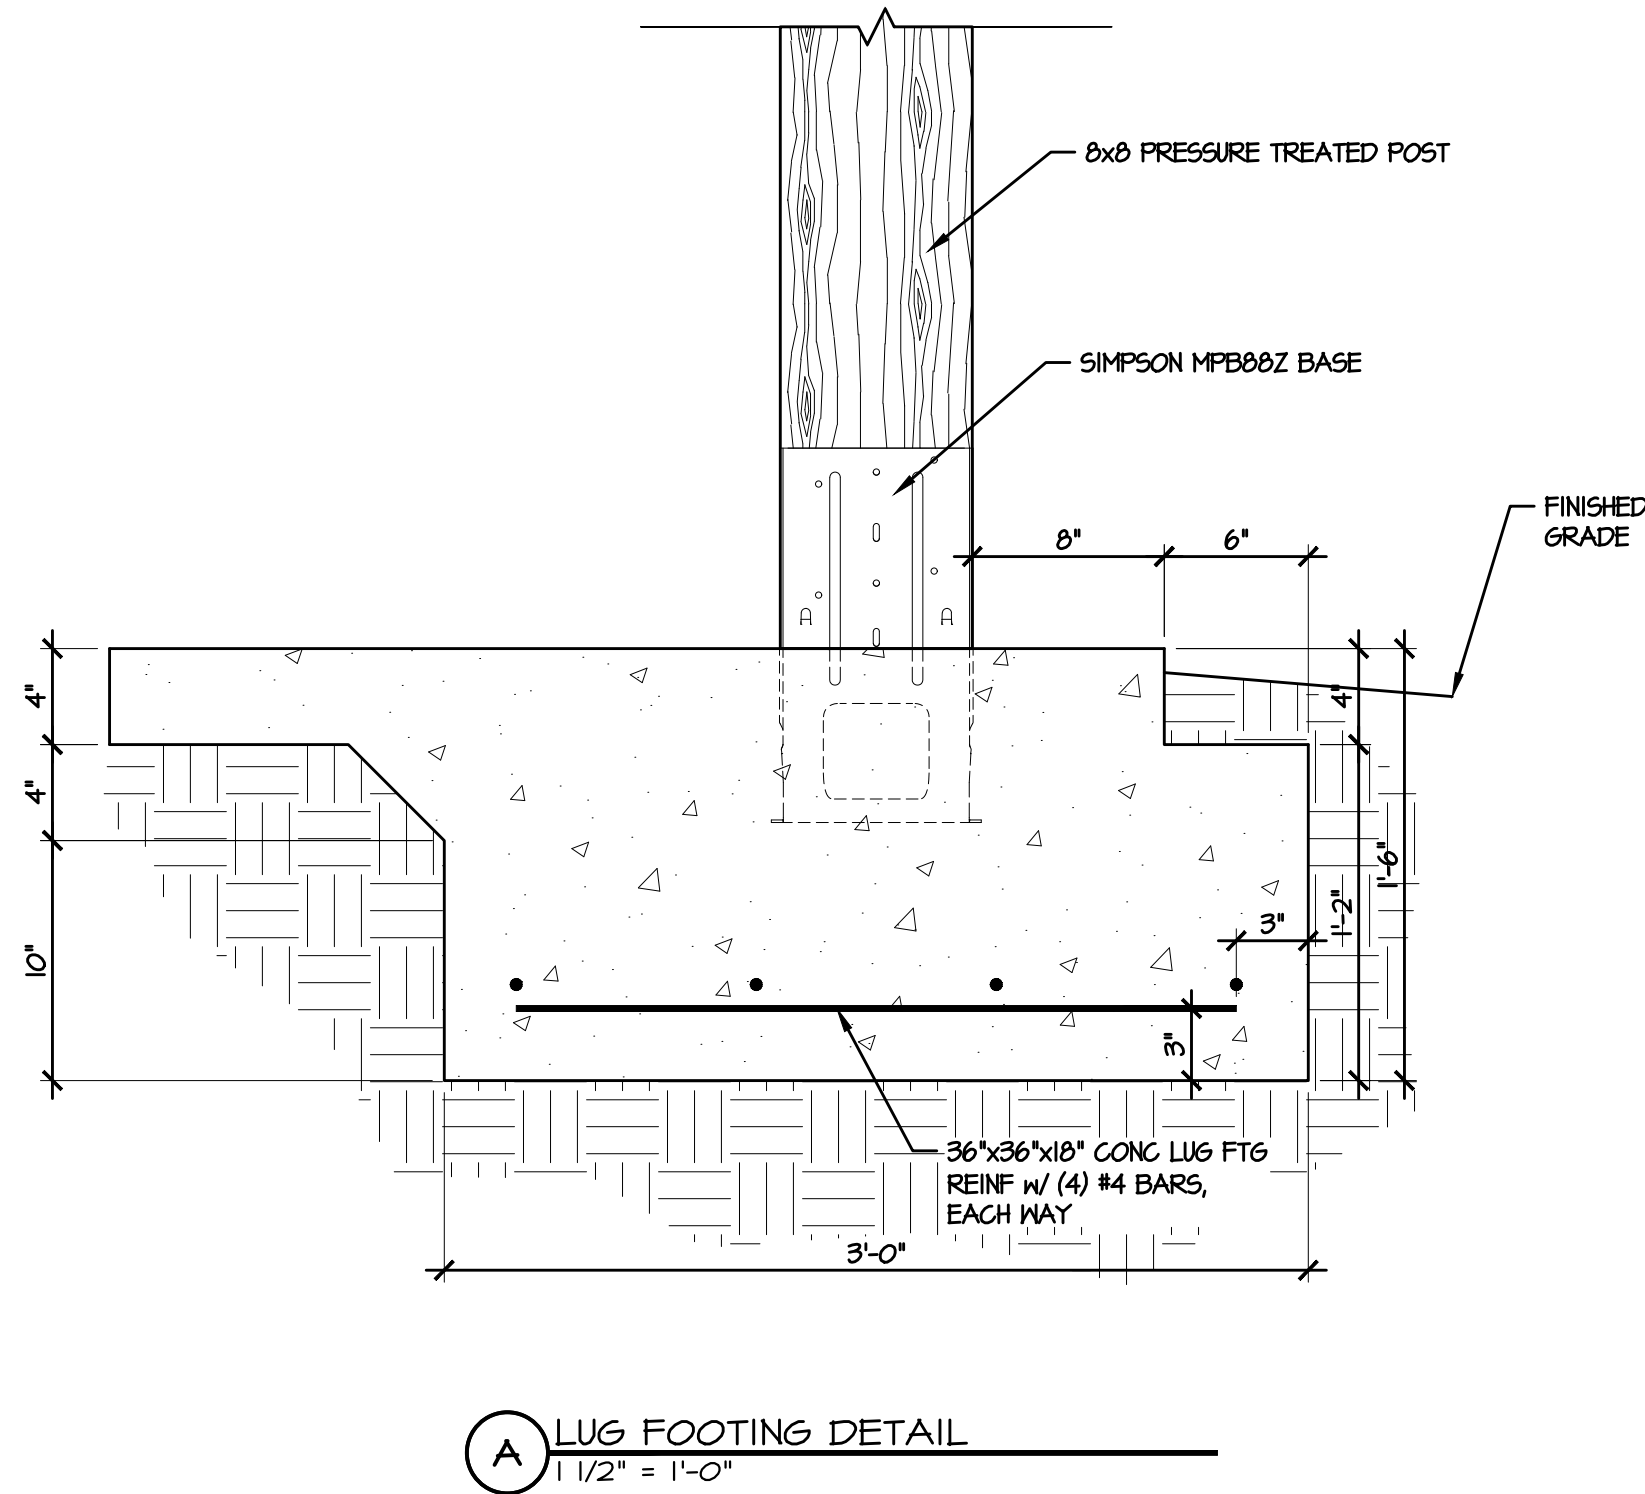

© 2023 Caviness & Cates

639 Executive Place
Suite 400
Fayetteville, NC 28305
Office: 910-481-0503
Sales: 910-240-4210
Fax: 910-481-0585

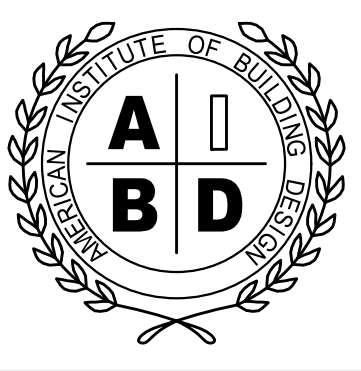

PLAN NAME/NUMBER: DUCK'S LANDING
SHEET TITLE: PICNIC SHELTER SLAB PLAN

PLAN NO: DUCK




DATE: MARCH 2025

REVISIONS:	

SHEET NO:

1

D:\CAVINESS AND CATES\Caviness and Cates\DUCK'S LANDING\DUCK'S LANDING PICNIC-MAIL SHELTER.dwg, 5/7/2025 12:40:49 PM, 1:1

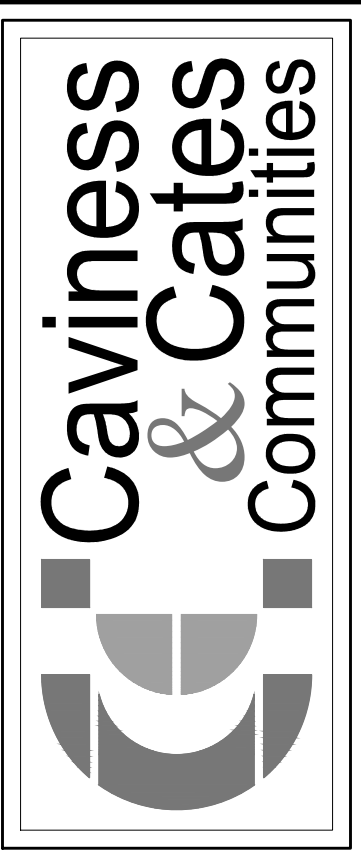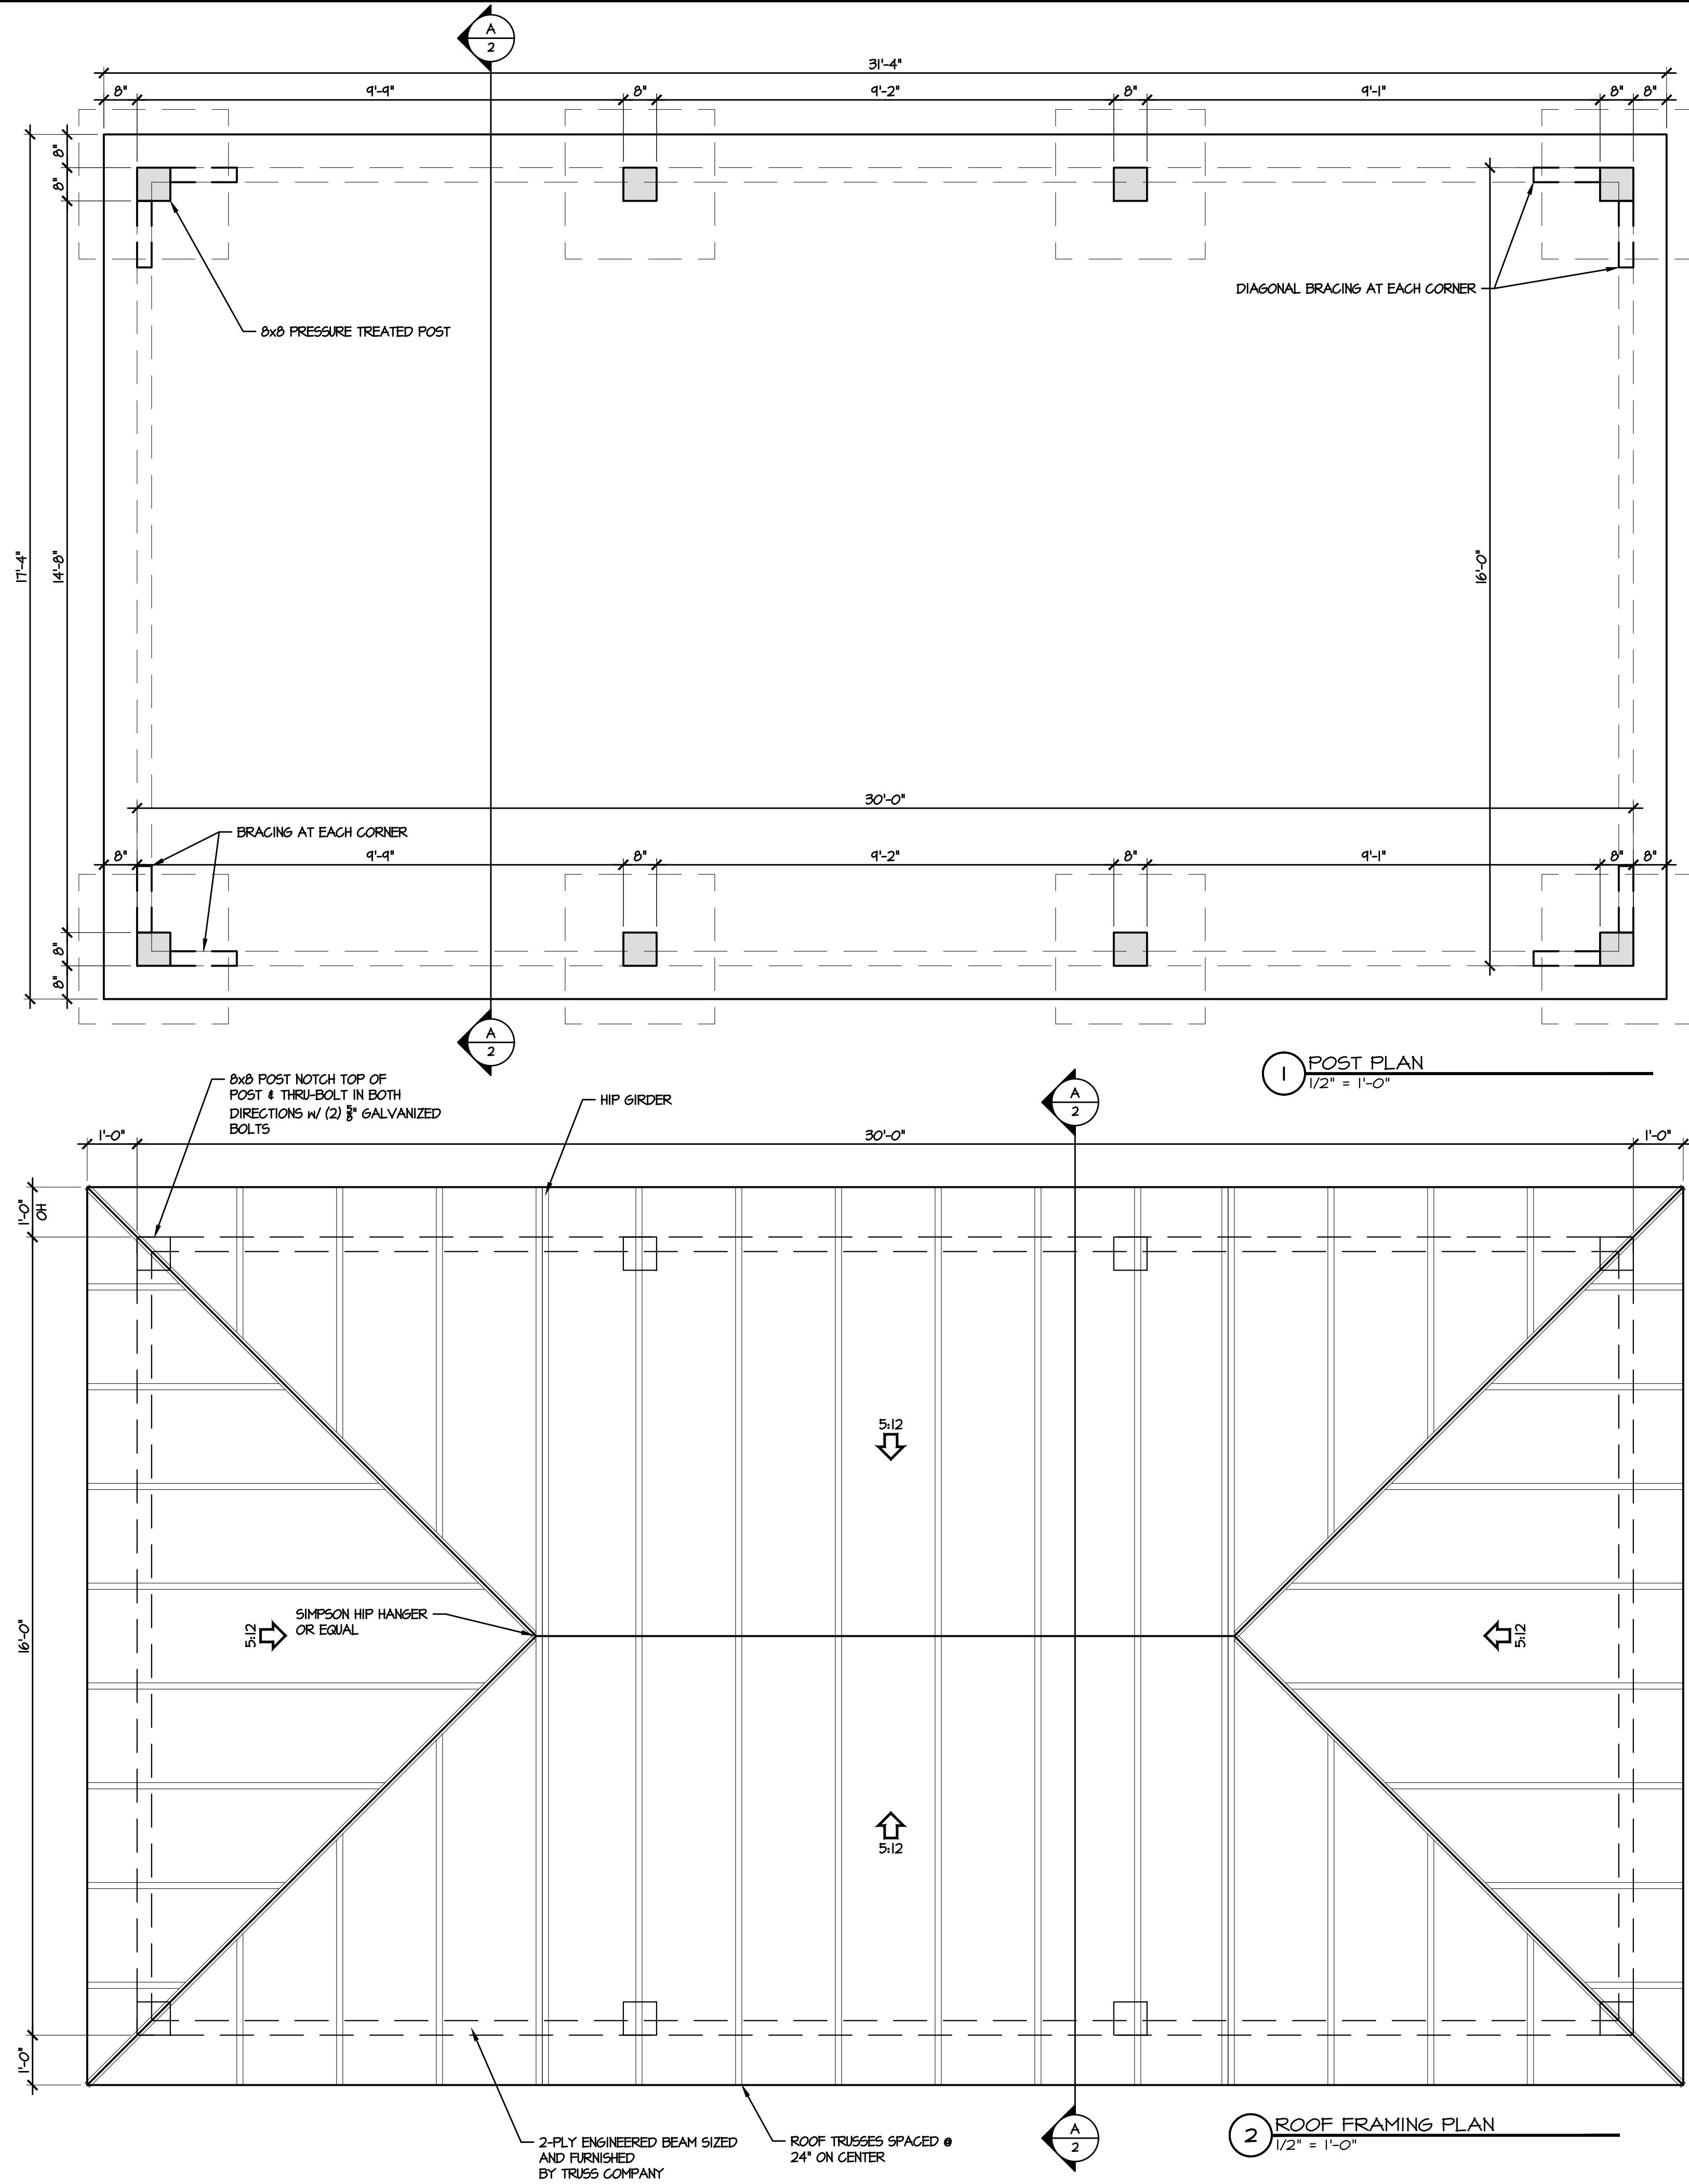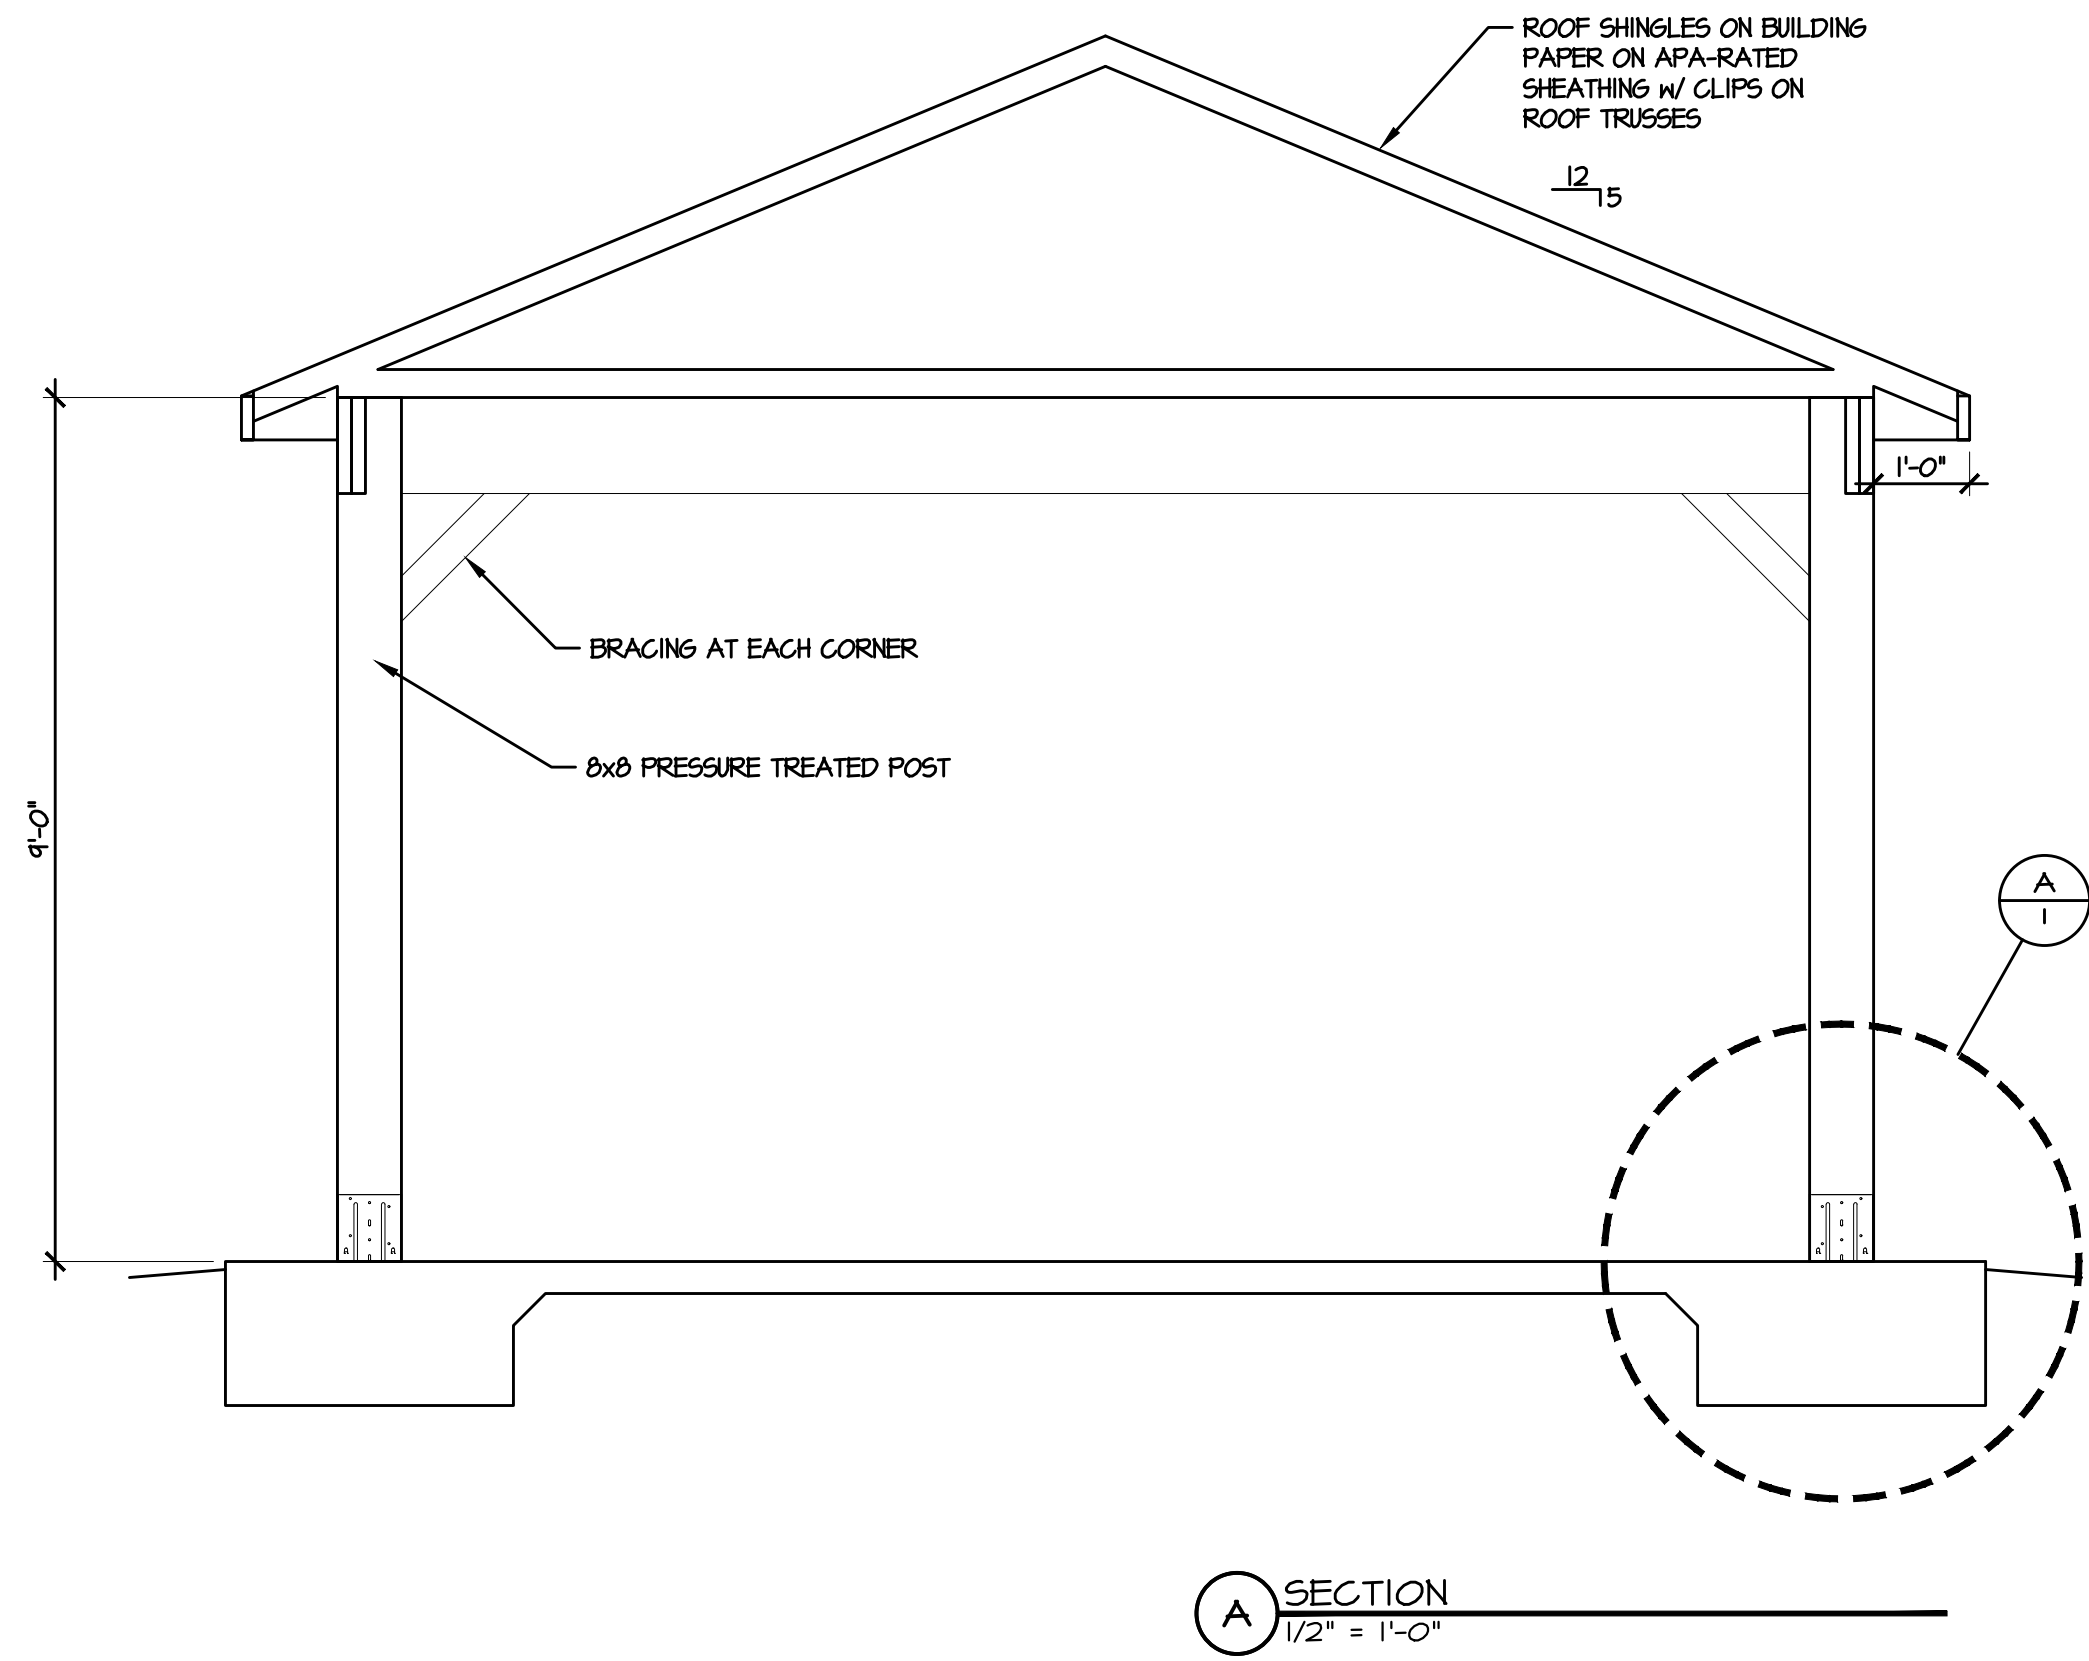

© 2023 Caviness & Cates

639 Executive Place
Suite 400
Fayetteville, NC 28305
Office: 910-481-0503
Sales: 910-240-4210
Fax: 910-481-0585



PLAN NAME/NUMBER:
DUCK'S LANDING

SHEET TITLE:
PICNIC SHELTER PLANS / SECTION

PLAN NO:
DUCK

DATE:
MARCH 2025

REVISIONS:	

SHEET NO:

2