

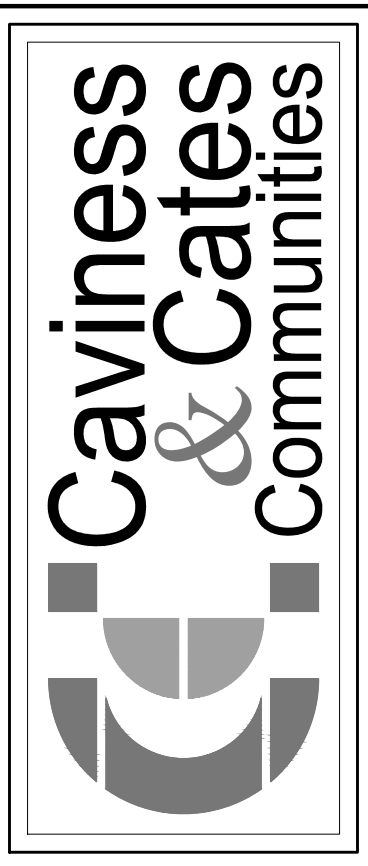
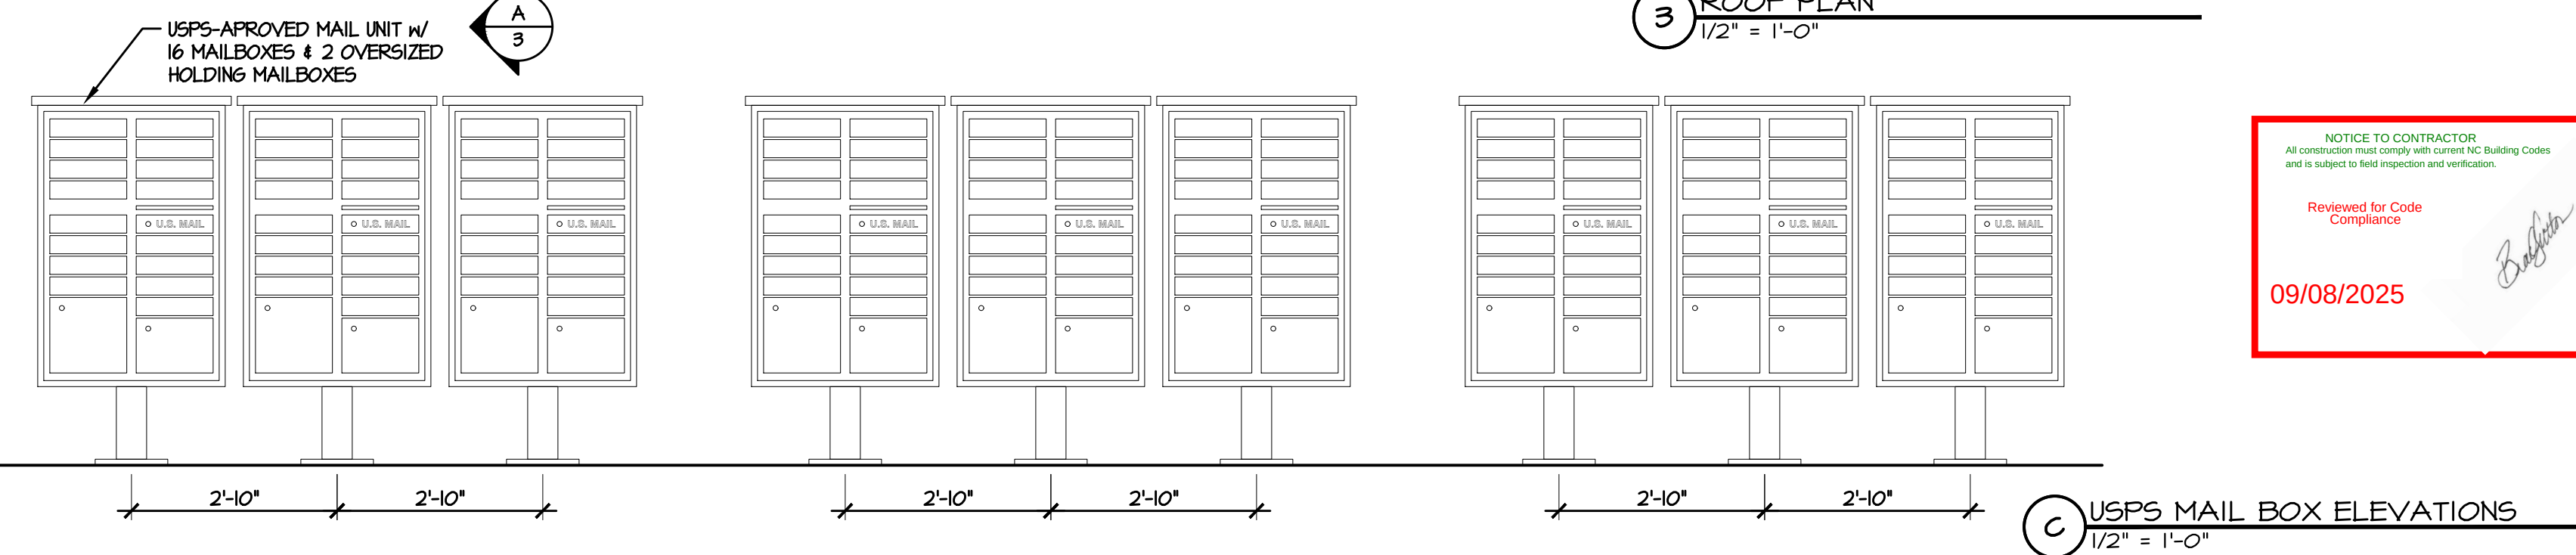
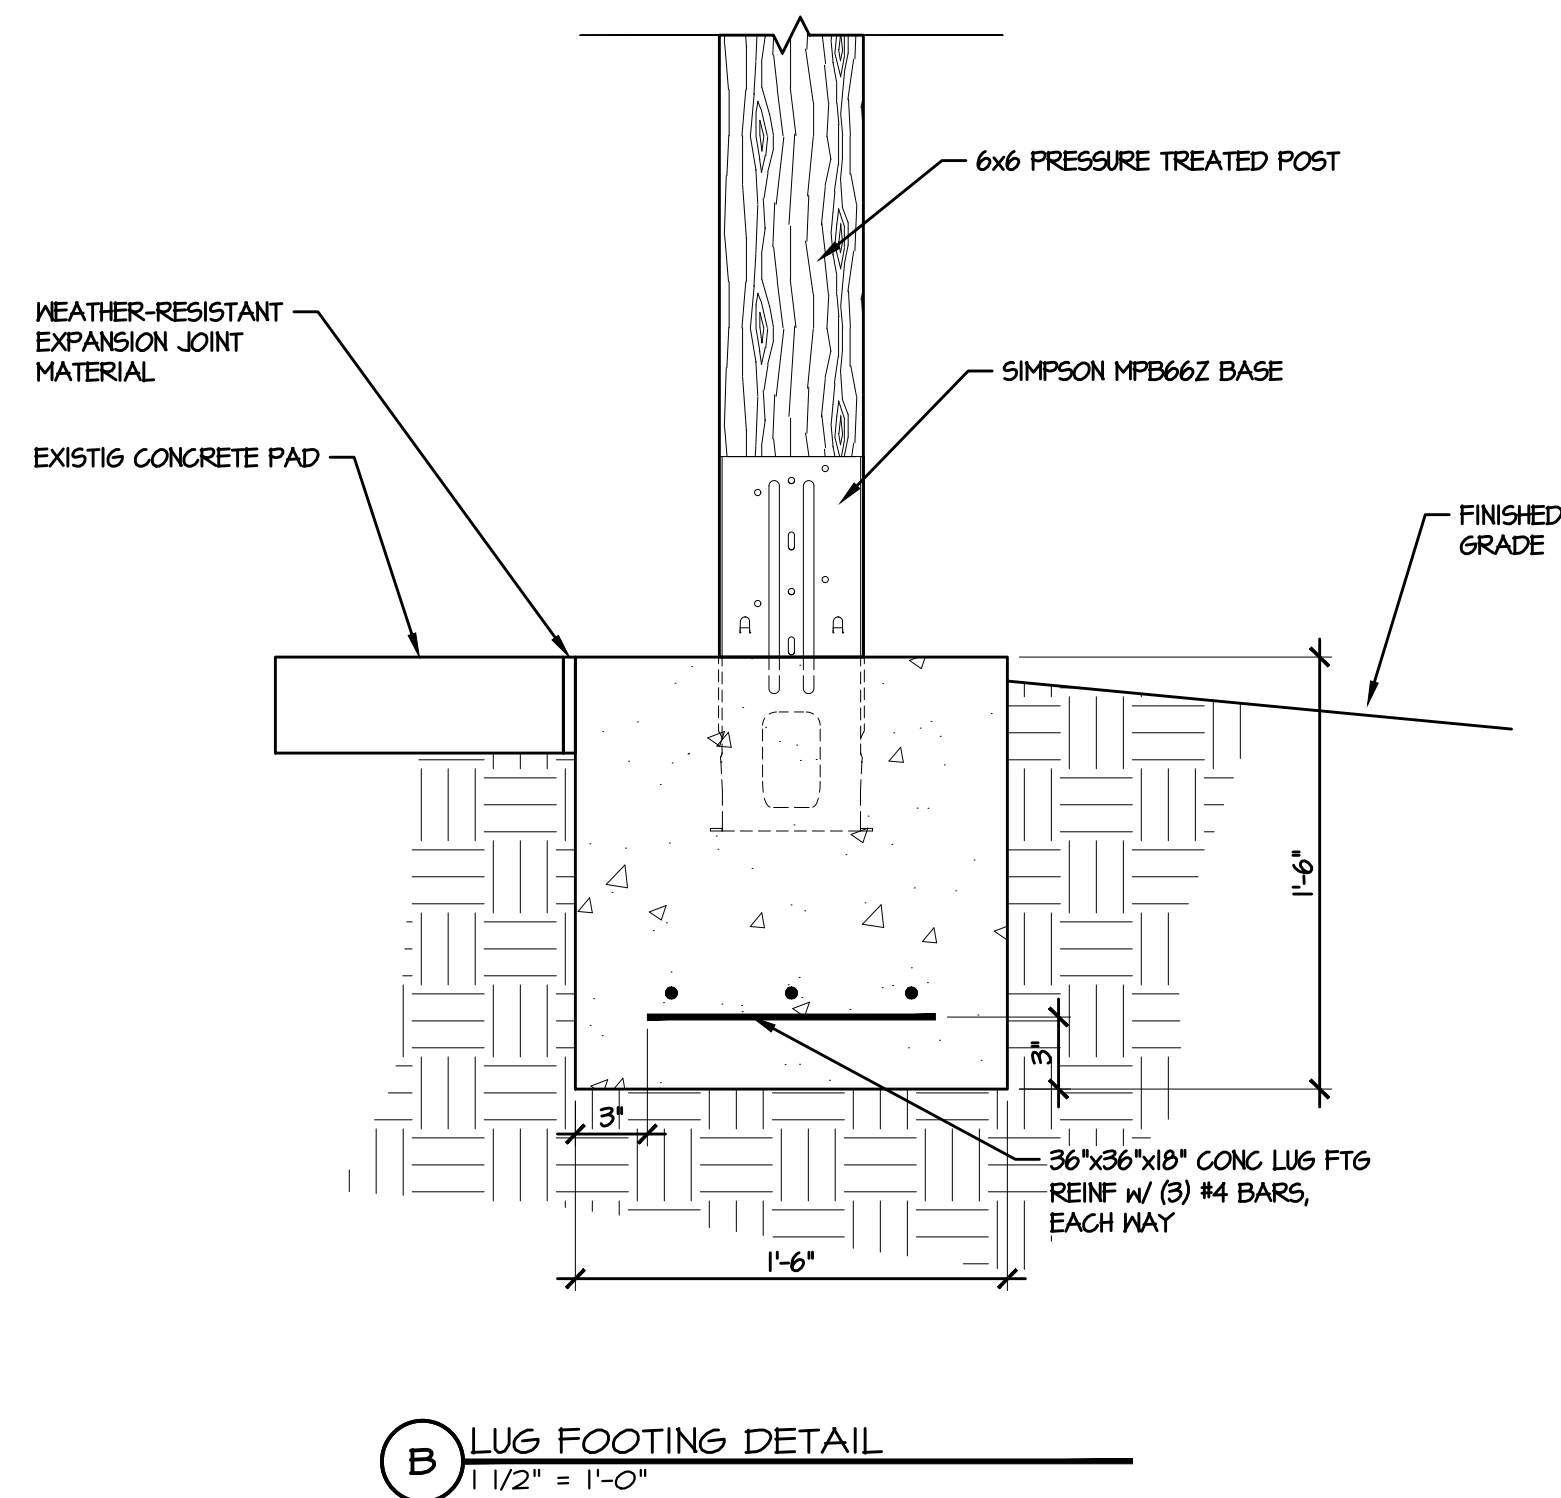
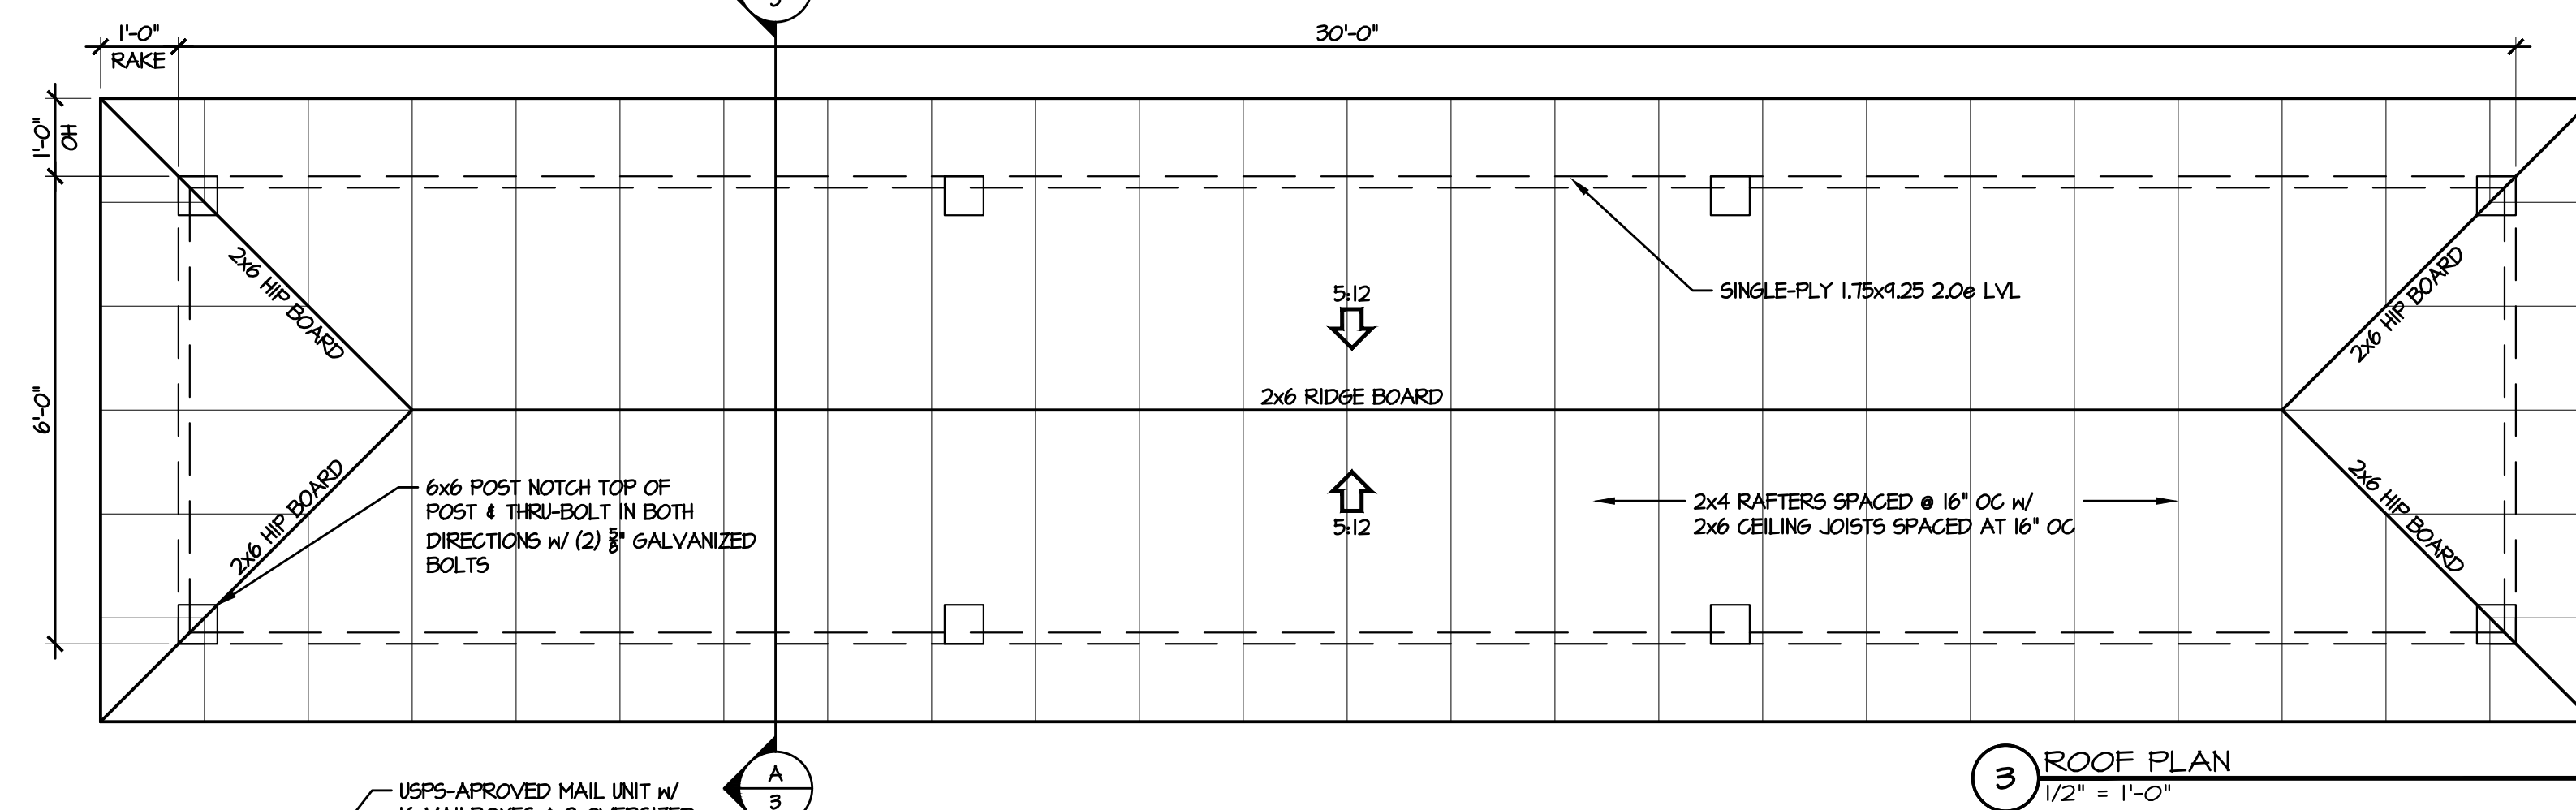
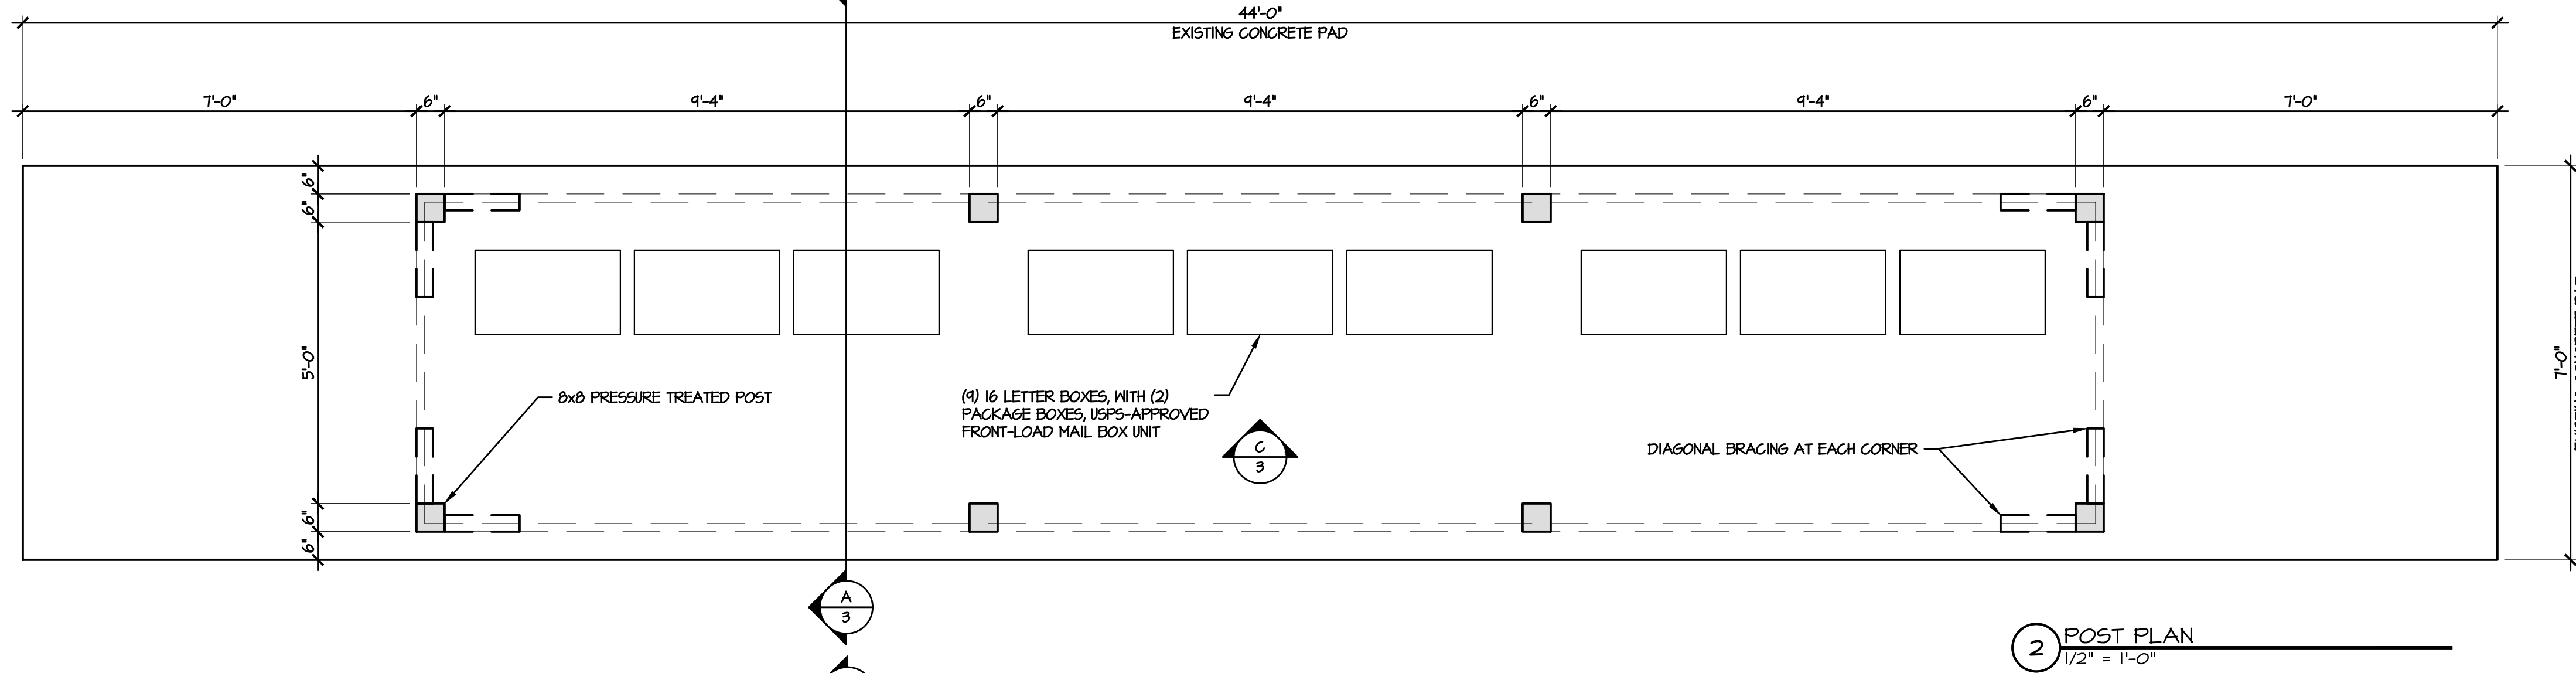
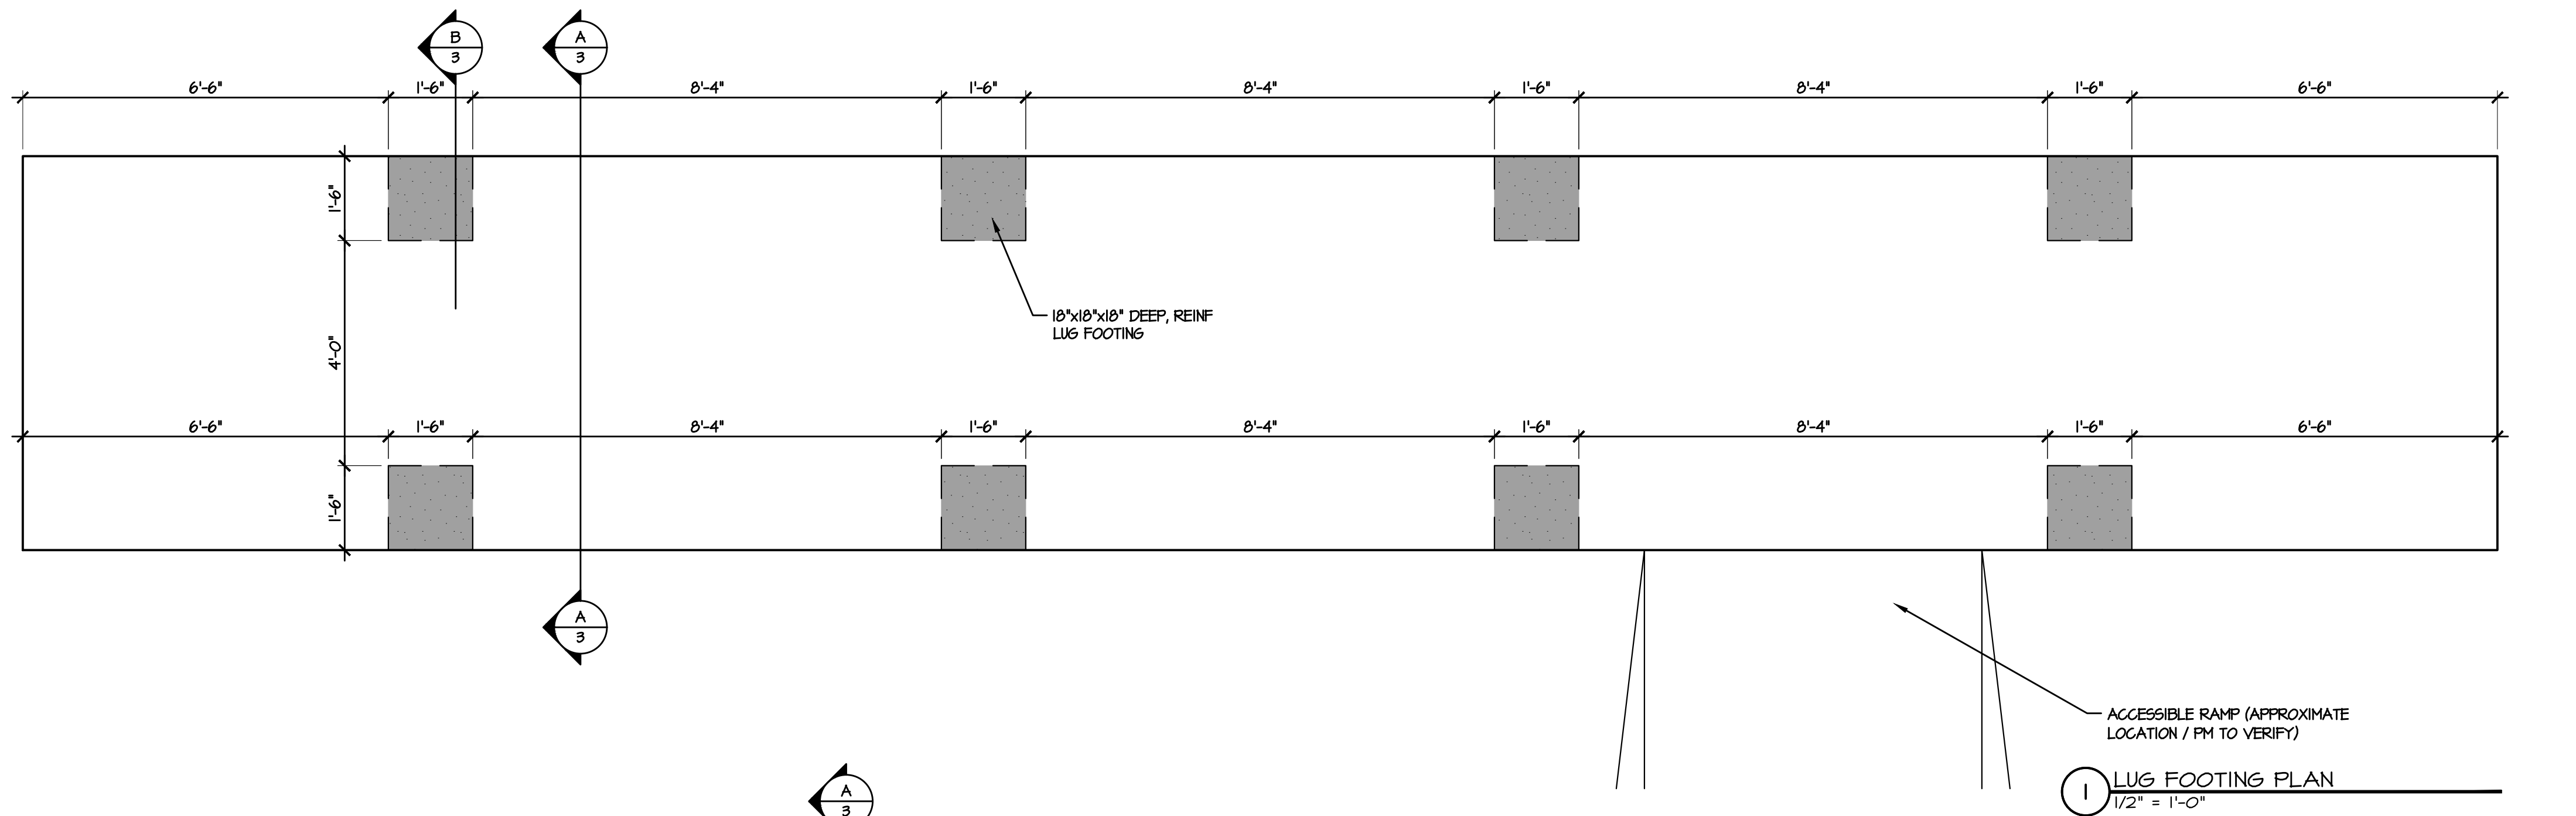


D:\CAVINESS AND CATES\CAVINESS AND CATES\DUCKS LANDING\DUCKS LANDING PICNIC-MAIL SHELTER.dwg, 5/7/2025 12:40:50 PM, 1:1

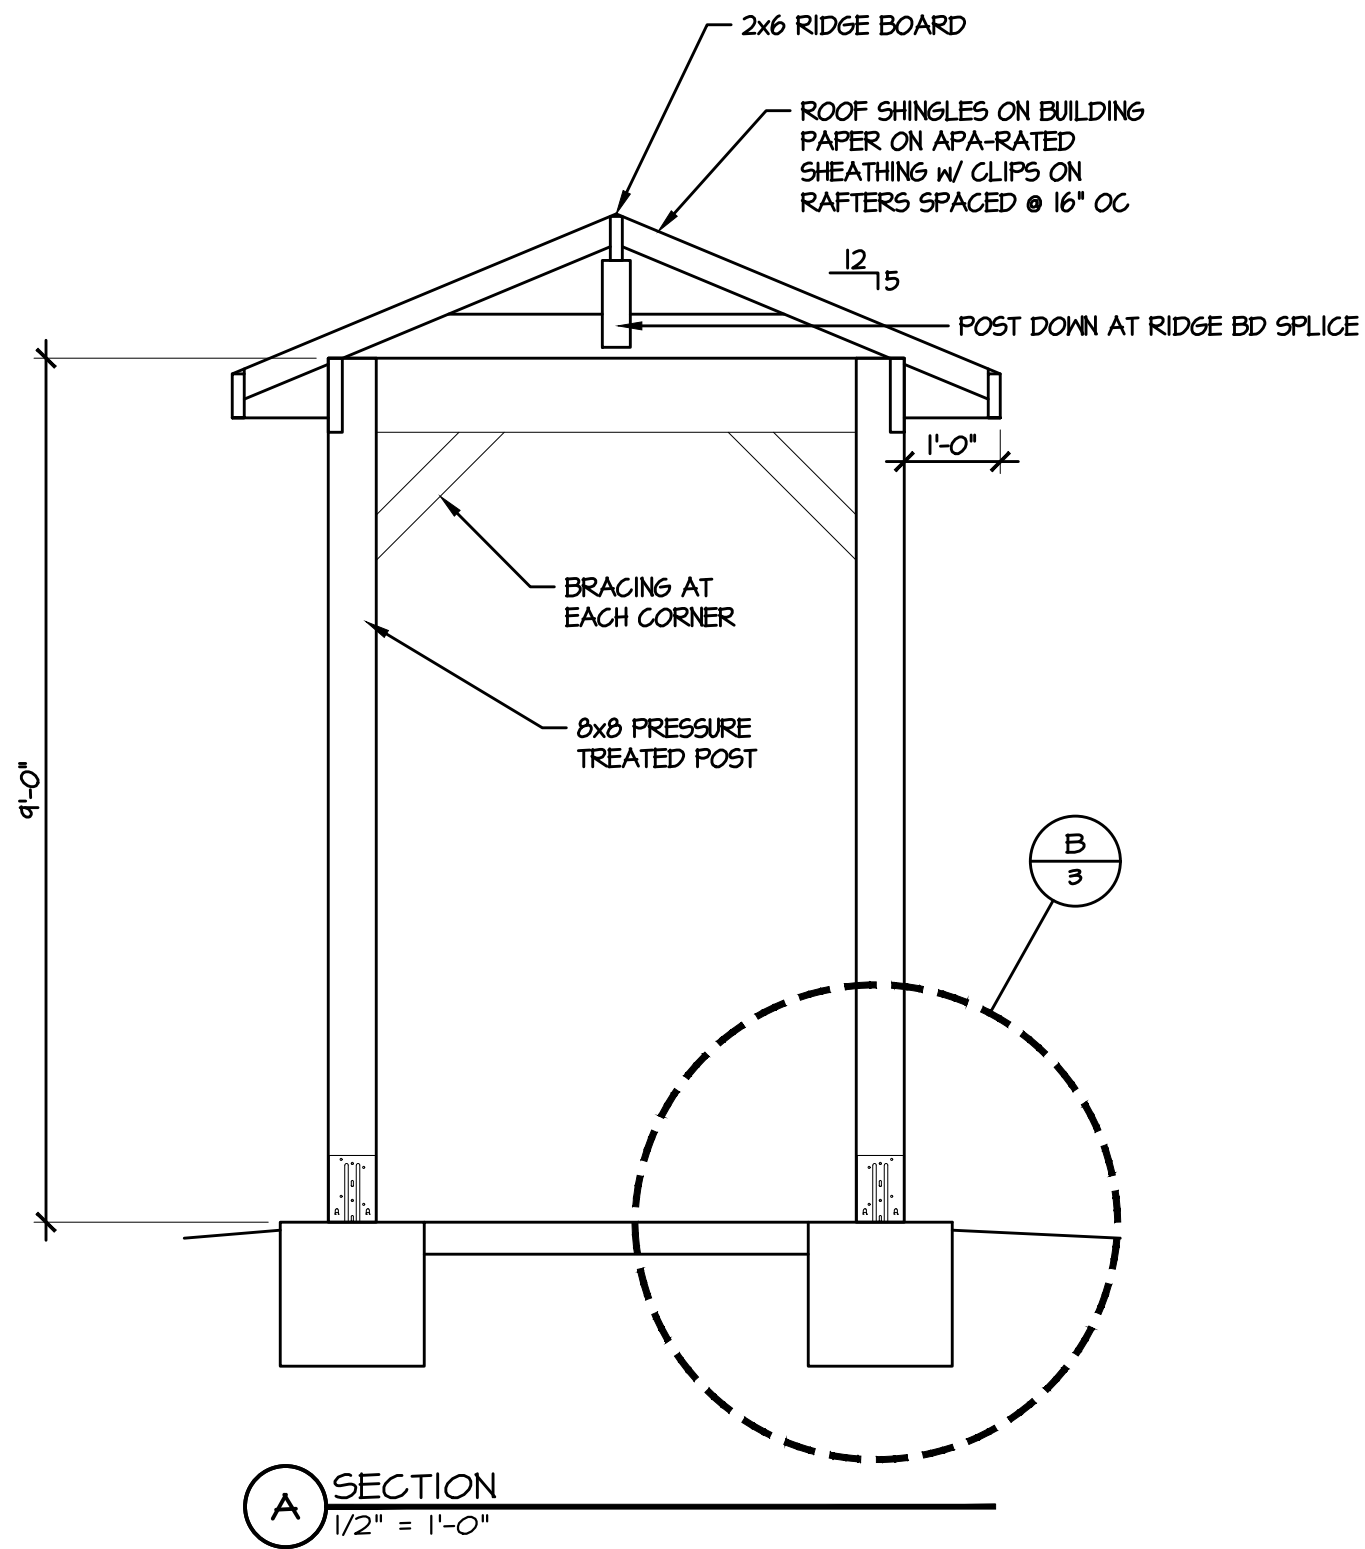

© 2023 Caviness & Cates

639 Executive Place
Suite 400
Fayetteville, NC 28305
Office: 910-481-0503
Sales: 910-240-4210
Fax: 910-481-0585

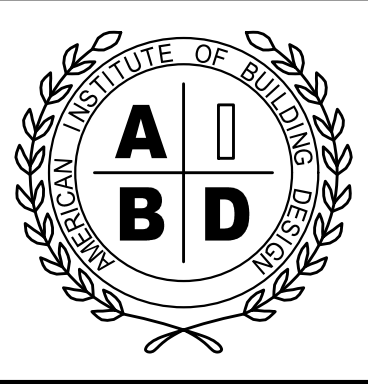

PLAN NAME/NUMBER:
DUCK'S LANDING

SHEET TITLE:
MAIL KIOSK DETAILS

PLAN NO.:
DUCK

DATE:
MARCH 2025

REVISIONS:	

SHEET NO:

3