

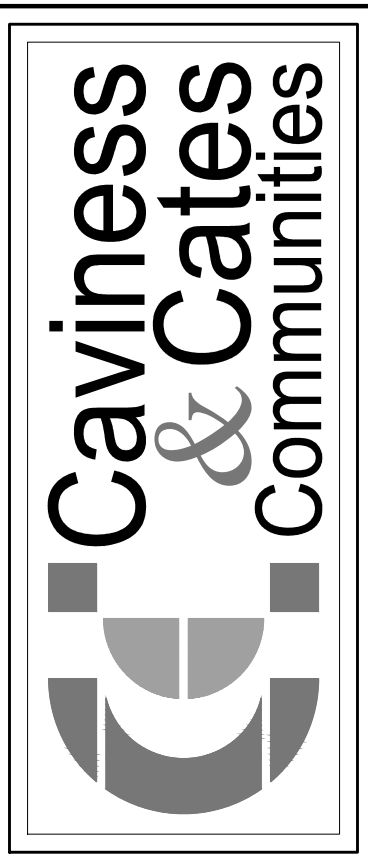
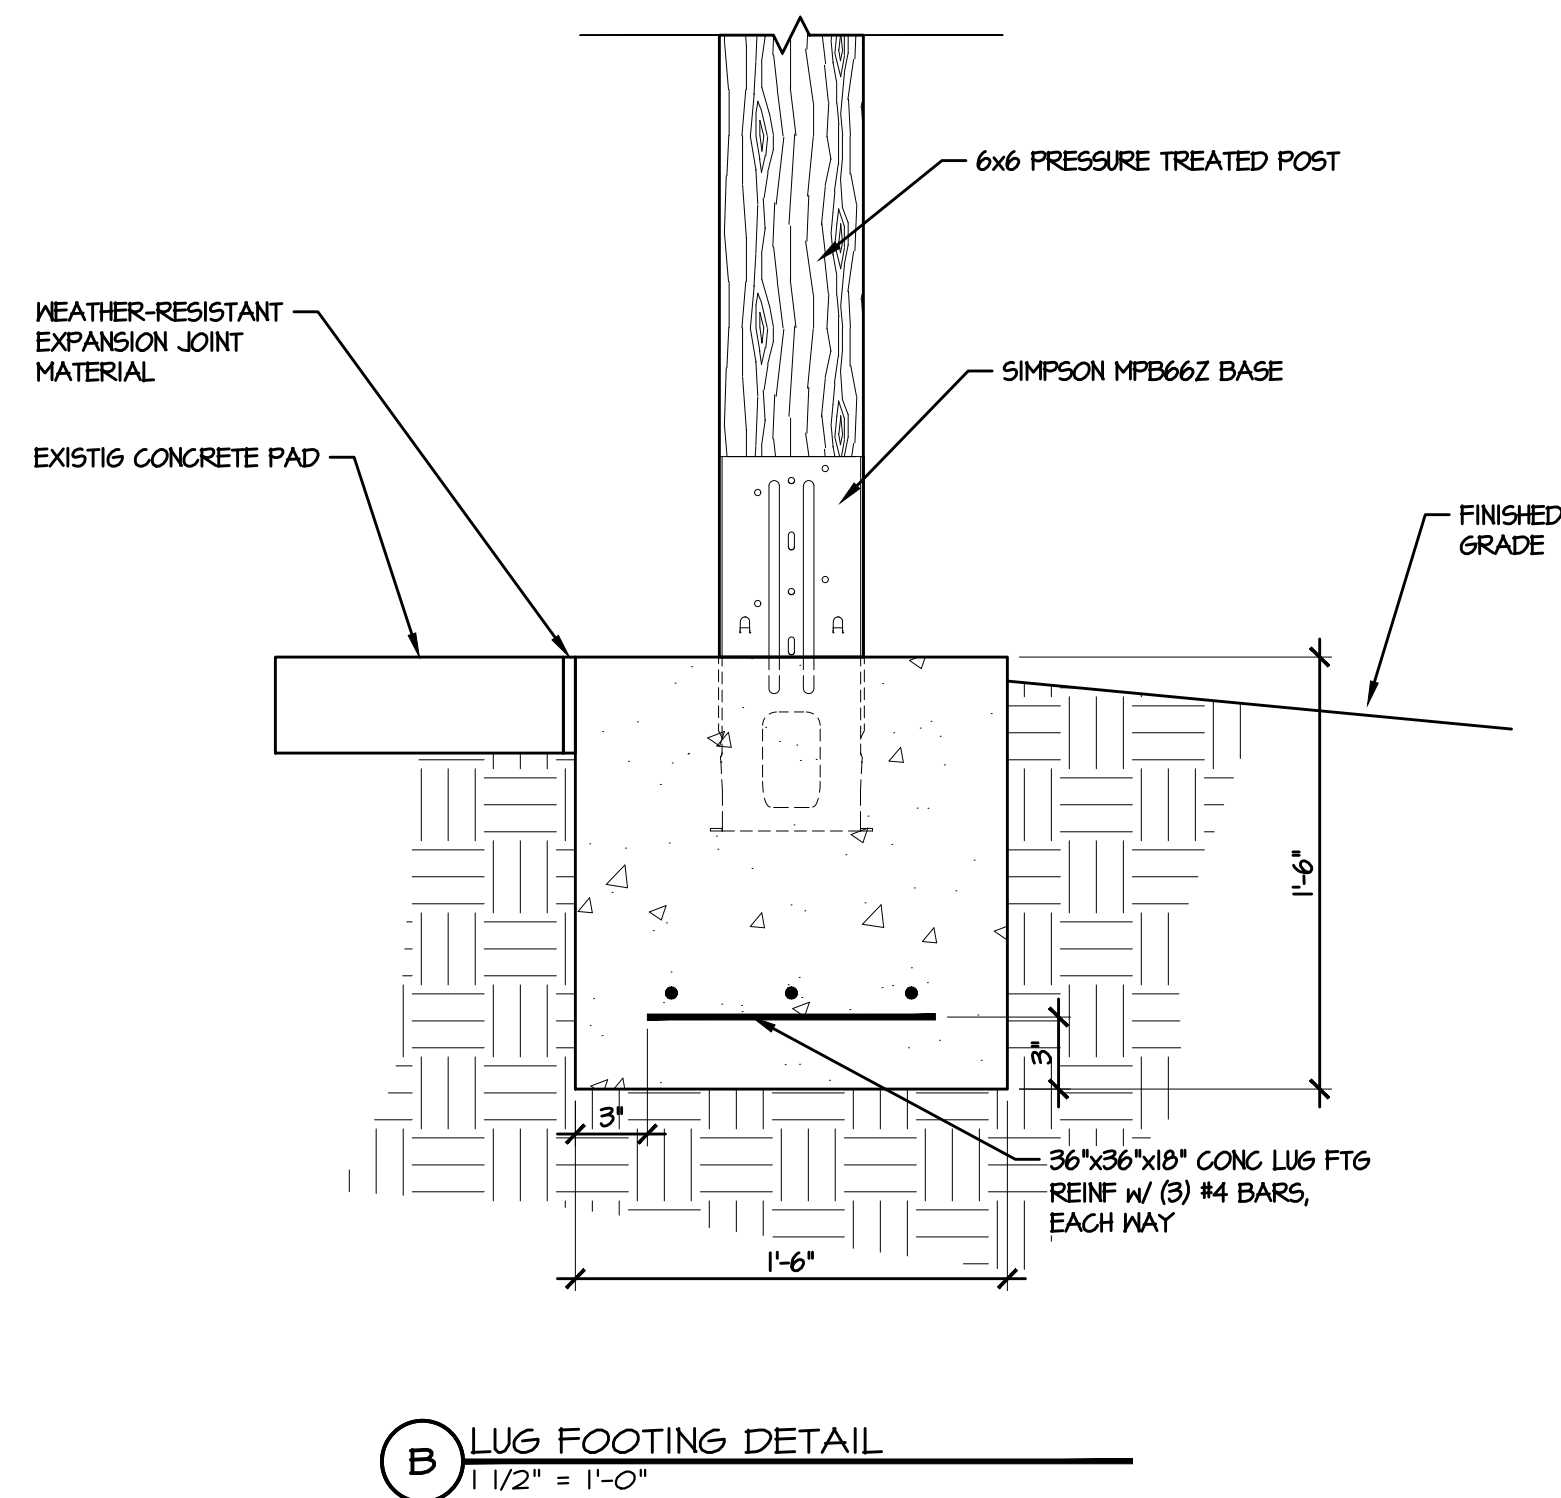
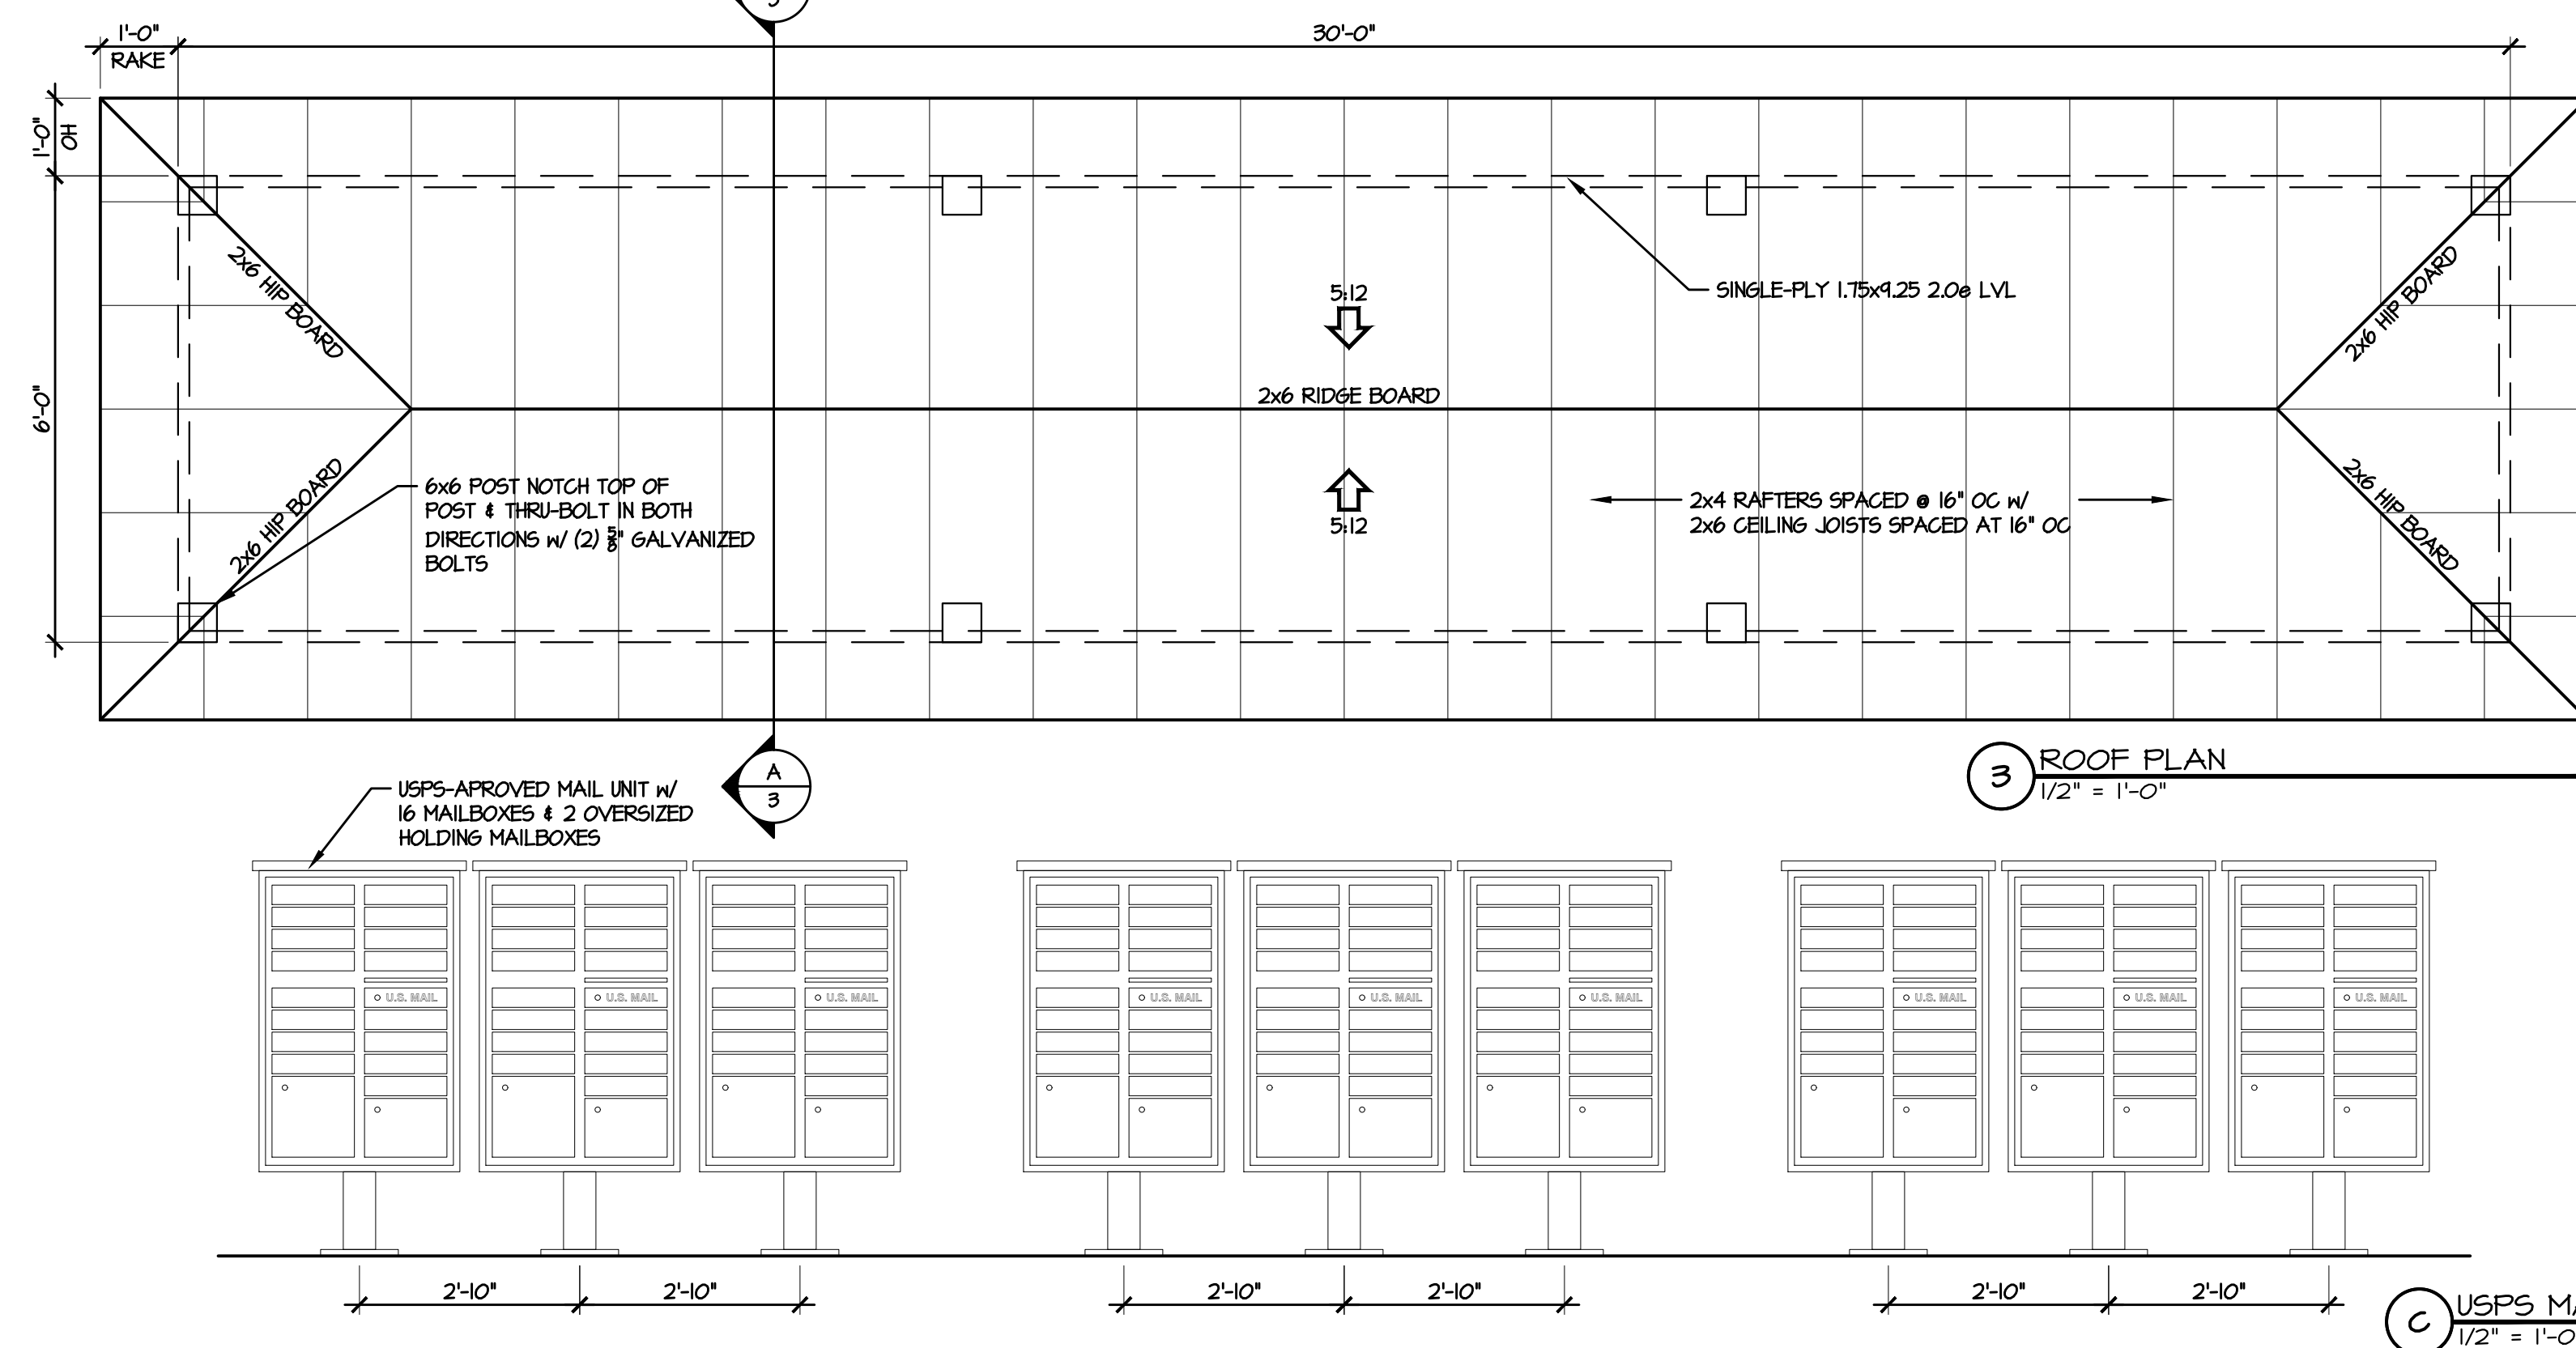
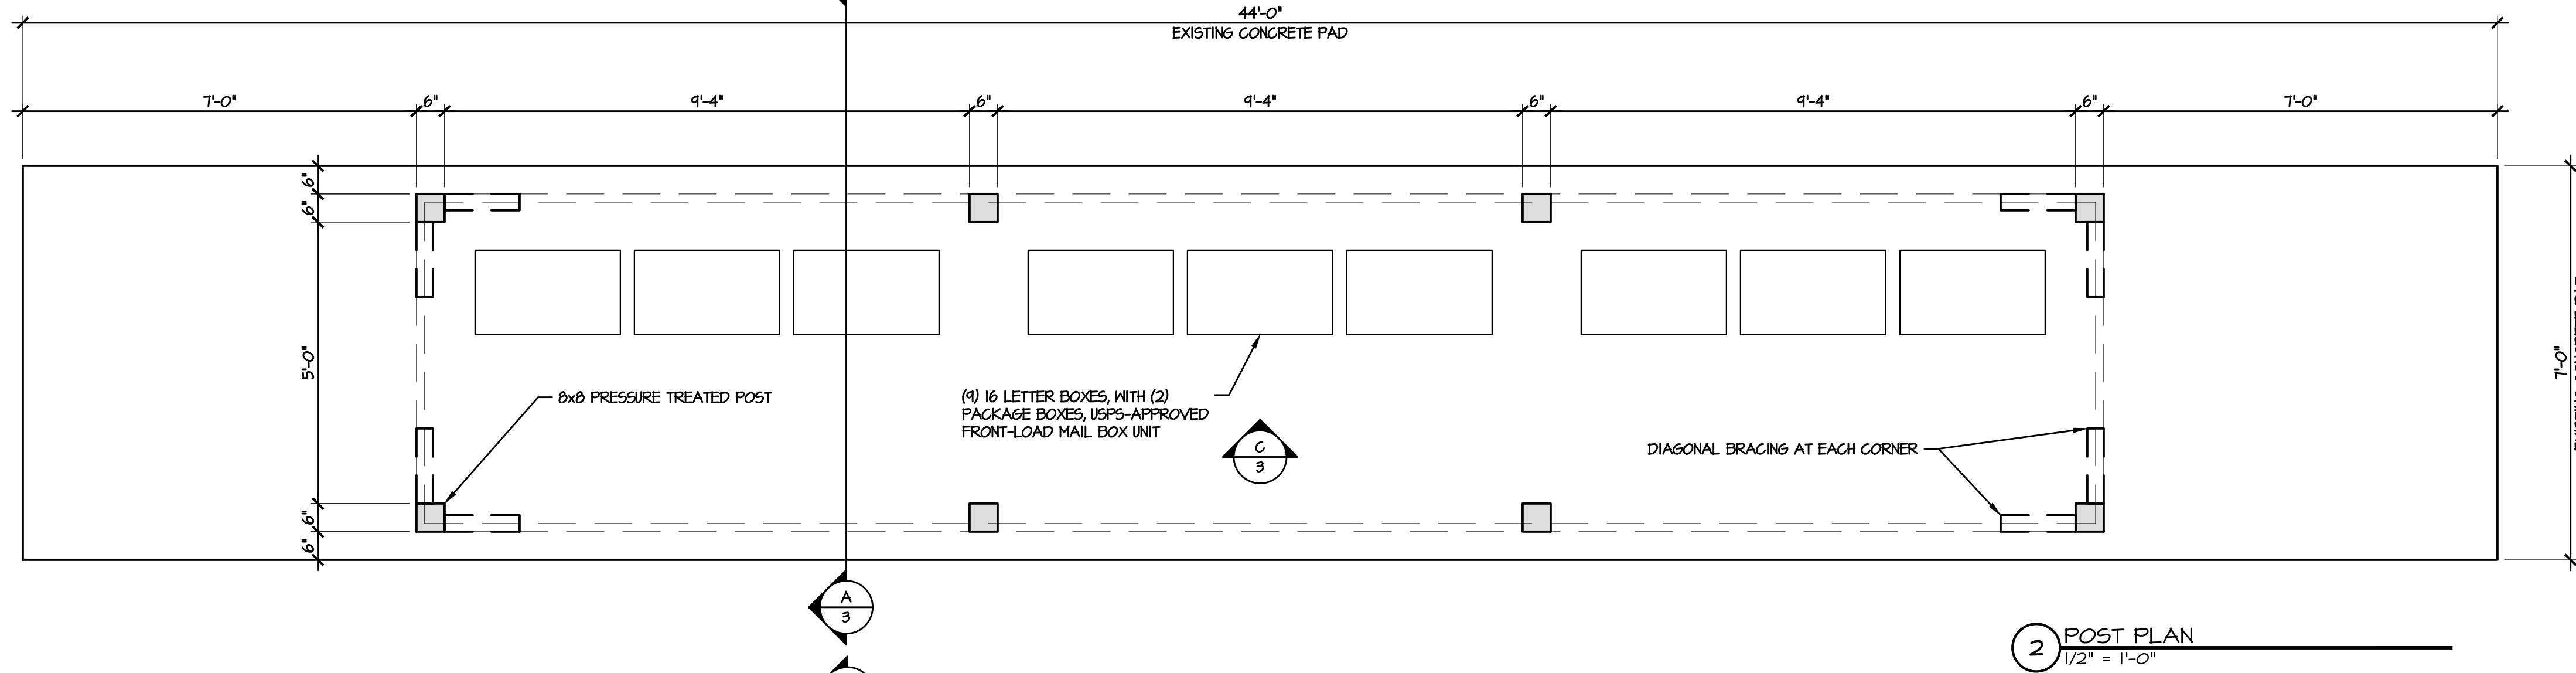
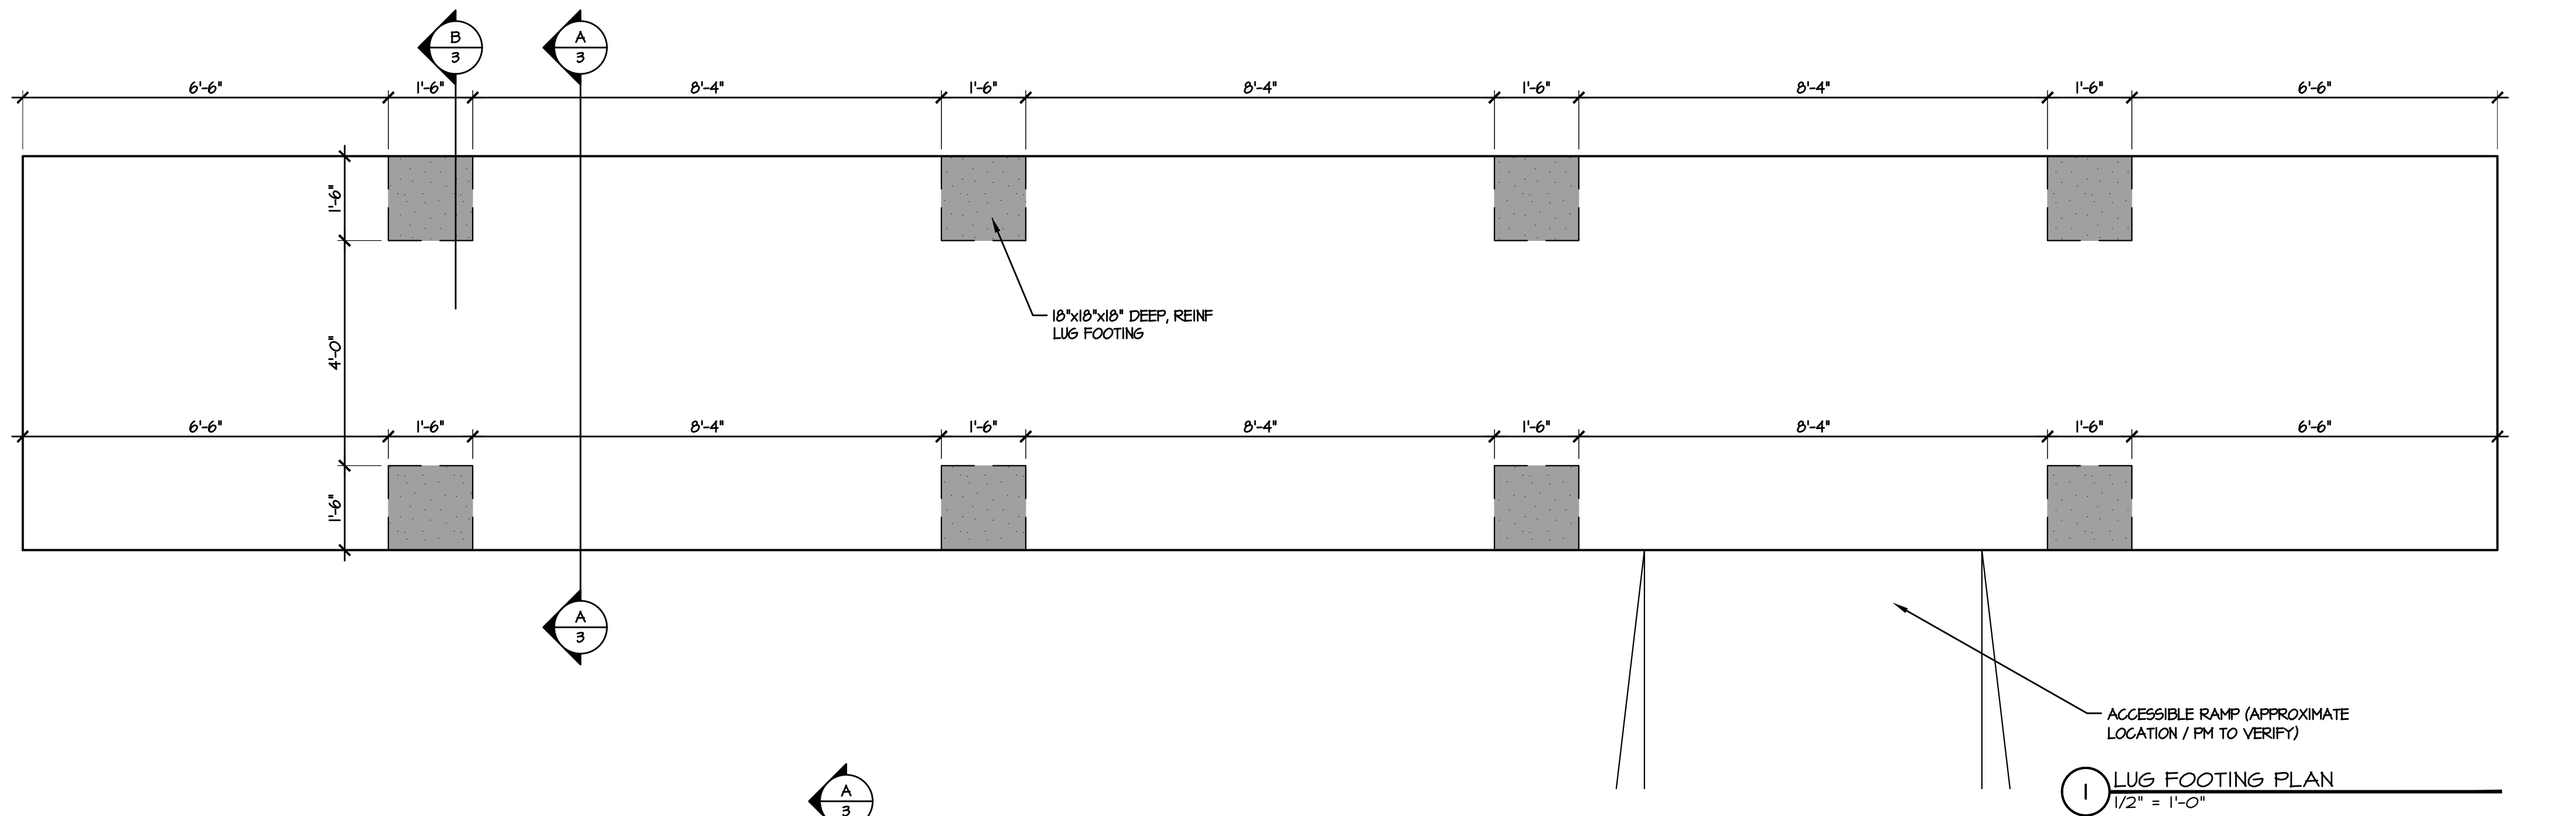


D:\Caviness and Cates\Caviness and Cates\DUCKS LANDING\DUCKS LANDING PICNIC-MAIL SHELTER.dwg, 5/7/2025 12:40:50 PM, 1:1

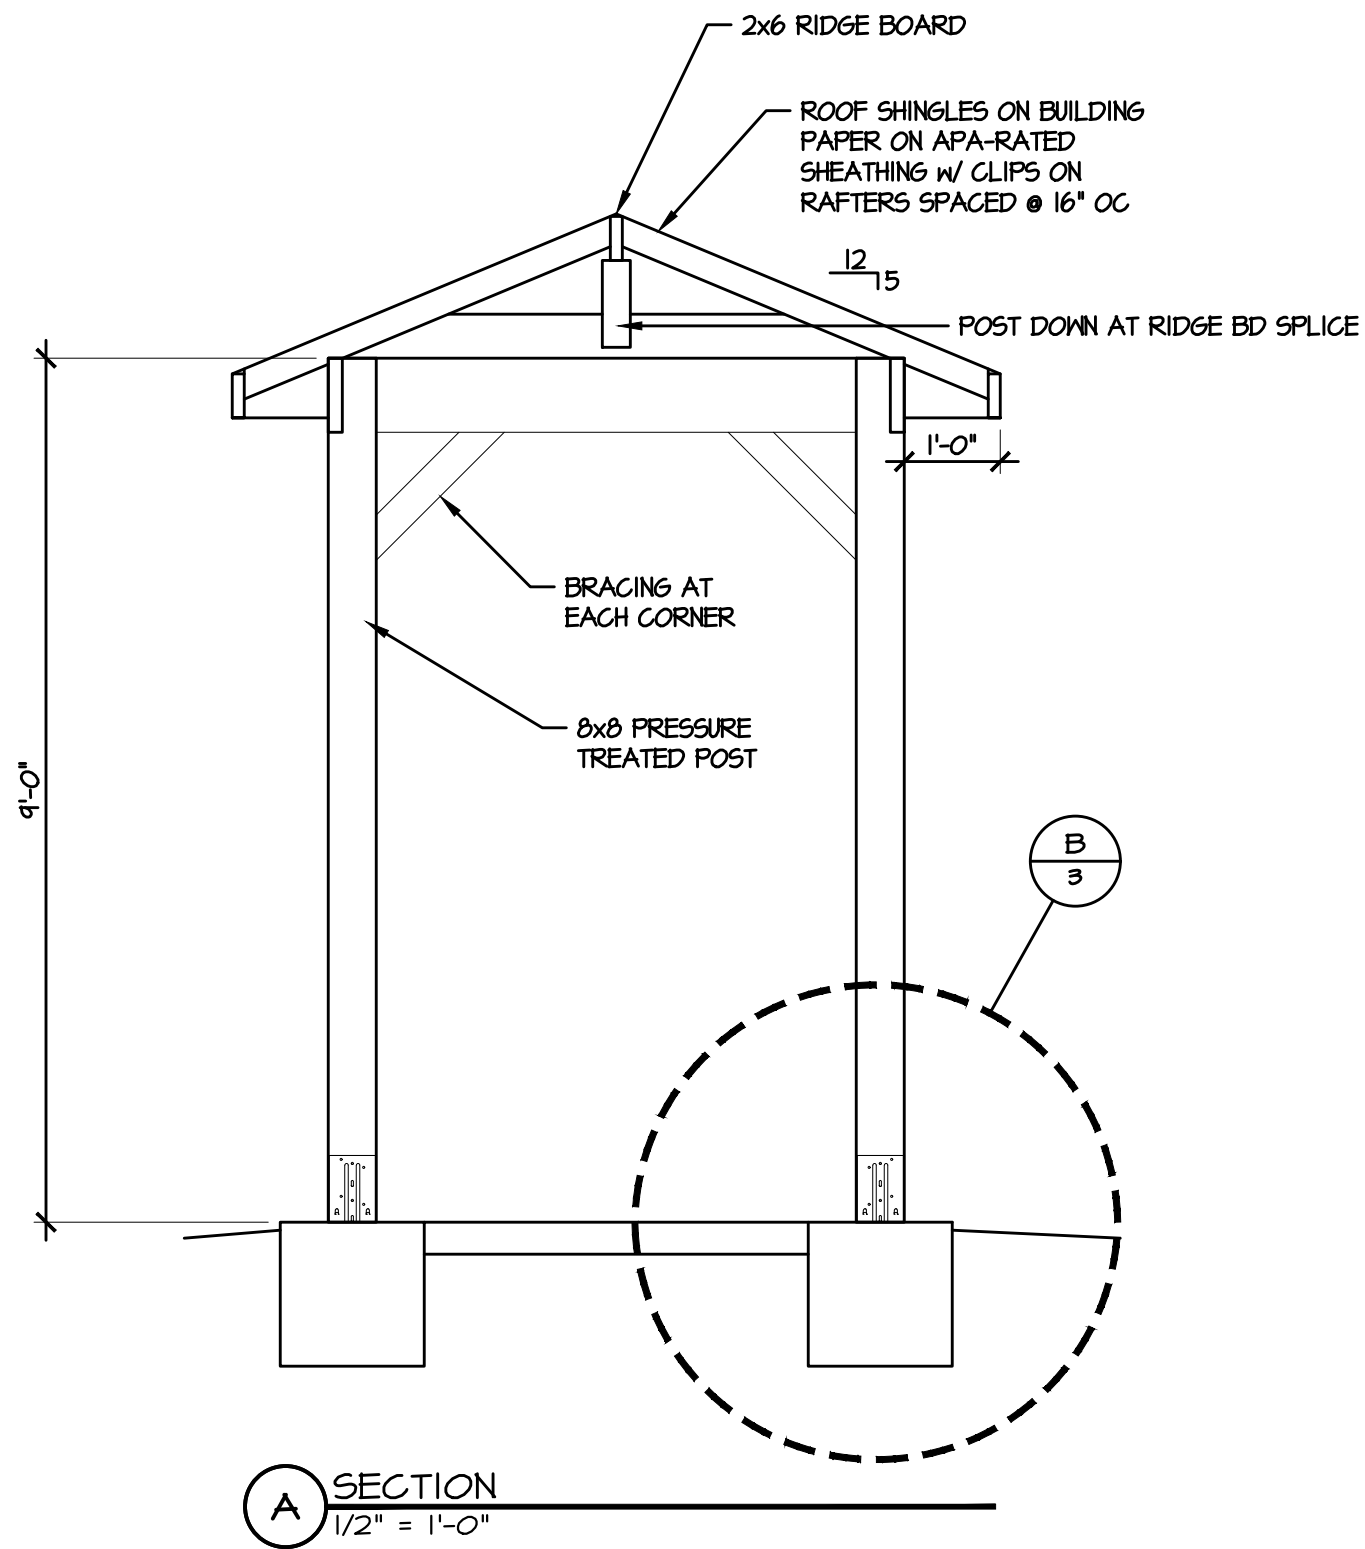

© 2023 Caviness & Cates

639 Executive Place
Suite 400
Fayetteville, NC 28305
Office: 910-481-0503
Sales: 910-240-4210
Fax: 910-481-0585

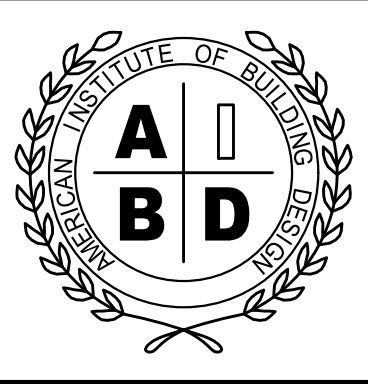

PLAN NAME/NUMBER: **DUCK'S LANDING**
SHEET TITLE: **MAIL KIOSK DETAILS**

PLAN NO: **DUCK**

DATE: **MARCH 2025**

REVISIONS:	

SHEET NO: **3**