



WILLSCOT

TM

50' x 10' OFFICE TRAILER

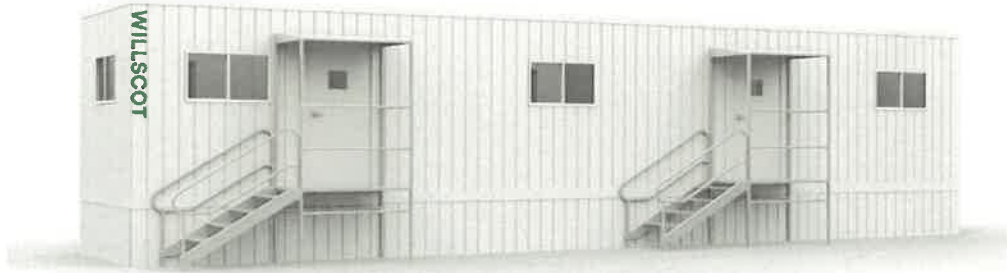

In addition to your office solution, we can provide additional products and services that complete your space- creating a more productive, comfortable, and safe work environment.

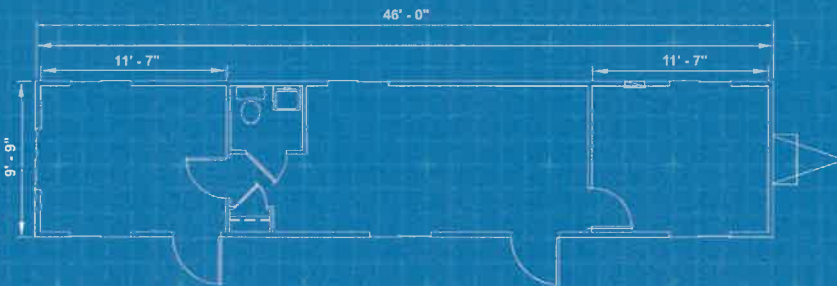

CUSTOMIZATION

- Steps & Ramps
- Furniture & Appliances
- Technology
- Site Services
- Loss Protection

Dimensions

- 50' Long (including hitch)
- 46' Box size
- 10' Wide
- 8' Ceiling height

Exterior Finish

- Aluminum or wood siding
- I-Beam Frame
- Standard drip rail gutters

Interior Finish

- Paneled walls
- Carpet or vinyl tile floor
- Gypsum or T-grid suspended ceiling

Electric

- Fluorescent ceiling lights
- Breaker panel

Heating/Cooling

- Central HVAC or thru-wall AC

Windows/Doors

- Horizontal slider windows
- (2) Vision panel doors with standard locks or (2) steel doors with dead bolt lock

Other

- Private office(s)
- Optional restroom

** Photos are representational; actual products vary.
Additional floor plans and specifications may vary from those shown and are subject to in-stock availability*

800.782.1500 | WILLSCOT.COM

