


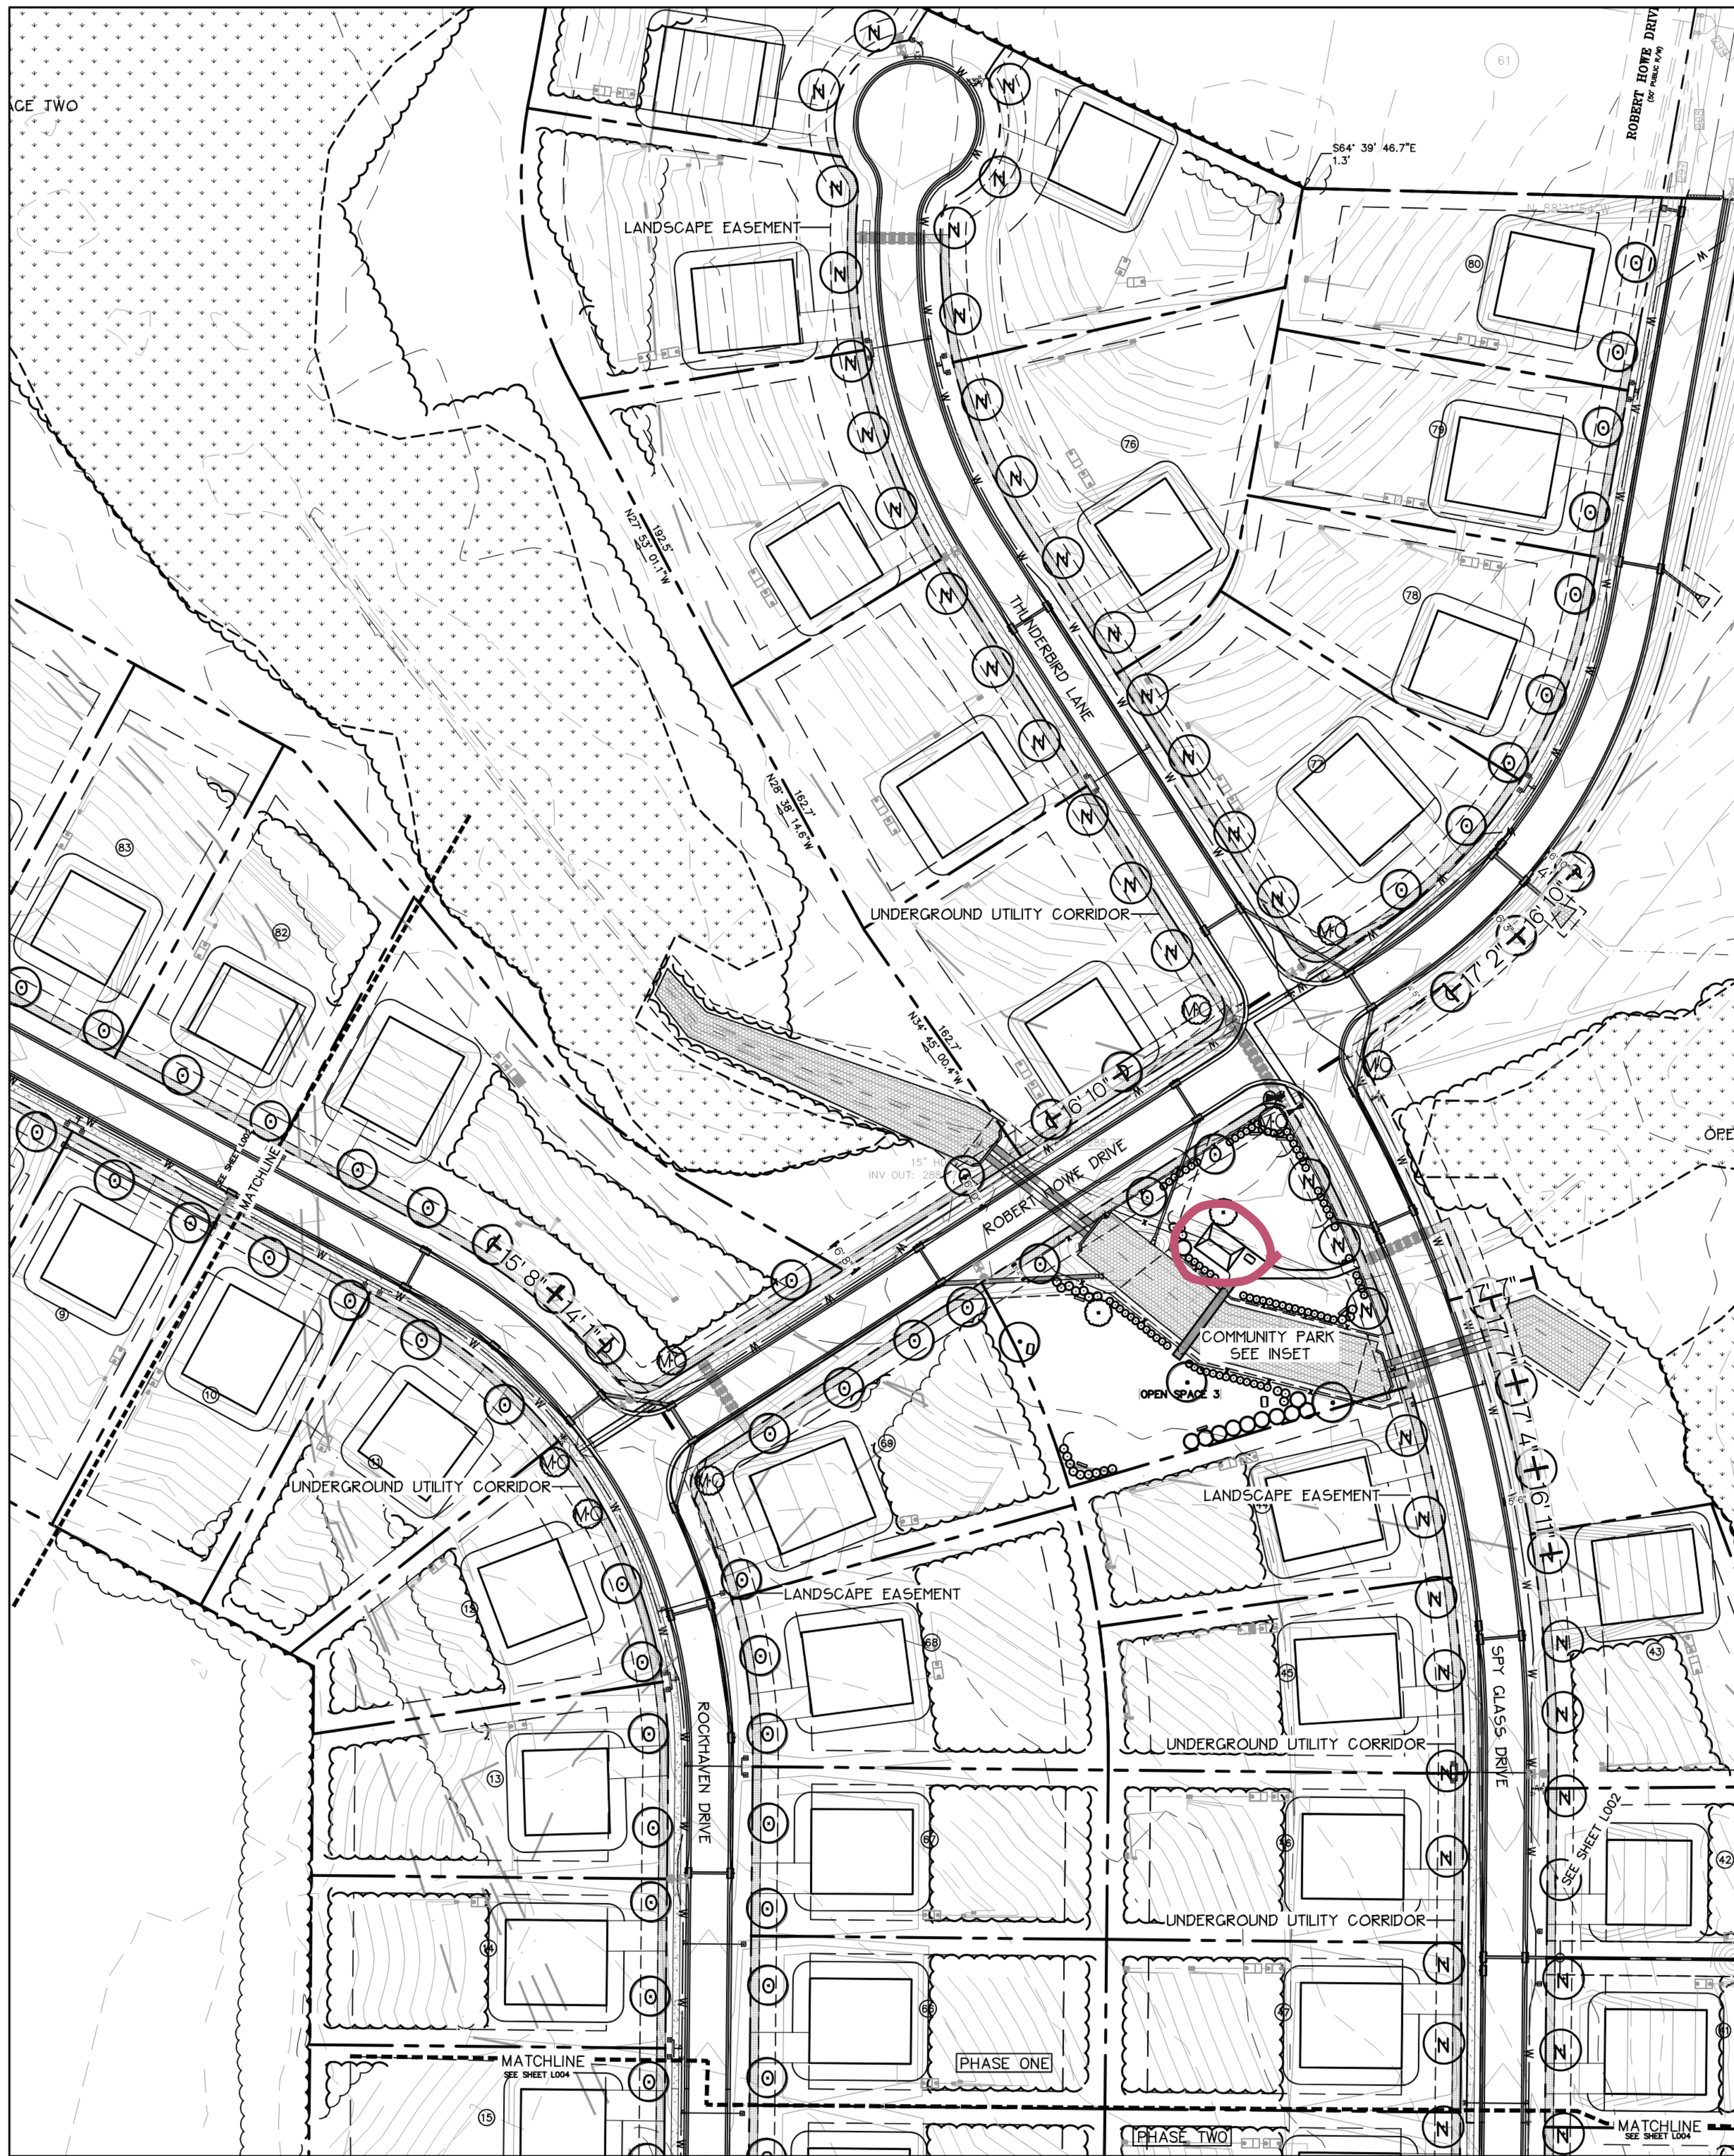
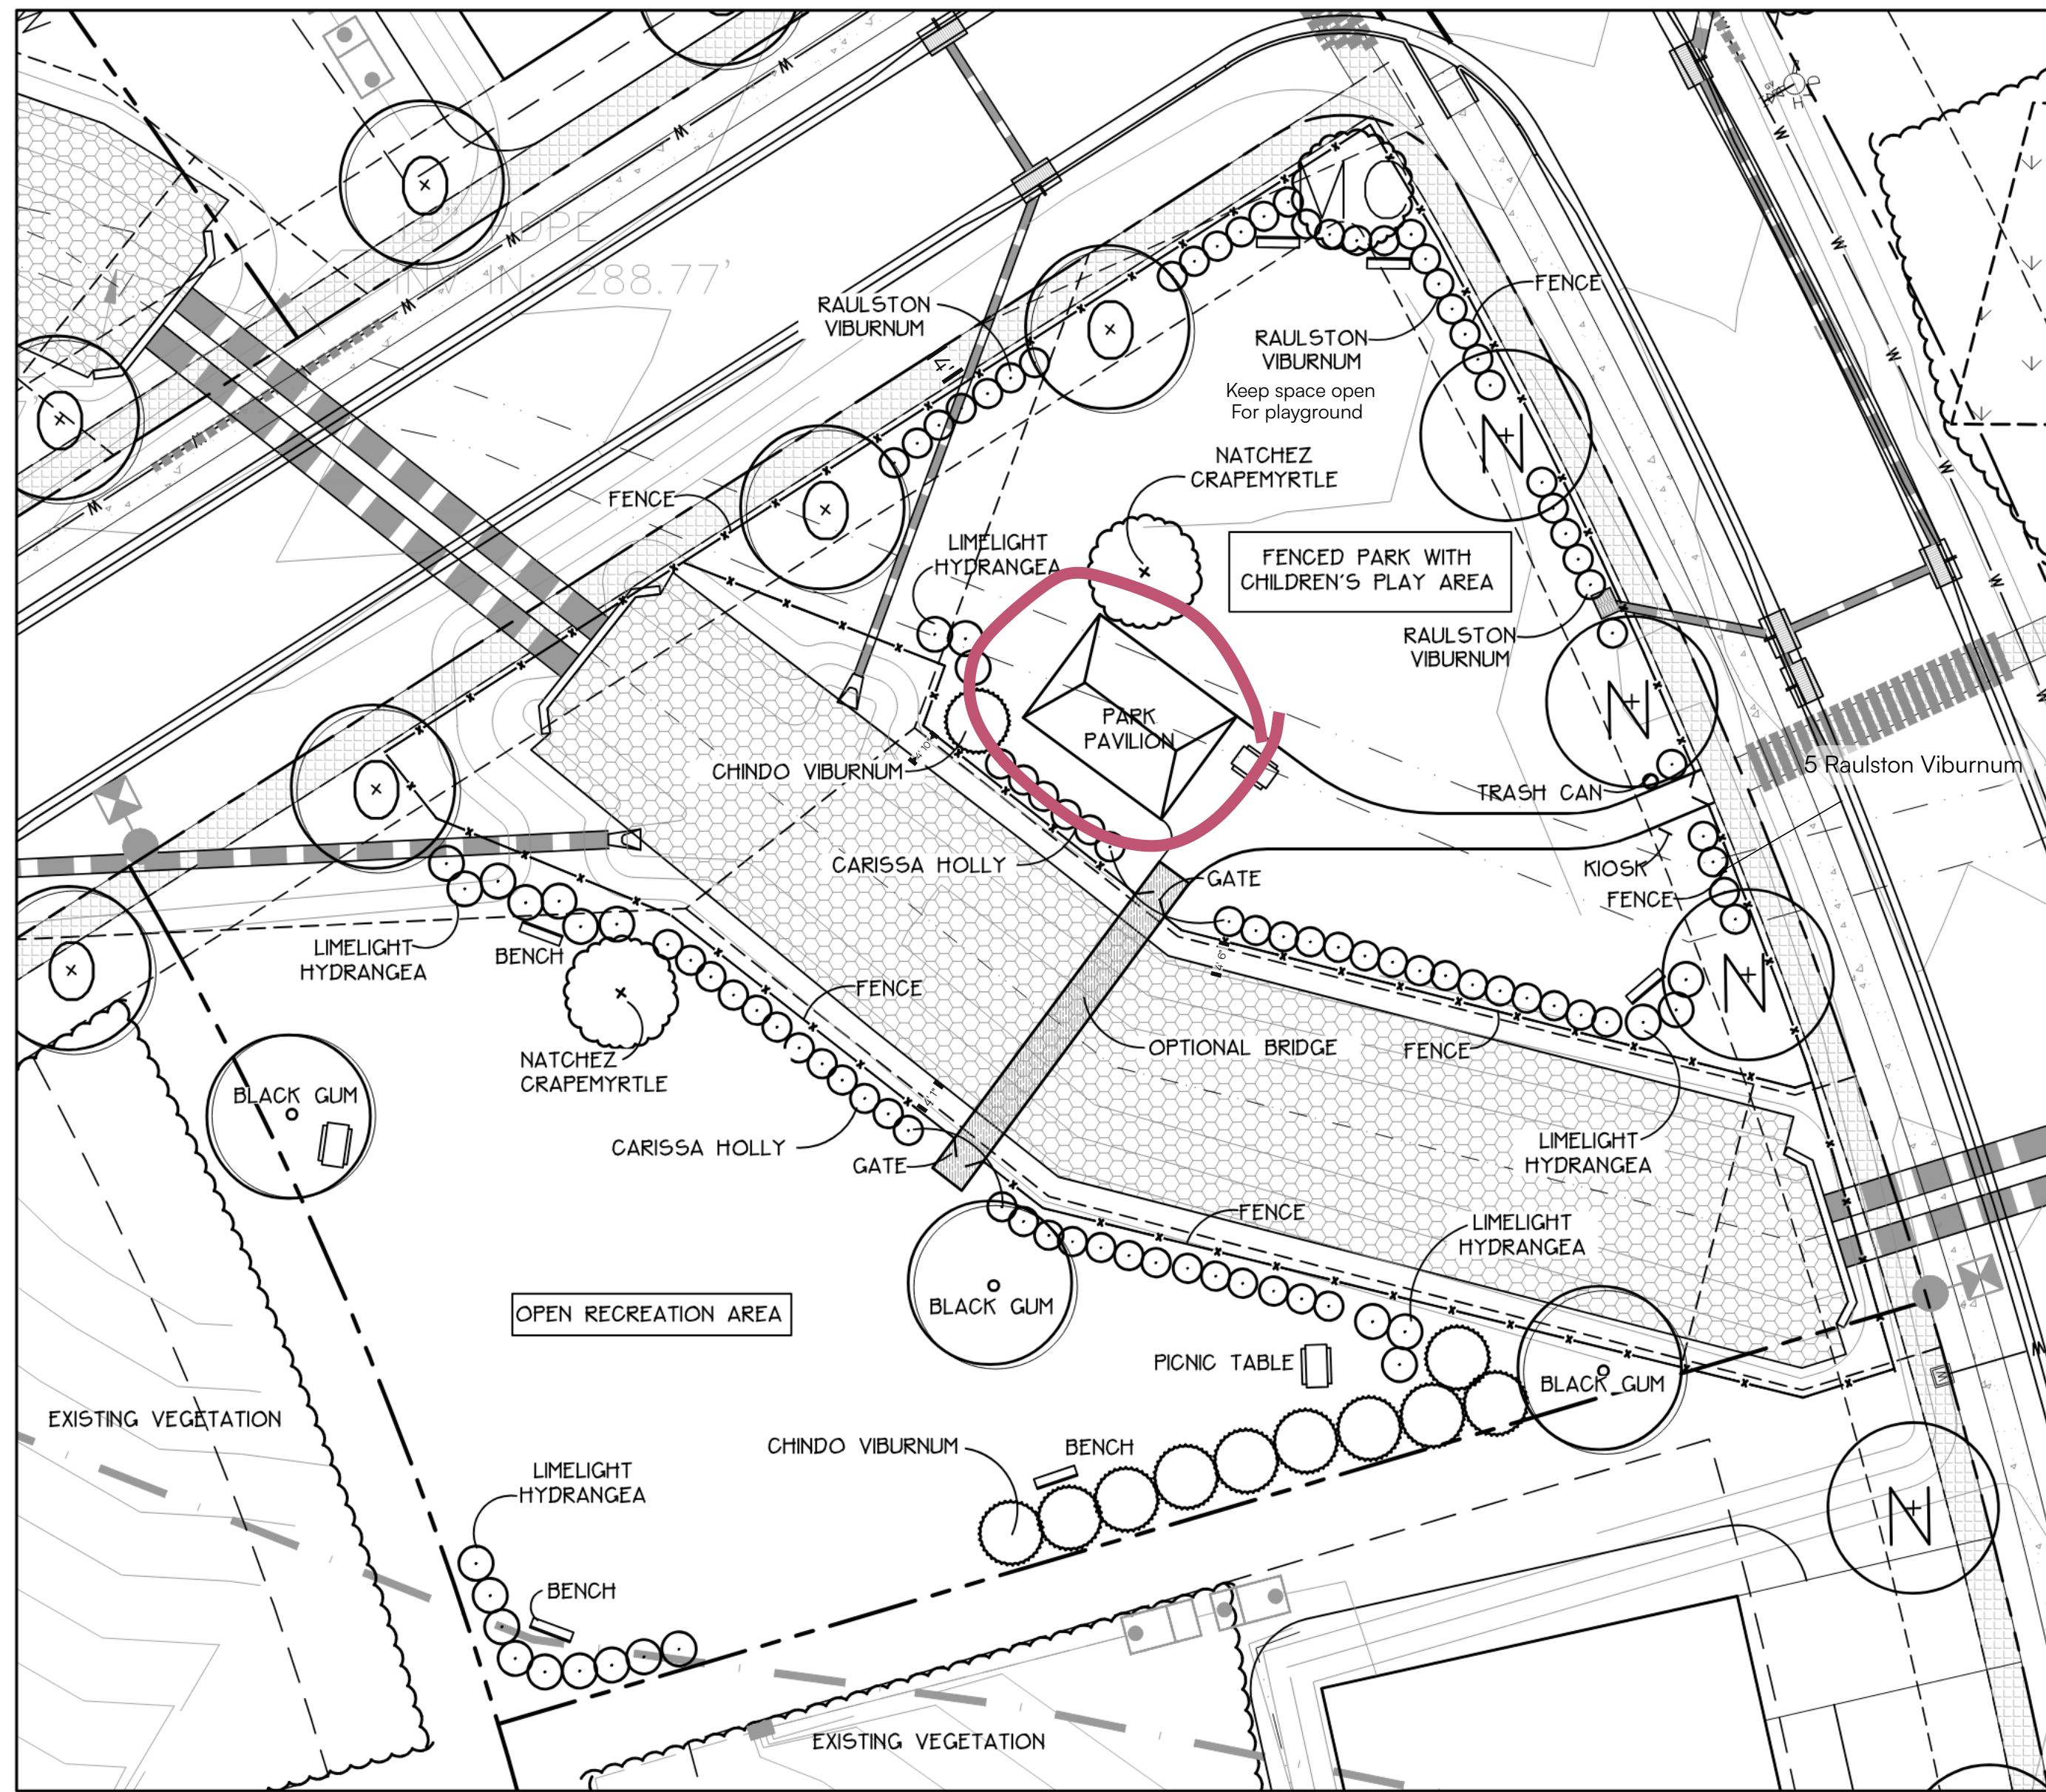
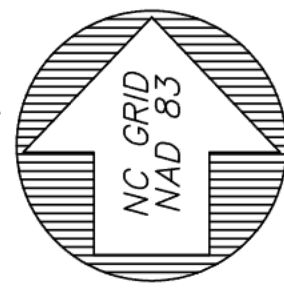


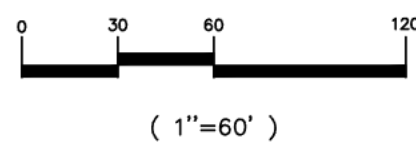

PHASE ONE STREET TREES 2

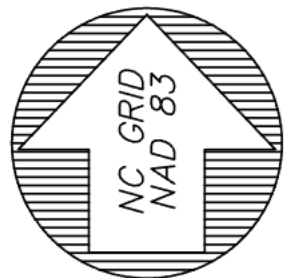

OPEN SPACE THREE-COMMUNITY PARK

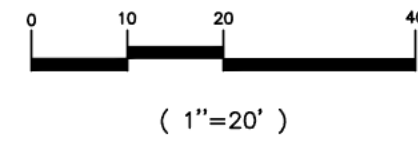

STREET TREE KEY



- OVERCUP OAK, 2"
- NUTTALL OAK, 2"
- MUSKOGEE CrapeMYRTLE, 2"

Source: Worthington Farms

POSITION ALL STREET TREES A MINIMUM OF 5' FROM SIDEWALKS OR OTHER PAVING.

R.T. Peter
Landscape Architecture
Raleigh, North Carolina
919-971-3648 bob.p@rtpla.com

Ballentine
Associates, PA
221 Providence Road
Raleigh, NC 27604
919.929.0481
ballentineassociates.com

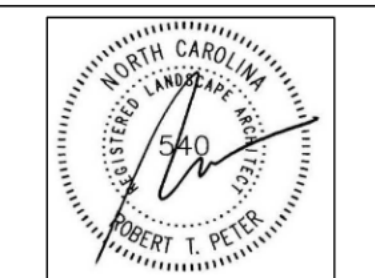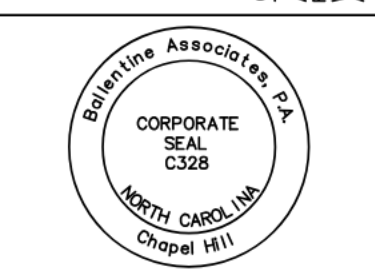

DATE	
REVISIONS	
NUM	

OWNER INFORMATION
KB HOME
4506 S. MIAMI BLVD.
#100
DURHAM, NC 27703
OWNERS REPRESENTATIVE:
R. SCOTT JOHNSON
PH: (919) 422-8606
FAX:
EMAIL: rjohnson@kbhome.com

DATE	
ISSUED	
ISSUED FOR CONSTRUCTION	

BIRCHWOOD TRAILS SUBDIVISION
FUQUAY VARINA, HARNETT COUNTY, NORTH CAROLINA
CONSTRUCTION DRAWINGS

JOB NUMBER: 121010.06
DATE: 23 AUG 24
SCALE: AS SHOWN
DRAWN BY: RTP
REVIEWED BY: RTP

SHEET
L003