


B.M. 2025, PG. 334-338

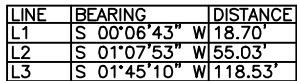

IMPERVIOUS SURFACES	S.F.
HOUSE	3,000
WALK & DRIVE	780
PORCH	120
MISC	40
TOTAL	3,940

	AIR CONDITIONER		INVERT
	BACK OF CURB		IRON PIPE SET
	BACK FLOW PREVENTER		IRON ROD SET
	CLEANOUT		LIGHT POLE
	CURB INLET		MAGNETIC NAIL SET
	DRILL HOLE SET		MANHOLE SANITARY SEWER
	EXISTING CONCRETE MONUMENT		MANHOLE STORM SEWER
	EXISTING DRILL HOLE		OVERHEAD WIRES
	EXISTING IRON STAKE		PK NAIL SET
	EXISTING IRON PIPE		POINT NOT SET
	ELECTRIC METER		RAIL ROAD SPIKE
	EXISTING PK NAIL		TELEPHONE PEDESTAL
	ELECTRIC STUB		TRANSFORMER
	FLARED END SECTION		CABLE TV PEDESTAL
	FIRE HYDRANT		UTILITY POLE
	FIBER OPTIC PEDESTAL		WATER METER
	GAS METER		WATER VALVE
	GUY		YARD INLET
	REVISION TRIANGLE		FIELD MEASUREMENT
			SFPTIC

40 0 40

SCALE: 1" = 40'

1. EASEMENT DEFINED IN BOOK OF MAPS 2025
PAGE 234 NOTES FOLLOWING DEPARTMENT OF
TRANSPORTATION SIGNATURE BLOCK.
THIS IS A SITE PLAN AS DEFINED BY G.S. 160D-102 AND
IS NOT INTENDED TO BE ATTACHED TO ANY INSTRUMENT
RECORDED IN THE REGISTER OF DEEDS OFFICE

F.B.

RWK, PA
ENGINEERING ~ SURVEYING
CORPORATE LICENSE: C-1771
101 W. MAIN ST., SUITE 202
GARNER, NC 27529
PHONE (919) 779-4854
FAX (919) 779-4056