
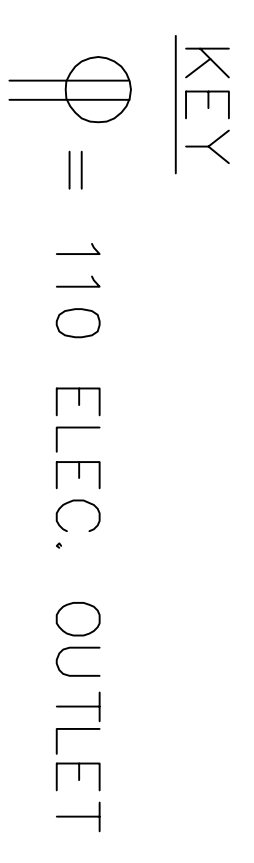


PARKING LOT

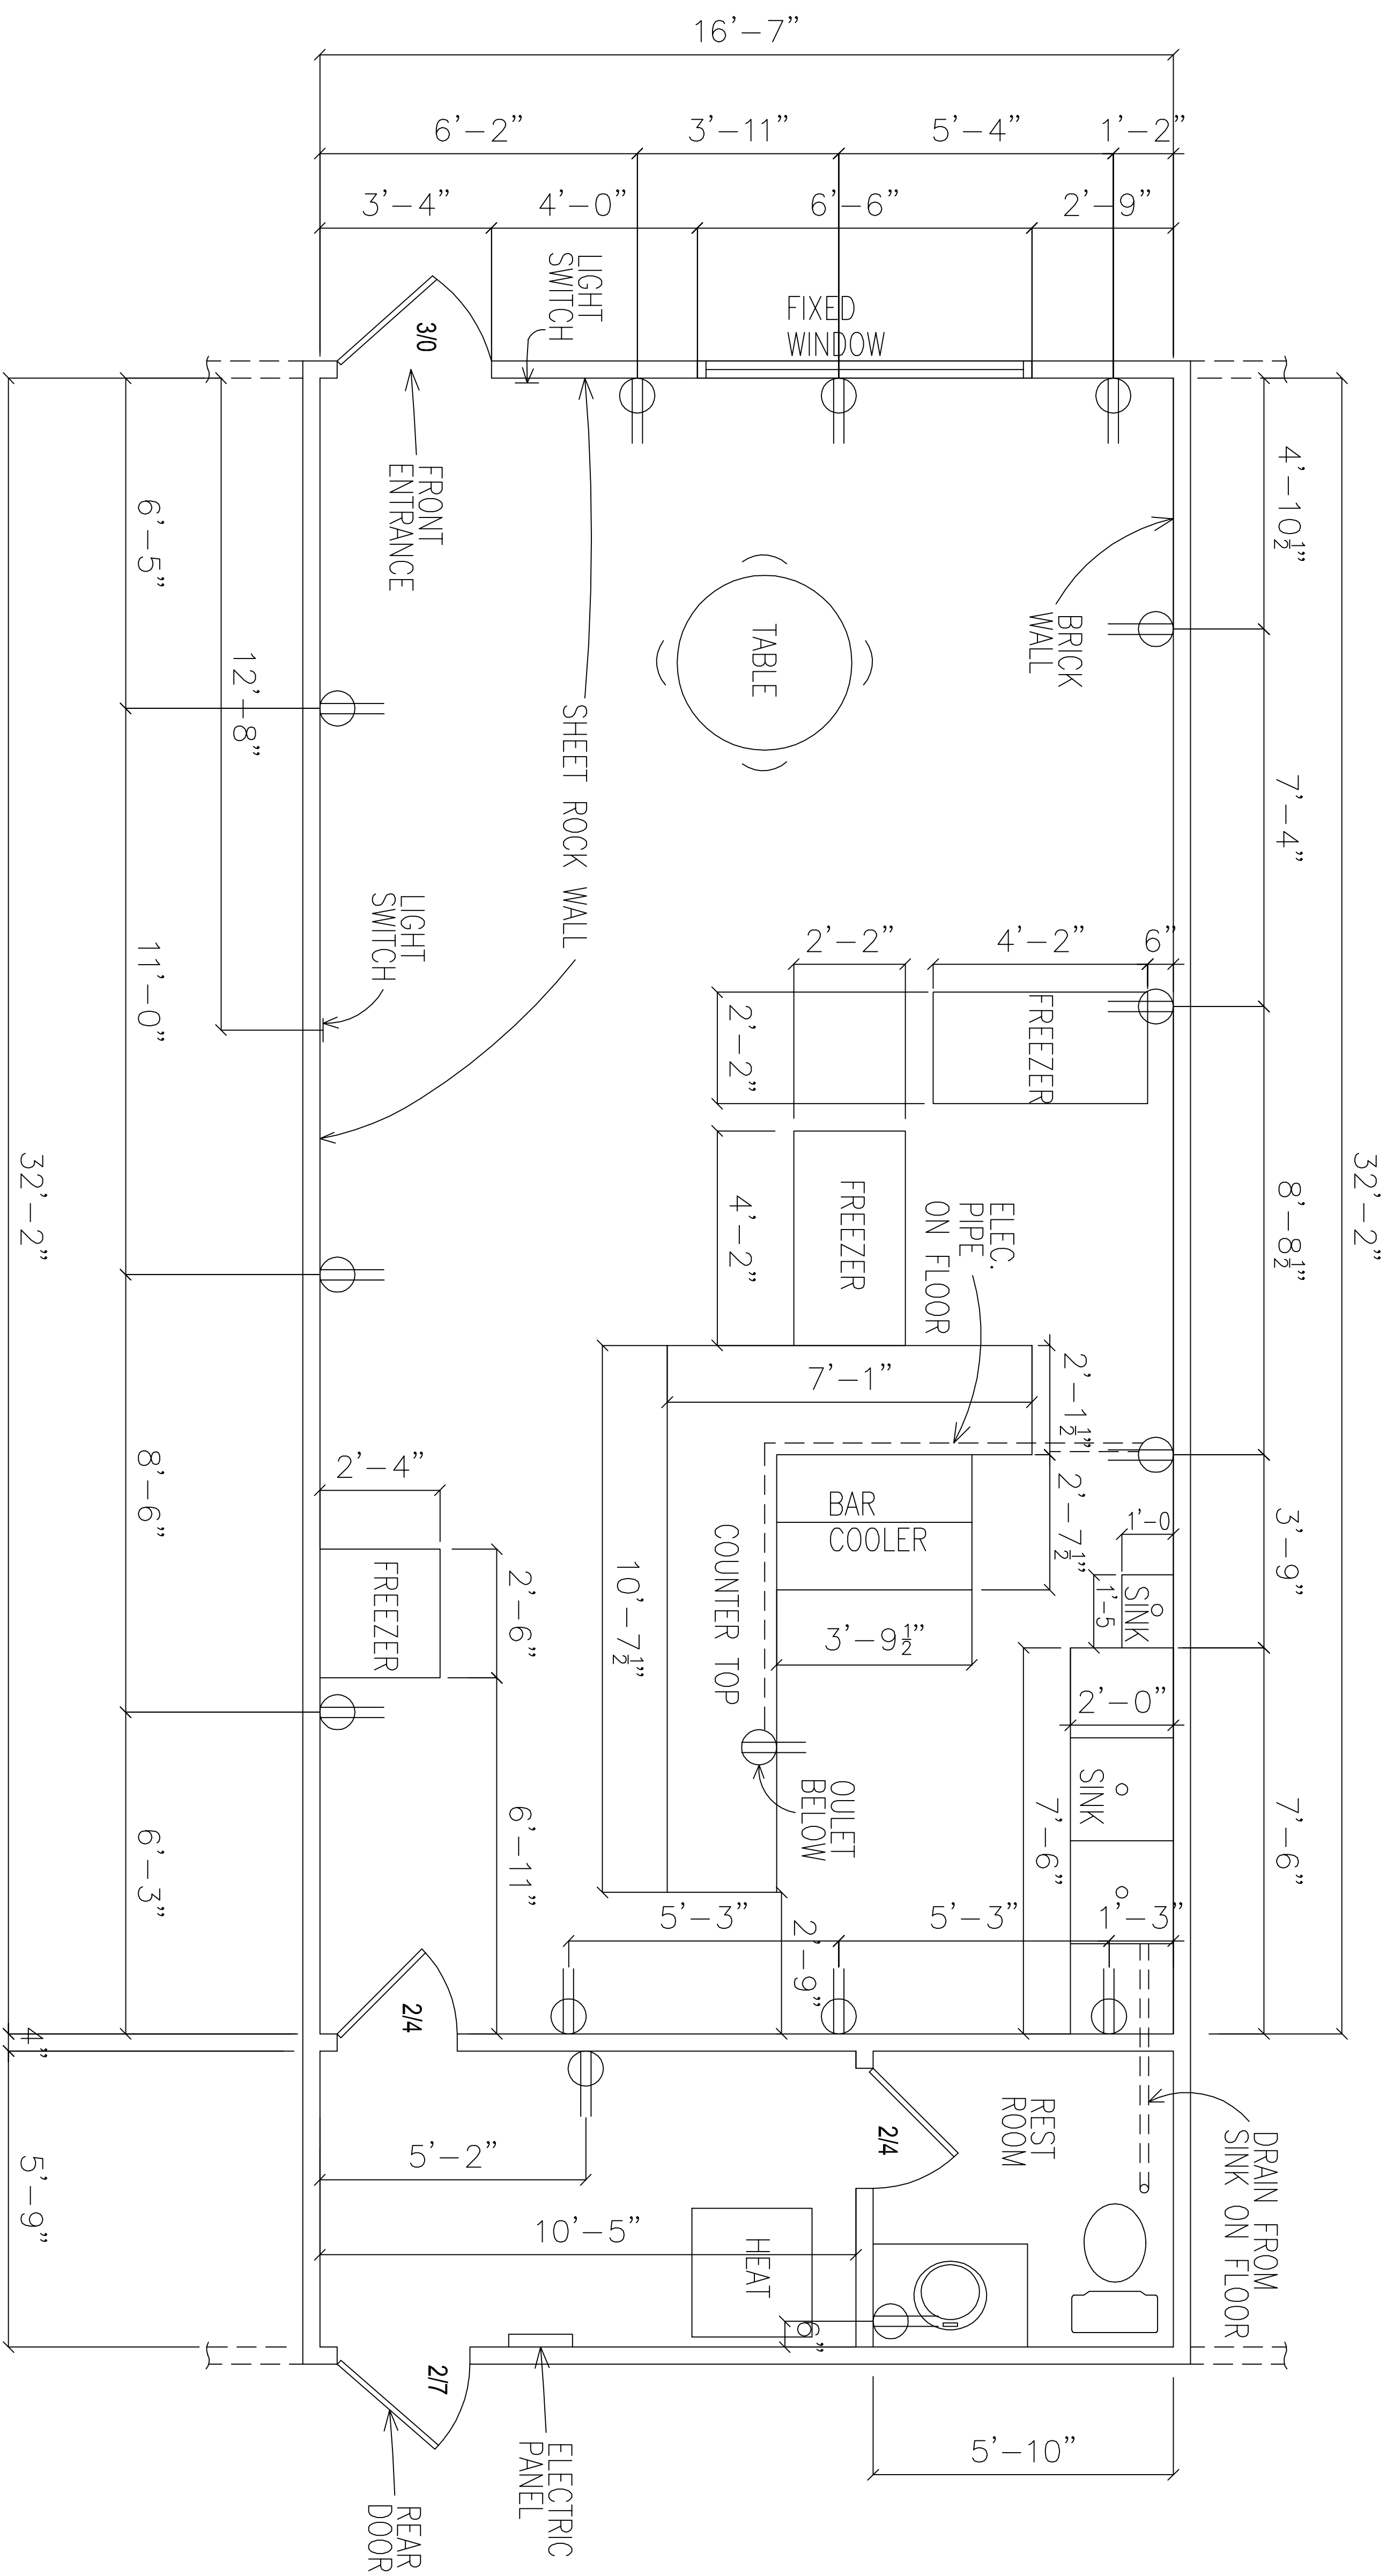

LA COSECHA SNACKS

161 S McKinley Street, Coats, NC 27521

SCALE: 1/2" = 1'-0"