


PARKING LOT

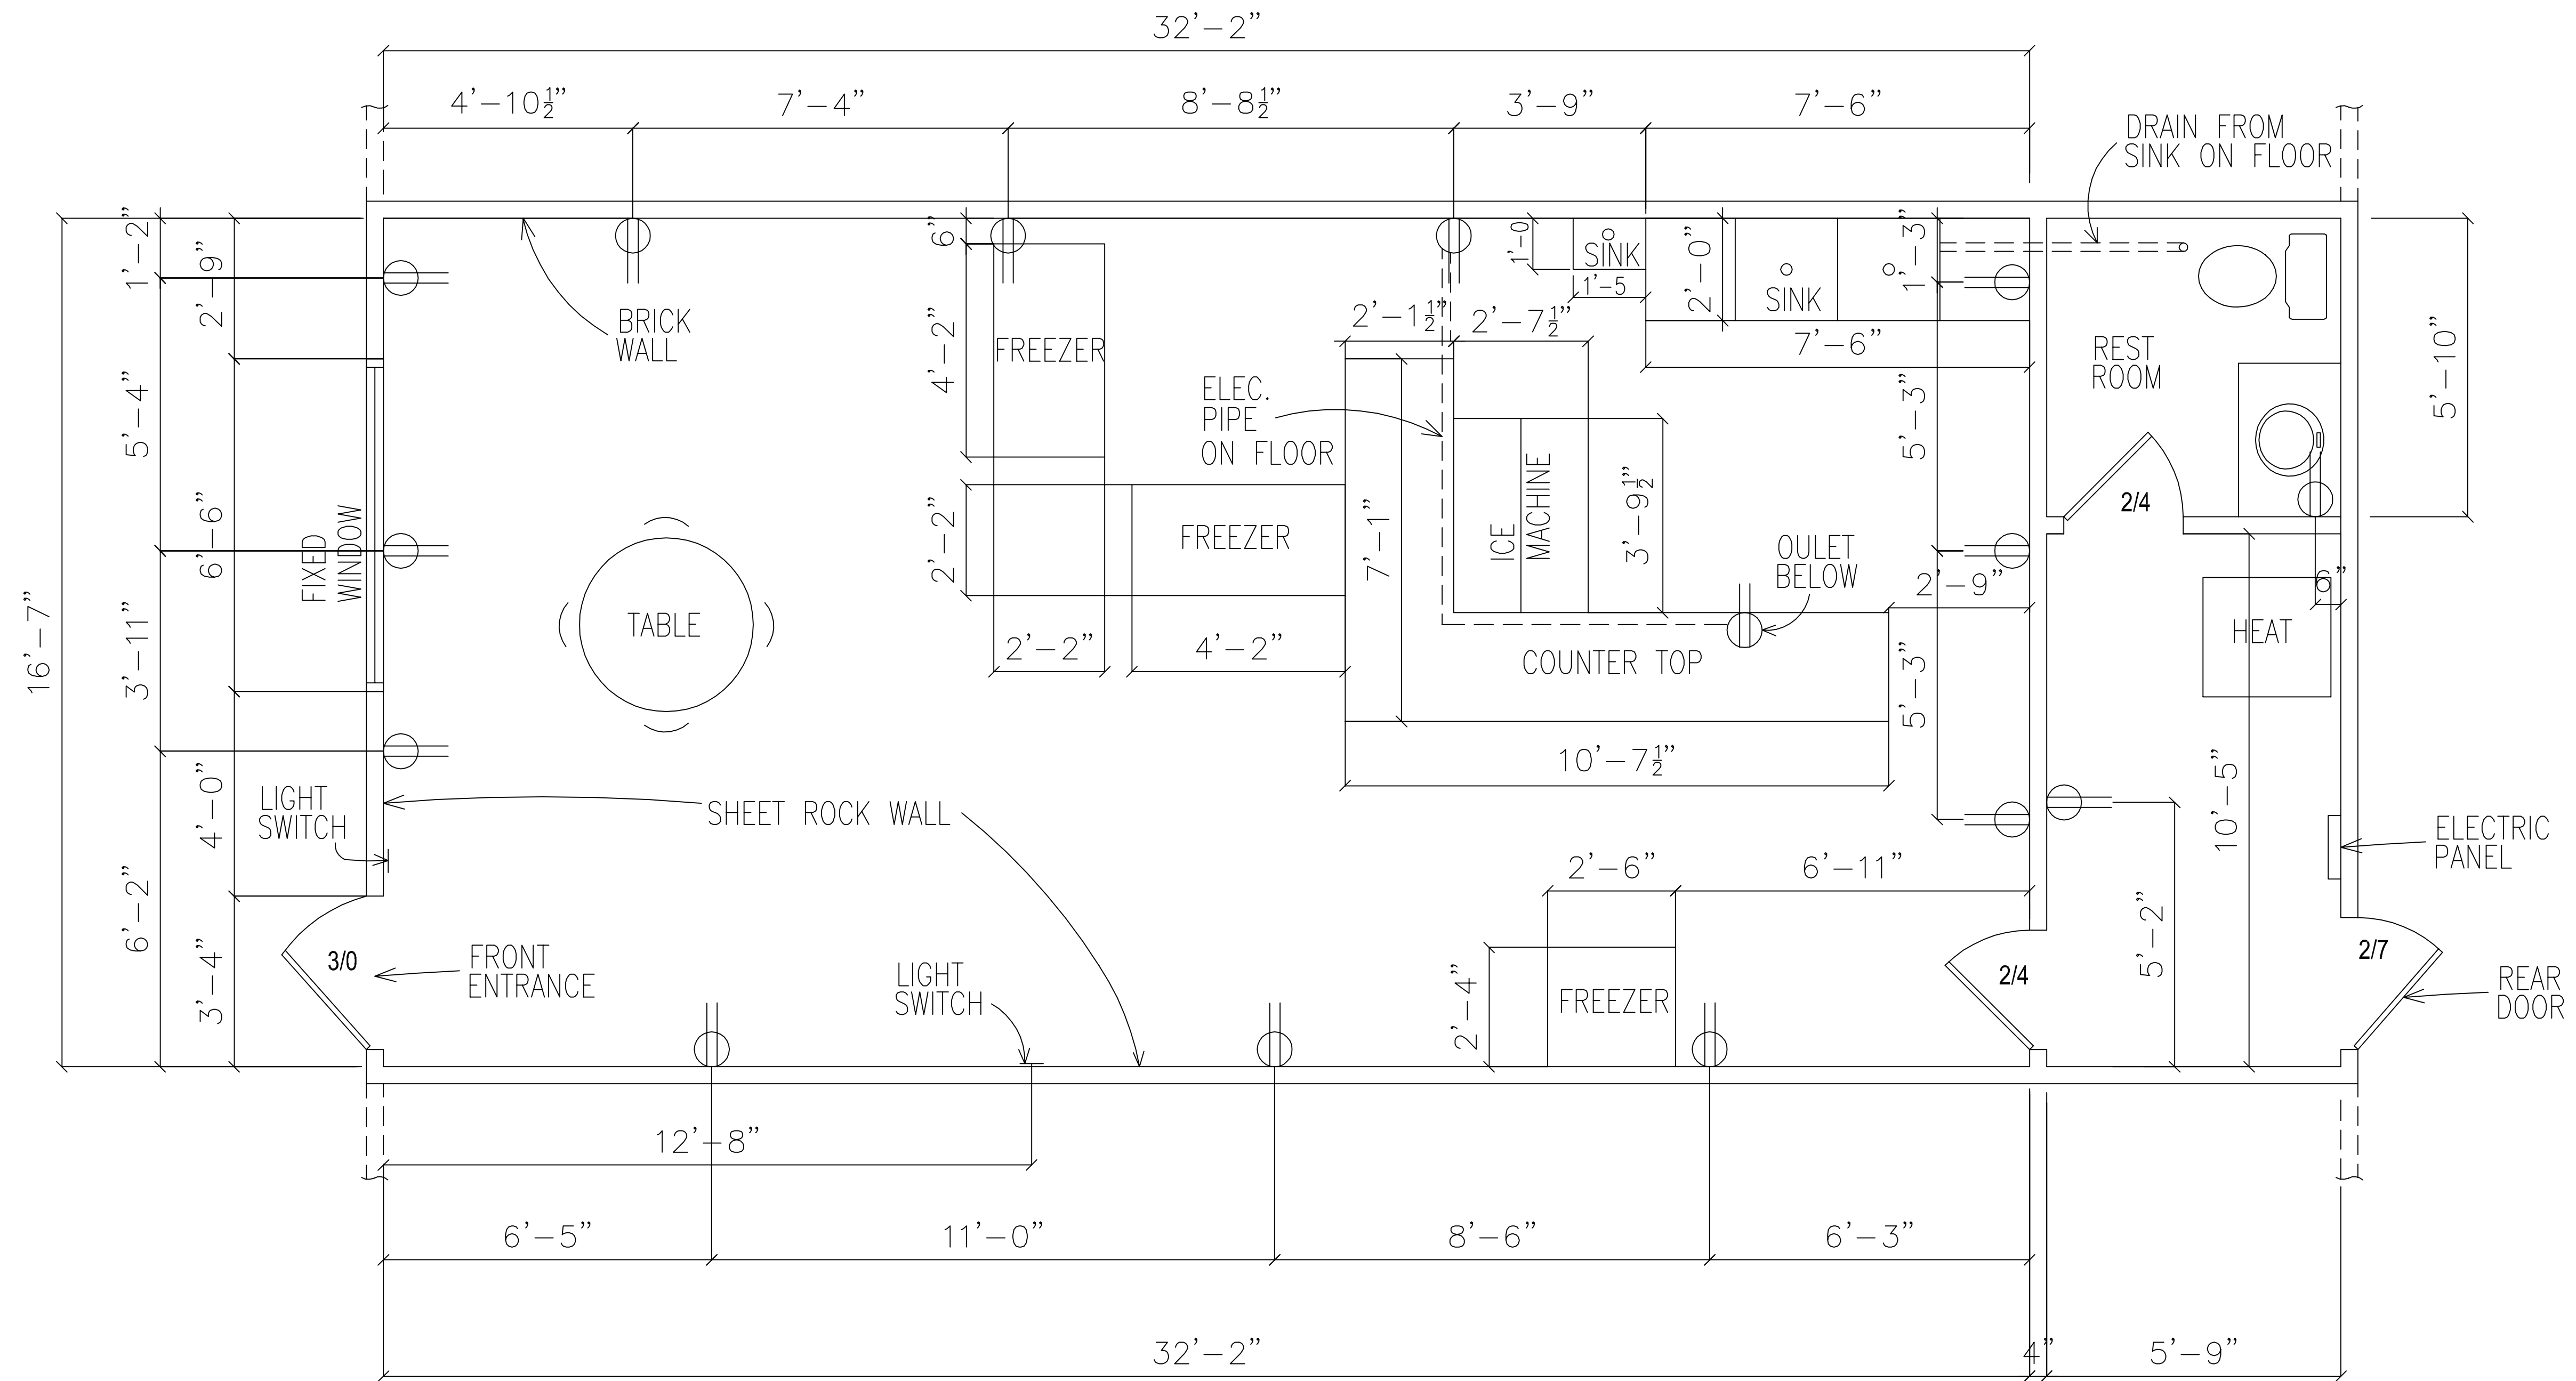

KEY

⊕ = 110 ELEC. OUTLET


LA COSECHA SNACKS
 161 S McKinley Street, Coats, NC 27521

SCALE: 1/2" = 1'-0

MAY 11, 2026

SHEET 1 OF 2

PARKING LOT

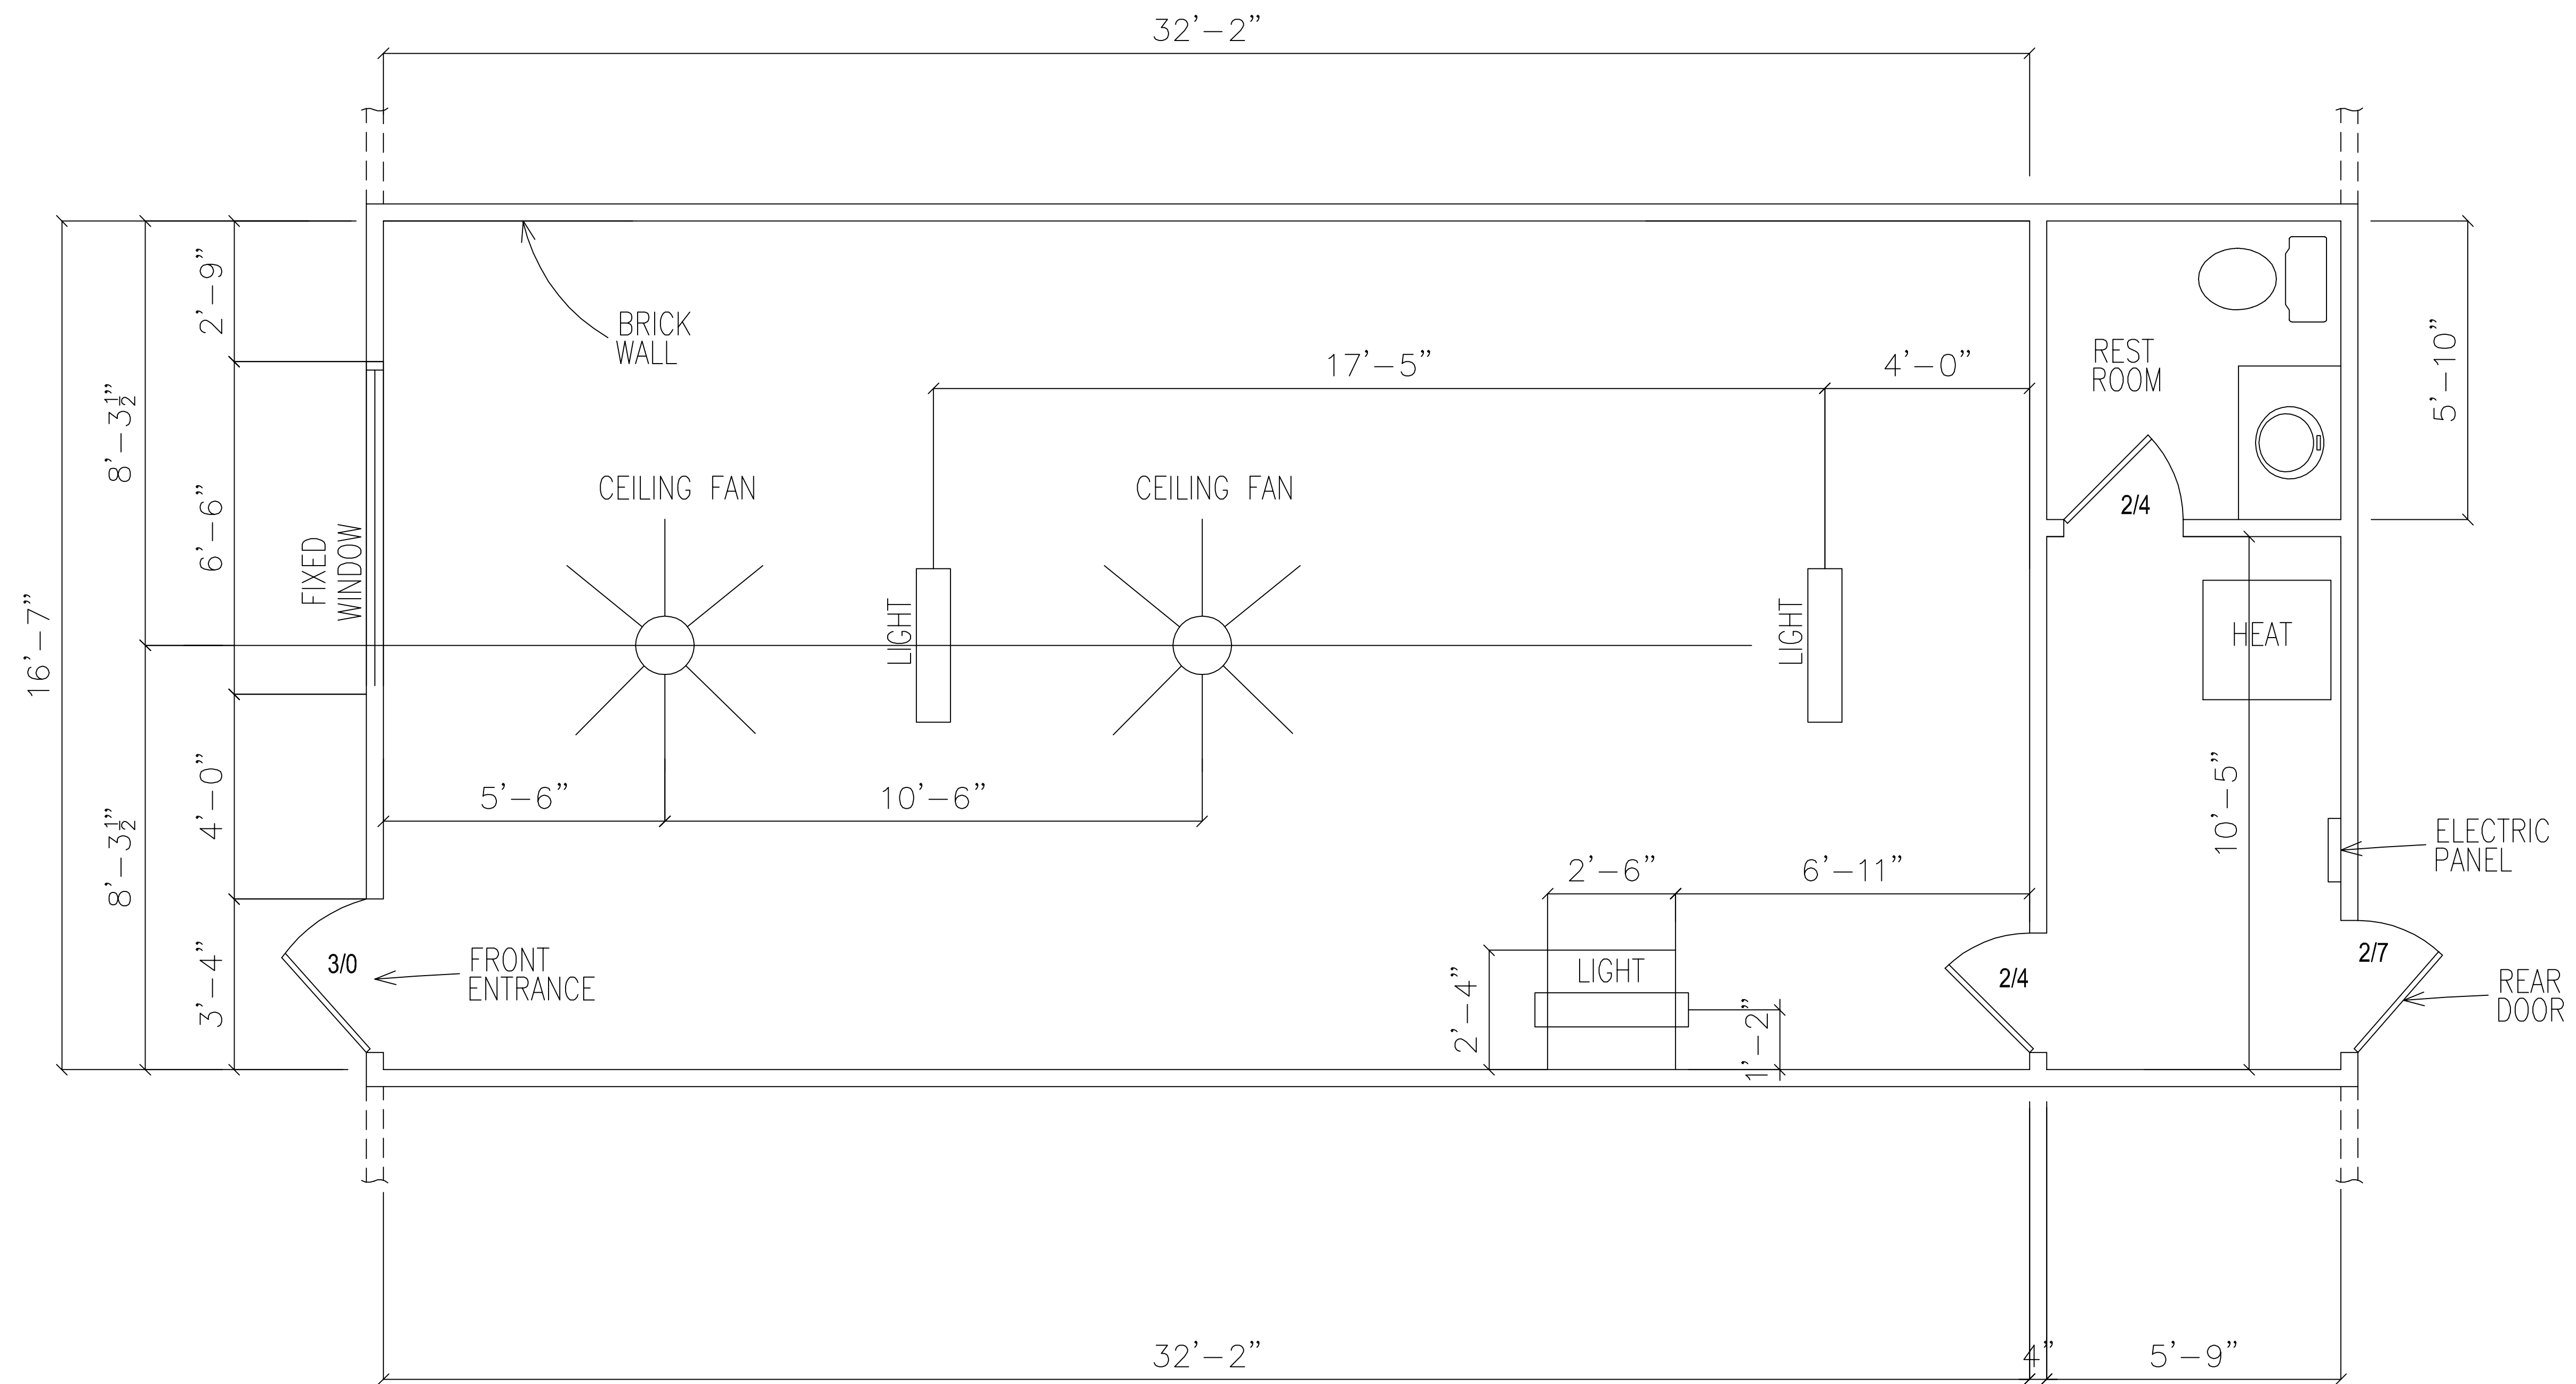

LA COSECHA SNACKS
161 S McKinley Street, Coats, NC 27521

SCALE: 1/2" = 1'-0"

MAY 11, 2026

SHEET 2 OF 2