


# SLOANS AUTO SALES

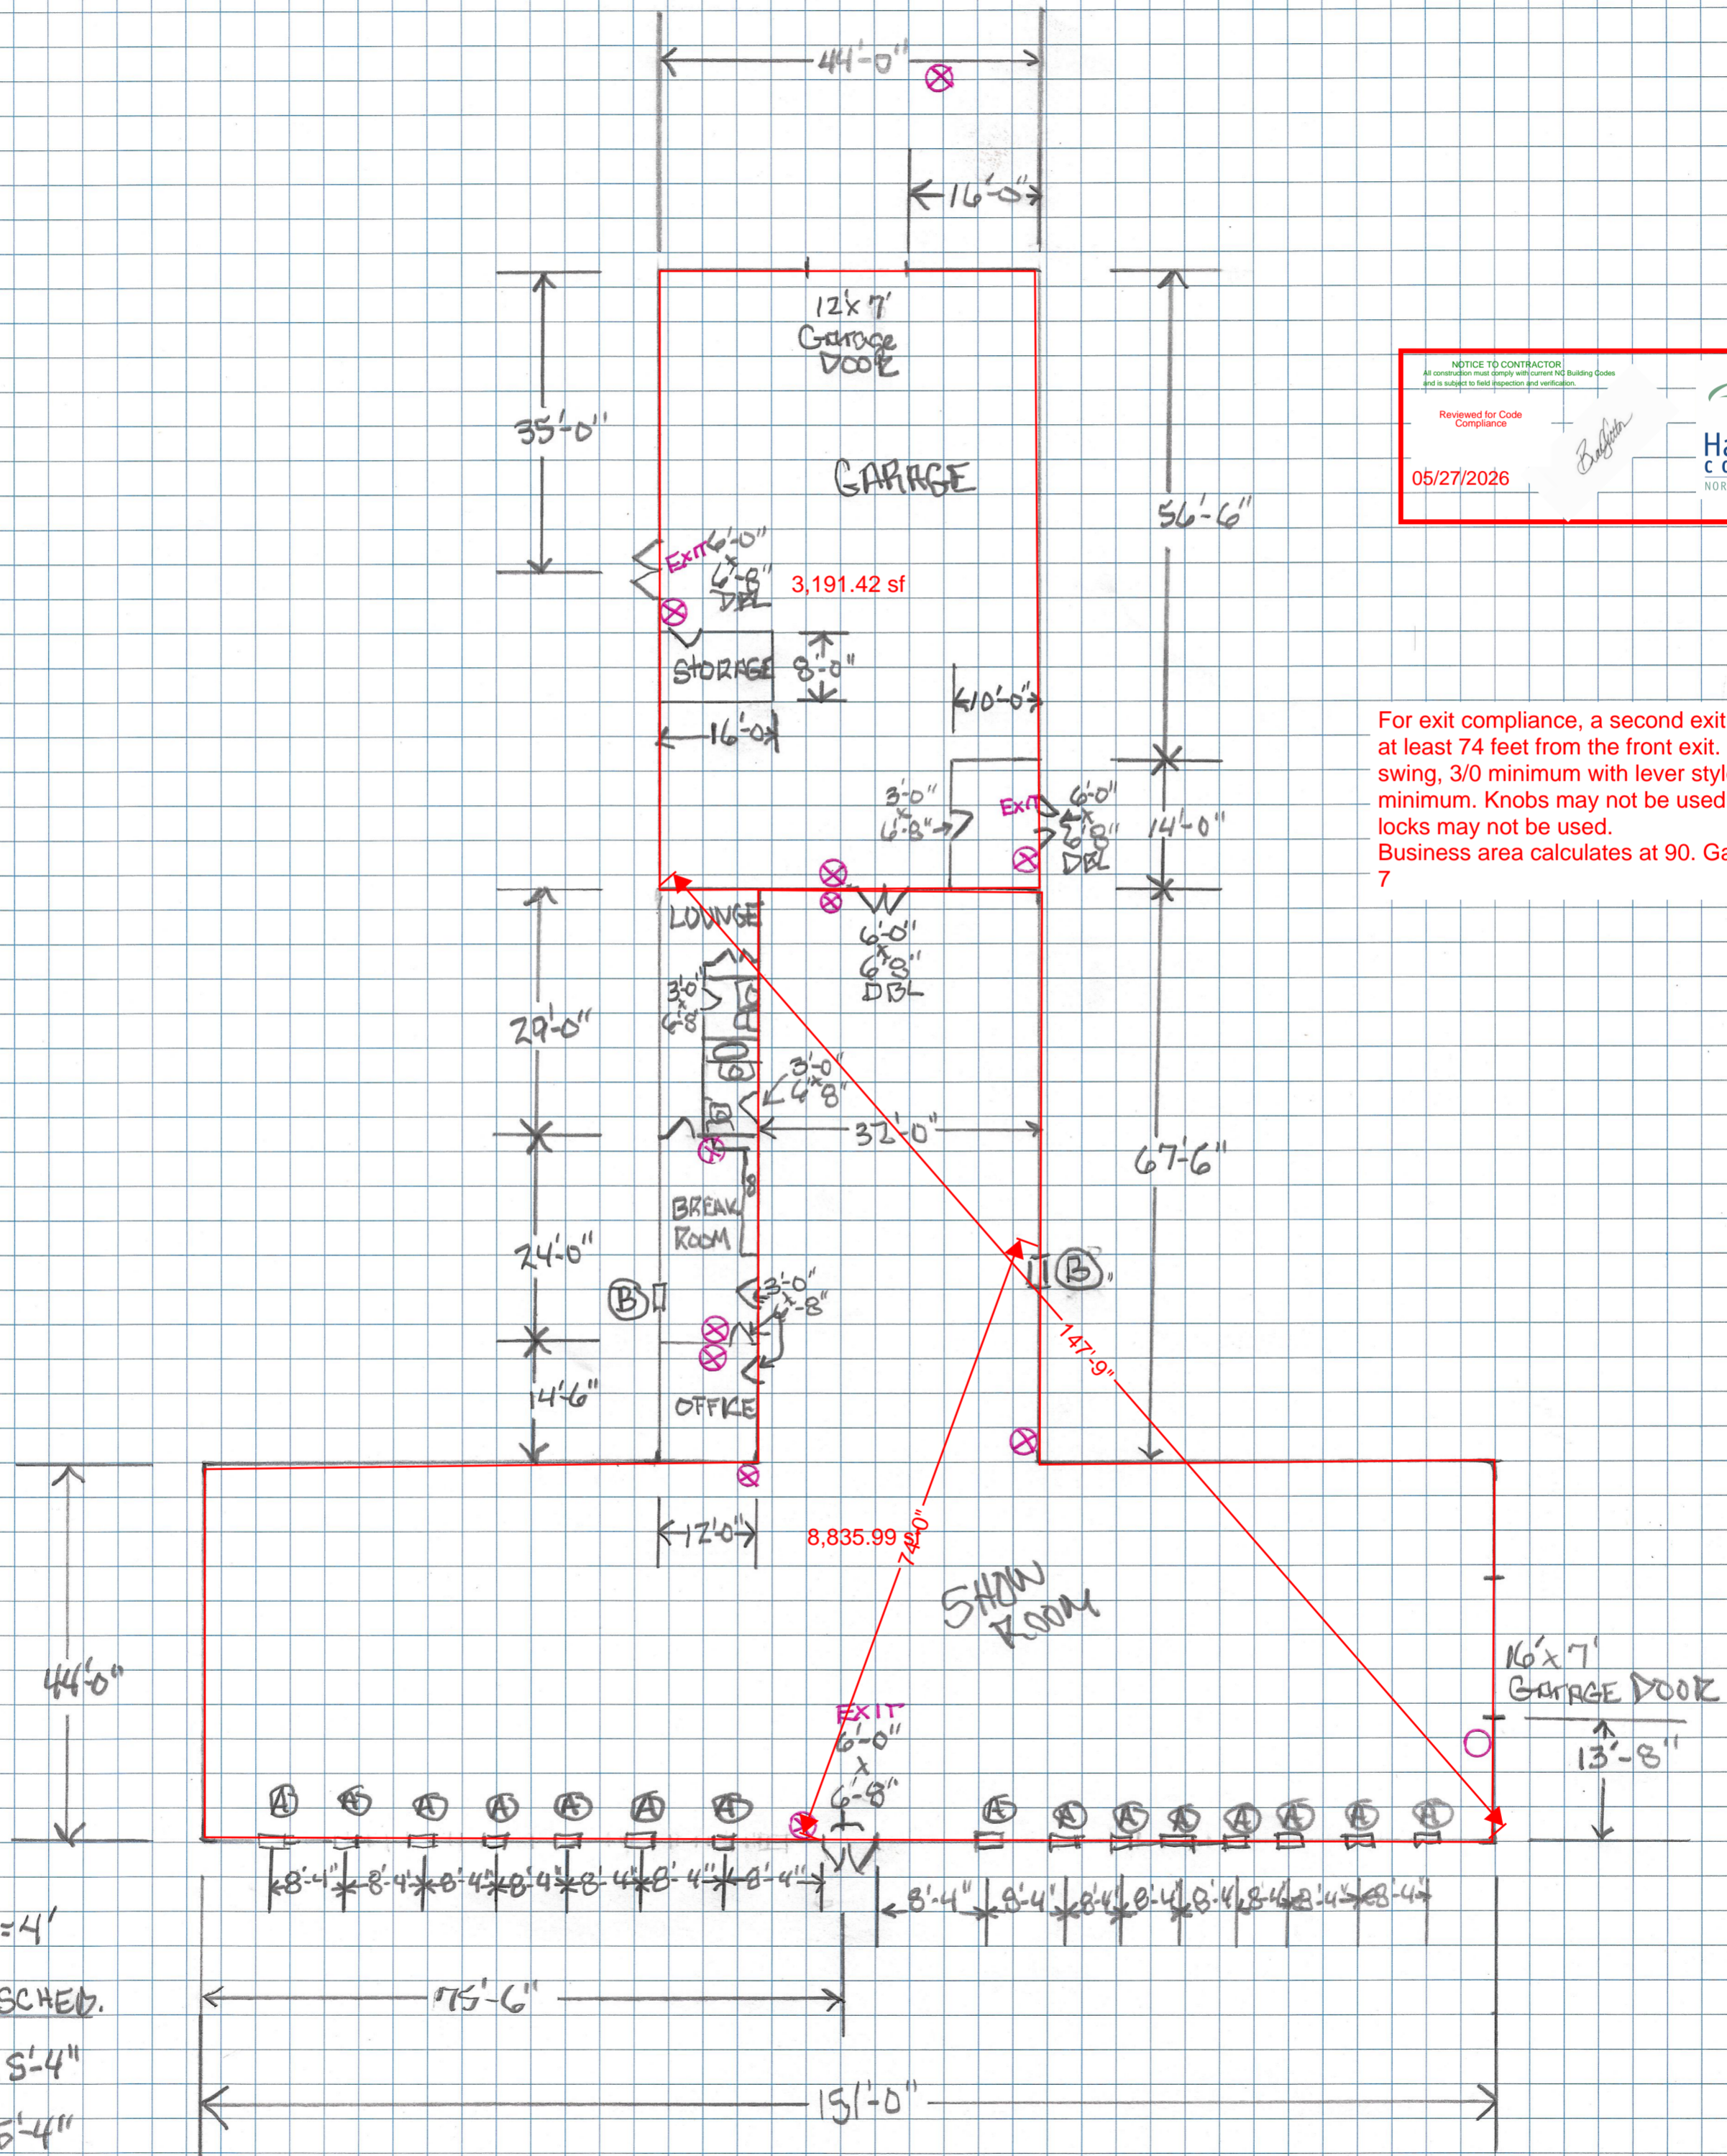

For exit compliance, a second exit must be installed at least 74 feet from the front exit. Door shall be side swing, 3/0 minimum with lever style hardware minimum. Knobs may not be used. Double keyed locks may not be used. Business area calculates at 90. Garage calculates at 7.

SCALE = 1/4" = 4'

WINDOW SCHED.

Ⓐ = 3'-0" x 5'-4"

Ⓑ = 1'-0" x 5'-4"

⊗ = FIRE EXTINGUISHER