

HVAC: MINI-SPLIT LOCATED IN GALLERY  
 VOLTAGE: 230/208V  
 \*\*\*SHUT-OFF LOCATED OUTSIDE

# LOT 138 MCDOUGALD DOWNS 22 SIR DAVID WAY

**Interior Door**

**MAX OCCUPANCY: 4**

ADA ACCESSIBLE ENTRANCE/  
 EXIT WITH ADA HARDWARE: 2

\*\*\*ADA PORTAPOTTY LOCATED  
 OUTSIDE OF HOME

NOTICE TO CONTRACTOR  
 All construction shall comply with current NC Building Codes and is subject to field inspection and verification.

Reviewed for Code Compliance  
 05/11/2026

*B. Jackson*

**HARNETT COUNTY**  
 NORTH CAROLINA

Reviewed for Fire Code Compliance  
 Leslie Jackson  
 05/13/2026 8:38:29 AM


**HARNETT COUNTY**  
 NORTH CAROLINA

**Light Switch**

**Outlets**

**Opening**

**Mini Split**

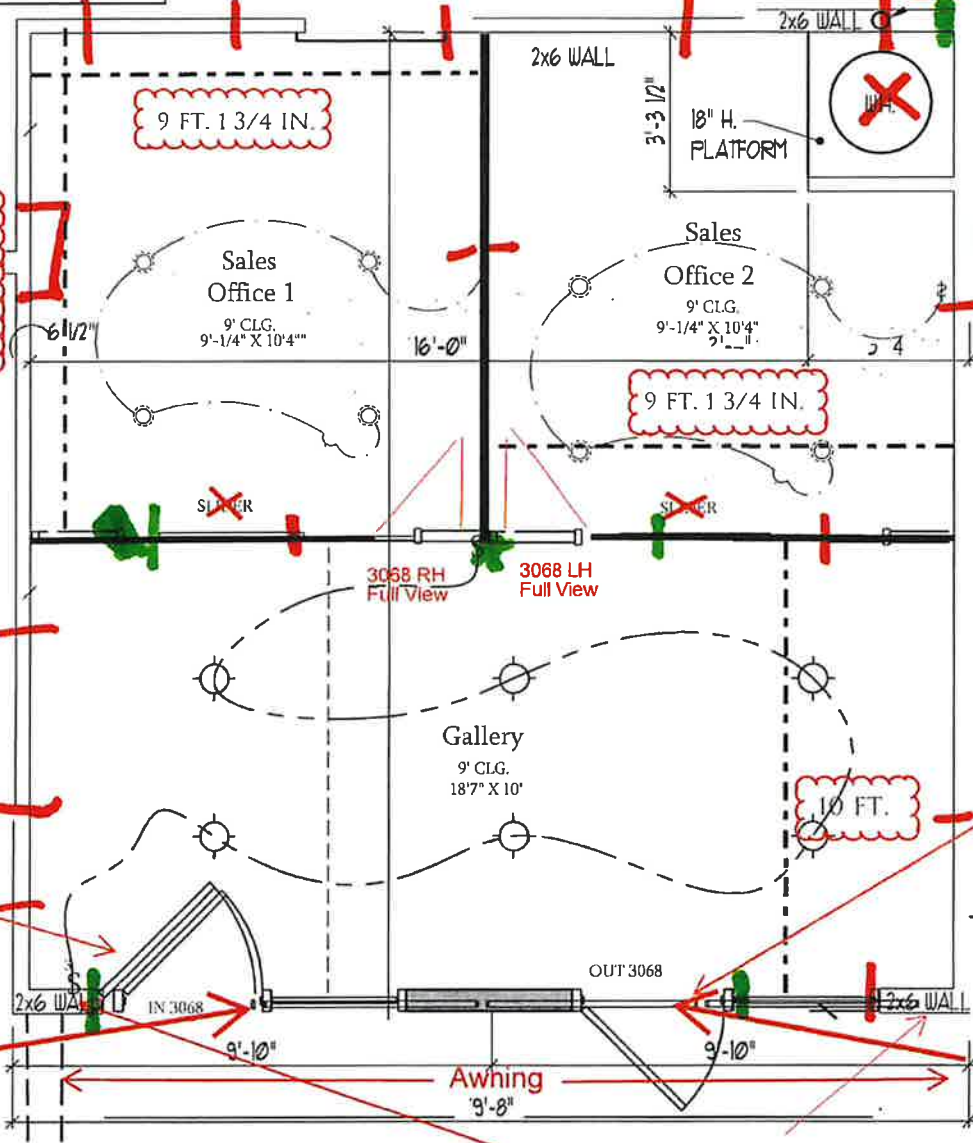

PRICES, PROMOTIONS, INCENTIVES, FEATURES, OPTIONS, FLOOR PLANS, ELEVATIONS, DESIGNS, MATERIALS AND DIMENSIONS ARE SUBJECT TO CHANGE WITHOUT NOTICE. SQUARE FOOTAGE AND DIMENSIONS ARE ESTIMATED AND MAY VARY IN ACTUAL CONSTRUCTION. ACTUAL POSITION OF HOUSE ON LOT WILL BE DETERMINED BY THE SITE PLAN AND PLOT PLAN. FLOOR PLANS AND ELEVATION RENDERINGS ARE ARTIST CONCEPTIONS. FLOOR PLANS ARE THE COPYRIGHTED PROPERTY OF DREAM FINDERS HOMES. ANY USE, REPRODUCTION, ADAPTATION, OR DISPLAY OF THE PLANS IS STRICTLY PROHIBITED. SEE NEW HOME SALES CONSULTANT FOR CURRENT DETAILS. COPYRIGHT © DREAM FINDERS HOMES

